



KEY PLAN
NTS

STATISTICS: DWELLING UNITS - 11NO. TERRACED HOUSES

BLOCK C	BLOCK D
UNIT 10 - 165.3SQM	UNIT 16 - 164.6SQM
GF - 54.1SQM	GF - 54SQM
FF - 55.7SQM	FF - 55.4SQM
SF - 55.5SQM	SF - 55.2SQM
UNIT 11 - 164.8SQM	UNIT 17 - 164.5SQM
GF - 54.7SQM	GF - 54.1SQM
FF - 55.1SQM	FF - 55.3SQM
SF - 55.5SQM	SF - 55.1SQM
UNIT 12 - 165.9SQM	UNIT 18 - 165.1SQM
GF - 54.6SQM	GF - 54.3SQM
FF - 55.1SQM	FF - 55.45SQM
SF - 56.2SQM	SF - 55.35SQM
UNIT 13 - 165.3SQM	UNIT 19 - 164.8SQM
GF - 54.7SQM	GF - 54.3SQM
FF - 55.3SQM	FF - 55.5SQM
SF - 55.3SQM	SF - 55.5SQM
UNIT 14 - 166.5SQM	UNIT 20 - 163.8SQM
GF - 54.7SQM	GF - 53.8SQM
FF - 56.5SQM	FF - 55.5SQM
SF - 55.8SQM	SF - 55.5SQM
UNIT 15 - 160.6SQM	
GF - 53.4SQM	
FF - 53.6SQM	
SF - 53.6SQM	

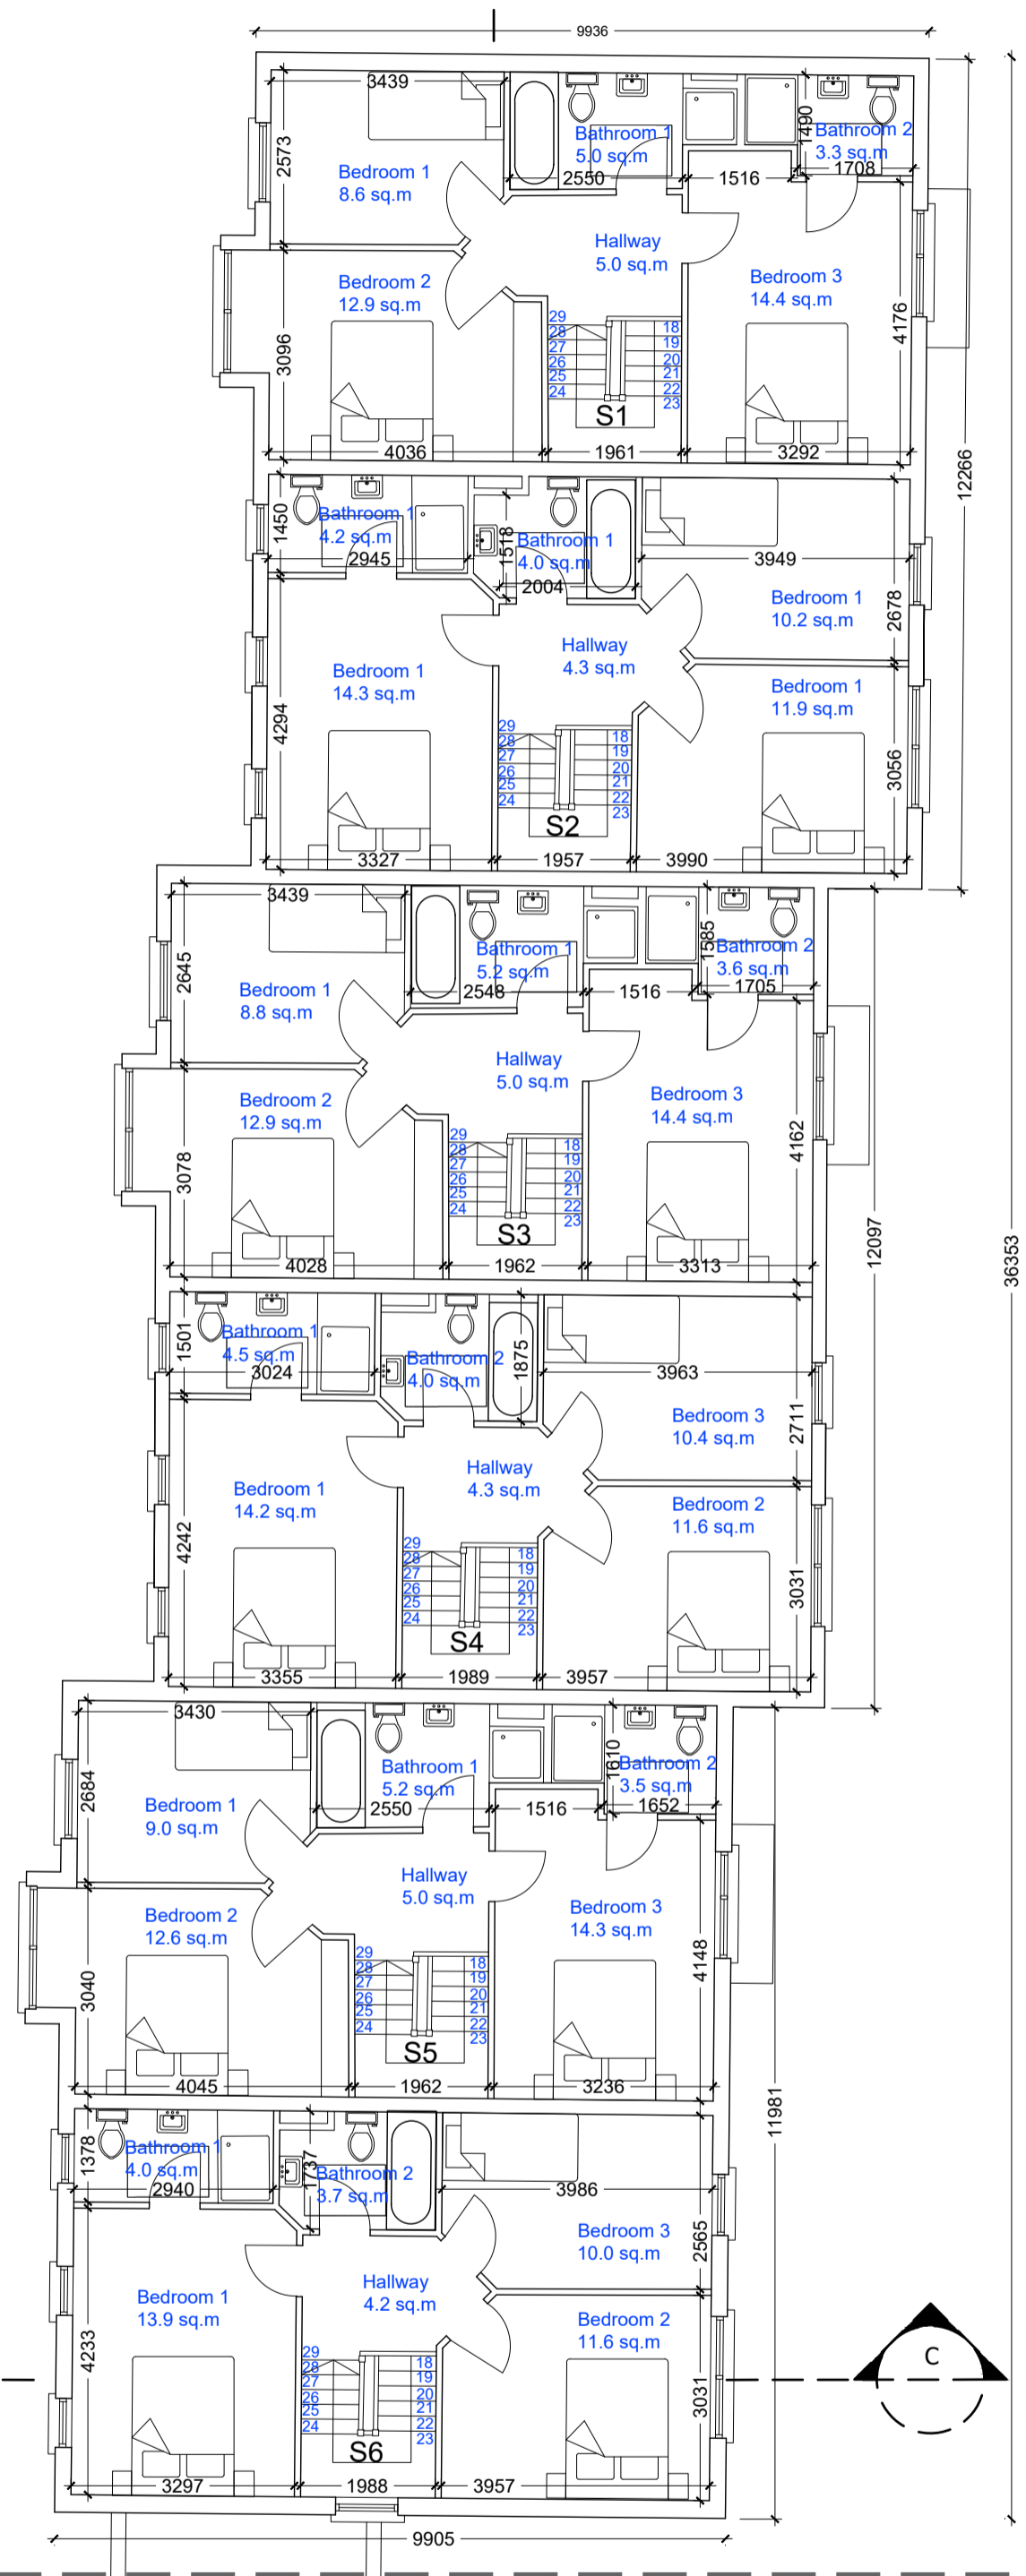

BLOCK C - PROPOSED SECOND FLOOR PLAN
1:100@A1

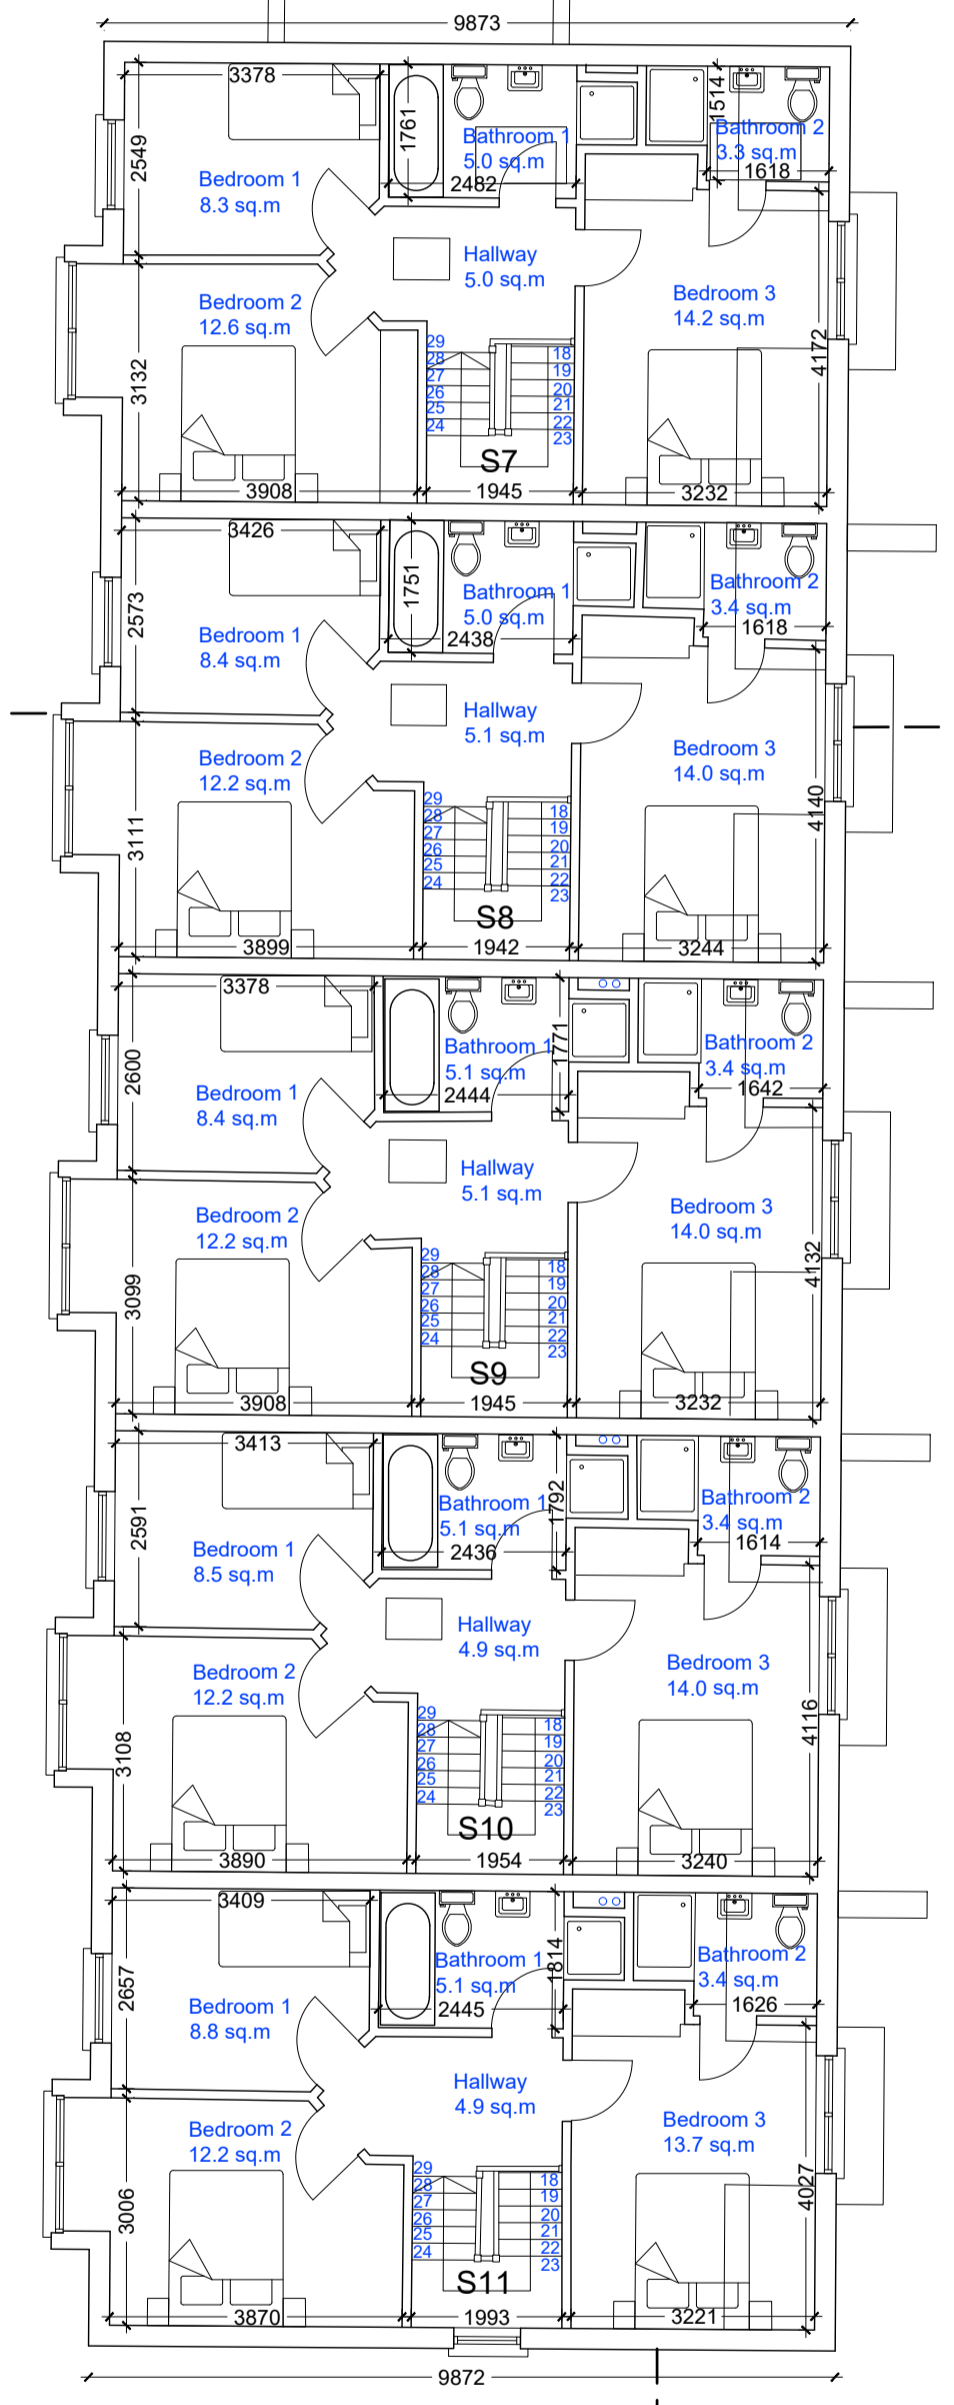

BLOCK D - PROPOSED SECOND FLOOR PLAN
1:100@A1

REV	DATE	DRN	NOTES

DO NOT SCALE FROM THIS DRAWING. USE FIGURED DIMENSIONS IN ALL CASES.
VERIFY DIMENSIONS ON SITE AND REPORT ANY DISCREPANCIES TO THE ARCHITECTS IMMEDIATELY.
THIS DRAWING IS TO BE READ IN CONJUNCTION WITH THE ARCHITECTS SPECIFICATION.
THIS DRAWING IS COPYRIGHT AND MAY ONLY BE REPRODUCED WITH THE ARCHITECTS PERMISSION.

CDP Architecture
Designers - Planning - Interiors - Project Management

4, The Mall, Main Street,
Lucan Village, Co. Dublin,
K78 V9R6
T: 01 6214498
E: info@cdparchitecture.ie
W: www.cdp-architecture.com

PLANNING	
JOB	DATE
SUBSTITUTE CONSENT APPLICATION	DECEMBER 2021
AT MOUNT USHER VIEW, ASHFORD, CO. WICKLOW	
CLIENT	DRN
VARTRY DEVELOPMENTS LTD.	SA
DRAWING TITLE	SCALE
PROPOSED BLOCK C & D SECOND FLOOR PLAN	1:100 @ A1
JOB NUMBER	CHECKED
2018_013	PM
DRAWING NUMBER	REVISION
3.1.107	

