

**KEY PLAN  
NTS**

- MATERIALS LEGEND:**
- 1 FLAT TILE / SLATE ROOF
  - 2 COLOURED RENDER
  - 3 SELECTED TIMBER WINDOWS TBC
  - 4 SELECTED STONE CLAD SHOPFRONT
  - 5 BLOCKWORK BOUNDARY WALL PLASTER AND PAINTED
  - 6 GLAZED BALCONY WITH STAINLESS STEEL UPRIGHTS

REV	DATE	DRN	NOTES

DO NOT SCALE FROM THIS DRAWING. USE FIGURED DIMENSIONS IN ALL CASES.  
 VERIFY DIMENSIONS ON SITE AND REPORT ANY DISCREPANCIES TO THE ARCHITECTS IMMEDIATELY.  
 THIS DRAWING IS TO BE READ IN CONJUNCTION WITH THE ARCHITECTS SPECIFICATION.  
 THIS DRAWING IS COPYRIGHT AND MAY ONLY BE REPRODUCED WITH THE ARCHITECTS PERMISSION.

**CDP Architecture**  
 Designers - Planning - Interiors - Project Management


4, The Mall, Main Street,  
 Lucan Village, Co. Dublin,  
 K78 V9R6  
 T: 01 6214498  
 E: info@cdparchitecture.ie  
 W: www.cdp-architecture.com

**PLANNING**

JOB	DATE
SUBSTITUTE CONSENT APPLICATION	DECEMBER 2021
AT MOUNT USHER VIEW, ASHFORD, CO. WICKLOW	
CLIENT	DRN
VARTRY DEVELOPMENTS LTD.	SA
DRAWING TITLE	SCALE
PROPOSED BLOCK D ELEVATIONS	1:100 @ A1
JOB NUMBER	CHECKED
2018_013	PM
DRAWING NUMBER	REVISION
3.1.110	




**PROPOSED EAST ELEVATION**  
1:100@A1

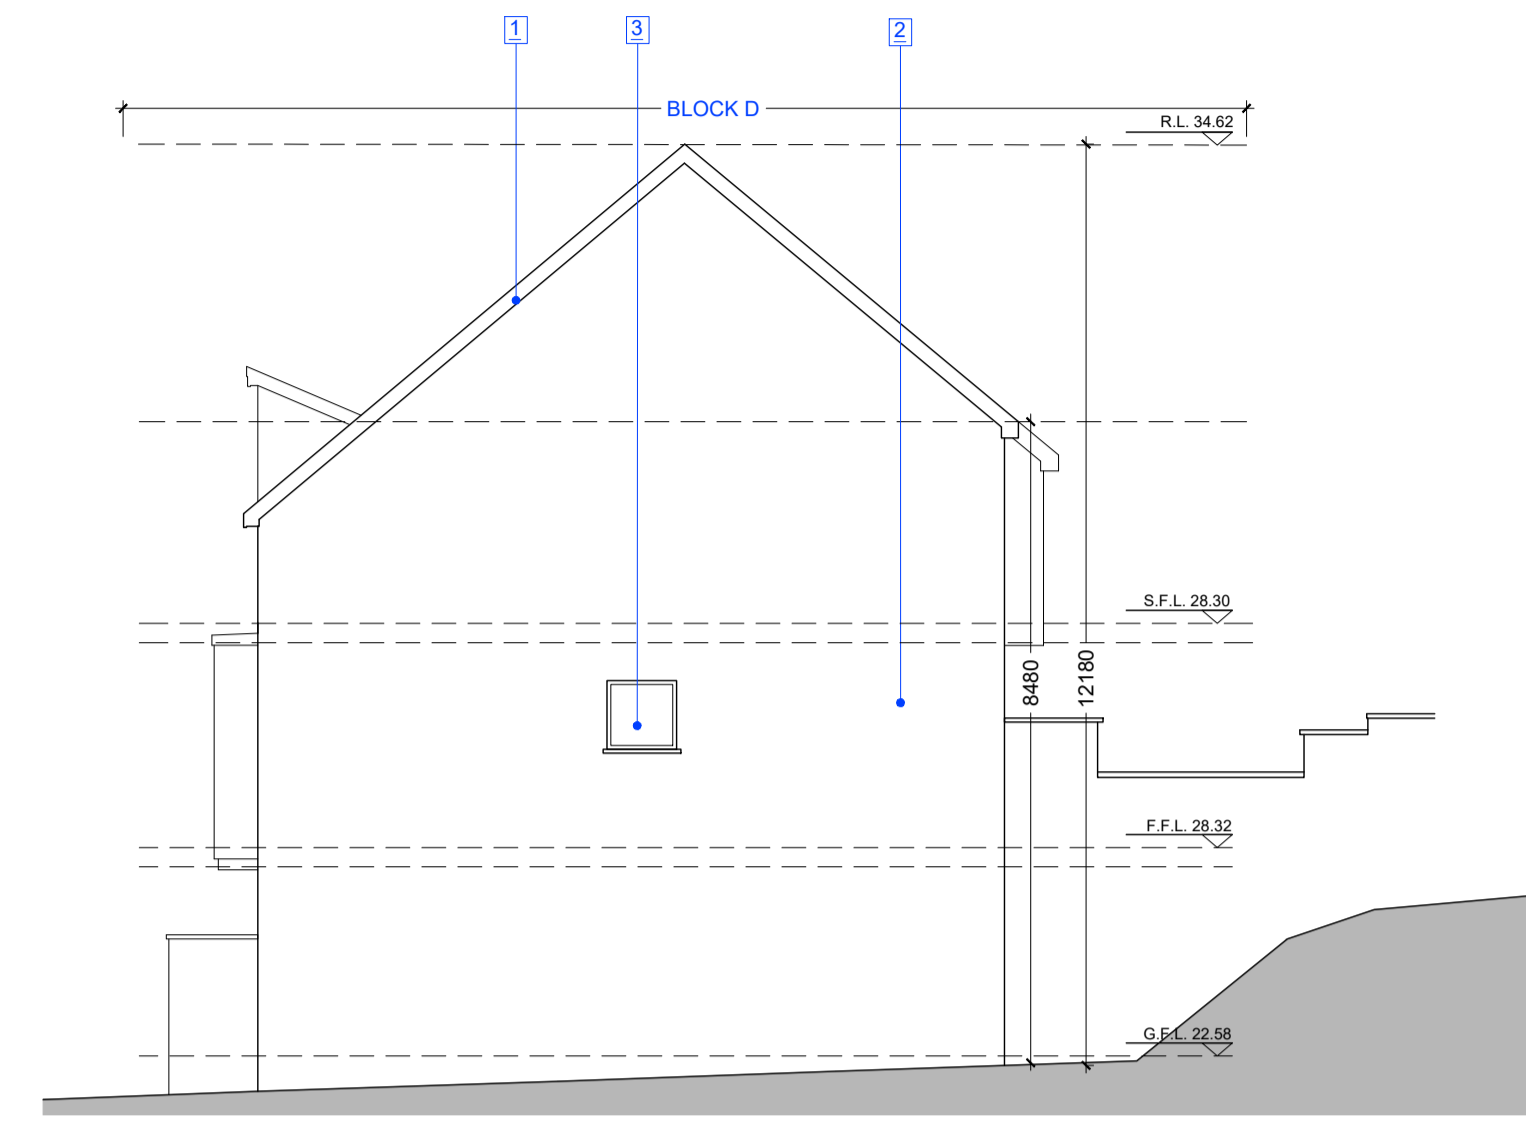

**PROPOSED NORTH ELEVATION**  
1:100@A1



**PROPOSED WEST ELEVATION**  
1:100@A1

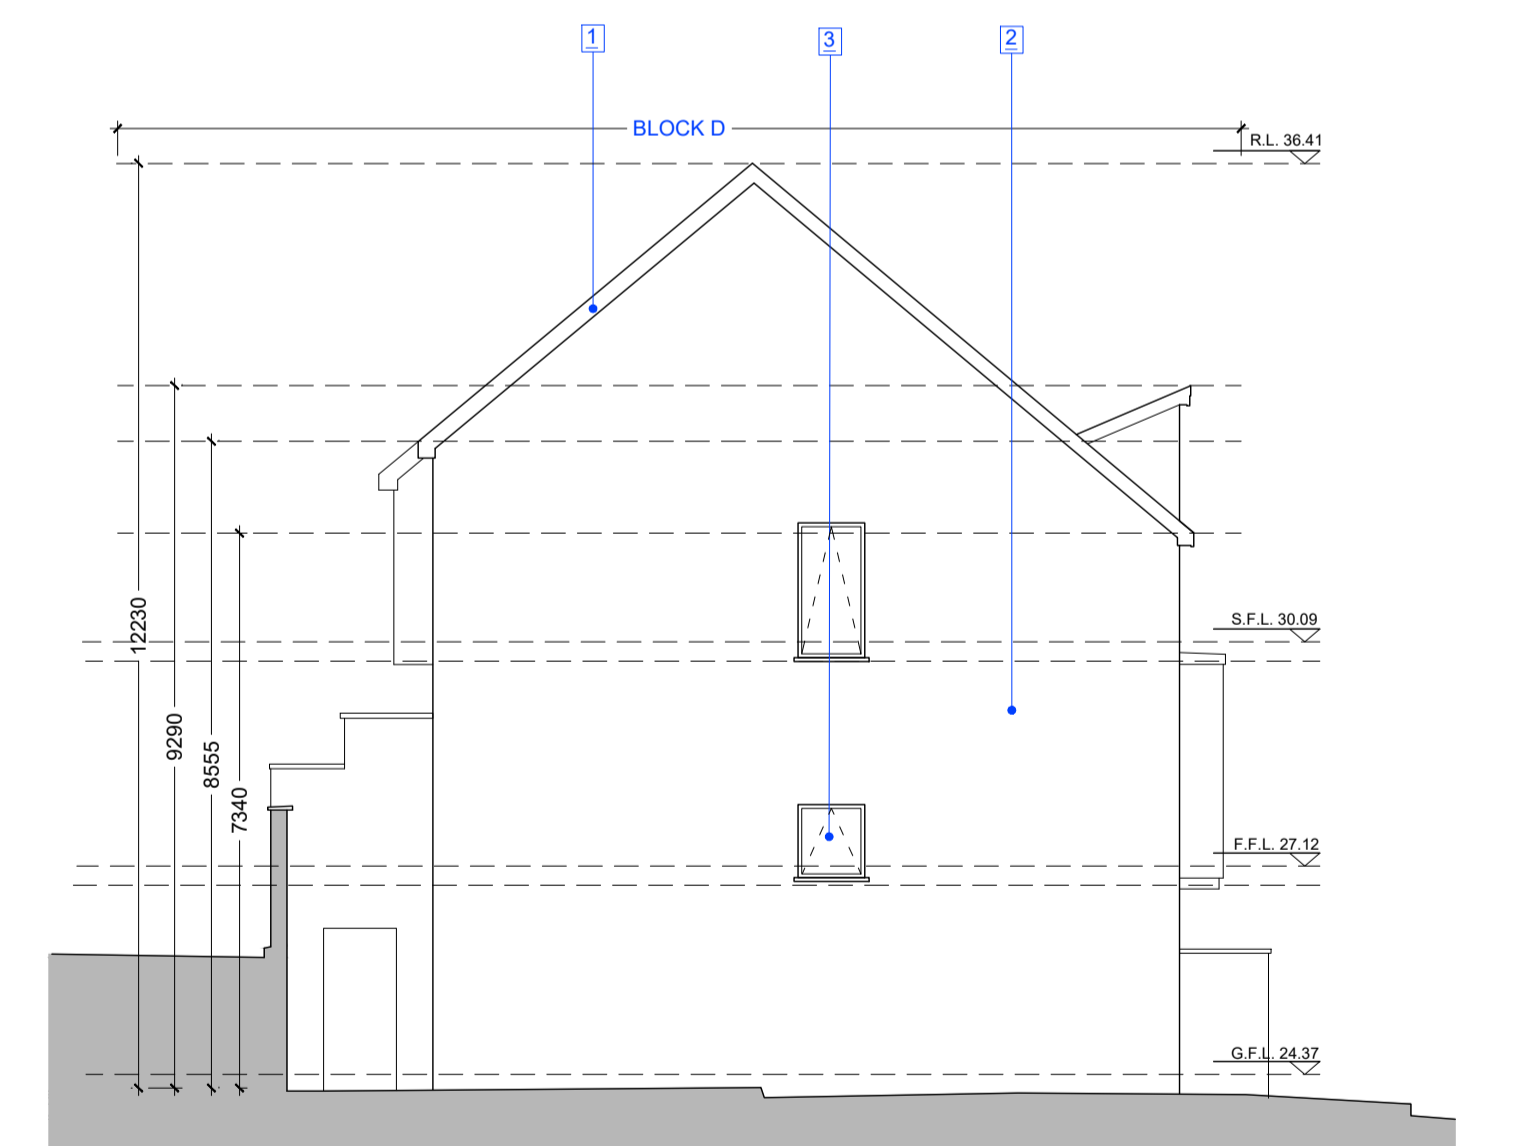

**PROPOSED SOUTH ELEVATION**  
1:100@A1