






**EAST ELEVATION**  
1:100@A1

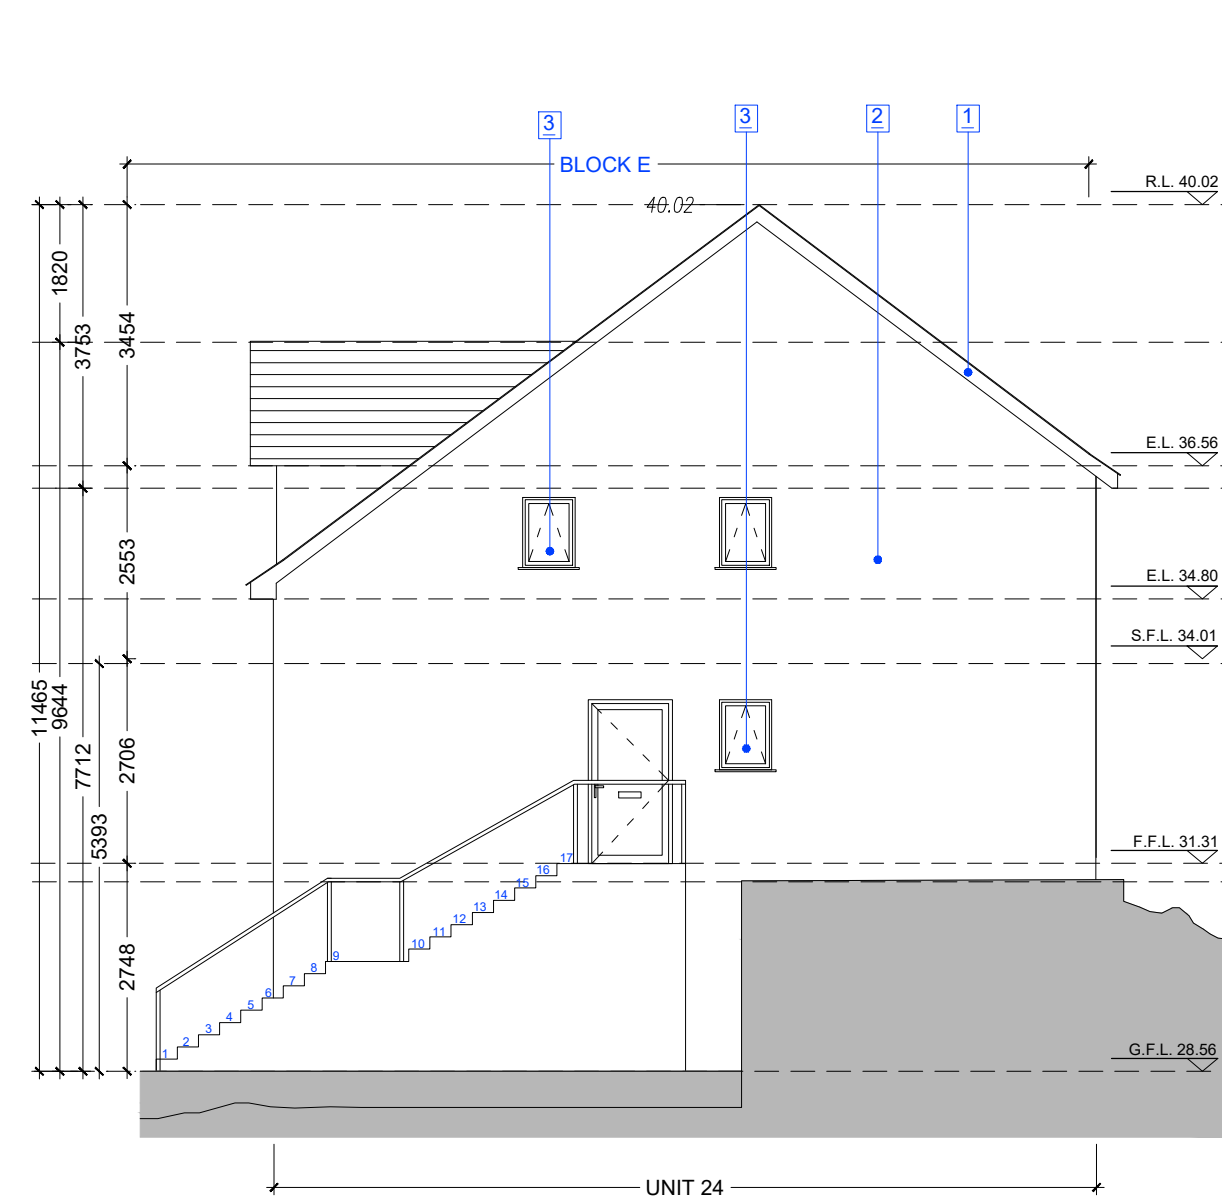


**NORTH ELEVATION - UNIT 24**  
1:100@A1

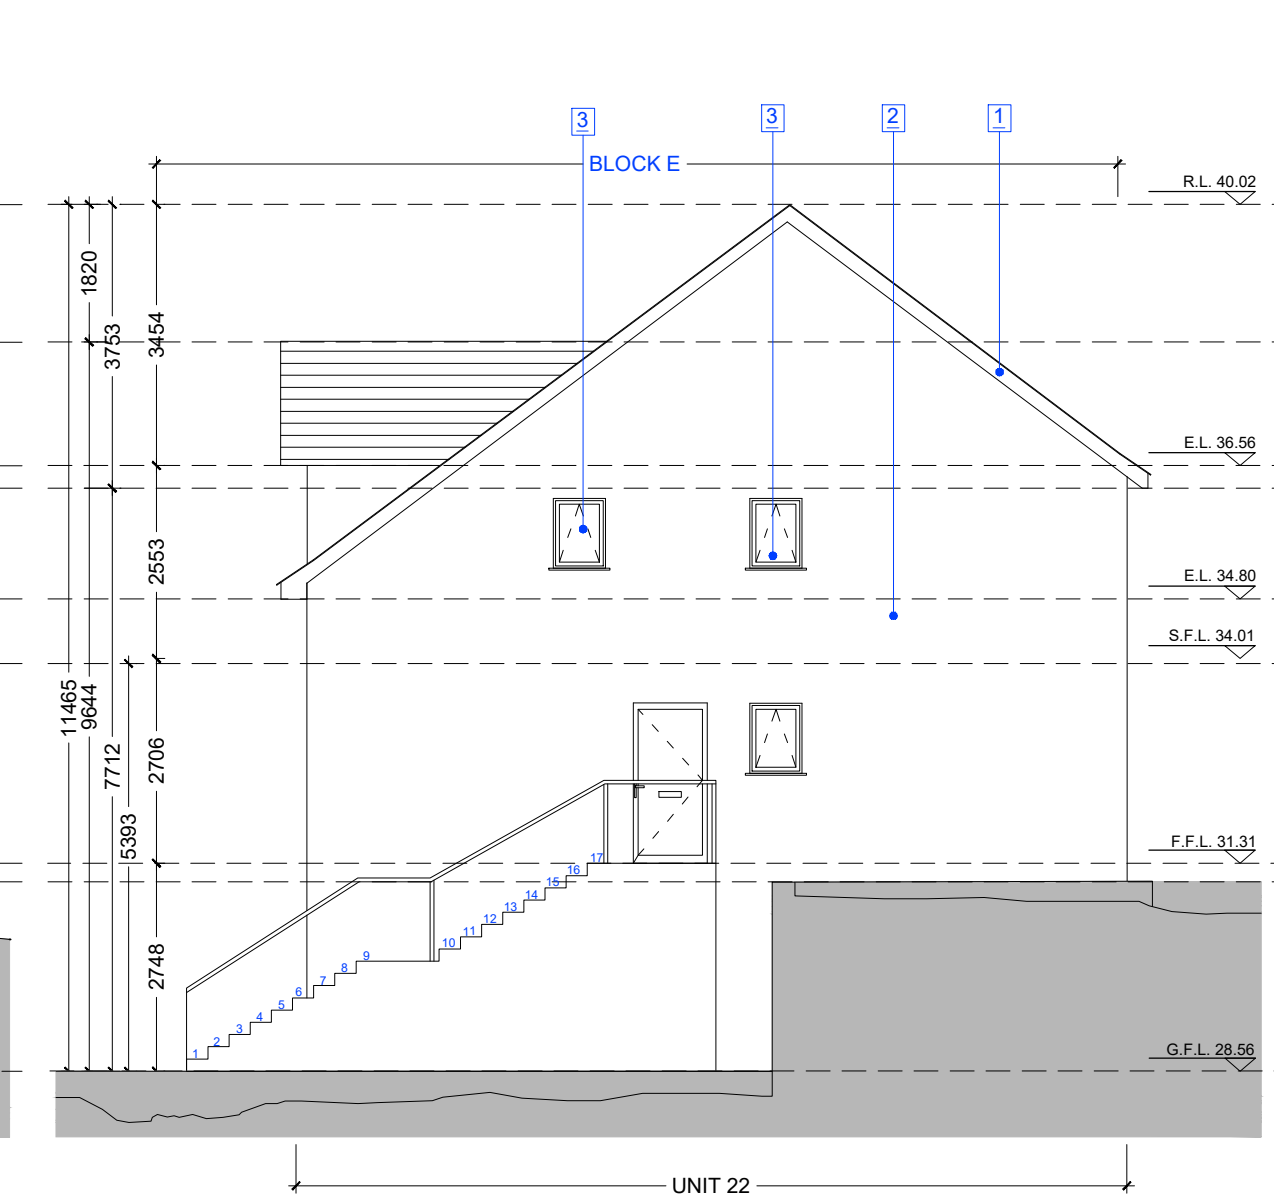


**NORTH ELEVATION - UNIT 22**  
1:100@A1

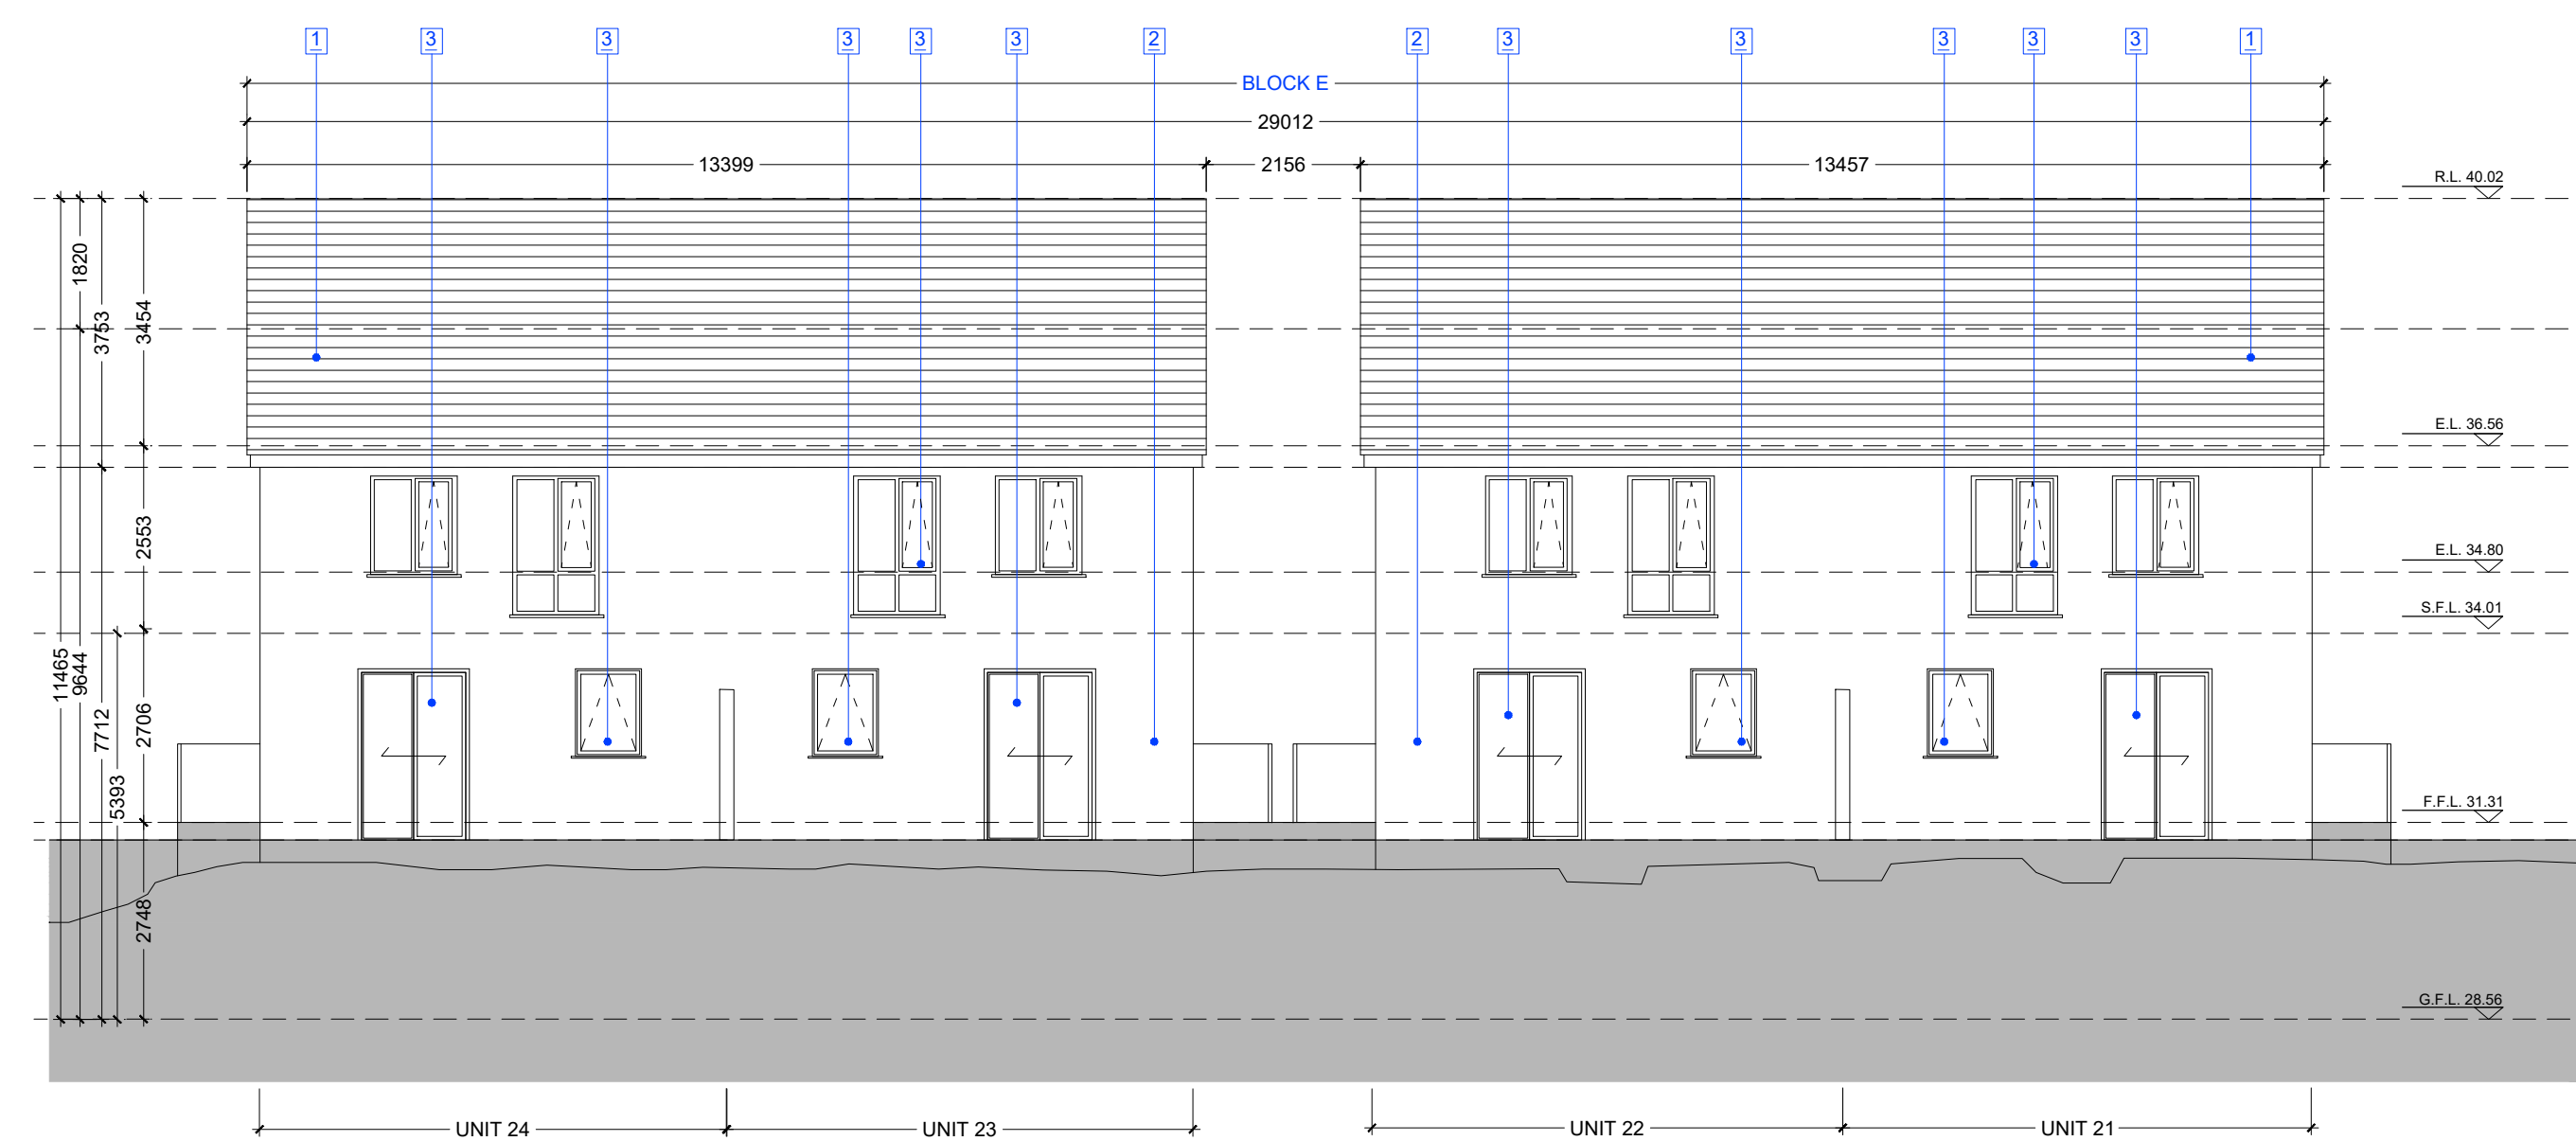


**WEST ELEVATION**  
1:100@A1

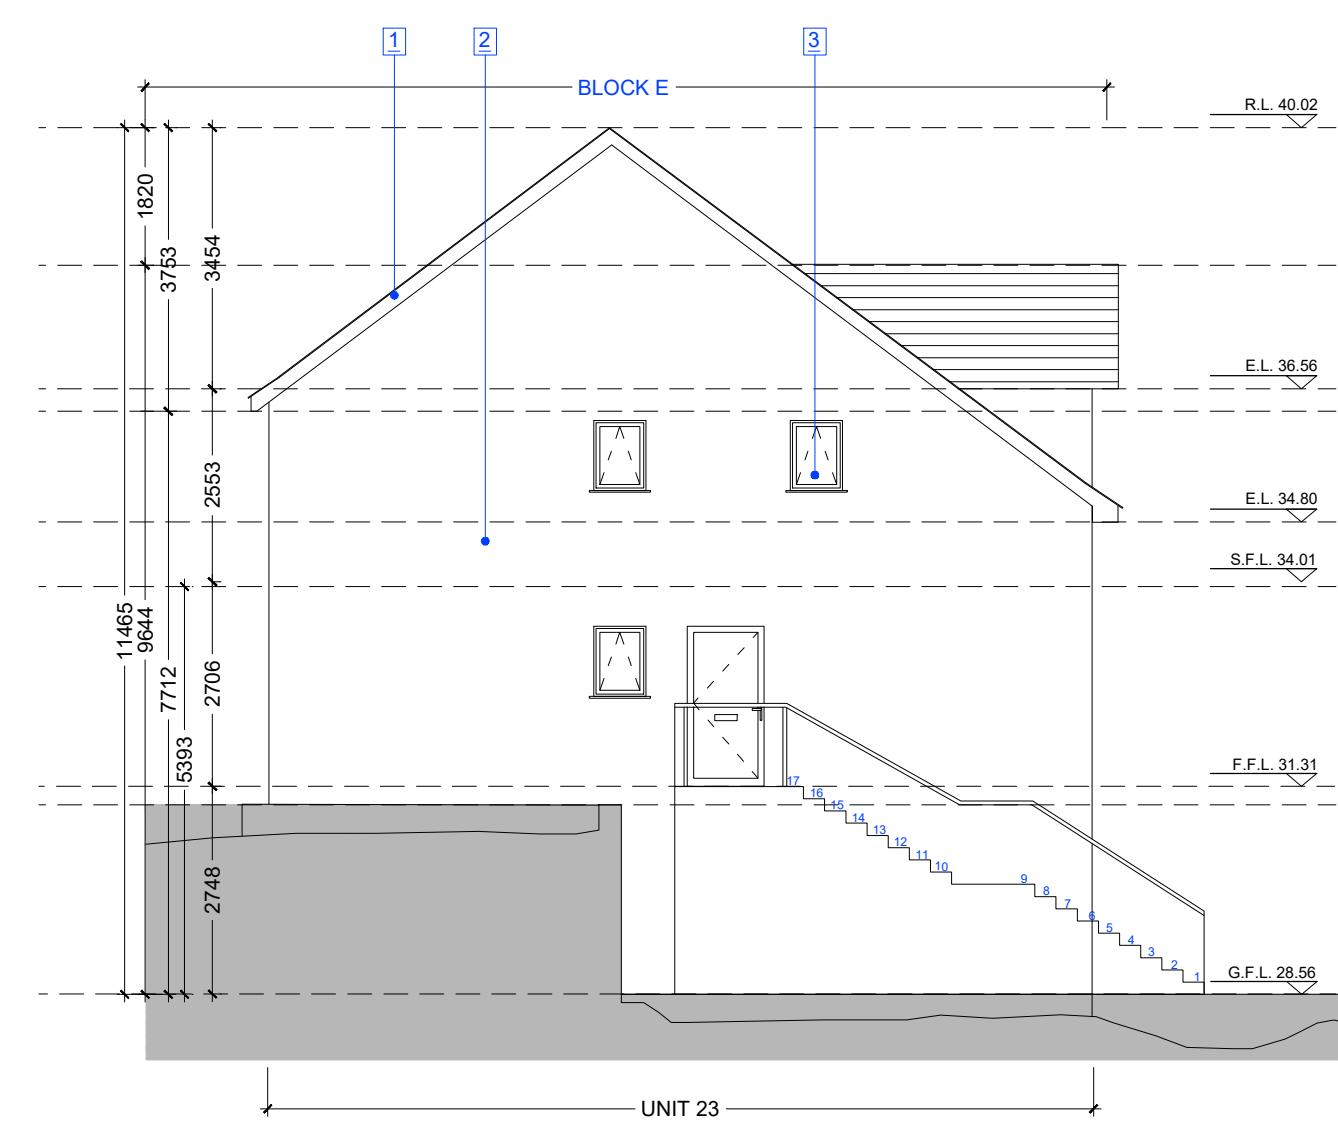

**SOUTH ELEVATION - UNIT 23**  
1:100@A1

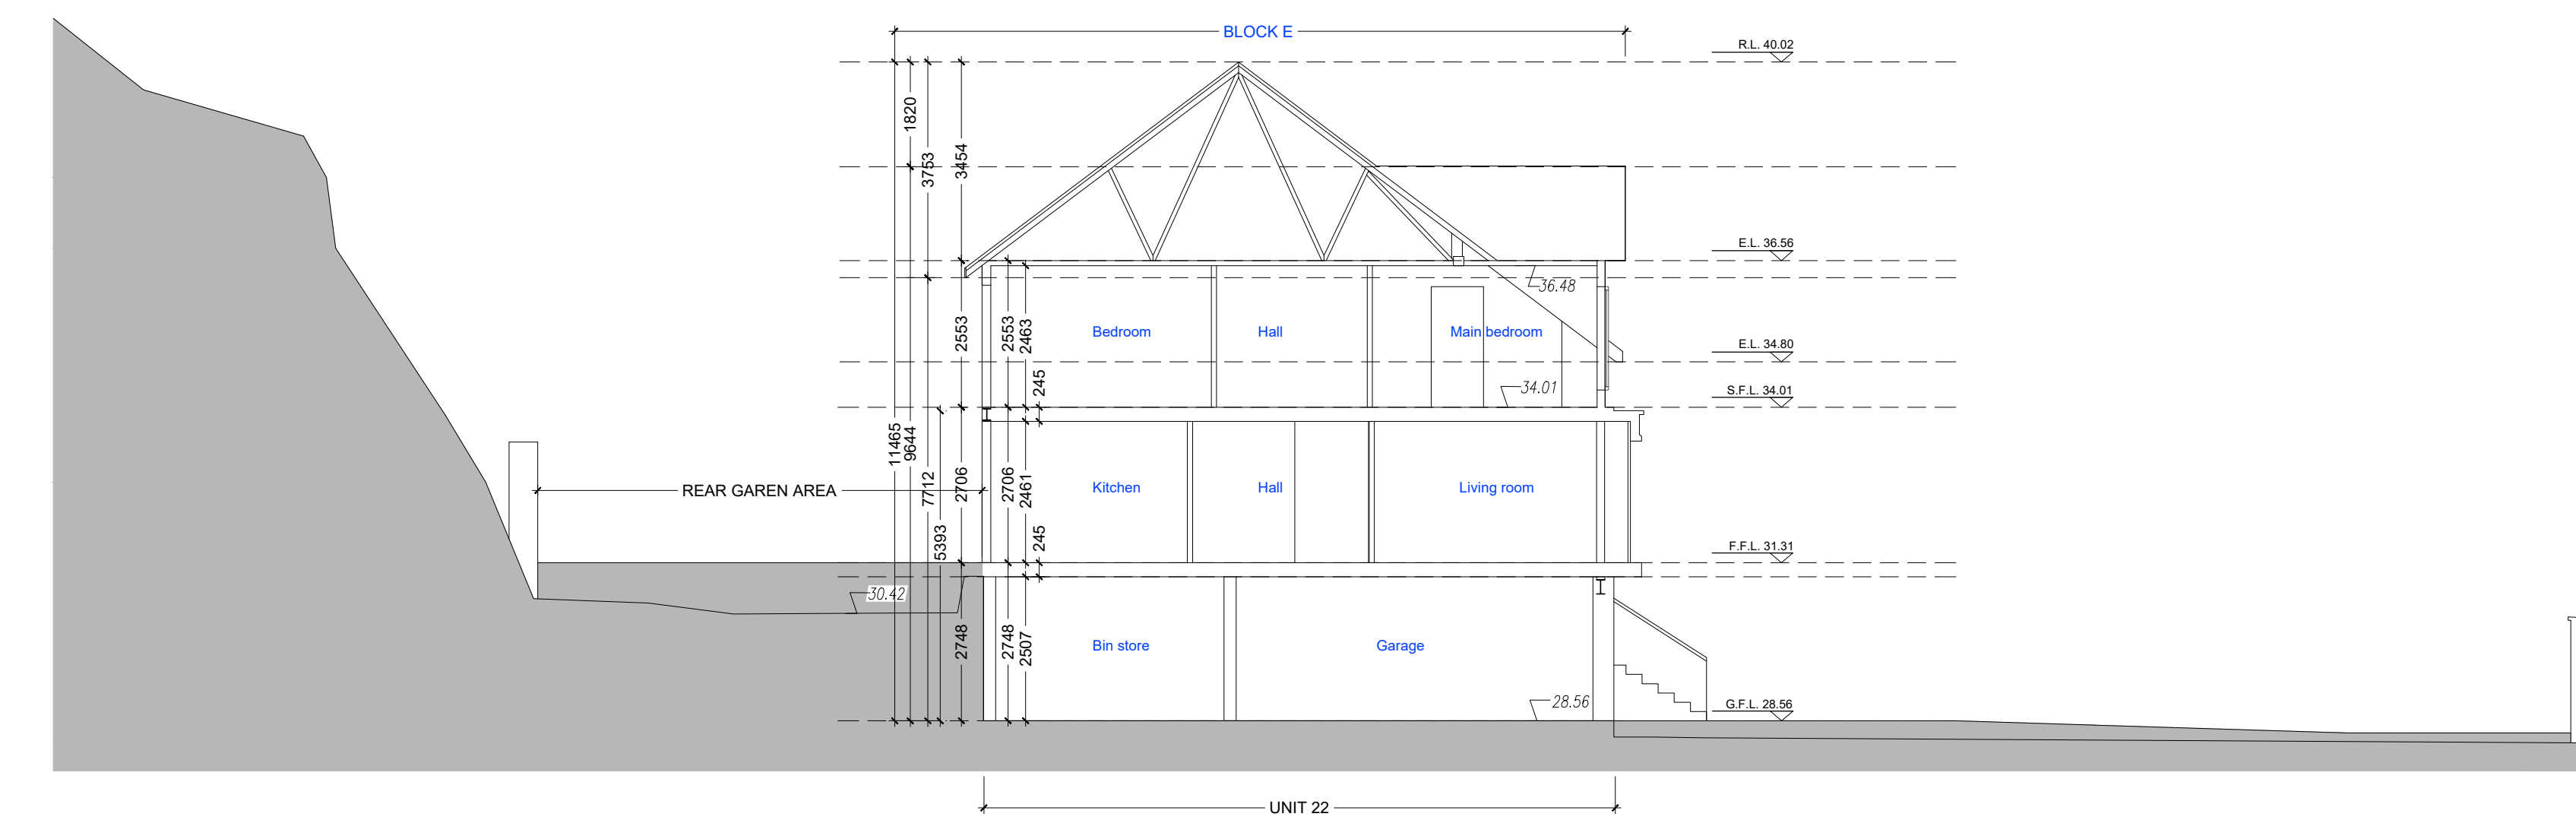


**SECTION A-A**  
1:100@A1

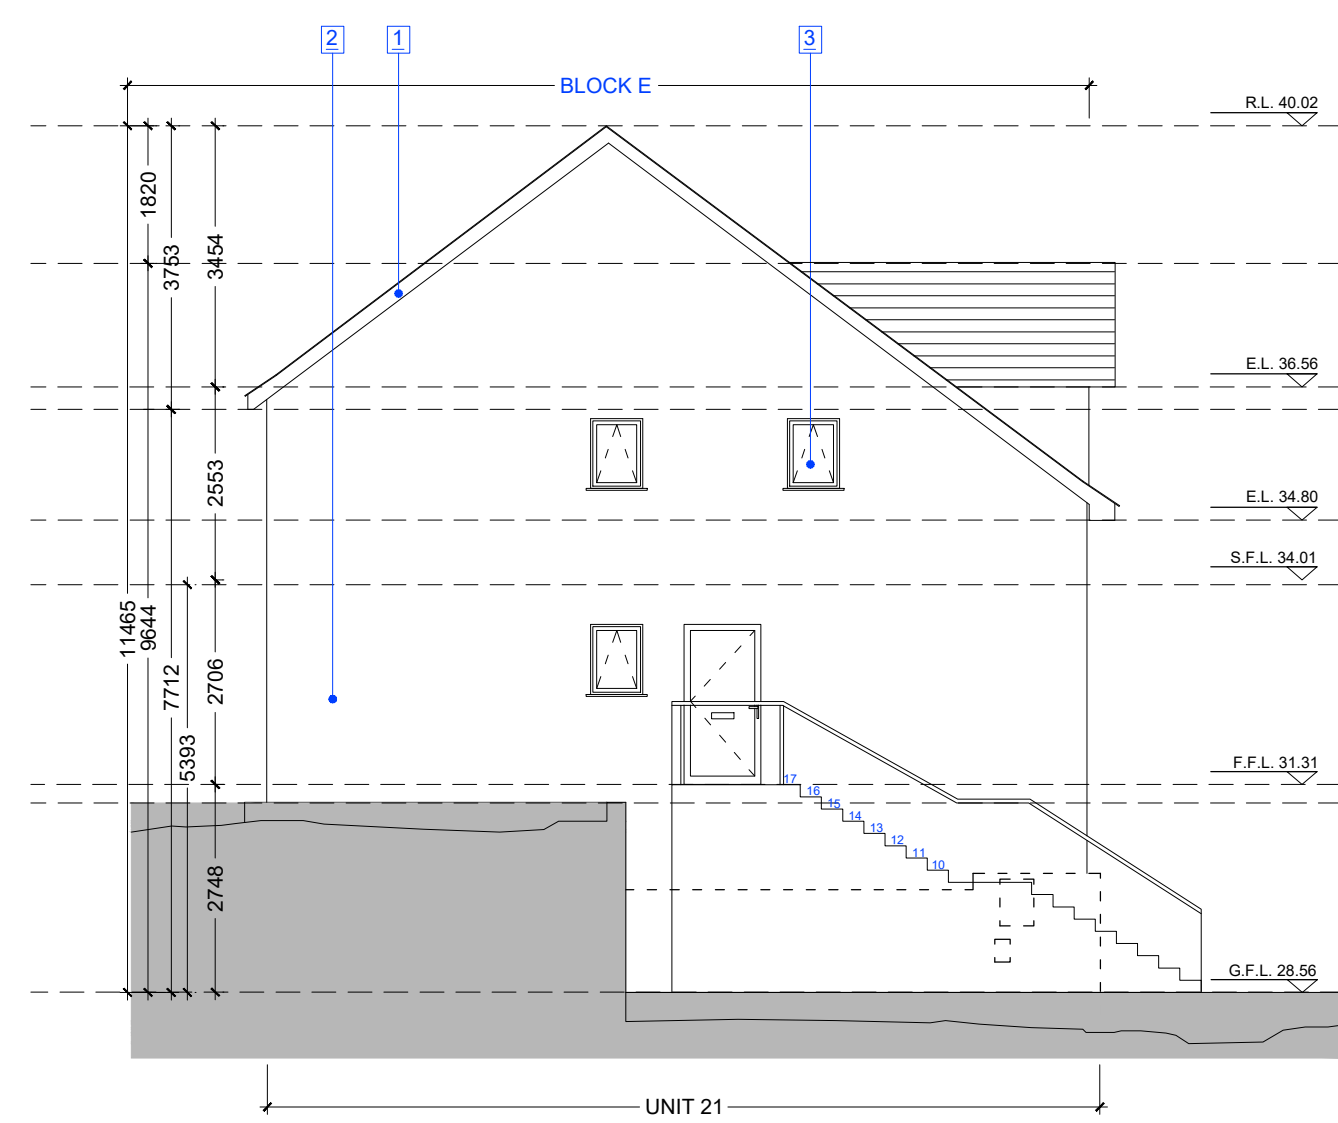

**SOUTH ELEVATION - UNIT 21**  
1:100@A1



**KEY PLAN**  
**NTS**

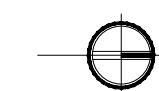

**MATERIALS LEGEND:**

- 1 FLAT TILE / SLATE ROOF
- 2 COLOURED RENDER
- 3 SELECTED TIMBER WINDOWS TBC
- 4 SELECTED STONE CLAD SHOPFRONT
- 5 BLOCKWORK BOUNDARY WALL PLASTER AND PAINTED
- 6 GLAZED BALCONY WITH STAINLESS STEEL UPRIGHTS

REV	DATE	DRN	NOTES

DO NOT SCALE FROM THIS DRAWING. USE FIGURED DIMENSIONS IN ALL CASES. VERIFY DIMENSIONS ON SITE AND REPORT ANY DISCREPANCIES TO THE ARCHITECTS IMMEDIATELY. THIS DRAWING IS TO BE READ IN CONJUNCTION WITH THE ARCHITECTS SPECIFICATION. THIS DRAWING IS COPYRIGHT AND MAY ONLY BE REPRODUCED WITH THE ARCHITECTS PERMISSION.

**CDP Architecture**  
Designers - Planning - Interiors - Project Management

4, The Mall, Main Street, Lucan Village, Co. Dublin, K78 V9R6  
T: 01 6214498  
E: info@cdparchitecture.ie  
W: www.cdp-architecture.com

**PLANNING**

JOB	DATE
SUBSTITUTE CONSENT APPLICATION	DECEMBER 2021
AT MOUNT USHER VIEW, ASHFORD	
CO. WICKLOW	
CLIENT	DRN
VARTRY DEVELOPMENTS LTD.	SA
DRAWING TITLE	SCALE
PROPOSED BLOCK E	1:100 @ A1
SECTIONS & ELEVATIONS	CHECKED
	PM
JOB NUMBER	DRAWING NUMBER
2018_013	3.1.112
	REVISION