




F | FRONT ELEVATION (S.E.)
~ Scale 1:50

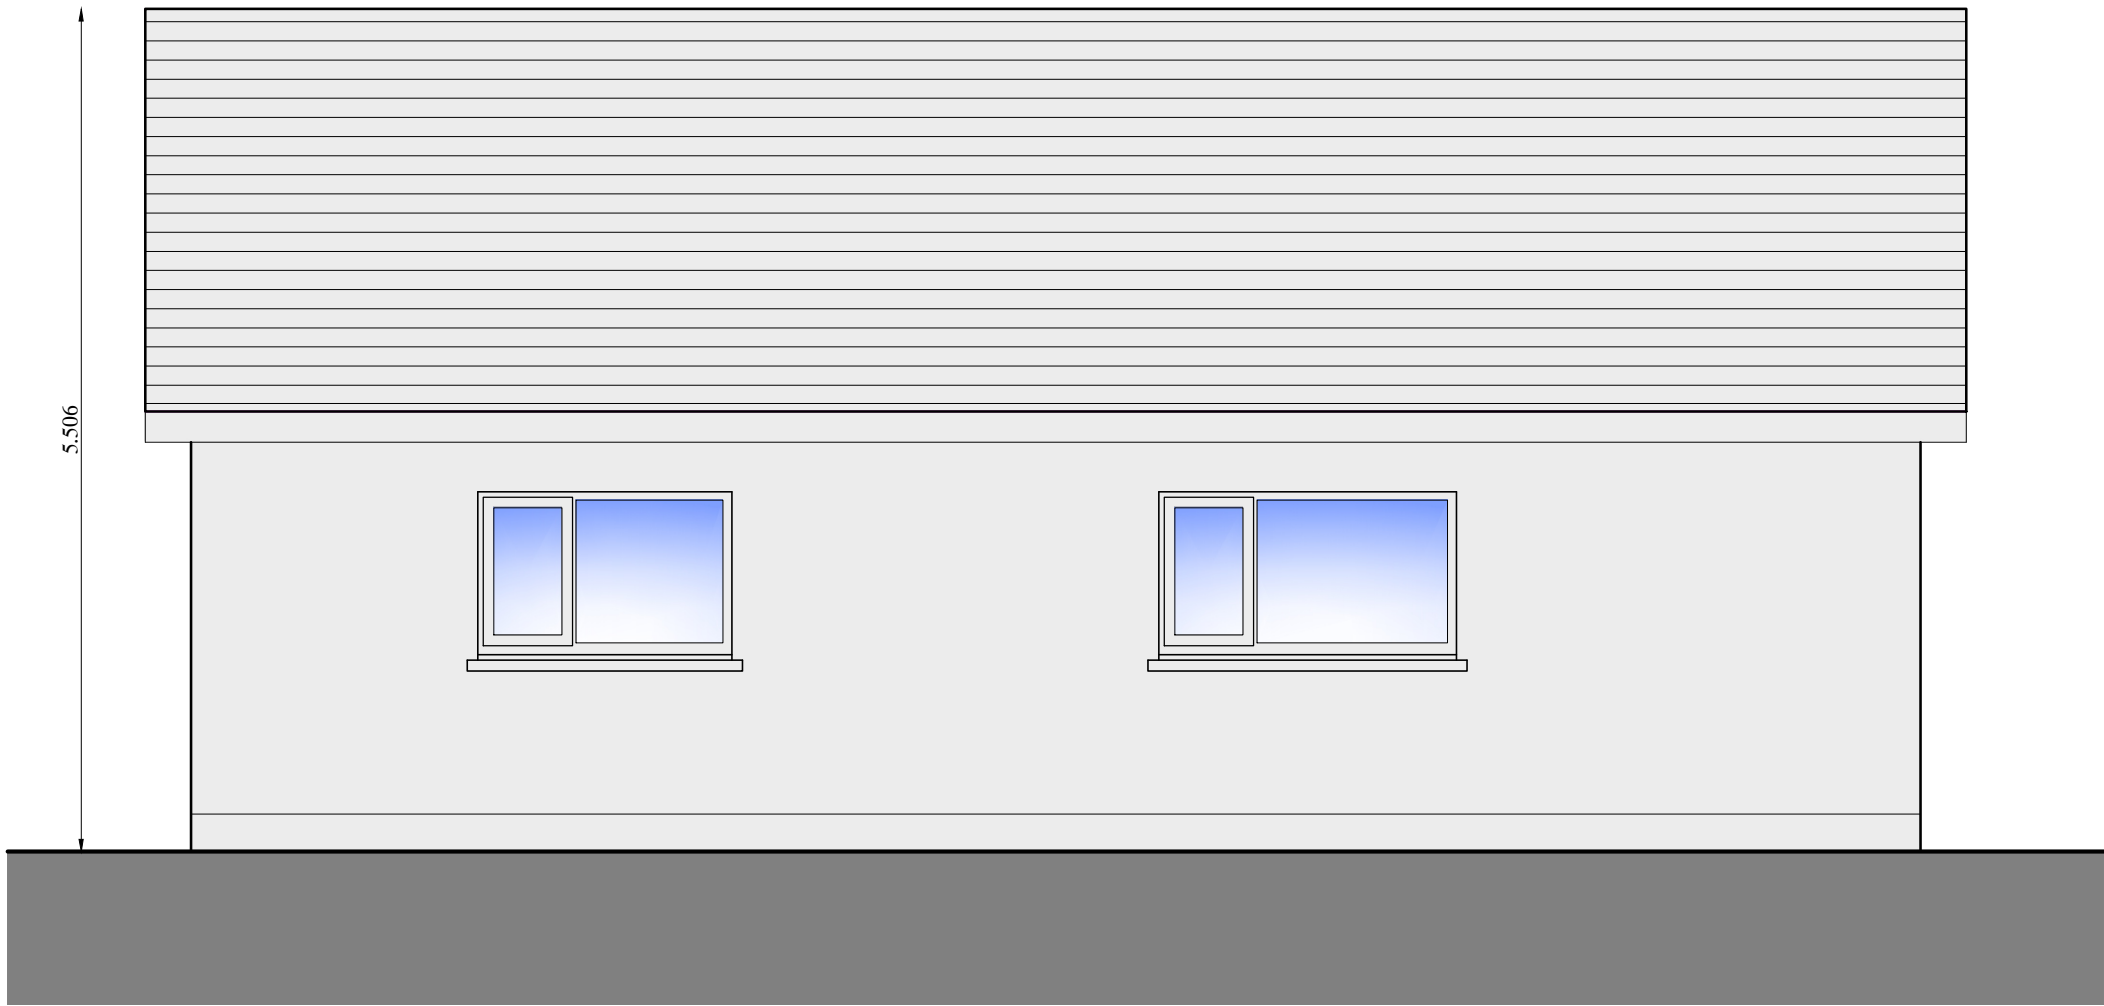


R | REAR ELEVATION (N.W.)
~ Scale 1:50

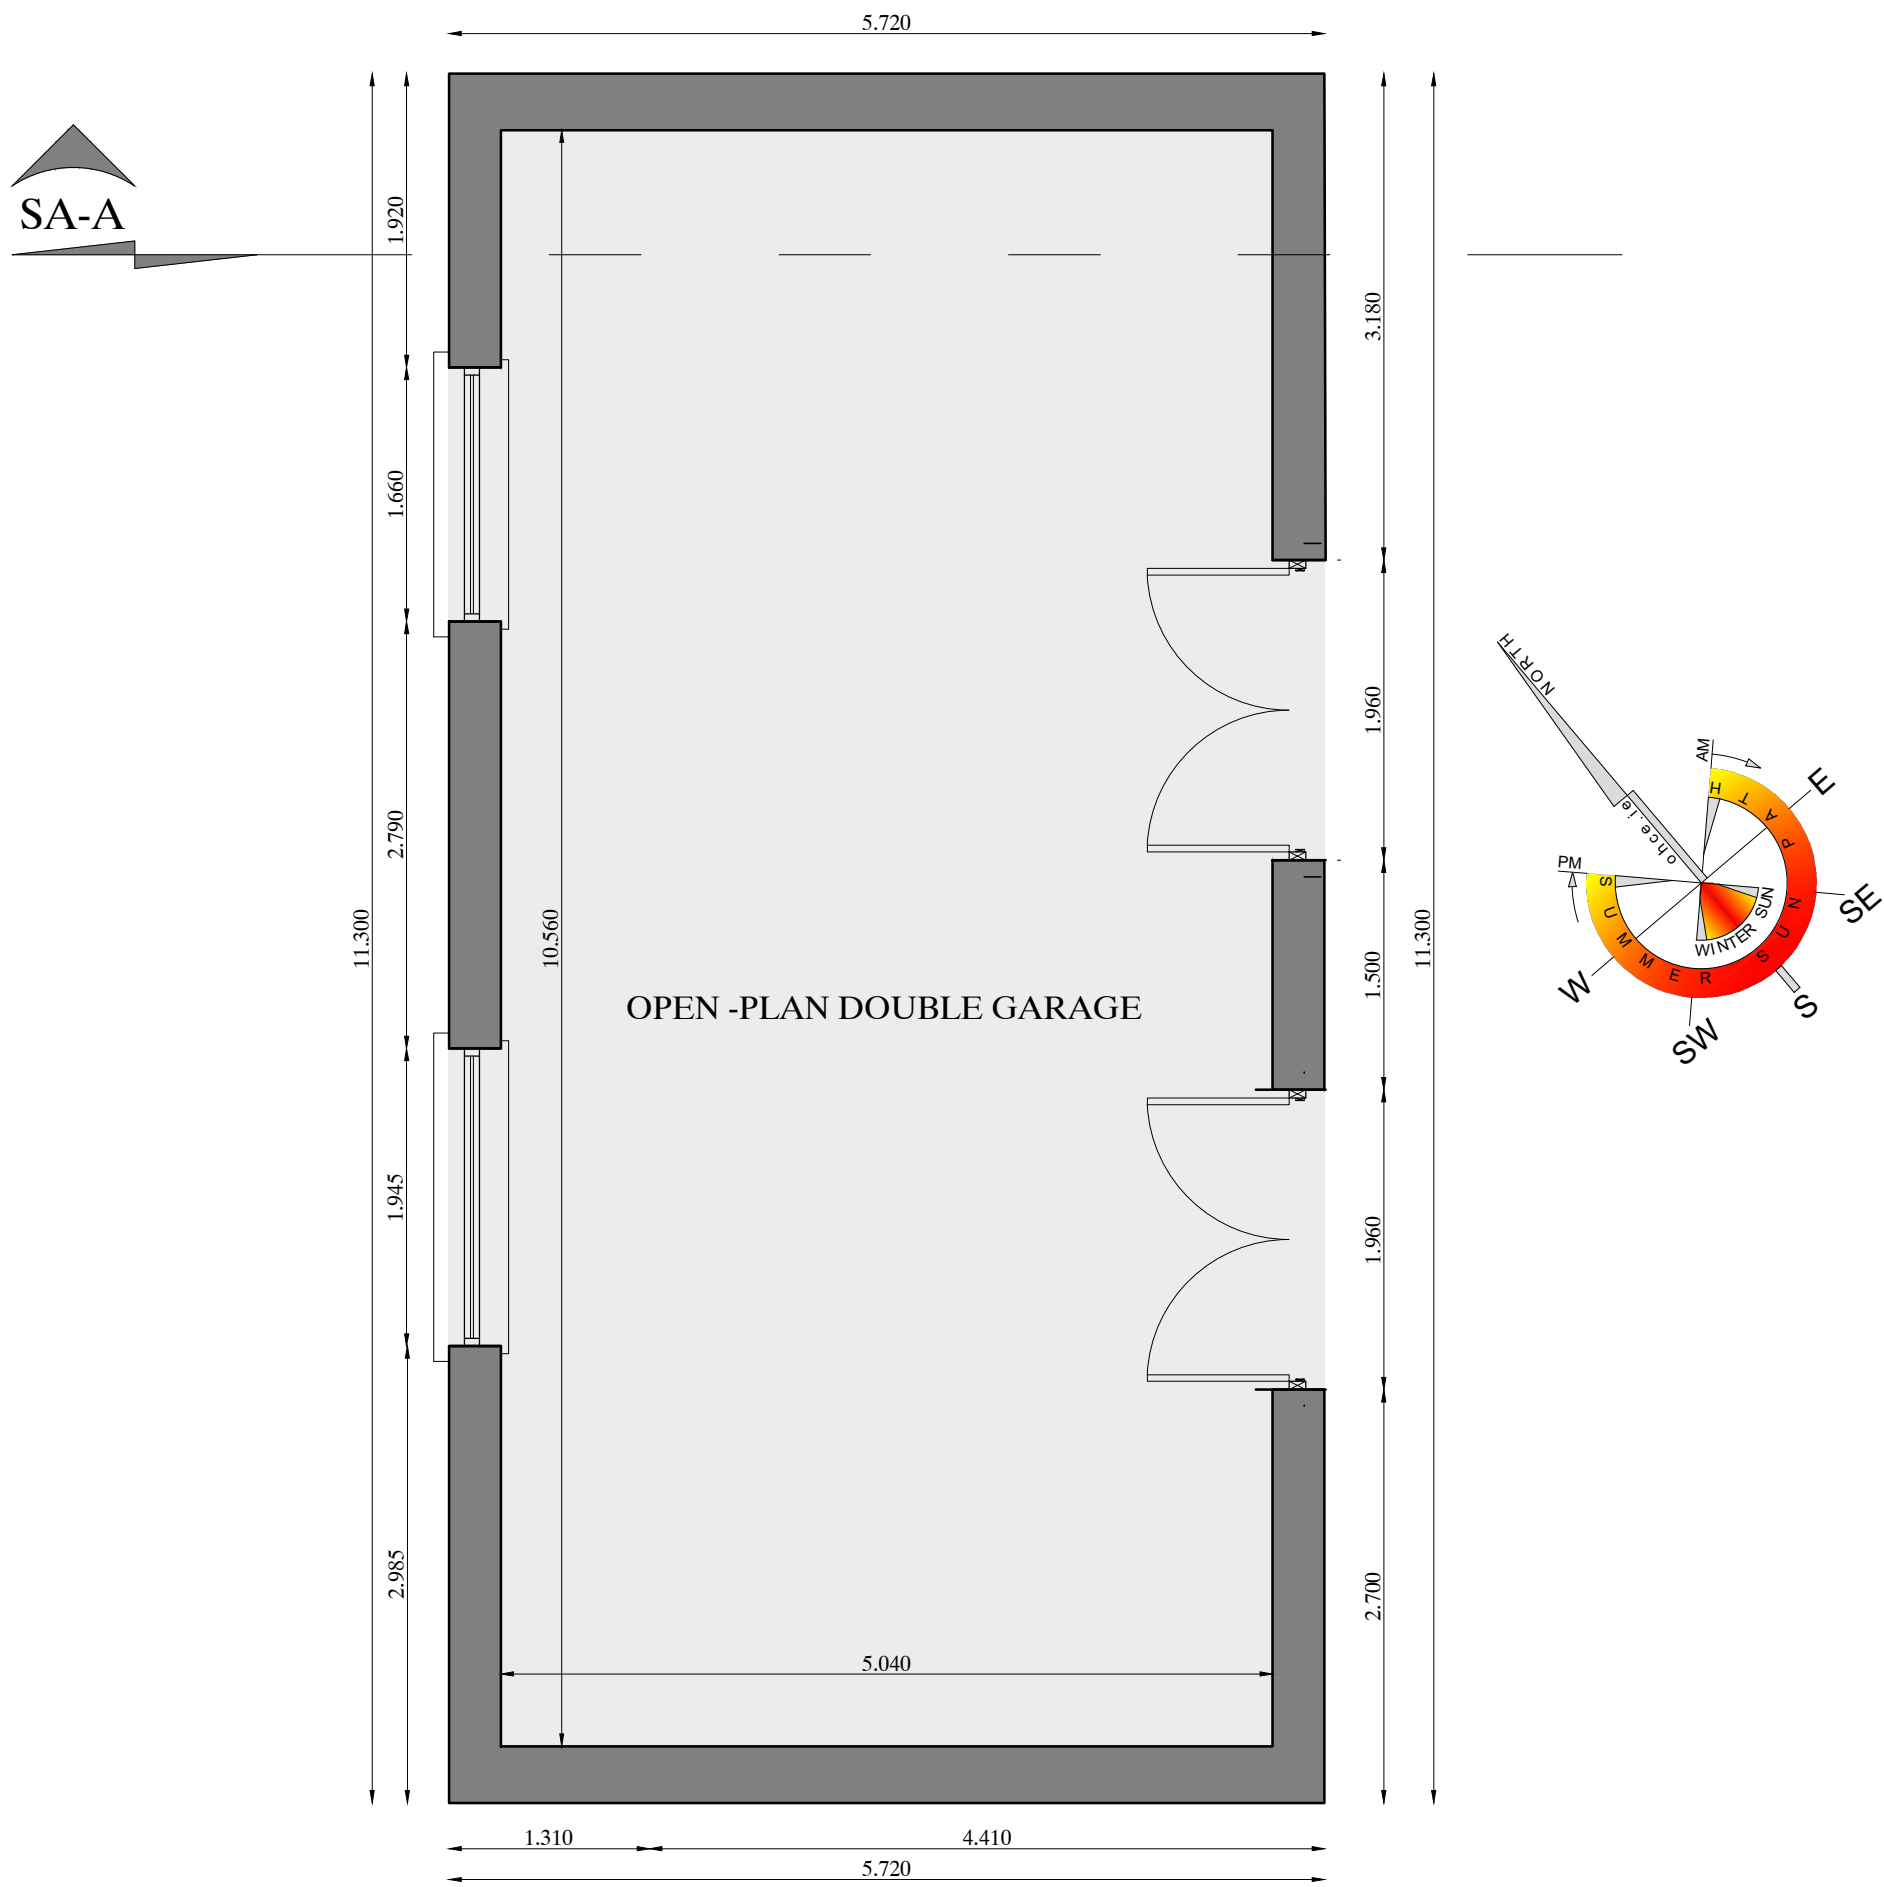


G | GROUND FLOOR PLAN
Floor Area = 53.2 m² (573 ft²) ~ Scale 1:50

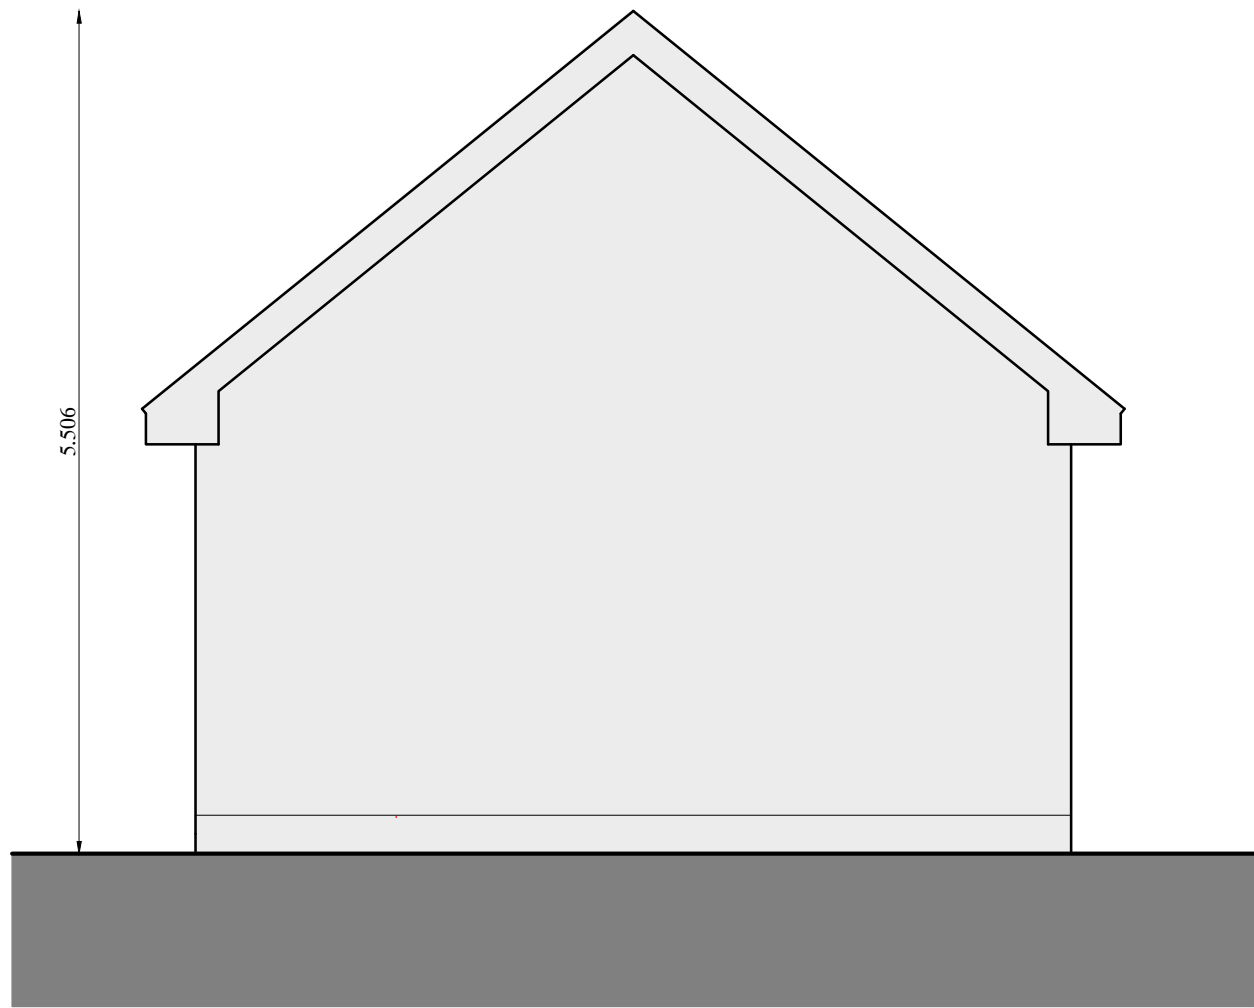

S | SIDE ELEVATION (S.W.)
~ Scale 1:50

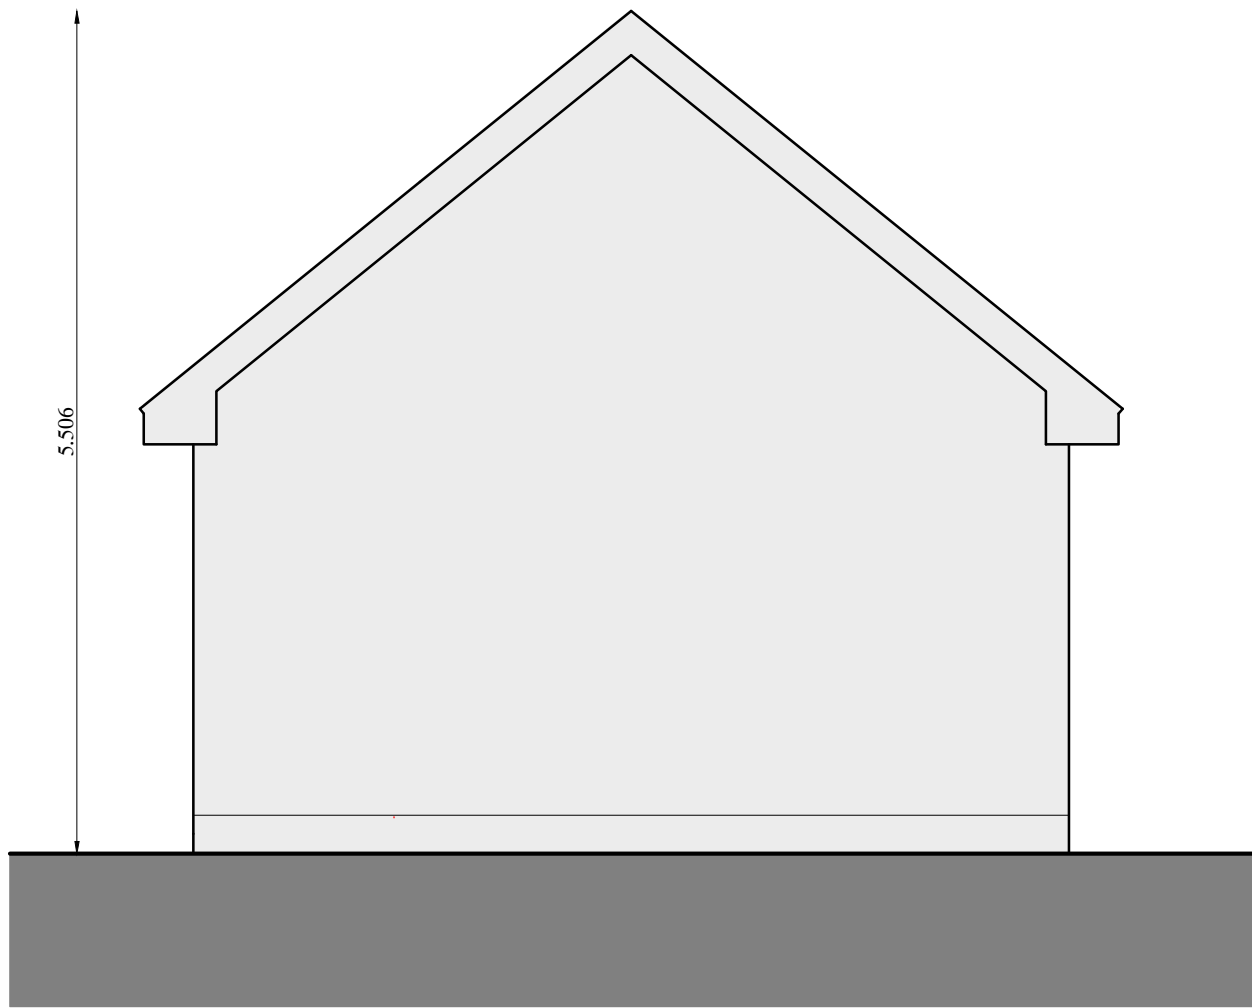

S | SIDE ELEVATION (N.E.)
~ Scale 1:50

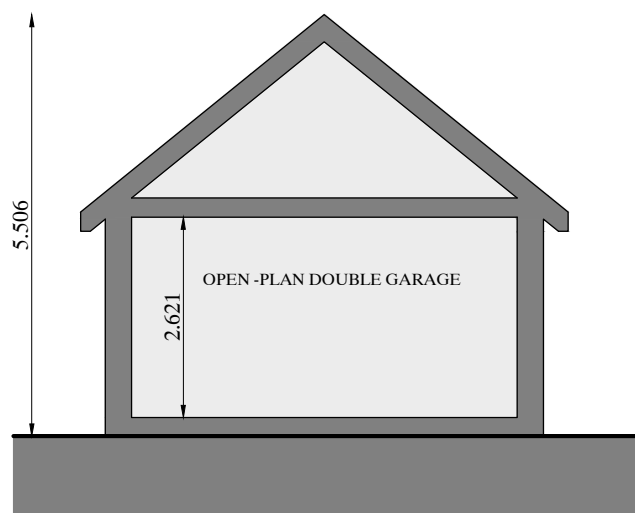

A-A | SECTION A-A
Scale 1:100

| | |
|---|-----------------------------------------|
| Oliver Higgins Chartered Engineers Unit 48, Oranmore Business Park, Oranmore, Co. Galway, Ireland p: 091 790748 e: technical@ohce.ie w: www.ohce.ie Prepared by: Oliver Higgins B.E. (Civil), NUI Galway, CEng MIEI Drawn by: Dean Walton | |
| Applicant: | G & M McNulty |
| Location: | Rinville West Td., Oranmore, Co. Galway |
| Drawing Title: | Old Garage |
| Date: | March 2025 Scale: 1:50 & 1:100 |
| General Notes: 1. Work to figured metric dimensions only, to be checked on site prior to commencement of all work. All discrepancies are to be reported to Oliver Higgins Chartered Engineers immediately. 2. All work is to comply with: (a) The Building Control Act, as revised by law (b) The Building Regulations, and revisions to same (c) All good practice guidelines i.e. Irish & British Standards etc. 3. This drawing supersedes all previous issues of same number drawing. 4. This drawing must not be used for construction unless otherwise approved. 5. All drawings are to be checked for planning conditions imposed. | |
| Revision A: | - |
| Revision B: | - |