





Site Boundary



LTR DATED 20 MAY 2019
 FROM Applicant
 LDG-304990-19
 ABP-304990-19

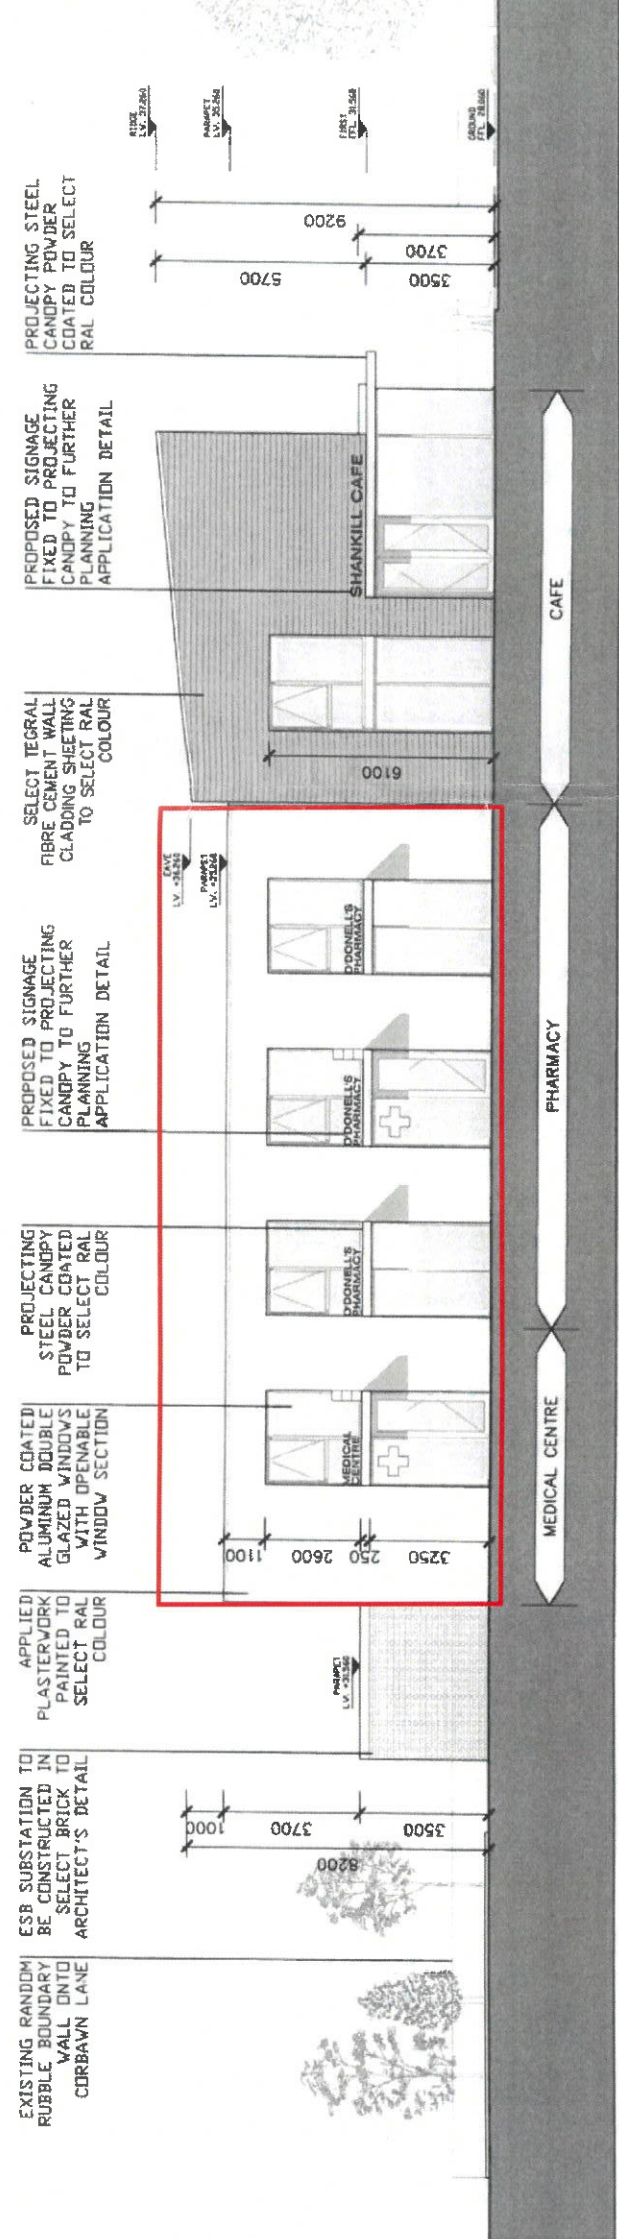

1 North Elevation
PA305 1:200

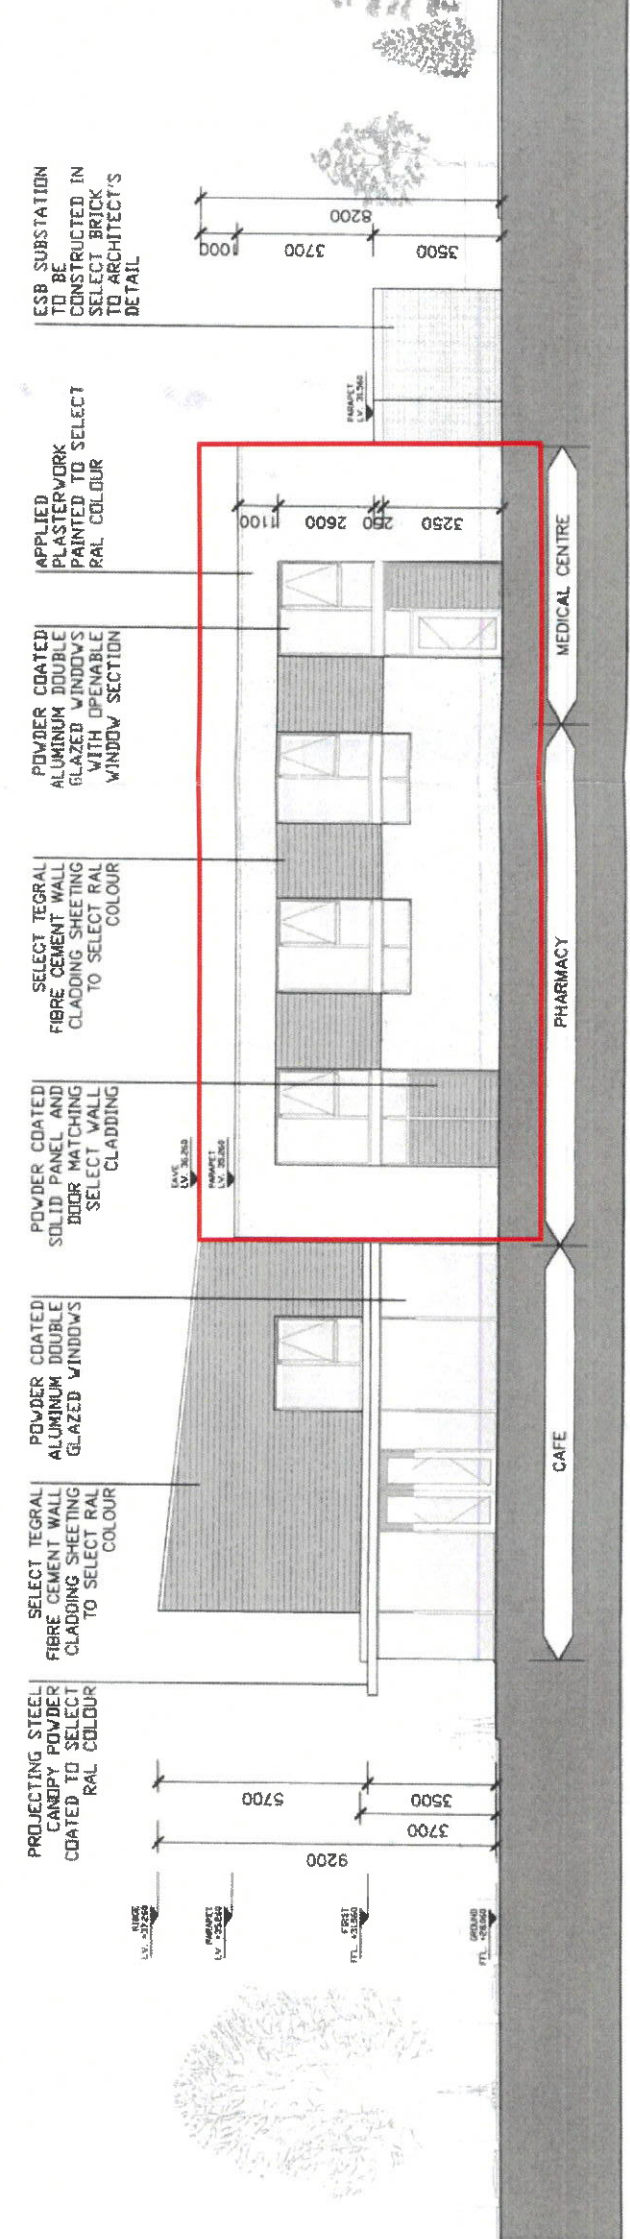

2 South Elevation
PA305 1:200

Title Unit 5&6, Shankhill Shopping Centre
Elevations 1

Client Lidl Ireland GmbH
Project Section 5 Declaration, Unit 5&6,
Shankhill Shopping Centre, Corbawn Lane

Scale 1 : 200 Date 12/04/2019
O.S. map Draw No. 3351-05
Version 1.1
Ordinance Survey Licence No.: EN0005419 Drawn J.P.
Checked T.H.

McCutcheon Halley
GRANTED PLANNING CONSULTANTS
Cork 6 Joyce House
22/23 Pembroke
Barrack Square
Ballincollig, Cork
Dublin
22/23 Pembroke
Street Upper,
Dublin 2
T. +353 (0)21 4208 710 F. +353 (0)21 4208 555 E. info@mhplanning.ie

PLEASE NOTE: This drawing should only be used for planning purposes. For detailed information please refer to the architectural or engineering drawings.