



Site Boundary



LTR DATED 20 MAY 2019
 FROM App. Cont.
 LDG. 304490-19
 APP.

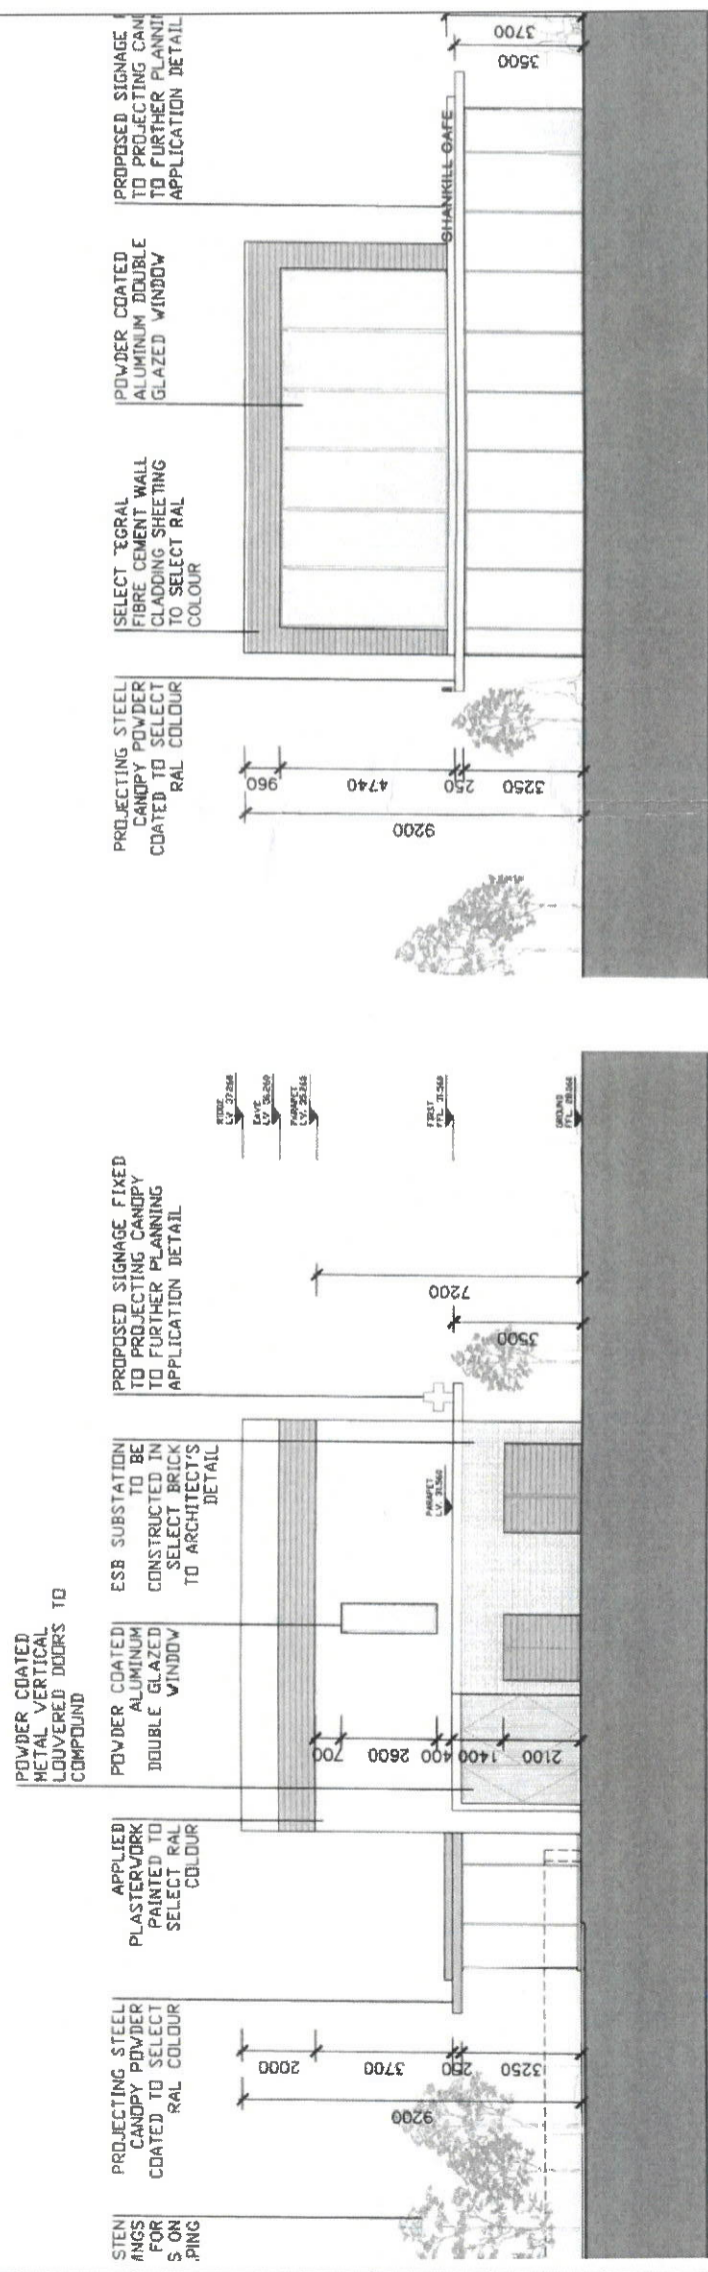

2 West Elevation
PA306 1:200

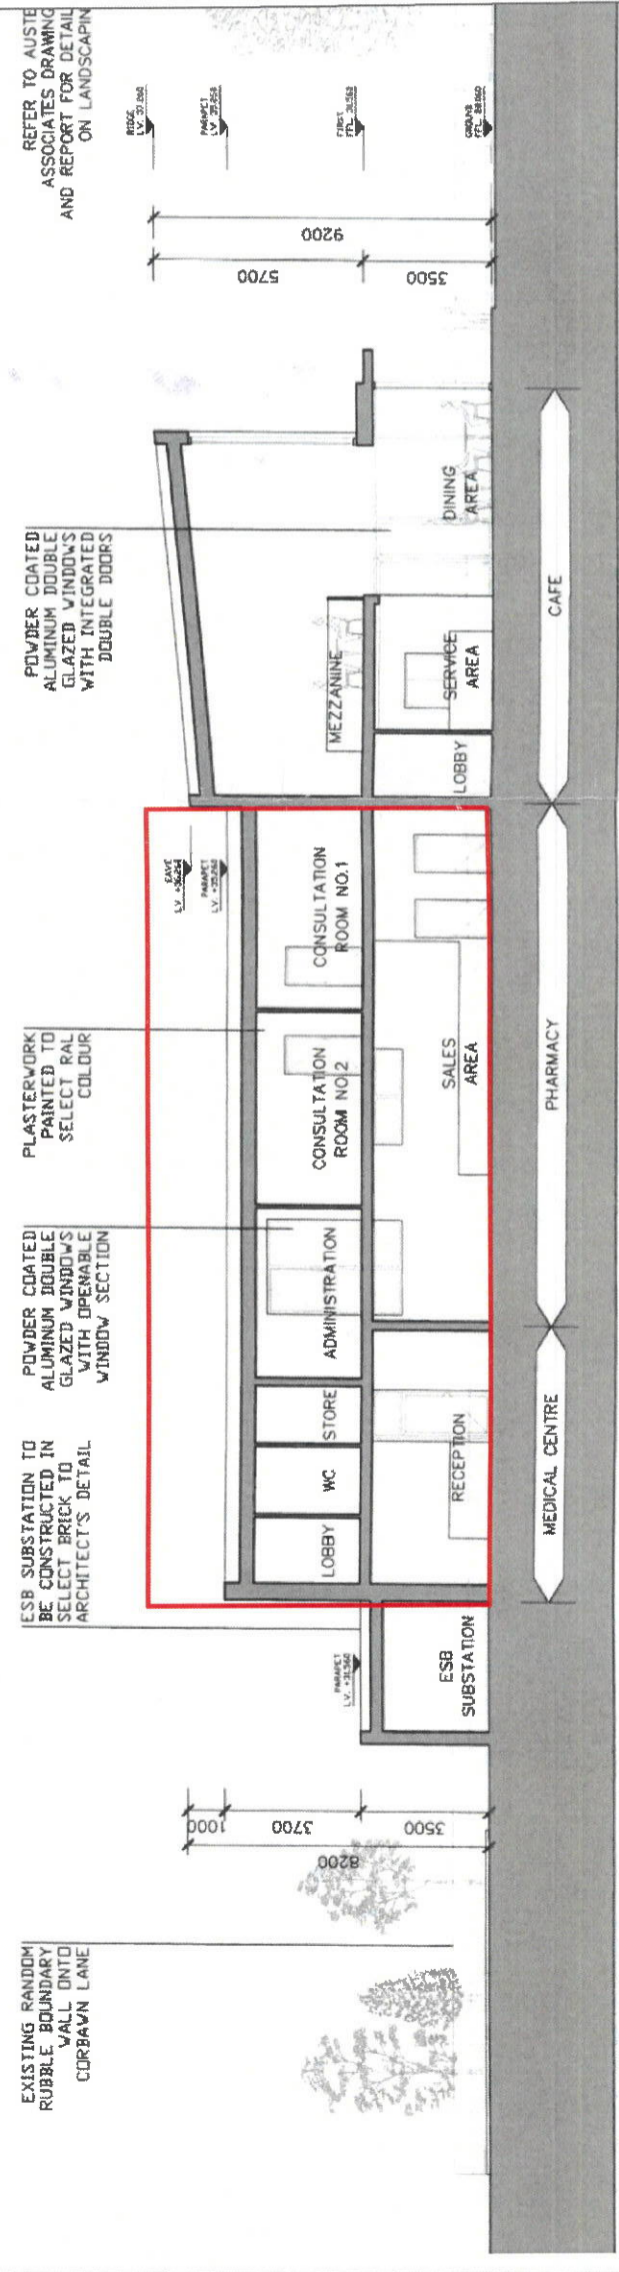

3 Section BB
PA306 1:200

Title Unit 5&6, Shankhill Shopping Centre Elevations 2
 Client Lidl Ireland GmbH
 Project Section 5 Declaration, Unit 5&6, Shankhill Shopping Centre, Corbawn Lane

Scale 1 : 200
 O.S. map
 Date 12/04/2019
 Draw No. 3351-06
 Version 1.1
 Drawn J.P.
 Checked T.H.
 Ordinance Survey Licence No.: EN0005419

McCutcheon Halley
 CHARTERED PLANNING CONSULTANTS
 Cork
 6 Joyce House
 Barrack Square
 Ballincellig, Cork T. Dublin 2
 Dublin
 22/23 Pembroke
 Street Upper,
 Ballincellig, Cork T. Dublin 2
 T. +353 (0)21 4208 710 F. +353 (0)21 4208 555 E. info@mhvplanning.ie

PLEASE NOTE: This drawing should only be used for planning purposes. For further information please refer to the architectural or engineering drawings.