

Proposed Floor Plans

Access route to offices on upper floors 53 and 54

NO.54

Vicarstown Inn

Vicarstown Inn

Licensed Cafe

Bar 1

Compressed gas

Bottle Storage

Ramp

Female Toilet

Female Toilet

Less abn and male toilet

Service kitchen

3 door fridge

Outdoor Food Area

Goods Entrance/ Fire Escape

Sludge Room

Cradle Hoist

Urinal

male toilet

Outside Yard

SVP

RWP

Ramp

Ramp

Ramp

Ramp

Ramp

Ramp

Ramp

Ramp

Ramp

Ramp

Ramp

Ramp

Ramp


Ramp

30 AUG 2019

LTR DATED FROM PA

LDG- 305 Planning Section

ABP- 305 Planning Section

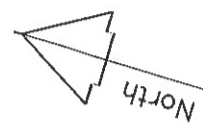








IMPORTANT TO READ
 © Huw O'Toole Designs
 No liability is accepted for any errors or omissions in this document. The user of this document is advised to check all information against the relevant authorities and to ensure that it is up to date. The user of this document is advised to ensure that it is up to date. The user of this document is advised to ensure that it is up to date.

Huw O'Toole Designs
 1111 Market Street
 Black Dog 52 and 53
 11th Main Street Cork

DATE	DESCRIPTION	BY	CHK
19-08-2019	Final Floor Plan	H.O.	C
TOTAL	19-BDSM008		
	3.1.00		

Vicarstown Inn
52 North Main Street

Macs Meat Market
53 North Main Street

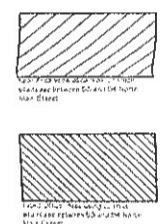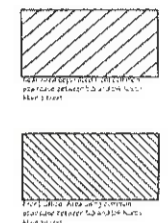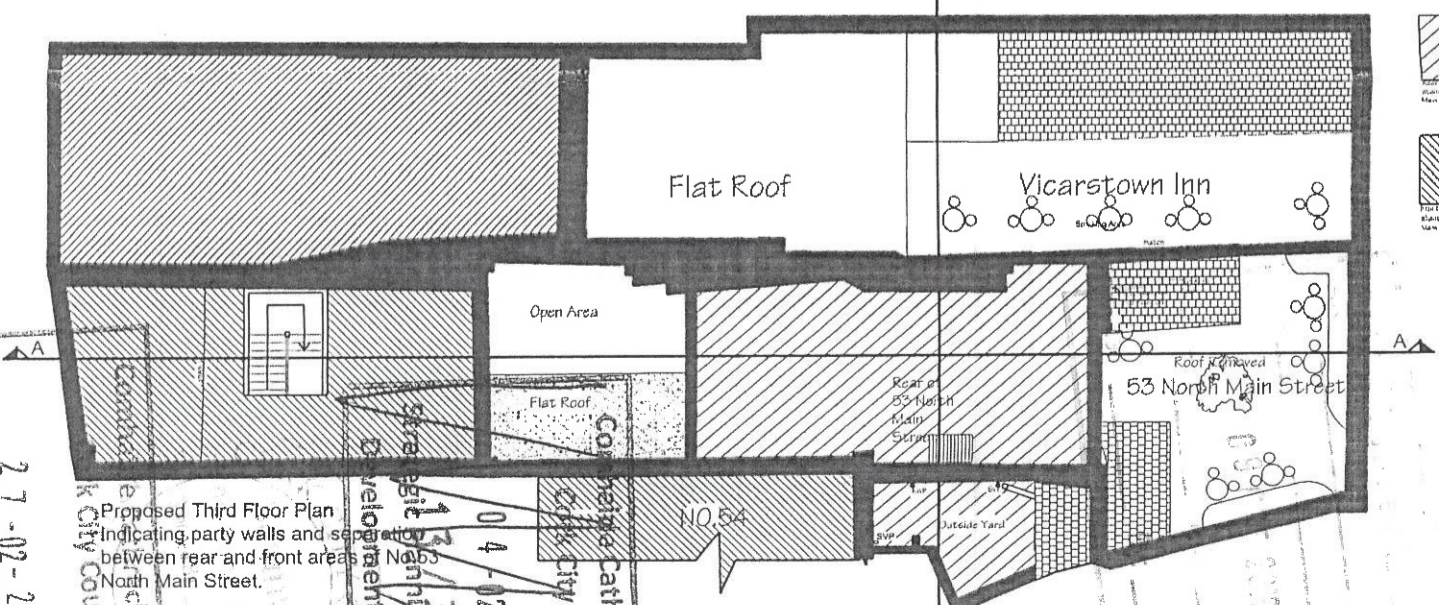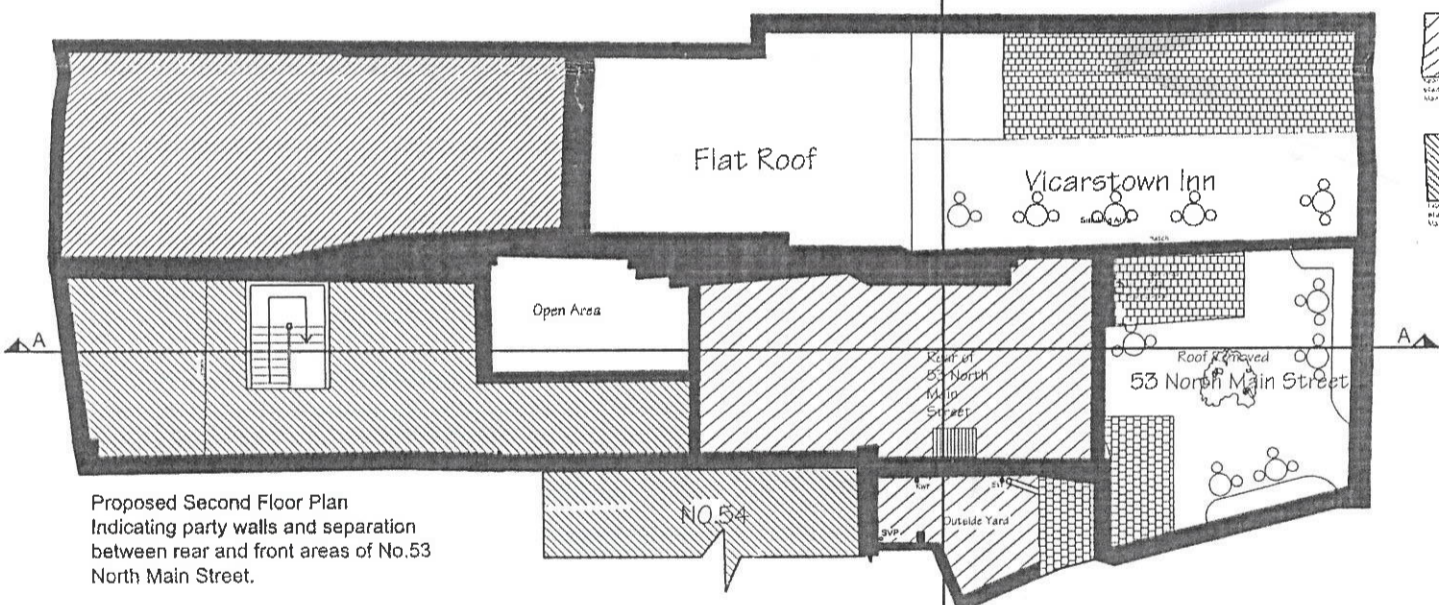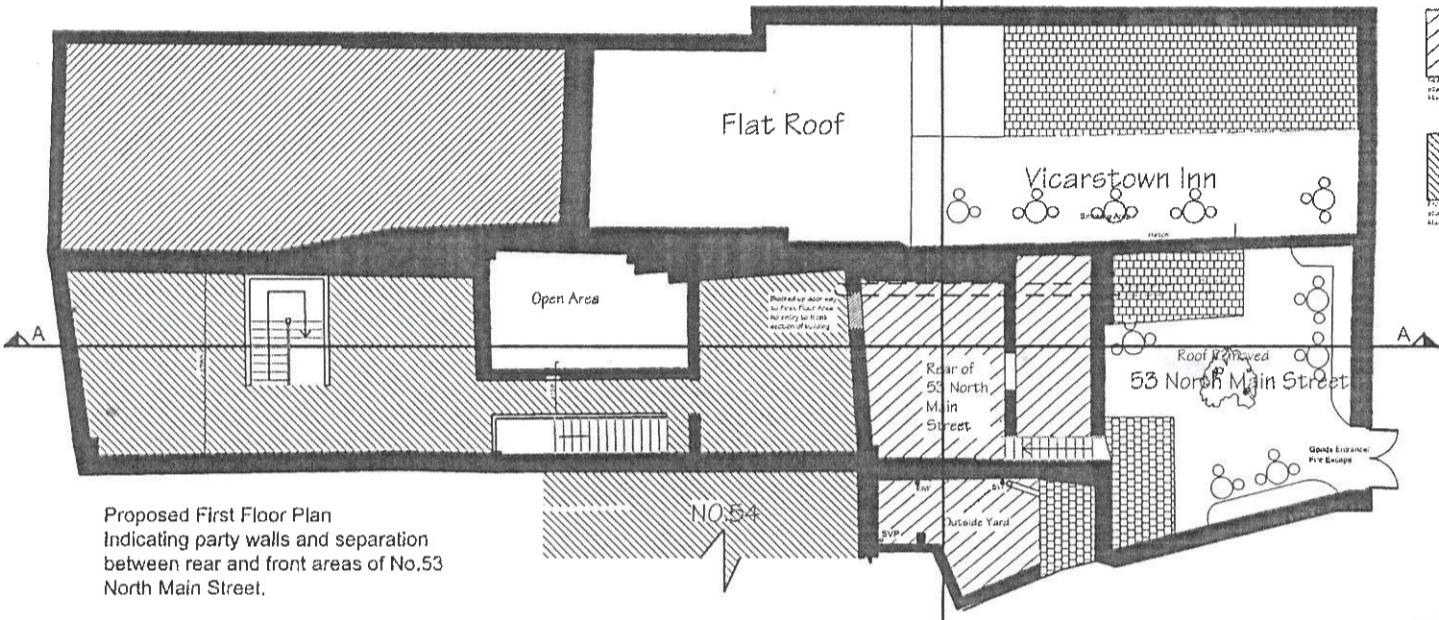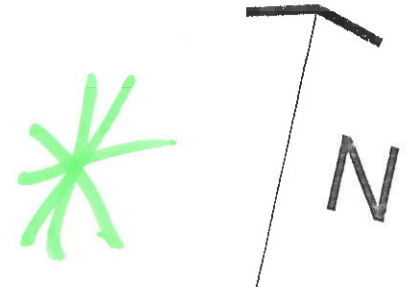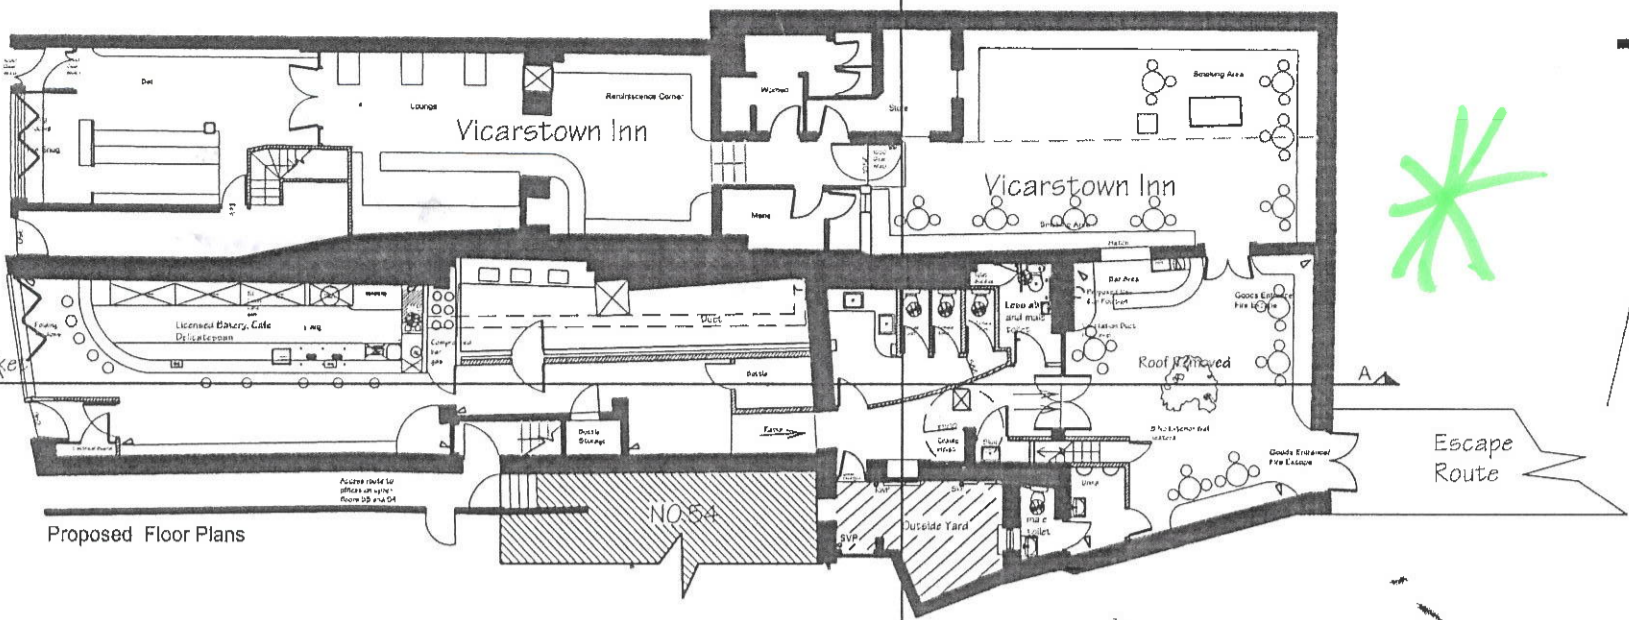

Planning		
DRG. ISSUED FOR	DATE	APPROVED
APPROVAL ONLY		
APPROVED		
PLANNING SUBMISSION		
PLANNER		
PLANNING		
CONSTRUCTION		
REVISIONS	DATE	REV. BY


IMPORTANT TO READ
 THIS DRAWING AND DESIGN IS COPYRIGHTED AND IS THE PROPERTY OF HUW O'TOOLE DESIGNS LTD. AND IS ISSUED FOR THE SOLE USE OF THE PLANNING APPLICATION AND MAY BE USED FOR ANY OTHER PURPOSES WITHOUT THE WRITTEN PERMISSION OF HUW O'TOOLE DESIGNS LTD. ALL DIMENSIONS ARE IN METERS UNLESS OTHERWISE SPECIFIED. THIS DRAWING IS FOR INFORMATION ONLY AND IS NOT TO BE USED FOR CONSTRUCTION. ALL DIMENSIONS TO BE CHECKED ON SITE.

Huw O'Toole Designs
 11-12 Market Street
 Cork, Ireland

DATE	27-02-2013	SCALE	1:200
PROJECT	Refurbishment of existing premises, 52-53 North Main Street Cork	DRG. NO.	13-MMM002
DESIGNER	Huw O'Toole	REV.	A

13/35546
 27-02-2013
 Strategic Planning & Economic Development Directorate
 Cork City Council

14/1/13
 V.C.
 Strategic Planning & Economic Development Directorate
 Cork City Council

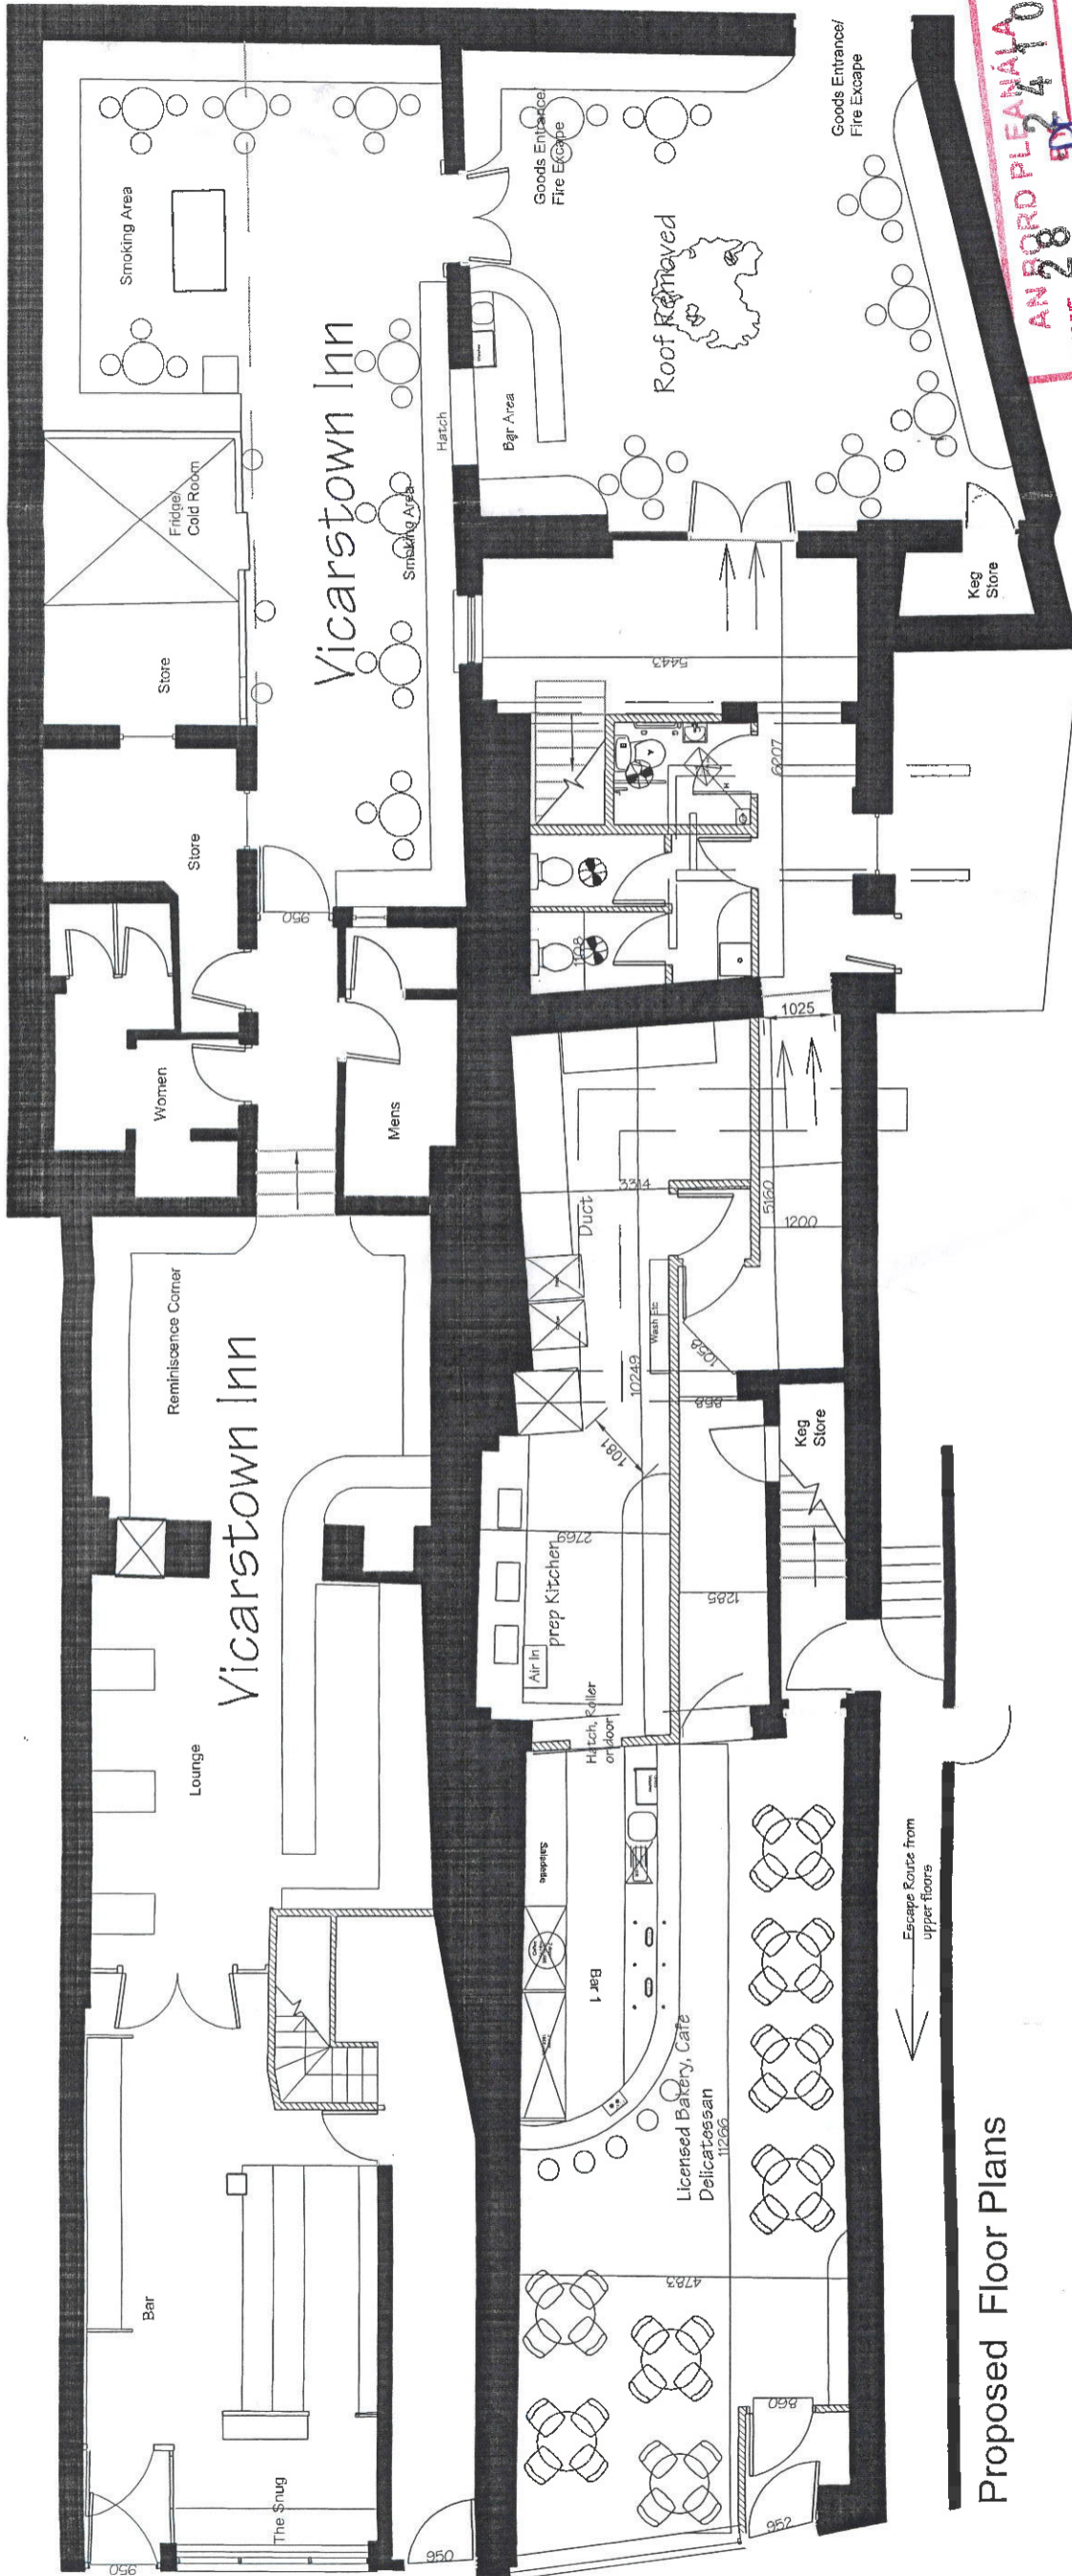

Proposed Floor Plans



AN BORD PLEANAITHE
 TIME 28 *Planm PA*
 01 OCT 2011

Comhairle Cathrach Chorcaí
 Cork City Council

Strategic Planning & Economic Development Directorate

271-05-235314

01 OCT 2011

DATE ISSUED FOR APPROVAL: 01 OCT 2011
 DATE APPROVED: 24 OCT 2011
 FROM: [Redacted]
 TO: [Redacted]

IMPORTANT TO READ
 THIS DOCUMENT IS THE PROPERTY OF THE STRATEGIC PLANNING & ECONOMIC DEVELOPMENT DIRECTORATE AND IS NOT TO BE REPRODUCED OR TRANSMITTED IN ANY FORM OR BY ANY MEANS, ELECTRONIC OR MECHANICAL, INCLUDING PHOTOCOPYING, RECORDING, OR BY ANY INFORMATION STORAGE AND RETRIEVAL SYSTEM.

NO. OF SHEETS	150
SHEET NO.	150
DATE	2011
SCALE	A