



FLOOR PLAN. SHED 1

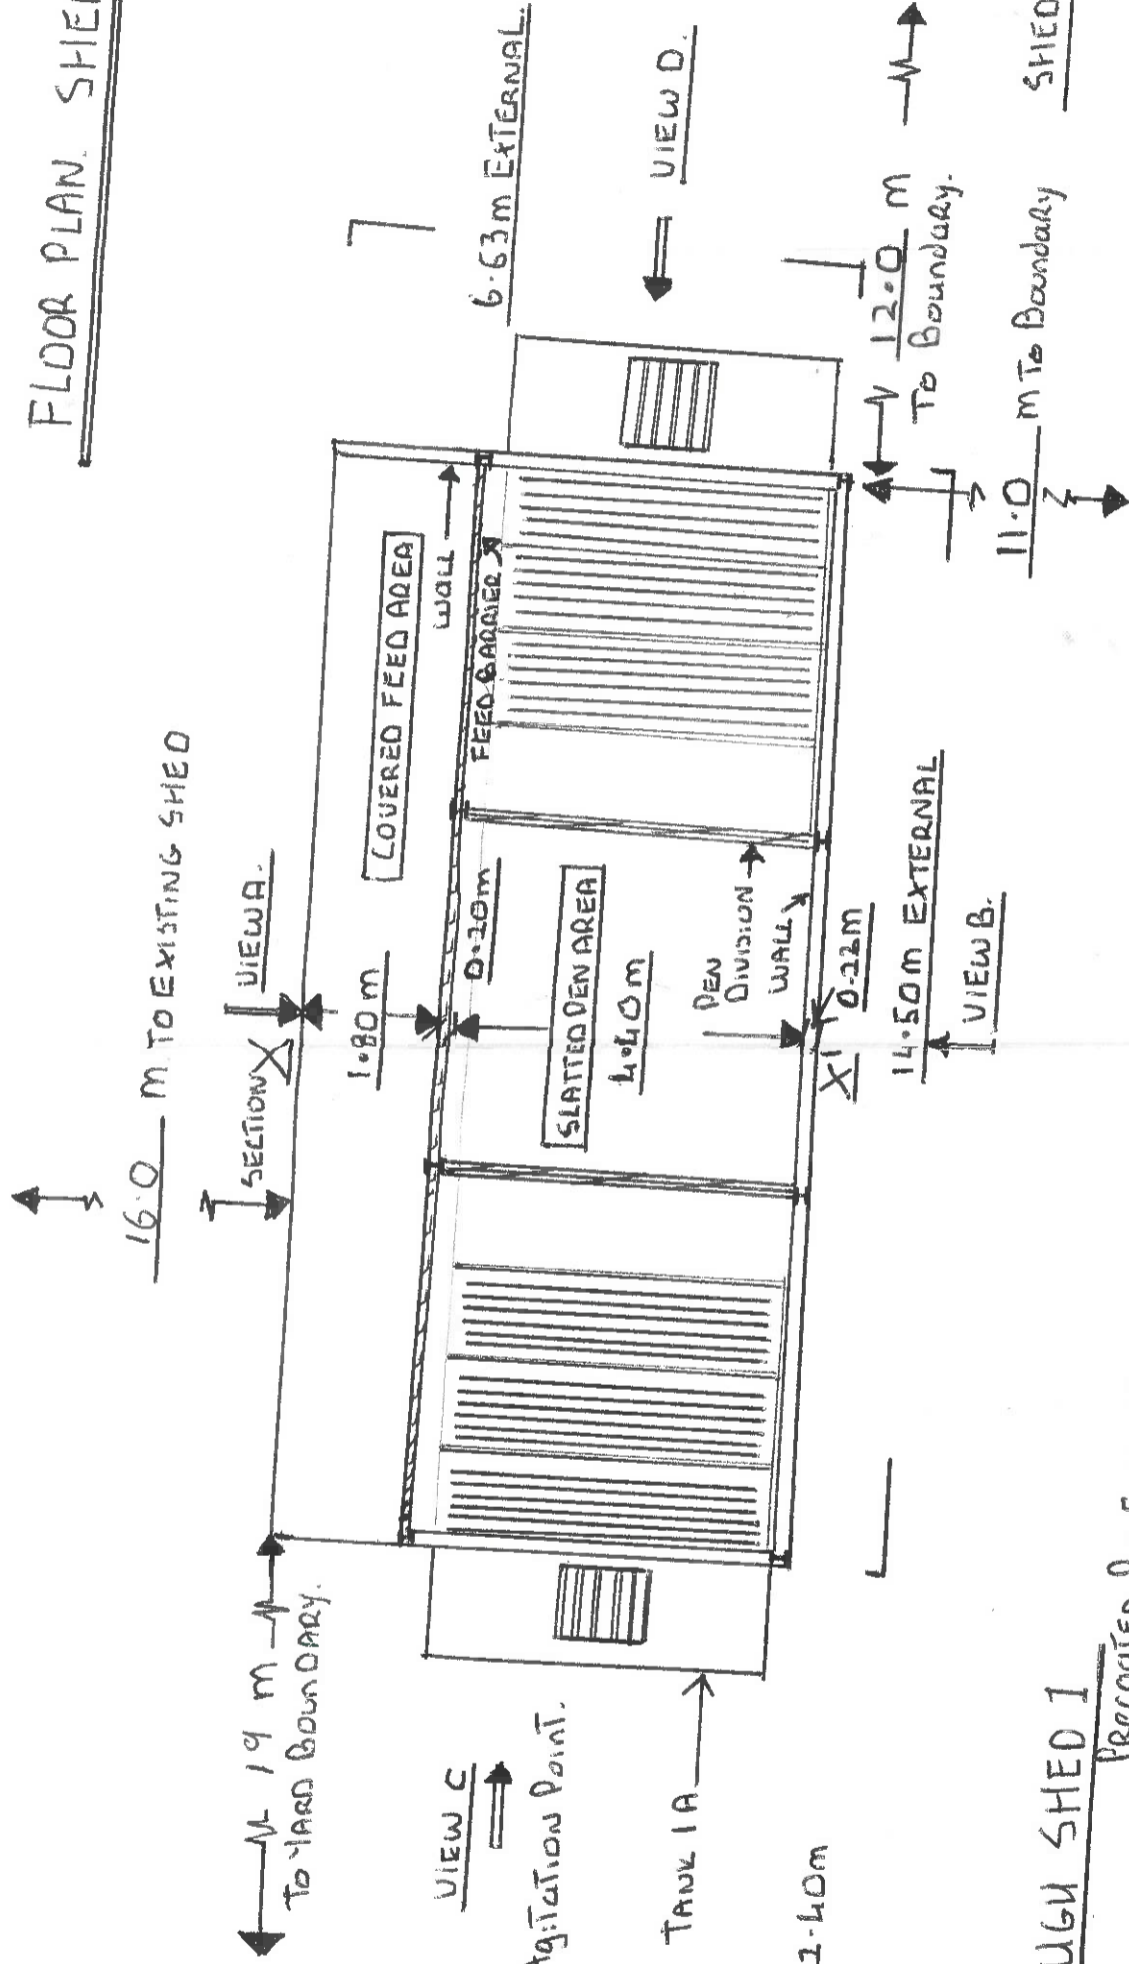

SECTION X-X' THROUGH SHED 1

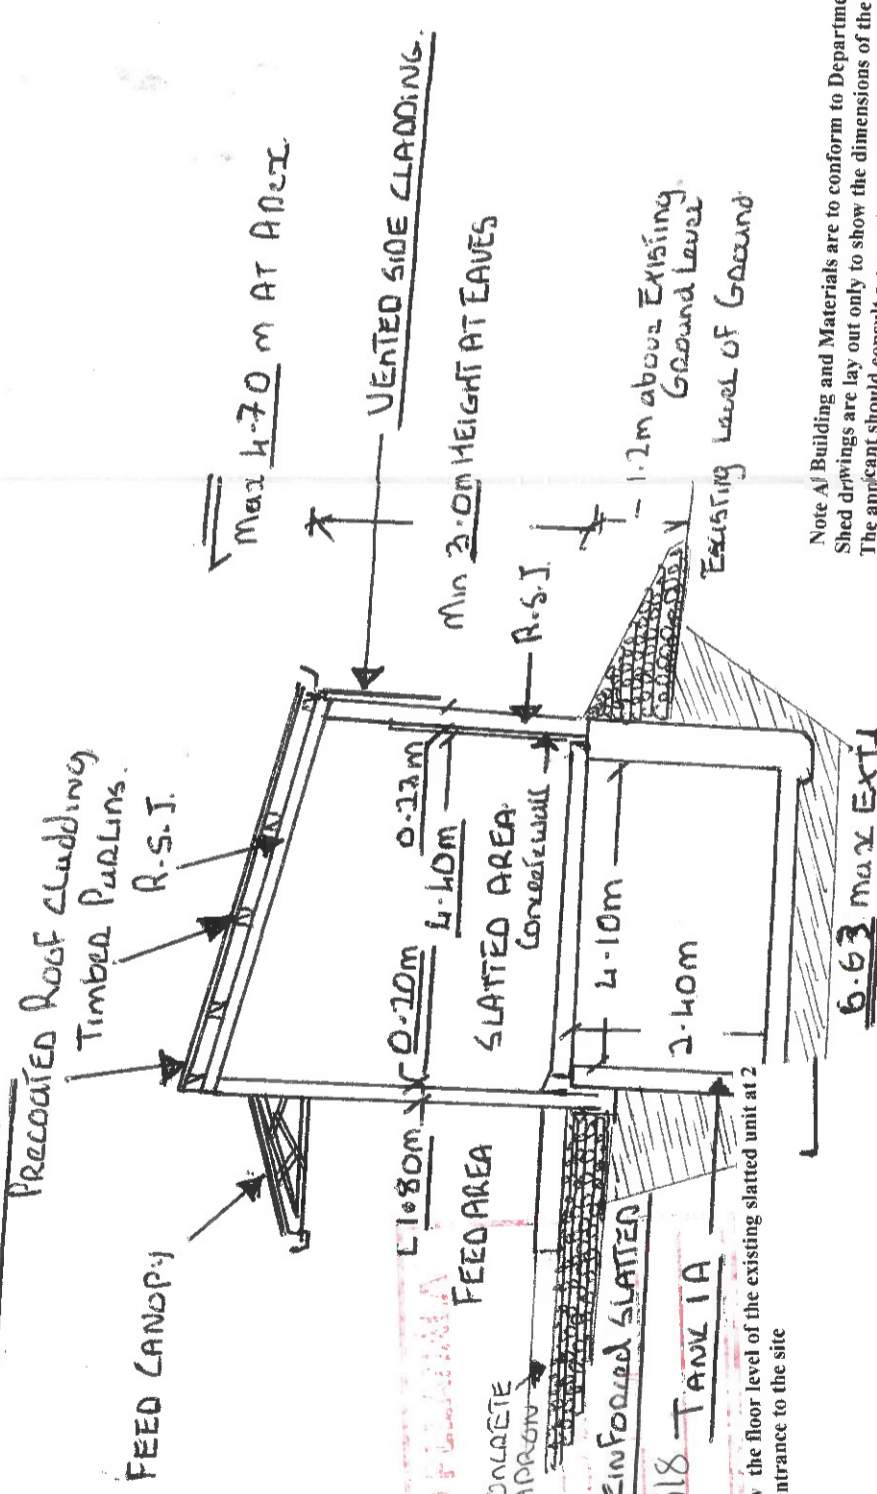

Client Address: FINTAN MEANEY, ROSSCLIFF, BALLYNACALLY, CO CLARE, ROSSCLIFF, Clare
 County (Map O.S.): Clare (50 10)
 Drawing No 4 Detailed Floor Plan
 Scale 1 : 100
 Signed: *Pat McMahon*
 Pat McMahon
 Philip Farrelly & Partners Ltd.
 DATE: 12/04/2019

TANK SIZE 17.4m x 4.10m x 2.40m
 → 171m³

Client Address: FINTAN MEANEY, ROSSCLIFF, BALLYNACALLY, CO CLARE, ROSSCLIFF, Clare
 County (Map O.S.): Clare (50 10)
 Drawing No Section through Shed
 Scale 1 : 100
 Signed: *Pat McMahon*
 Pat McMahon
 Philip Farrelly & Partners Ltd. 306 518 TANK 1A
 DATE: 12/04/2019

Floor level of the proposed shed will be 0.1meters below the floor level of the existing slatted unit at 2 meters from the road level at the entrance to the site

Note All Building and Materials are to conform to Department of Agriculture Specifications
 Shed drawings are lay out only to show the dimensions of the shed and are not detailed technical drawings.
 The applicant should consult a competent qualified engineer in relation to all relevant technical design detail
 All requirements under health and Safety legislation should be adhered to during construction

(PASTE)