

Sarah

Mullions removed from lower living room. Sill dropped, larger curved frames in upper living room.



Works Item No. 5
- Rotunda Fenestration
Changes + Lowering of Sill

Existing





Works Item No. 4 - Fenestration Change

Works Item No. 7

Works Item No. 8

Existing



Coltimore - Sea view changes to windows

PHOTOMONTAGE NO. 1

Adjustments to window mullions
Open widened to balcony and replaced with double doors.

SARAH LAFFERTY DESIGN •



Existing



Works Item No. 5
- Rotunda Fenestration
Changes + Lowering of Sill

Works Item No. 7

Works Item No. 8

Sill dropped in upper rotunda living room
Adjustments to window mullions
Open widened to balcony and replaced with double doors.


PHOTOMONTAGE NO. 2

Coltmore - Sea view changes to windows



• 4 seafield park,
boosterstown,
blackrock,
co. dublin
• 01 269 6860
• info@bda.ie
• www.bda.ie

Date: 18.08.2021

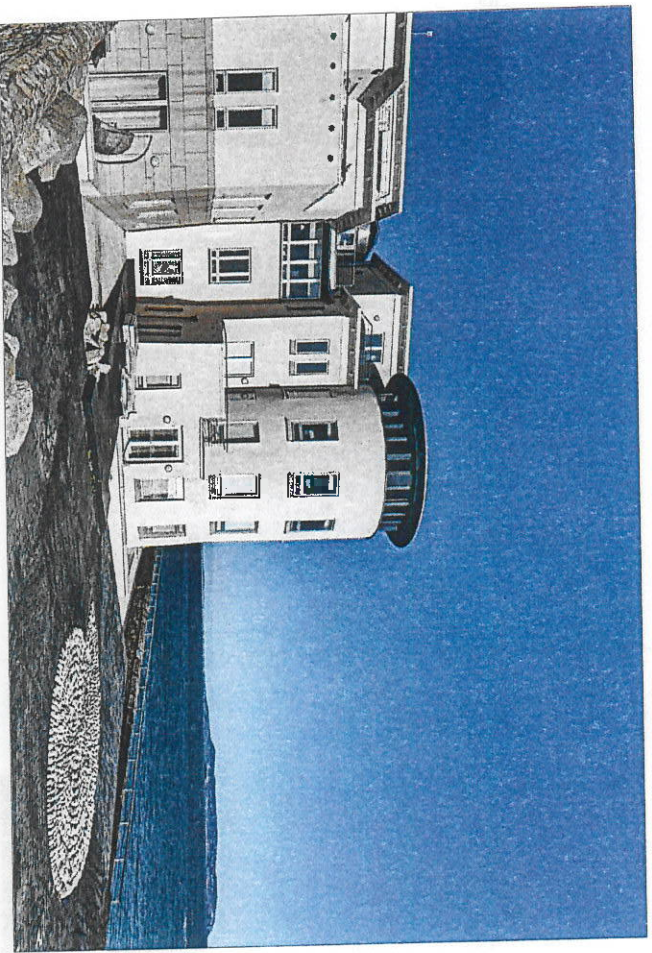

Stage Two : Section 5

18 August 2021 Job Ref. : 21064

Apt. Q, Colliemore Apartments
Colliemore Road, Dalkey, Co. Dublin

NOTES



DO NOT SCALE - USE FIGURED DIMENSIONS ONLY.


ALL DIMENSIONS TO BE CHECKED ON SITE PRIOR TO CONSTRUCTION AND ANY DISCREPANCIES TO BE HIGHLIGHTED BY THE DRAWING TO BE READ IN CONJUNCTION WITH ALL THE DRAWING SPECIFICATIONS AND DRAWINGS.

ALL LEVELS ARE TO FINISHED LEVELS UNLESS OTHERWISE INDICATED. SUBJECT TO DETAILED DESIGN REVISIONS AND PLANNING CONDITIONS NOT KNOWN AT SCHEME DESIGN STAGE.

RENDER DRAWINGS ARE NOT FOR CONSTRUCTION. ALL SETTING OUT AND DIMENSIONS TO BE AGREED ON SITE AND ON CONSTRUCTION DRAWINGS.

LEGEND

-  Indicates site boundary
-  Indicates proposed demolition

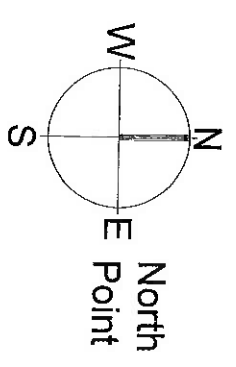

Existing Site Layout Plan (no alterations)
1:500

drawing stage	description	date
S.01	Issued for Section 5	10/08/21
revision	description	date

GENERAL ARRANGEMENT





01 249 6860 • info@bda.ie • www.bda.ie
4 seorfield park, boonstown, blackrock, co. dublin
Project: Colliemore Apartments, Colliemore Road, Dalkey, Co. Dublin
Title: EXISTING SITE PLAN
date: 10/08/21
scale: 1:500 @ A3
drawing number: 21064-100
revision: S. 01
© Copyright - Bright Design Architects 2018
This drawing or design may not be reproduced without permission.


NOTES

DO NOT SCALE - USE DIMENSIONED DIMENSIONS ONLY.
 ALL DIMENSIONS TO BE CHECKED ON SITE PRIOR TO CONSTRUCTION AND ANY DISCREPANCIES TO BE HIGHLIGHTED BY CONTRACTOR.
 THIS DRAWING IS TO BE READ IN CONJUNCTION WITH ALL RELEVANT SPECIFICATIONS AND DRAWINGS.
 ALL LEVELS ARE TO FINISHED LEVELS UNLESS OTHERWISE INDICATED.
 DIMENSIONS TO BE CHECKED ON SITE PRIOR TO CONSTRUCTION AND ANY DISCREPANCIES TO BE HIGHLIGHTED BY CONTRACTOR.
 THIS DRAWING IS TO BE READ IN CONJUNCTION WITH ALL RELEVANT SPECIFICATIONS AND DRAWINGS.
 ALL LEVELS ARE TO FINISHED LEVELS UNLESS OTHERWISE INDICATED.
 DIMENSIONS TO BE CHECKED ON SITE PRIOR TO CONSTRUCTION AND ANY DISCREPANCIES TO BE HIGHLIGHTED BY CONTRACTOR.


LEGEND

-  Indicates site boundary
-  Indicates proposed demolition

Area of Works
(Apartment Q)

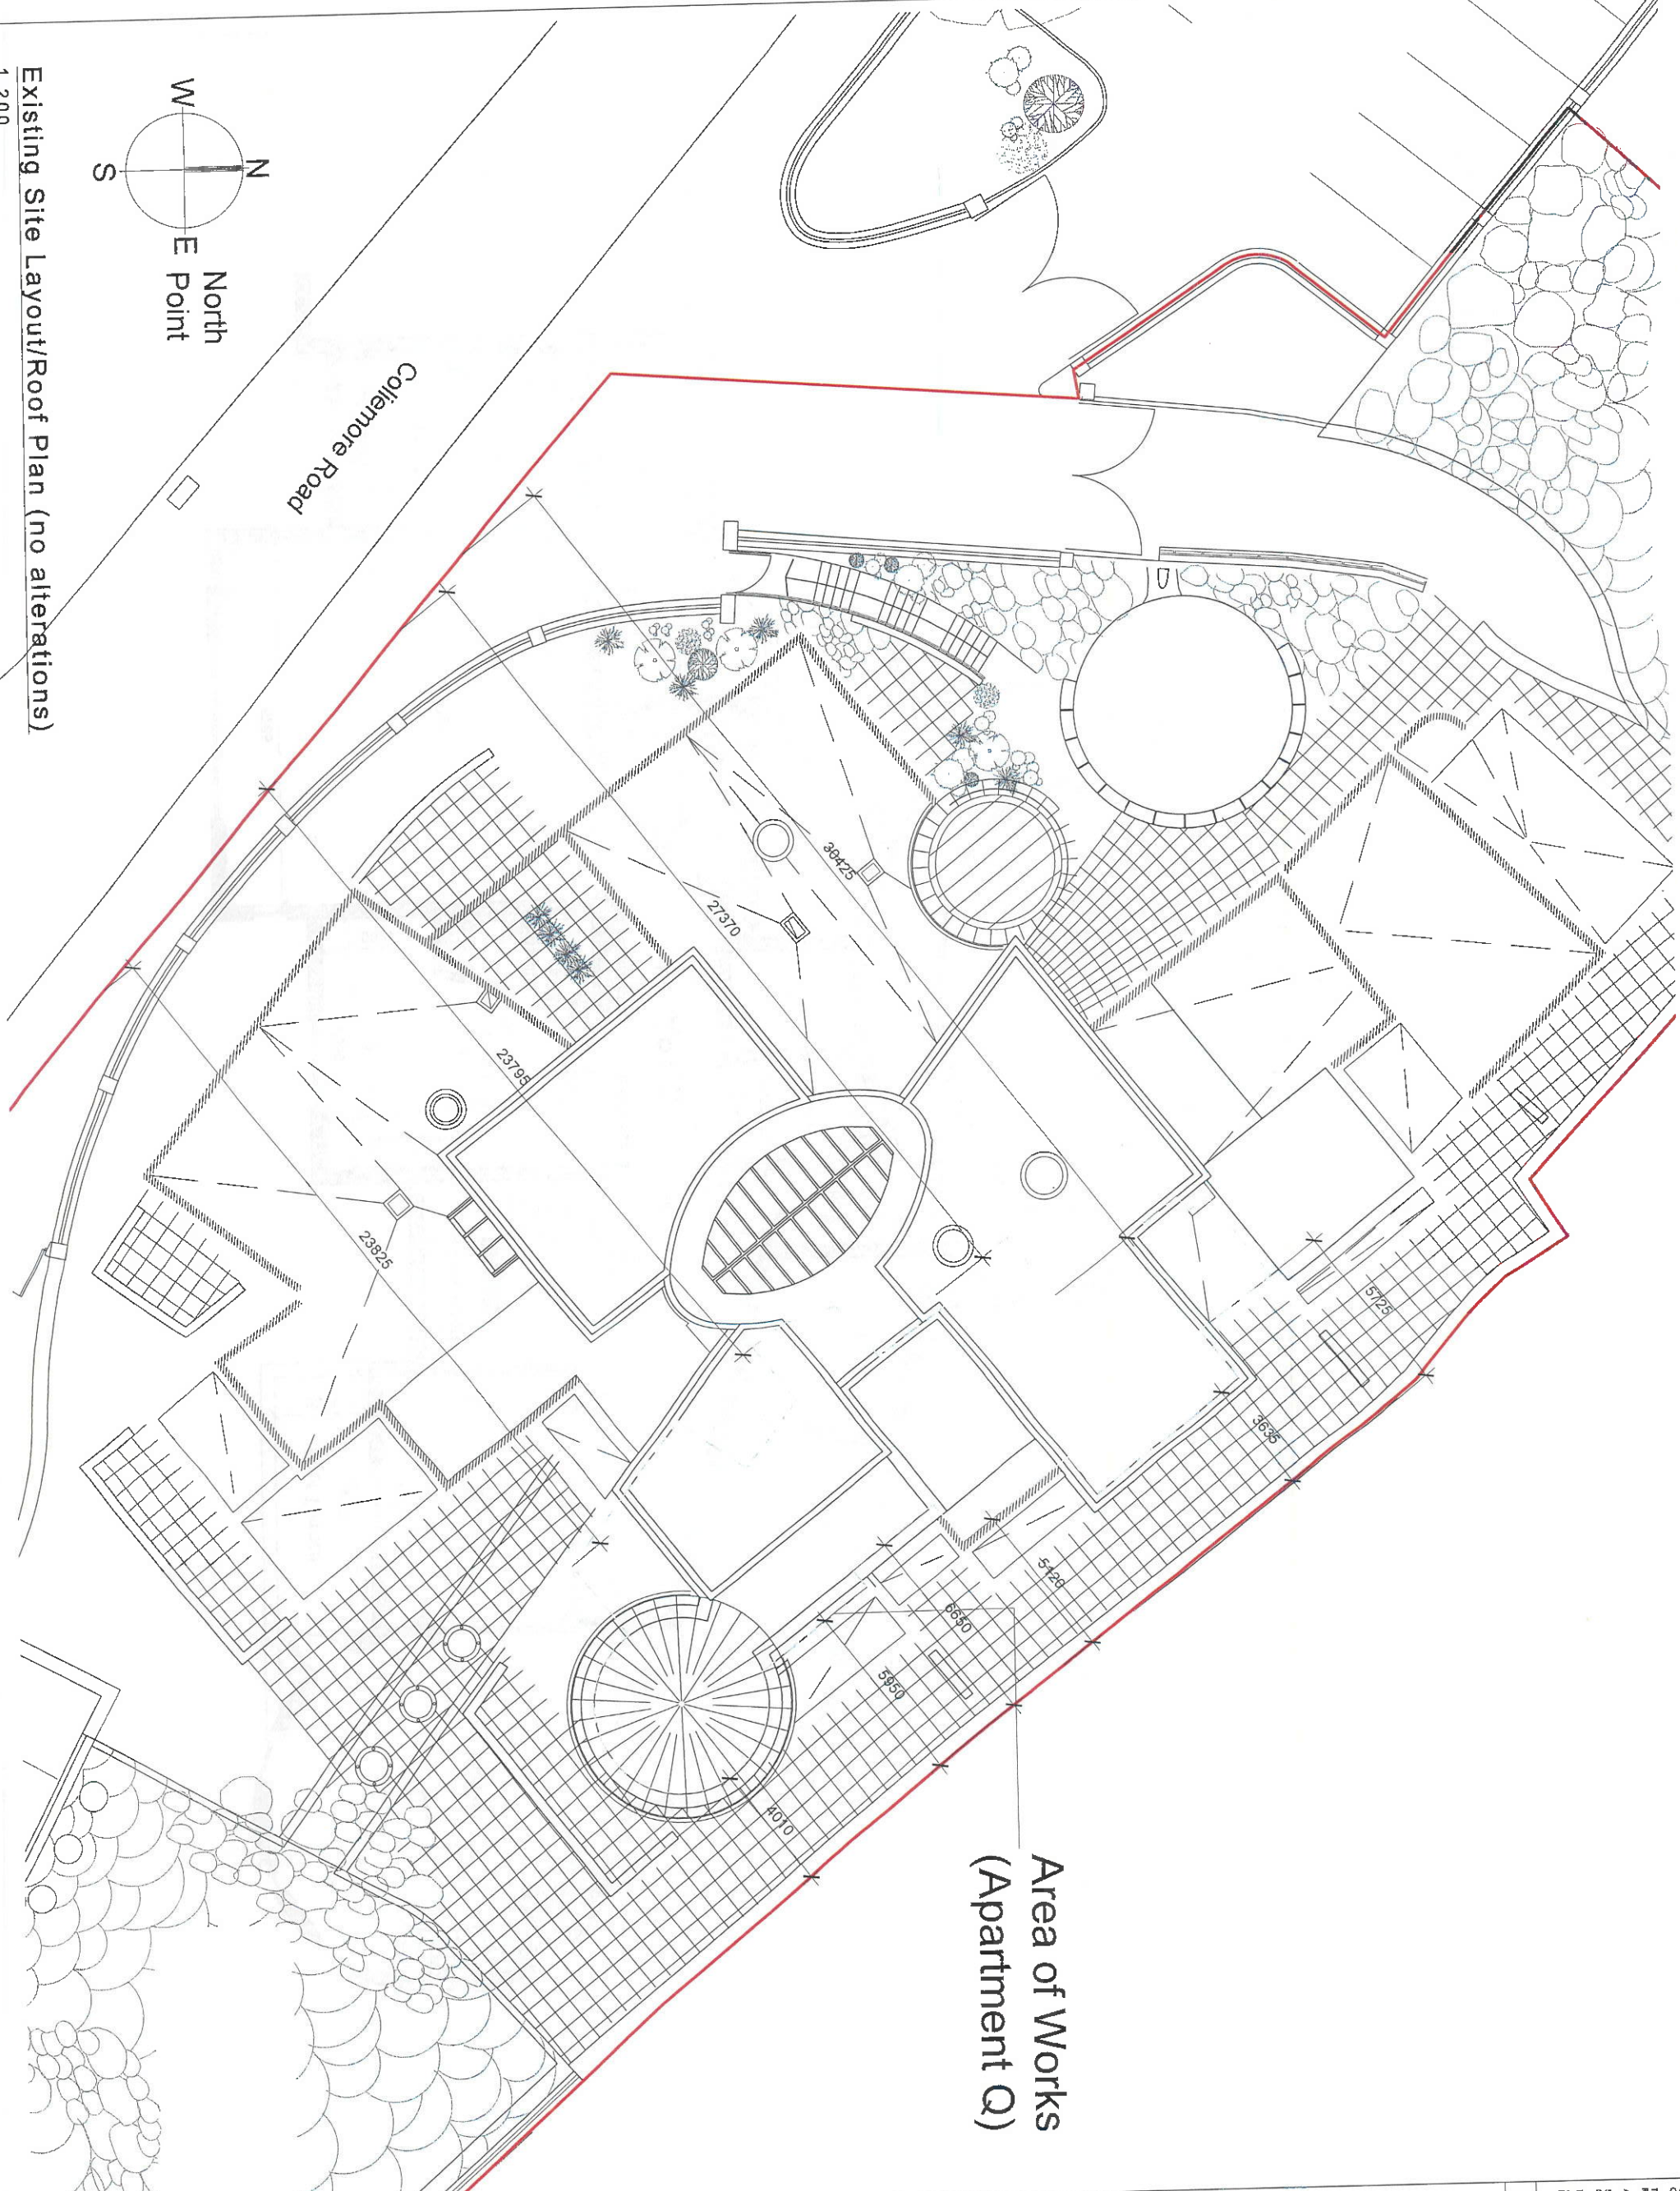

Collamore Road

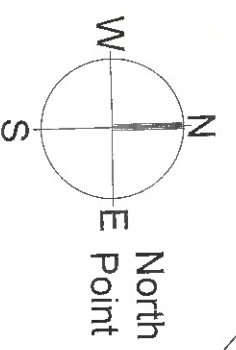

Existing Site Layout/Roof Plan (no alterations)
 1:200

GENERAL ARRANGEMENT

BRIGHT DESIGN ARCHITECTS
 01 269 6860 • info@bda.ie • www.bda.ie
 4 saffield park, boooterstown, blackrock, co. dublin

project: Collamore Apartments, Collamore Road, Duleek, Co. Dublin
 title: EXISTING SITE/ROOF PLAN
 drawing number: 21064_101
 date: 10/08/21
 scale: 1:200 @ A3
 drawn by: FA
 checked by: S. 01

CONSTRUCTION



NO.	DESCRIPTION	DATE
1	Issued for Section 5	10/08/21
2	Revised	
3	Revised	



© Copyright - Bright Design Architects 2021
 All drawings are the property of Bright Design Architects and shall be produced without permission.

NOTES

DO NOT SCALE - USE FIGURED DIMENSIONS ONLY.
 ALL DIMENSIONS TO BE CHECKED ON SITE PRIOR TO CONSTRUCTION AND ANY DISCREPANCIES TO BE HIGHLIGHTED BY THE ARCHITECT.
 THIS DRAWING IS TO BE READ IN CONJUNCTION WITH ALL THE OTHER SPECIFICATIONS AND DRAWINGS.
 ALL LEVELS ARE TO FINISHED LEVELS UNLESS OTHERWISE INDICATED.
 SUBJECT TO DETAILED DESIGN REVISIONS AND PLANNING CONDITIONS NOT KNOWN AT SCHEME DESIGN STAGE.
 TENDER DRAWINGS ARE NOT FOR CONSTRUCTION.
 ALL SETTING OUT AND DIMENSIONS TO BE AGREED ON SITE AND ON CONSTRUCTION DRAWINGS.

LEGEND

-  Indicates site boundary
-  Indicates proposed demolition

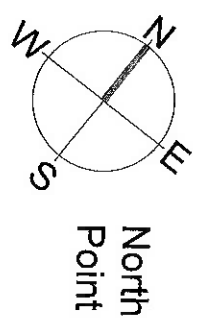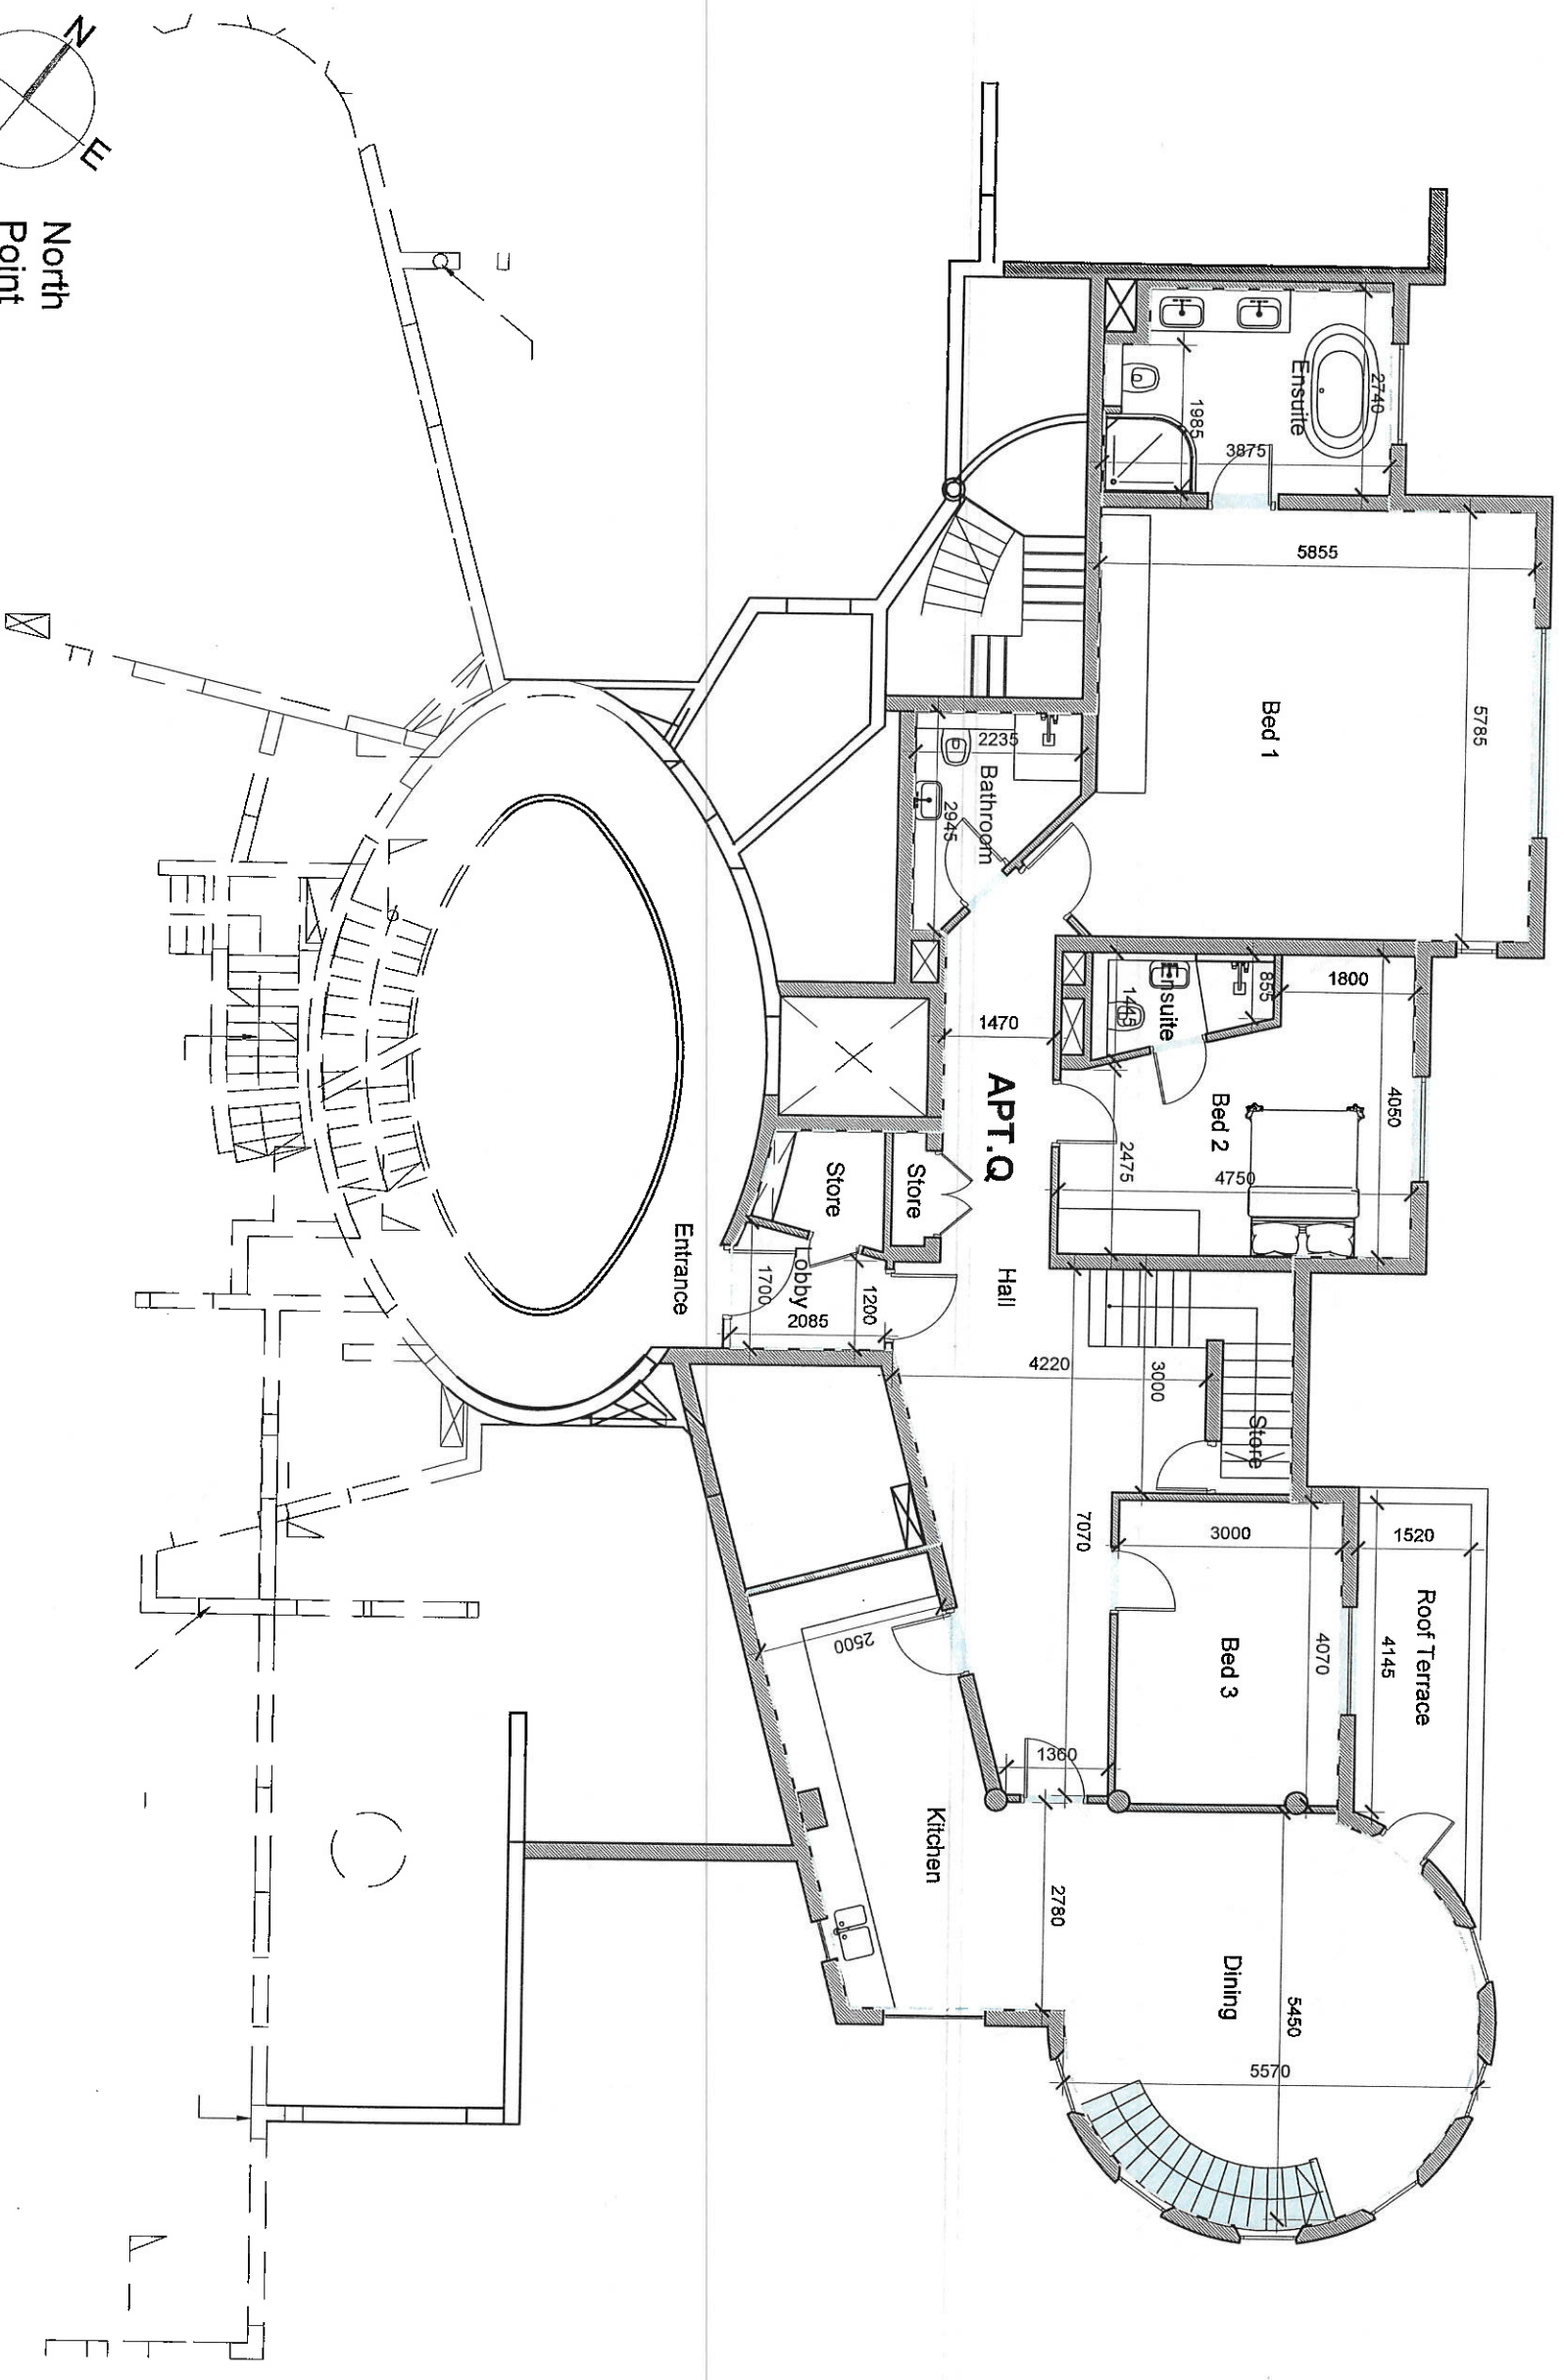


Existing Second Floor Plan

1:100

NO	Revised for Section	Revision Description	Date
5/01	Issued for Section 5		10/06/21
4/01			
3/01			
2/01			
1/01			

Group	Code	Description
Construction	CONSTRUCTION	

GENERAL ARRANGEMENT

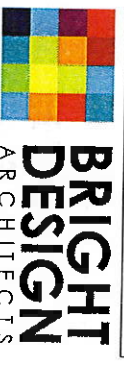

BRIGHT DESIGN ARCHITECTS

01 269 6860 • info@bdarchitects.com • www.bdarchitects.com
 4 seafield park, boadenstown, blackrock, co. dublin

Project: Colonnade Apartments, Colonnade Road, Dalkey, Co. Dublin
 Title: EXISTING SECOND FLOOR PLAN
 Date: 10/06/21
 Drawn by: FA
 Checked by: AS
 Scale: 1:100 @ A3
 Drawing number: 21064-102 S. 01

© Copyright - Bright Design Architects 2011
 This drawing or design may not be reproduced without permission.

NOTES



DO NOT SCALE - USE FIGURED DIMENSIONS ONLY.


ALL DIMENSIONS TO BE CHECKED ON SITE PRIOR TO CONSTRUCTION AND ANY DISCREPANCIES TO BE HIGHLIGHTED BY THE DRAWING IS TO BE READ IN CONJUNCTION WITH ALL RELEVANT SPECIFICATIONS AND DRAWINGS.

ALL LEVELS ARE TO FINISHED LEVEL UNLESS OTHERWISE INDICATED.

SUBJECT TO RELATED DESIGN TECHNICAL AND PLANNING CONDITIONS AND NOT FOR CONSTRUCTION ON SITE UNLESS SPECIFICALLY INDICATED OTHERWISE ON SITE BASED ON CONSTRUCTION DRAWINGS.

LEGEND

-  Indicates site boundary
-  Indicates proposed demolition

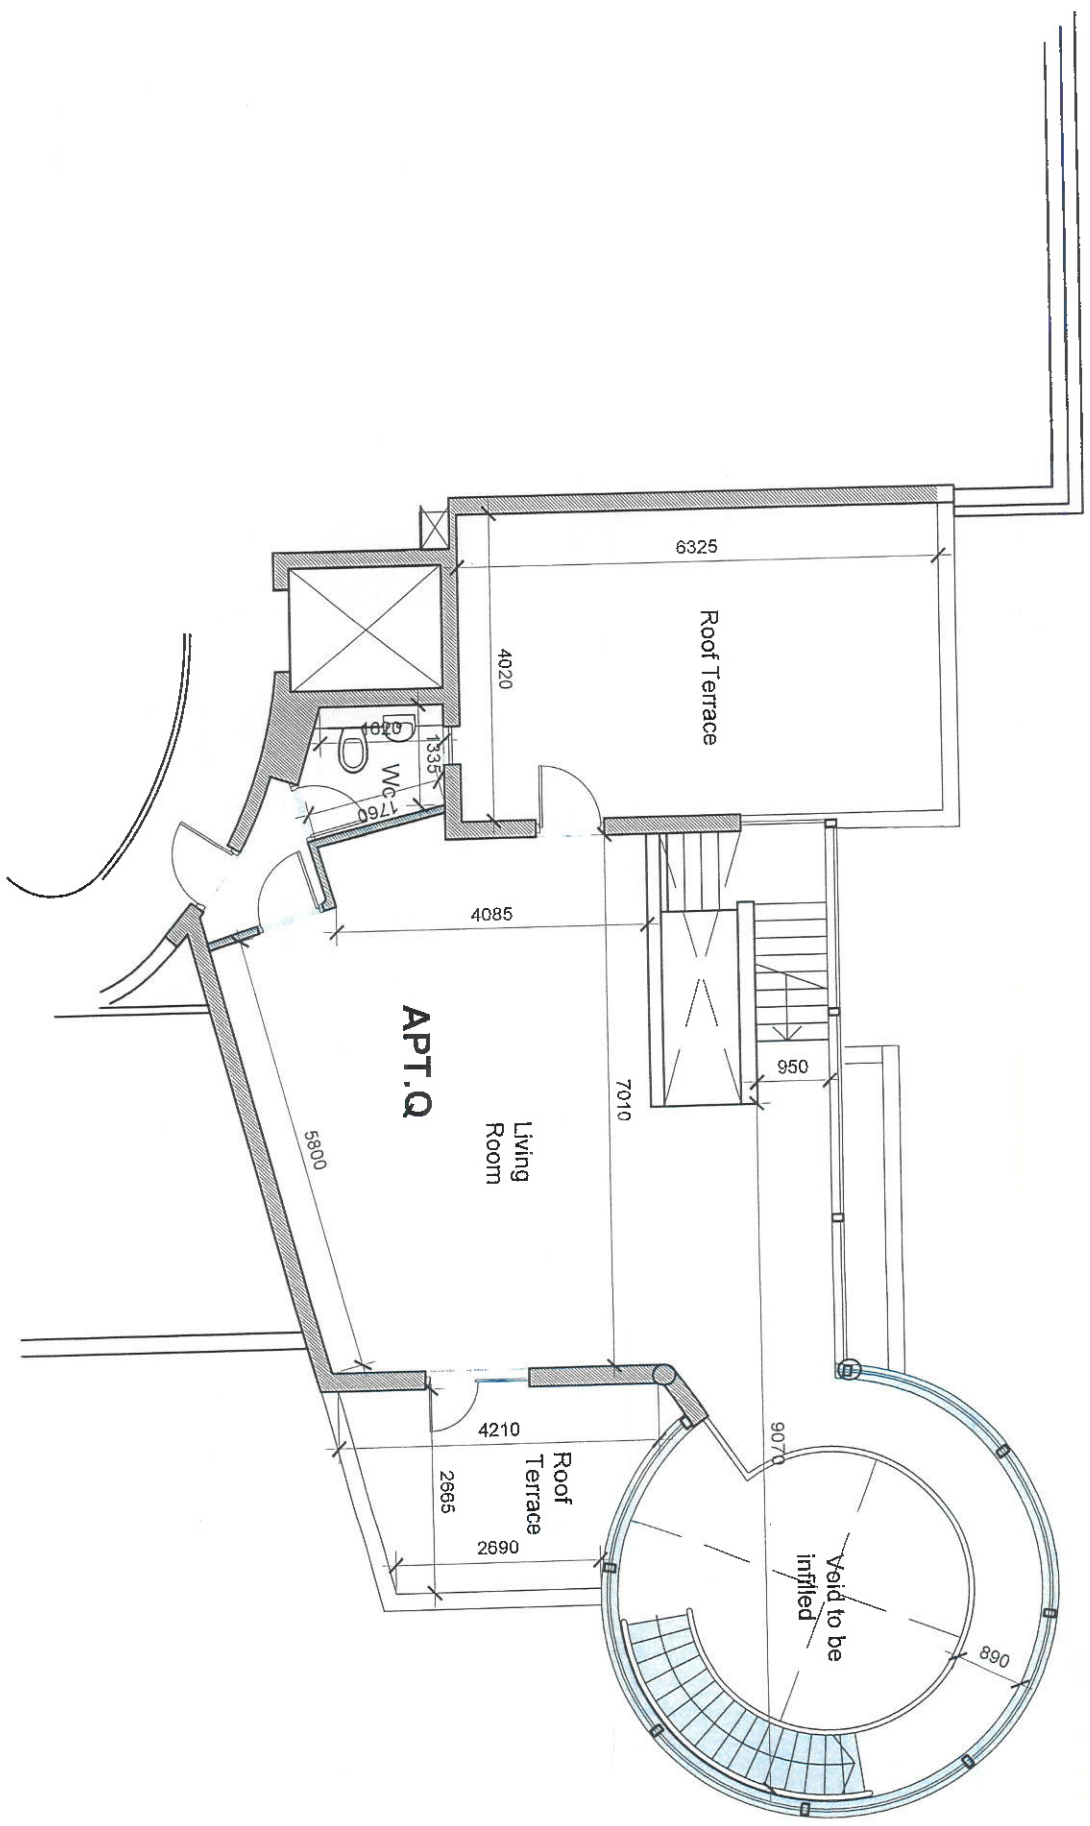

revision	description	date
5.01	Issued for section 5	10-09-21

drawing title: **CONSTRUCTION**

GENERAL ARRANGEMENT




BRIGHT DESIGN ARCHITECTS

01 269 6860 • info@bda.ie • www.bda.ie
 4 sandfield park, boonstown, blackrock, co. dublin

project: Coleridge Apartments, Coleridge Road, Dún Laoghaire, Co. Dublin
 title: **EXISTING THIRD FLOOR PLAN**
 date: 10/08/21 scale: 1:100 @ A3 drawing by: FA
 drawing number: **21064-103 S. 01**

© Copyright - Bright Design Architects 2018
 This drawing or design may not be reproduced without permission.

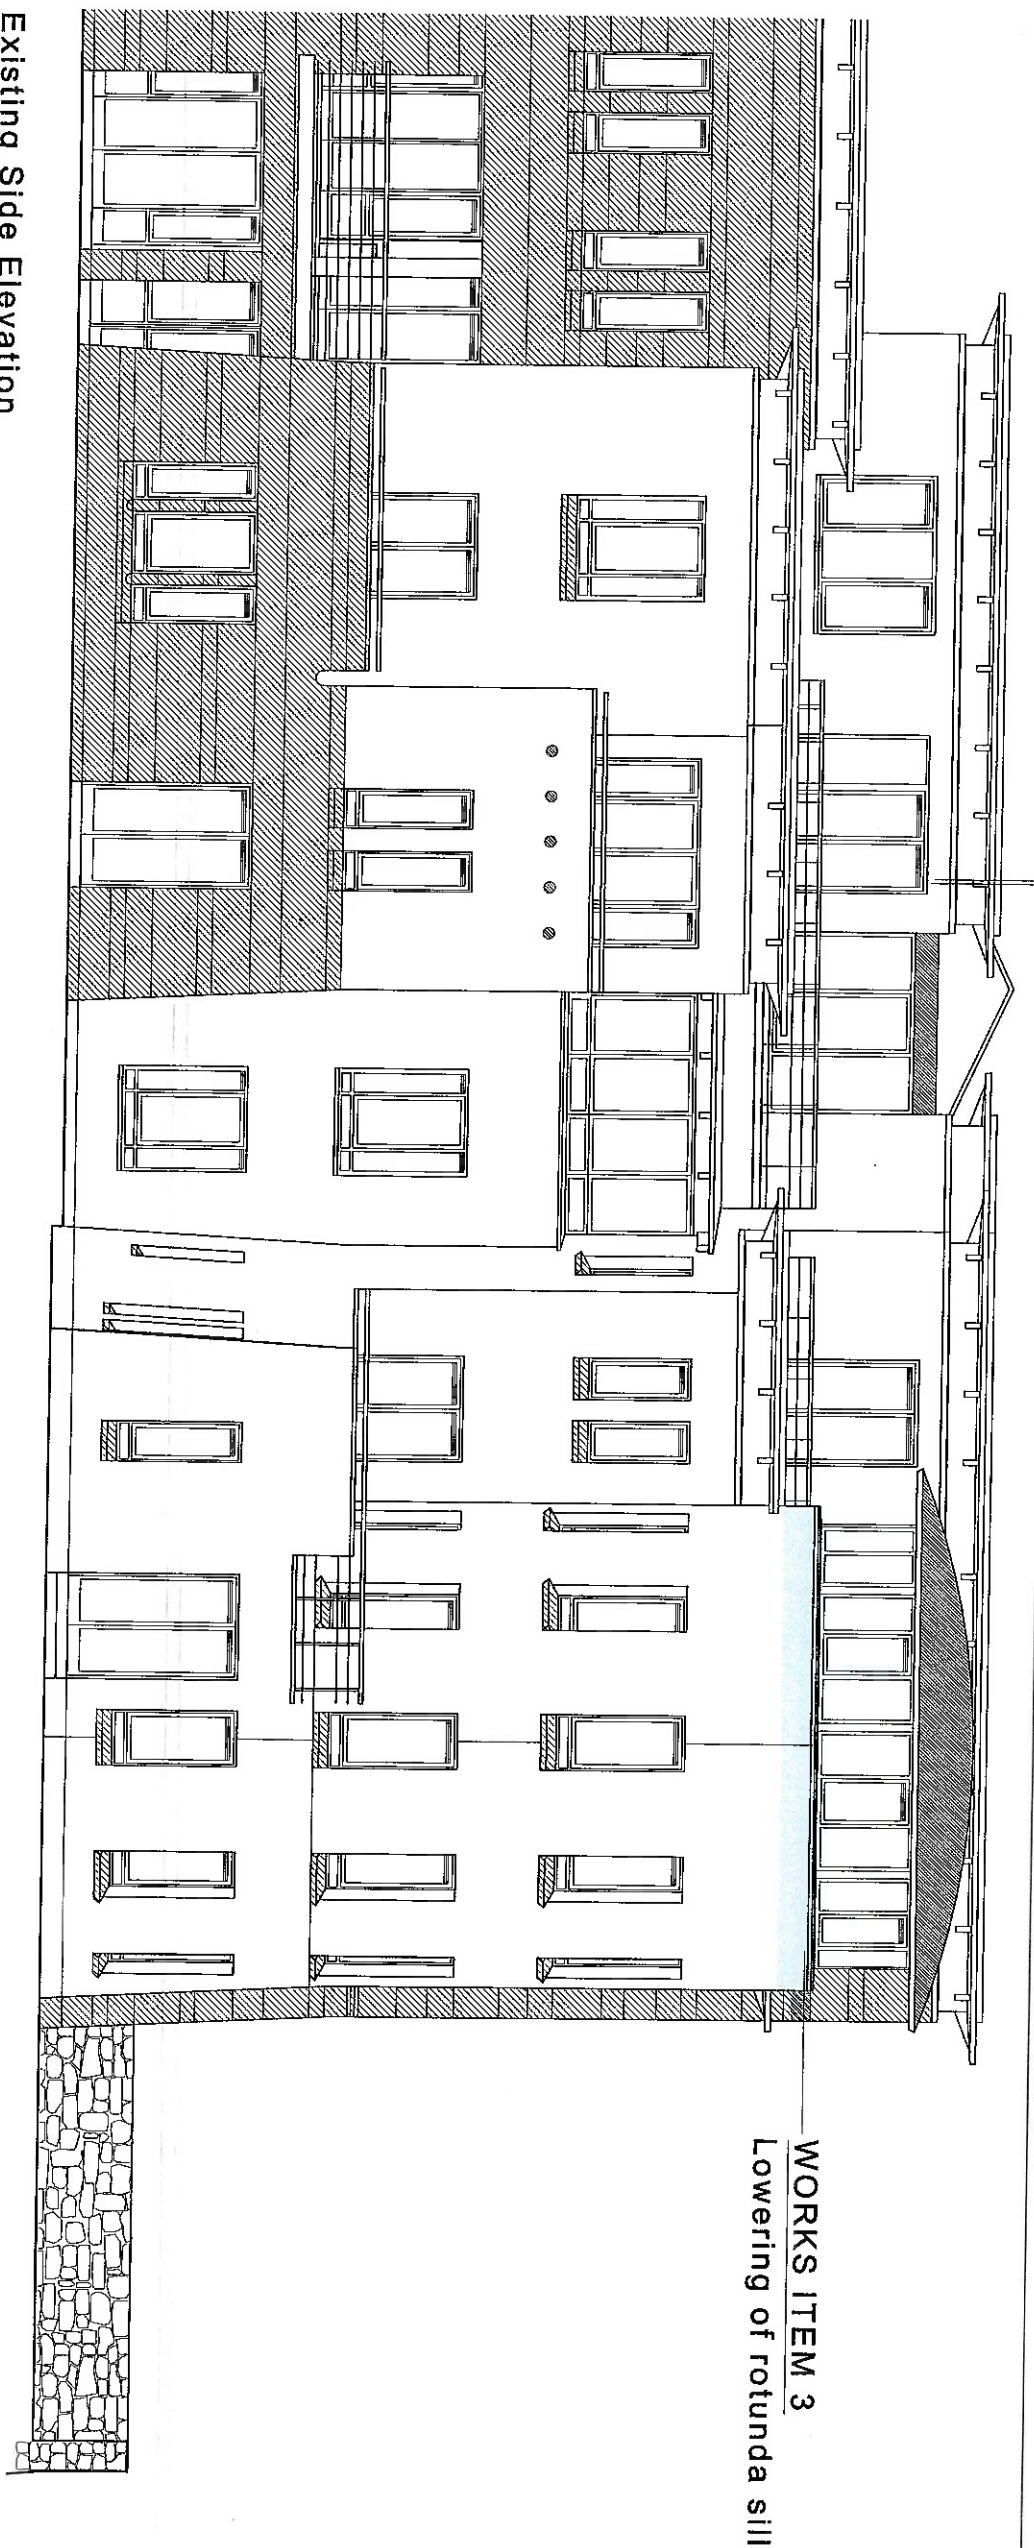



Existing Side Elevation
1.100

WORKS ITEM 3
Lowering of rotunda sill

NOTES
DO NOT SCALE - USE DIMENSIONED DIMENSIONS ONLY.
ALL DIMENSIONS TO BE CHECKED ON SITE PRIOR TO COMMENCEMENT OF WORK AND ANY DISCREPANCIES TO BE HIGHLIGHTED BY CONTRACTOR.
THE DRAWING IS TO BE READ IN CONJUNCTION WITH ALL RELEVANT SPECIFICATIONS AND DRAWINGS.
ALL LEVELS ARE TO FINISHED LEVELS UNLESS OTHERWISE INDICATED.
SUBJECT TO DETAILED DESIGN REVISIONS AND PLANNING CONSENTS NOT KNOWN AT SCHEME DESIGN STAGE.
THESE DRAWINGS ARE NOT FOR CONSTRUCTION.
THESE DRAWINGS ARE TO BE AGREED ON SITE BASED ON CONSTRUCTION DRAWINGS.

LEGEND

-  Indicates site boundary
-  Indicates proposed demolition



WORKS ITEM 3
Lowering of rotunda sill

WORKS ITEM 7

WORKS ITEM 8

Existing Rear Elevation
1.100

NO.	REVISION / DESCRIPTION	DATE
1.01	Issued for Section 5	10-06-21
1.02	Revised	

CONSTRUCTION

GENERAL ARRANGEMENT



BRIGHT DESIGN ARCHITECTS
01 249 6840 • info@bdc.ie • www.bdc.ie
4 scotchfield park, boodestown, blackrock, co. dublin
Project: Coleraine Apartments, Coleraine Road, Dalkey, Co. Dub.
Title: EXISTING ELEVATIONS
Date: 10/06/21
Scale: 1:100 @ A3
Drawing number: 21064-110
Revision: S. 01

© Copyright: Bright Design Architects 2018. All Rights Reserved. No part of this drawing may be reproduced without permission.

NOTES



DO NOT SCALE - USE FIGURED DIMENSIONS ONLY.


ALL DIMENSIONS TO BE CHECKED ON SITE PRIOR TO CONSTRUCTION AND ANY DISCREPANCIES TO BE HIGHLIGHTED BY THE DRAWING IS TO BE MADE IN CONSTRUCTION WITH ALL RELEVANT SPECIFICATIONS AND DRAWINGS.

ALL LEVELS ARE TO FINISHED LEVELS UNLESS OTHERWISE INDICATED.

SUBJECT TO SPECIAL DESIGN REVISIONS AND VARYING CONDITIONS NOT SHOWN AS PARTS THEREOF THESE GENERAL DIMENSIONS ARE NOT FOR CONSTRUCTION. GENERAL DIMENSIONS ARE NOT TO BE USED FOR CONSTRUCTION DRAWINGS.

LEGEND

-  Indicates site boundary
-  Indicates proposed works

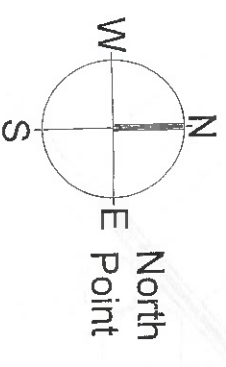

Proposed Site Layout Plan (no alterations)

1:500

no.	revision	description	date
1.01		Issued for Section 5	10-28-21
		revision:	date:

GENERAL ARRANGEMENT

BRIGHT DESIGN ARCHITECTS

01 269 6860 • info@bda.ie • www.bda.ie

4 safford park, boonestown, blackrock, co. dublin

project: Coliemore Apartments, Coliemore Road, Dalkey, Co. Dub.

file: EXISTING SITE PLAN

code: 10-08-21

scale: 1:500 @ A3

drawn by: FA

checked by: S

date: 10-28-21

drawing number: **21064-200**

revision: **S. 01**

© Copyright - Bright Design Architects 2018

This drawing or design may not be reproduced without permission.

NOTES

DO NOT SCALE - USE DIMENSION LINES ONLY.

ALL DIMENSIONS TO BE CHECKED ON SITE PRIOR TO CONSTRUCTION AND ANY DISCREPANCIES TO BE HIGHLIGHTED BY CONTRACTOR.



THIS DRAWING IS TO BE READ IN CONJUNCTION WITH ALL RELEVANT SPECIFICATIONS AND DRAWINGS.

ALL LEVELS ARE TO FINISHED LEVELS UNLESS OTHERWISE INDICATED.



SUBJECT TO RELEVANT DESIGN REVIEWS AND PLANNING PERMISSIONS FOR THE WORKS.

FINISH LEVELS ARE NOT FOR CONSTRUCTION, THEY ARE FOR INFORMATION ONLY AND ARE BASED ON CONSTRUCTION DRAWINGS.

LEGEND

-  indicates site boundary
-  indicates proposed works

**Area of Works
(Apartment Q)**

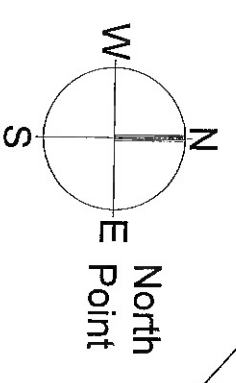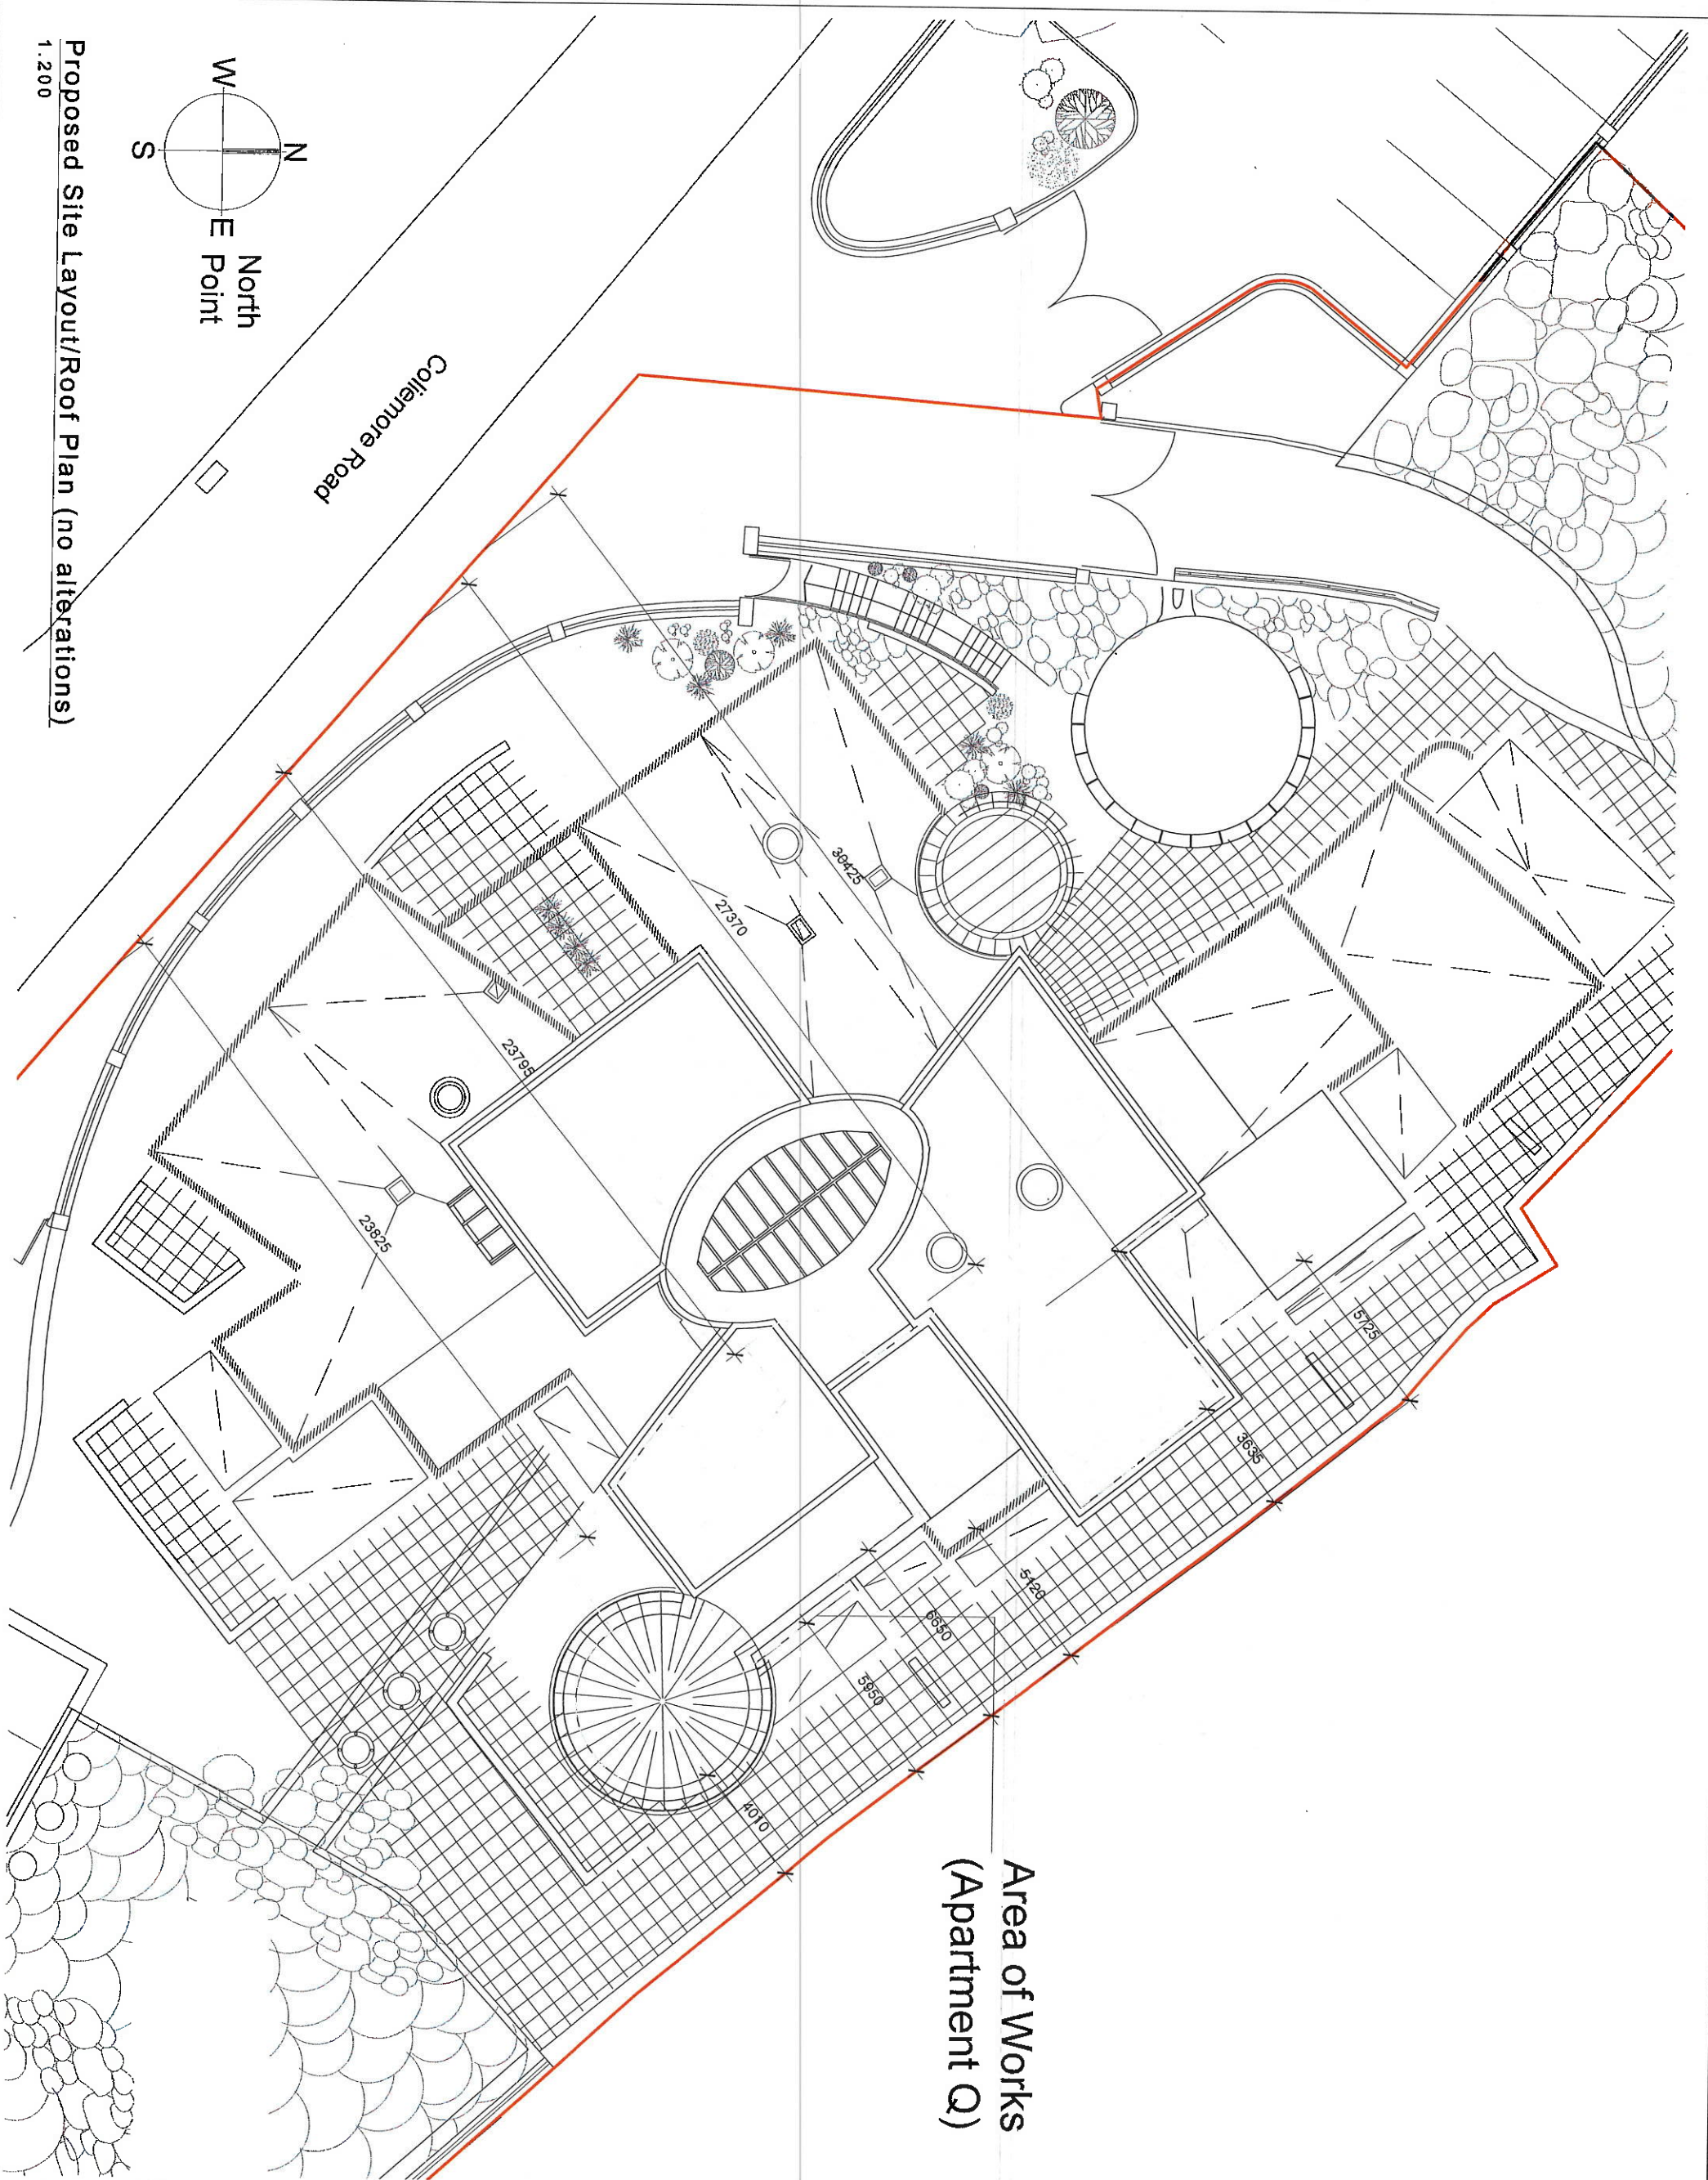


Proposed Site Layout/Roof Plan (no alterations)

1:200


GENERAL ARRANGEMENT	
 BRIGHT DESIGN ARCHITECTS	
01 267 6860 • info@bdc.ie • www.bdc.ie 4 Seafield Park, Booterstown, Blackrock, Co. Dublin	
project: Colliemore Apartments, Colliemore Road, Dalkey, Co. Dublin title: PROPOSED SITE PLAN	
date: 10/08/21	scale: 1:200 @ A3
drawing number: 21064-201	revision: FA
	revision: S. 01

WORKS ITEM 8

WORKS ITEM 7

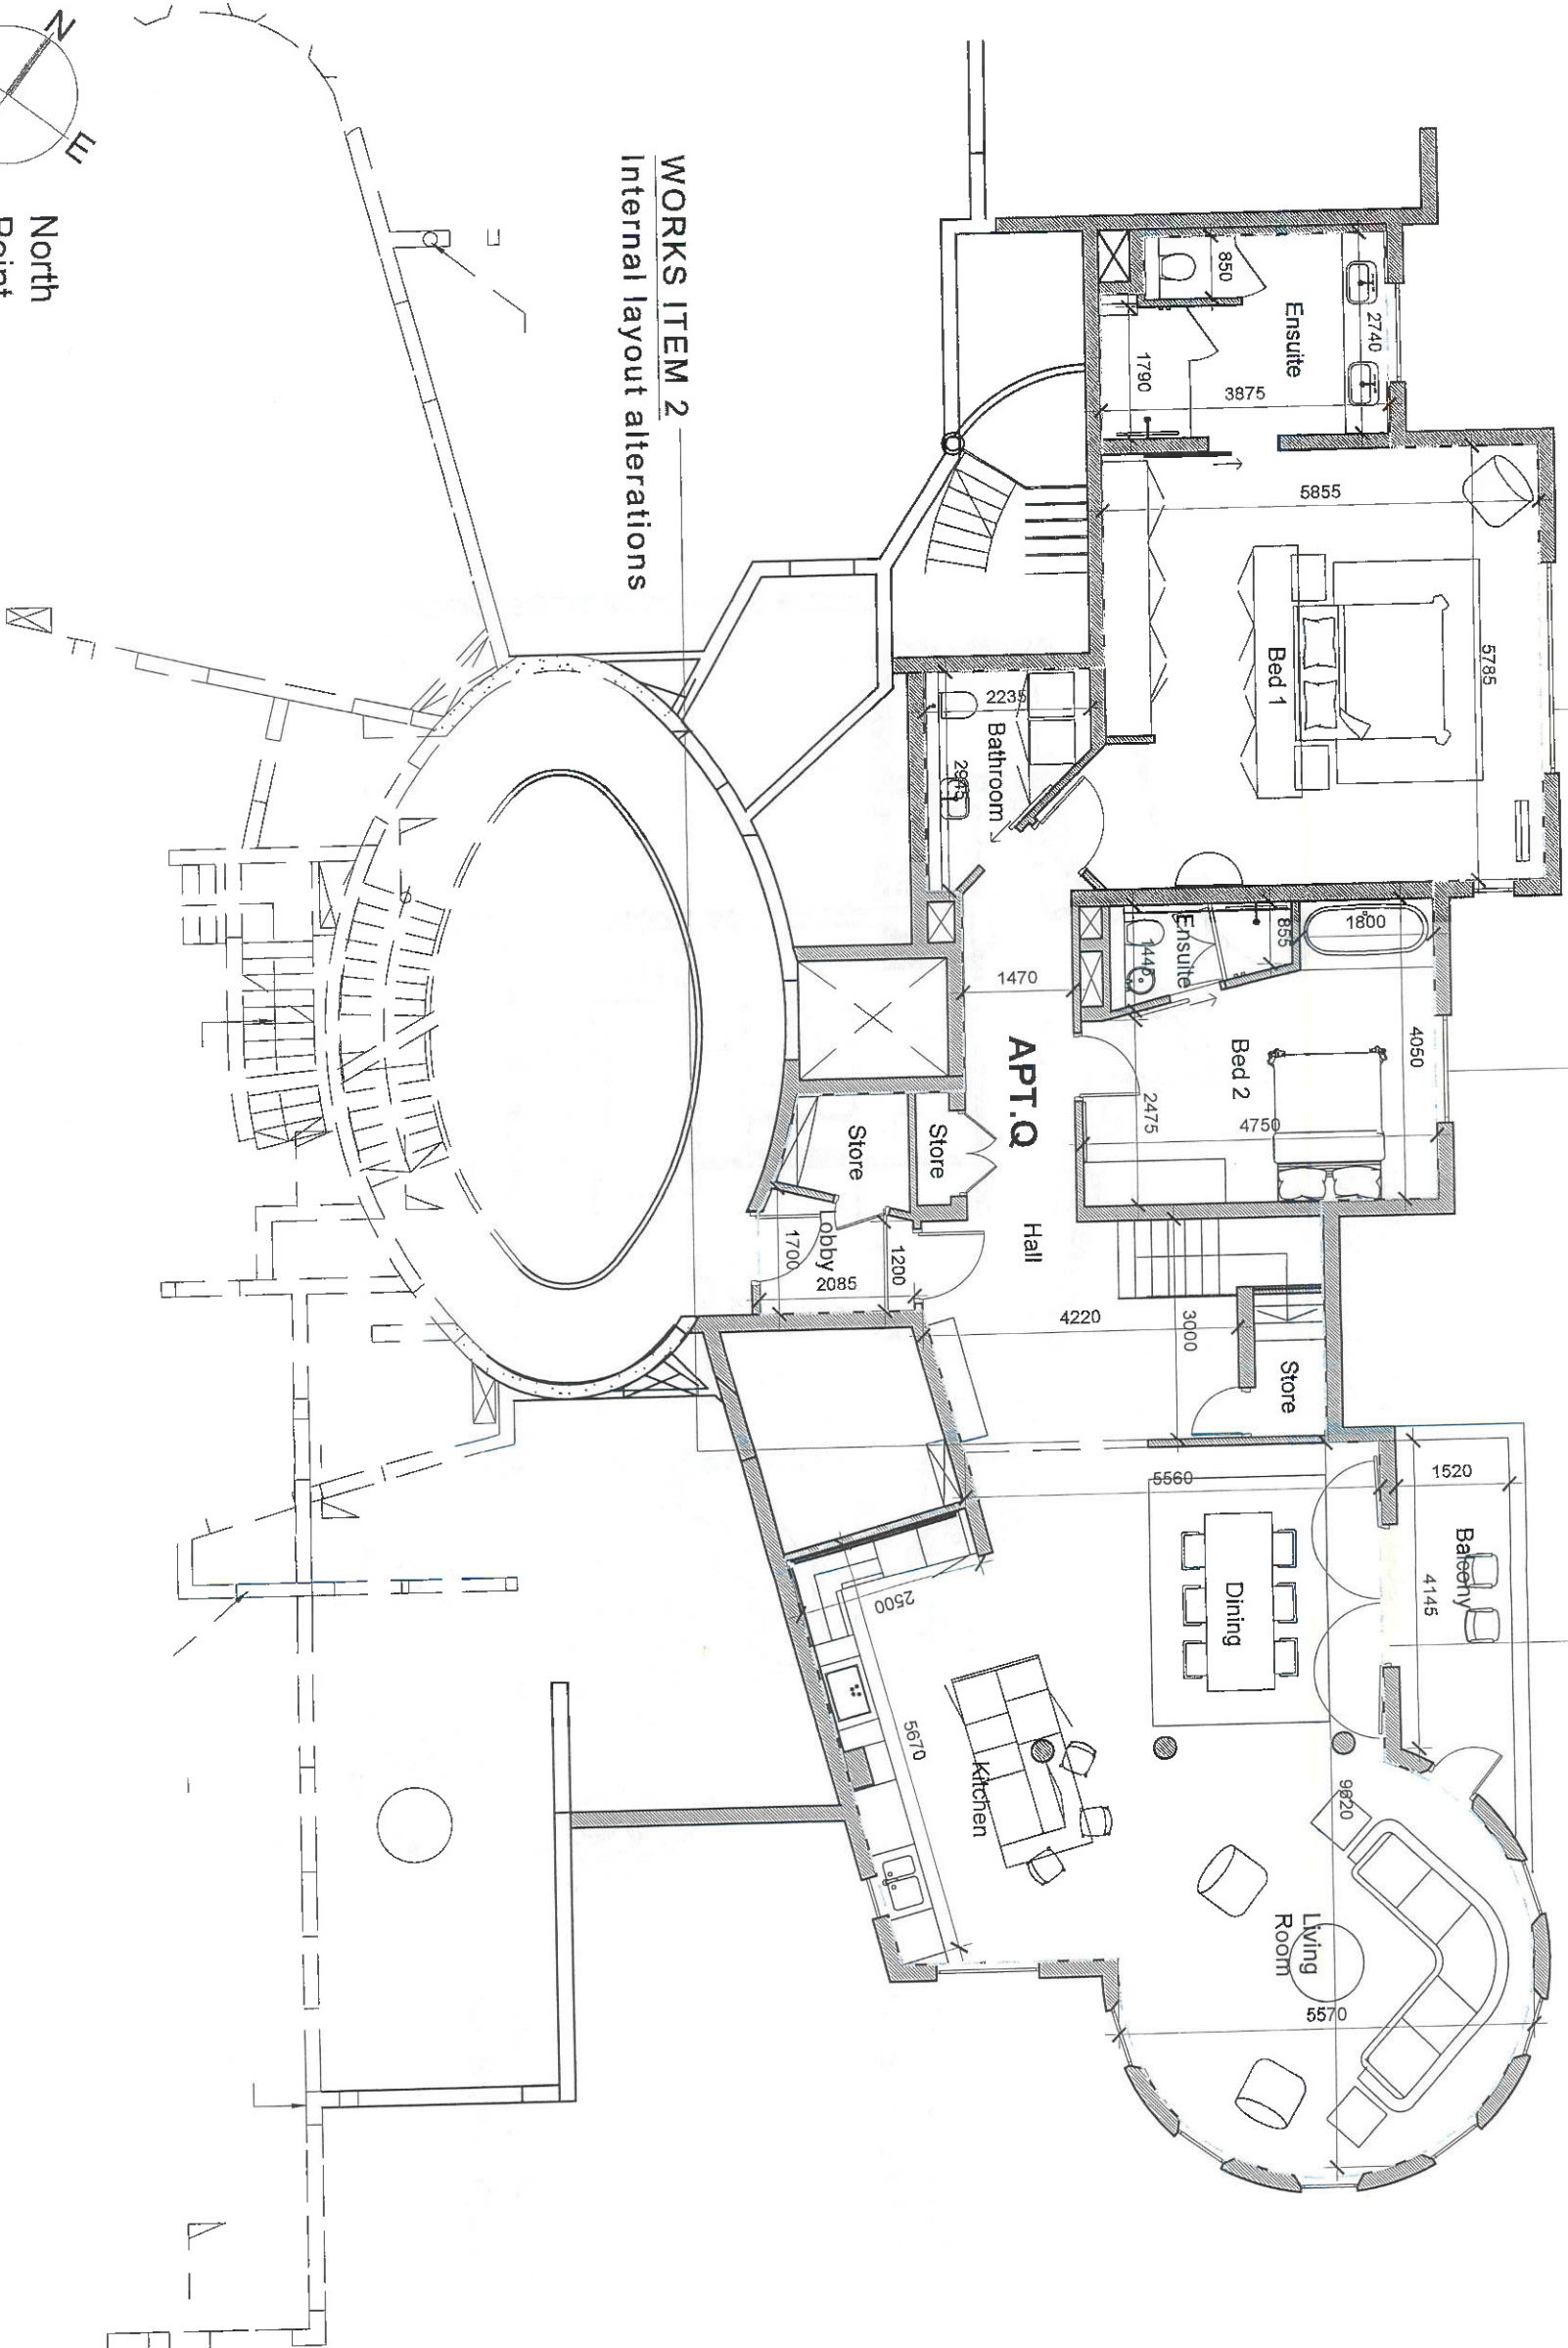

WORKS ITEM 2
Internal layout alterations

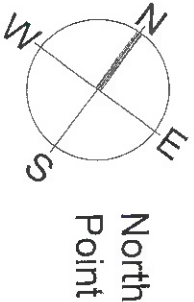

North
Point

NOTES

DO NOT SCALE - USE FIGURED DIMENSIONS ONLY.
 ALL DIMENSIONS TO BE CHECKED ON SITE PRIOR TO CONSTRUCTION AND ANY DISCREPANCIES TO BE NOTIFIED BY THE CONTRACTOR.
 THIS DRAWING IS TO BE READ IN CONJUNCTION WITH ALL RELEVANT SPECIFICATIONS AND DRAWINGS.
 ALL LEVELS ARE TO FINISHED LEVELS UNLESS OTHERWISE INDICATED.
 DIMENSIONS TO FINISHED DIMENSIONS UNLESS OTHERWISE INDICATED.
 DIMENSIONS NOT KNOWN AT SCHEMATIC DESIGN STAGE.
 DIMENSIONS ARE NOT FOR CONSTRUCTION.
 DIMENSIONS NOT KNOWN AT SCHEMATIC DESIGN STAGE.
 DIMENSIONS TO BE AGREED ON SITE.
 DIMENSIONS TO BE BASED ON CONSTRUCTION DRAWINGS.

LEGEND

- Indicates site boundary
- Indicates proposed works

3/01	Revised for Section 5	10/09/21
Revisions	Description	Date

CONSTRUCTION

GENERAL ARRANGEMENT



**BRIGHT
DESIGN
ARCHITECTS**

Project: Coleraine Apartments, Coleraine Road, Coleraine, Co. Dufferin
 01 269 6860 • info@bda.ie • www.bda.ie
 4 Seelield Park, Booterstown, Blackrock, Co. Dublin
 21064-202 S. 01
 © Copyright - Bright Design Architects 2021
 All drawings are design files and are not to be reproduced without permission.

NOTES

DO NOT SCALE - USE FIGURED DIMENSIONS ONLY.



ALL DIMENSIONS TO BE CHECKED ON SITE PRIOR TO CONSTRUCTION AND ANY DISCREPANCIES TO BE HIGHLIGHTED BY THE PLANNING IS TO BE MADE IN CONFORMANCE WITH ALL RELEVANT SPECIFICATIONS AND DRAWINGS.


ALL LEVELS ARE TO REMAIN UNLESS OTHERWISE INDICATED.

SUBJECT TO DETAILED DESIGN REVISIONS AND PLANNING CONDITIONS NOT KNOWN AT ARCHITECTURAL DESIGN STAGE.

THESE DRAWINGS ARE NOT FOR CONSTRUCTION, AND DIMENSIONS TO BE AGREED ON SITE BASED ON CONSTRUCTION PERMISSION.

LEGEND

-  Indicates site boundary
-  Indicates proposed works

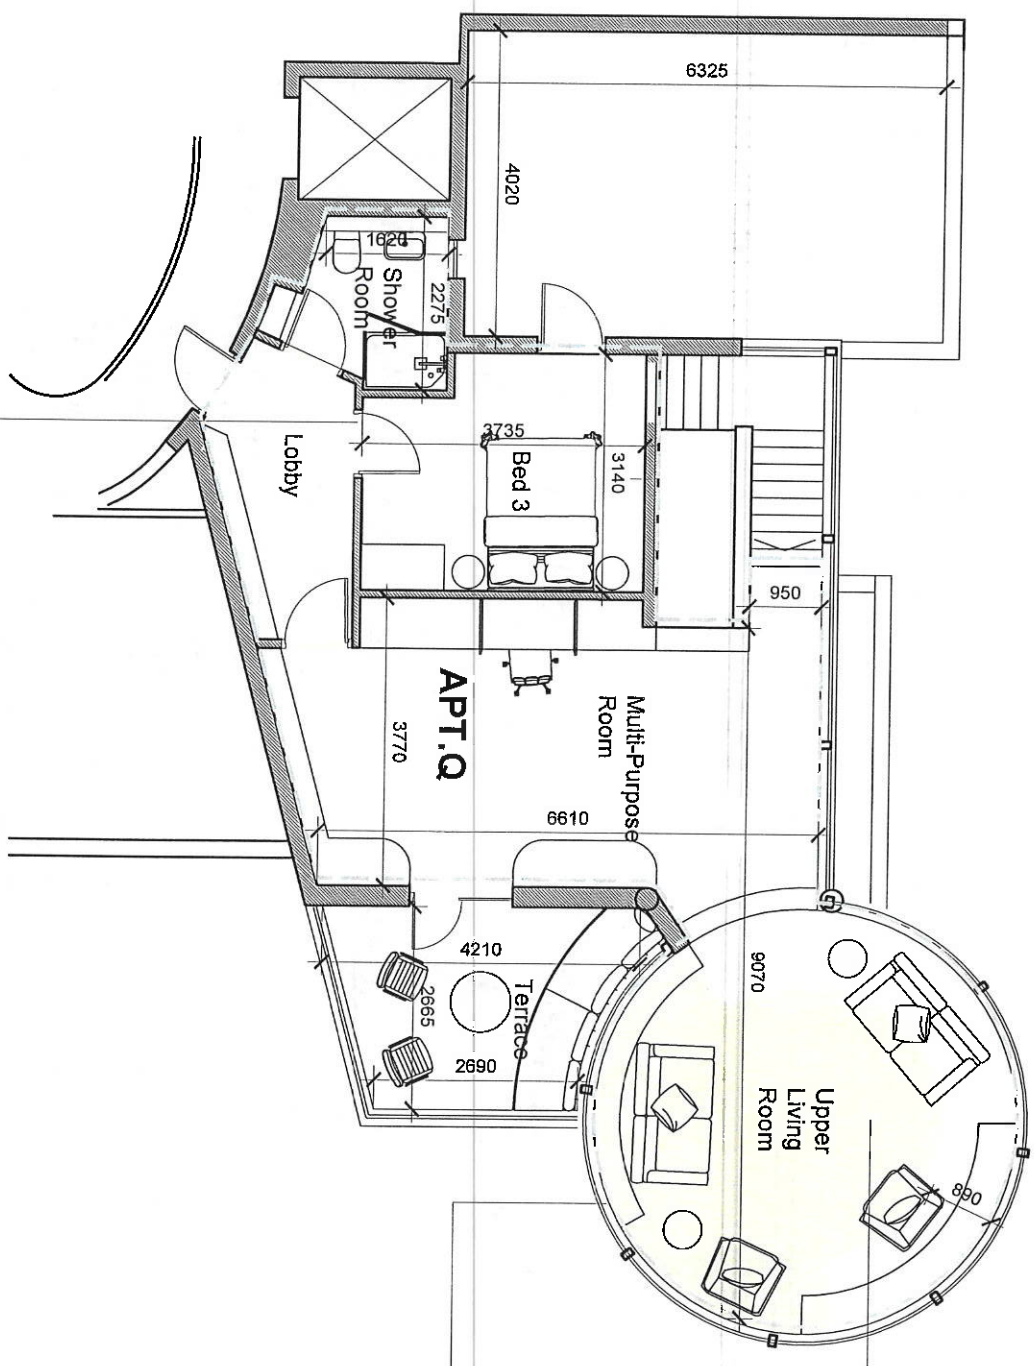

WORKS ITEM 2
Internal layout alterations

WORKS ITEM 1
Infill of floor void

WORKS ITEM 3
Lowering of rotunda sill

revision	description	date
2.01	Issued for Section 5	10/08/21
1.01	Issue for Design	08/08/21

GENERAL ARRANGEMENT

CONSTRUCTION



BRIGHT DESIGN ARCHITECTS

01 269 6860 • info@bdc.ie • www.bdc.ie


4 scotland park, boinstown, blackrock, co. dublin

Project: Coleraine Apartment, Coleraine Road, Coleraine, Co. Down

Title: PROPOSED THIRD FLOOR PLAN

date: 10/08/21 | scale: 1:50 @ A3 | drawn by: FA

drawing number: 21064-203 | revision: S. 01

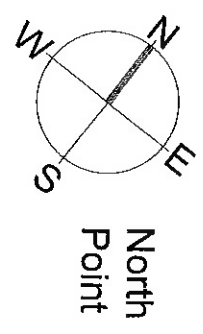


Proposed Third Floor Plan


1:100

© Copyright - Bright Design Architects 2018
This drawing is design final and may not be reproduced without permission.

WORKS ITEM 5
Rotunda fenestration changes
+ Lowering of sill

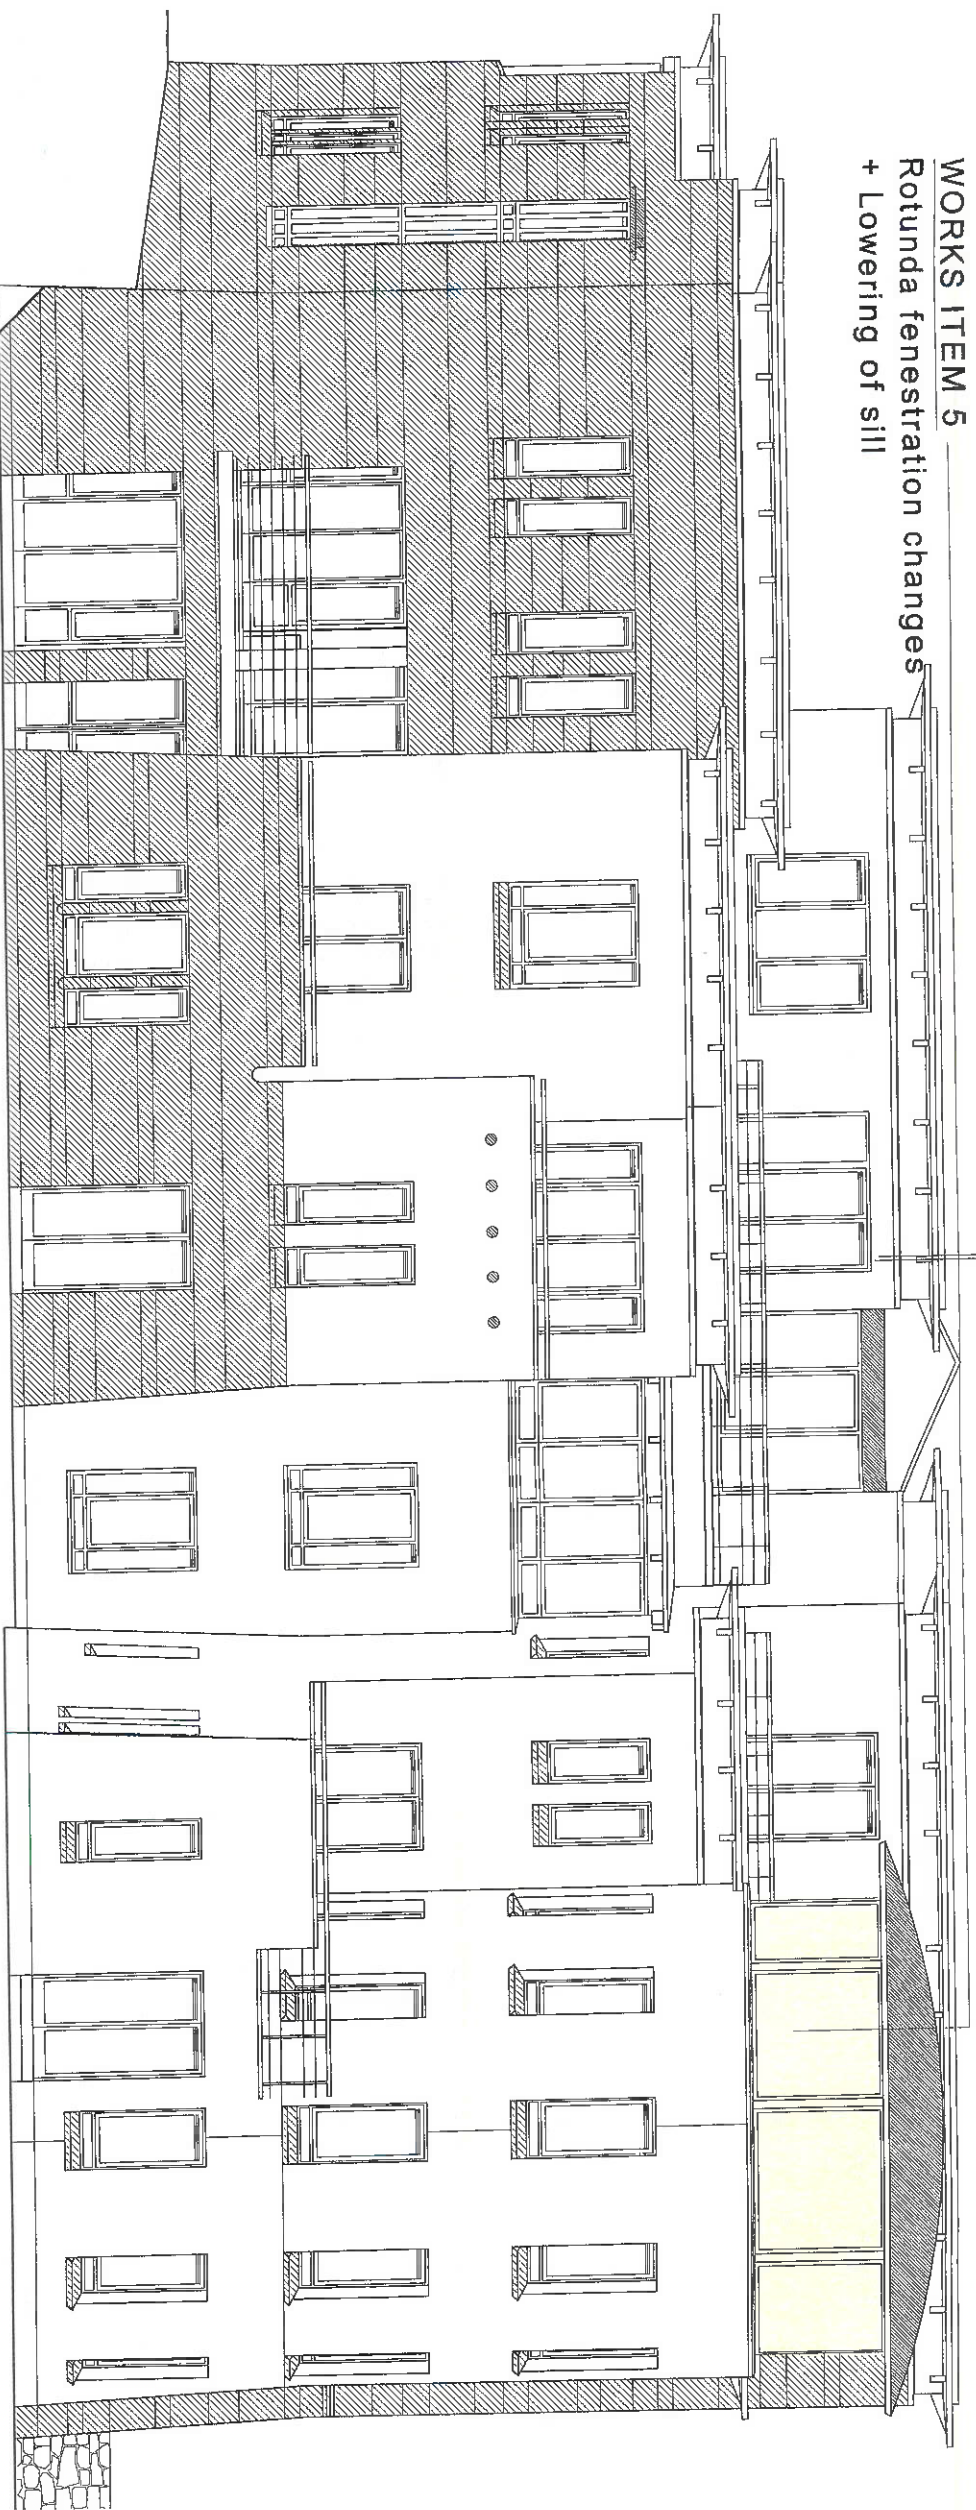

Proposed Side Elevation A
 1.100

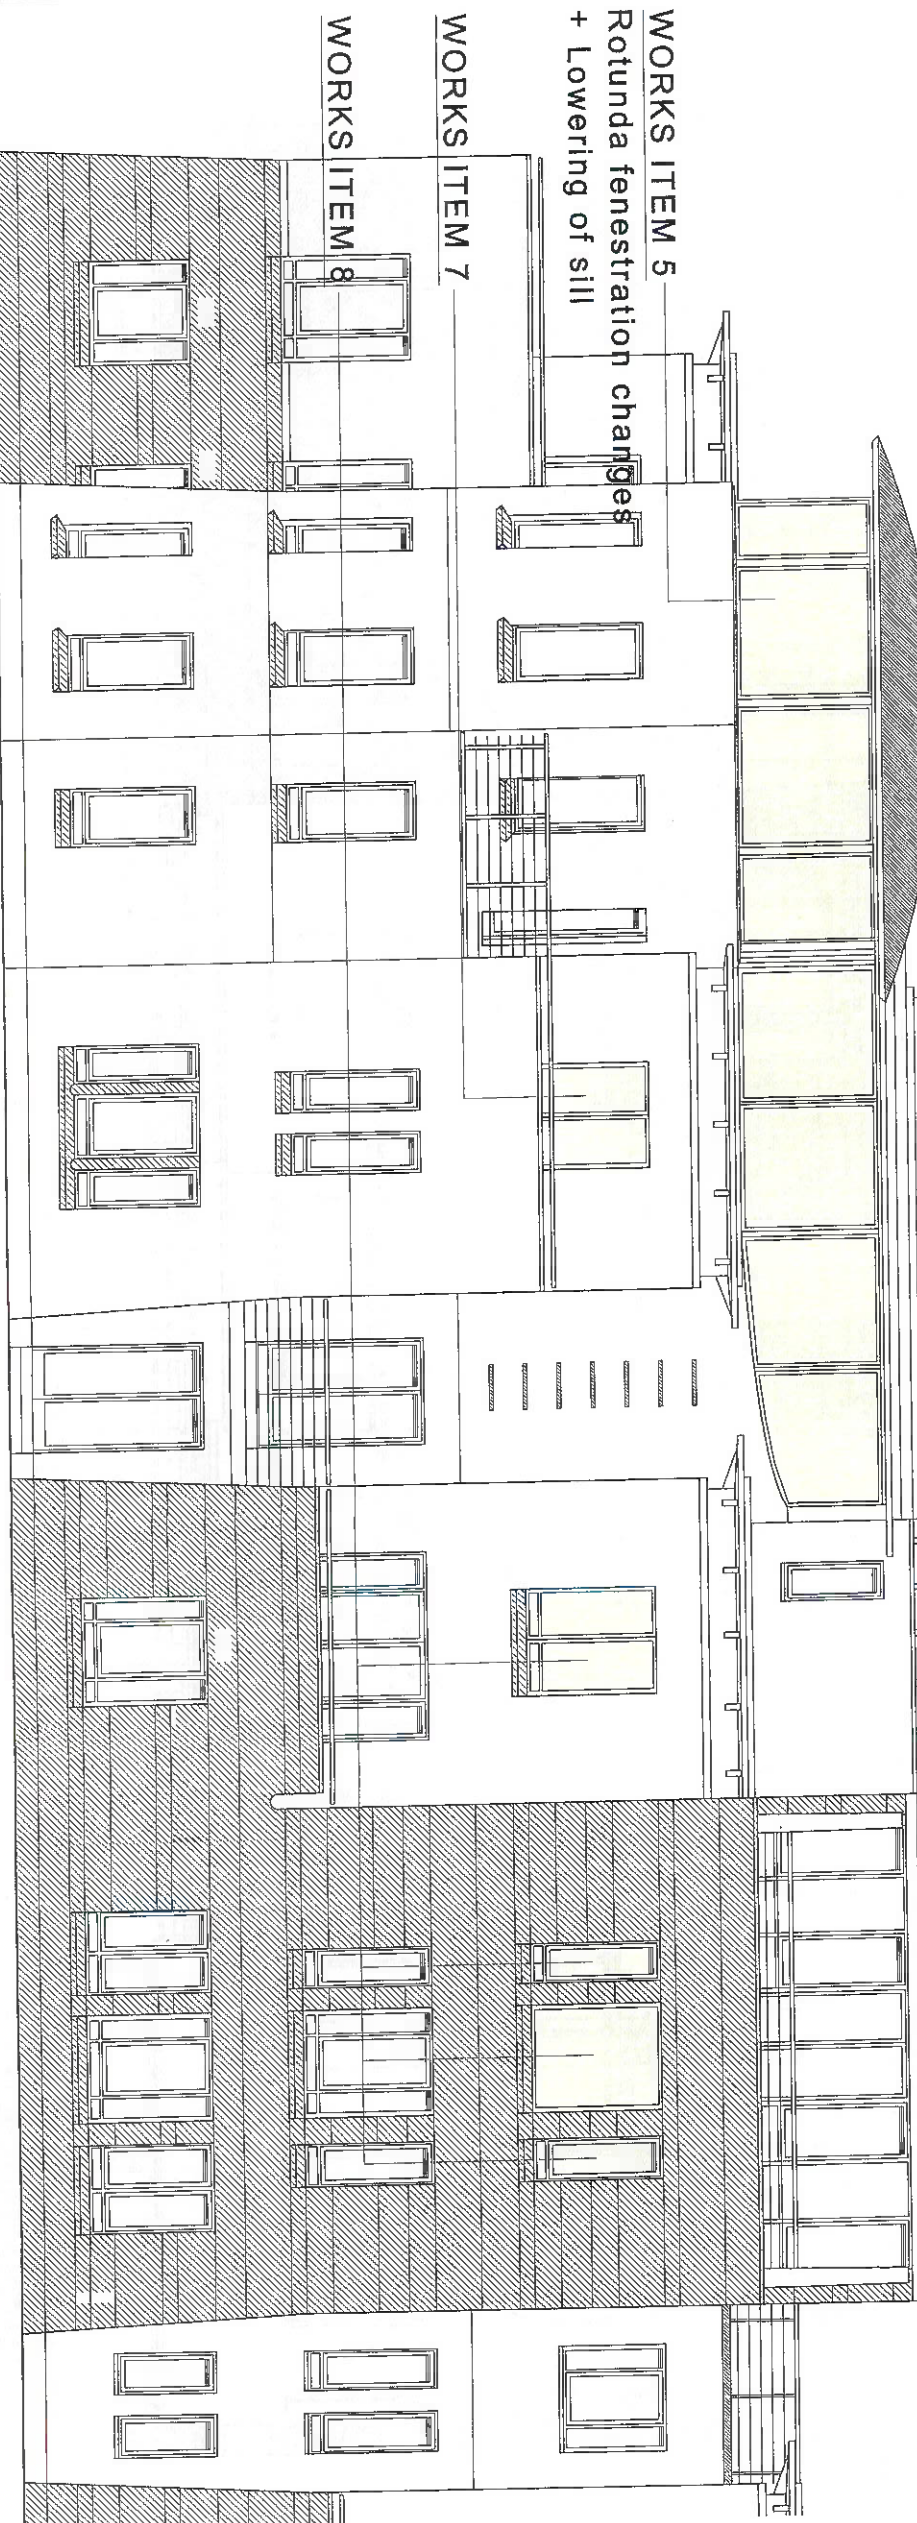

WORKS ITEM 5
Rotunda fenestration changes
+ Lowering of sill

WORKS ITEM 7

WORKS ITEM 8

Proposed Rear Elevation A
 1.100

NOTES

DO NOT SCALE - USE REQUIRED DIMENSIONS ONLY.
 ALL DIMENSIONS TO BE CHECKED ON SITE PRIOR TO CONSTRUCTION AND ANY DISCREPANCIES TO BE HIGHLIGHTED BY THIS DRAWING IS TO BE READ IN CONJUNCTION WITH ALL RELEVANT SPECIFICATIONS AND DRAWINGS.
 ALL LEVELS ARE TO FINISHED LEVELS UNLESS OTHERWISE INDICATED.
 SUBJECT TO RELATED DESIGN REVISIONS AND PLANNING CONDITIONS NOT KNOWN AT SCHEME DESIGN STAGE.
 THESE DRAWINGS ARE NOT FOR CONSTRUCTION.
 ALL SETTING OUT AND DIMENSIONS TO BE AGREED ON SITE BASED ON CONSTRUCTION DRAWINGS.

LEGEND

- - - - - Indicates site boundary
- Indicates proposed works

S.O.I	Issued for section 5	10/06/21
revisions:	description:	date:

CONSTRUCTION


GENERAL ARRANGEMENT



BRIGHT DESIGN
 ARCHITECTS

01 269 6840 • info@bdc.ie • www.bdc.ie
 4 seedfield park, boonstown, blackrock, co. dublin
 project: Columina Apartment, Colman's Road, Dalkey, Co. Dublin
 title: **PROPOSED ELEVATIONS A**
 drawing number: 21064-210
 date: 10/06/21
 scale: 1:100 @ A3
 drawn by: FA
 checked by: S. 01

WORKS ITEM 4
Fenestration changes

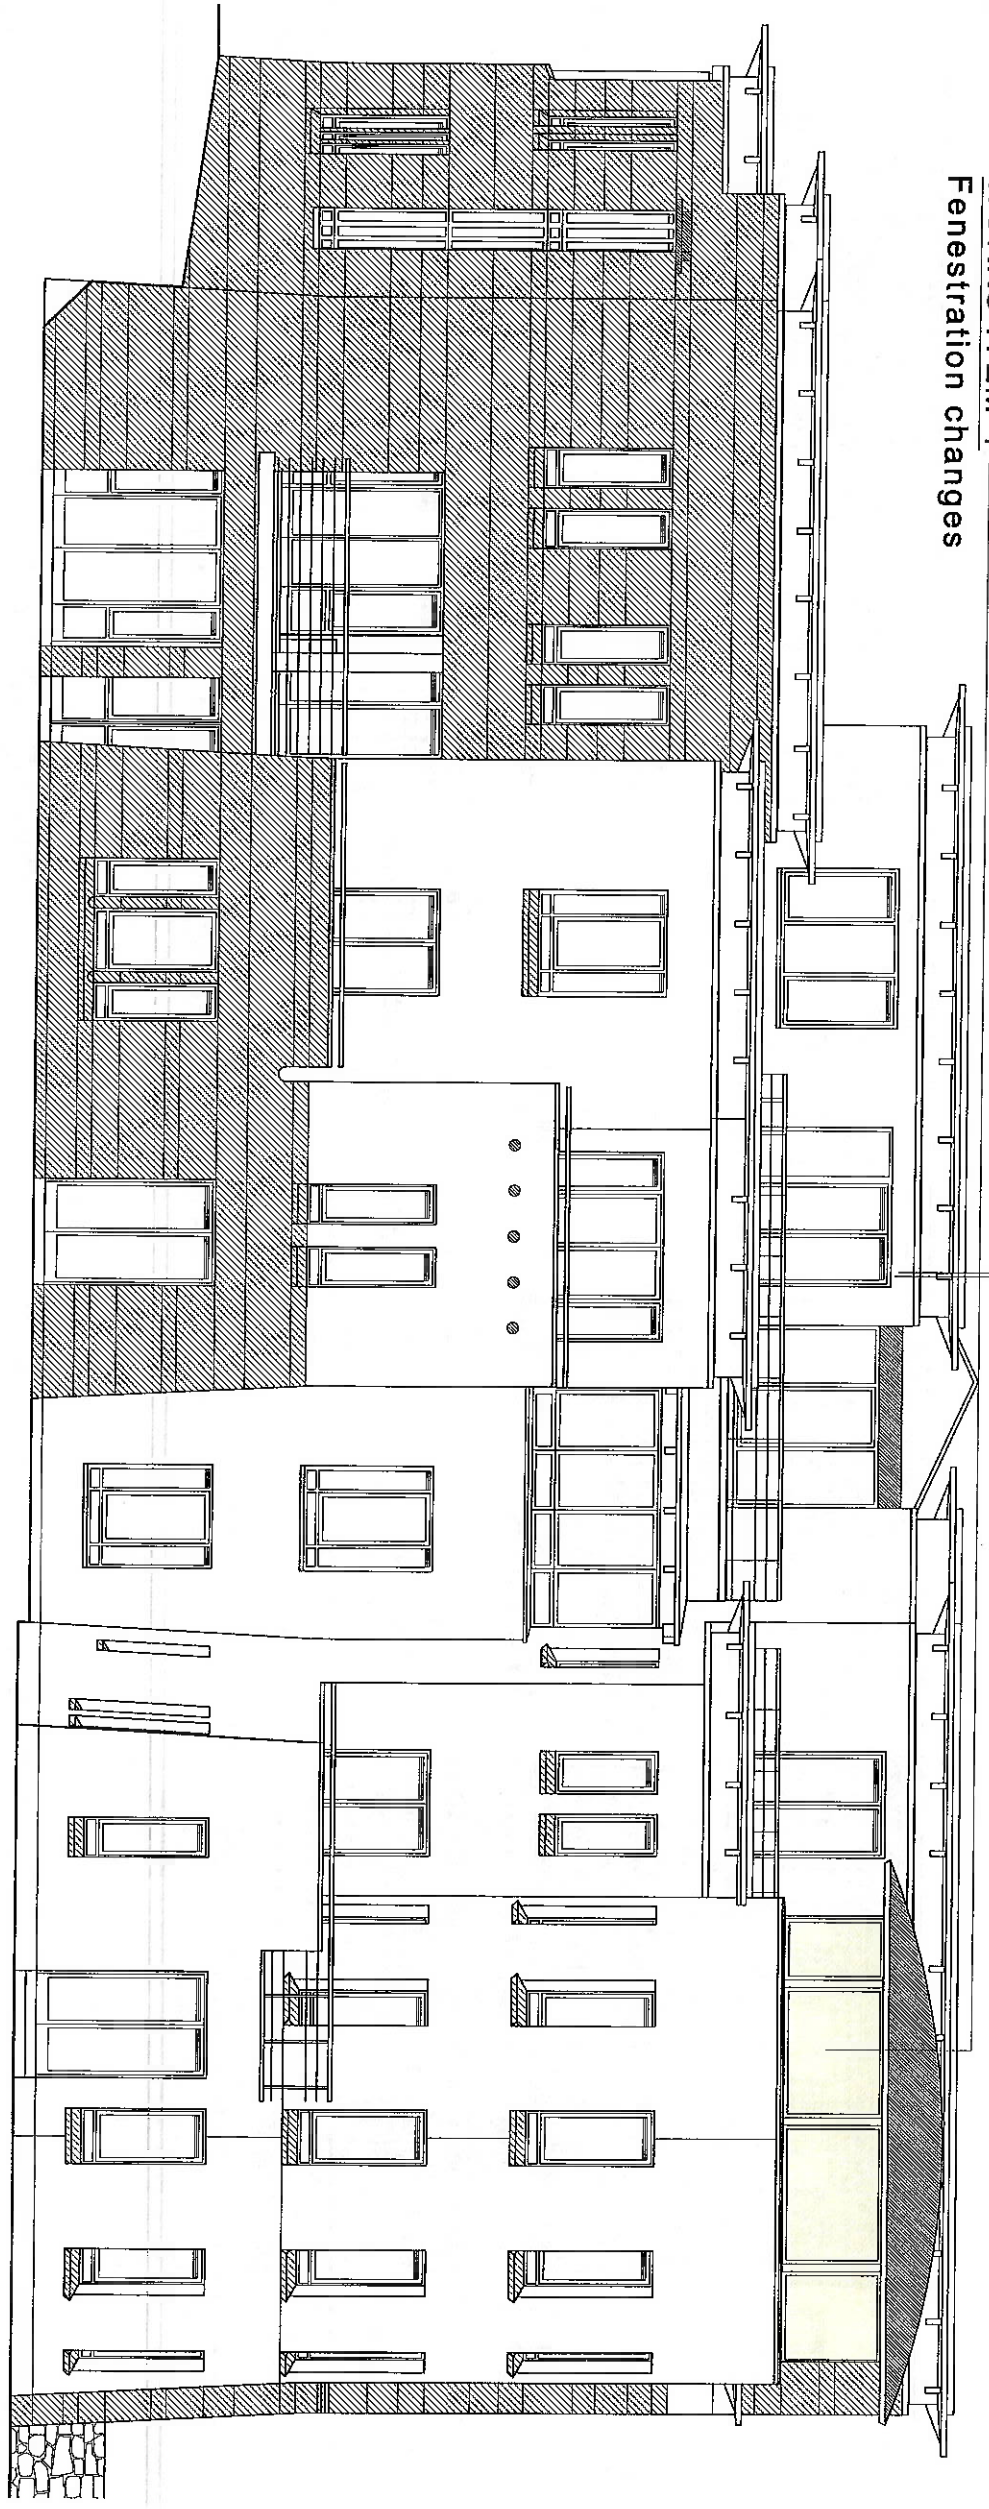

Proposed Side Elevation B
1.100

WORKS ITEM 4
Fenestration changes



WORKS ITEM 7

WORKS ITEM 8

Proposed Rear Elevation B
1.100

GENERAL ARRANGEMENT


BRIGHT DESIGN ARCHITECTS
01 269 6840 • info@bda.ie • www.bda.ie
4 scottfield park, boonstown, blackrock co. dublin

Project: Collamore Apartments, Collamore Road, Dún Laoghaire, Co. Dublin
Title: **PROPOSED ELEVATIONS B**
Scale: 1:200 (2/1)
Date: 10/08/21
Sheet: 20 of 23
Drawing No: 21064-211
Drawn by: FA
Checked by: S.
Date: 10/08/21

© Copyright - Bright Design Architects 2018
This drawing or design may not be reproduced without permission.

WORKS ITEM 6

Lowering of sill with fenestration colour changes

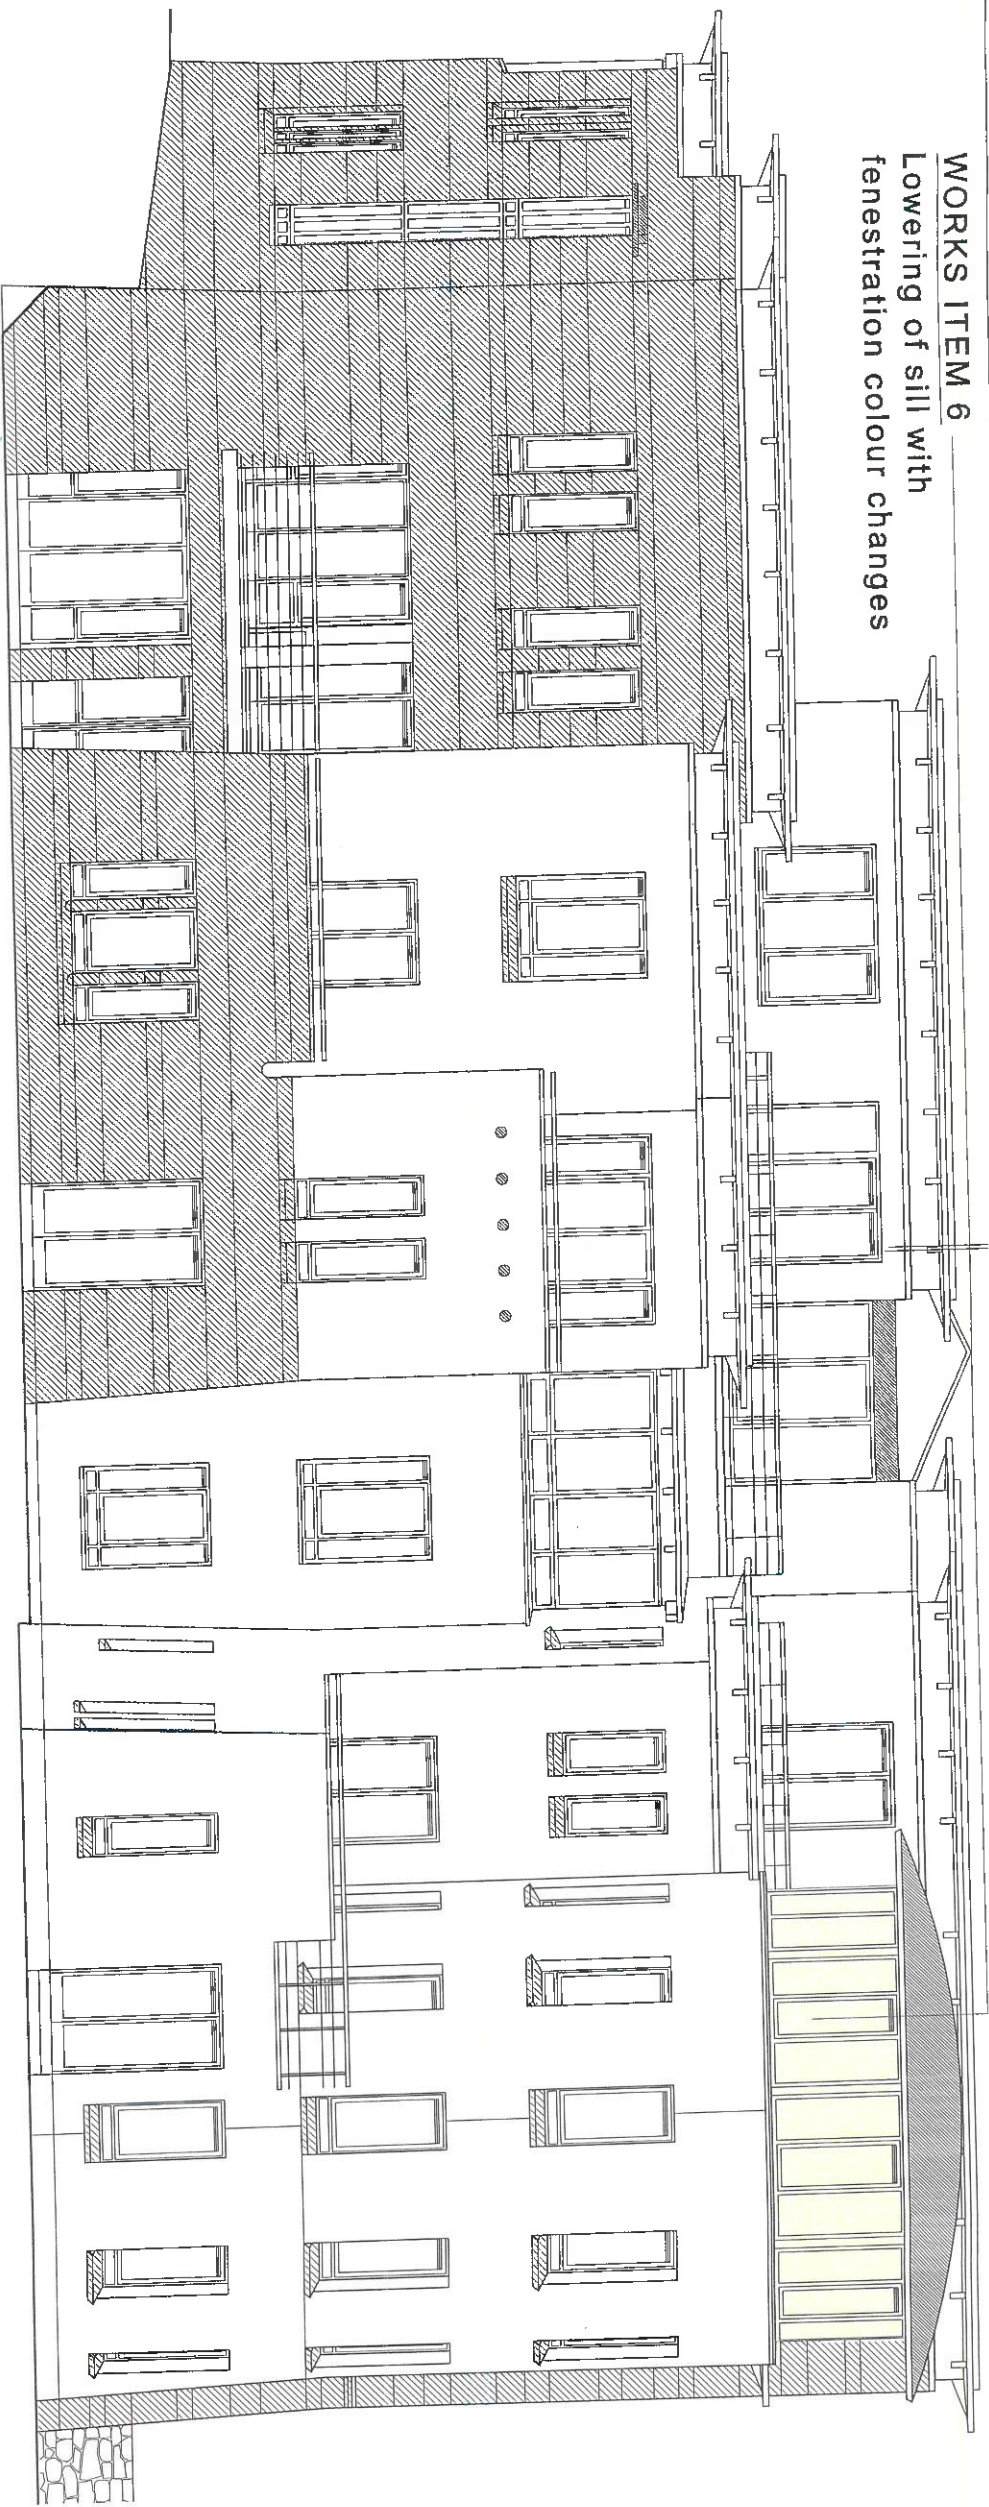


Proposed Side Elevation C

1.100

WORKS ITEM 6

Lowering of sill with fenestration colour changes

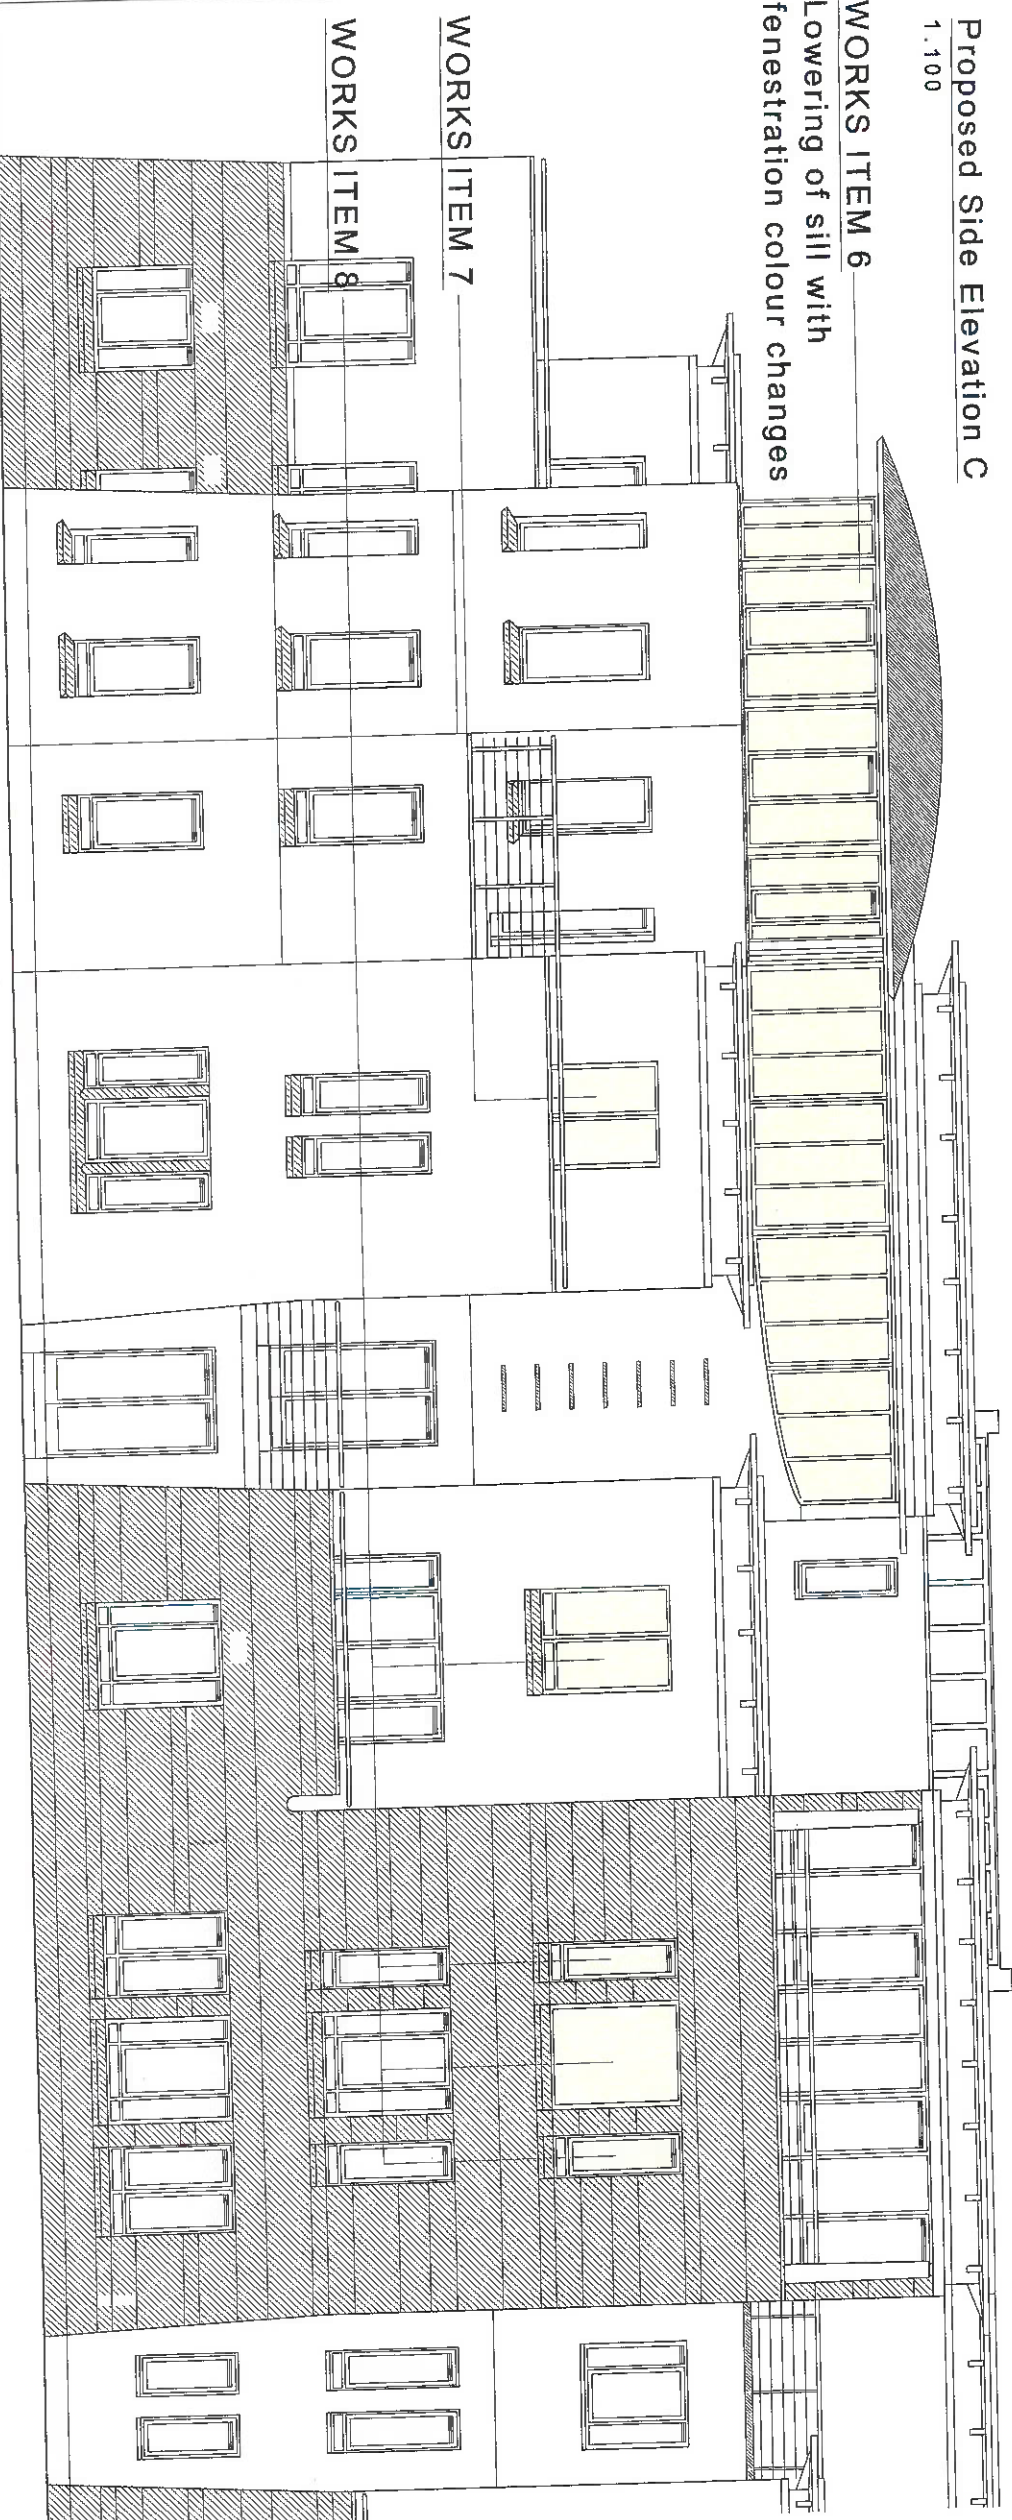

WORKS ITEM 7

WORKS ITEM 8

Proposed Rear Elevation C

1.100

NOTES

DO NOT SCALE - USE FIGURED DIMENSIONS ONLY.
 ALL DIMENSIONS TO BE CHECKED ON SITE PRIOR TO CONSTRUCTION AND ANY DISCREPANCIES TO BE NOTICED BY THE DRAWING IS TO BE LEAD IN CONJUNCTION WITH ALL RELEVANT SPECIFICATIONS AND DRAWINGS.
 ALL LEVELS ARE TO FINISHED LEVEL UNLESS OTHERWISE INDICATED.
 SUBJECT TO DETAILED DESIGN REVISIONS AND PLANNING CONDITIONS NOT KNOWN AT SCHEME DESIGN STAGE.
 THESE DRAWINGS ARE NOT FOR CONSTRUCTION.
 ALL SETTING OUT AND DIMENSIONS TO BE AGREED ON SITE BASED ON CONSTRUCTION DRAWINGS.

LEGEND

-  indicates site boundary
-  indicates proposed works

NO.	DATE	DESCRIPTION	BY	CHECKED BY
1	10-08-21	Issued For Section 5		
2		revision: description:		
3		date:		

CONSTRUCTION

GENERAL ARRANGEMENT



BRIGHT DESIGN
 ARCHITECTS

01 249 6860 • info@bda.ie • www.bda.ie
 4 heathfield park, hoodstown, blackrock, co. dublin

project: Coleraine Apartments, Coleraine Road, Dooly, Co. Dublin

title: PROPOSED ELEVATIONS C
 date: 10/08/21
 drawing number: 21064-212
 revision: S. 01

© Copyright - Bright Design Architects 2018
 This drawing or design may not be reproduced without permission.

