



Horizontal cladding
Grey PVC windows/door


THIS DRAWING IS FOR PLANNING PURPOSES ONLY.
USE FIGURED DIMENSIONS ONLY. DO NOT SCALE
DRAWINGS. READ IN CONJUNCTION WITH
SPECIFICATION AND CONSULTANTS DRAWINGS
© LEO MEEHAN

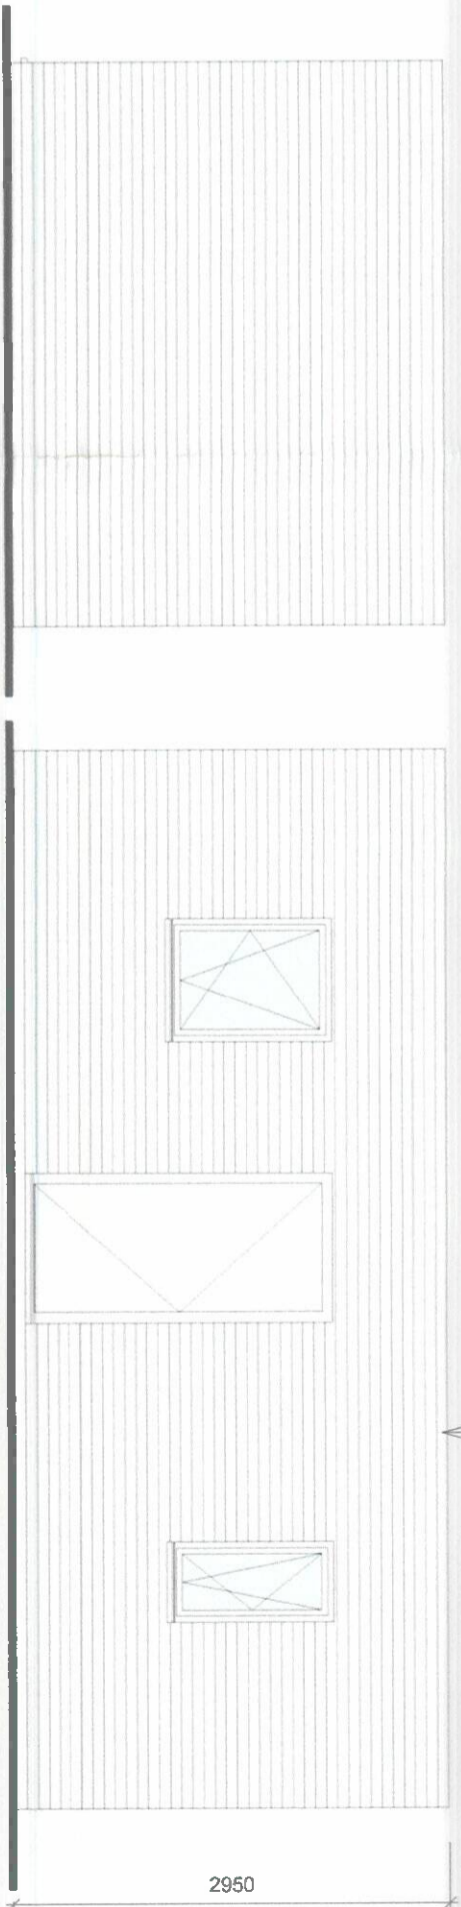


3 Front Elevation - Shed
C-115 1 : 50 @ A3

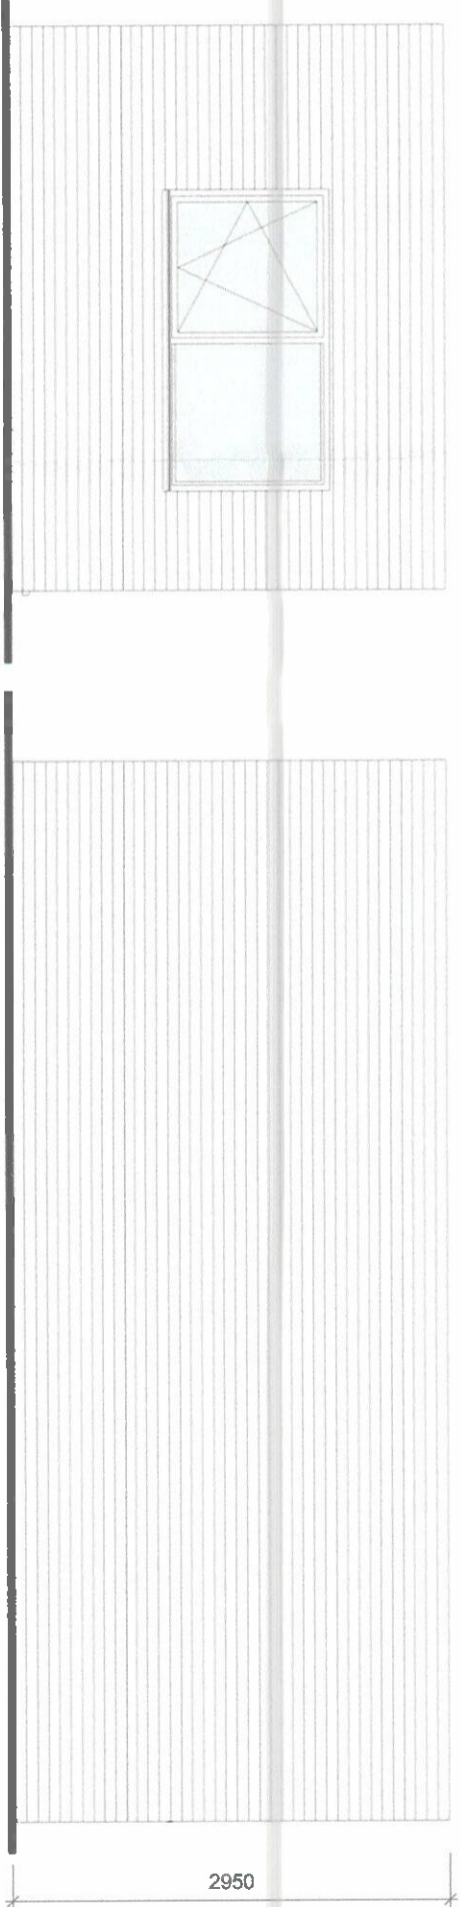

6 Side Elevation 2 - Shed
C-115 1 : 50 @ A3

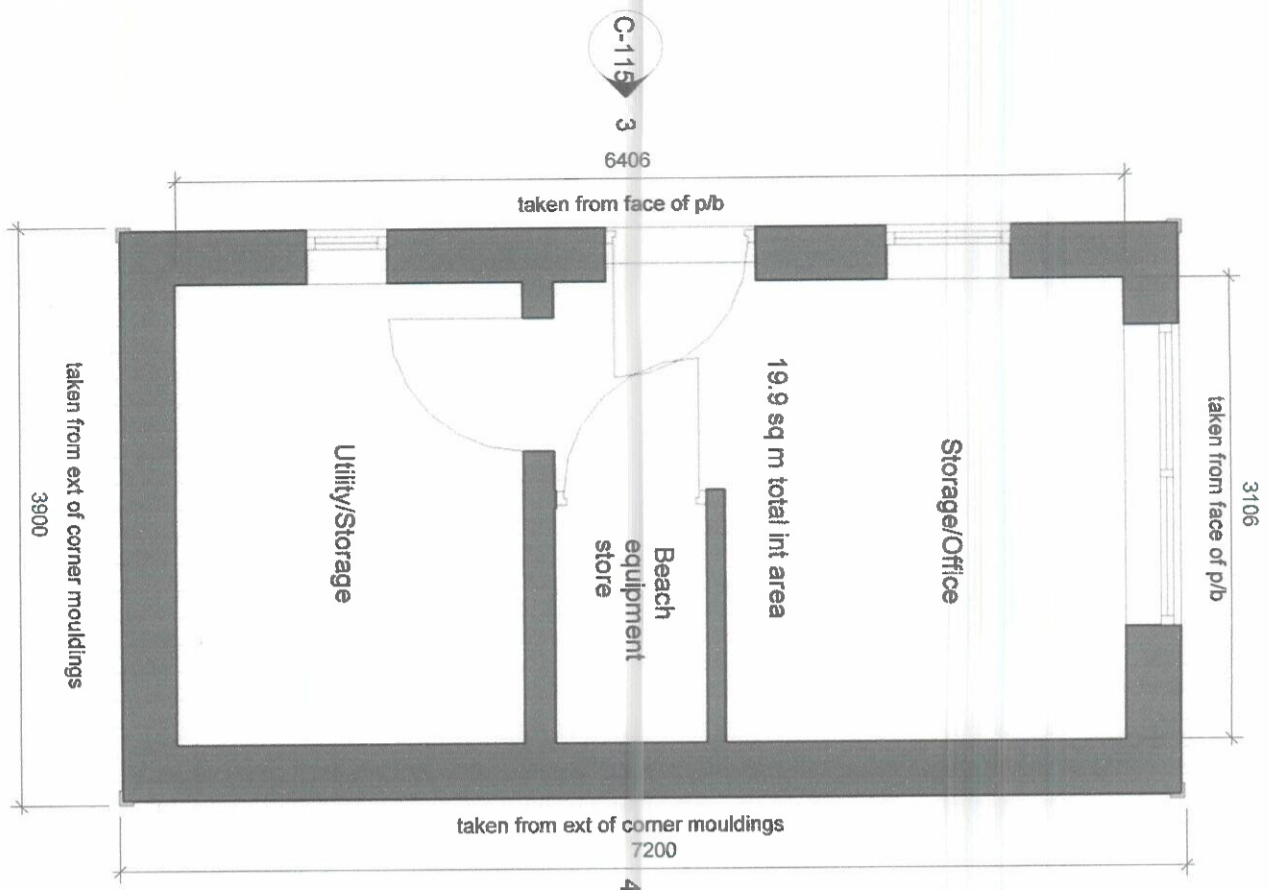

2 Shed Floor Plan
C-115 1 : 50 @ A3

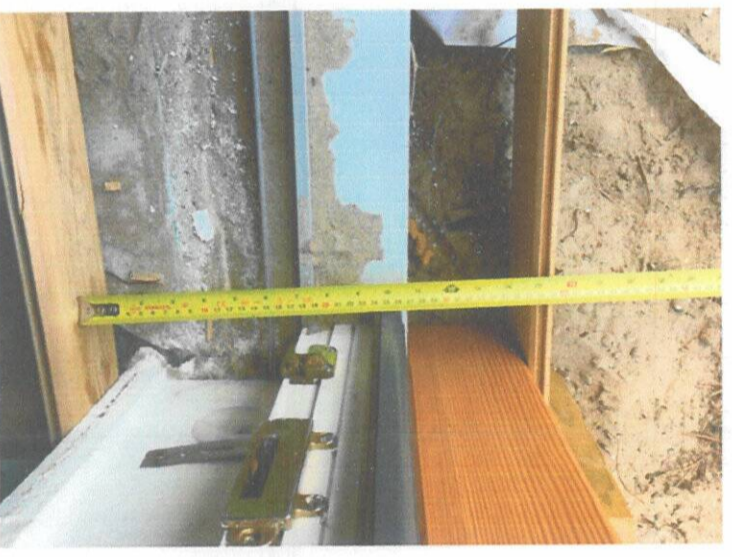

5 Side Elevation 1 - Shed
C-115 1 : 50 @ A3

4 Rear Elevation - Shed
C-115 1 : 50 @ A3

Photo 1:

- The shed wall is 372mm thick:
- 13mm plasterboard
- 18mm OSB sheathing
- 90mm stud w/ insulation
- 18mm OSB sheathing
- 150mm exterior insulation
- 58mm batten layer
- 25mm larch cladding
- & 25mm thick exterior corner mouldings.

When external dimensions are taken from the corner mouldings, then the wall thickness including the mouldings i.e. 397mm (372+25) must be subtracted from each end to arrive at the internal dimensions.

Internal dimensions are 6.406m x 3.106m, giving a floor area of 19.9 sq metres, which is below the exemption limit of 25 sq metres.

A 15-11-21 Notes added

Revision Schedule

LEO MEEHAN
bac home sust arch tech
carrigg and co/colocis lane wexford
085 7175145
leo.meehan@gmail.com

PROJECT Rosslare Replacement Chalet

PROJECT ADDRESS Doogan's Warren, Rosslare Strand, Co. Wexford

CLIENT Helen Meehan

STAGE 3.0 Construction

DRAWING Shed Drawings

DATE 10-08-21

PROJECT NUMBER SCALE (@ A3) 1901 1 : 50

DRAWN BY LM


CHECKED BY LM

C-115


A

THIS DRAWING IS FOR PLANNING PURPOSES ONLY.
 USE FIGURED DIMENSIONS ONLY. DO NOT SCALE
 DRAWINGS. READ IN CONJUNCTION WITH
 SPECIFICATION AND CONSULTANTS DRAWINGS
 © LEO MEEHAN

- SITE LAYOUT LEGEND**
- RIGHT OF WAY
 - SITE BOUNDARY
 - SEA BUCKTHORN TO BEACH BOUNDARY
 - LANE BOUNDARY VEGETATION
 - FENCING
 - PRESSURISED SEWER TO MAIN
 - MAINS WATER CONNECTION
 - SURFACE DRAINAGE TO SOAK PIT

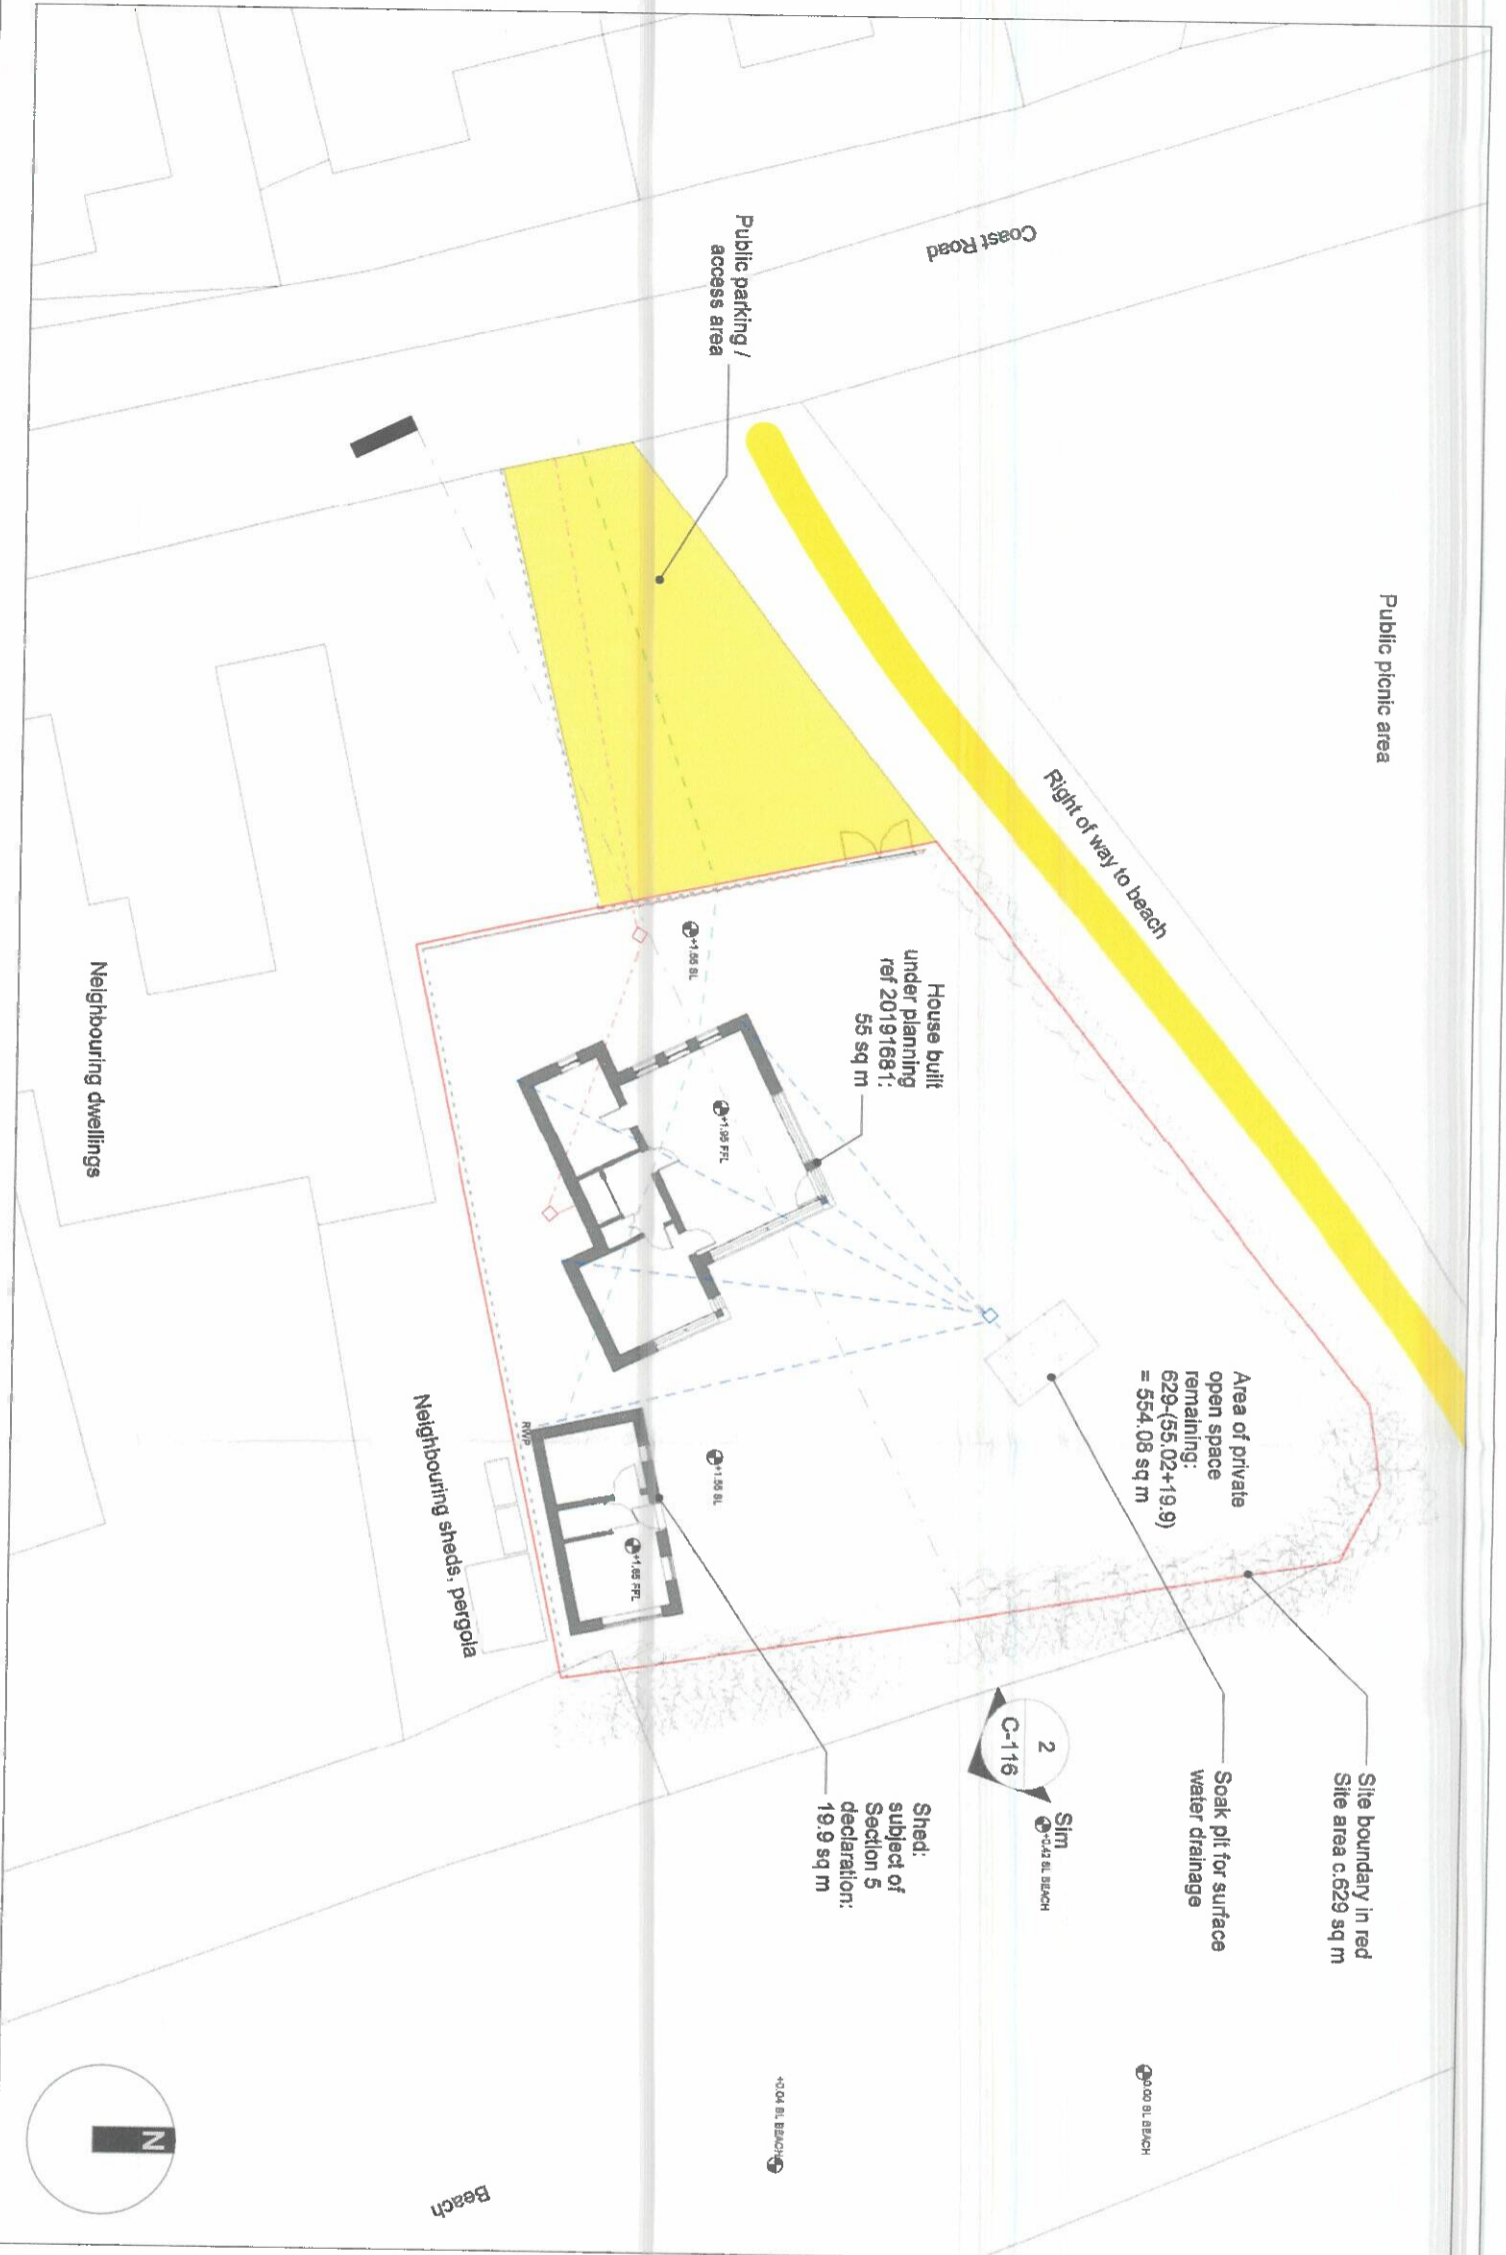

1 Site Layout
 C-116 1 : 250 @ A3

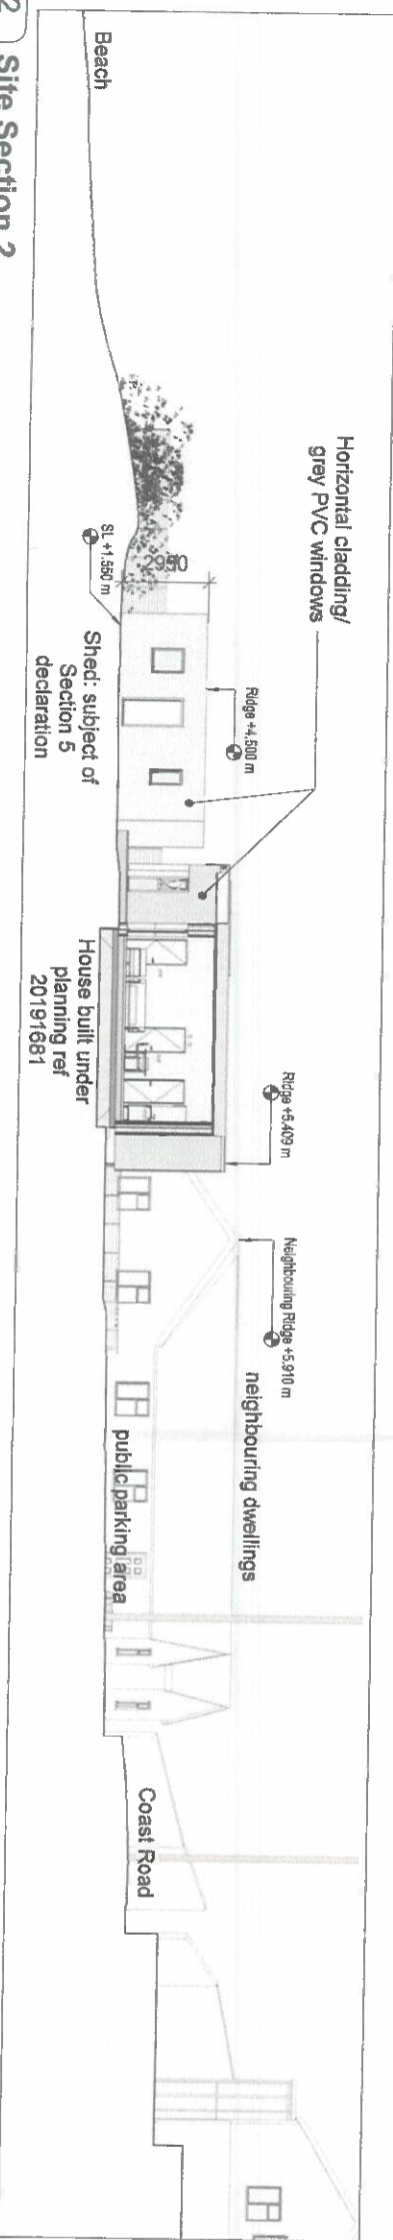

2 Site Section 2
 C-116 1 : 250 @ A3

Revision Schedule

| NO. | DATE | DESCRIPTION |
|-----|------|-------------|
| | | |

LEO MEEHAN
 bsc hons arch arch tech
 carrig ard coocotts lane westford
 065 7175146
 leomeehan@gmail.com

PROJECT
 Rosslare Replacement Chalet

PROJECT ADDRESS
 Doogan's Warren, Rosslare Strand, Co. Wexford

CLIENT
 Helen Meehan

STAGE
 3.0 Construction DRAWING

DATE
 10-08-21

PROJECT NUMBER SCALE (@ A3)
 1901 As Indicated

DRAWN BY
 Leo Meehan

DRAWING NUMBER
 C-116

