



42.3

42.4

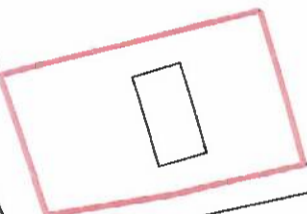

SITE (Outlined in Red)

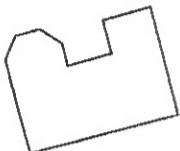

CF

UNND

CF

UNND

AN BORD PLEANNÁLA

10 MÍNÚT 21^o 2

ORD DATED FROM appealant

DRAWING TITLE 215060-22

SITE LOCATION MAP
1:1000

PROJECT
DEVELOPMENT AT
KNOCKATAVEY
KNOCKBRIDGE
DUNDALK
CO. DUBLIN A91 D927


KEVIN KIRK

DRN BY K. KIRK SCALE 1:1000 DATE SEP 2022




Existing detached domestic garage converted to gym used on one to one basis

Septic tank
0.85m

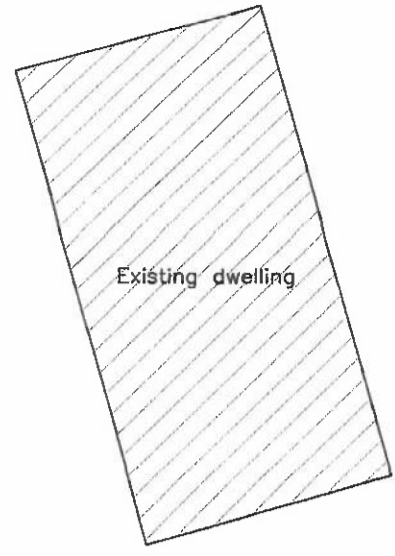

Existing dwelling

Public Road

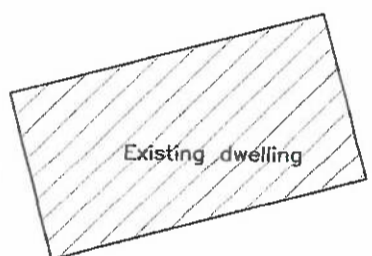

Existing dwelling

Public Road


LEGEND:
Hard surface area
Grass area

Field


315060.22

appellant


DRAWING TITLE		
SITE LAYOUT PLAN		
1:250		
AREA OF SITE OUTLINED IN RED		
0.07 Ha		
PROJECT		
DEVELOPMENT AT KNOCKATAVEY		
KNOCKBRIDGE		
DUNDALK		
CO. LOUTH		
KEVIN KIRK		
DRN BY	SCALE	DATE
K. Kirk	1:250	SEP 2022
Knockalavey		
Knockbridge		
Dundalk		
Co. Louth		
CAD FILE		REV

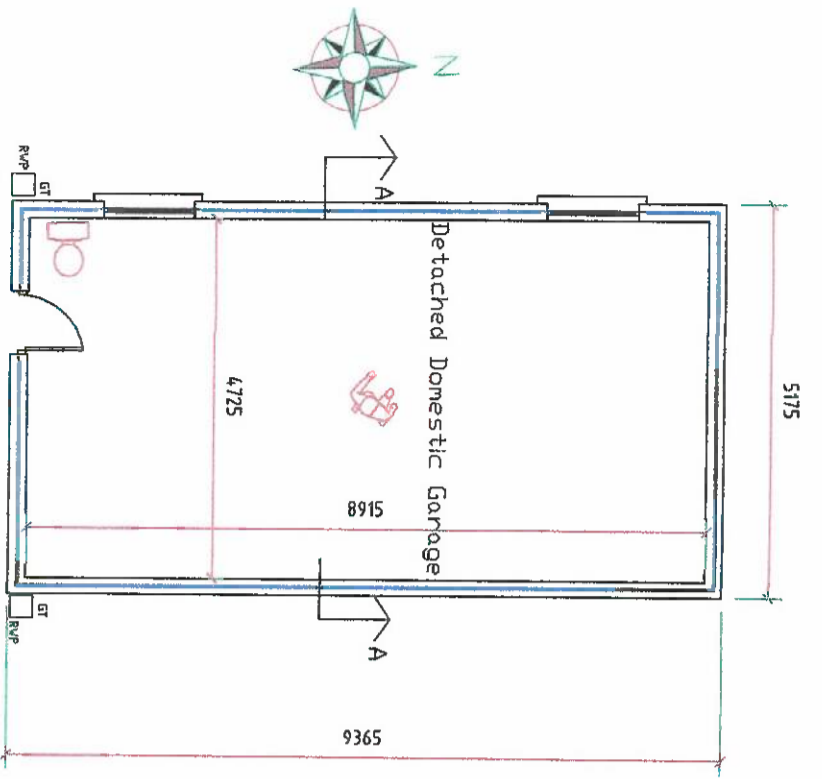


Original Floor Plan
Area=42.1 m²

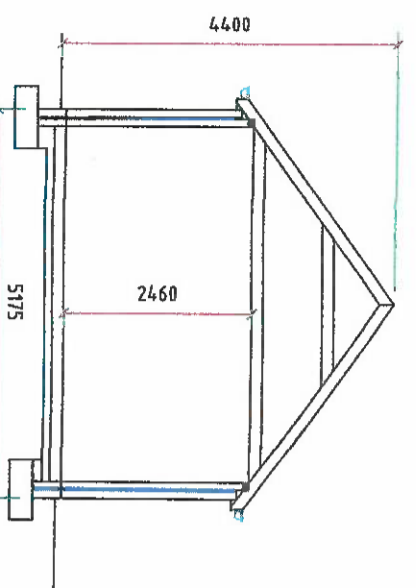


Original Section A-A

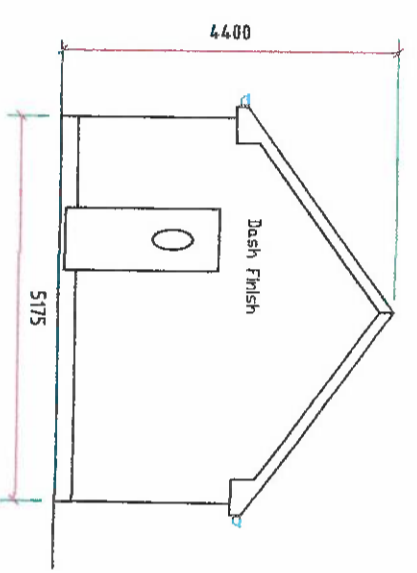


Original Front (South) Elevation

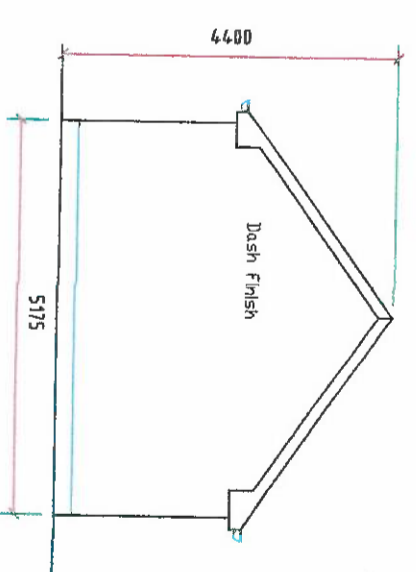

Original Rear (North) Elevation

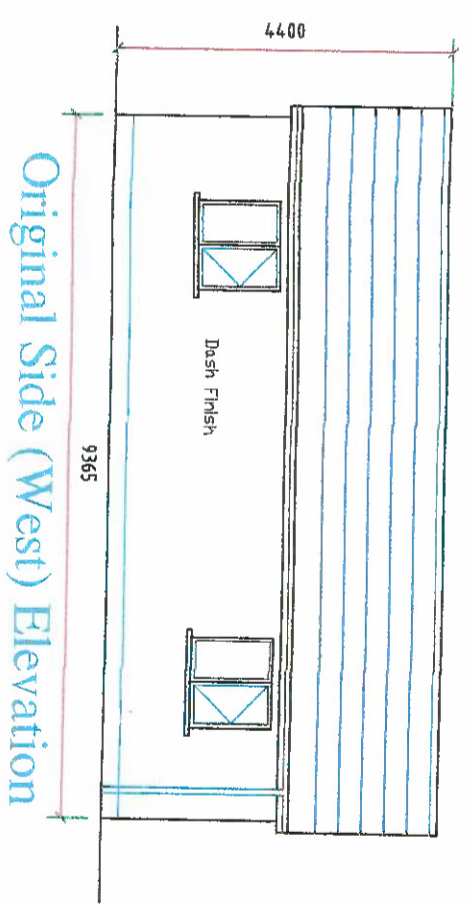

Original Side (West) Elevation

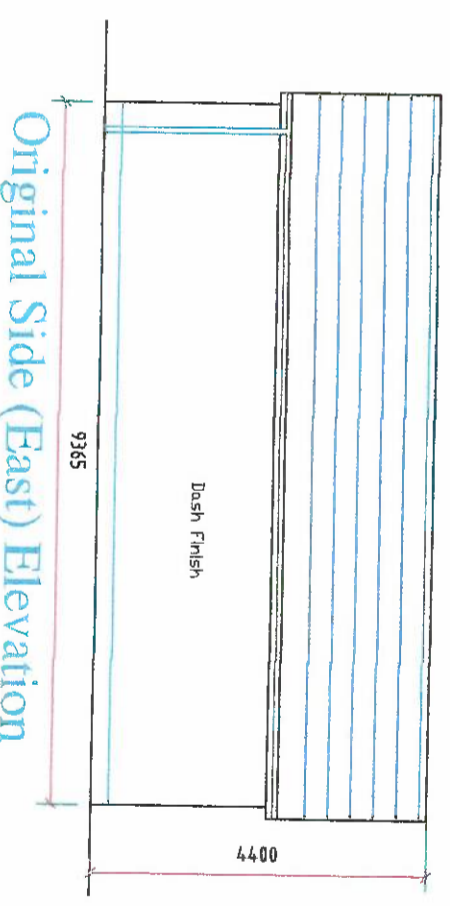

Original Side (East) Elevation

APPROVED
10 NOV 2022
FROM
appellat

DRAWING TITLE
ORIGINAL FLOOR PLANS, SECTION &
ELEVATIONS FOR DETACHED DOMESTIC
GARAGE







1:100

PROJECT

DEVELOPMENT AT
KNECKATAVEY
KNECKBRIDGE
DUNDALK
CO. DUBLIN A91 D927

CLIENT NAME
KEVIN KIRK

DRAWN BY KIRK
KNECKBRIDGE
DATE SEP 2022

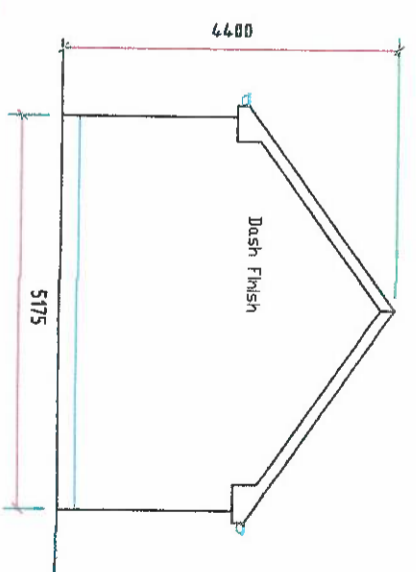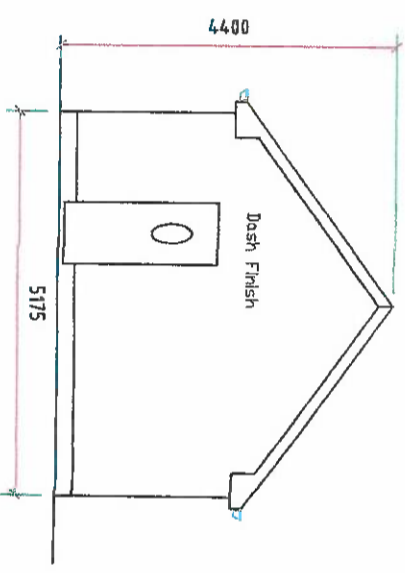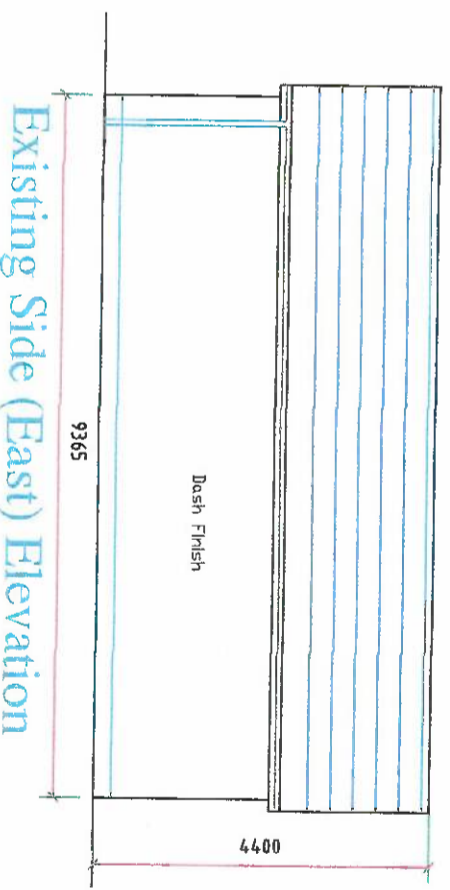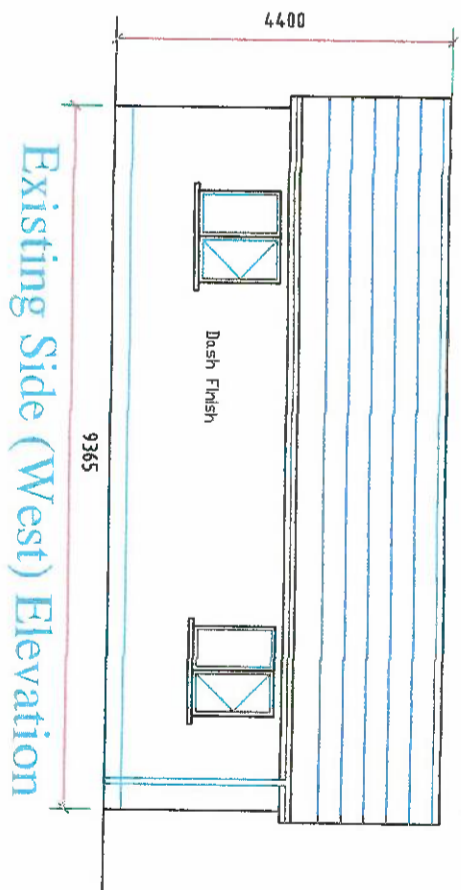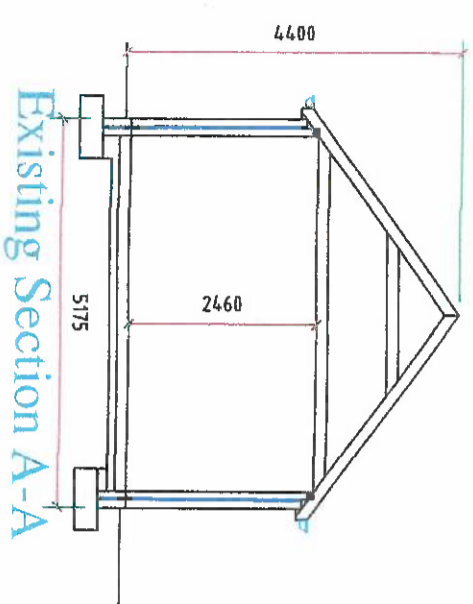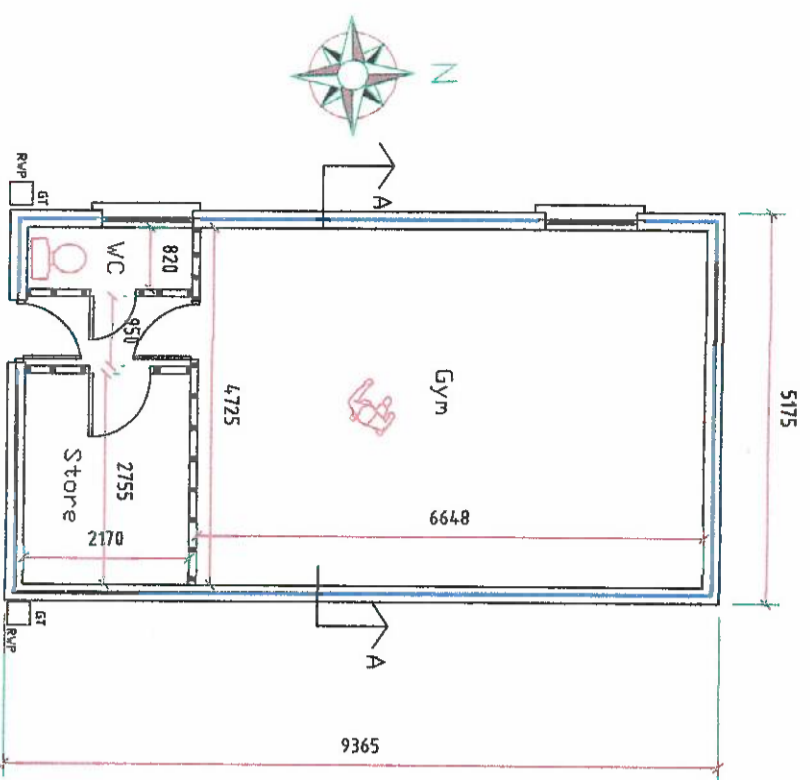

31 5060-22
appellat

DRAWING TITLE	
EXISTING FLOOR PLANS, SECTION & ELEVATIONS FOR GYM USED ON ONE TO ONE BASIS	
PROJECT	14100
DEVELOPER AT KNOCKATAVEY KNOCKBRIDGE DUNDALK CO. DUBLIN A91 D927	
CLIENT NAME KEVIN KIRK	
DRAWN BY	KEVIN KIRK
DATE	SEP 2022