
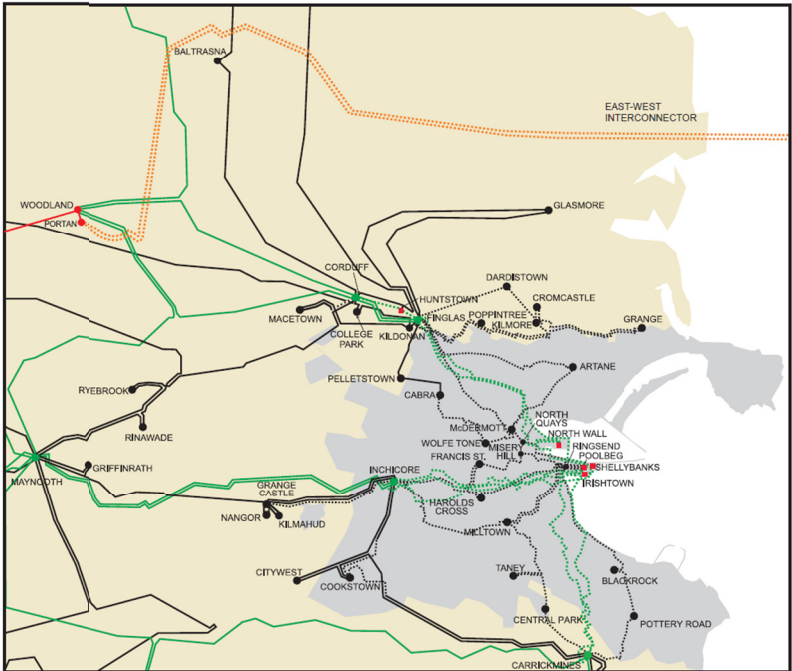
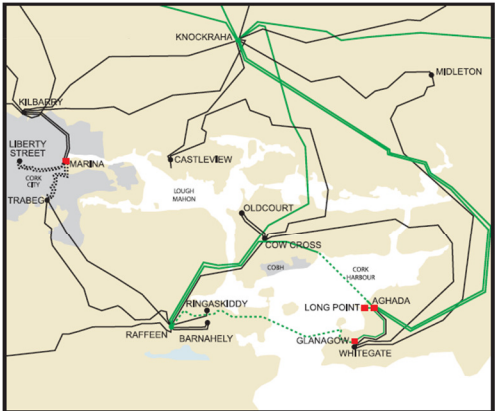
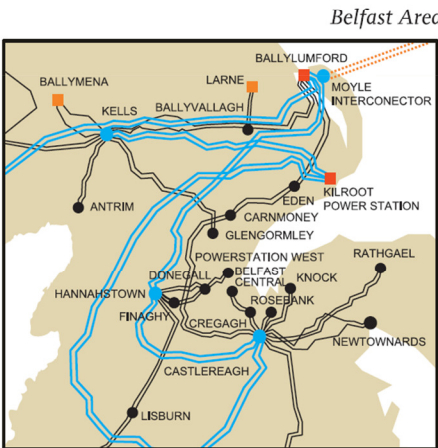


TRANSMISSION SYSTEM  
400, 275, 220 and 110 KV  
JANUARY 2013 Rev 03

- 400kV Lines
- 275kV Lines
- 220kV Lines
- 110kV Lines
- 220kV Cables
- 110kV Cables
- HVDC Cables
- 400kV Stations
- 275kV Stations
- 220kV Stations
- 110kV Stations

Transmission Connected Generation

- Hydro Generation
- Thermal Generation
- Pumped Storage Generation
- Wind Generation

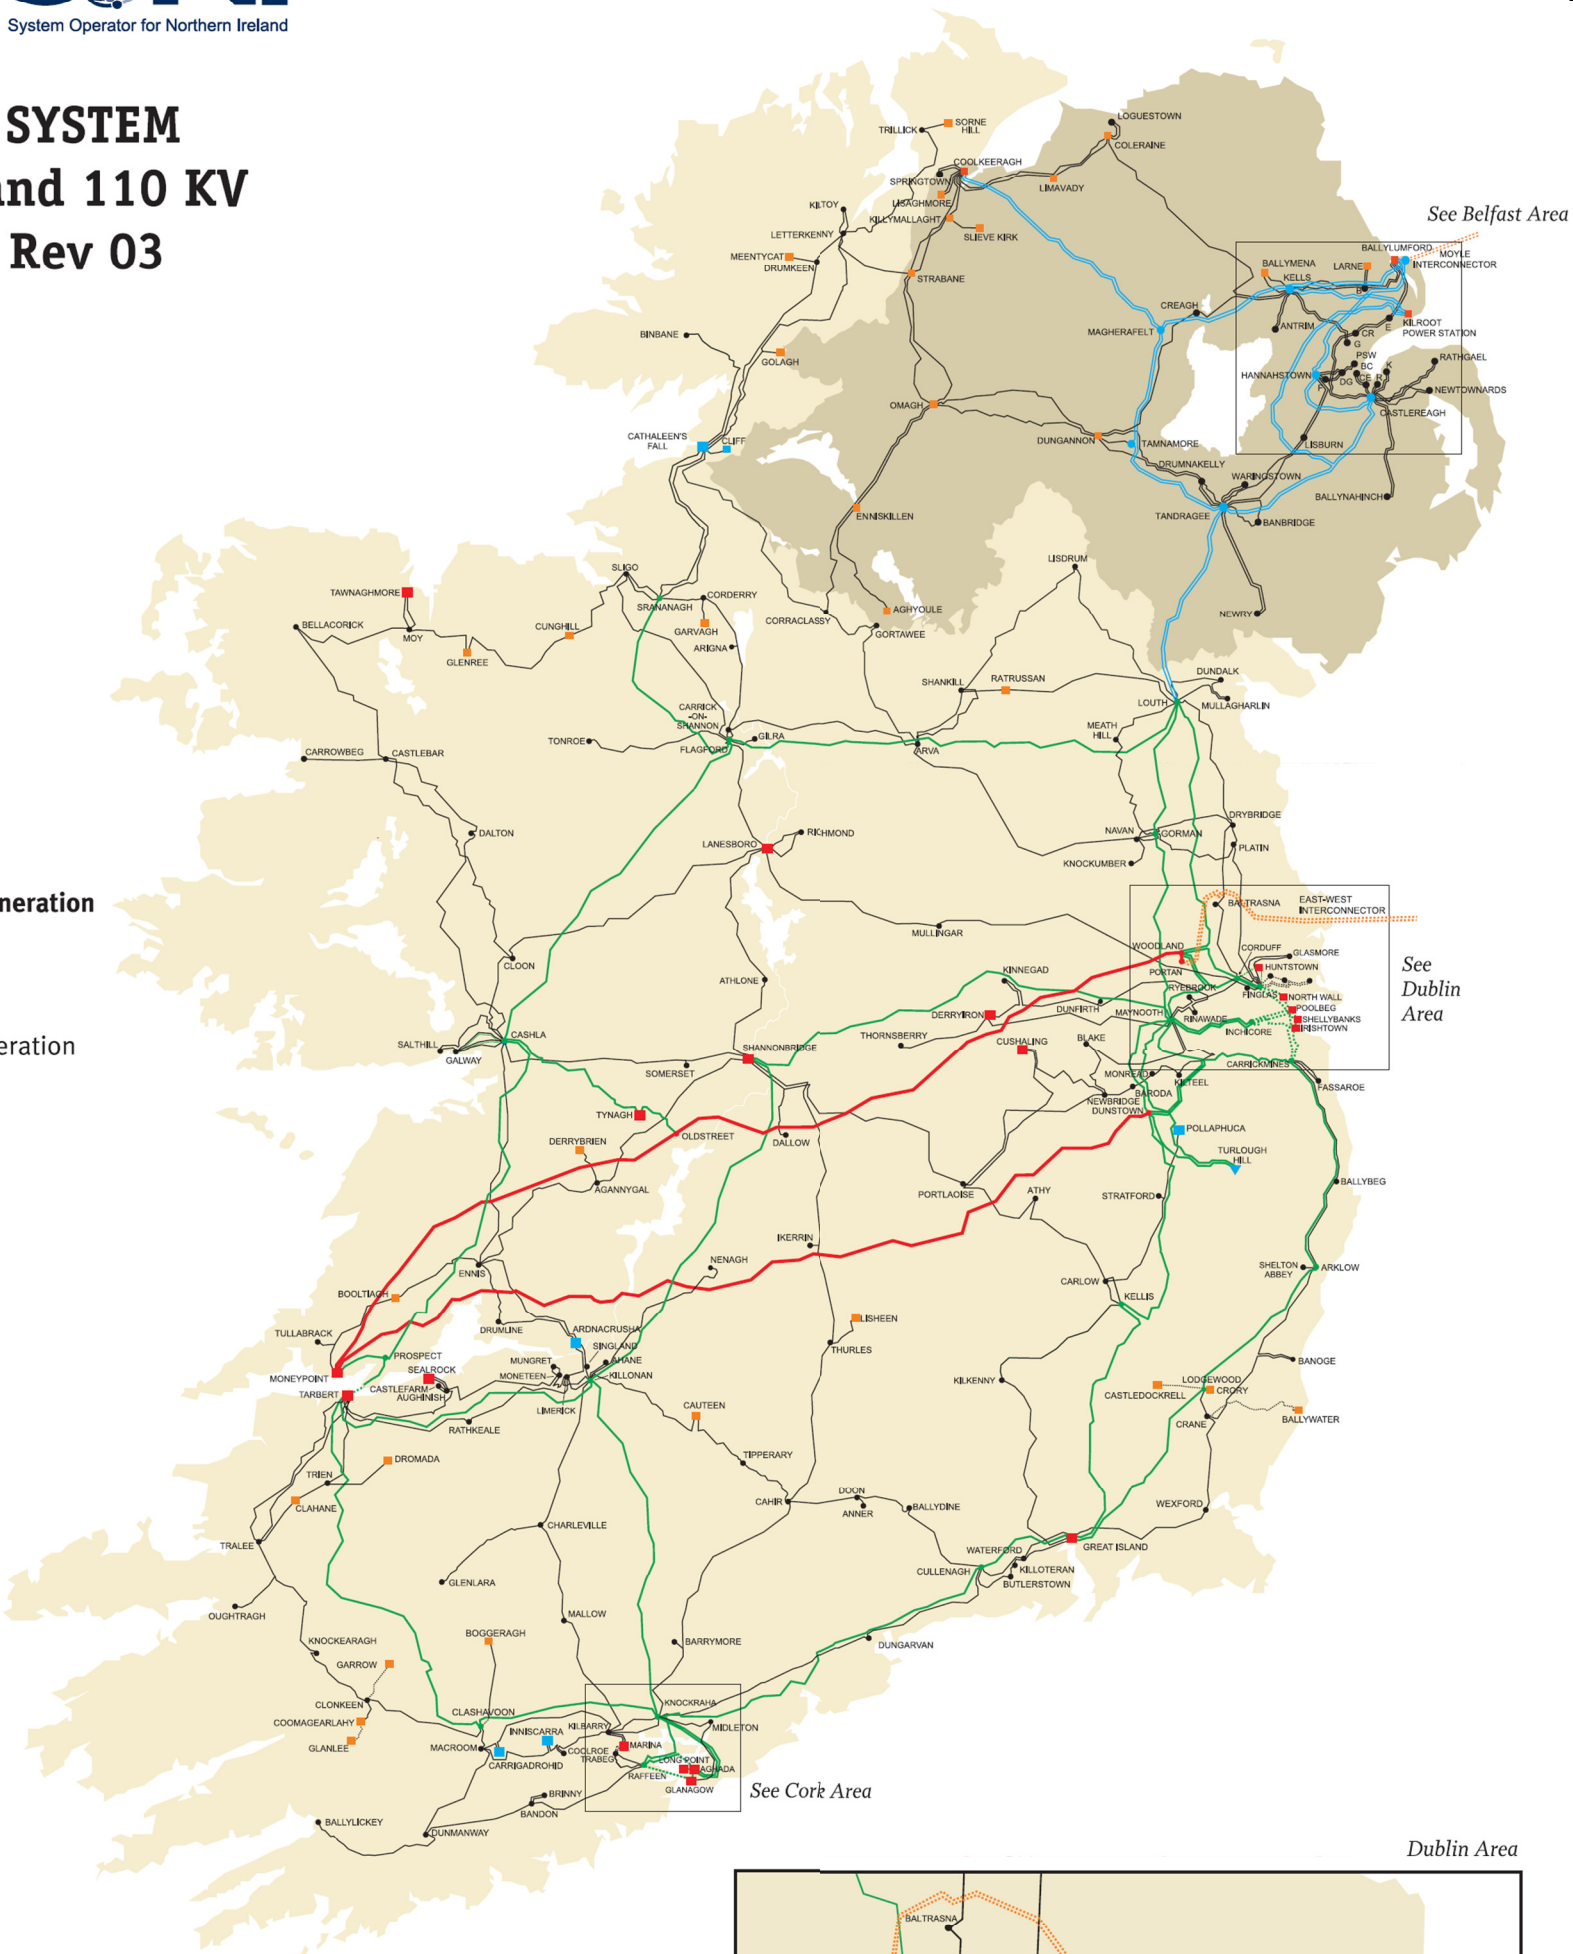

This material is reproduced from EirGrid plc and SONI.

Client:	
Project:	TYRONE TO CAVAN INTERCONNECTOR CONSOLIDATED ES

Title:	FIGURE 4.1: IRELAND TRANSMISSION SYSTEM JANUARY 2013
--------	--

9th Floor The Clarence West Building 2 Clarence Street West BELFAST, BT2 7GP	 Tel: +44 (0) 28 9060 7200 Fax: +44 (0) 28 9060 7399 www.aecom.com
---	---

Design: GB	Drawn: -
Chk'd: FL	App'd: FL
Date: 26/04/2013	Scale: NTS @ A3
No: 60032220/3528/4.1	