


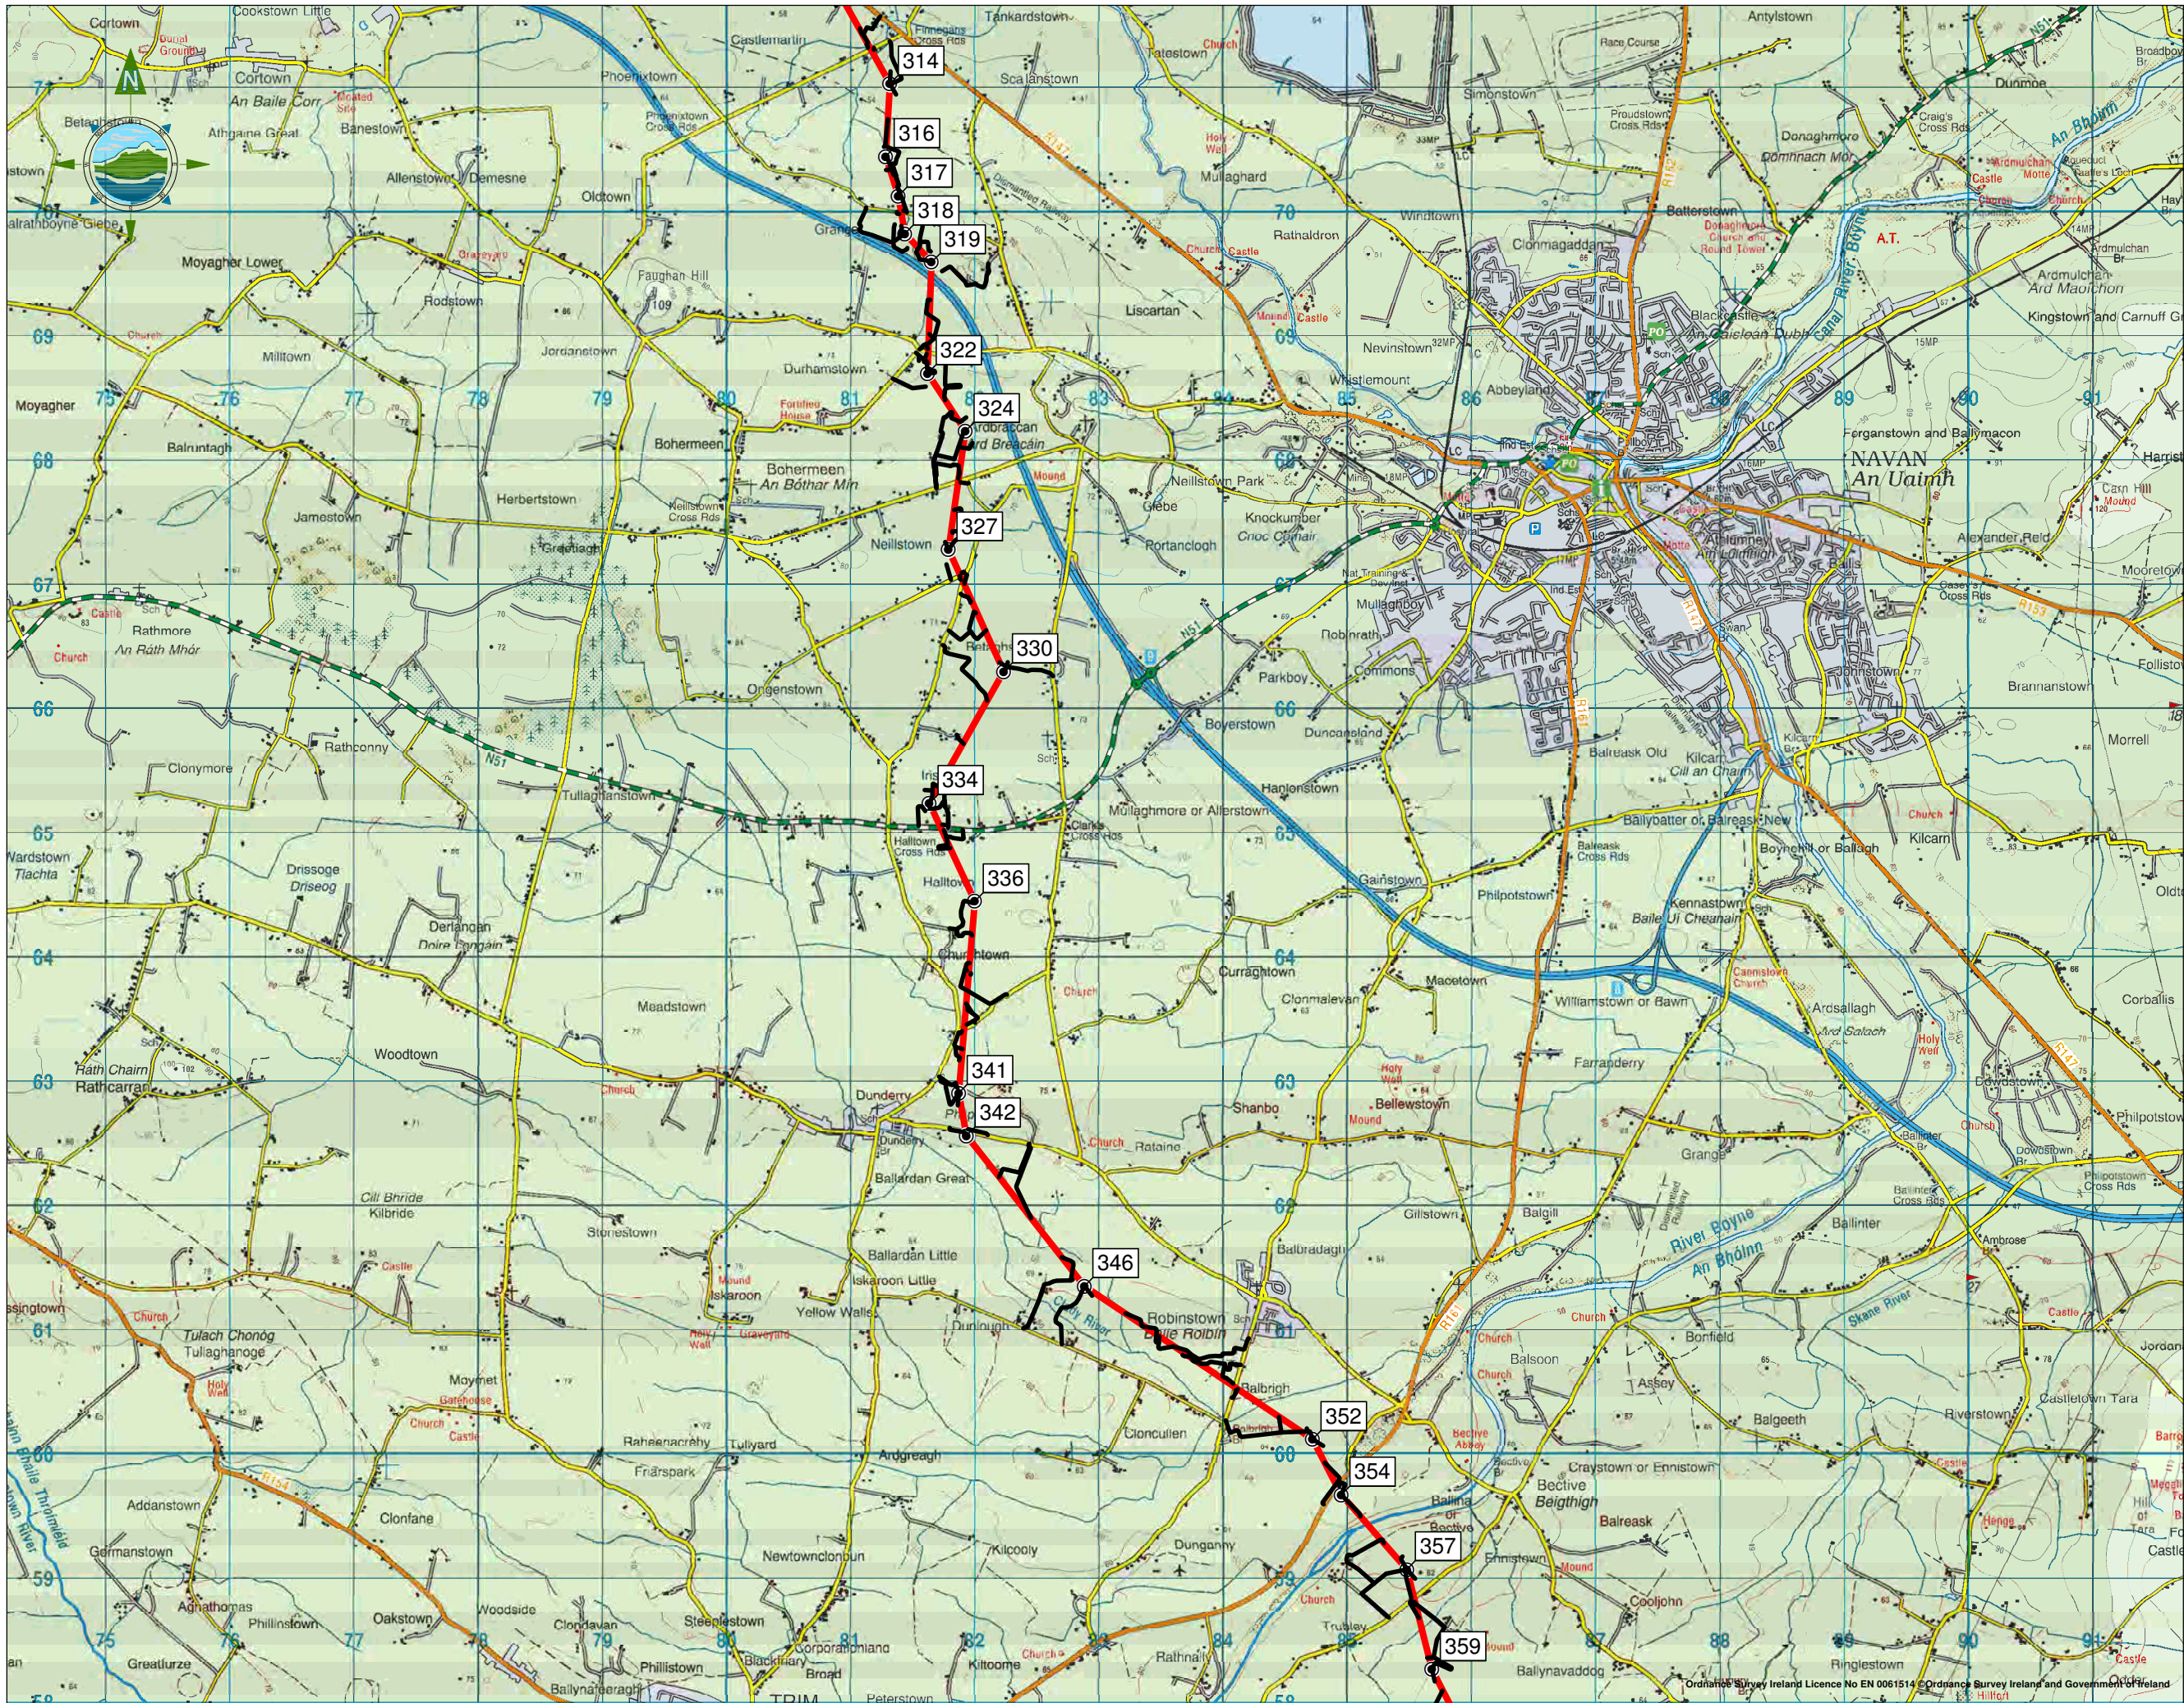

Legend

- Proposed Angle Tower Location
- Proposed Line Route
- Temporary Access Tracks

DRAFT

0 250 500 1,000 1,500 2,000
Metres

Issue	Date	Description	By	Chkd.
A	31.01.14	Issued	GF	E.C.

Client:



Project:

NORTH-SOUTH 400 kV
INTERCONNECTION DEVELOPMENT

Title:

TEMPORARY ACCESS ROUTES
SHEET 3 OF 4

Scale @ A3: 1:50,000

Prepared by: G.Fil
Checked: E.Collins
Date: January 2014
Project Director: Damien Grehan



Consulting, Civil and Structural Engineers,
Block 10-4, Blanchardstown Corporate Park,
Dublin 15, Ireland.
tel: +353-(0)1-8030406
fax: +353-(0)1-8030409
e-mail: info@tobin.ie
www.tobin.ie

No part of this document may be reproduced or transmitted in any form or stored in any retrieval system of any nature without the written permission of Patrick J. Tobin & Co. Ltd. as copyright holder except as agreed for use on the project for which the document was originally issued.

Issue:

6244 FIGURE 13.16 (MSA)

A