



View 1  
Not To  
Scale

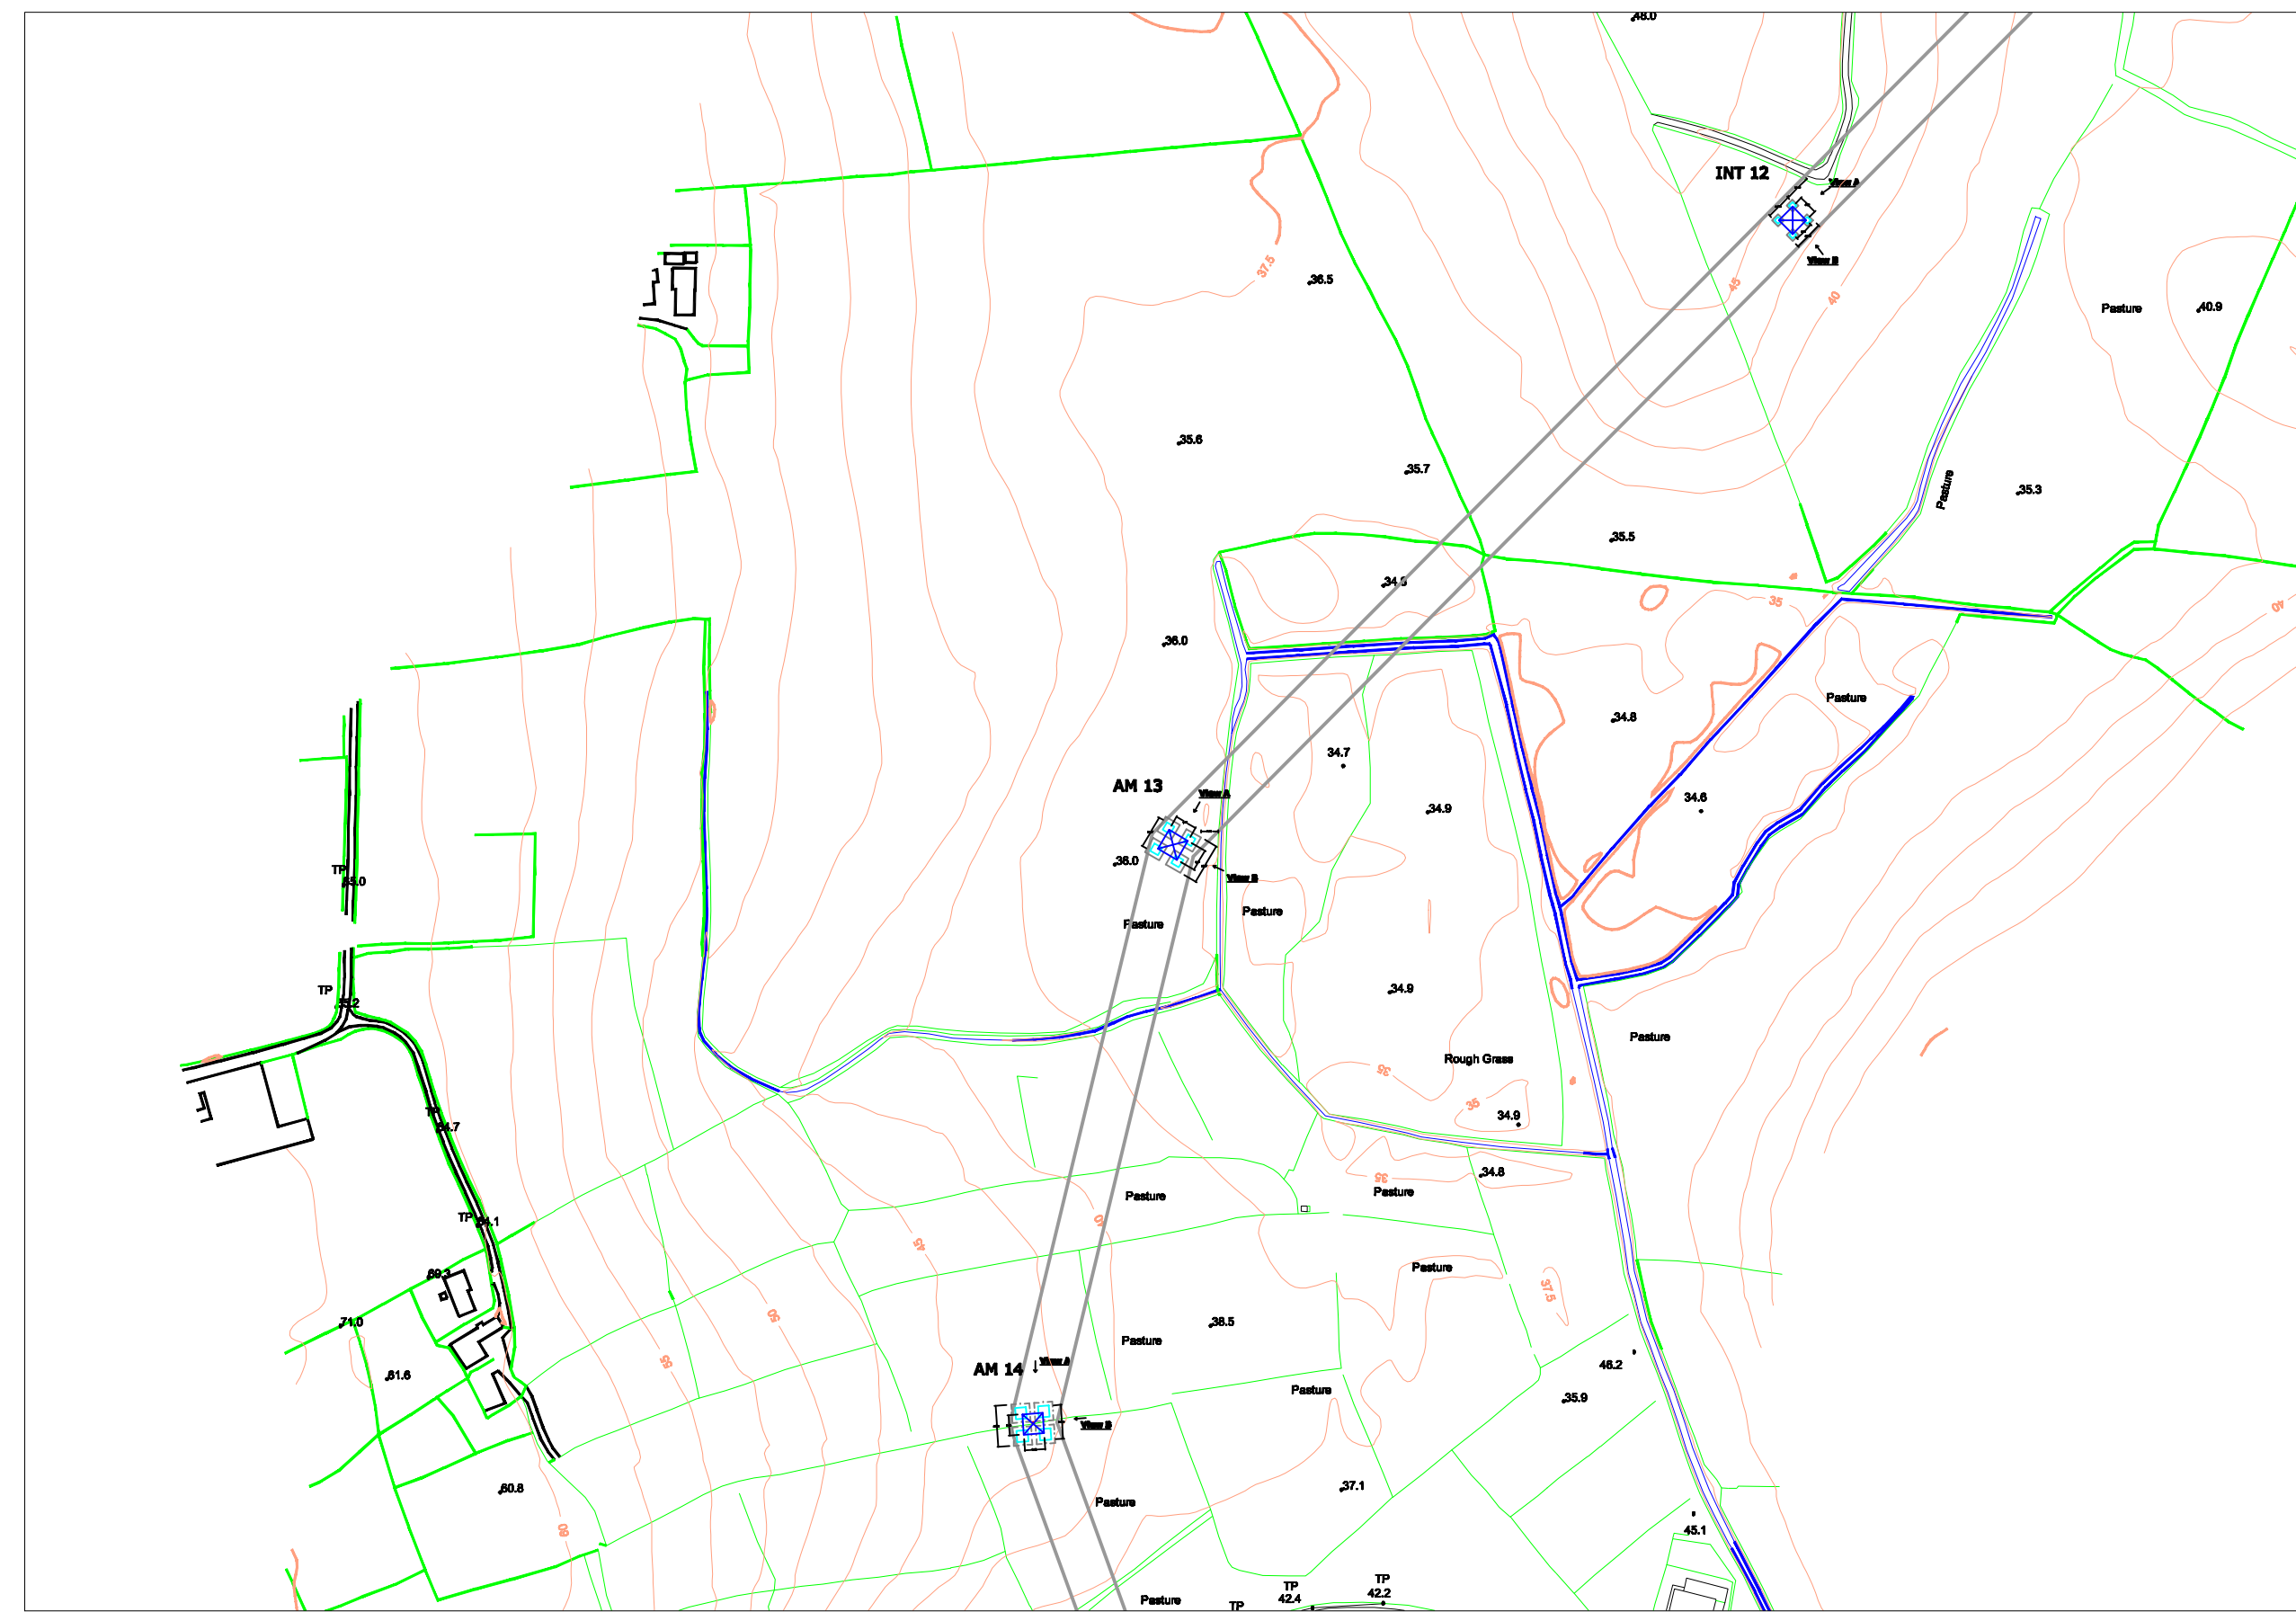


View 2: 1/100

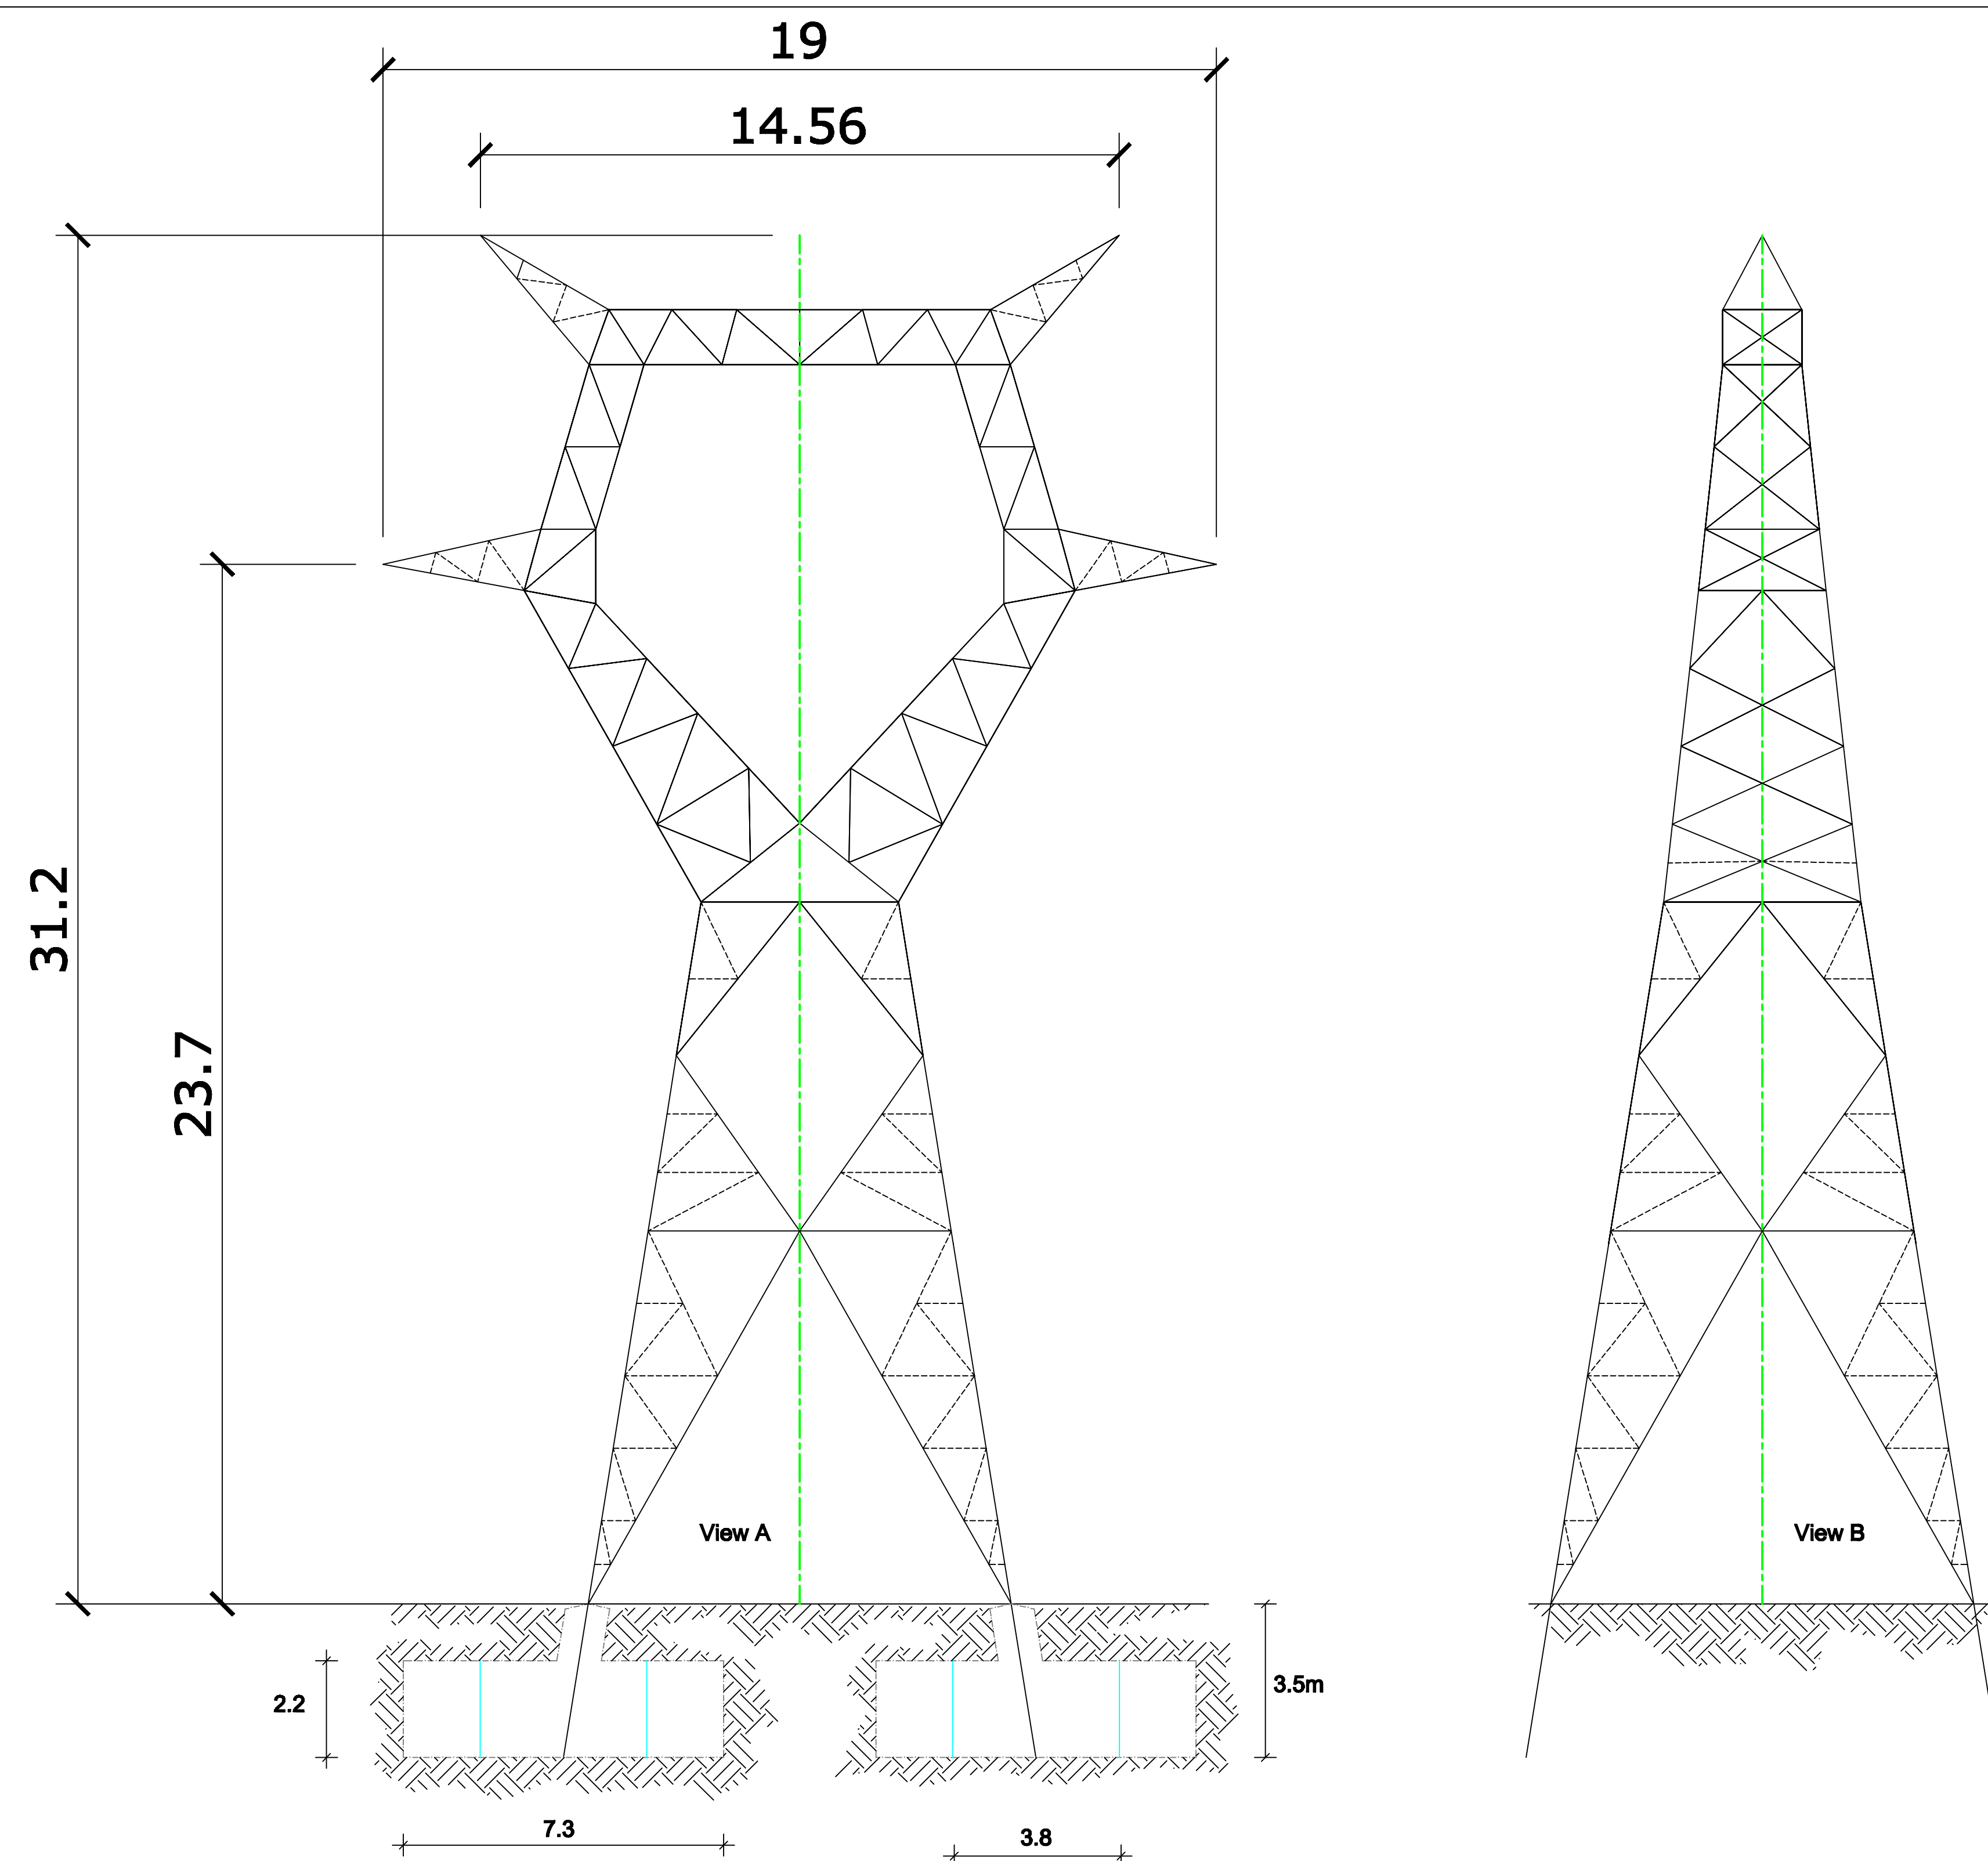


**Note: Cyan line in foundation represents minimum foundation size**  
**All dimensions are in meters**

<b>TYPE " C-IV-1 " TENSION TOWER - 60 ° line angle</b> <b>TOWER OUTLINE</b>	JOB DESCRIPTION <b>400 kV SINGLE CIRCUIT TRANSMISSION LINE</b> <b>TYRONE - CAVAN 400 kV LINE</b>
--	--


**View 3: Not To Scale**

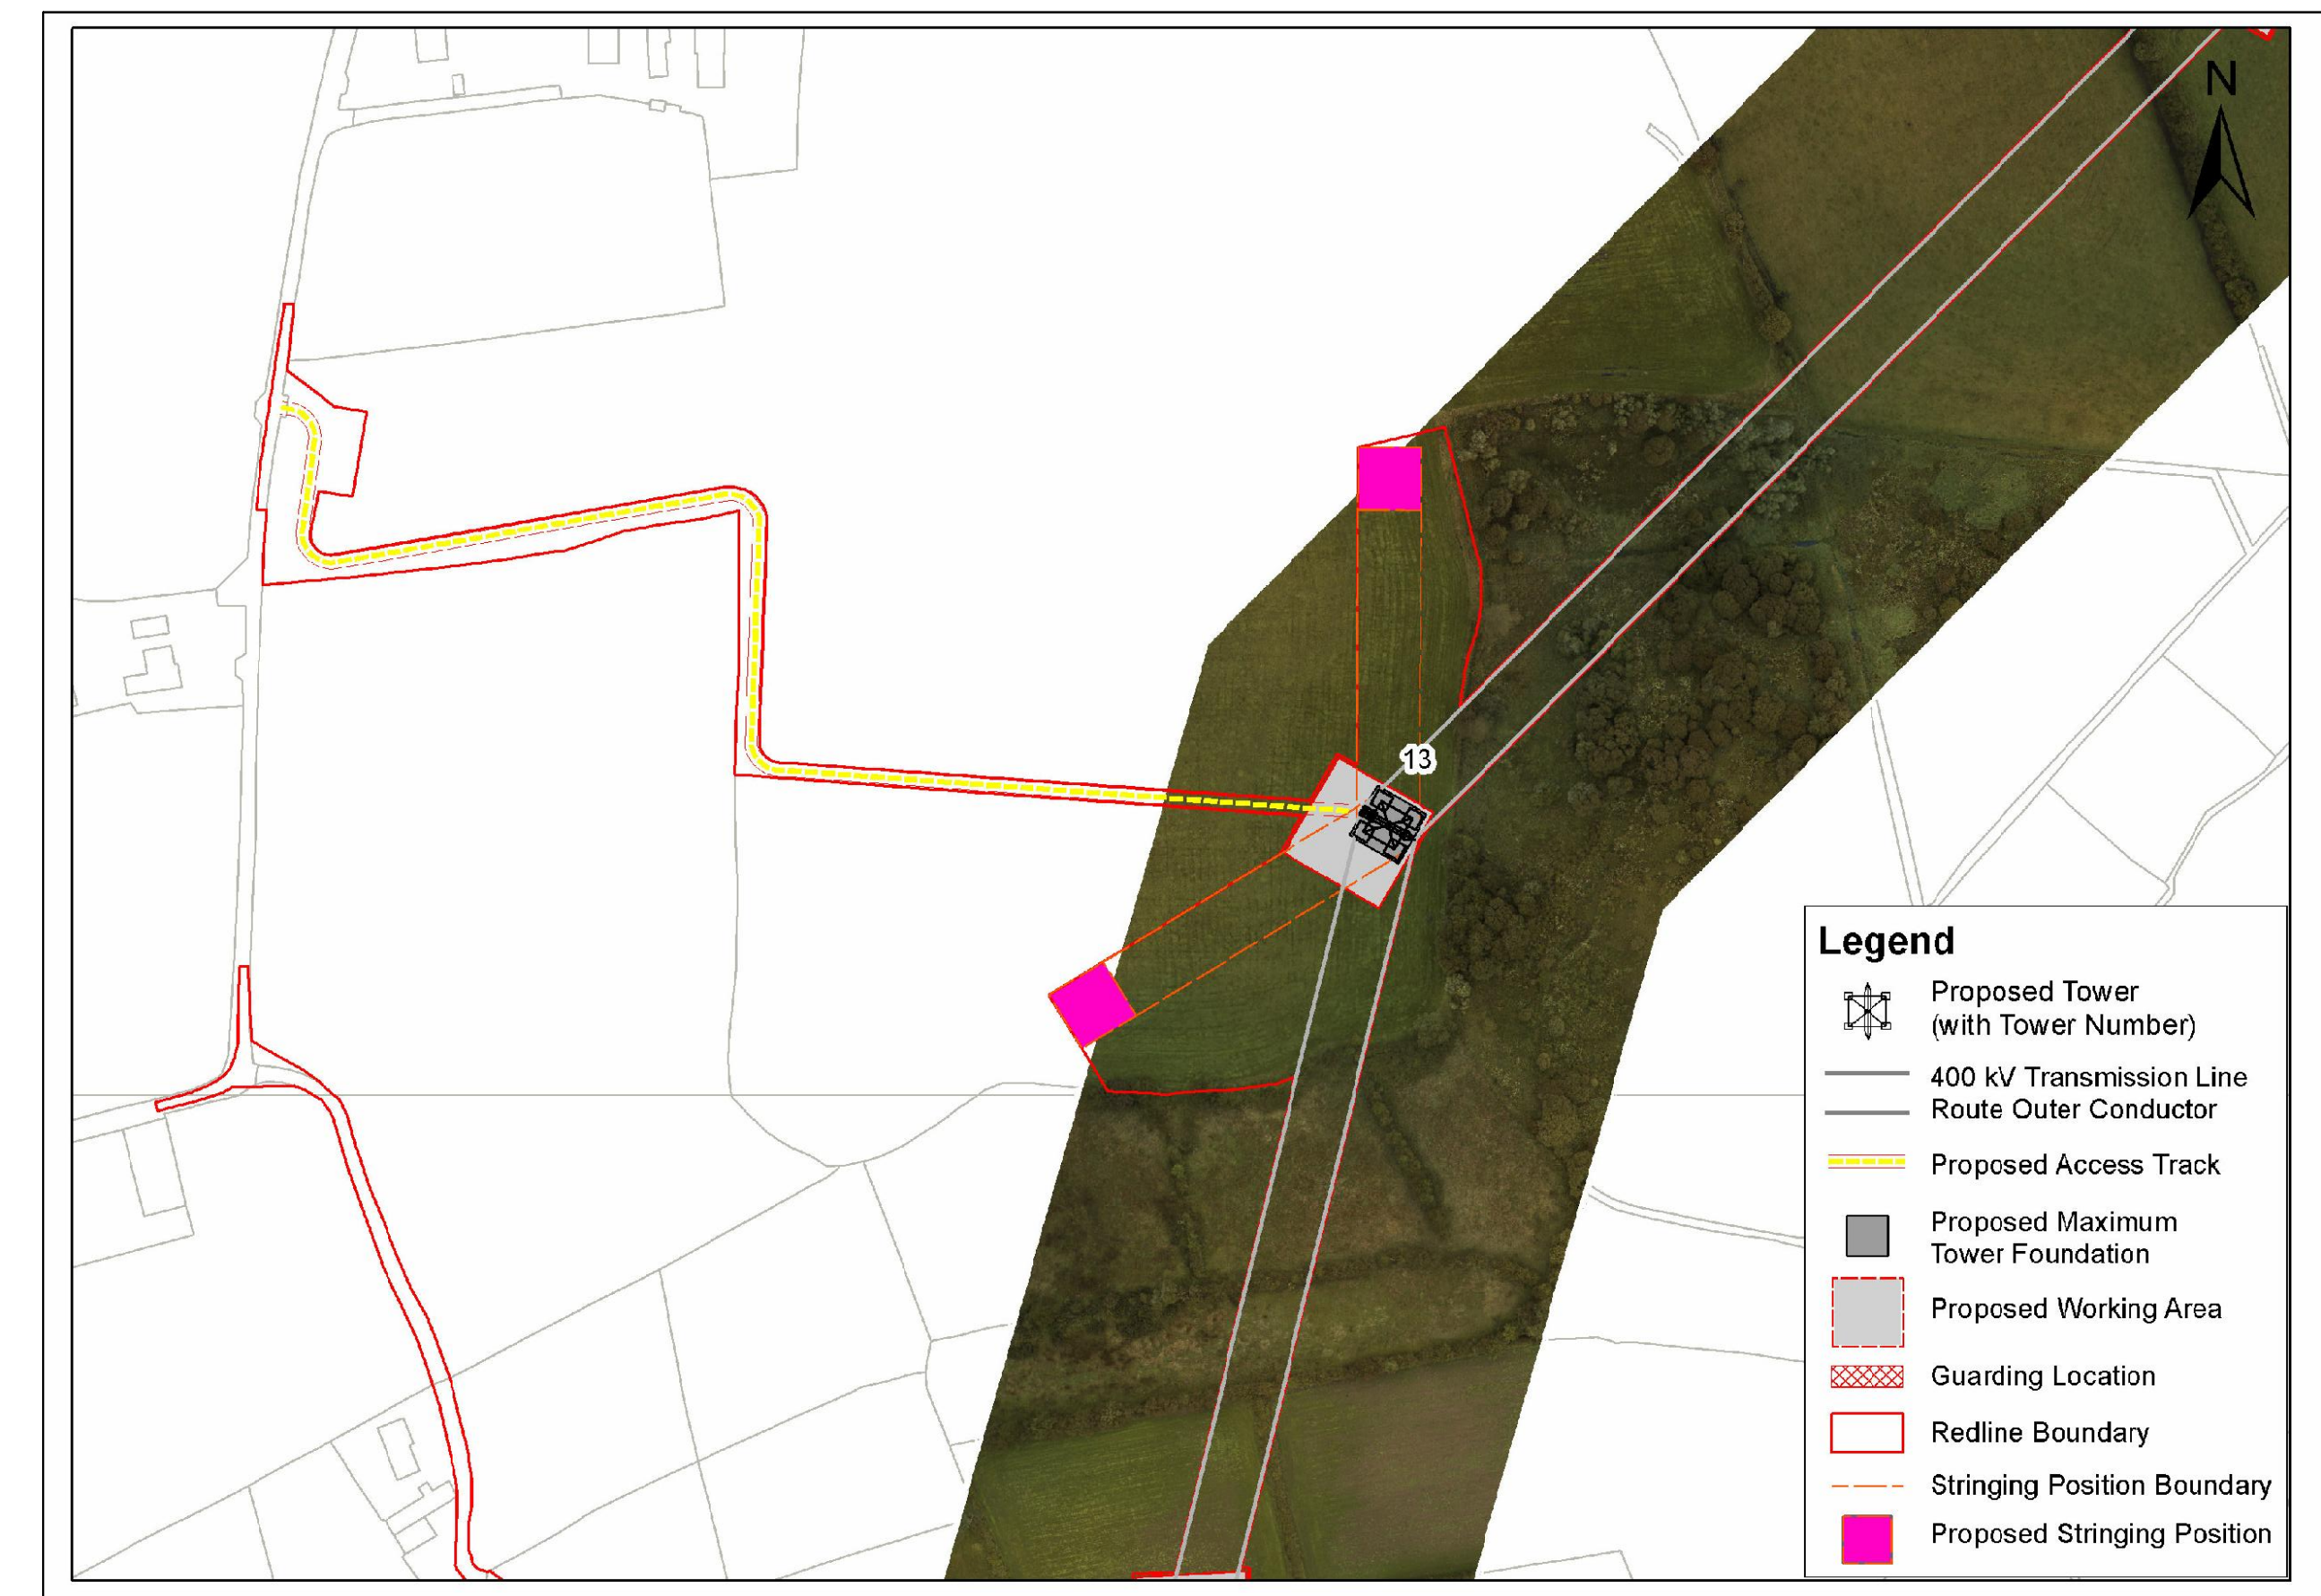

**View 4: Not To Scale**

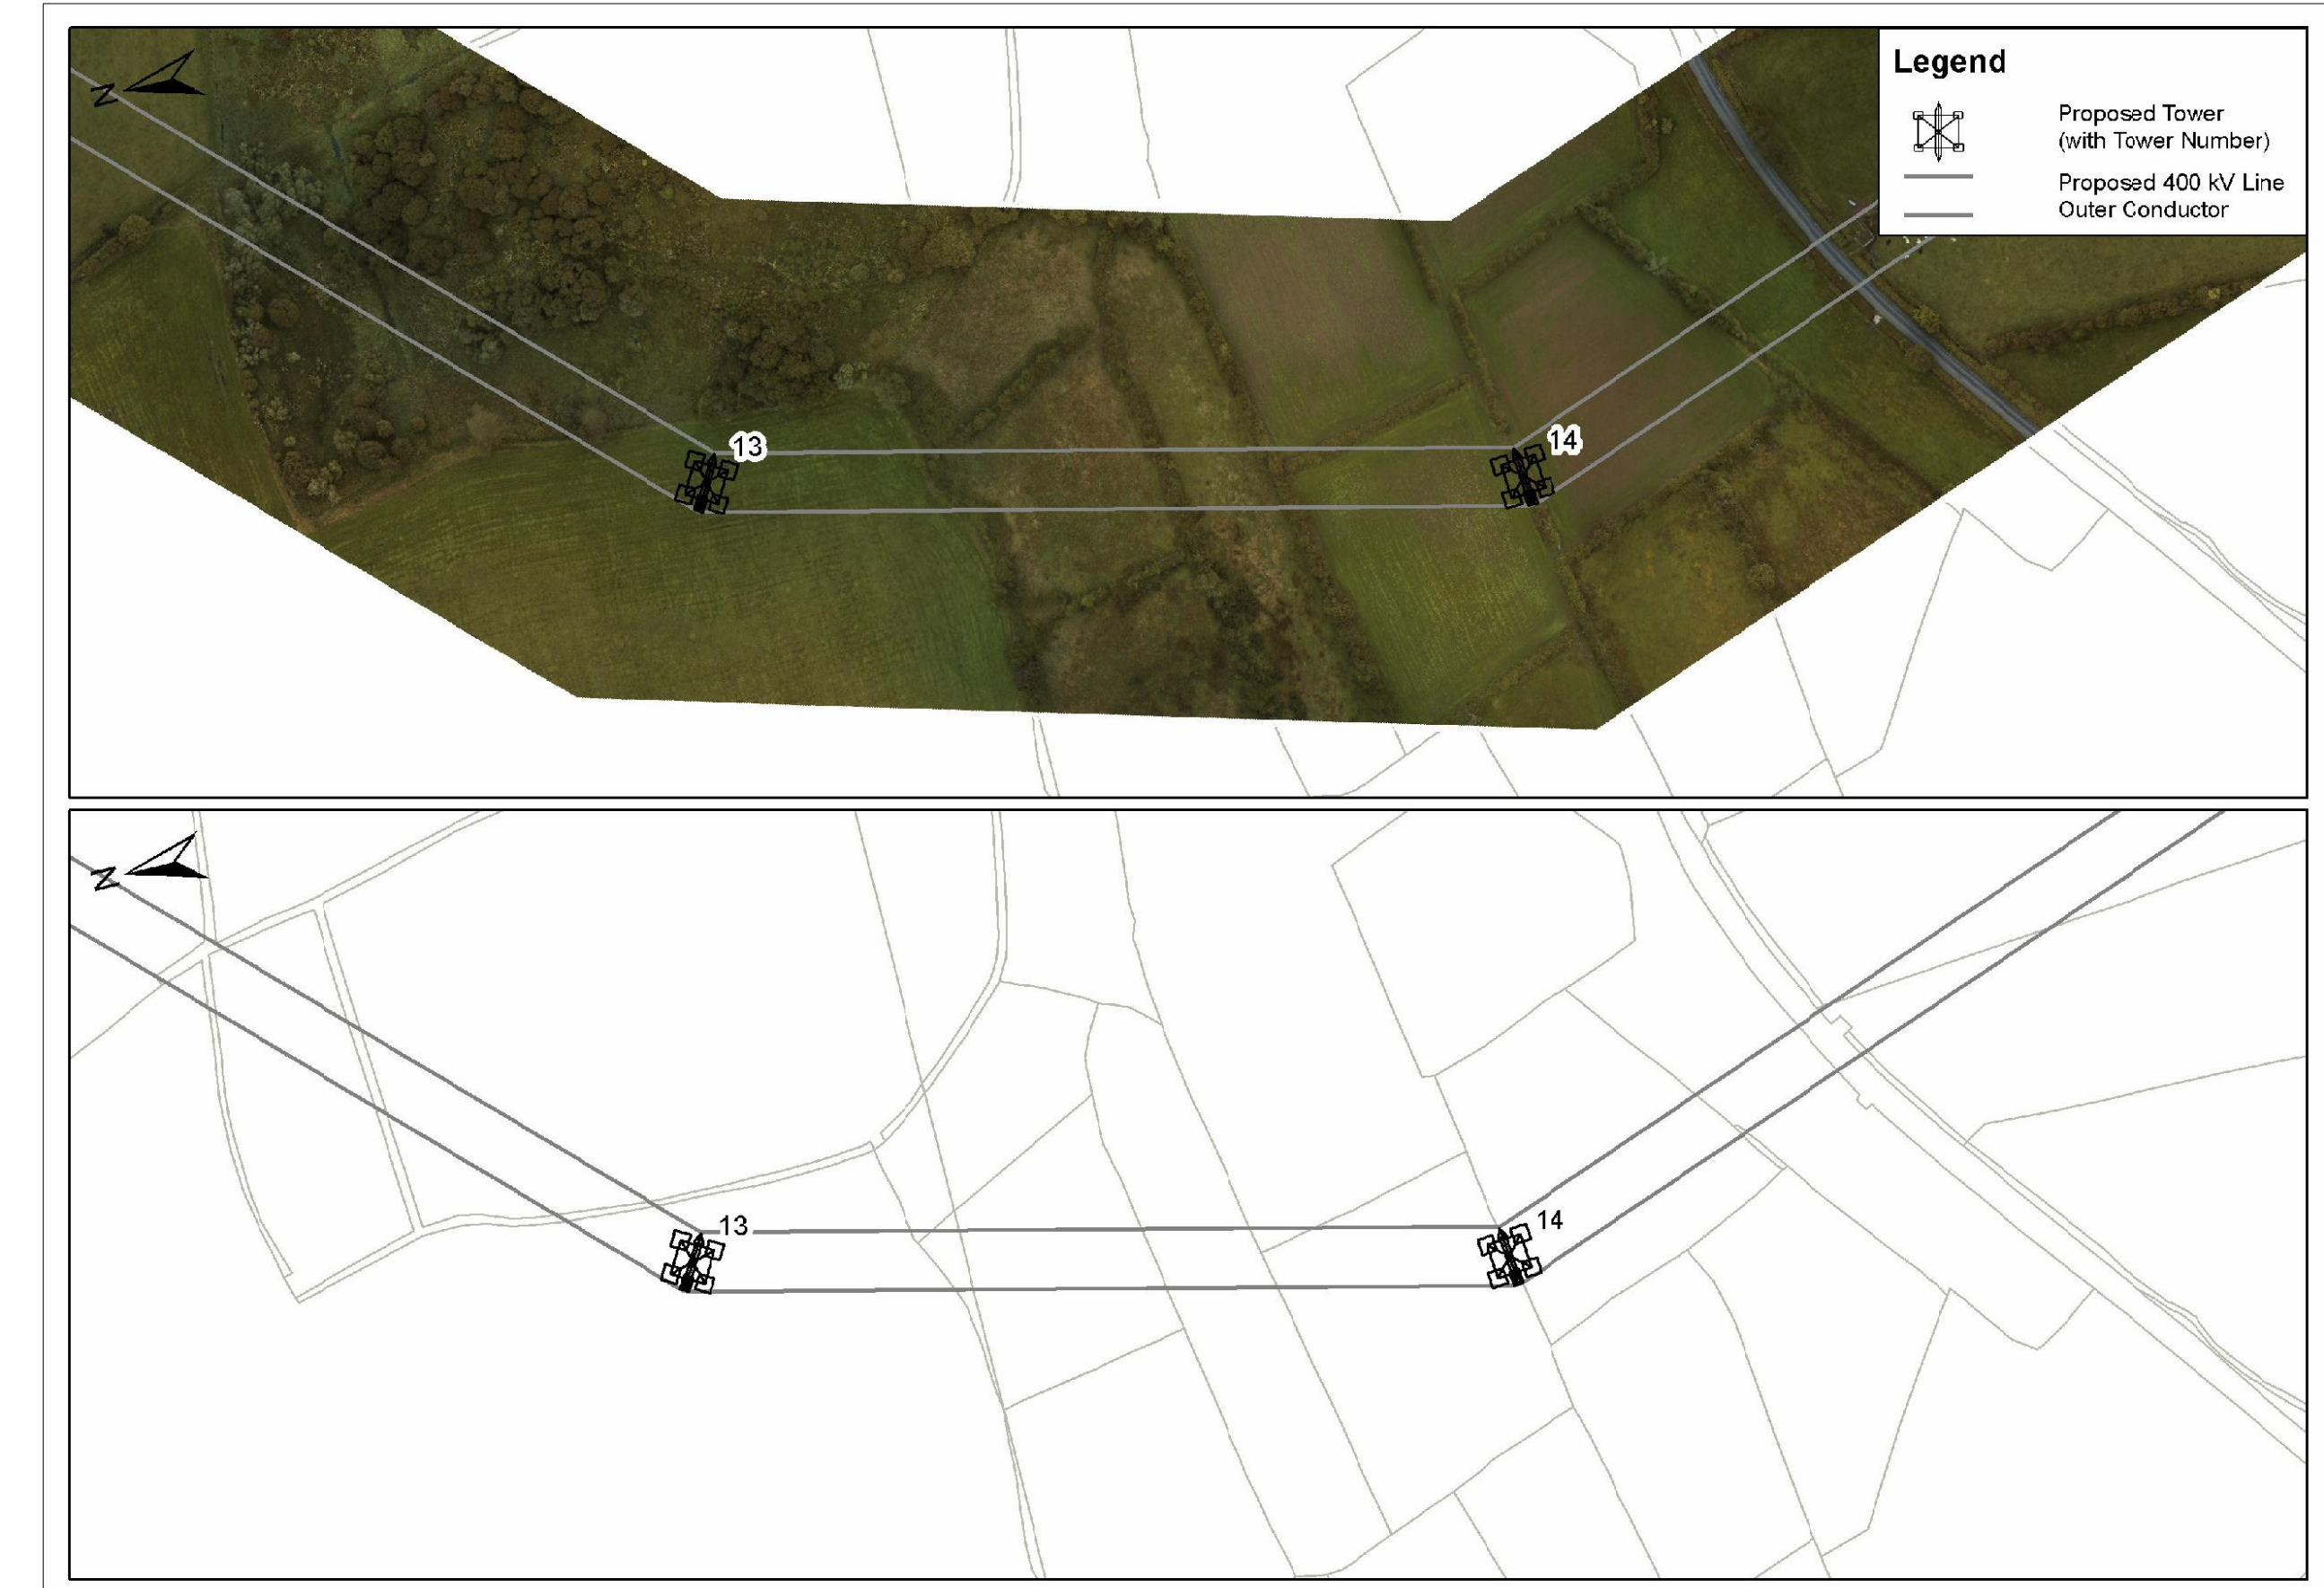

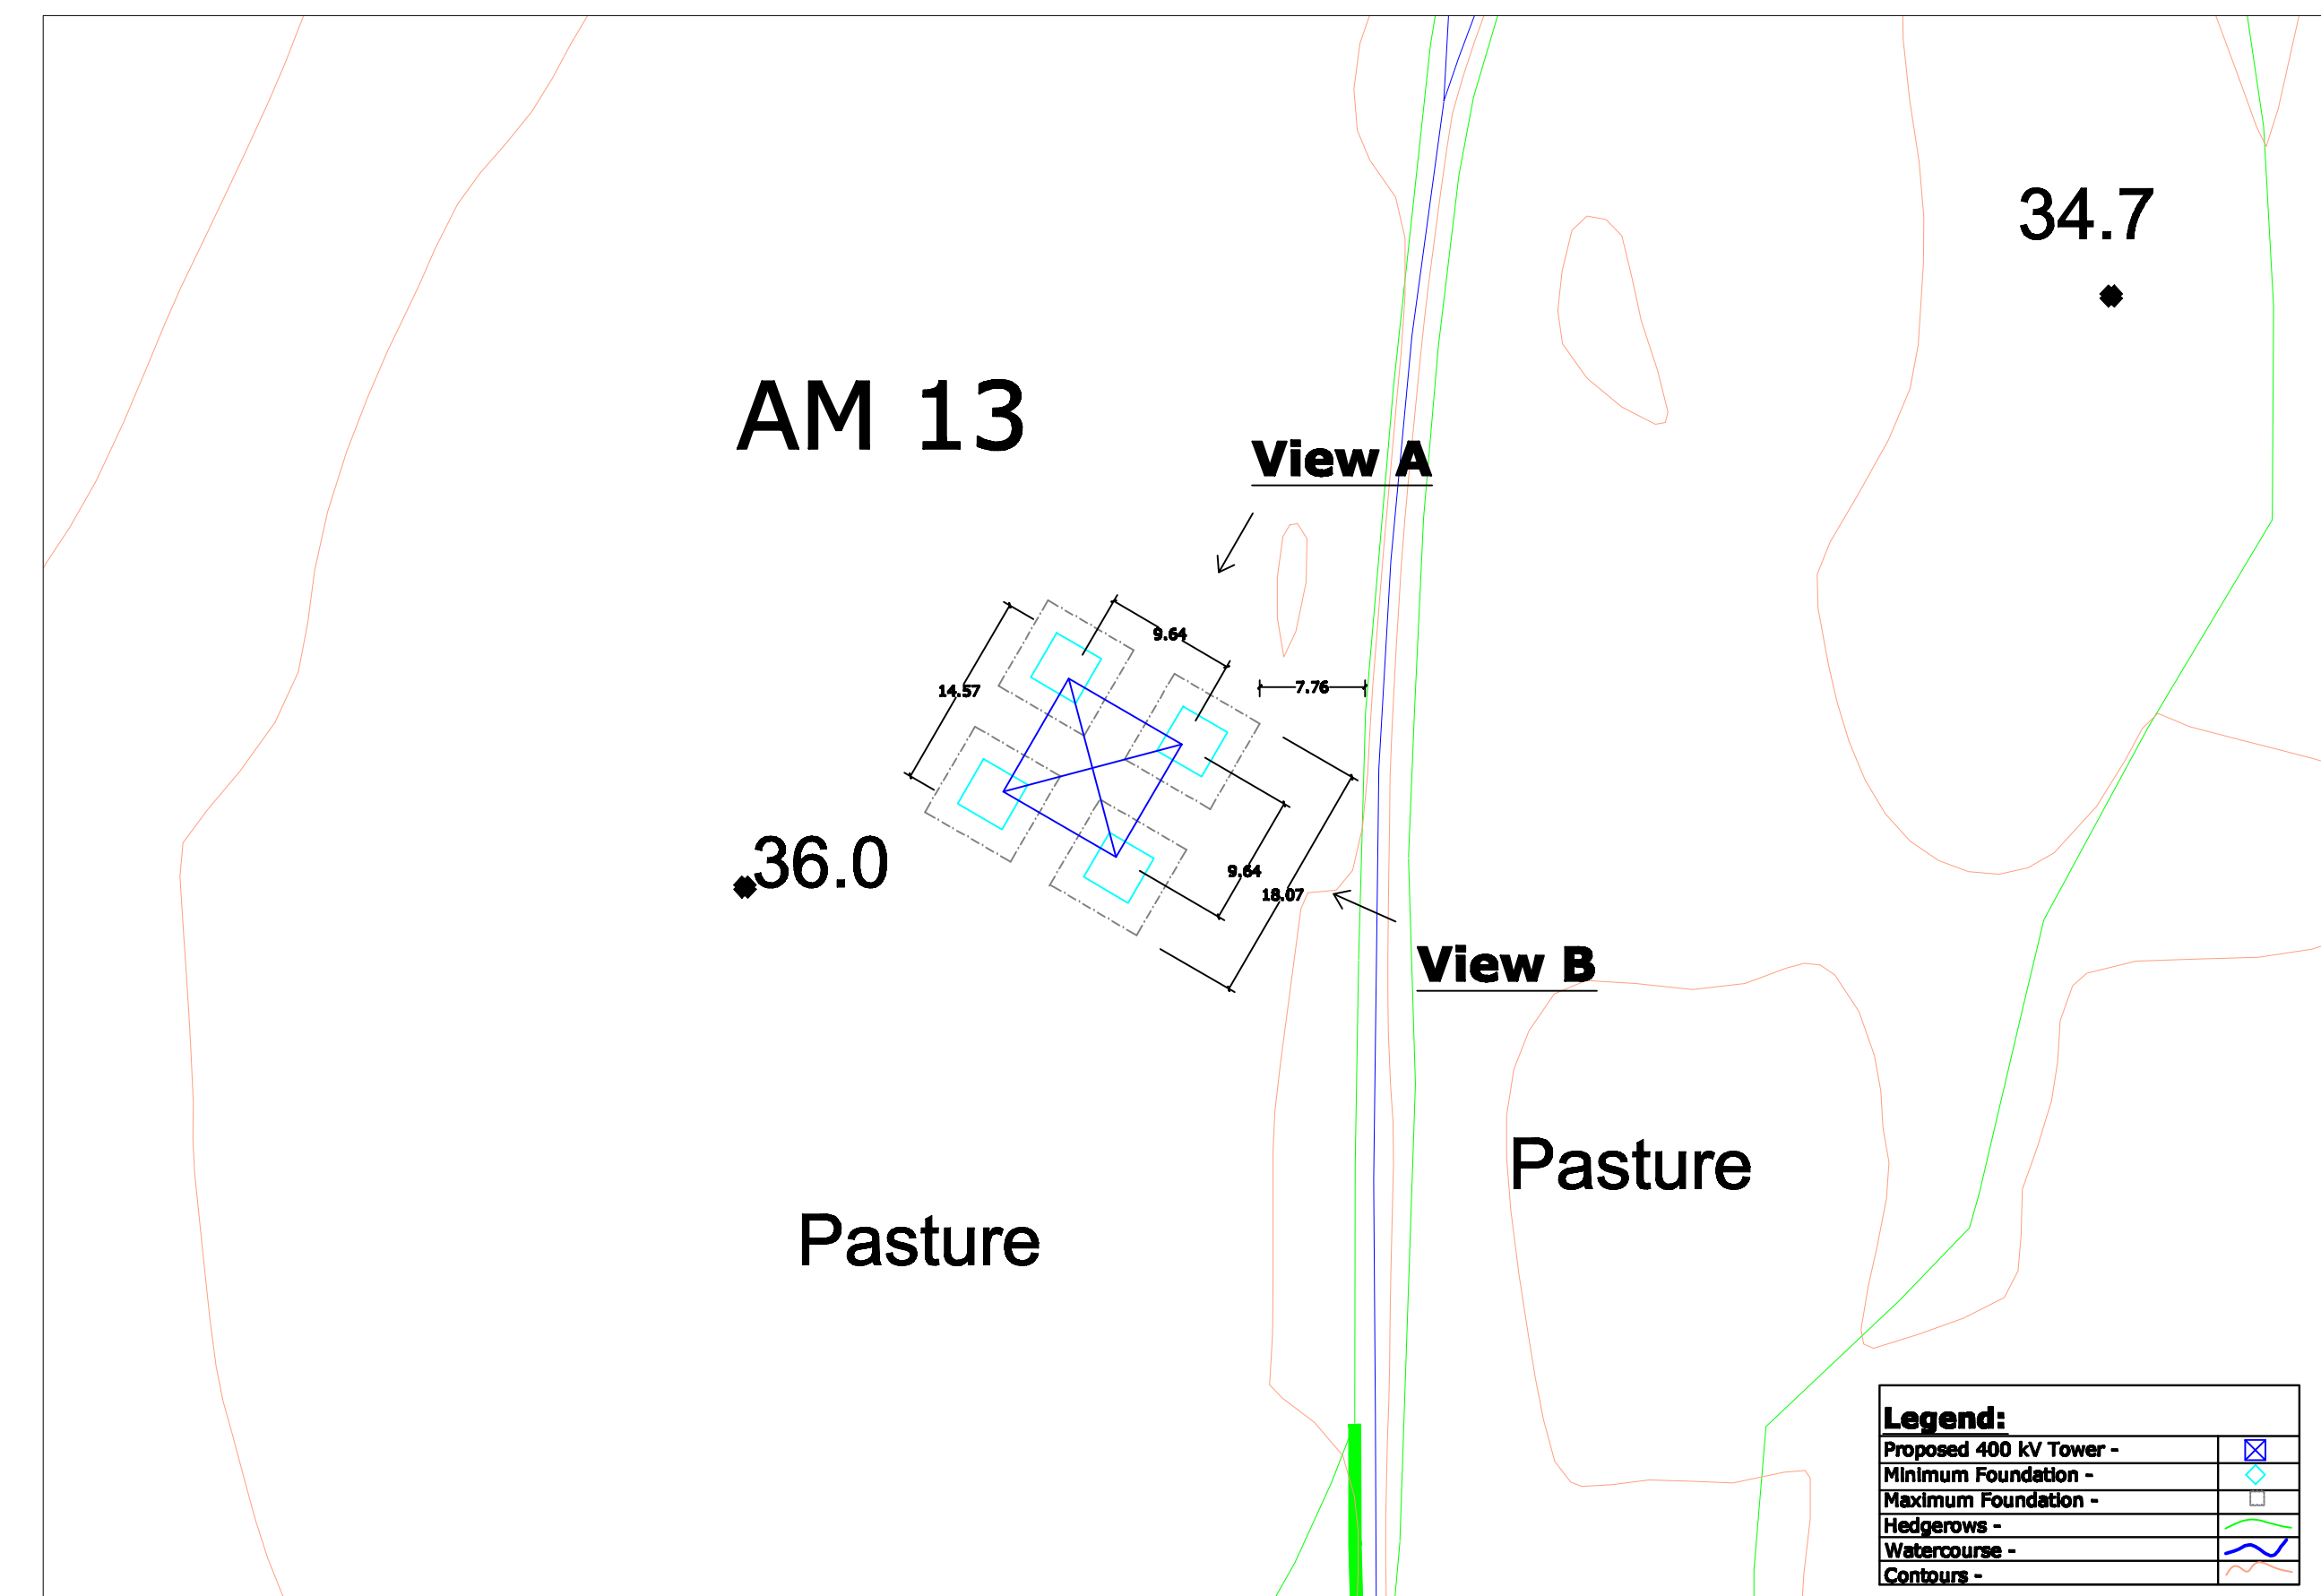


View 5: 1/500



View 1 - Site Location Map  
View 2 - Tower Drawing  
View 3 - Associated Works Drawing  
View 4 - Overhead Line Route Map  
View 5 - Tower & Foundation Layout

**Note:**  
All foundations and towers are square in plan.

0		26.06.20		ISSUED FOR --		AB		AB		AB		AB	
REV.		DATE		REVISION DESCRIPTION				CNS		PRCL		VER APP	
PURPOSE OF ISSUE: - PRELIMINARY UNLESS INDICATED													
<input type="checkbox"/>		CLIENT APPROVAL		<input type="checkbox"/>		CONSTRUCTION		<input type="checkbox"/>		AS-BUILT		<input type="checkbox"/>	
<input type="checkbox"/>		TENDER		<input type="checkbox"/>		REVISID		<input type="checkbox"/>		<input type="checkbox"/>		<input type="checkbox"/>	
Client													
N.I.E.													
Project													
Tyrone - Cavan 400 kV Interconnector													
Contract													
Drawing Title													
Proposed 400 kV Line Structure Location No 13 Composite Drawing													
Production Unit													
High Voltage													
 <b>International</b> <i>Energy Innovation</i>													
 													
IEEB Engineering Solutions, Stephan Court, 16-21 St. Stephen's Green, Dublin 2, Ireland. Tel: +353 (0)1 708 8000 Fax: +353 (0)1 708 7168 Email: <a href="mailto:marketing@ieeb.ie">marketing@ieeb.ie</a> or <a href="mailto:info@ieeb.ie">info@ieeb.ie</a> IEEB Engineering Solutions is a trading name of IEEB Engineering & Facility Management Limited. Registered Office as above Registered in Ireland No. 152049													
DESIGN		PROJECTED		VERIFIED		APPROVED		APPROVED		APPROVED		APPROVED	
JH		JH		CM		JD		JD		JD		April 2013	
CLIENT REF						No. of SHEETS		SHEET		SCALE		As Shown	
						102		8/11					
DRAWING NUMBER													
E0687-D141-093-03-000													