



View 1: 1/2,500

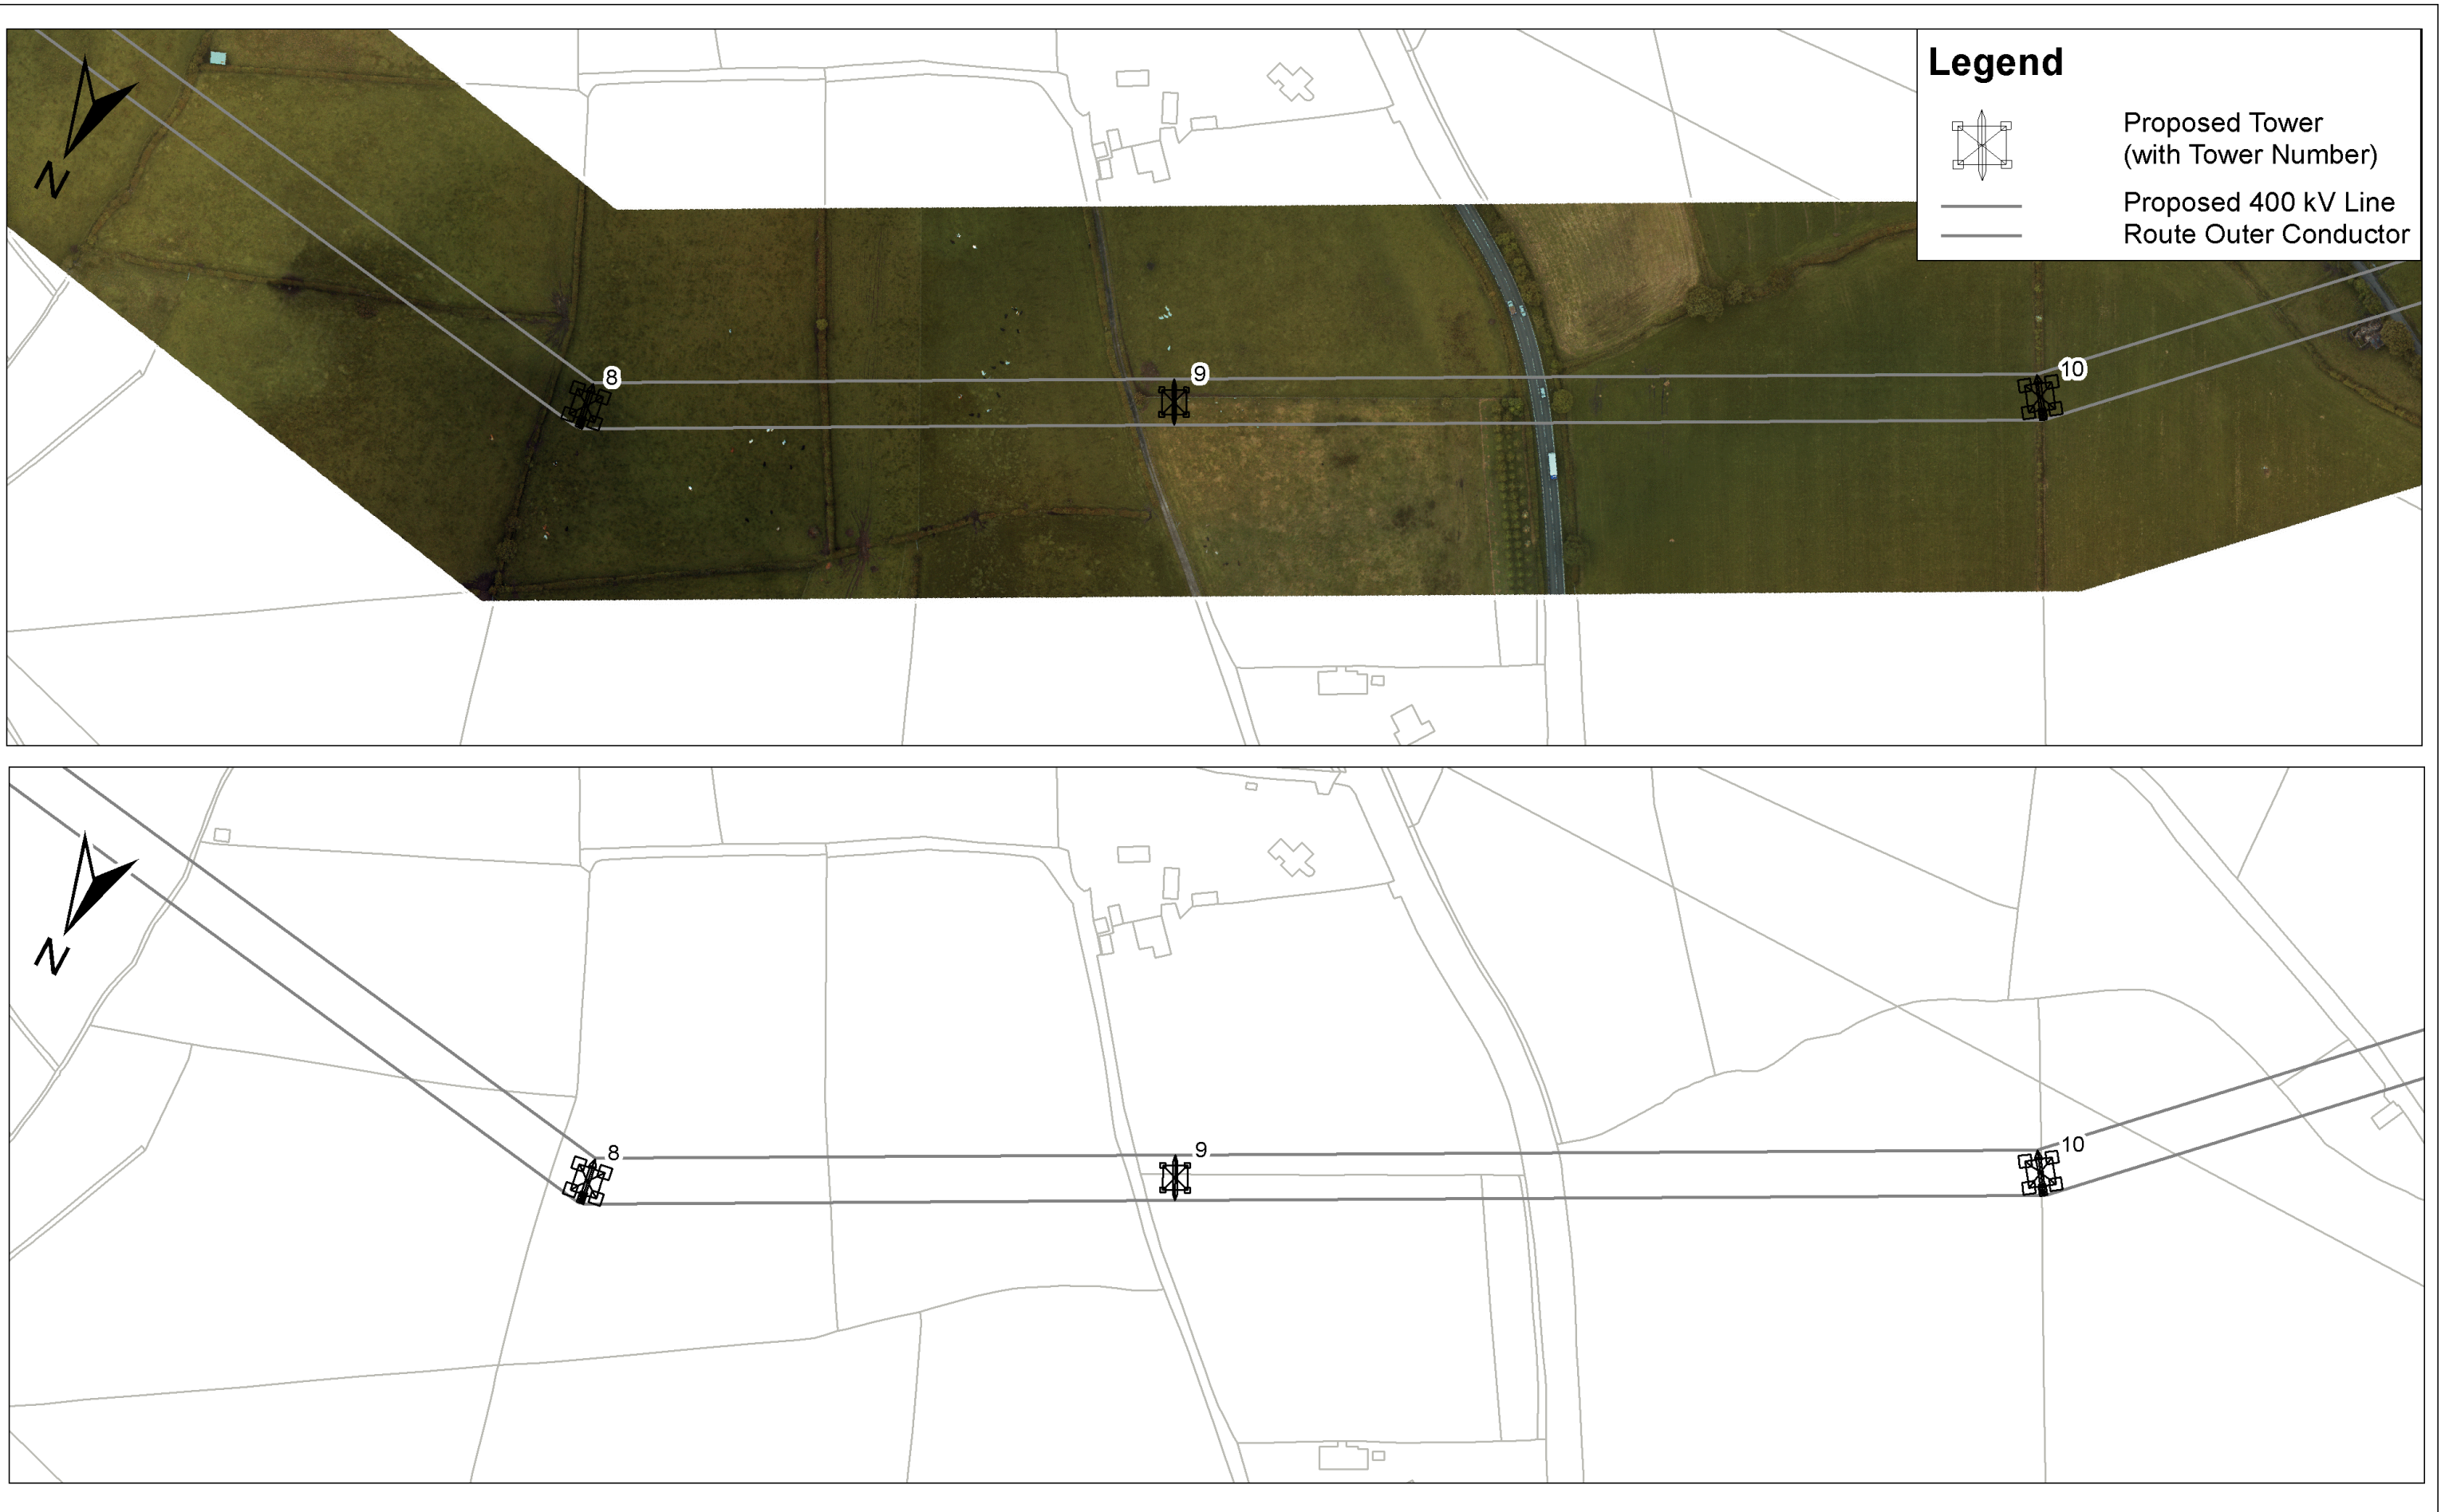

View 2: 1/2,500



View 3: 1/500

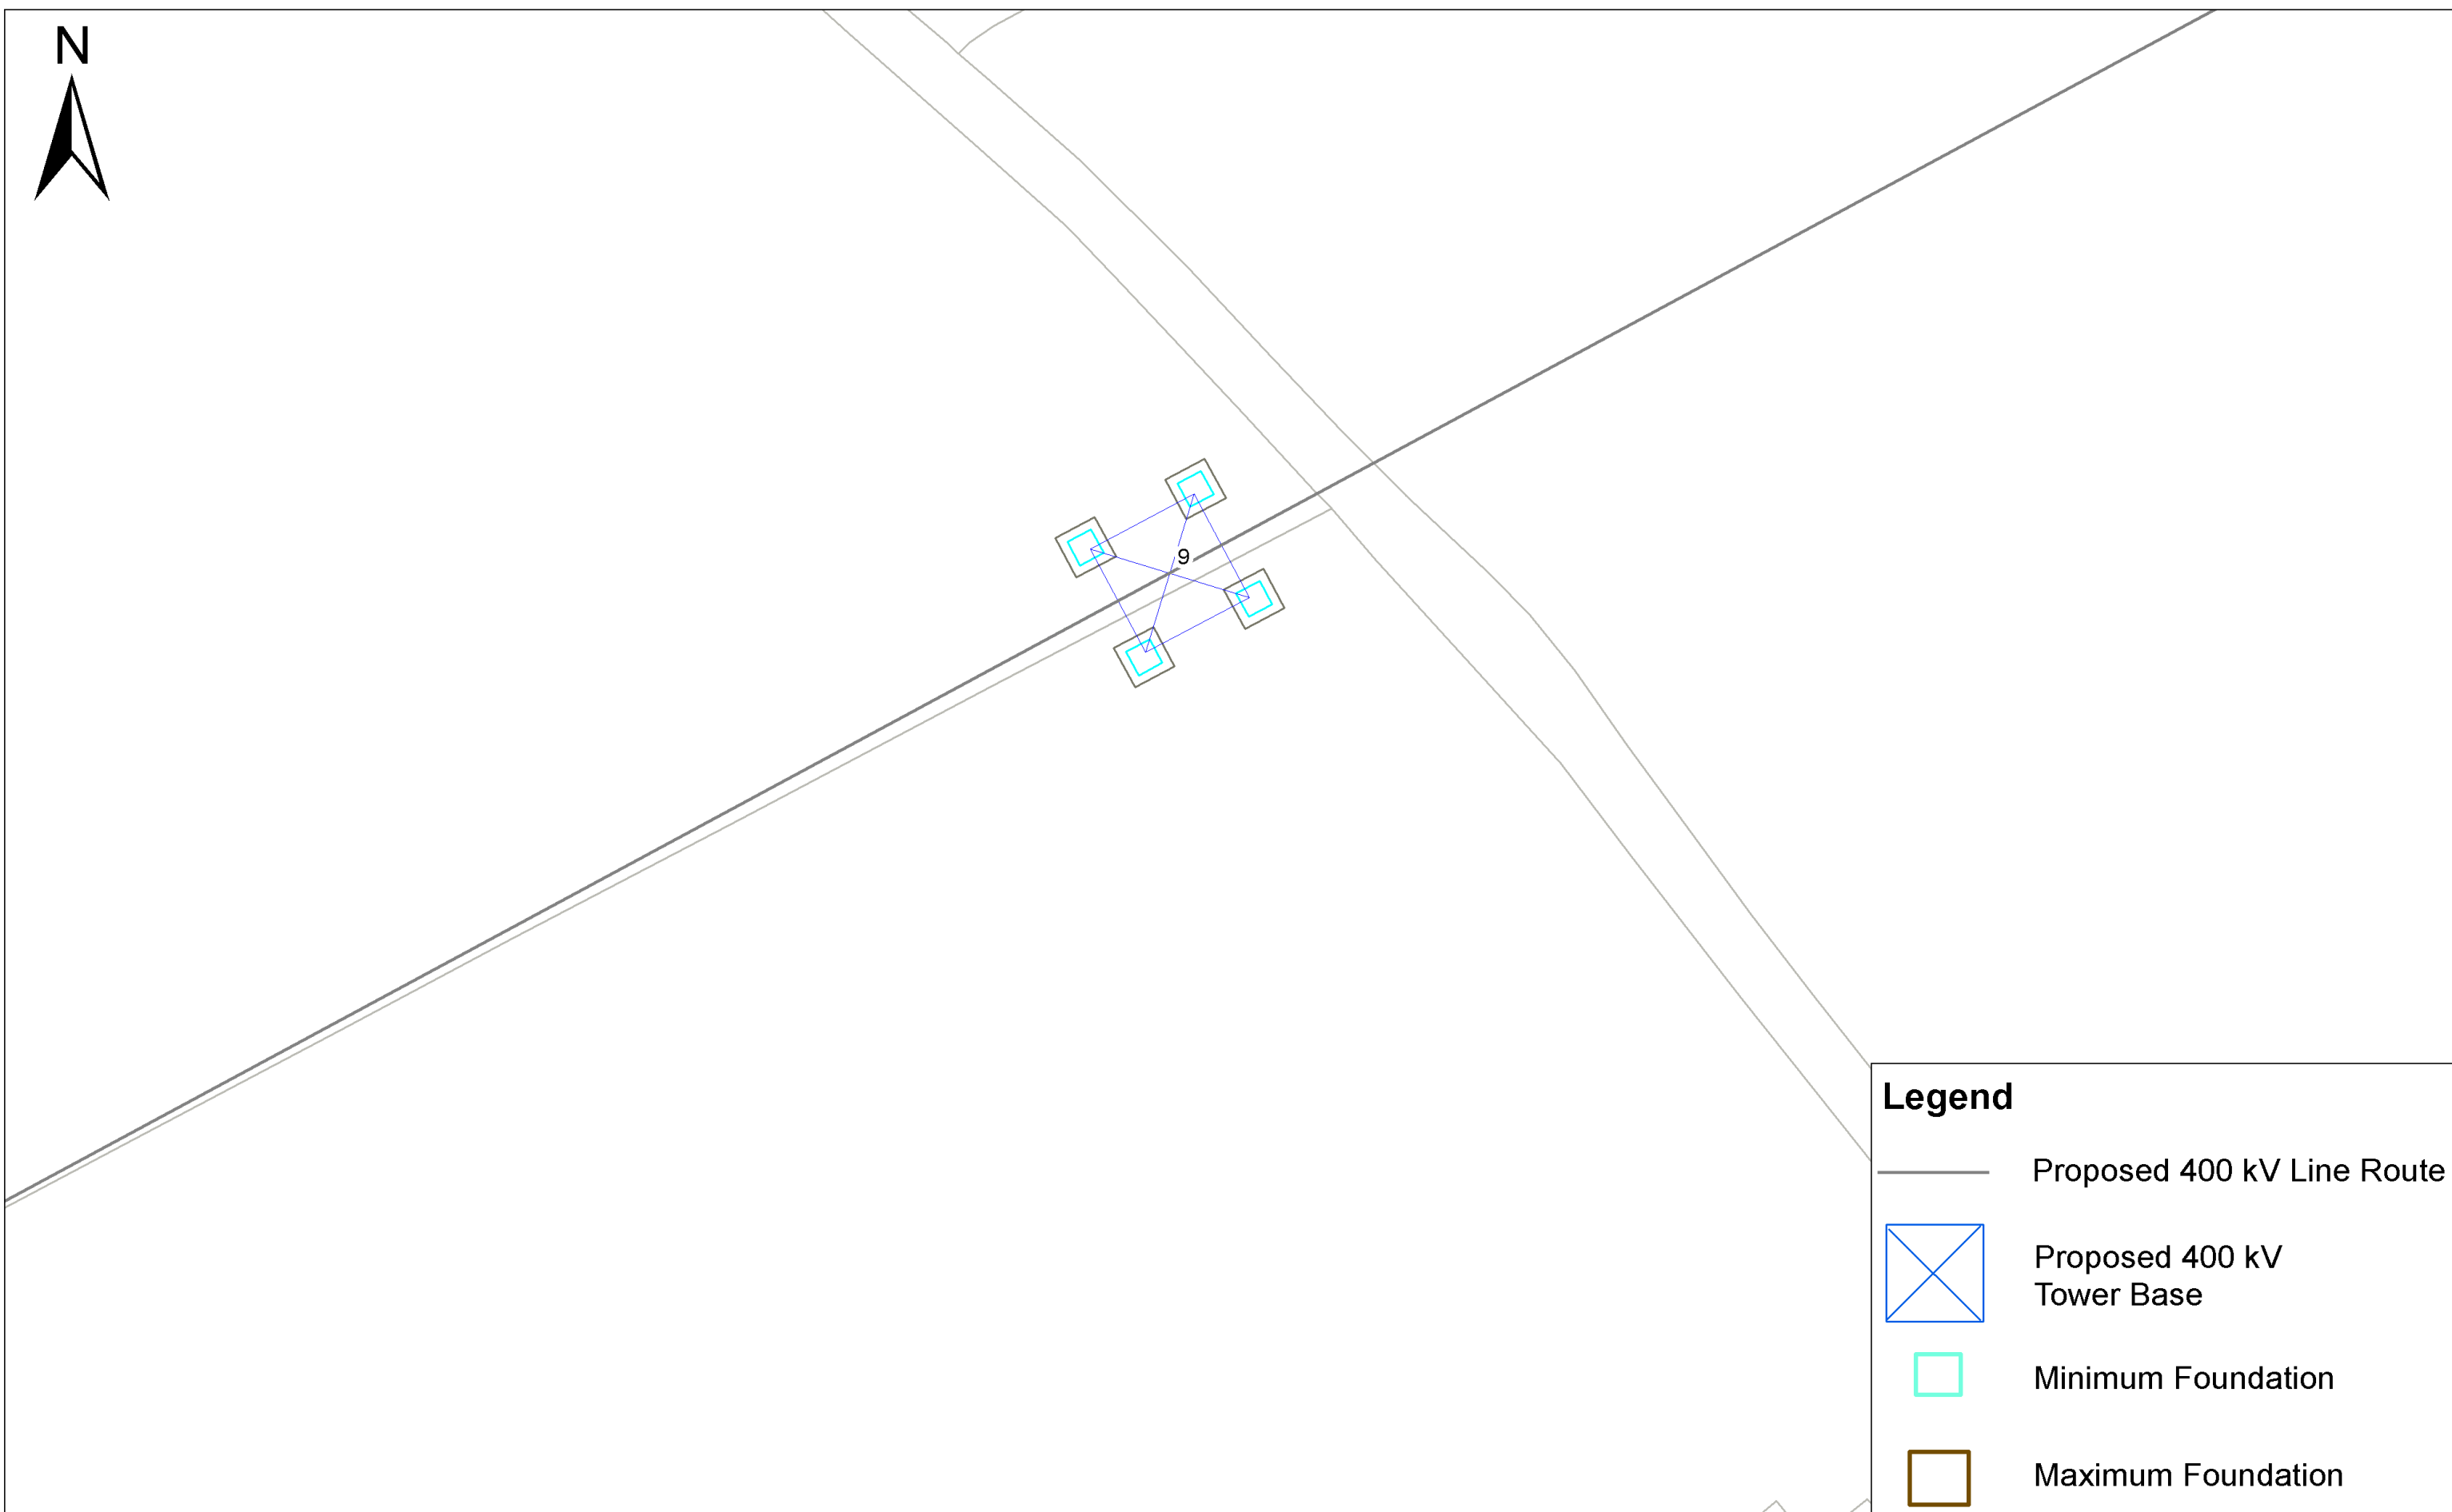

View 1 - Associated Works Drawing  
View 2 - Overhead Line Route Maps  
View 3 - Tower & Foundation Layout

COPYRIGHT © ESBI ENGINEERING & FACILITY MANAGEMENT LIMITED.  
All rights reserved. No part of this work may be modified or reproduced or copied in any form or by any means - graphics, electronic or mechanical, including photocopying, recording, taping or information-and-retrieval system, or used for any purpose than its designated purpose, without the written permission of ESBI Engineering & Facility Management Ltd.

**ESBI International**  
ESBI Energy Innovation

ESBI Engineering Solutions, Stephen Court, 18-21 St. Stephen's Green, Dublin 2, Ireland. Tel: +353 (0)1 703 8000 Fax: +353 (0)1 703 7186 Email: [marketing@esbi.ie](mailto:marketing@esbi.ie) Web: [www.esbi.ie](http://www.esbi.ie)

ESBI Engineering Solutions is a trading name of ESBI Engineering & Facility Management Limited. Registered Office: 18-21 St. Stephen's Green, Dublin 2, Ireland. Registered in Ireland No. 1155245

**Client**  
NIE

**Project**  
Tyrone - Cavan 400 kV Interconnector

**Title**  
Proposed Associated Works  
Structure Location No. 9  
Composite Drawing

**Production Unit**  
Planning Unit

|                                         |                     |                   |                   |                         |
|-----------------------------------------|---------------------|-------------------|-------------------|-------------------------|
| DRAWN BY<br>EMcM                        | PRODUCED BY<br>EMcM | VERIFIED BY<br>CM | APPROVED BY<br>JD | APPROVED DATE<br>Mar-13 |
| CLIENT REF.                             | NO. OF SHEETS<br>01 | SHEET SIZE<br>A1  | SCALE             |                         |
| MAP REFERENCE<br>PE687-D141-095-009-000 |                     |                   |                   |                         |