



View 1: 1/2,500

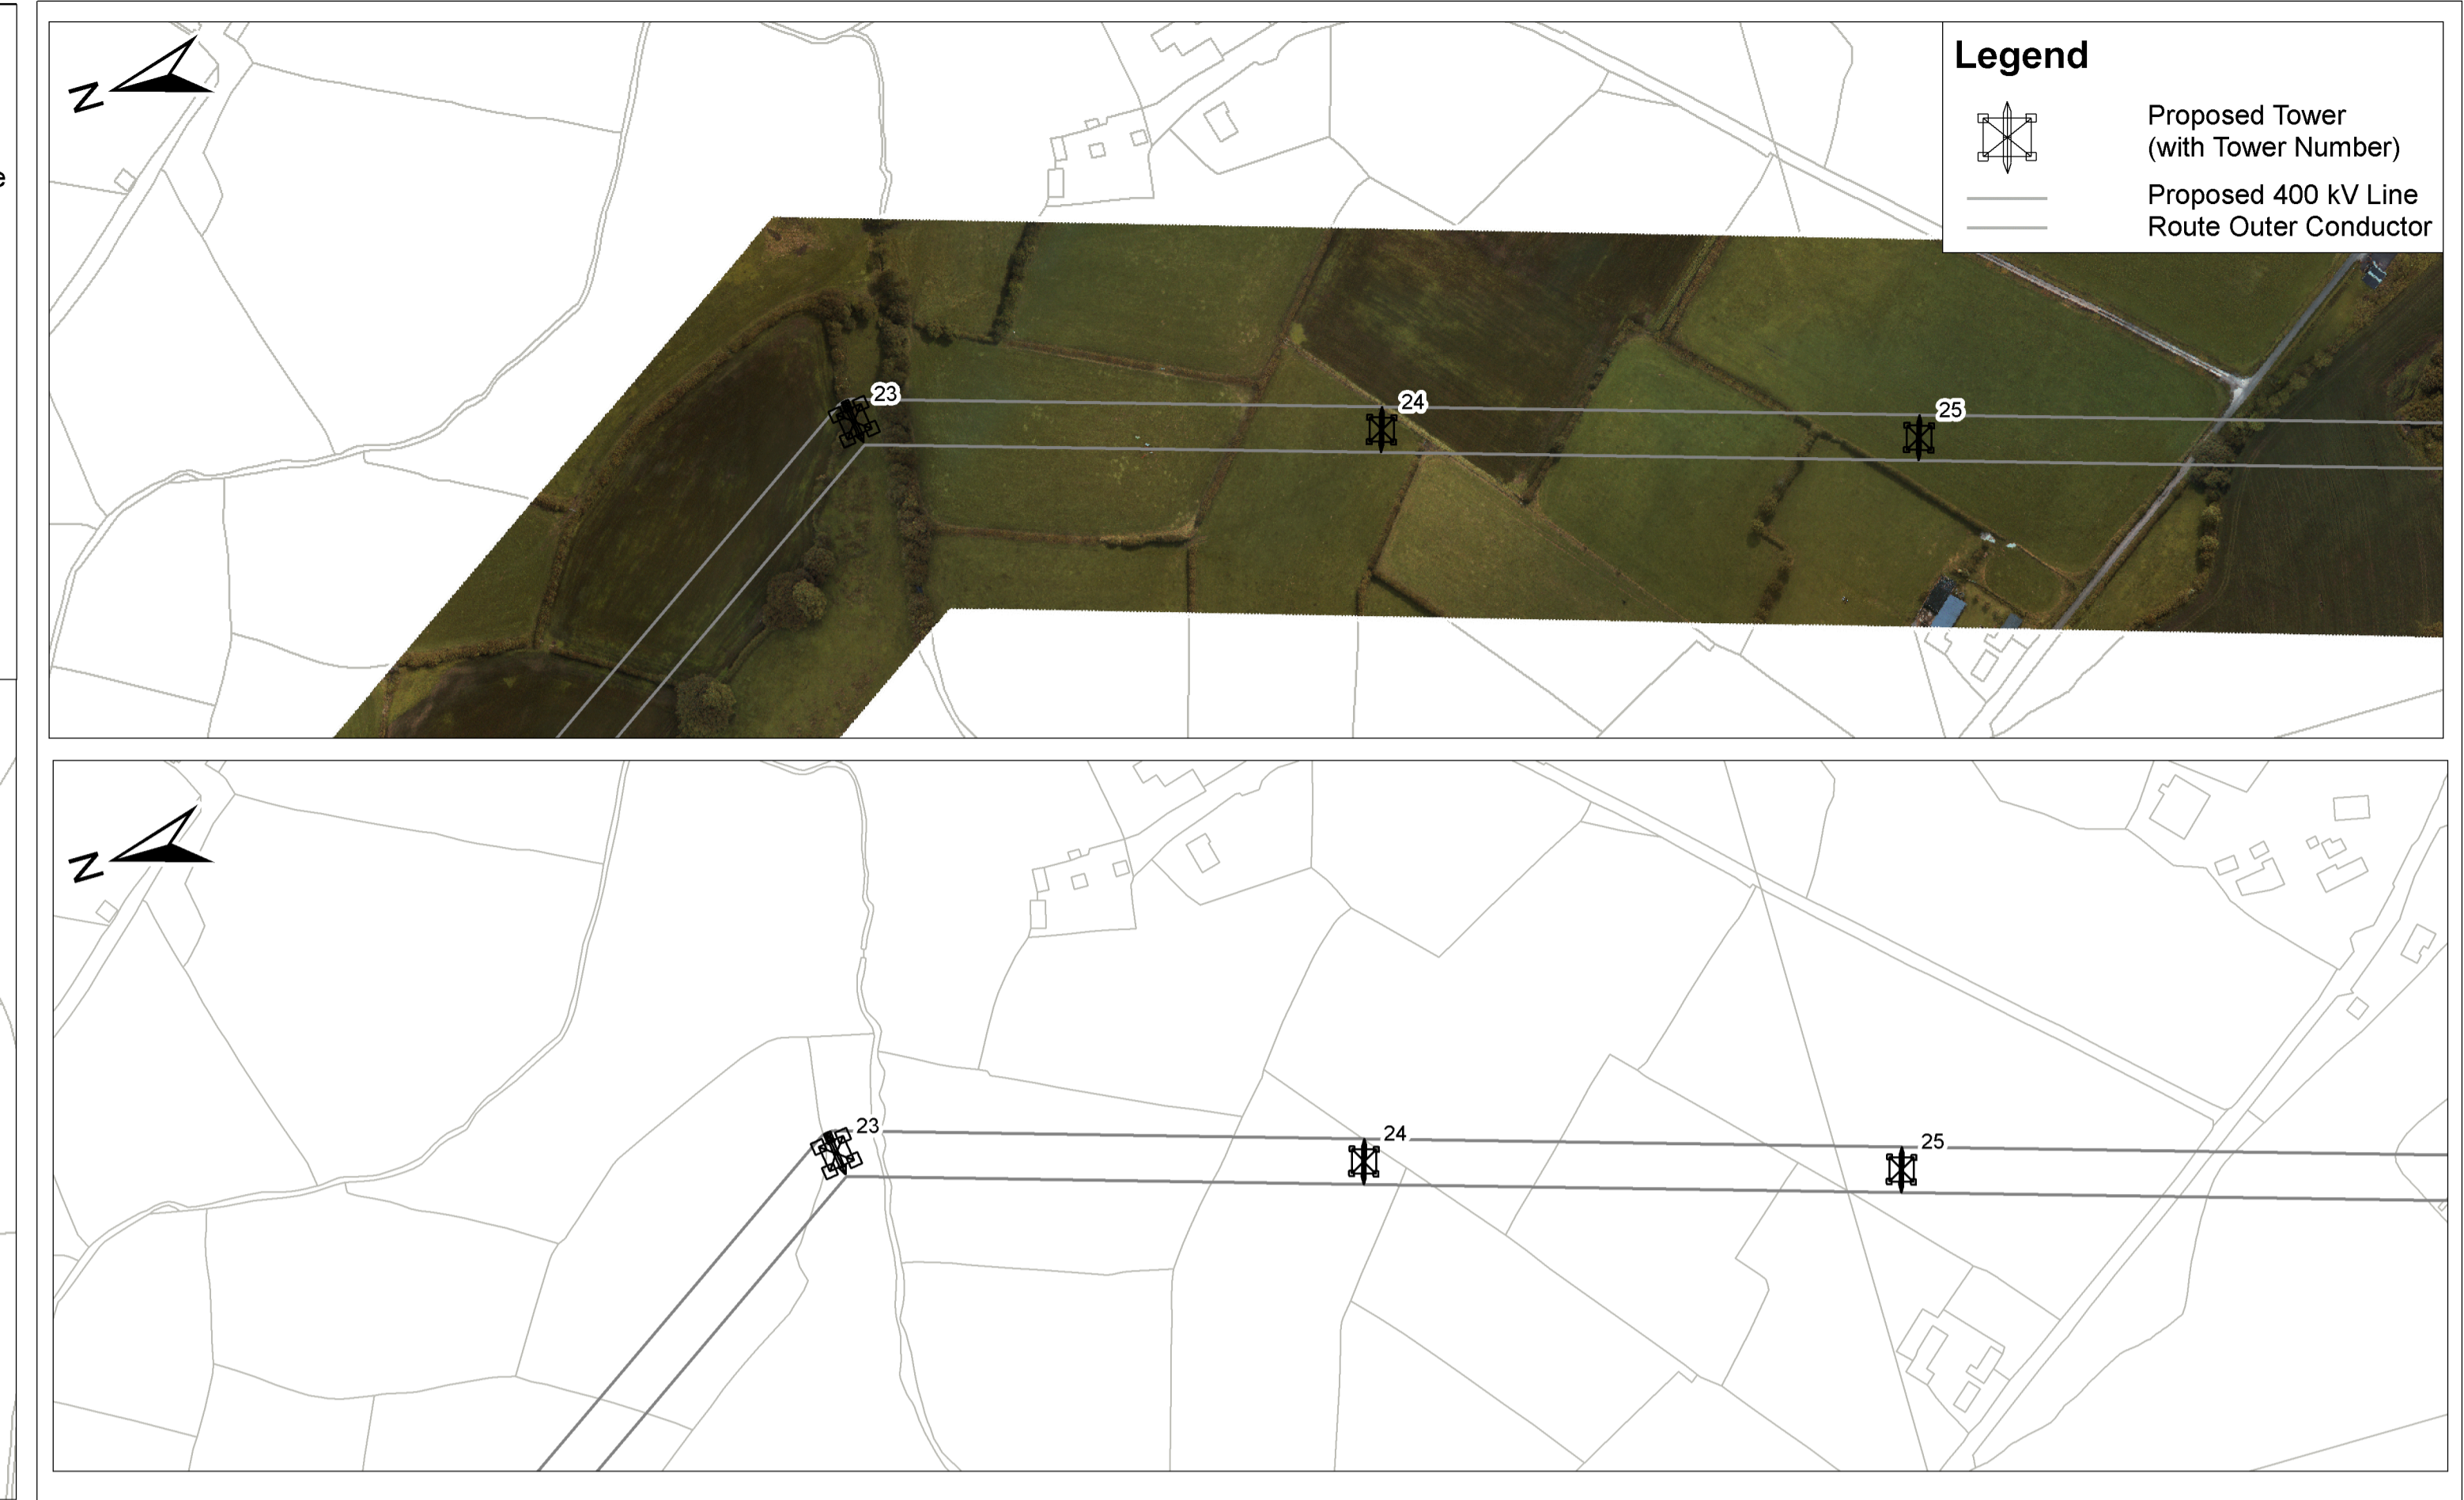

View 2: 1/2,500



View 3: 1/500

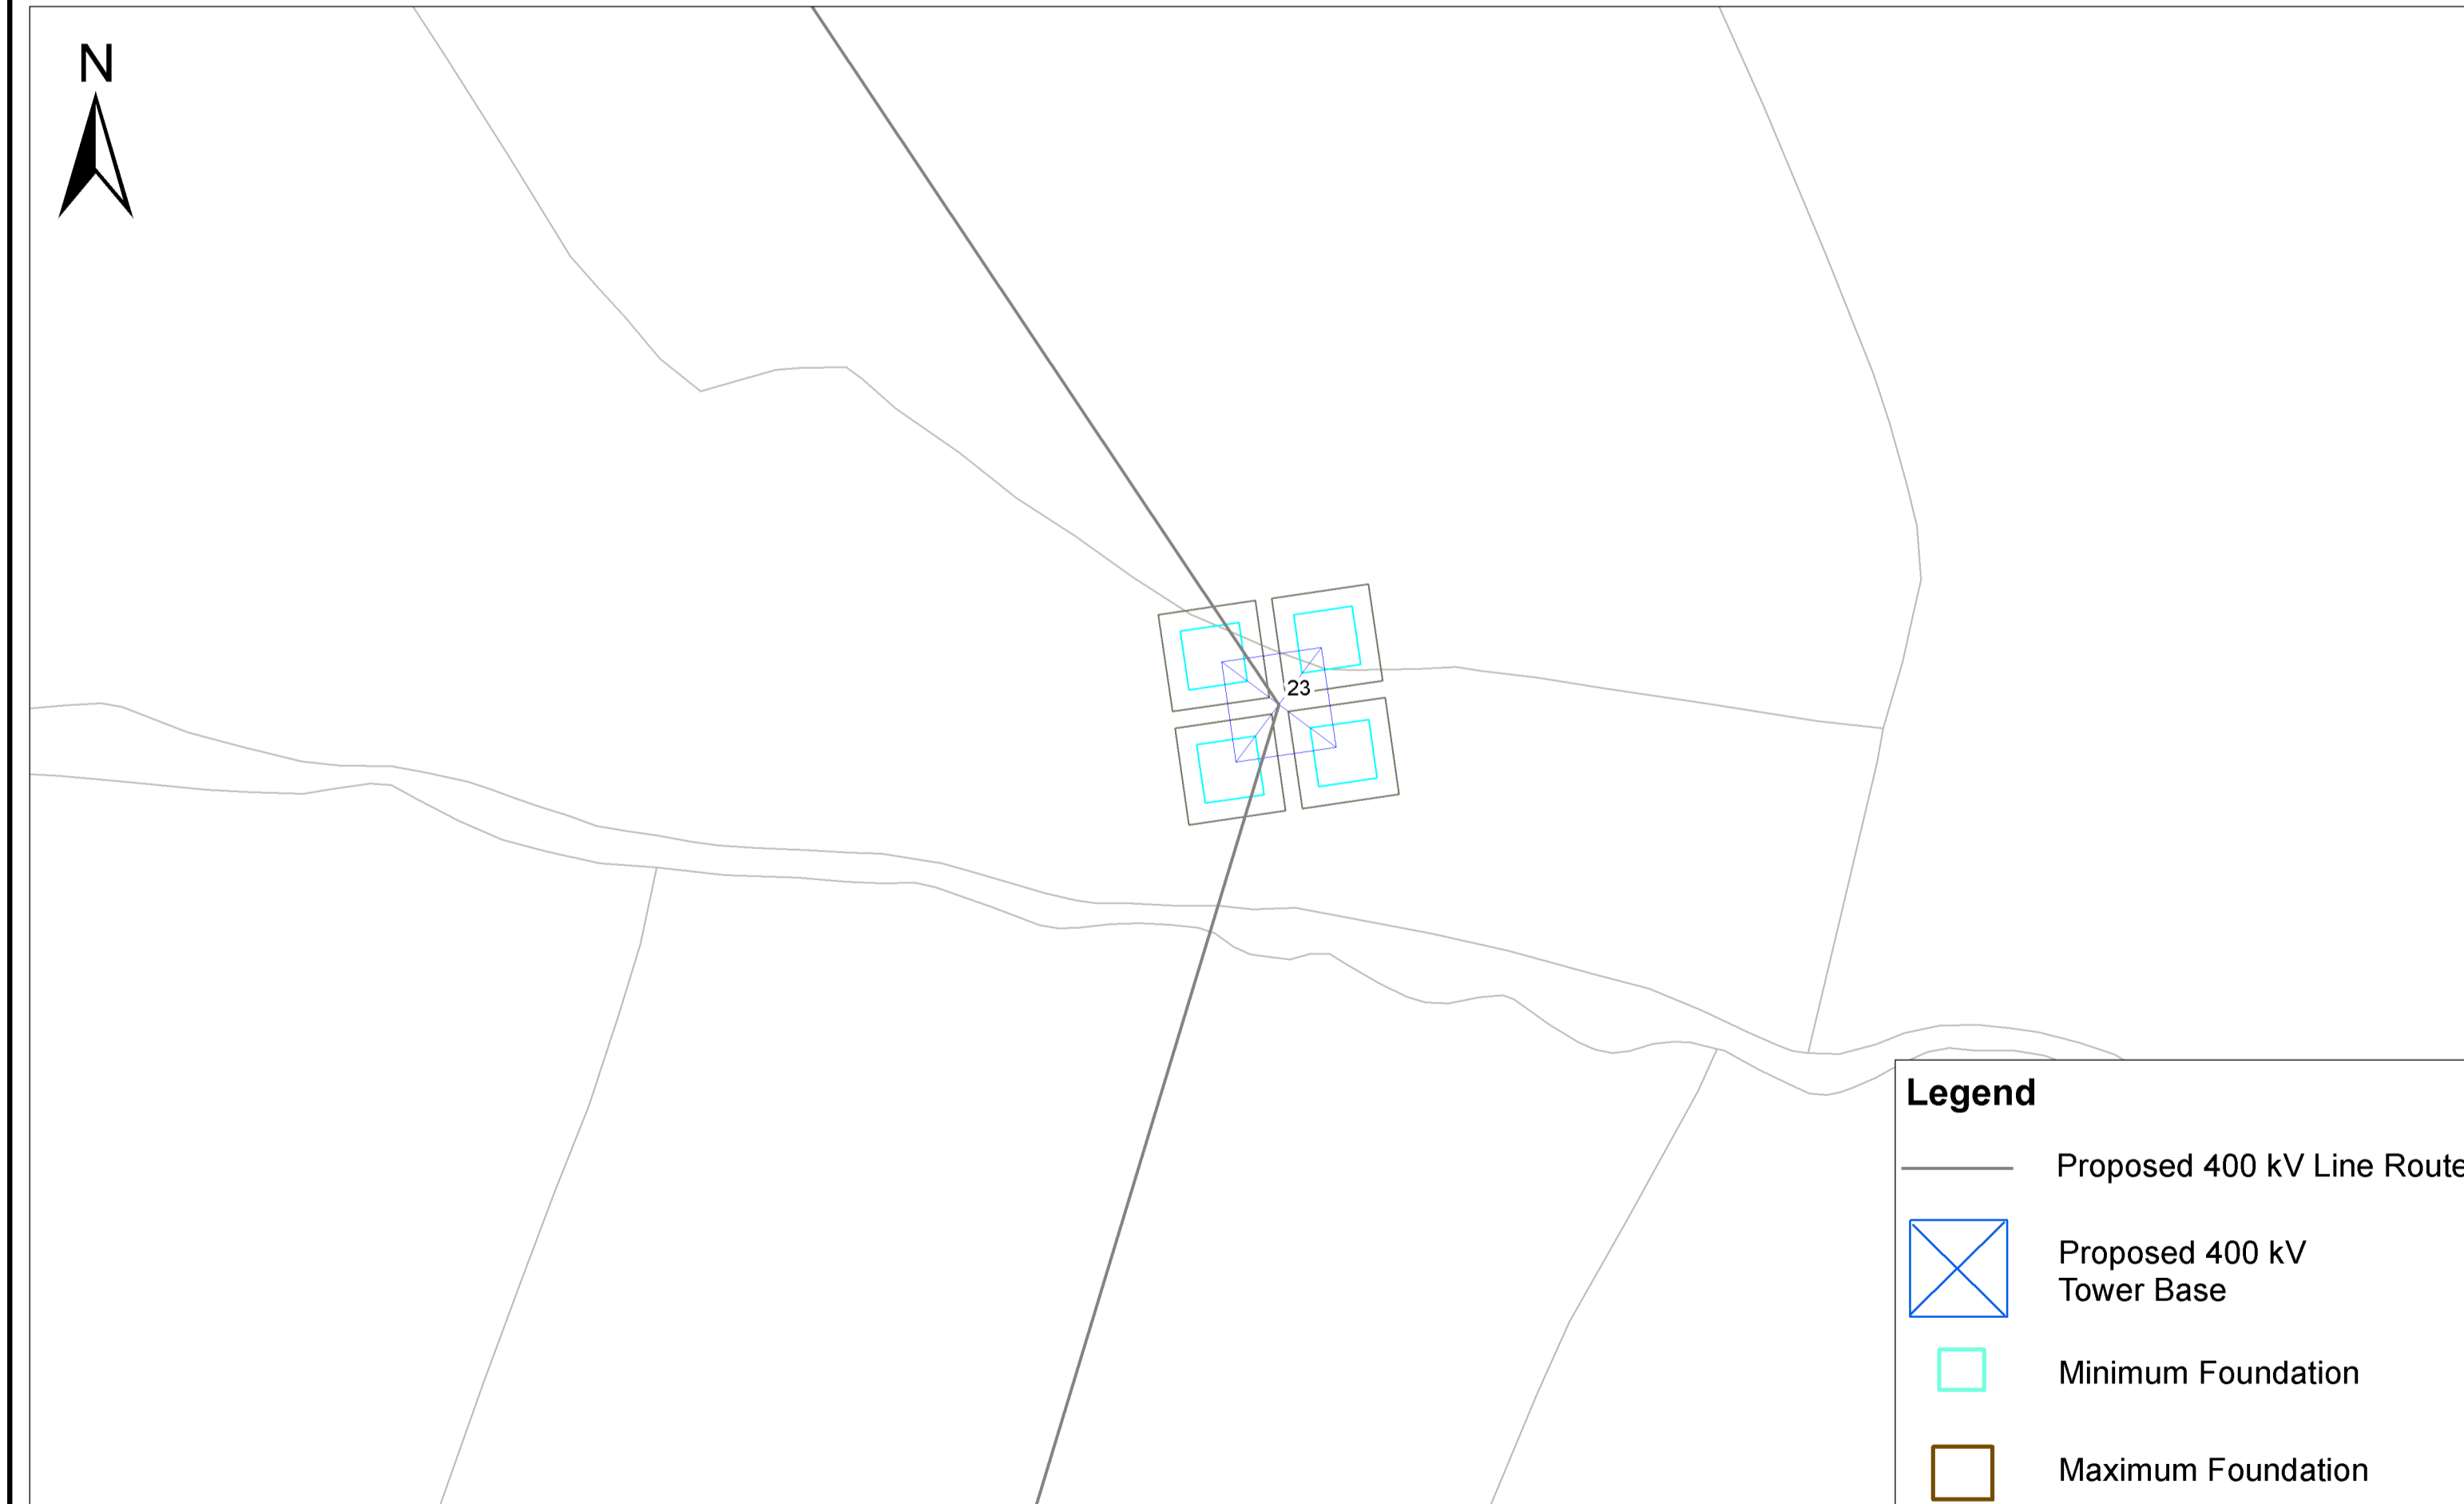

View 1 - Associated Works Drawing
View 2 - Overhead Line Route Maps
View 3 - Tower & Foundation Layout

COPYRIGHT © ESBI ENGINEERING & FACILITY MANAGEMENT LIMITED.
All rights reserved. No part of this work may be modified or reproduced or copied in any form or by any means - graphics, electronic or mechanical, including photocopying, recording, taping or information-and-retrieval system, or used for any purpose than its designated purpose, without the written permission of ESBI Engineering & Facility Management Ltd.



Client	NIE
Project	Tyrone - Cavan 400 kV Interconnector

Title	Proposed Associated Works Structure Location No. 23 Composite Drawing
Production Unit	Planning Unit

DRAWN BY	PRODUCED BY	VERIFIED BY	APPROVED BY	APPROVED DATE
KS	KS	CM	JD	Mar-13
CLIENT REF.	NO. OF SHEETS	SHEET SIZE	SCALE	
	01	A1		
MAP REFERENCE				
PE687-D141-095-023-000				