




View 1: 1/2,500

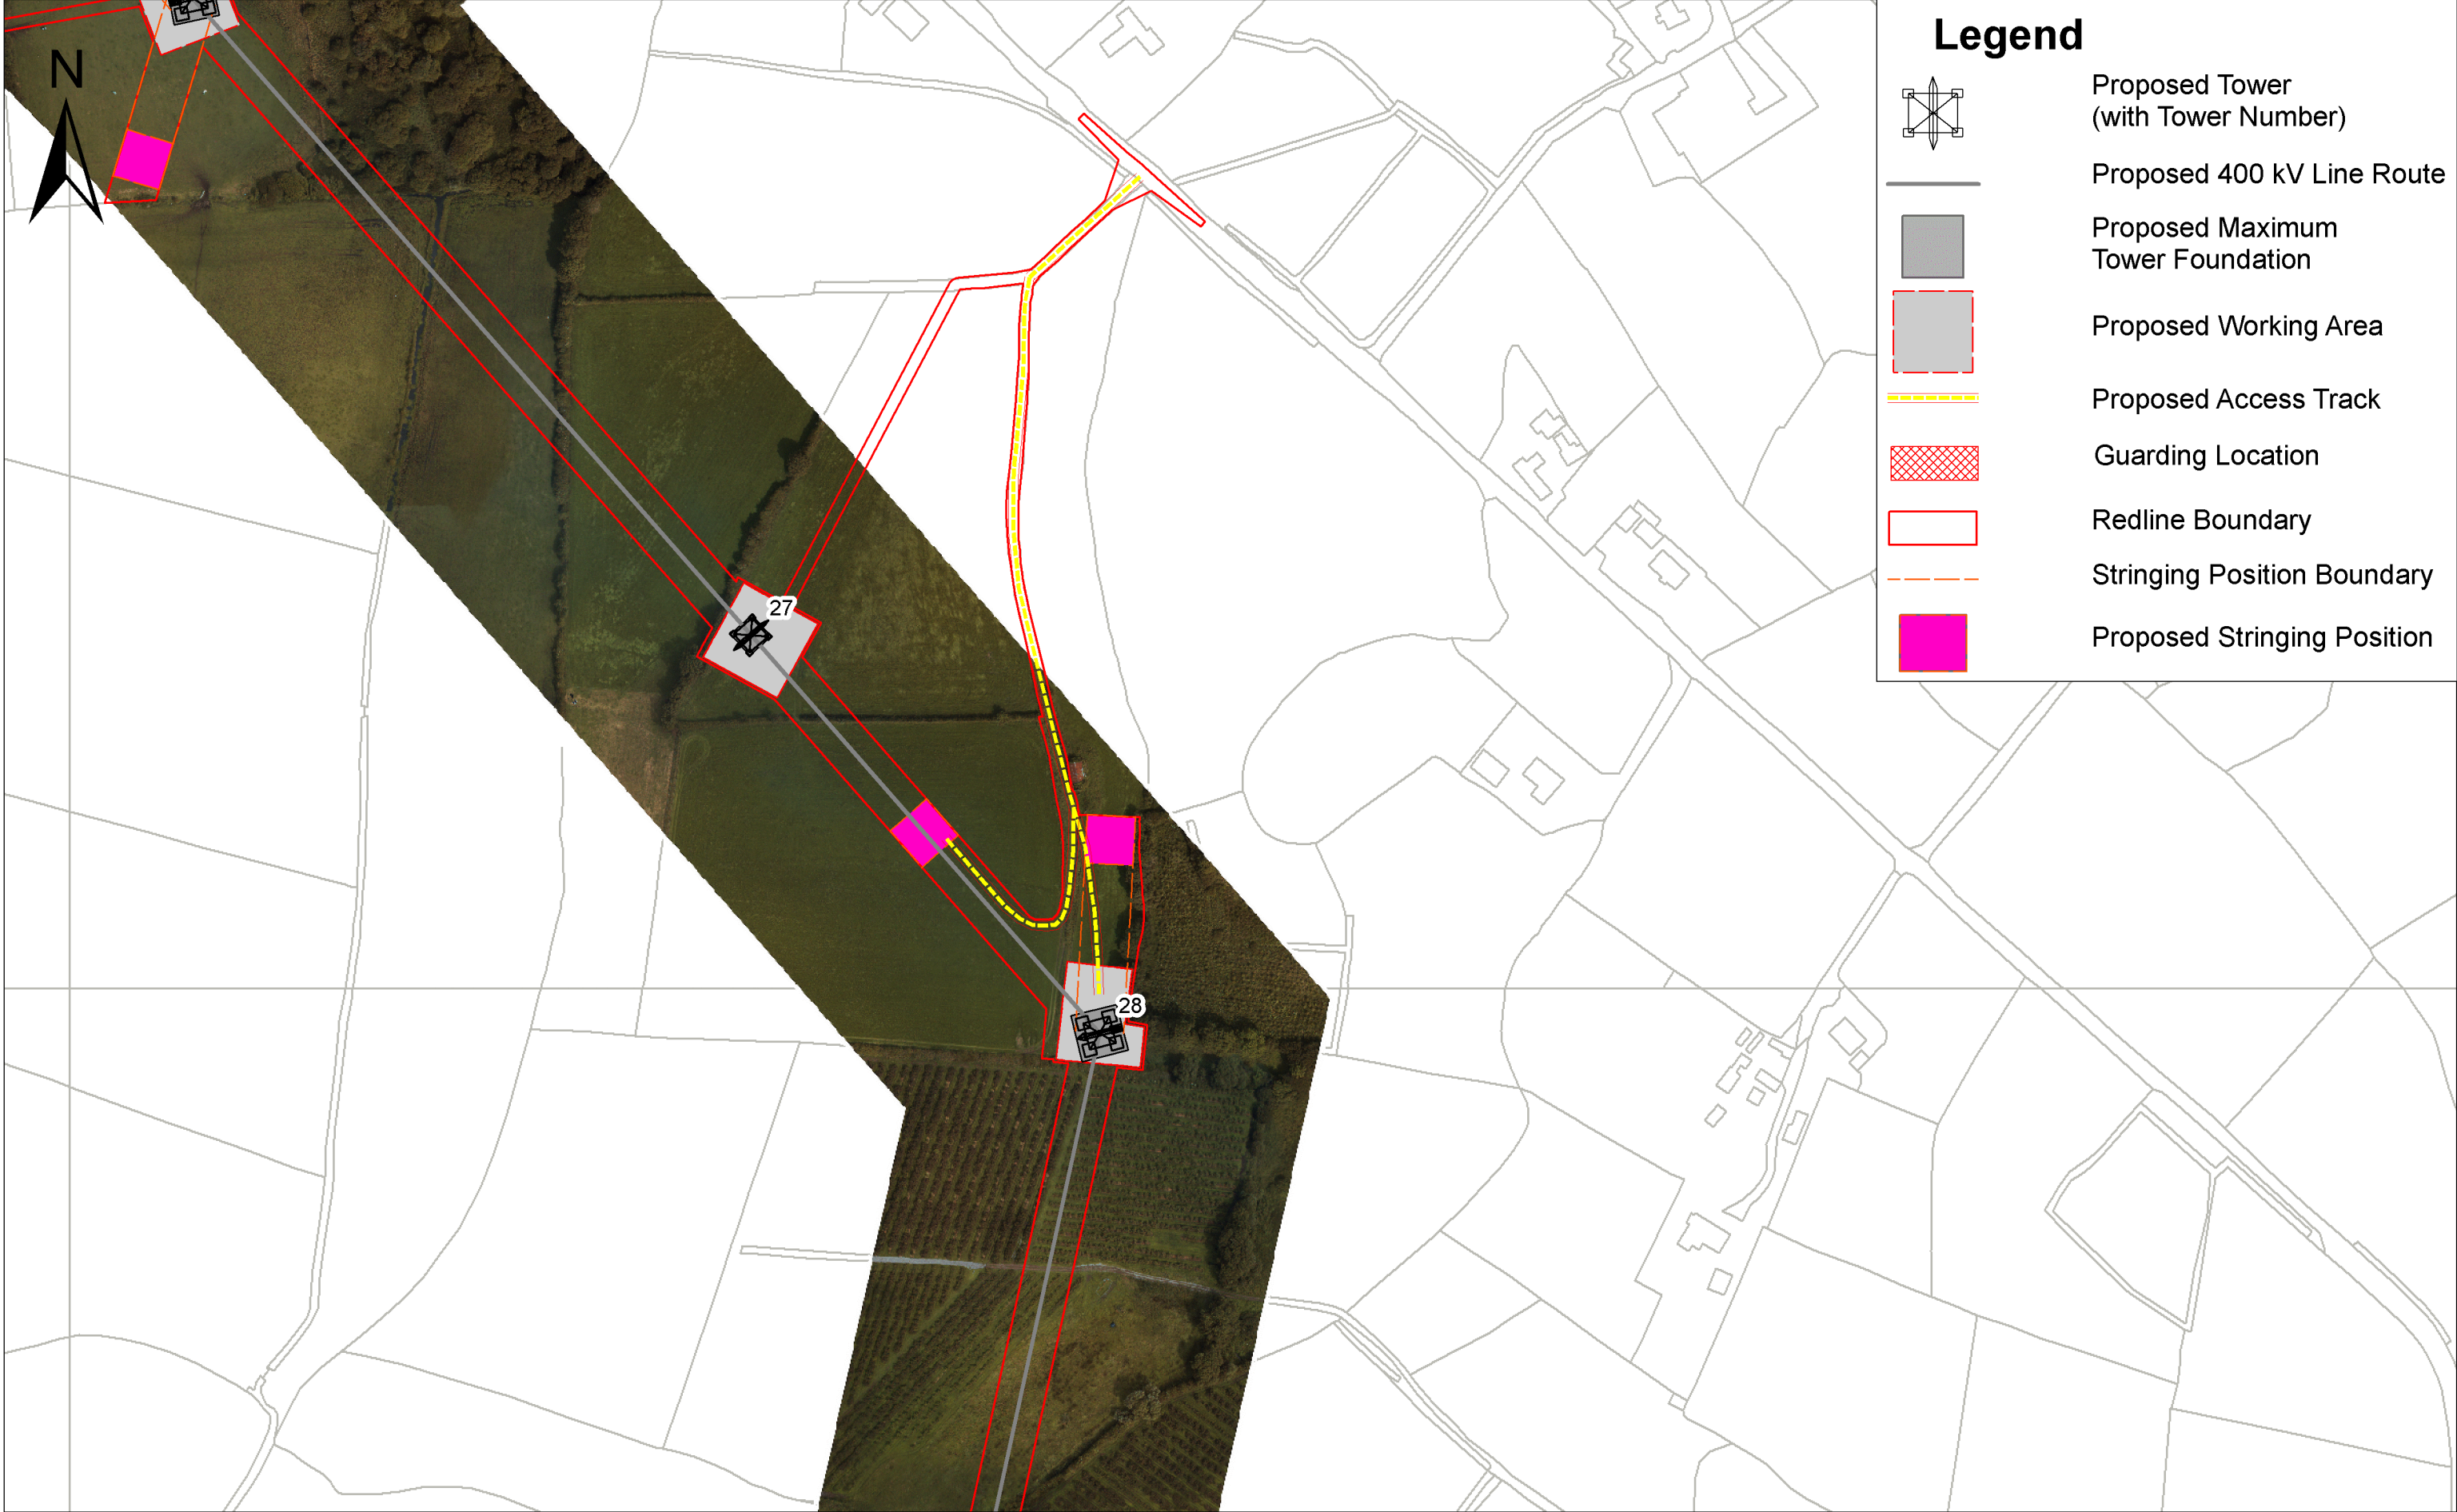

View 2: 1/2,500

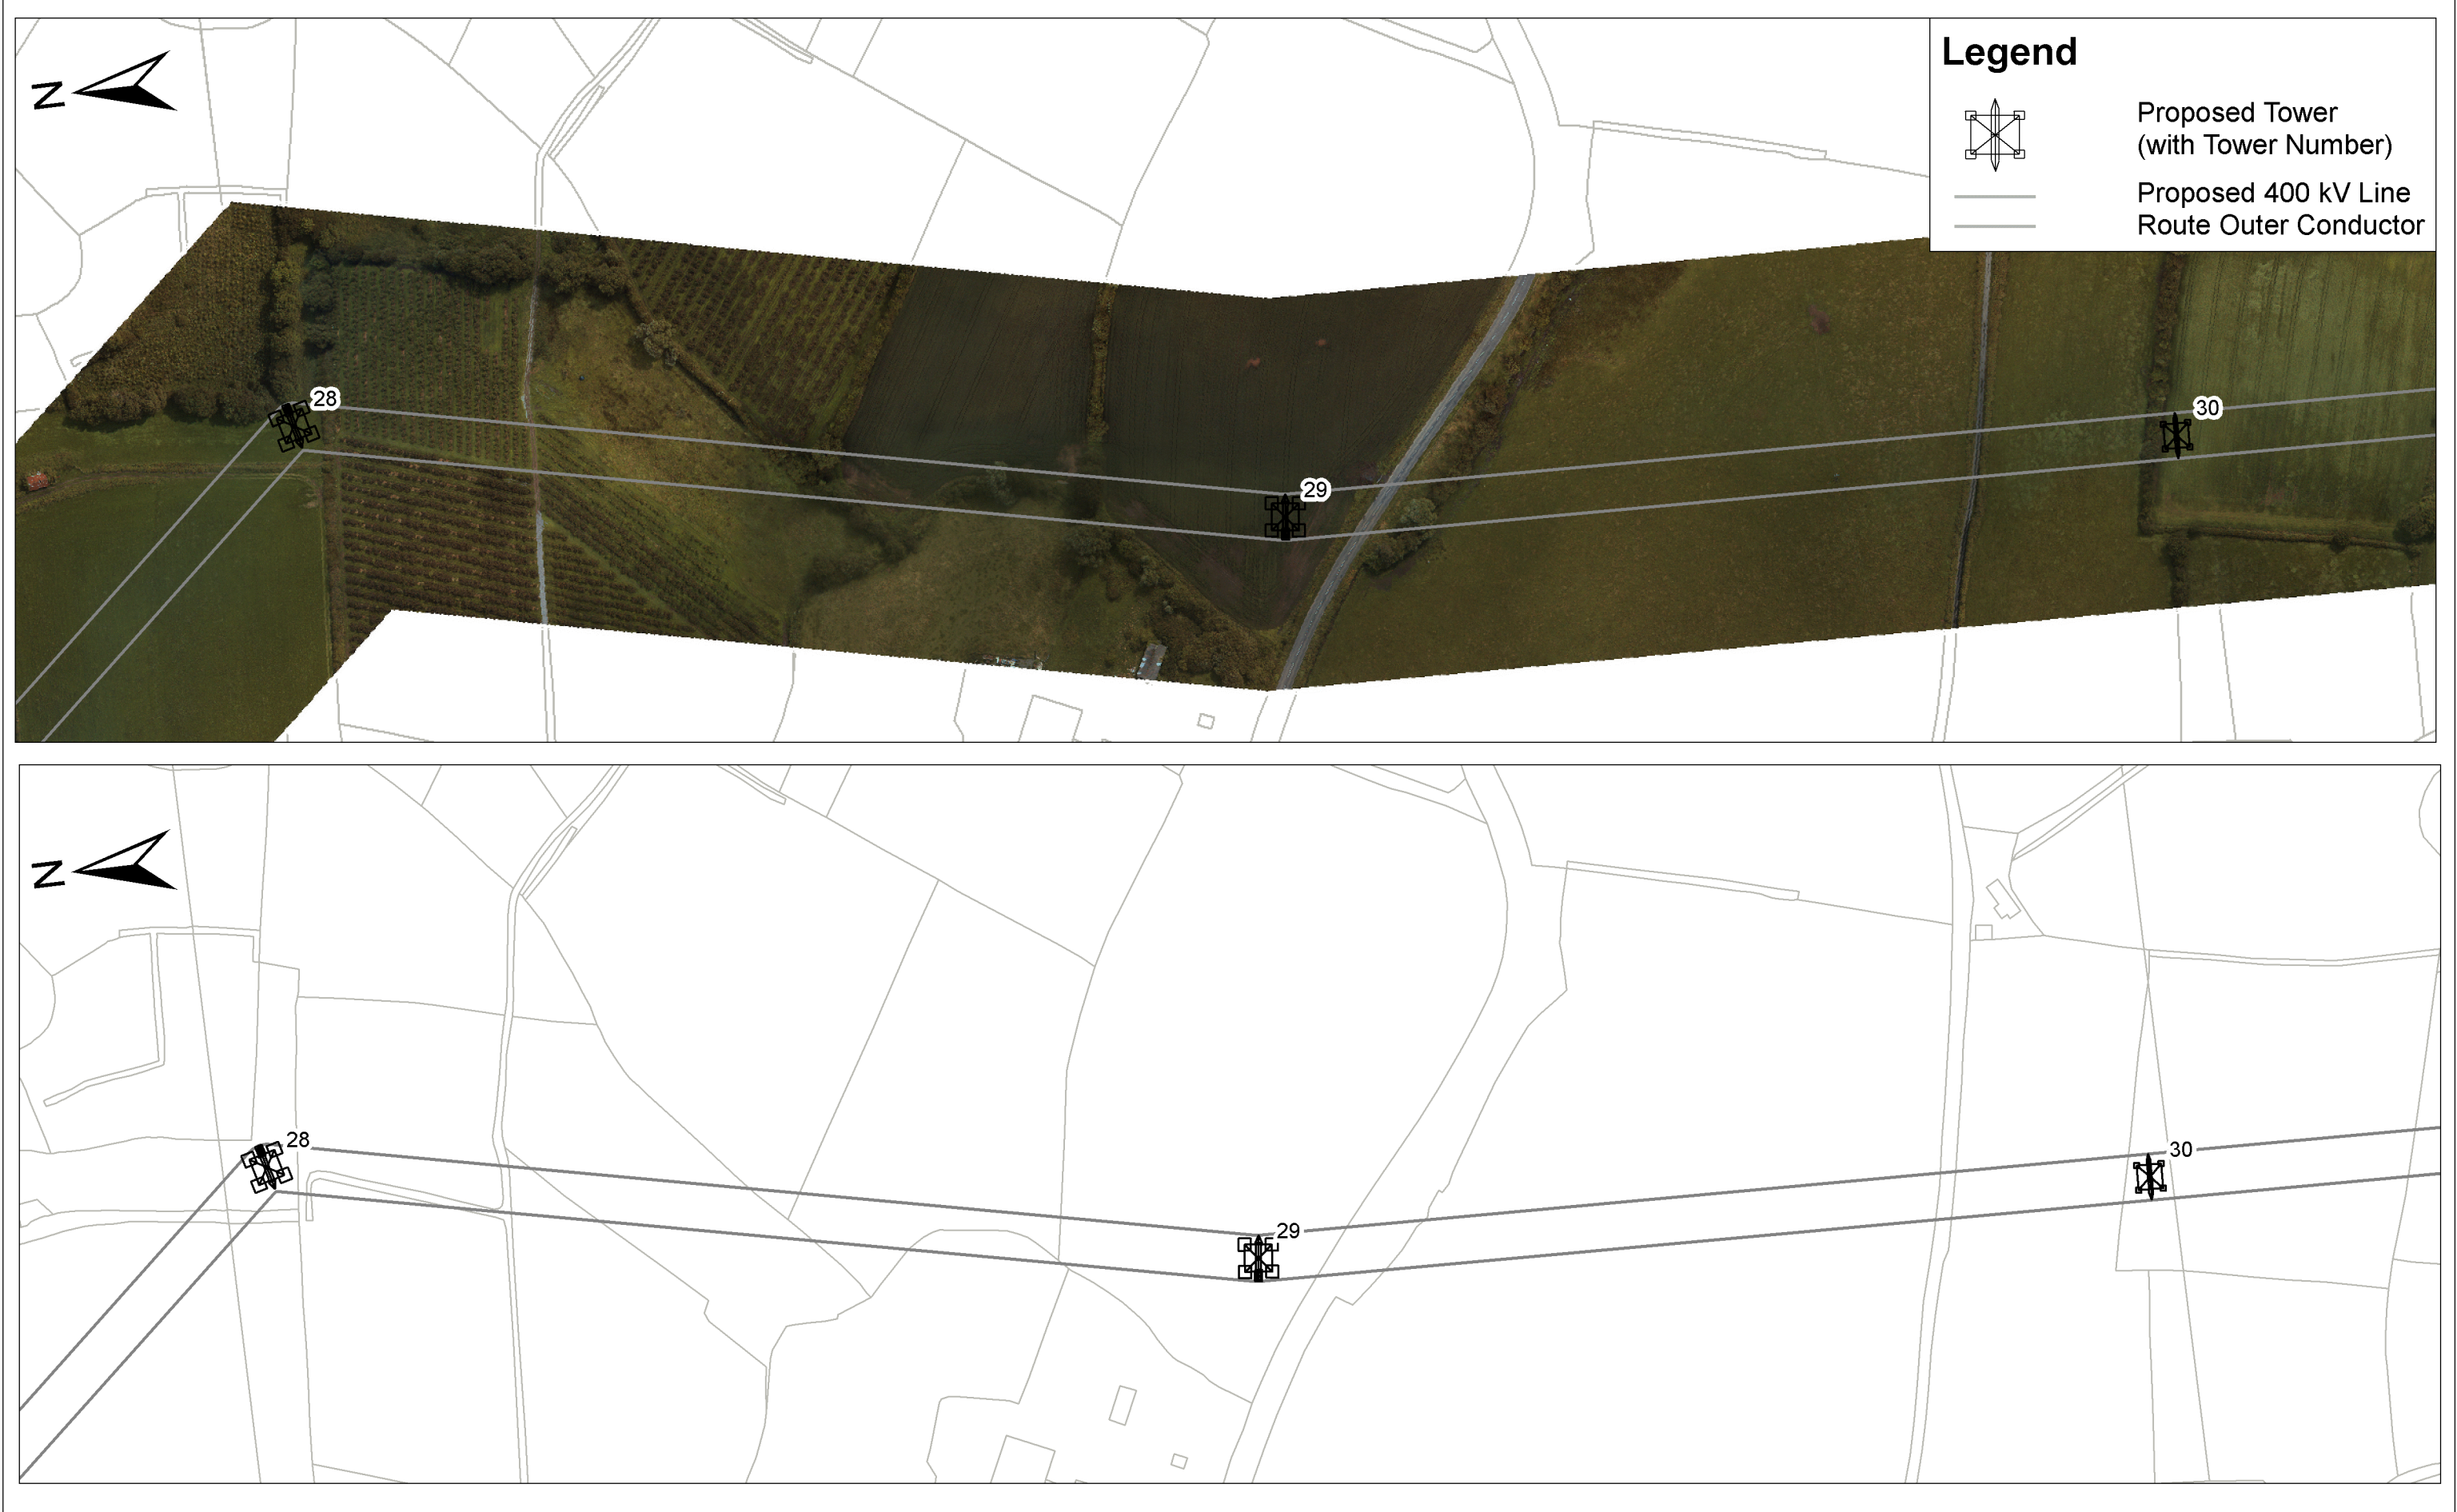



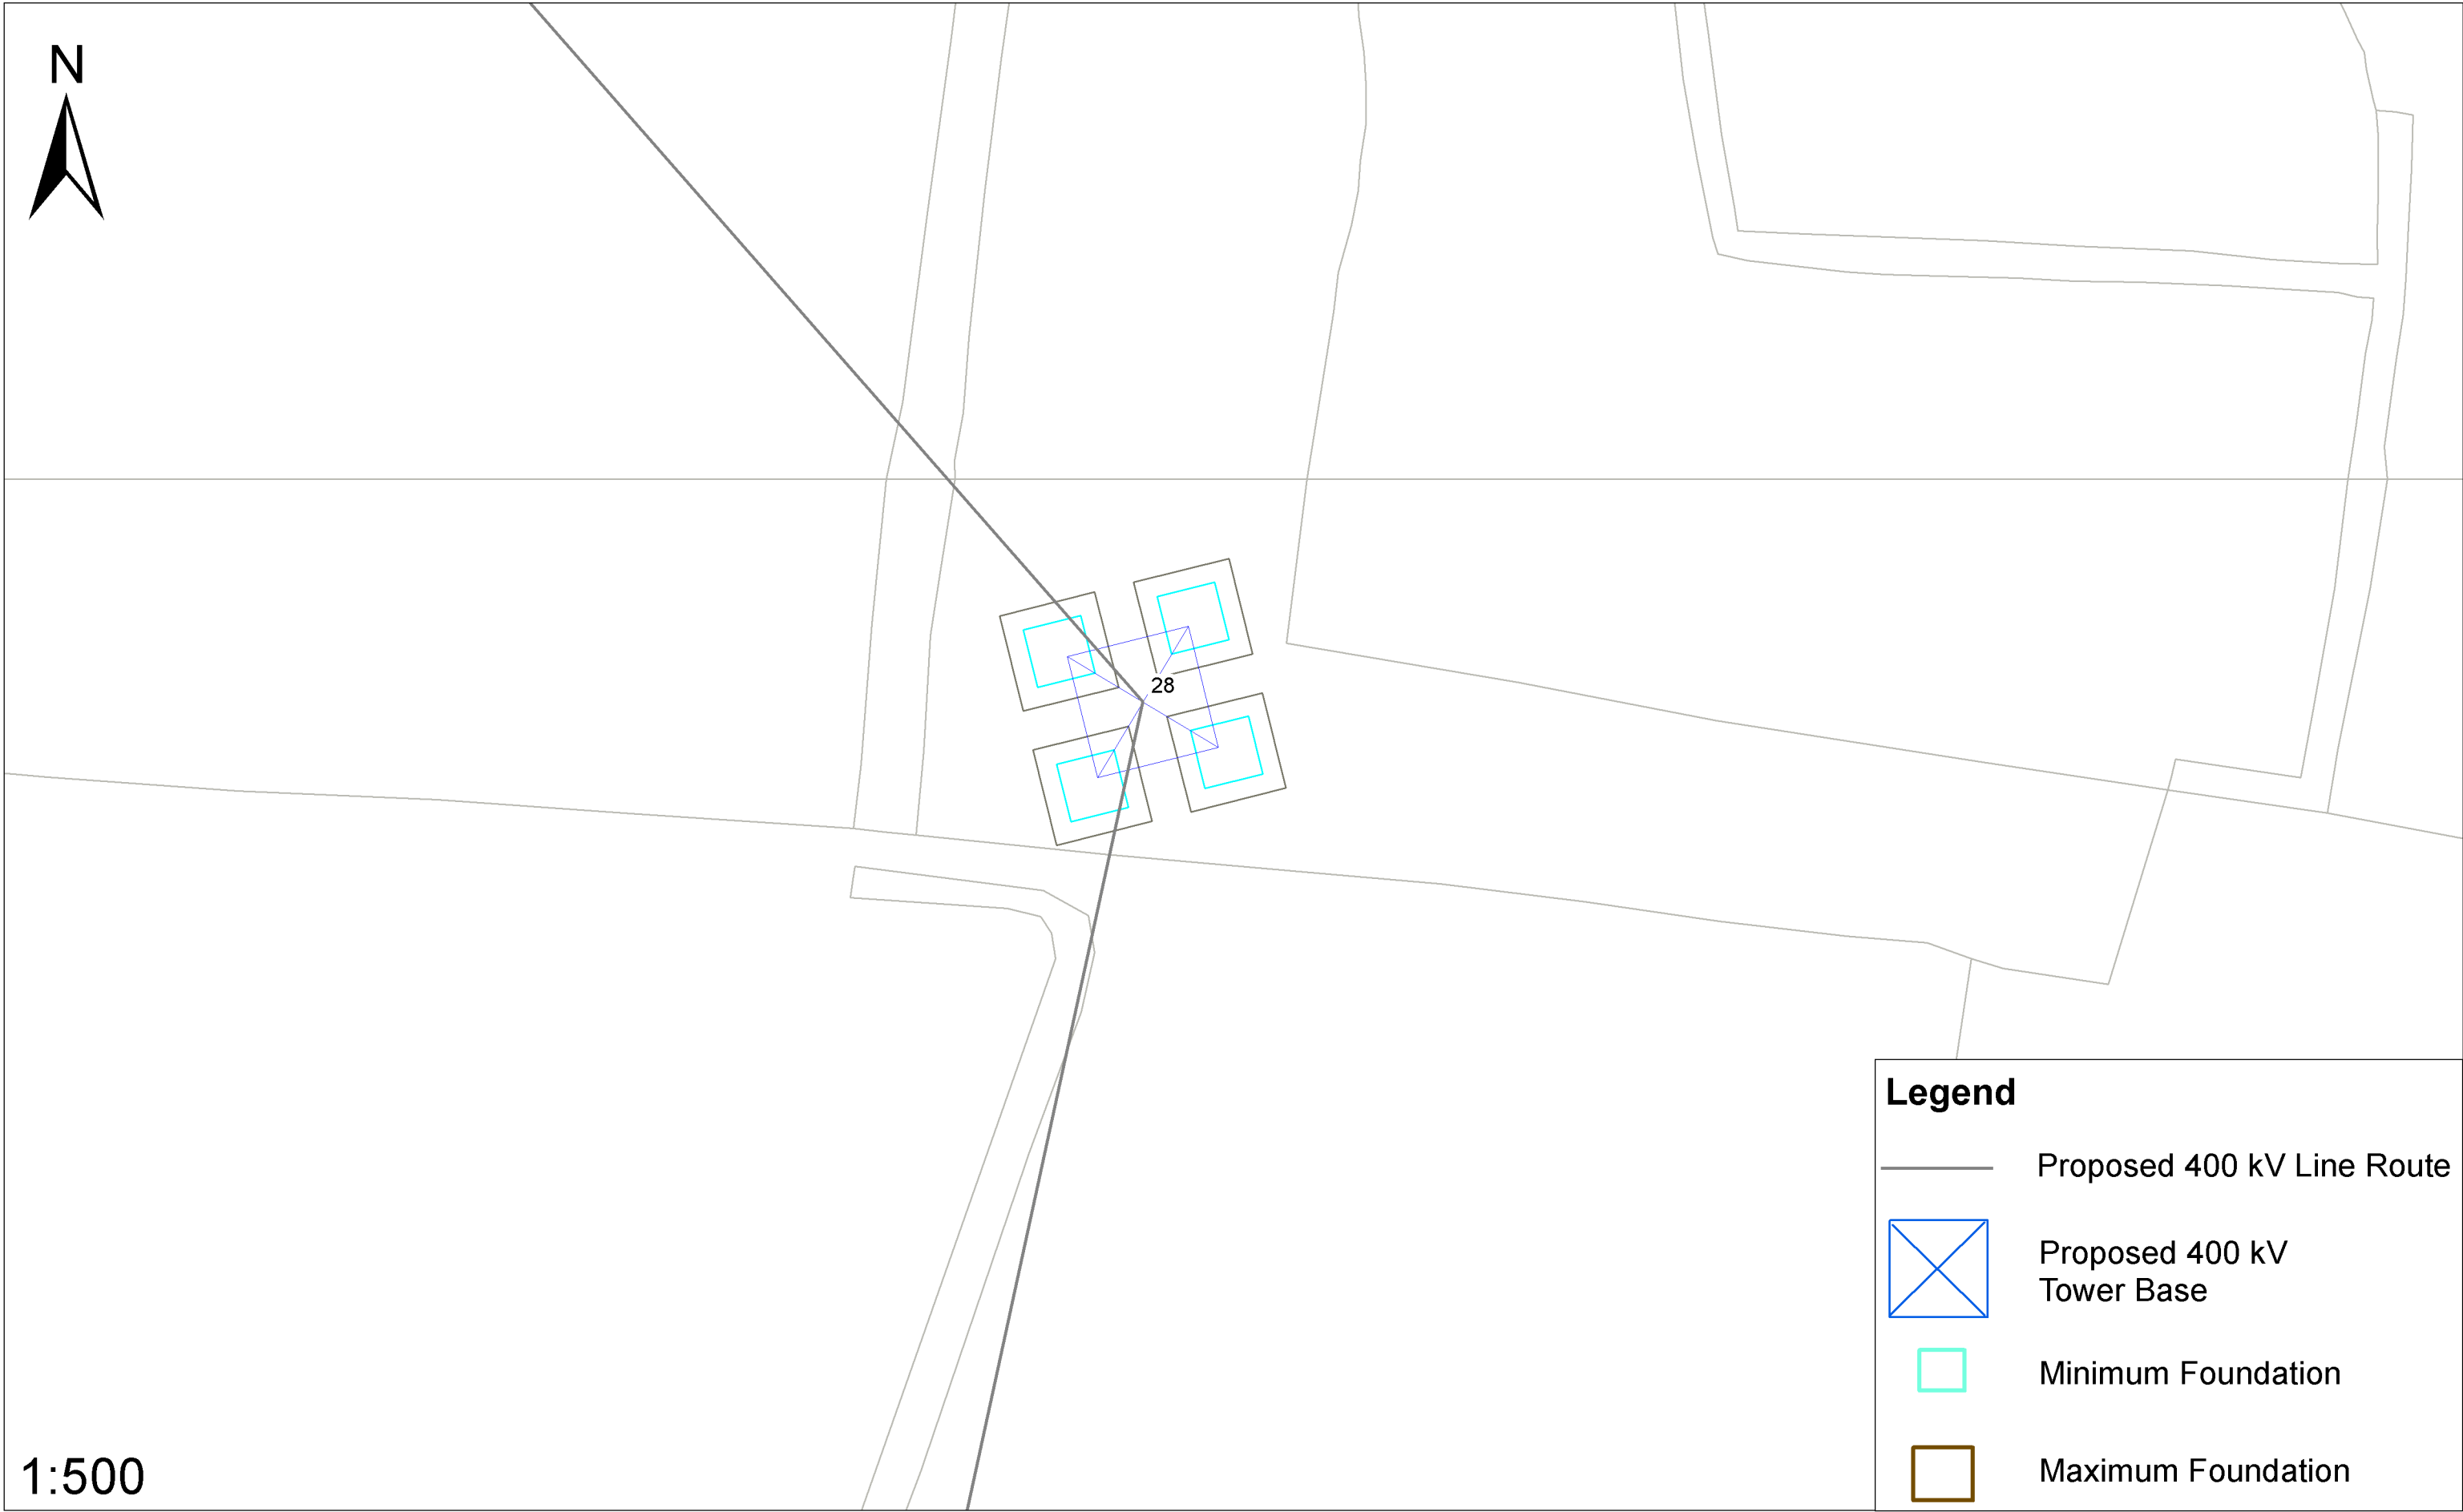View 3: 1/500



1:500

View 1 - Associated Works Drawing
View 2 - Overhead Line Route Maps
View 3 - Tower & Foundation Layout

COPYRIGHT © ESBI ENGINEERING & FACILITY MANAGEMENT LIMITED. All rights reserved. No part of this work may be modified or reproduced or copied in any form or by any means - graphics, electronic or mechanical, including photocopying, recording, taping or information-and-retrieval system, or used for any purpose than its designated purpose, without the written permission of ESBI Engineering & Facility Management Ltd.		 International ESBI Energy Innovation		 Engineering Solutions ESBI Engineering & Facility Management Ltd.		Client NIE		Title Proposed Associated Works Structure Location No. 28 Composite Drawing		DRAWN BY KS	PRODUCED BY KS	VERIFIED BY CM	APPROVED BY JD	APPROVED DATE Mar-13
Project Tyrone - Cavan 400 kV Interconnector		Production Unit Planning Unit		CLIENT REF.		NO. OF SHEETS 01		SHEET SIZE A1		SCALE		MAP REFERENCE PE687-D141-095-028-000		