



View 1: 1/2,500



View 3: 1/500

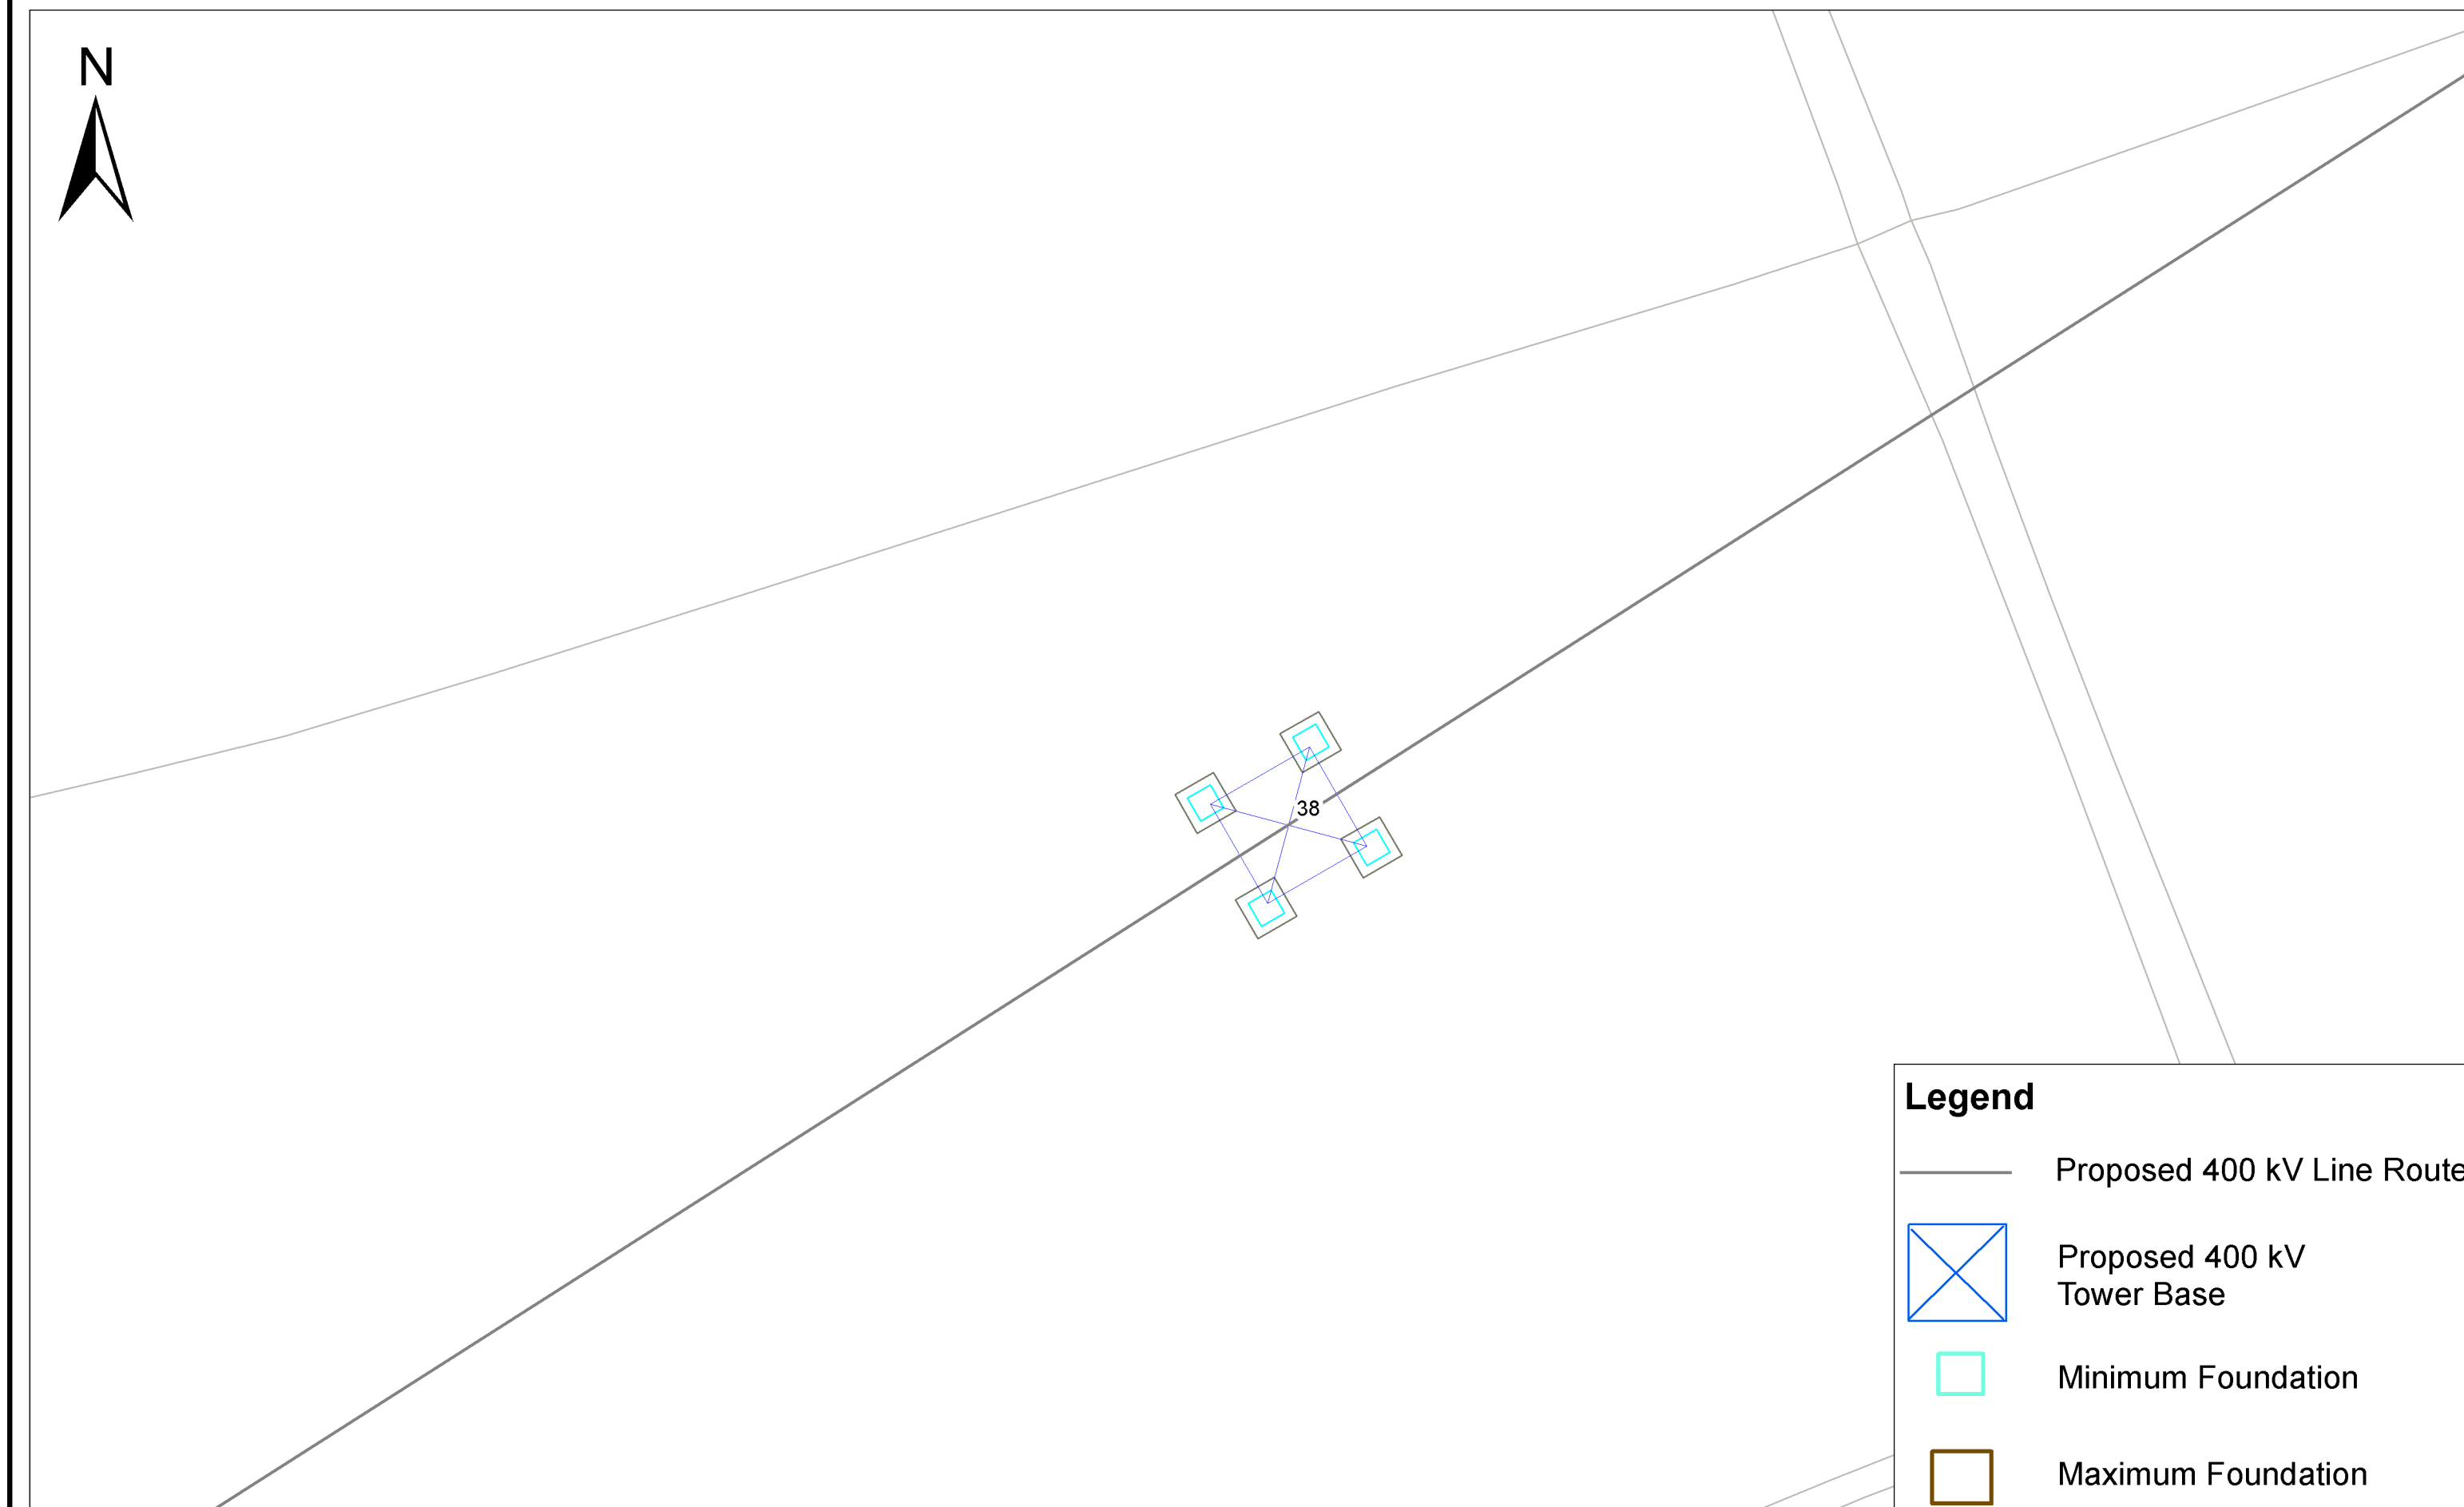

View 2: 1/2,500

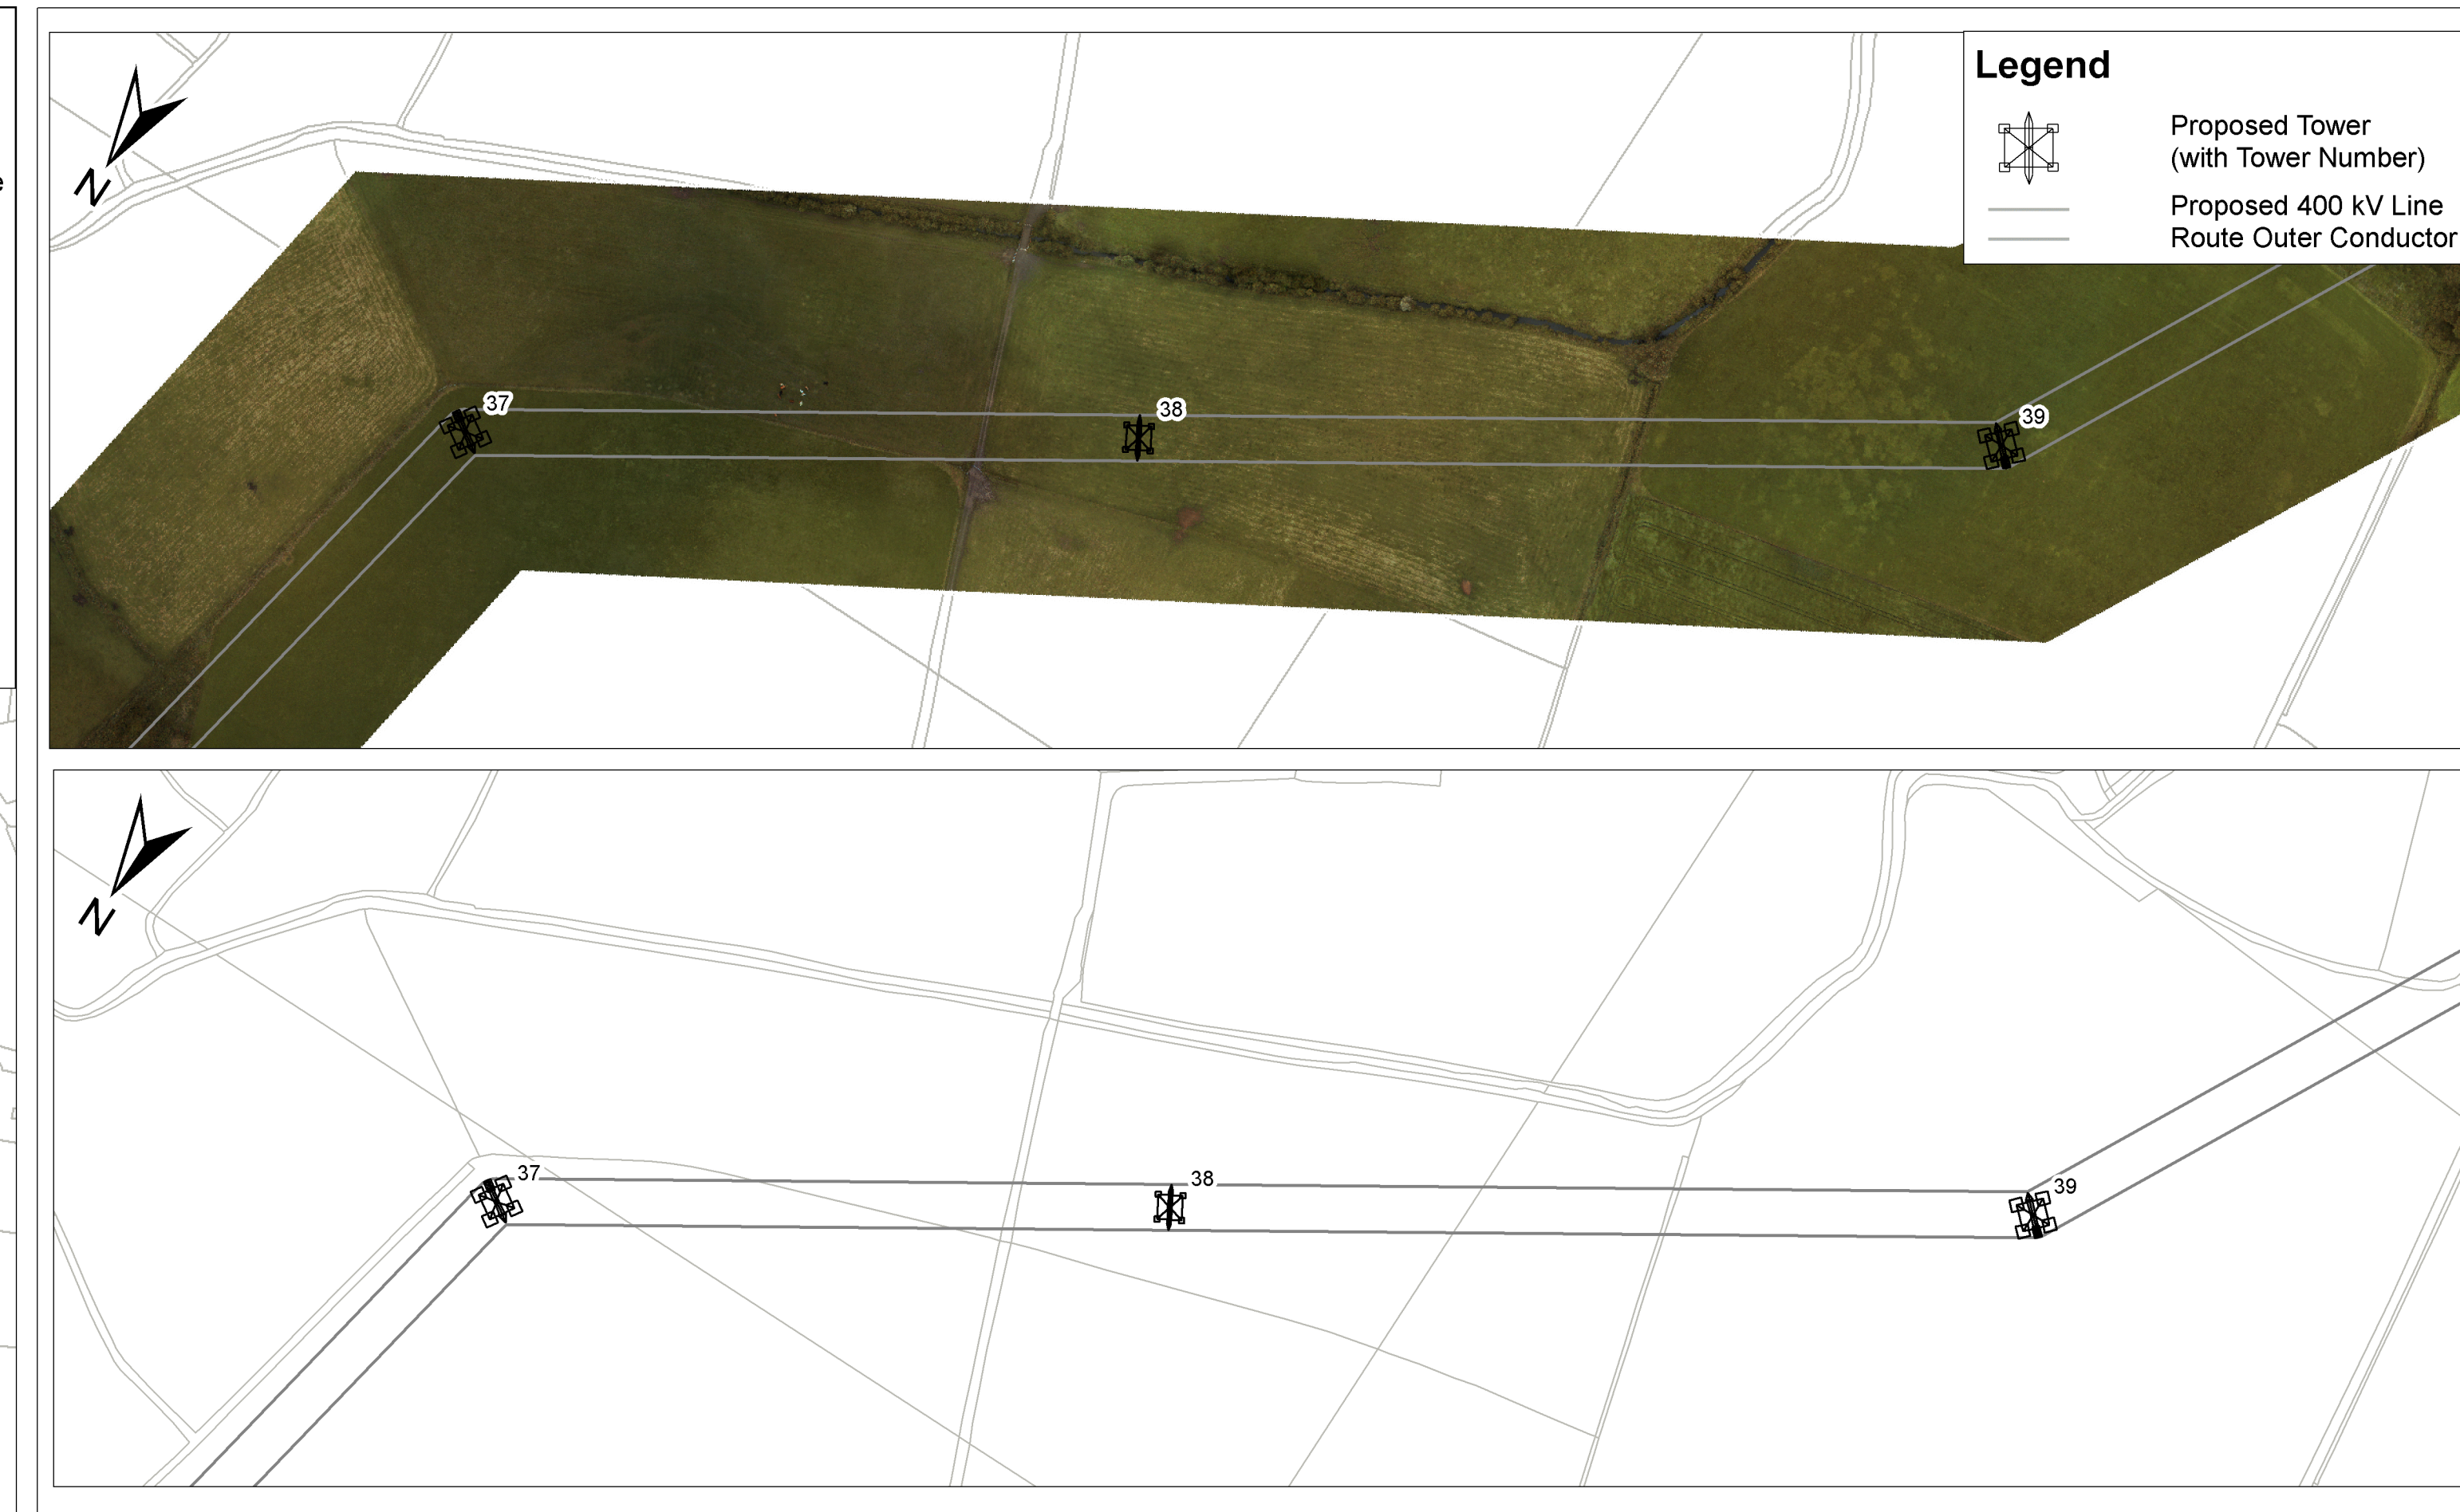

View 1 - Associated Works Drawing  
View 2 - Overhead Line Route Maps  
View 3 - Tower & Foundation Layout

COPYRIGHT © ESBi ENGINEERING & FACILITY MANAGEMENT LIMITED.  
All rights reserved. No part of this work may be modified or reproduced or copied in any form or by any means - graphics, electronic or mechanical, including photocopying, recording, taping or information-and-retrieval system, or used for any purpose than its designated purpose, without the written permission of ESBi Engineering & Facility Management Ltd.



<u>Client</u>	NIE
<u>Project</u>	Tyrone - Cavan 400 kV Interconnector

<b>Title</b>	Proposed Associated Works Structure Location No. 38 Composite Drawing
<b>Production Unit</b>	Planning Unit

DRAWN BY <b>KS</b>	PRODUCED BY <b>KS</b>	VERIFIED BY <b>CM</b>	APPROVED BY <b>JD</b>	APPROVED DATE <b>Mar-13</b>
CLIENT REF	NO. OF SHEETS <b>01</b>	SHEET SIZE <b>A1</b>	SCALE	
MAP REFERENCE <b>PE687-D141-095-038-000</b>				