




View 1: 1/2,500

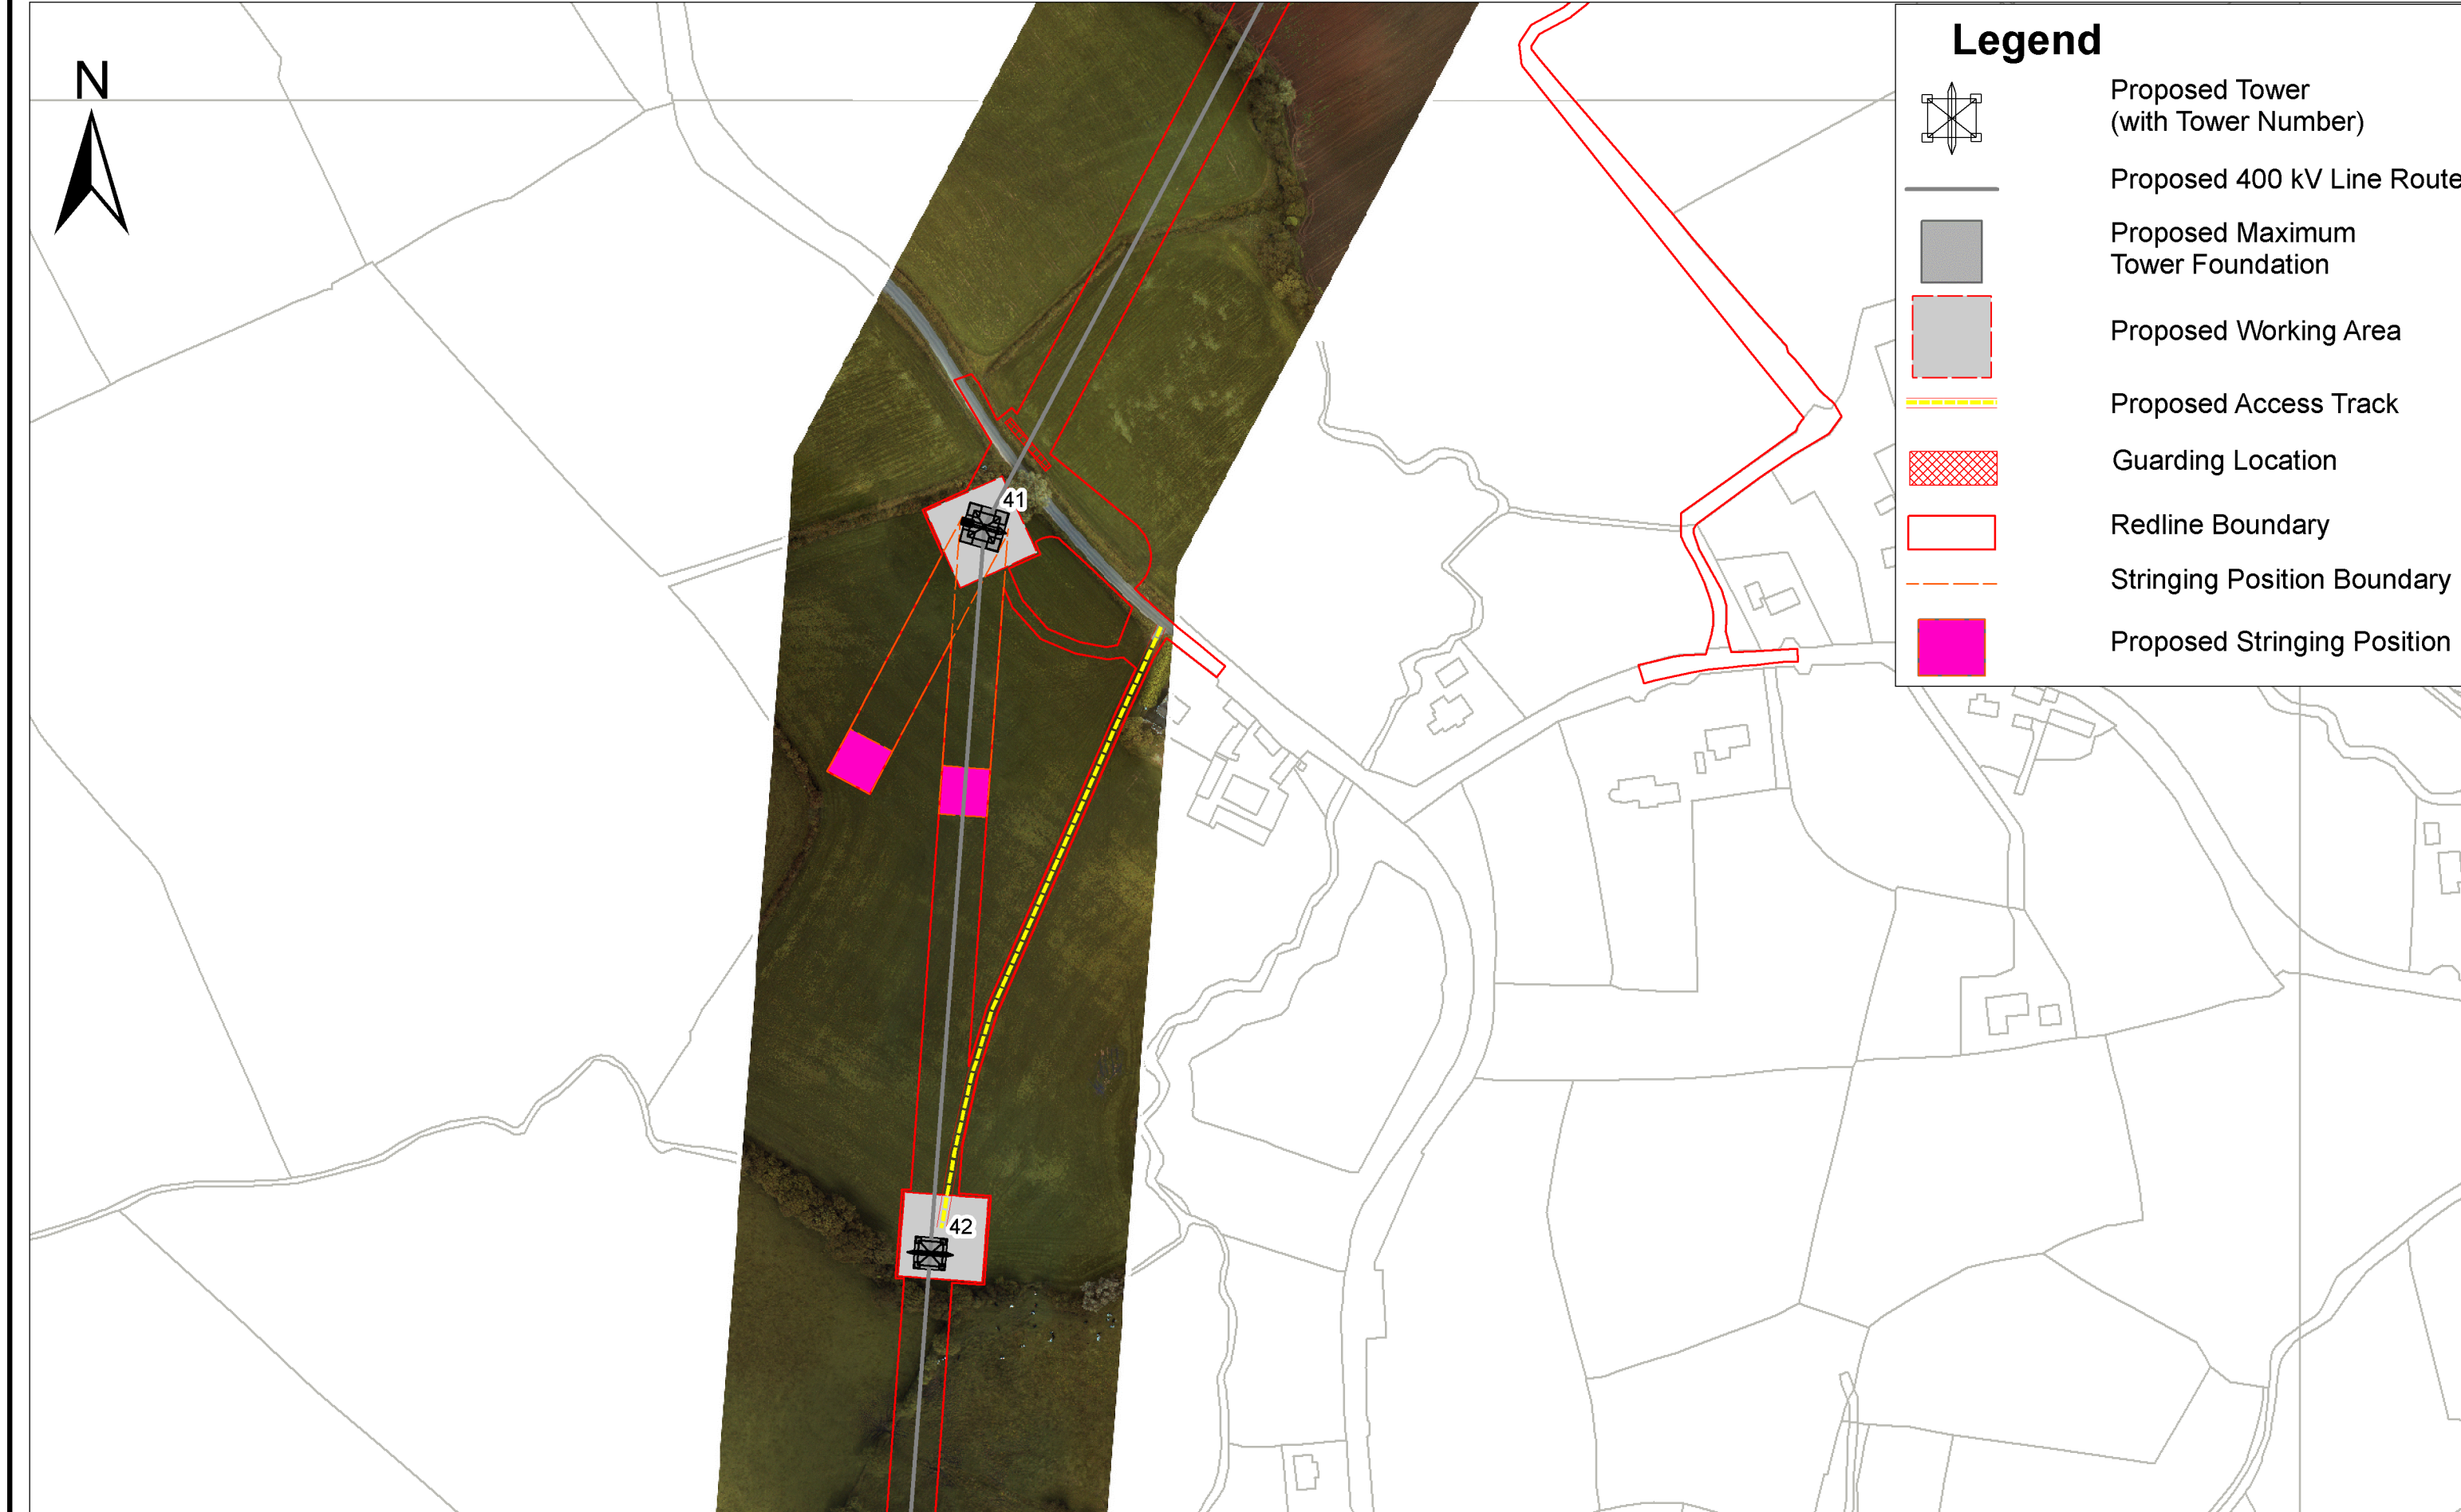

View 2: 1/2,500

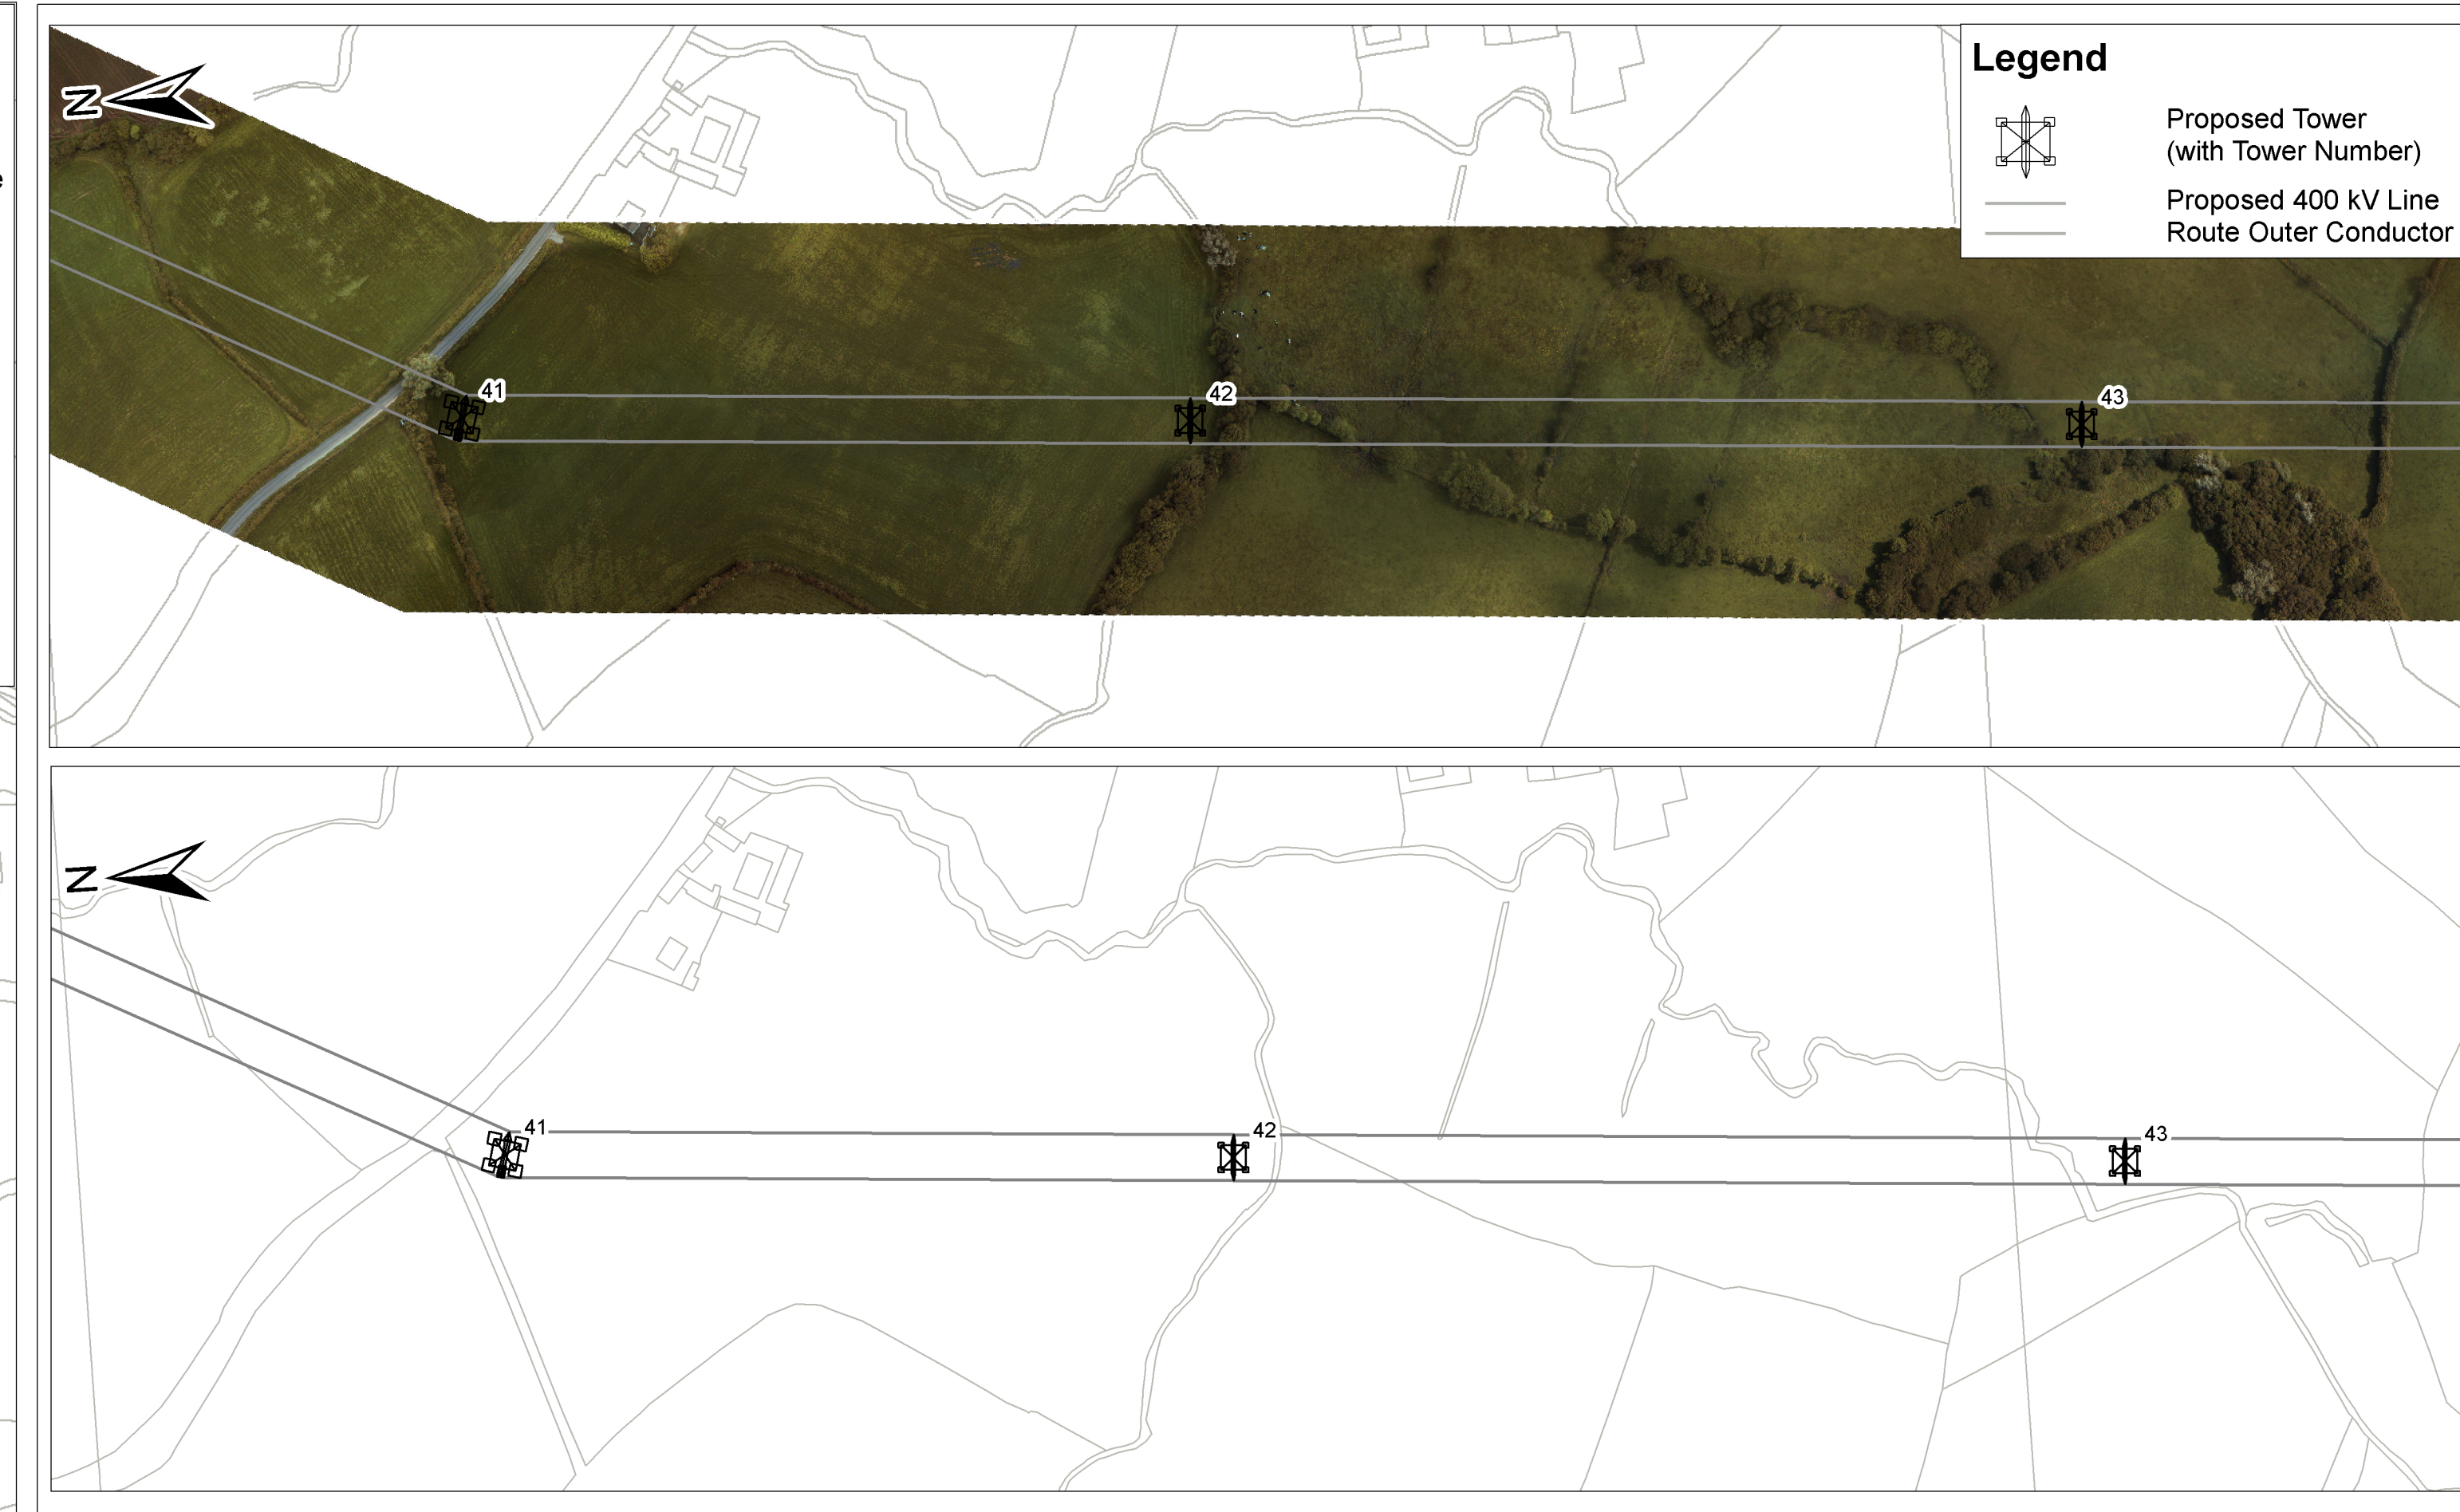

View 3: 1/500

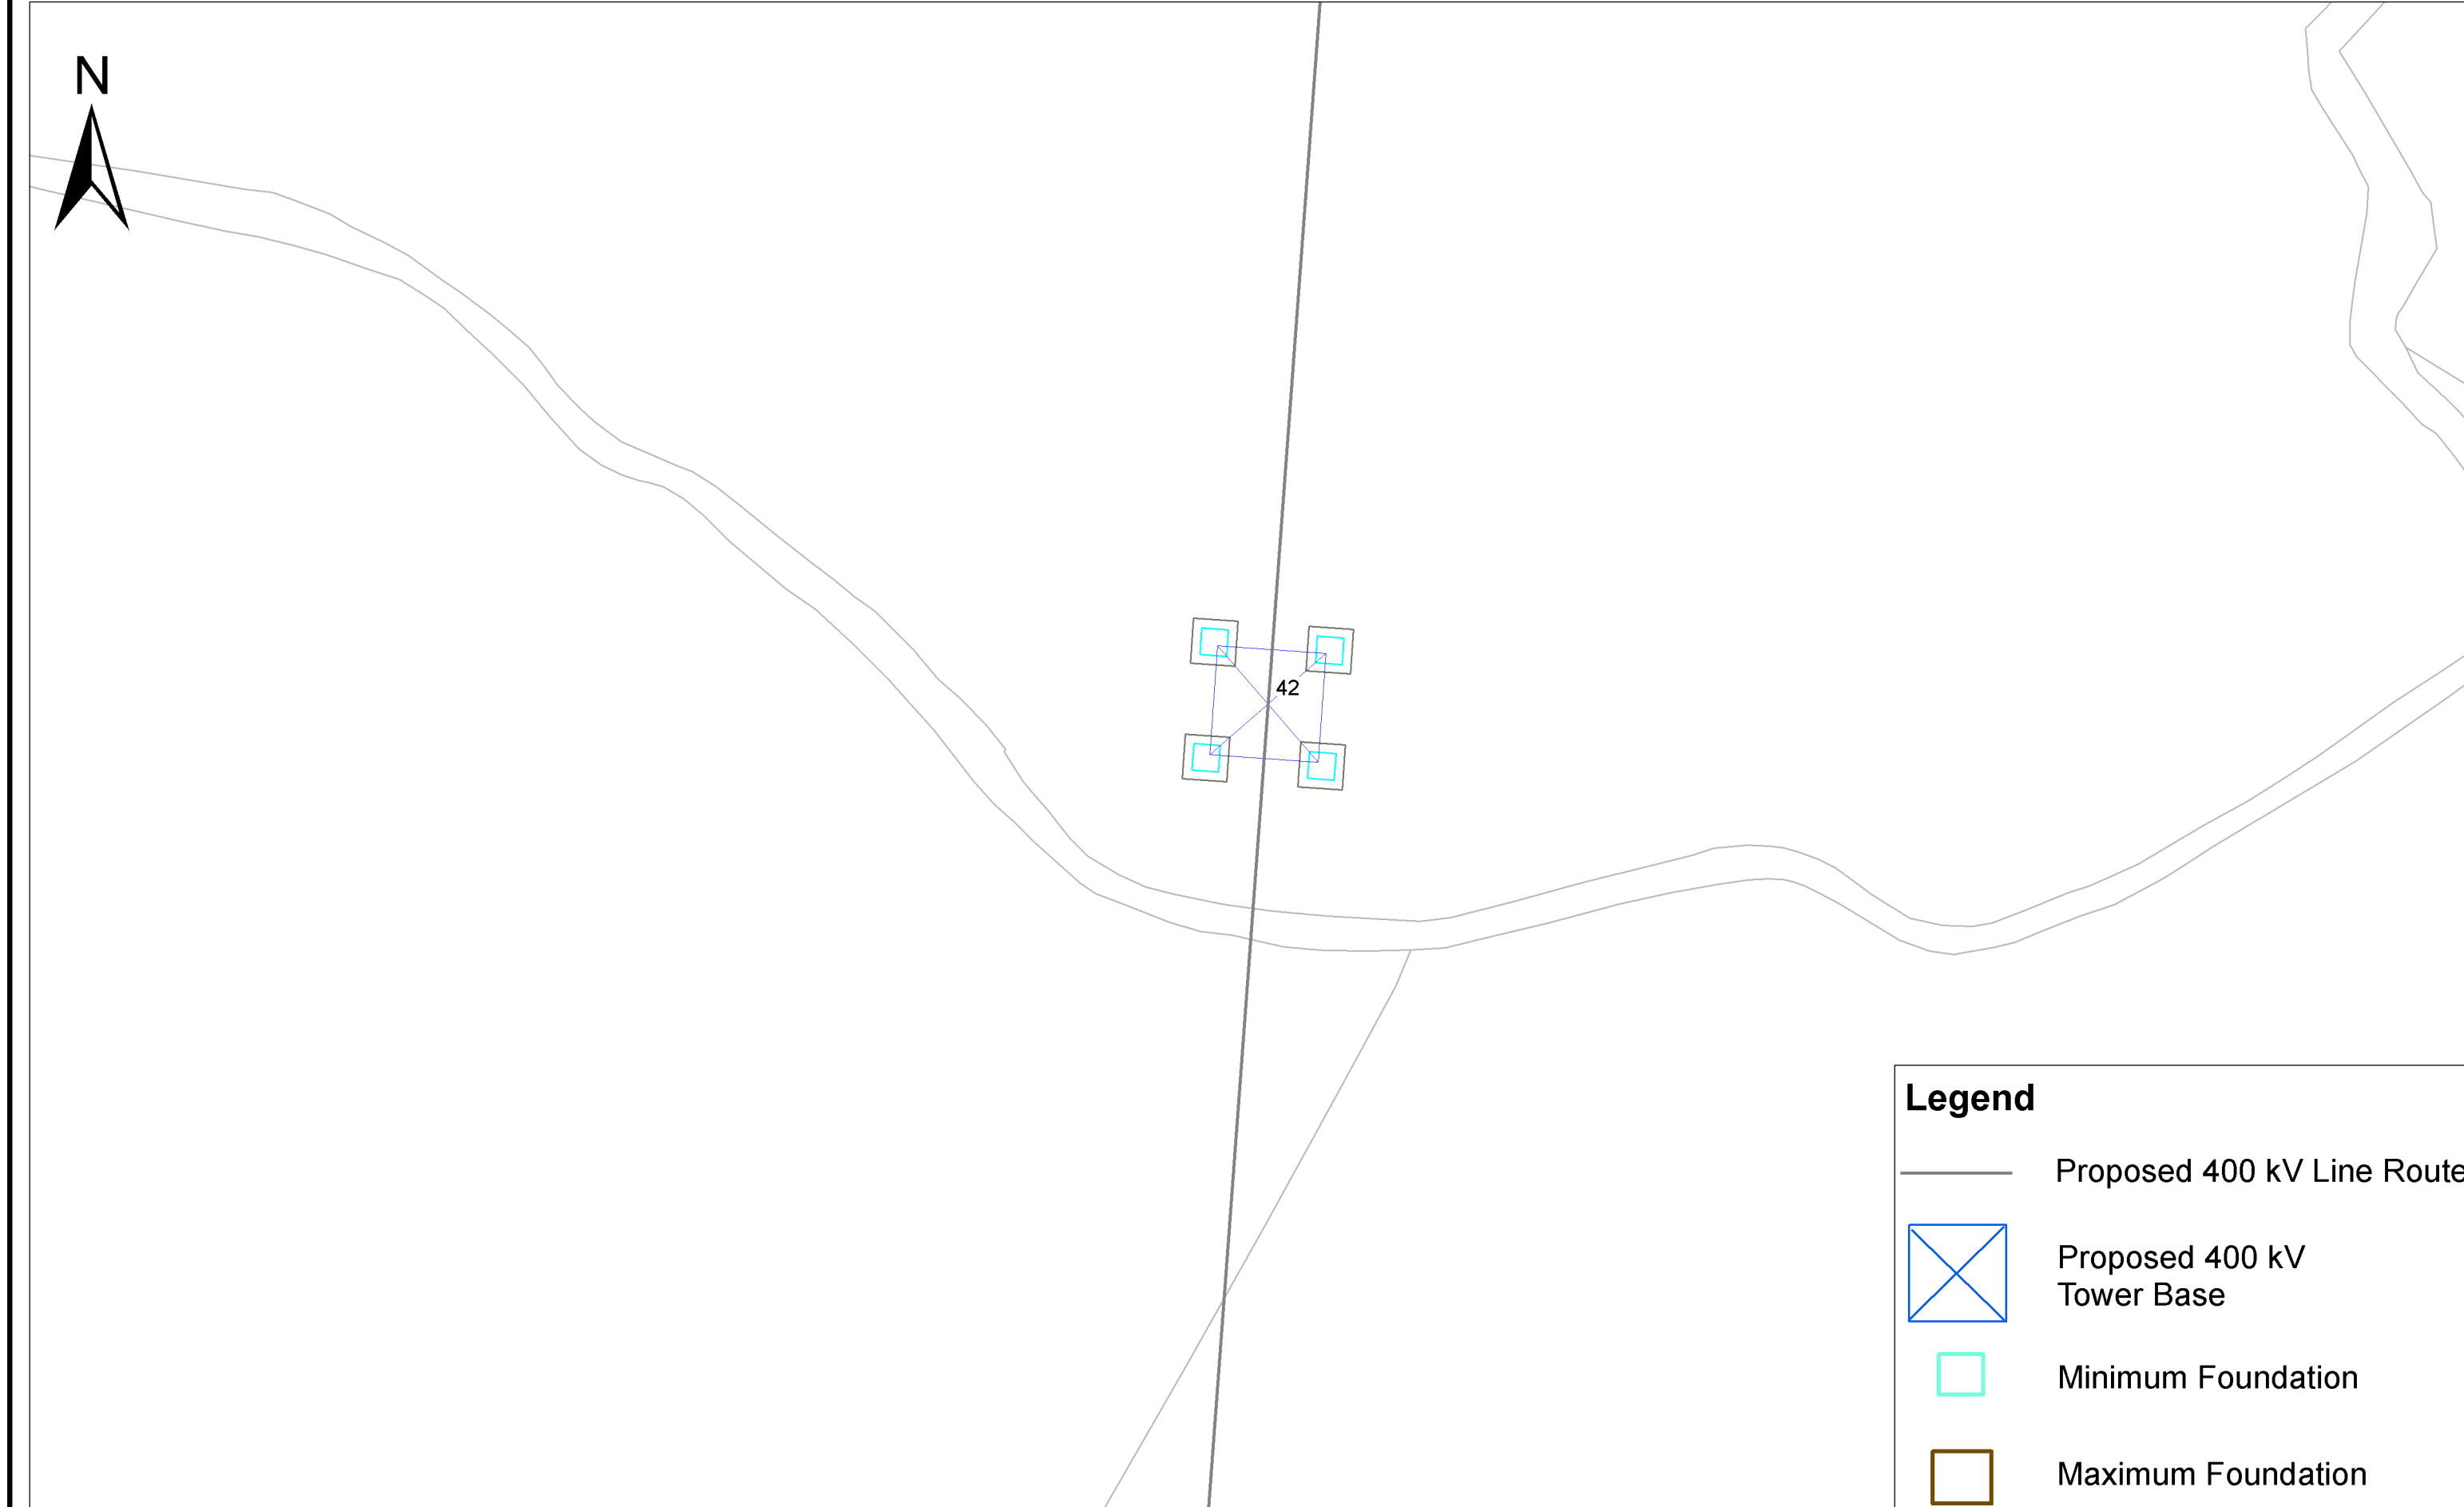

View 1 - Associated Works Drawing
View 2 - Overhead Line Route Maps
View 3 - Tower & Foundation Layout

COPYRIGHT © ESBI ENGINEERING & FACILITY MANAGEMENT LIMITED.
All rights reserved. No part of this work may be modified or reproduced or copied in any form or by any means - graphics, electronic or mechanical, including photocopying, recording, taping or information-and-retrieval system, or used for any purpose than its designated purpose, without the written permission of ESBI Engineering & Facility Management Ltd.



<u>Client</u>	NIE
<u>Project</u>	Tyrone - Cavan 400 kV Interconnector

Title	Proposed Associated Works Structure Location No. 42 Composite Drawing
<u>Production Unit</u>	Planning Unit

DRAWN BY KS	PRODUCED BY KS	VERIFIED BY CM	APPROVED BY JD	APPROVED DATE Mar-13
CLIENT REF.		NO. OF SHEETS 01	SHEET SIZE A1	SCALE
MAP REFERENCE PE687-D141-095-042-000				