


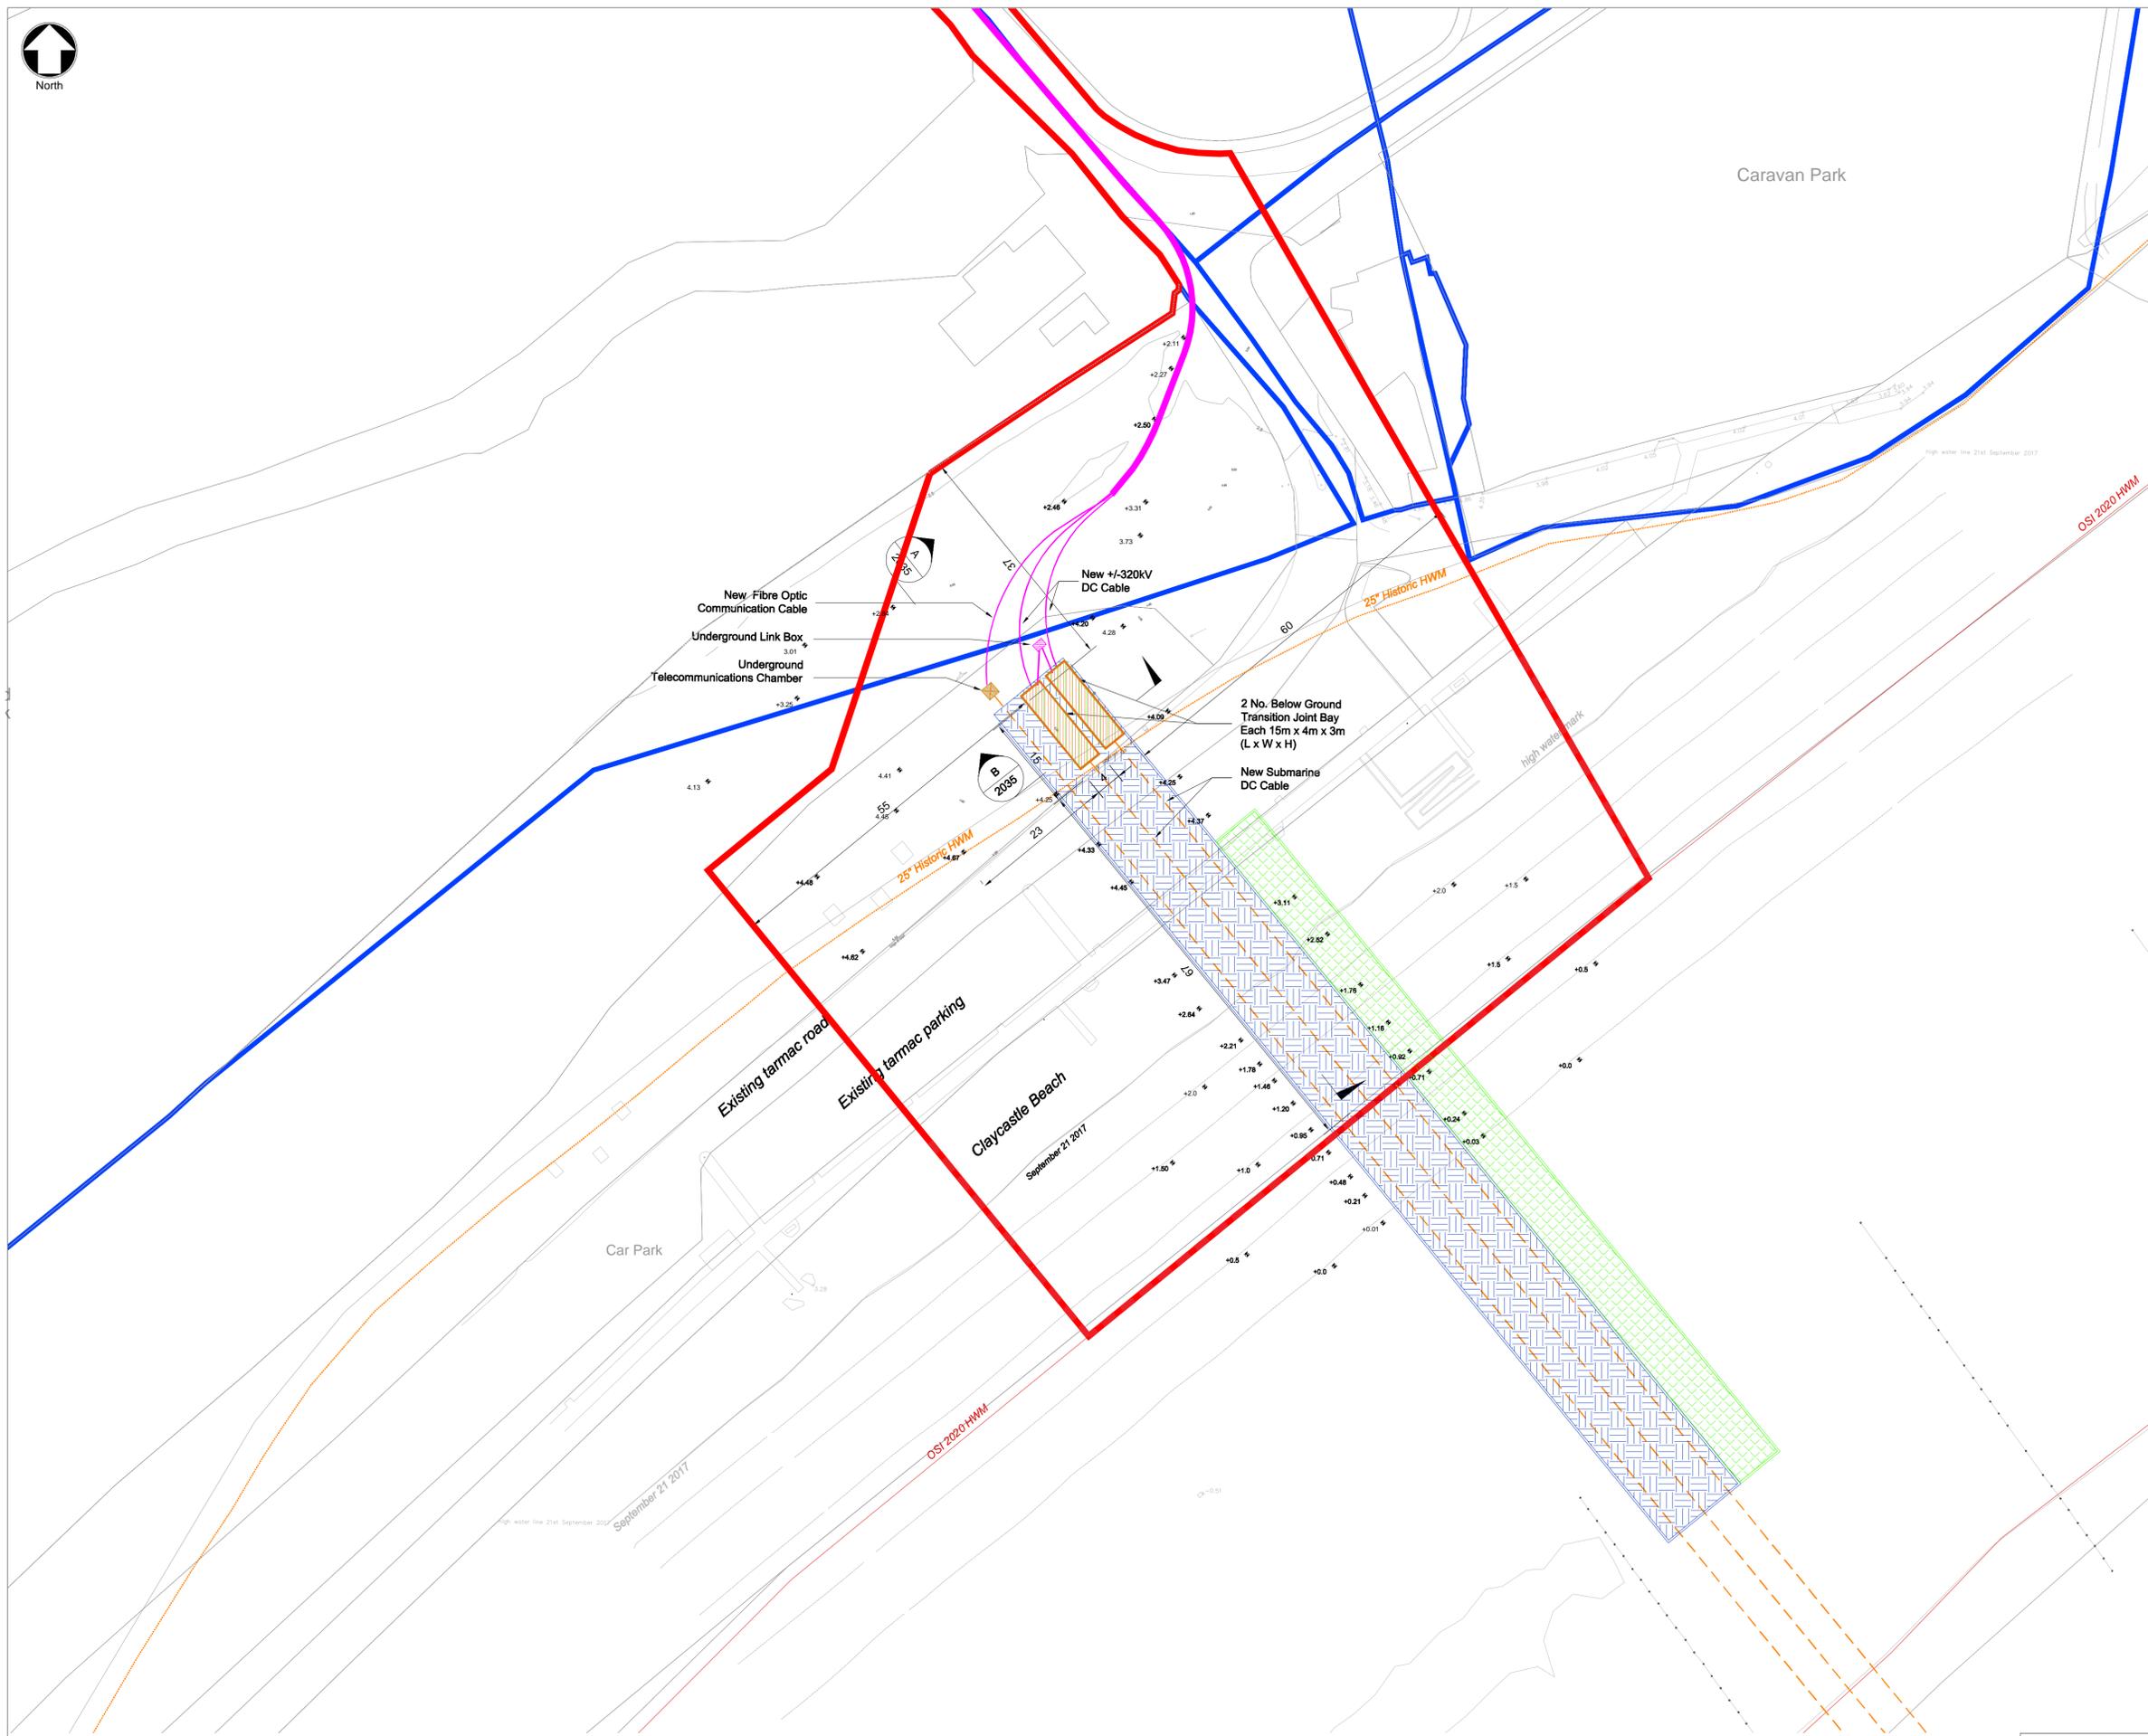

North



Notes

1. For planning purposes only. Not for construction.
2. All dimensions are in metres unless otherwise noted.
3. Where levels are shown, all levels are in metres above Malin Head datum

Key to symbols

- Application Site Boundary
- Landowner Property Boundary
- HVDC Underground Cable Route
- Offshore HVDC Cable
- Underground Transition Joint Bay
- Temporary Cofferdam for Construction Works
- Temporary Causeway for Construction Works

Scale: 1:500

0 10m 25m 50m

Reference drawings

229100428-MMD-00-XX-DR-E-1100 Site Location Plan - Key Plan
 229100428-MMD-00-XX-DR-E-2030 HVDC Subsea Cable Landfall Claycastle Beach - Plan Layout

Rev	Date	Drawn	Description	Ch'k'd	App'd
PL1					
P2	05/03/2021	SHY	Draft Issue	DMC	GMC
P1	05/02/2021	BRZ	Issued for Client Review	DMC	GMC

MOTT MACDONALD

South Block
 Rockfield
 Dundrum
 Dublin 16
 Ireland
 T +353 (0)1 291 6700
 F
 W www.mottmac.com

Client

Title

Celtic Interconnector
 HVDC Subsea Cable Landfall
 Claycastle Beach
 Site Layout

Designed	I. Eustace	Eng check	D. McCormack
Drawn	B. Zulueta	Coordination	D. Monaghan
Dwg check	D. Monaghan	Approved	G. McCarthy

Scale at A1	Status	Rev	Security
1:500	APR	PL1	STD

Drawing Number: 229100428-MMD-00-XX-DR-E-2030

© Mott MacDonald Ireland
 This document is issued for the party which commissioned it and for specific purposes connected with the captioned project only. It should not be relied upon by any other party or used for any other purpose.
 We accept no responsibility for the consequences of this document being relied upon by any other party, or being used for any other purpose, or containing any error or omission which is due to an error or omission in data supplied to us by other parties.

OS Mapping Reference: OS6348
 © Ordnance Survey Ireland/Government of Ireland.
 Ordnance Survey Ireland Licence No. EN0061519-24