

PLAN 2A
XC187 - FANTSTOWN

NOTES:
1. ALL DIMENSIONS ARE IN METRES UNLESS OTHERWISE STATED


LEGEND

- IRISH RAIL LAND OWNERSHIP
- WAYLEAVE - RIGHT OF WAY


NO LAND TO BE ACQUIRED

DRAWING PREPARED BY:
NAME: JOHN ROCKS
COMPANY: JACOBS ENGINEERING UK LTD.
ADDRESS: SECOND FLOOR, ROCHESTER BUILDING, 28 ADELAIDE STREET, BELFAST

LOCATION PLAN

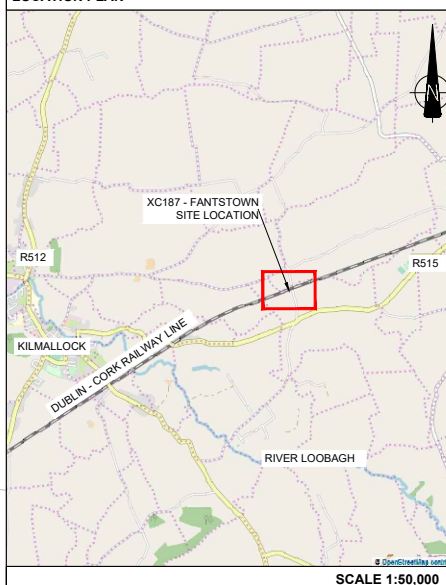

SCALE 1:50,000
© Ordnance Survey Ireland. All rights reserved. Licence number EN 0039719

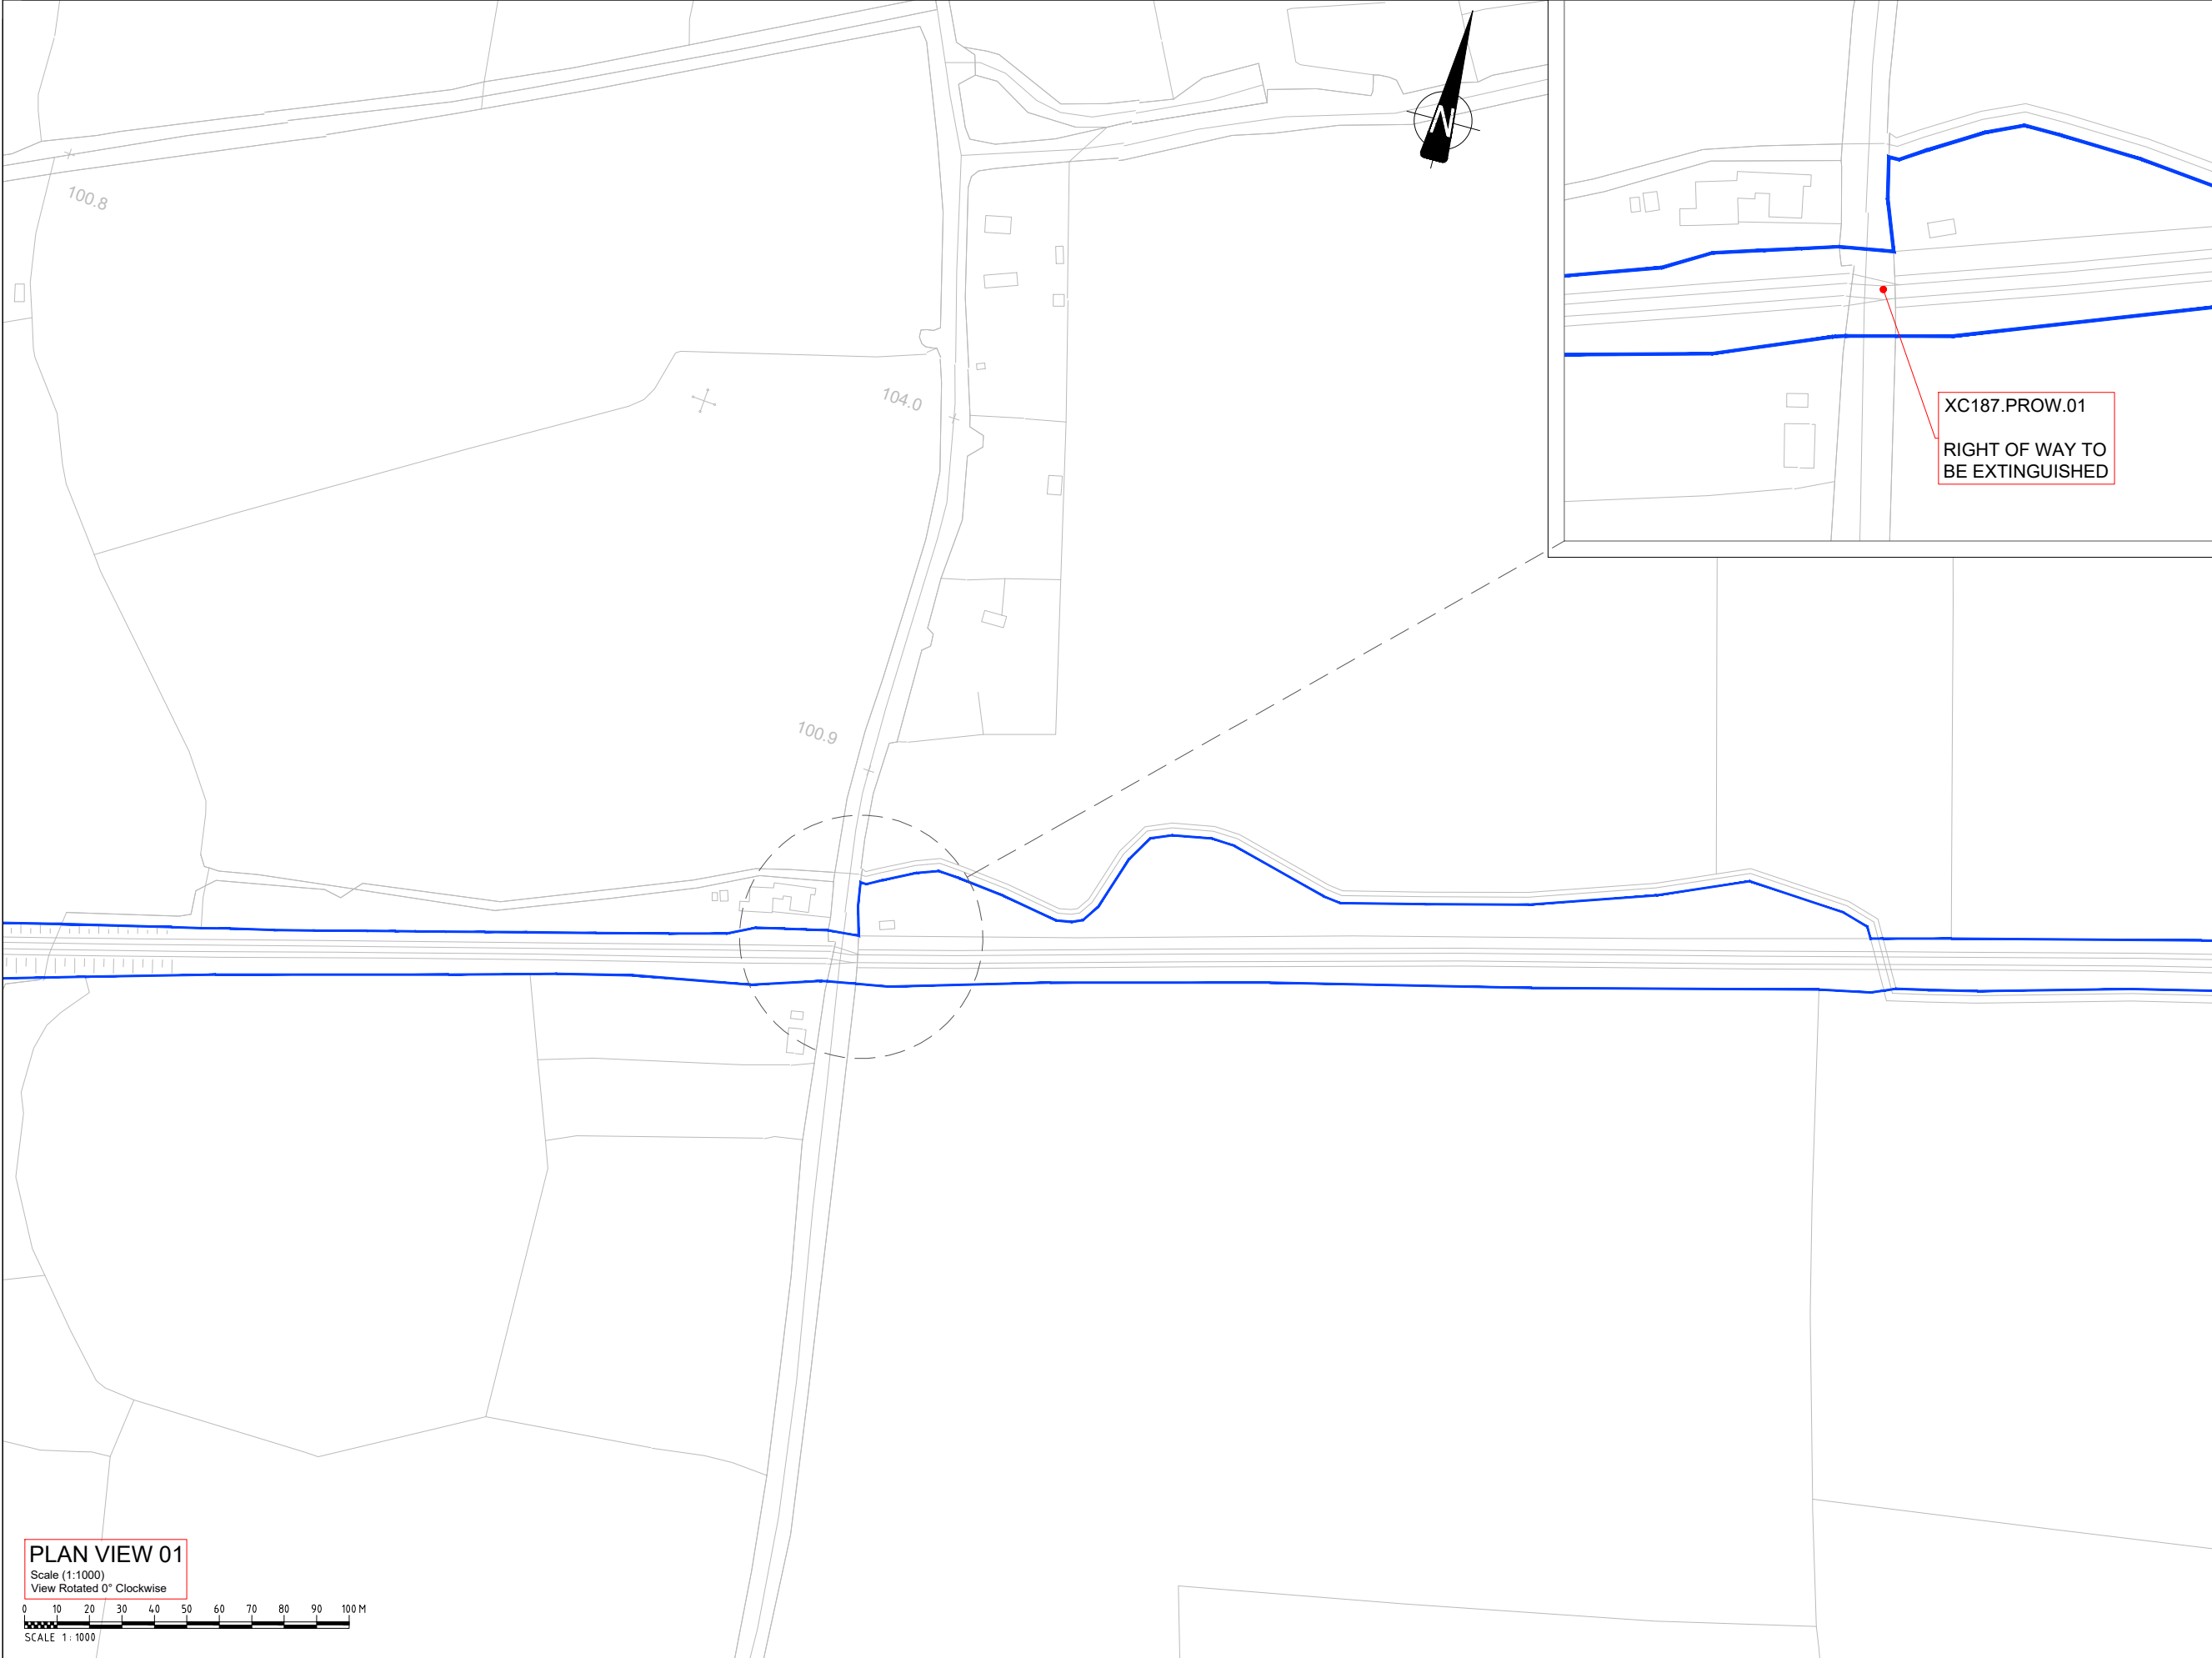

PLAN VIEW 01
Scale (1:1000)
View Rotated 0° Clockwise
0 10 20 30 40 50 60 70 80 90 100 M
SCALE 1:1000

Rev	By	Date	Description
0	JR	SEP '20	DRAFT ISSUE FOR COMMENT
1	AB	DEC '20	AMENDED FOLLOWING CLIENT COMMENT
2	AB	APR '21	FINAL

Project: CORK LINE LEVEL CROSSINGS	
Component: RAILWAY ORDER SCHEDULE DRAWING	
Title: LANDOWNERSHIP BOUNDARIES - XC187 FANTSTOWN	
Designed: SK	File Name: -
Drawn: JR	Original scales: PLAN 1:1000 @ A1
Checked: FMD	Date: DEC '20
Drawing No. 32111000-JAC-LUH-XC187-DR-CH-0002	

