




- Notes:
1. Do not scale from this drawing.
  2. All dimensions are given in millimetres unless noted otherwise.
  3. All chamfers to be 25x25mm unless noted otherwise.
  4. This drawing shows preliminary design only and is subject to detailed design.
  5. Foundation type/size is subject to change and is to be confirmed by the Geotechnical Design Report.
  6. Waterproofing:
    - Bridge deck waterproofing shall be two coats spray applied.
    - All buried concrete surfaces shall be treated with two coats of epoxy resin waterproofing paint.

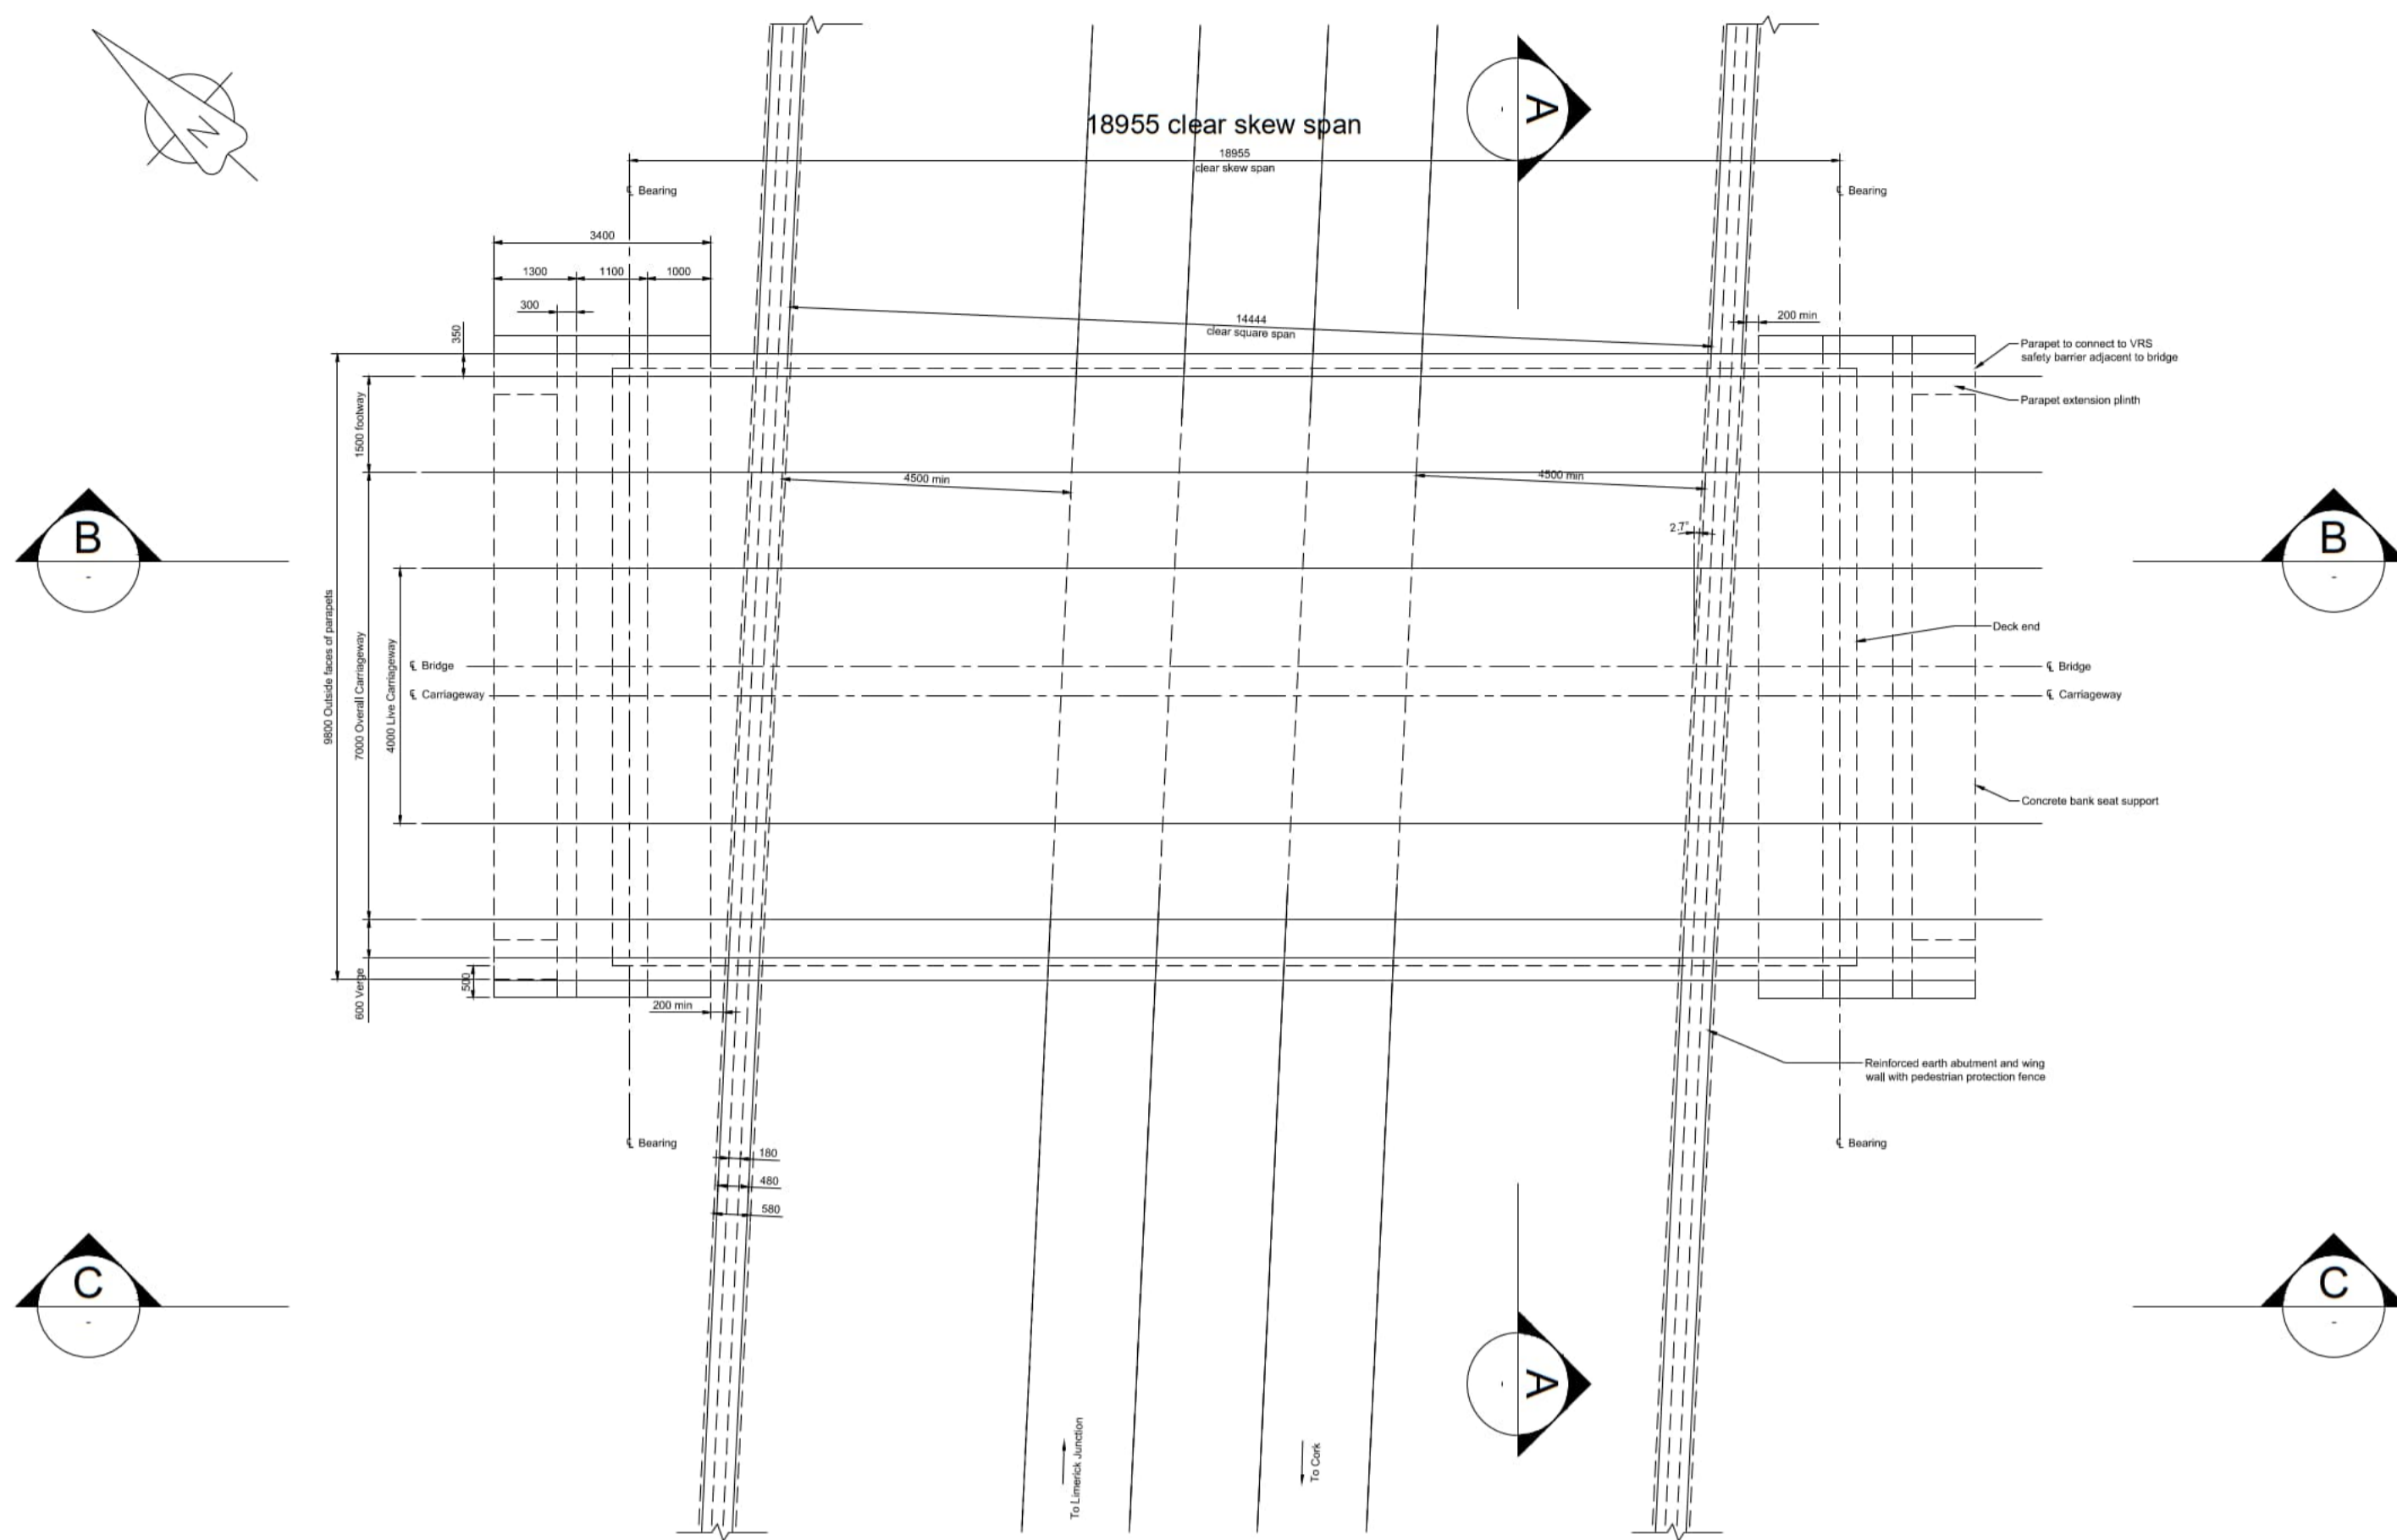


PLAN OF PROPOSED BRIDGE  
(Scale 1:100)

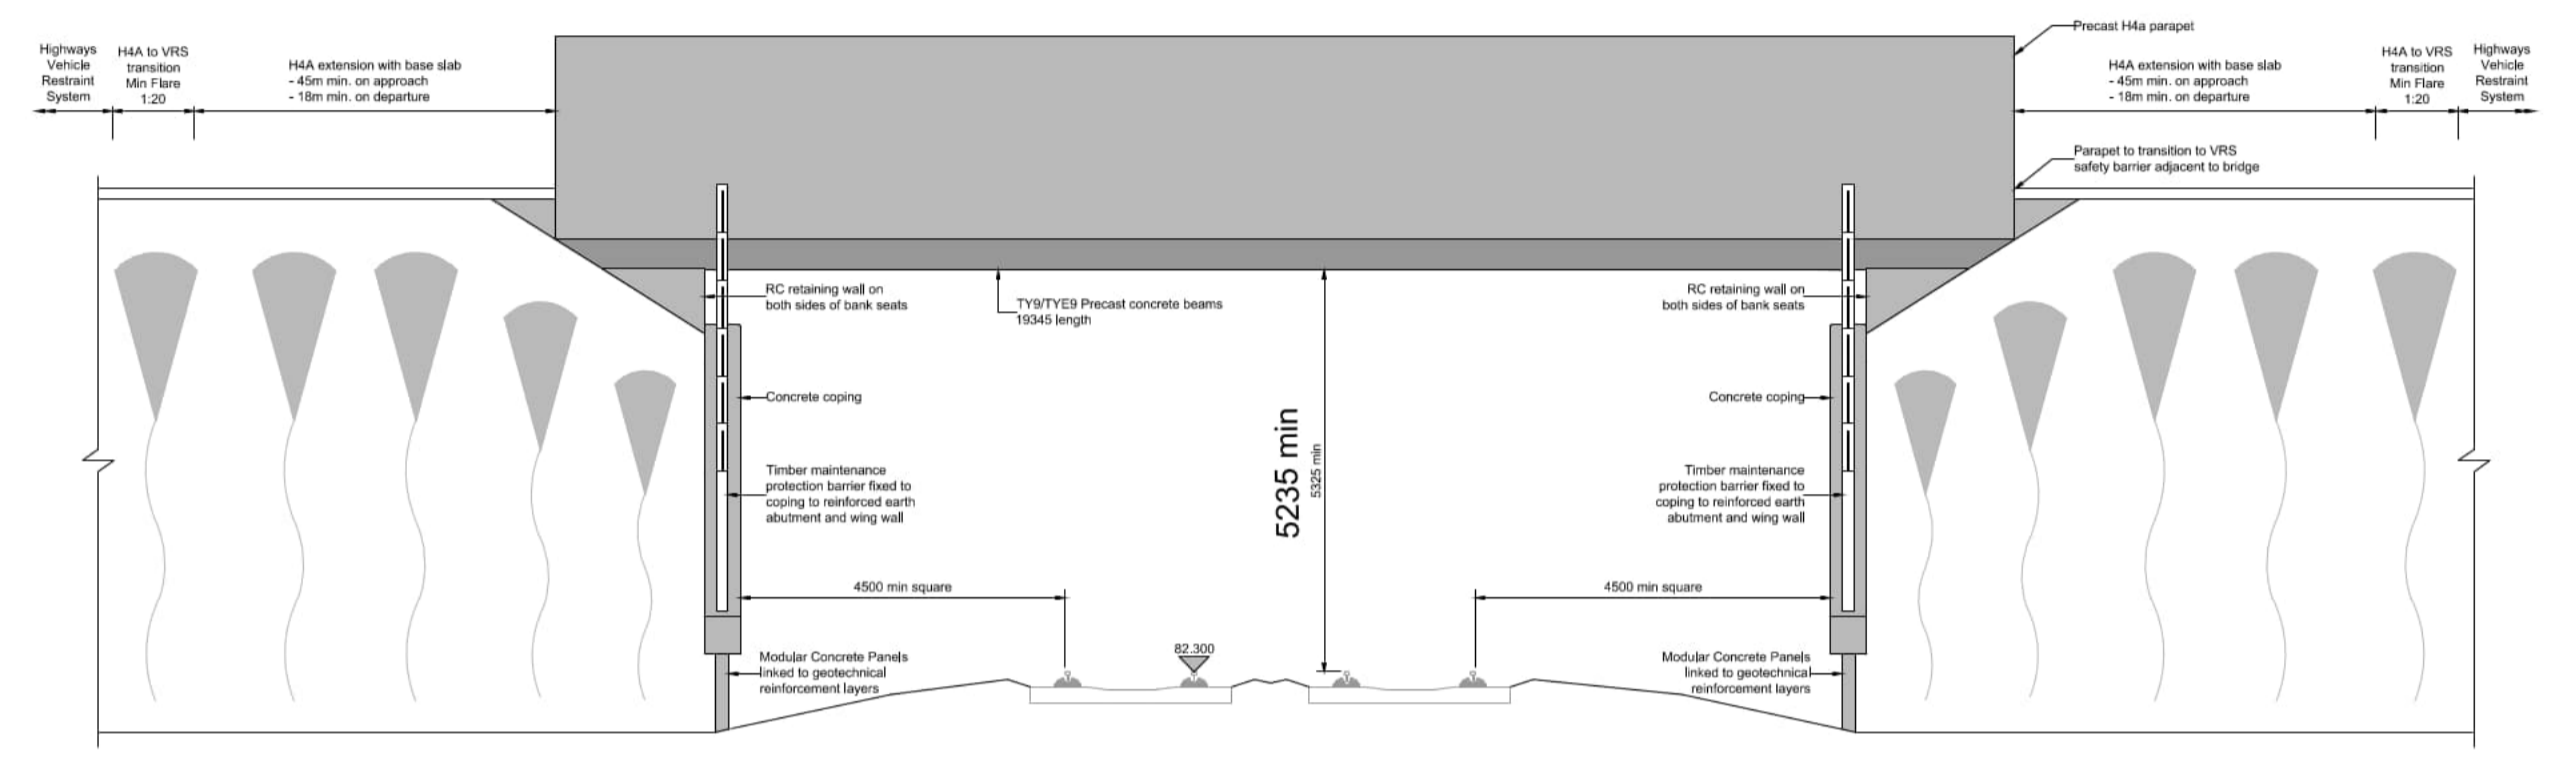


ELEVATION C-C  
(Scale 1:100)

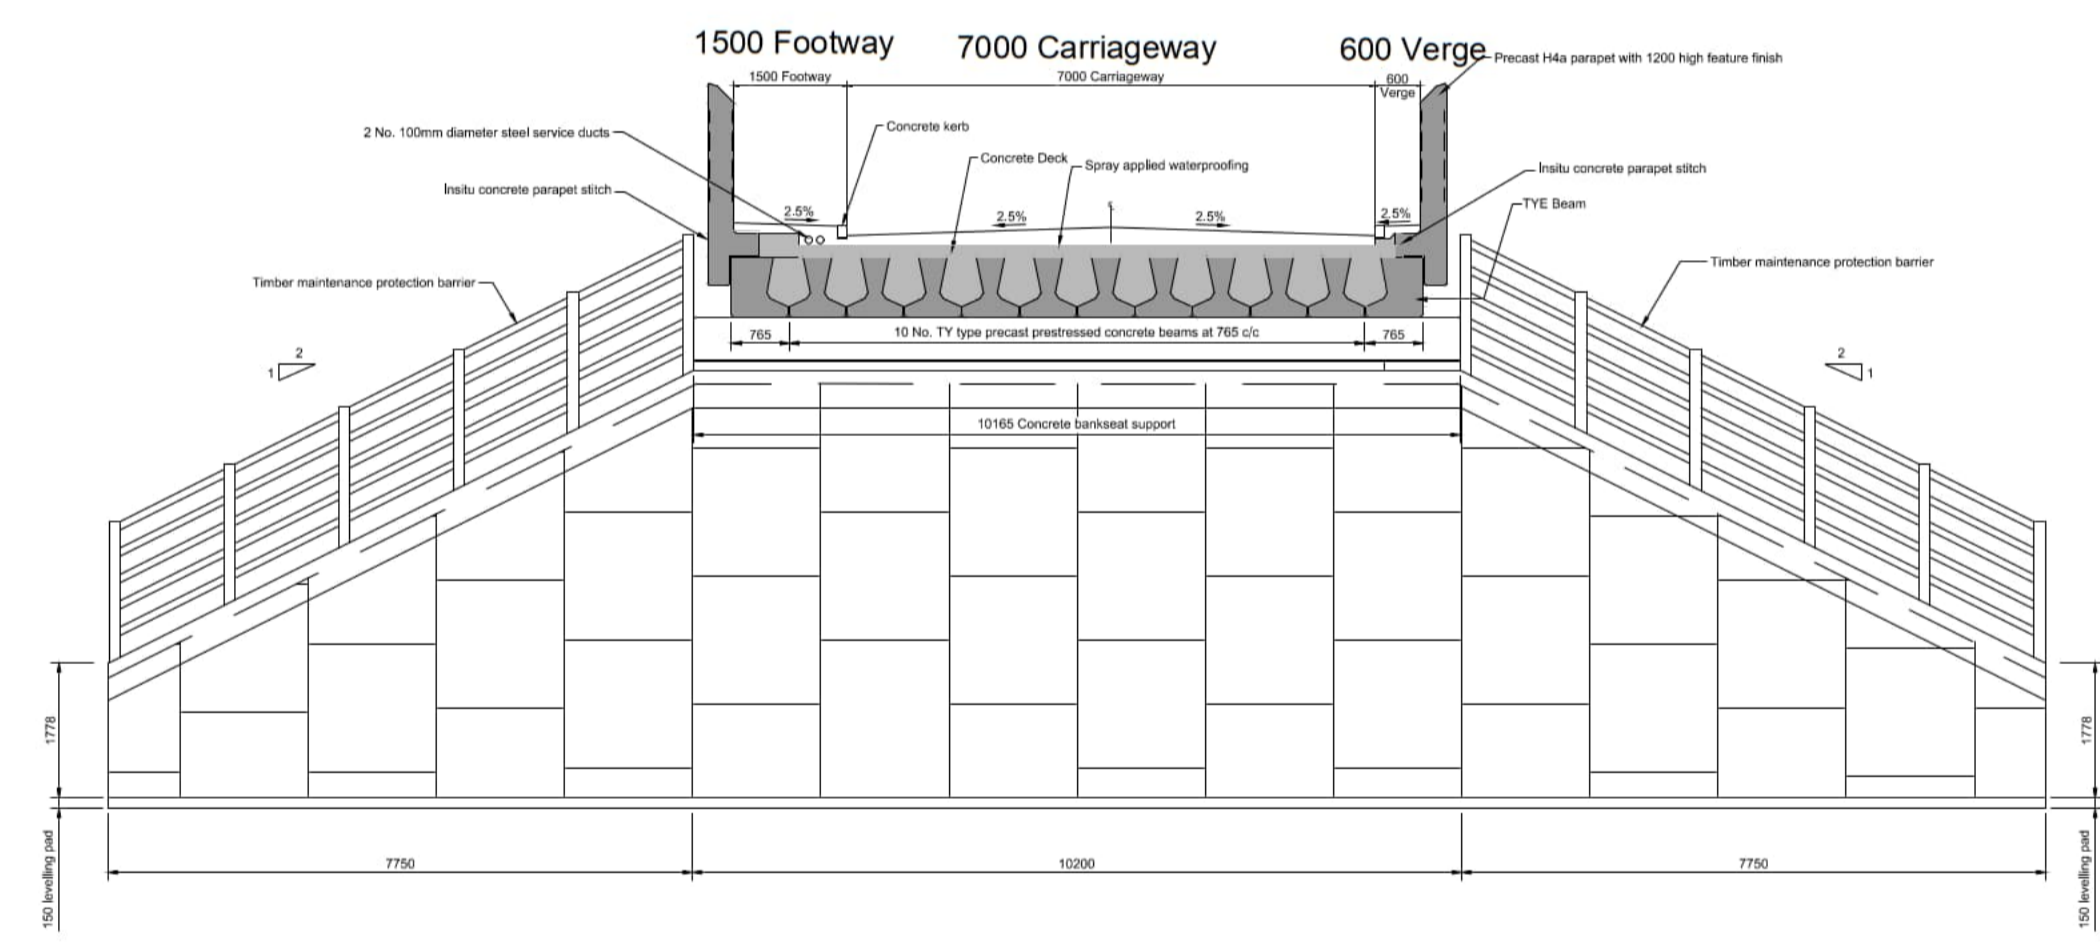

SECTION A-A  
(Scale 1:100)

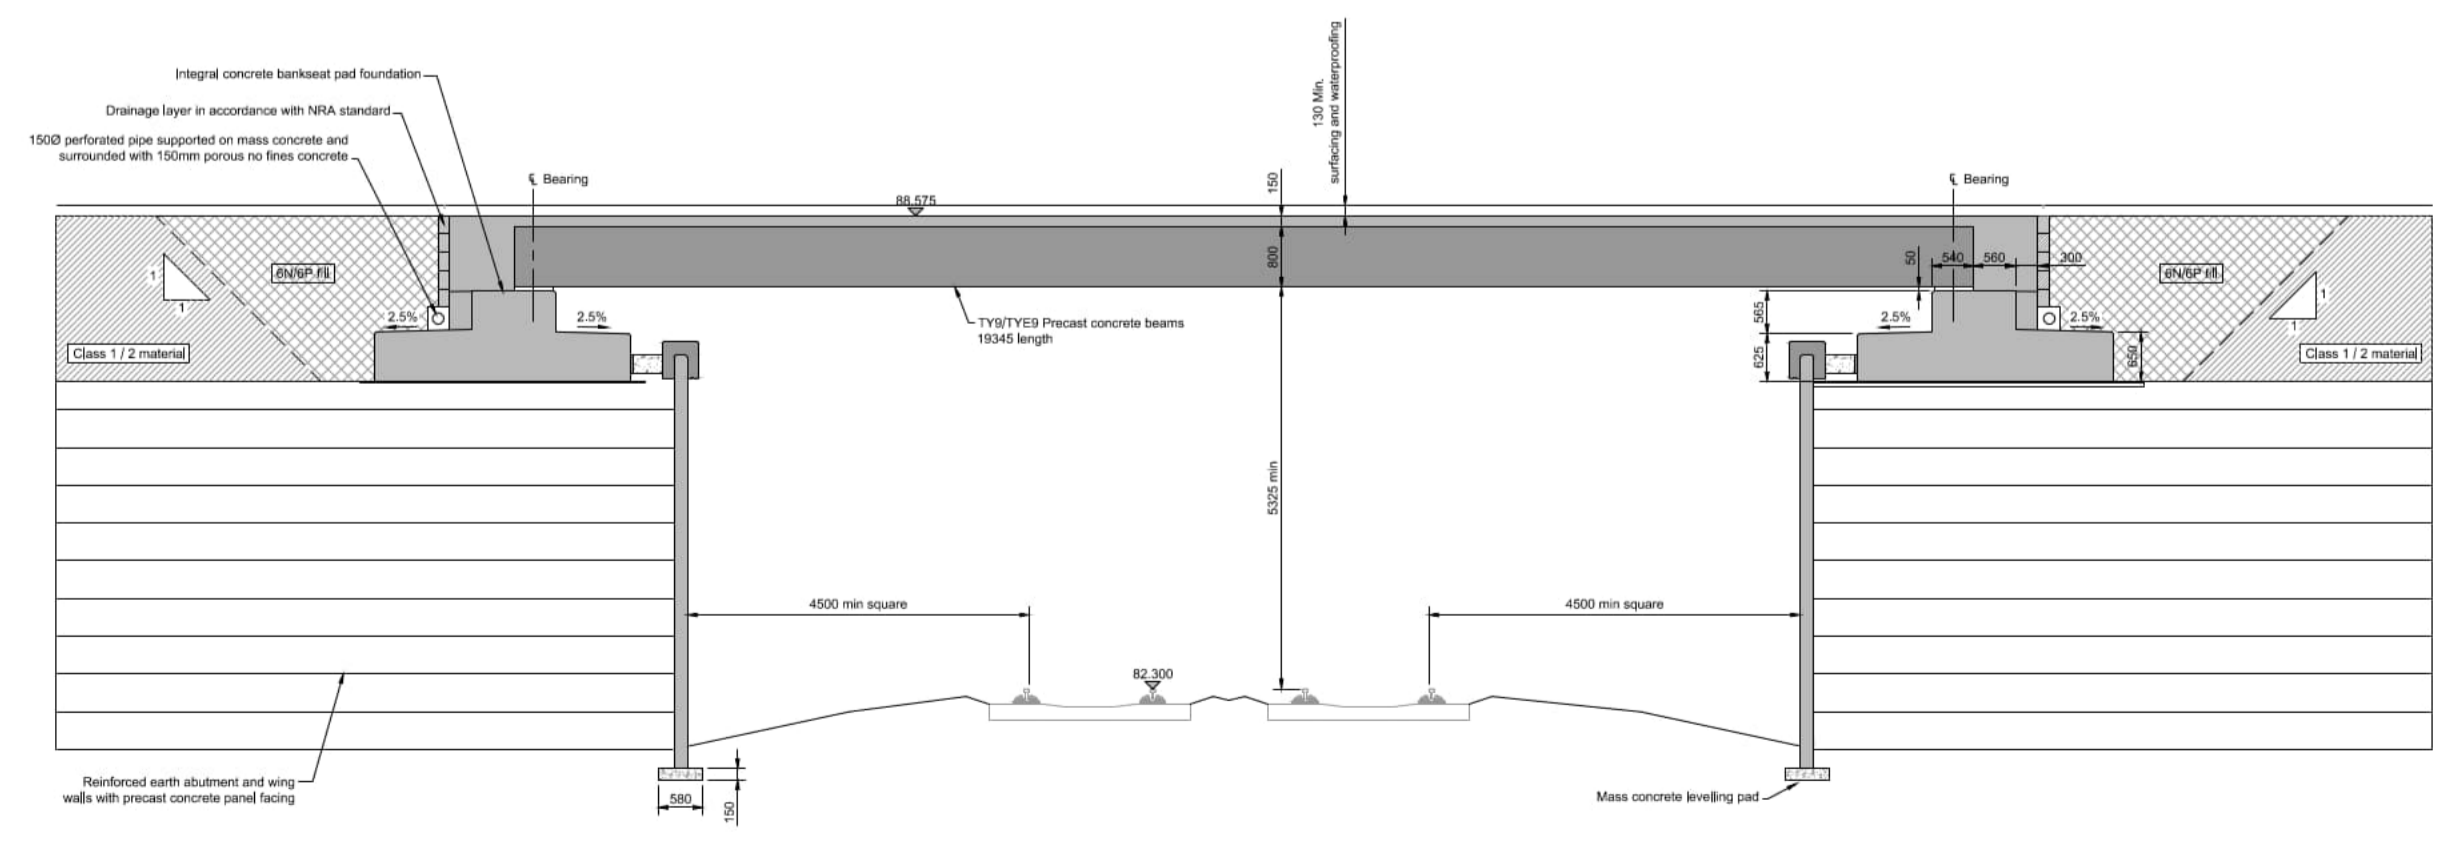

SECTION B-B  
(Scale 1:100)

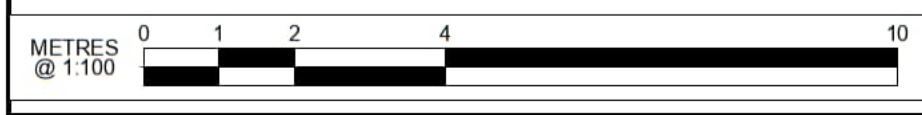

**FIGURE 3E**  
**XC201 - THOMASTOWN**

Rev	Rev. Date	Purpose of revision	Drawn	Checked	Rev'd	Appr'd
P01	OCT. 2020	7M CARRIAGEWAY AND 2:1 SLOPES	KE	NS	NS	NS

Client: **JACOBS**  
5 First Street, Manchester, M15 4GU  
Tel: +44(0)161 253 6000 Fax: +44(0)161 235 6001  
www.jacobs.com

Client: **Iarnród Éireann Irish Rail**

Project: **CORK LEVEL CROSSING REPLACEMENT XC201-THOMASTOWN**

Drawing title: **RAILWAY ORDER GENERAL ARRANGEMENT**

Drawing status: **FOR INFORMATION**

Scale: 1:100 @ A1 DO NOT SCALE

Jacobs No: 32111000 Rev: P01

Drawing number: 32111000-JAC-SDN-XC201-DR-S-0010

© Copyright 2020 Jacobs U.K. Limited. The concepts and information contained in this document are the property of Jacobs. Use or copying of this document in whole or in part without the written permission of Jacobs constitutes an infringement of copyright. Limitation: This drawing has been prepared on behalf of, and for the exclusive use of Jacobs' Client, and is subject to, and issued in accordance with, the provisions of the contract between Jacobs and the Client. Jacobs accepts no liability or responsibility whatsoever for, or in respect of, any use of, or reliance upon, this drawing by any third party.

C:\Users\rocksl\AppData\Local\Microsoft\Windows\NetCache\Content.Outlook\3KL45AG3211000-JAC-SDN-XC201-DR-S-0010.dwg - 15/10/2020 11:13:06 - 001 - rocksl