

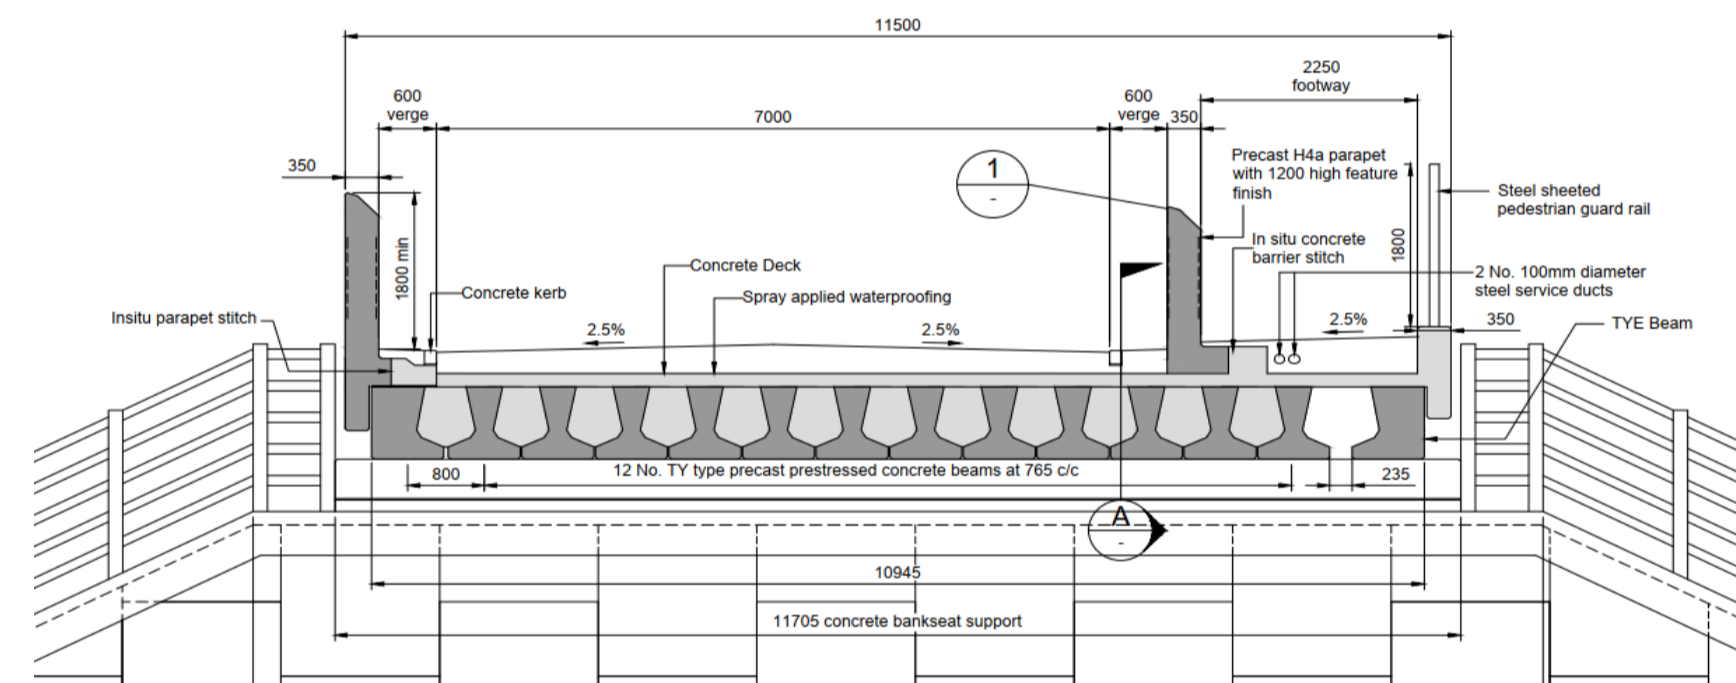


PLAN OF BRIDGE AND RETAINING WALL
Scale 1:200

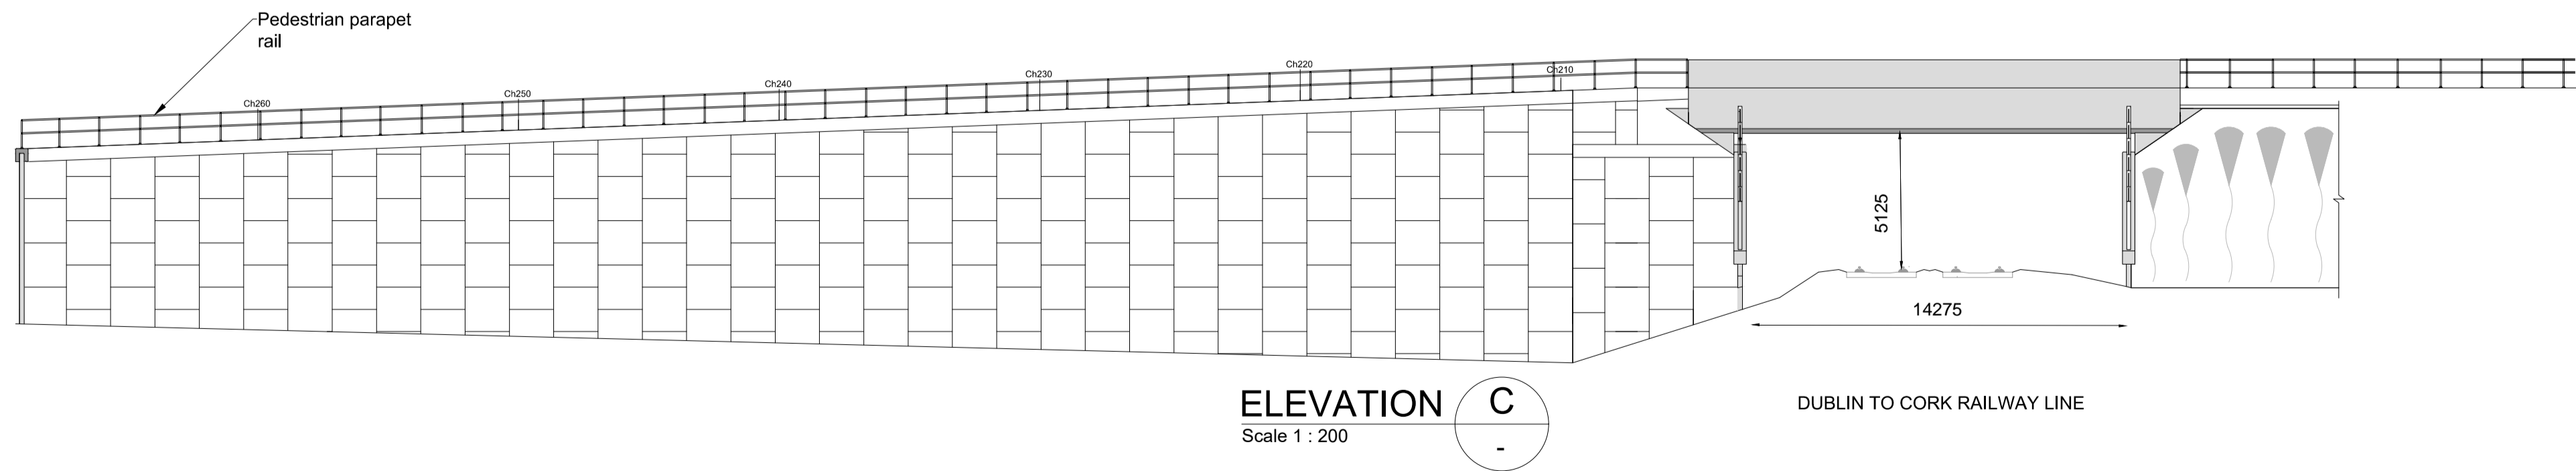

CROSS SECTION
Scale 1 : 100

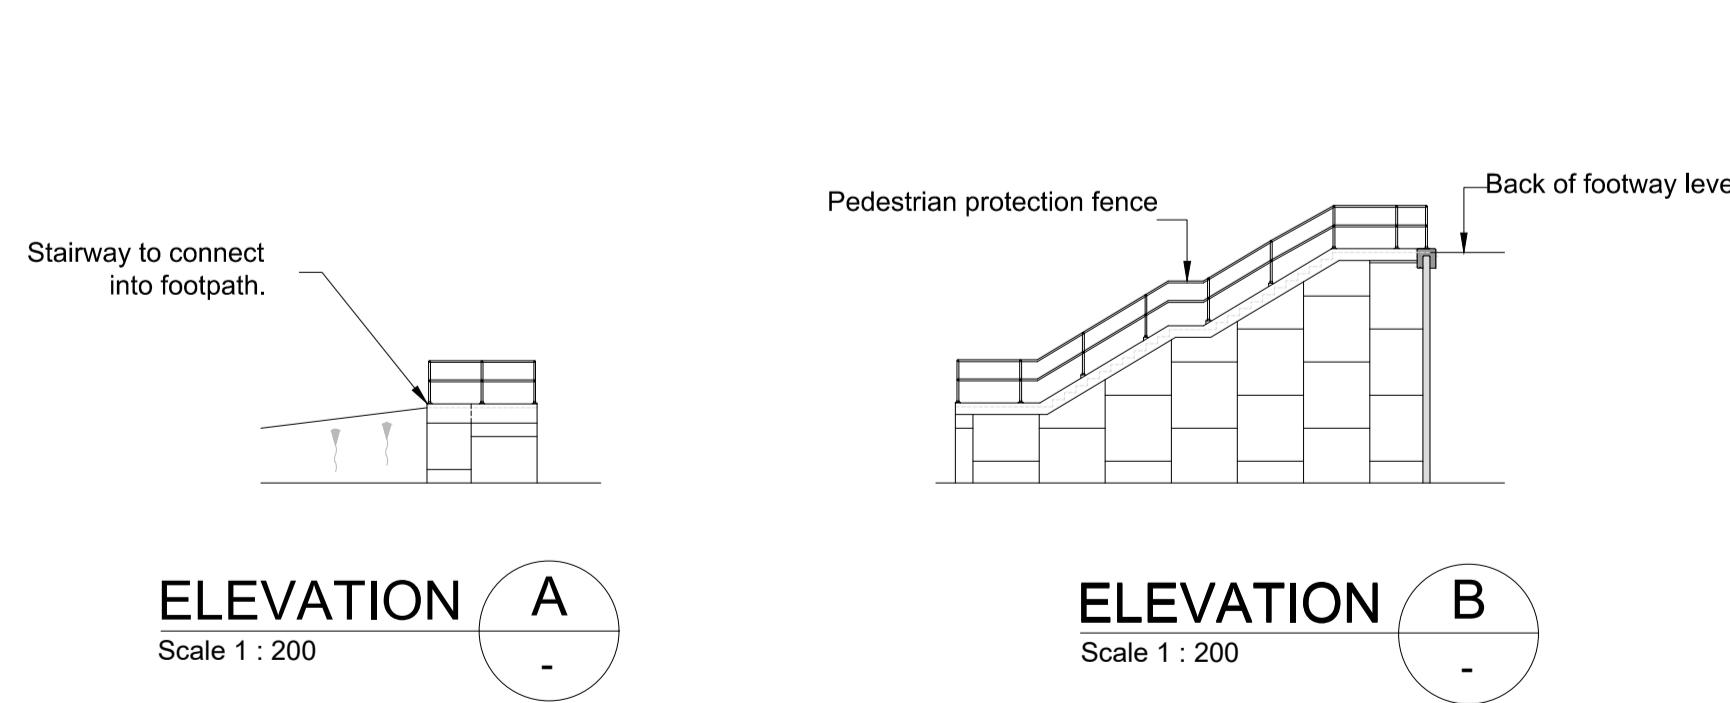

© Ordnance Survey Ireland. All rights reserved. Licence number EN 0039719

- Notes:
1. Do not scale from this drawing.
 2. All dimensions are given in millimetres unless noted otherwise.
 3. All levels are shown in metres A.O.D unless stated otherwise.

FIGURE 6E
XC212 - BALLYCOSKERY

Rev	By	Date	Description
P01	KE	Oct. 2020	For Information

Project:	CORK LINE LEVEL CROSSINGS REPLACEMENT		
Component:	XC212 - BALLYCOSKERY RETAINING WALL		
Title:	BRIDGE AND WALL ELEVATIONS		
Designed:	LG	File Name:	32111000-JAC-SDN-XC212-DR-S-00011
Drawn:	KE	Original scales:	AS SHOWN
Checked:	NS	Date:	OCT 2020
Drawing No:	32111000-JAC-SDN-XC212-DR-S-00011		

