



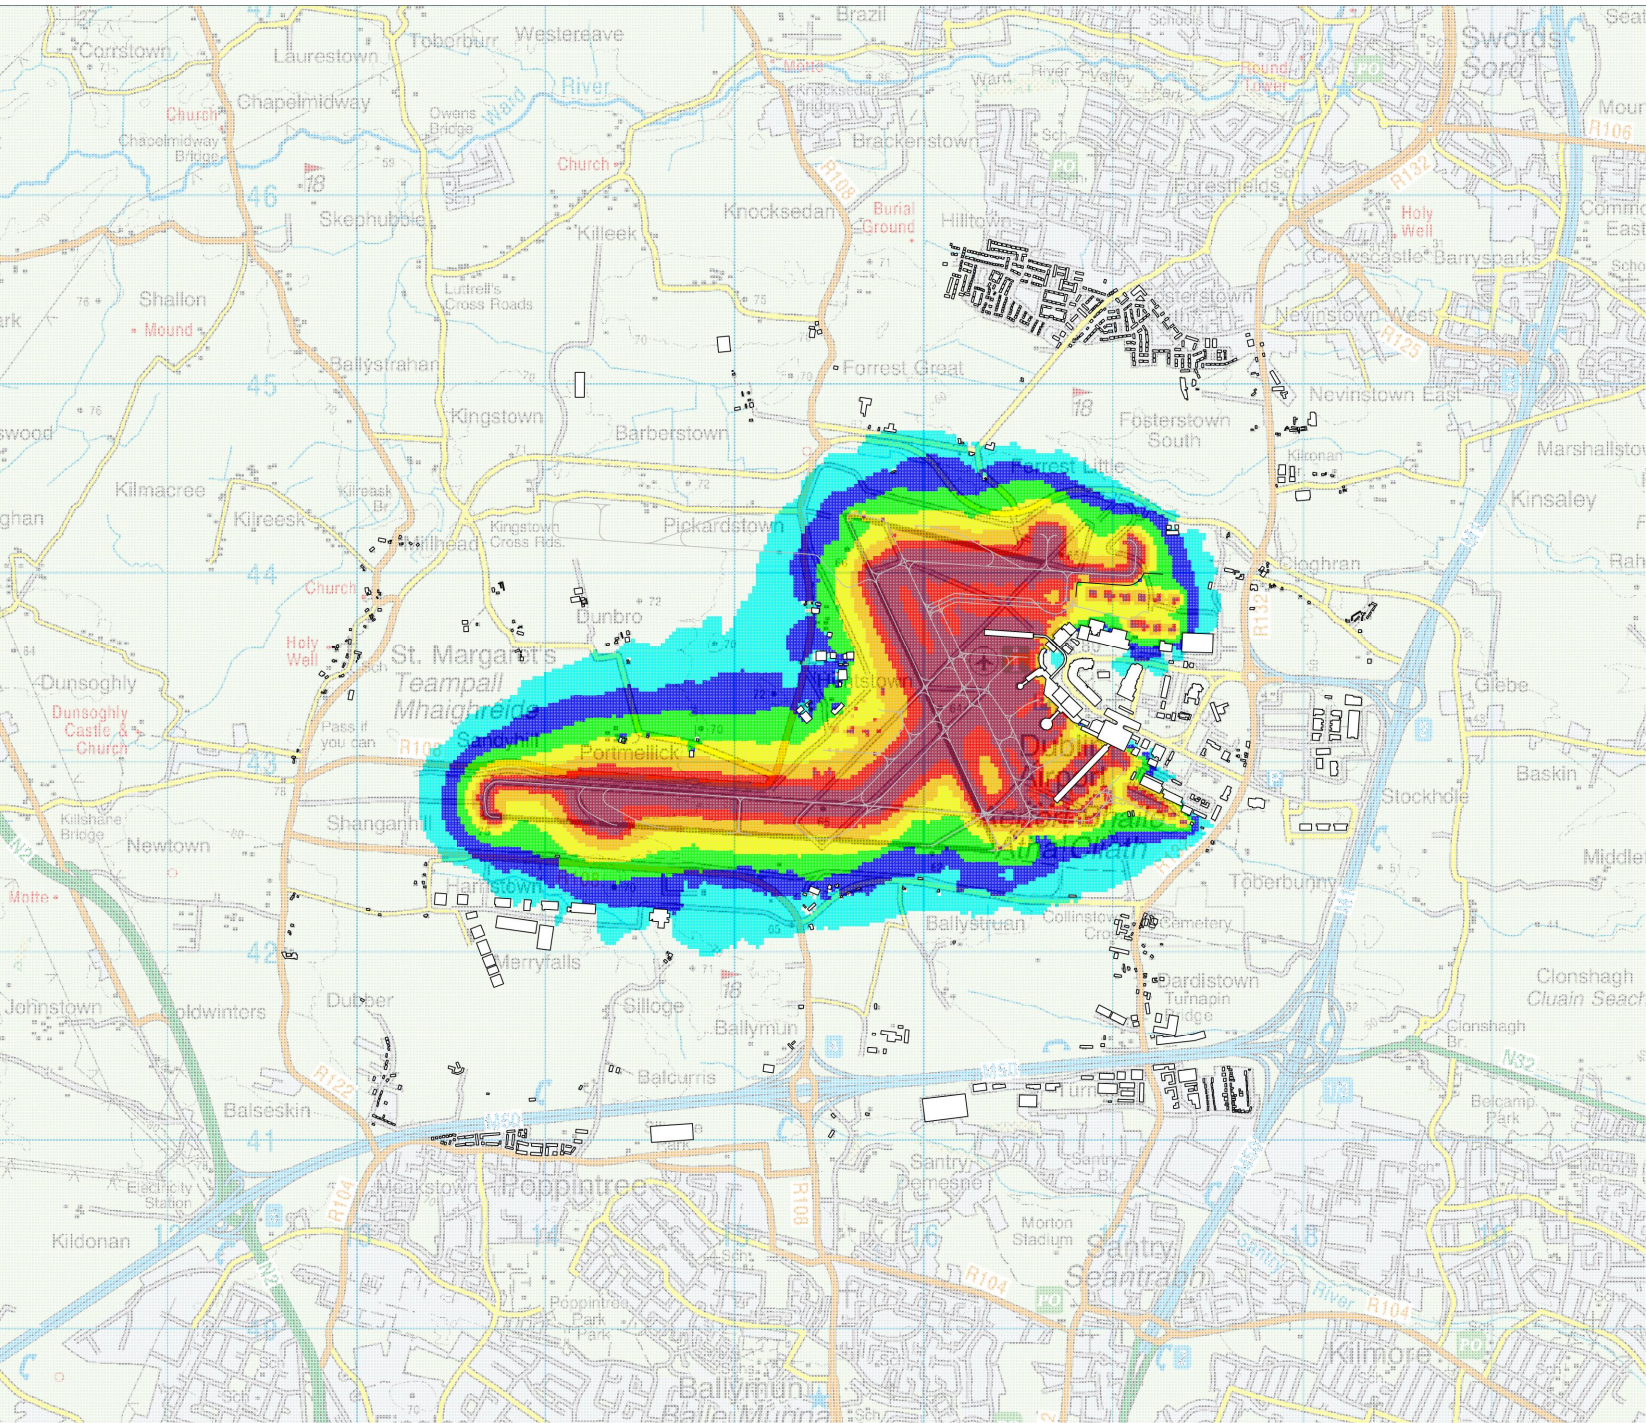

This drawing contains Ordnance Survey Ireland data
© Copyright and database right 2023.

LEGEND:

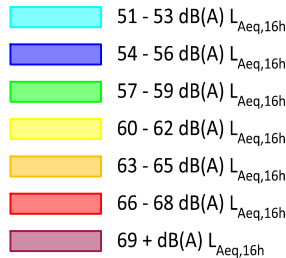

Rev	Date	Description	Initials

REVISIONS

**Bickerdike
Allen
Partners**
Architecture
Acoustics
Technology

121 Salusbury Road, London, NW6 6RG
Email: mail@bickerdikeallen.com
www.bickerdikeallen.com

T: 0207 625 4411
F: 0207 625 0250

Dublin Airport
Change to Permitted Runway Operations

Forecast LAeq,16h Ground Noise Contours
2035 Permitted Scenario
Figure 14C-15

DRAWN: JC CHECKED: MP

DATE: September 2023 SCALE: 1:40,000@A4

Drawing No:

A11267_23_DR928_1.0