

© Copyright and ownership of this drawing is vested in daa Plc, whose prior written consent is required for its reproduction / publication in any form. No dimensions to be scaled from this drawing. Dimensions to be checked on site and any discrepancies to be notified to the Architect / Engineer.

BACKGROUND MAPPING USED IS OWNED BY THE DAA.

CORRESPONDING OS SHEET NUMBERS:

560572,560573,560574,560583,560584

DAA LAND BOUNDARY

SITE BOUNDARY


SITE NOTICE

North Rwy Under Construction

Apron SH Under Separate Planning Application F20A 0550

Spot Levels Relative to Ordnance Survey Datum Malin Head

00.00 AOB

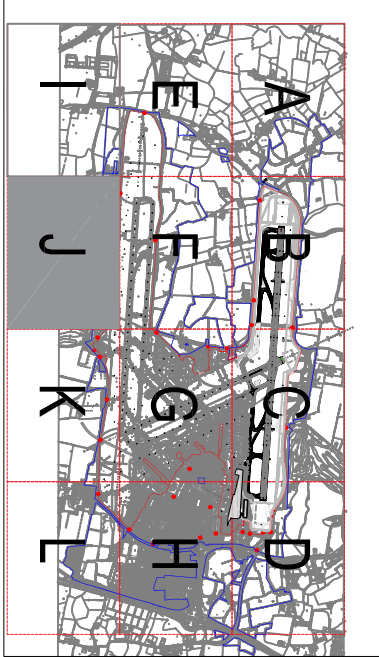

STATUS			
.	.	.	.
.	.	.	.
.	.	.	.
.	.	.	.
P	Issue For Planning	DL	Rev 20
Rev	Description	Issued By	Date



North Runway Project daa
Cargo Terminal 1, Dublin Airport
W: www.daa.ie



PROJECT: Daa
Dublin Airport Runways Relevant
Action Application

TITLE: SITE LAYOUT PLAN
SHEET J
1:2500

Drawn By:	Checked By:	Approved:
CAD	Designer	Design Lead
Designer	Design Lead	Design Manager
Issue	DL	MO
Date:	Nov 2020	Scale: 1:2500
Drawing No:	A1	Single Planning
EDAD98015-C011		P

