


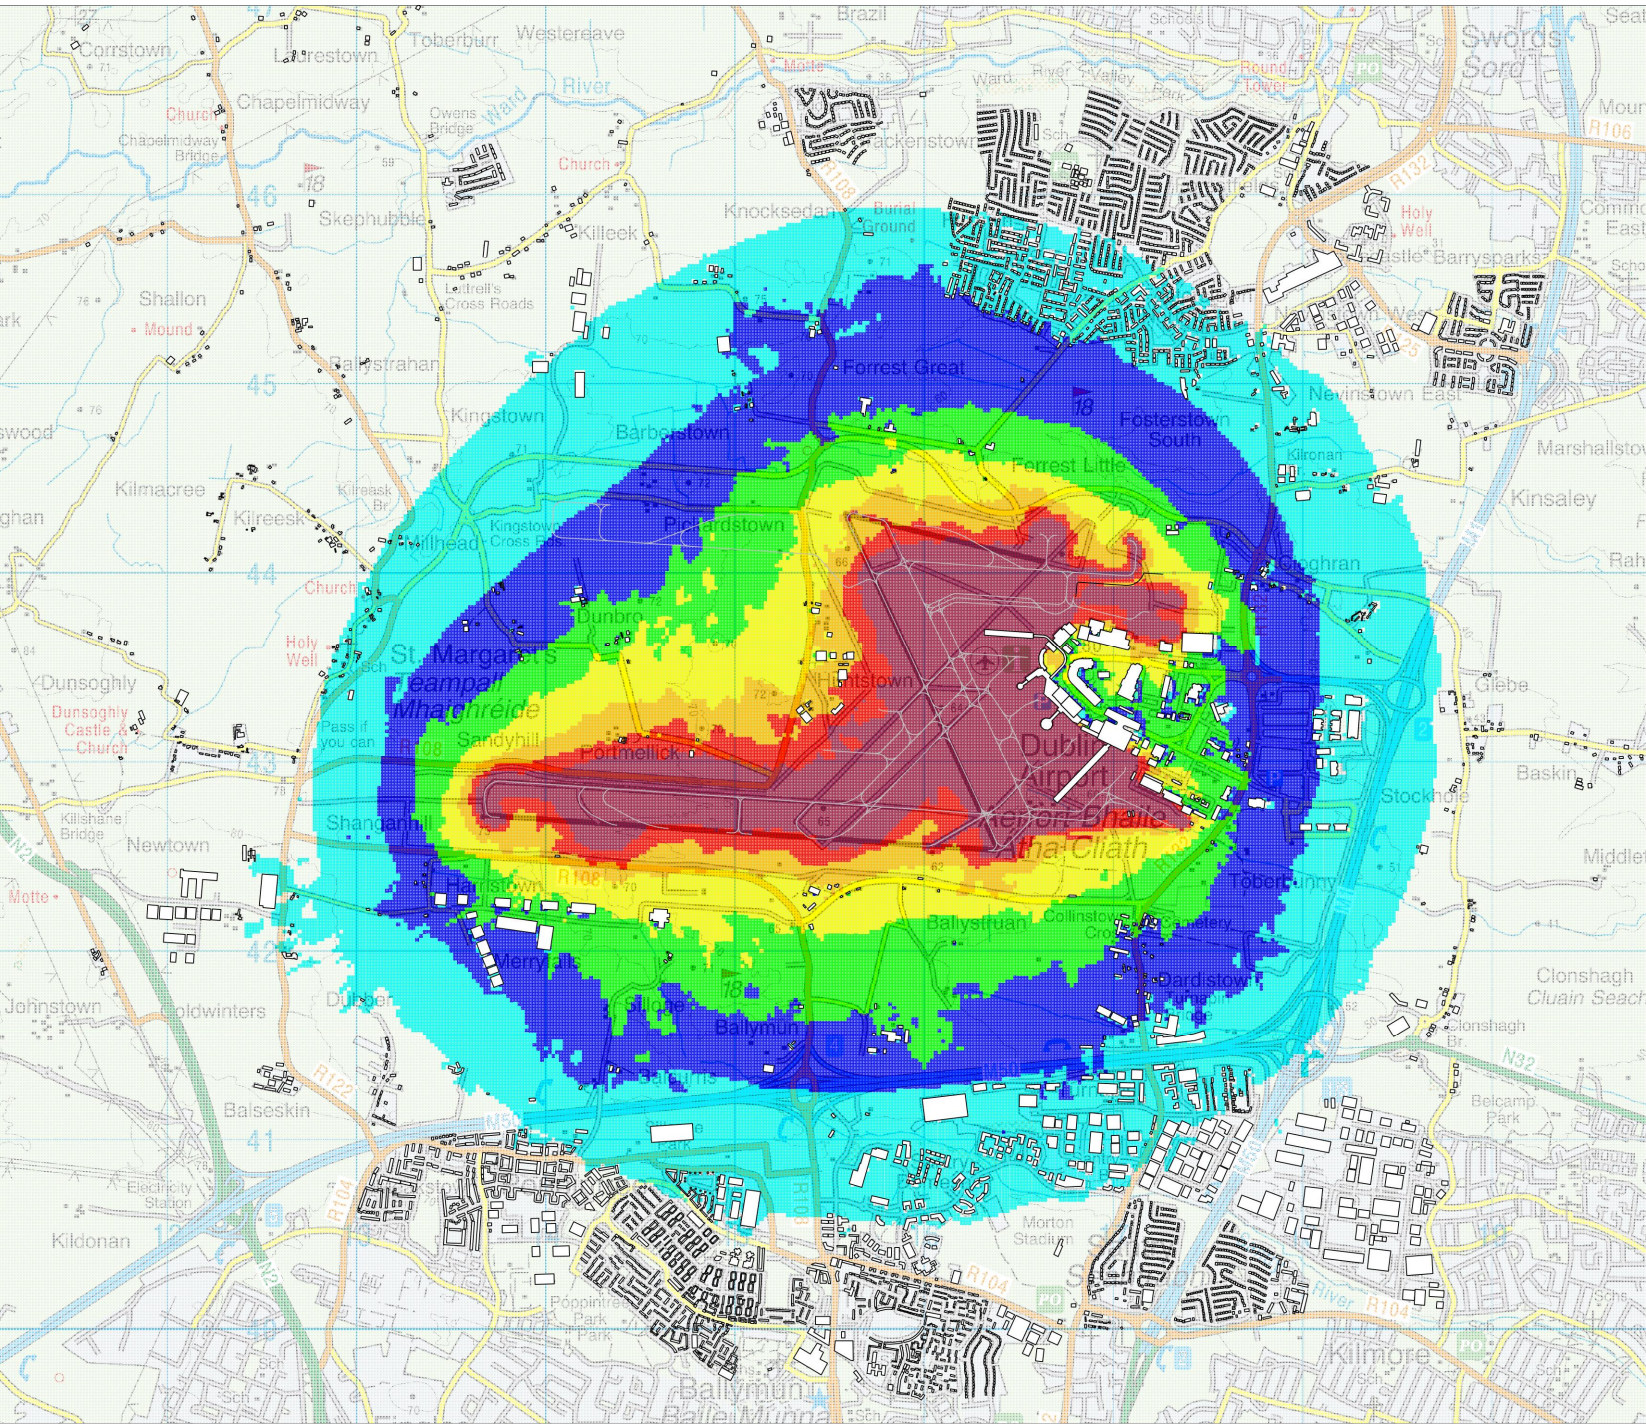

This drawing contains Ordnance Survey Ireland data  
© Copyright and database right 2020.

LEGEND:

- 45 - 47 dB(A)  $L_{Aeq,8h}$
- 48 - 50 dB(A)  $L_{Aeq,8h}$
- 51 - 53 dB(A)  $L_{Aeq,8h}$
- 54 - 56 dB(A)  $L_{Aeq,8h}$
- 57 - 59 dB(A)  $L_{Aeq,8h}$
- 60 - 62 dB(A)  $L_{Aeq,8h}$
- 63 + dB(A)  $L_{Aeq,8h}$

| Rev | Date | Description | Initials |
|-----|------|-------------|----------|
|     |      |             |          |
|     |      |             |          |
|     |      |             |          |

REVISIONS

**Bickerdike  
Allen  
Partners**  
Architecture  
Acoustics  
Technology

121 Salusbury Road, London, NW6 6RG  
Email: mail@bickerdikeallen.com T: 0207 625 4411  
www.bickerdikeallen.com F: 0207 625 0250

Dublin Airport  
Change to Permitted Runway Operations

$L_{Aeq,8h}$  Ground Noise Contours  
2022 Apron 5H  
Figure 14C-16

|                     |                   |
|---------------------|-------------------|
| DRAWN: MP           | CHECKED: NW       |
| DATE: November 2020 | SCALE: 1:40000@A4 |
| Drawing No:         |                   |

A11267\_10\_DR313\_3.0