
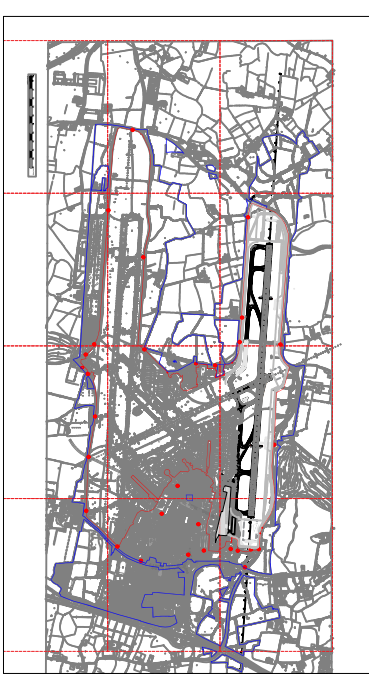


© Copyright and ownership of this drawing is vested in daa PLC, whose prior written consent is required for its reproduction / publication in any form. No dimensions to be scaled from this drawing. Dimensions to be checked on site and any discrepancies to be notified to the Architect/Engineer.

BACKGROUND MAPPING USED IS OWNED BY THE DAA.

CORRESPONDING OS SHEET NUMBERS :

28992d, 2993a, 2993d, 2994c, 2994d, 299335, 299421, 299422, 29955
30652d, 3063a, 3063b, 306305, 306401, 306402, 3064a, 3064b,
30652a, 306307, 306308, 306309, 306310, 306406, 306407, 306312,
306313, 306314, 306315, 306411, 306412, 30642d, 3063c, 3063d,
3064c, 6064d, 6065c, 3130d, 3131a, 3131b, 3132a, 3132d, 3133a

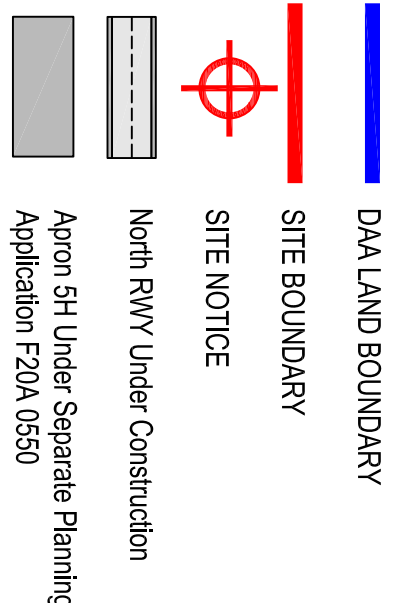

STATUS			
•	•	•	•
•	•	•	•
•	•	•	•
•	•	•	•
P	Issue For Planning	dl.	eo 20
Rev	Description	Issued By	Date



North Runway Project daa,
Cargo Terminal 1, Dublin Airport
W: www.daa.ie



PROJECT: Daa
Dublin Airport Runways Relevant
Action Application

TITLE: Site Location
1:10,000

Drawn By:	Checked By:		Approved:
	Designer	Discp. Lead	
CAD	MD	MD	Design Manager
Mfrspec	GL	MD	MD
Date:	Nov 2020	Scale : 1:10,000	A1
			Stage: Planning
Revision No.:			Rev:

EDAD98015-C001