

© Copyright and ownership of this drawing is vested in daa PLC, whose prior written consent is required for its reproduction / publication in any form. No dimensions to be scaled from this drawing. Dimensions to be checked on site and any discrepancies to be notified to the Architect/Engineer.

BACKGROUND MAPPING USED IS OWNED BY THE DAA.


CORRESPONDING OS SHEET NUMBERS :

2993cd,2994c,299325,299421,299422,
306305 306401 306402

000000, 000001, 000002

DAA LAND BOUNDARY

SITE BOUNDARY




SITE NOTICE

North RWY Under Construction

Apron 5H Under Separate Planning
Application F20A 0550

Spot Levels Relative to Ordnance Survey
Datum Main Head

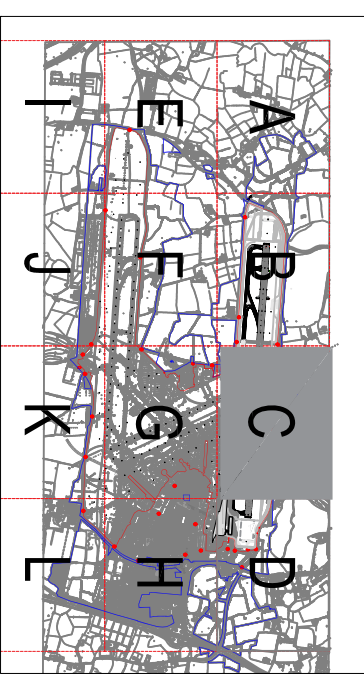

STATUS	
	*
	*
	*
	*
P	Issue For Planning
	GL
	Dec 20

Approved:	Checked By:	Drawn By:
Design Manager	Discp. Lead	AD
MD	MD	QL
Stage: Planning	Scale : 1:2500	Date: Nov-2020
Rev:	A1	Drawing No: