

© Copyright and ownership of this drawing is vested in daa Plc, whose prior written consent / publication in any form. No dimensions to be scaled from this drawing. Dimensions to be checked on site and any discrepancies to be notified to the Architect/Engineer.

BACKGROUND MAPPING USED IS OWNED BY THE DAA.

CORRESPONDING OS SHEET NUMBERS:

56636,56637,56637LZ

DAA LAND BOUNDARY

SITE BOUNDARY


SITE NOTICE

North RWY Under Construction

Apron SH Under Separate Planning

Application F20A 0550

00.00 AOB Datum Main Head

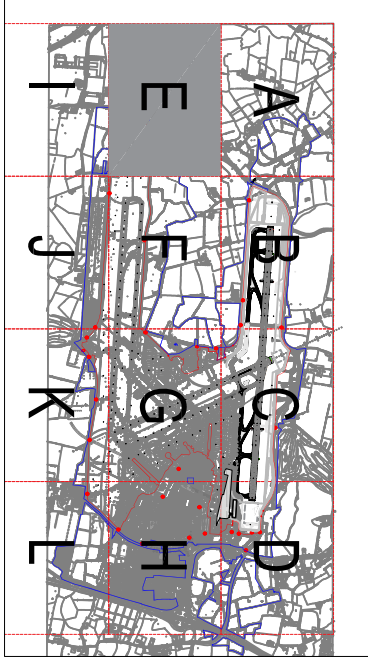

STATUS

Rev	Description	Issued By	Date
P	Issue For Planning	DL	Dec 20



North Runway Project daa
Cargo Terminal 1, Dublin Airport
W: www.daa.ie



PROJECT: Daa
Dublin Airport Runways Relevant
Action Application

TITLE: SITE LAYOUT PLAN
SHEET E
1:2500

Drawn By:	Checked By:	Approved:
CAD	Designer	Design Lead
Designer	Design Lead	Design Manager
Minissa	DL	MD
Date:	Nov 2020	Scale: 1:2500
Drawing No:	A1	Single Planning
EDAP08015-C006		Rev: P