

© Copyright and ownership of this drawing is vested in daa Plc, whose prior written consent is required for its reproduction / publication in any form. No dimensions to be scaled from this drawing. Dimensions to be checked on site and any discrepancies to be notified to the Architect/Engineer.

BACKGROUND MAPPING USED IS OWNED BY THE DAA.

CORRESPONDING OS SHEET NUMBERS:

584002, 584003, 584007, 584012.

DAa LAND BOUNDARY

SITE BOUNDARY

SITE NOTICE


North RWY Under Construction

Apron 5H Under Separate Planning Application F20A 0550

Spot Levels Relative to Ordnance Survey Datum Mean Head

00.00 AOB

Datum Mean Head

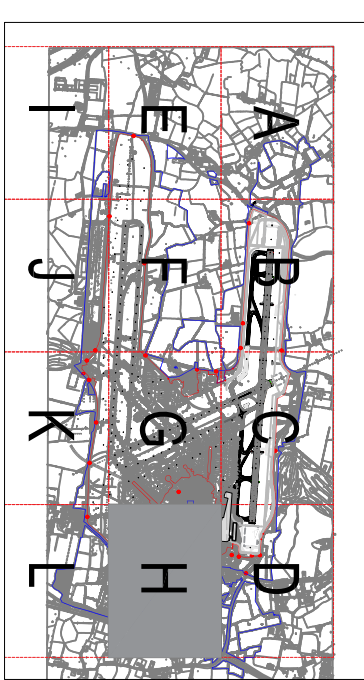

STATUS

Rev	Description	Issued By	Date
P	Issue For Planning	DL	16 Dec 20



North Runway Project daa
Cargo Terminal 1, Dublin Airport
W: www.daa.ie



PROJECT: Daa
Dublin Airport Runways Relevant
Action Application

TITLE: SITE LAYOUT PLAN
SHEET H
1:2500

Drawn By:	Checked By:	Approved:
CAD	Designer	Design Lead
Designer	Design Lead	Design Manager
Minissa DL	MO	MO
Date: Nov 2020	Scale: 1:2500	A1
Drawing No: EDAD98015-C009	Rev:	Rev:
		P