

© Copyright and ownership of this drawing is vested in dda Plc, whose prior written consent is required for its reproduction / publication in any form. No dimensions to be scaled from this drawing. Dimensions to be checked on site and any discrepancies to be notified to the Architect/Engineer.

BACKGROUND MAPPING USED IS OWNED BY THE DAA.

CORRESPONDING OS SHEET NUMBERS :

306412,3064c,3064d,3064a,3064b

DAA LAND BOUNDARY

SITE BOUNDARY

SITE NOTICE


North RWY Under Construction

OB Apron 5H Under Separate Planning

Application F20A 0550

Spot Levels Relative to Ordnance Survey

Datum Main Head

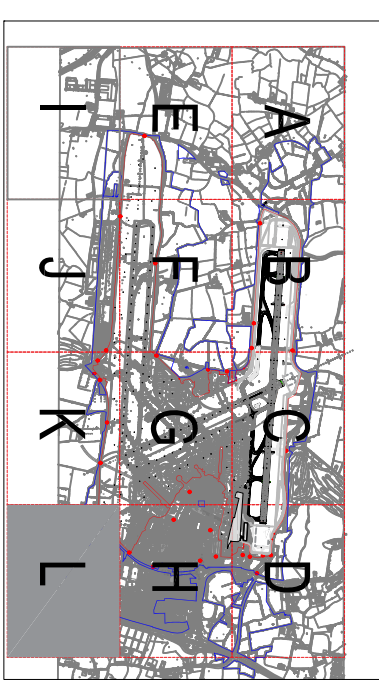

STATUS					
	*			*	*
	*			*	-
	*			*	*
P	*			*	*
	Issue For Planning		Q1.	be	to
Rev	Description	Issued By	Date		



North Runway Project daa,
Cargo Terminal 1, Dublin Airport
W: www.daa.ie



PROJECT: Daa
Dublin Airport Runways Relevant
Action Application

TITLE: SITE LAYOUT PLAN
SHEET L
1:2500

Drawn By:	Checked By:		Approved:
CAD	Designer	Displa. Lead	Design Manager
Mitqueque	GL	MD	MD
Date:	Mar-2020	Scale : 1:2500	A1
			Stage: Planning

EDAD98015-C013	P
----------------	---

