



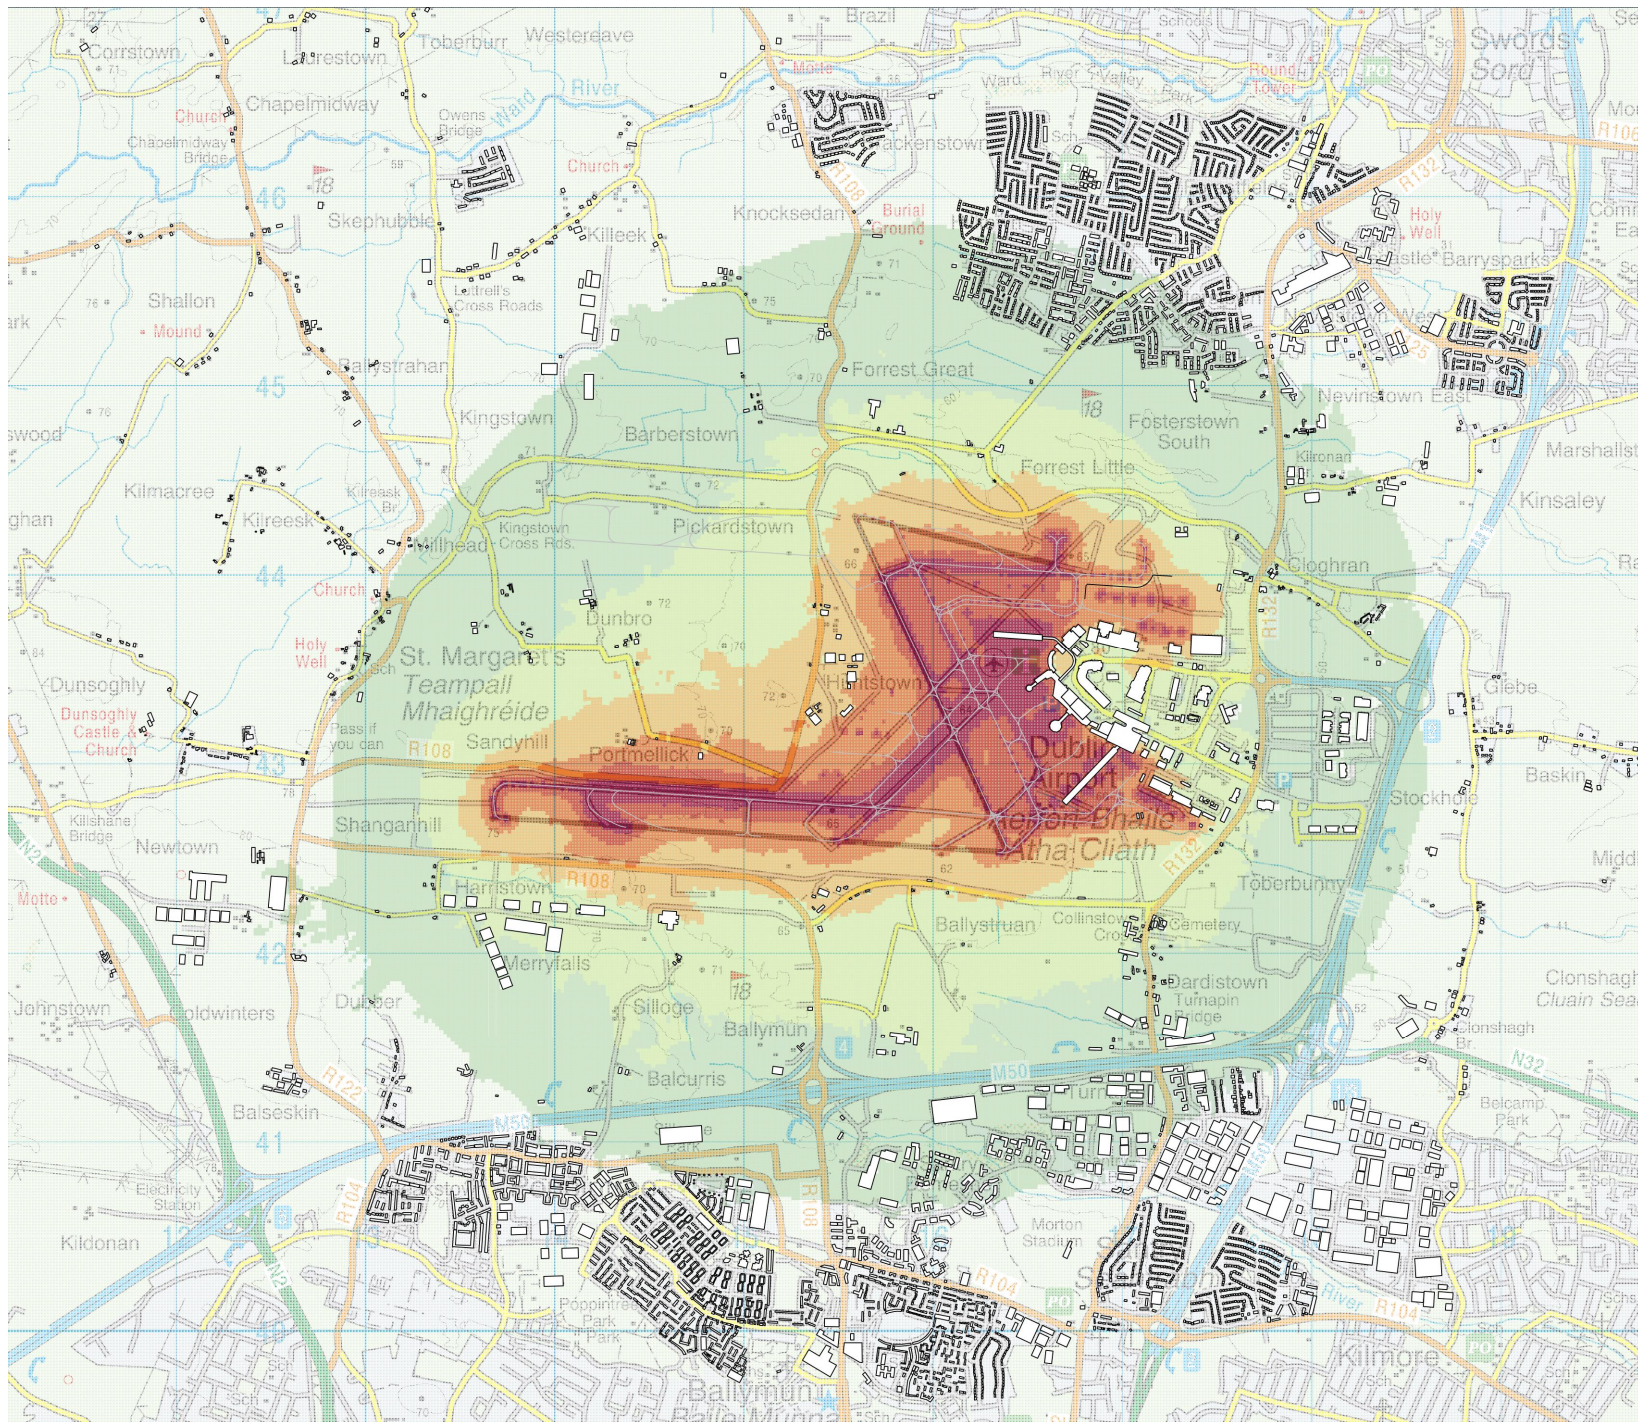

This drawing contains Ordnance Survey Ireland data
© Copyright and database right 2020.

LEGEND:

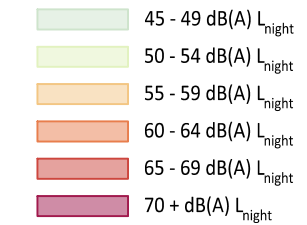

Rev	Date	Description	Initials

REVISIONS

**Bickerdike
Allen
Partners**
Architecture
Acoustics
Technology

121 Salusbury Road, London, NW6 6RG
Email: mail@bickerdikeallen.com
www.bickerdikeallen.com

T: 0207 625 4411
F: 0207 625 0250

Dublin Airport

Change to Permitted Runway Operations

Night Ground Noise Contours
2022 Apron 5H
Figure 14C-14

DRAWN: MP CHECKED: NW

DATE: November 2020 SCALE: 1:40000@A4

Drawing No:

A11267_10_DR311_3.0