


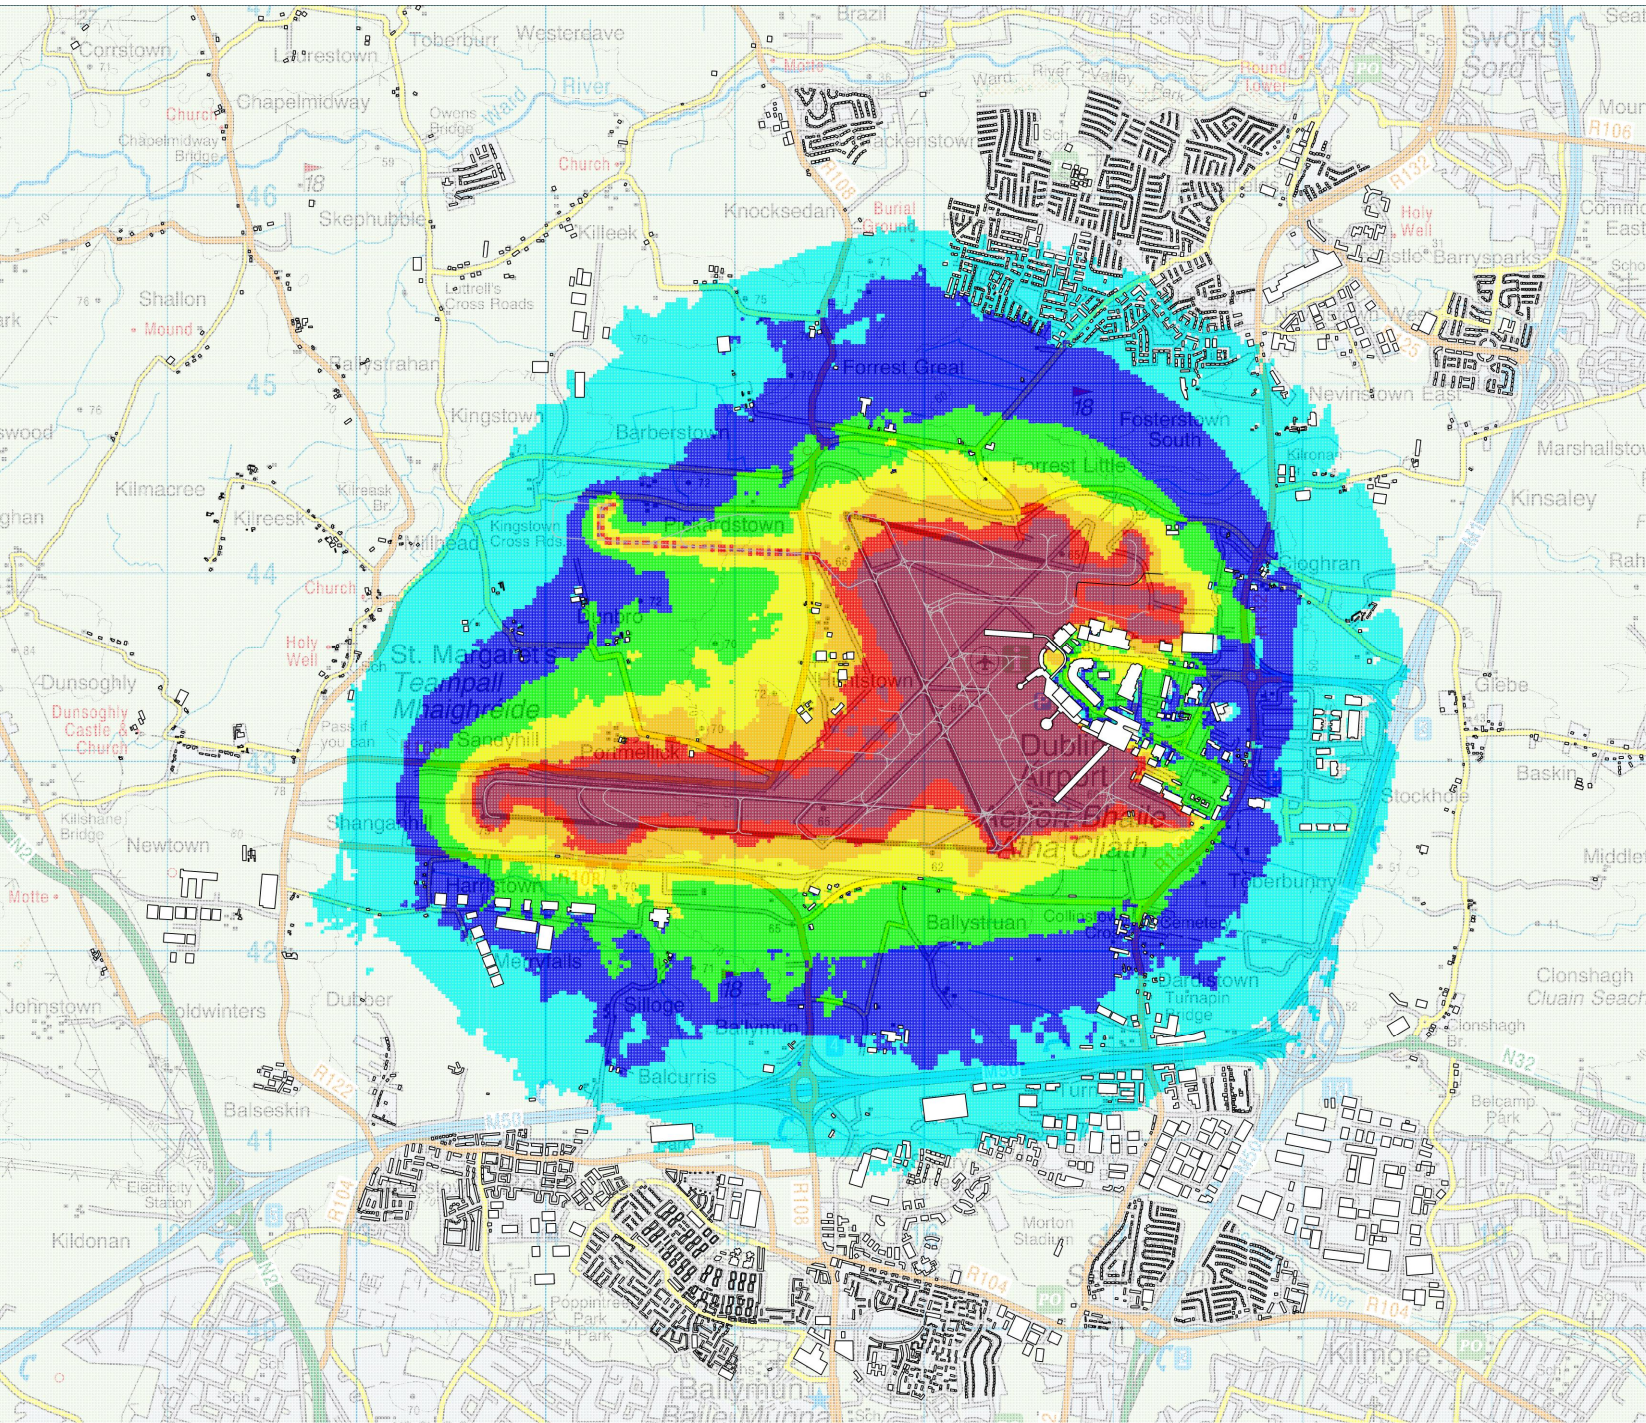

This drawing contains Ordnance Survey Ireland data
© Copyright and database right 2020.

LEGEND:

- 51 - 53 dB(A) $L_{Aeq,16h}$
- 54 - 56 dB(A) $L_{Aeq,16h}$
- 57 - 59 dB(A) $L_{Aeq,16h}$
- 60 - 62 dB(A) $L_{Aeq,16h}$
- 63 - 65 dB(A) $L_{Aeq,16h}$
- 66 - 68 dB(A) $L_{Aeq,16h}$
- 69 + dB(A) $L_{Aeq,16h}$

Rev	Date	Description	Initials

REVISIONS

**Bickerdike
Allen
Partners**
Architecture
Acoustics
Technology

121 Salusbury Road, London, NW6 6RG
Email: mail@bickerdikeallen.com
www.bickerdikeallen.com

T: 0207 625 4411
F: 0207 625 0250

Dublin Airport
Change to Permitted Runway Operations

LAeq,16h Ground Noise Contours
2022 Apron 5H
Figure 14C-15

DRAWN: MP CHECKED: NW

DATE: November 2020 SCALE: 1:40000@A4

Drawing No:

A11267_10_DR312_3.0