


ABP-311991-21.PL02.0.Site Location Plan.dwg

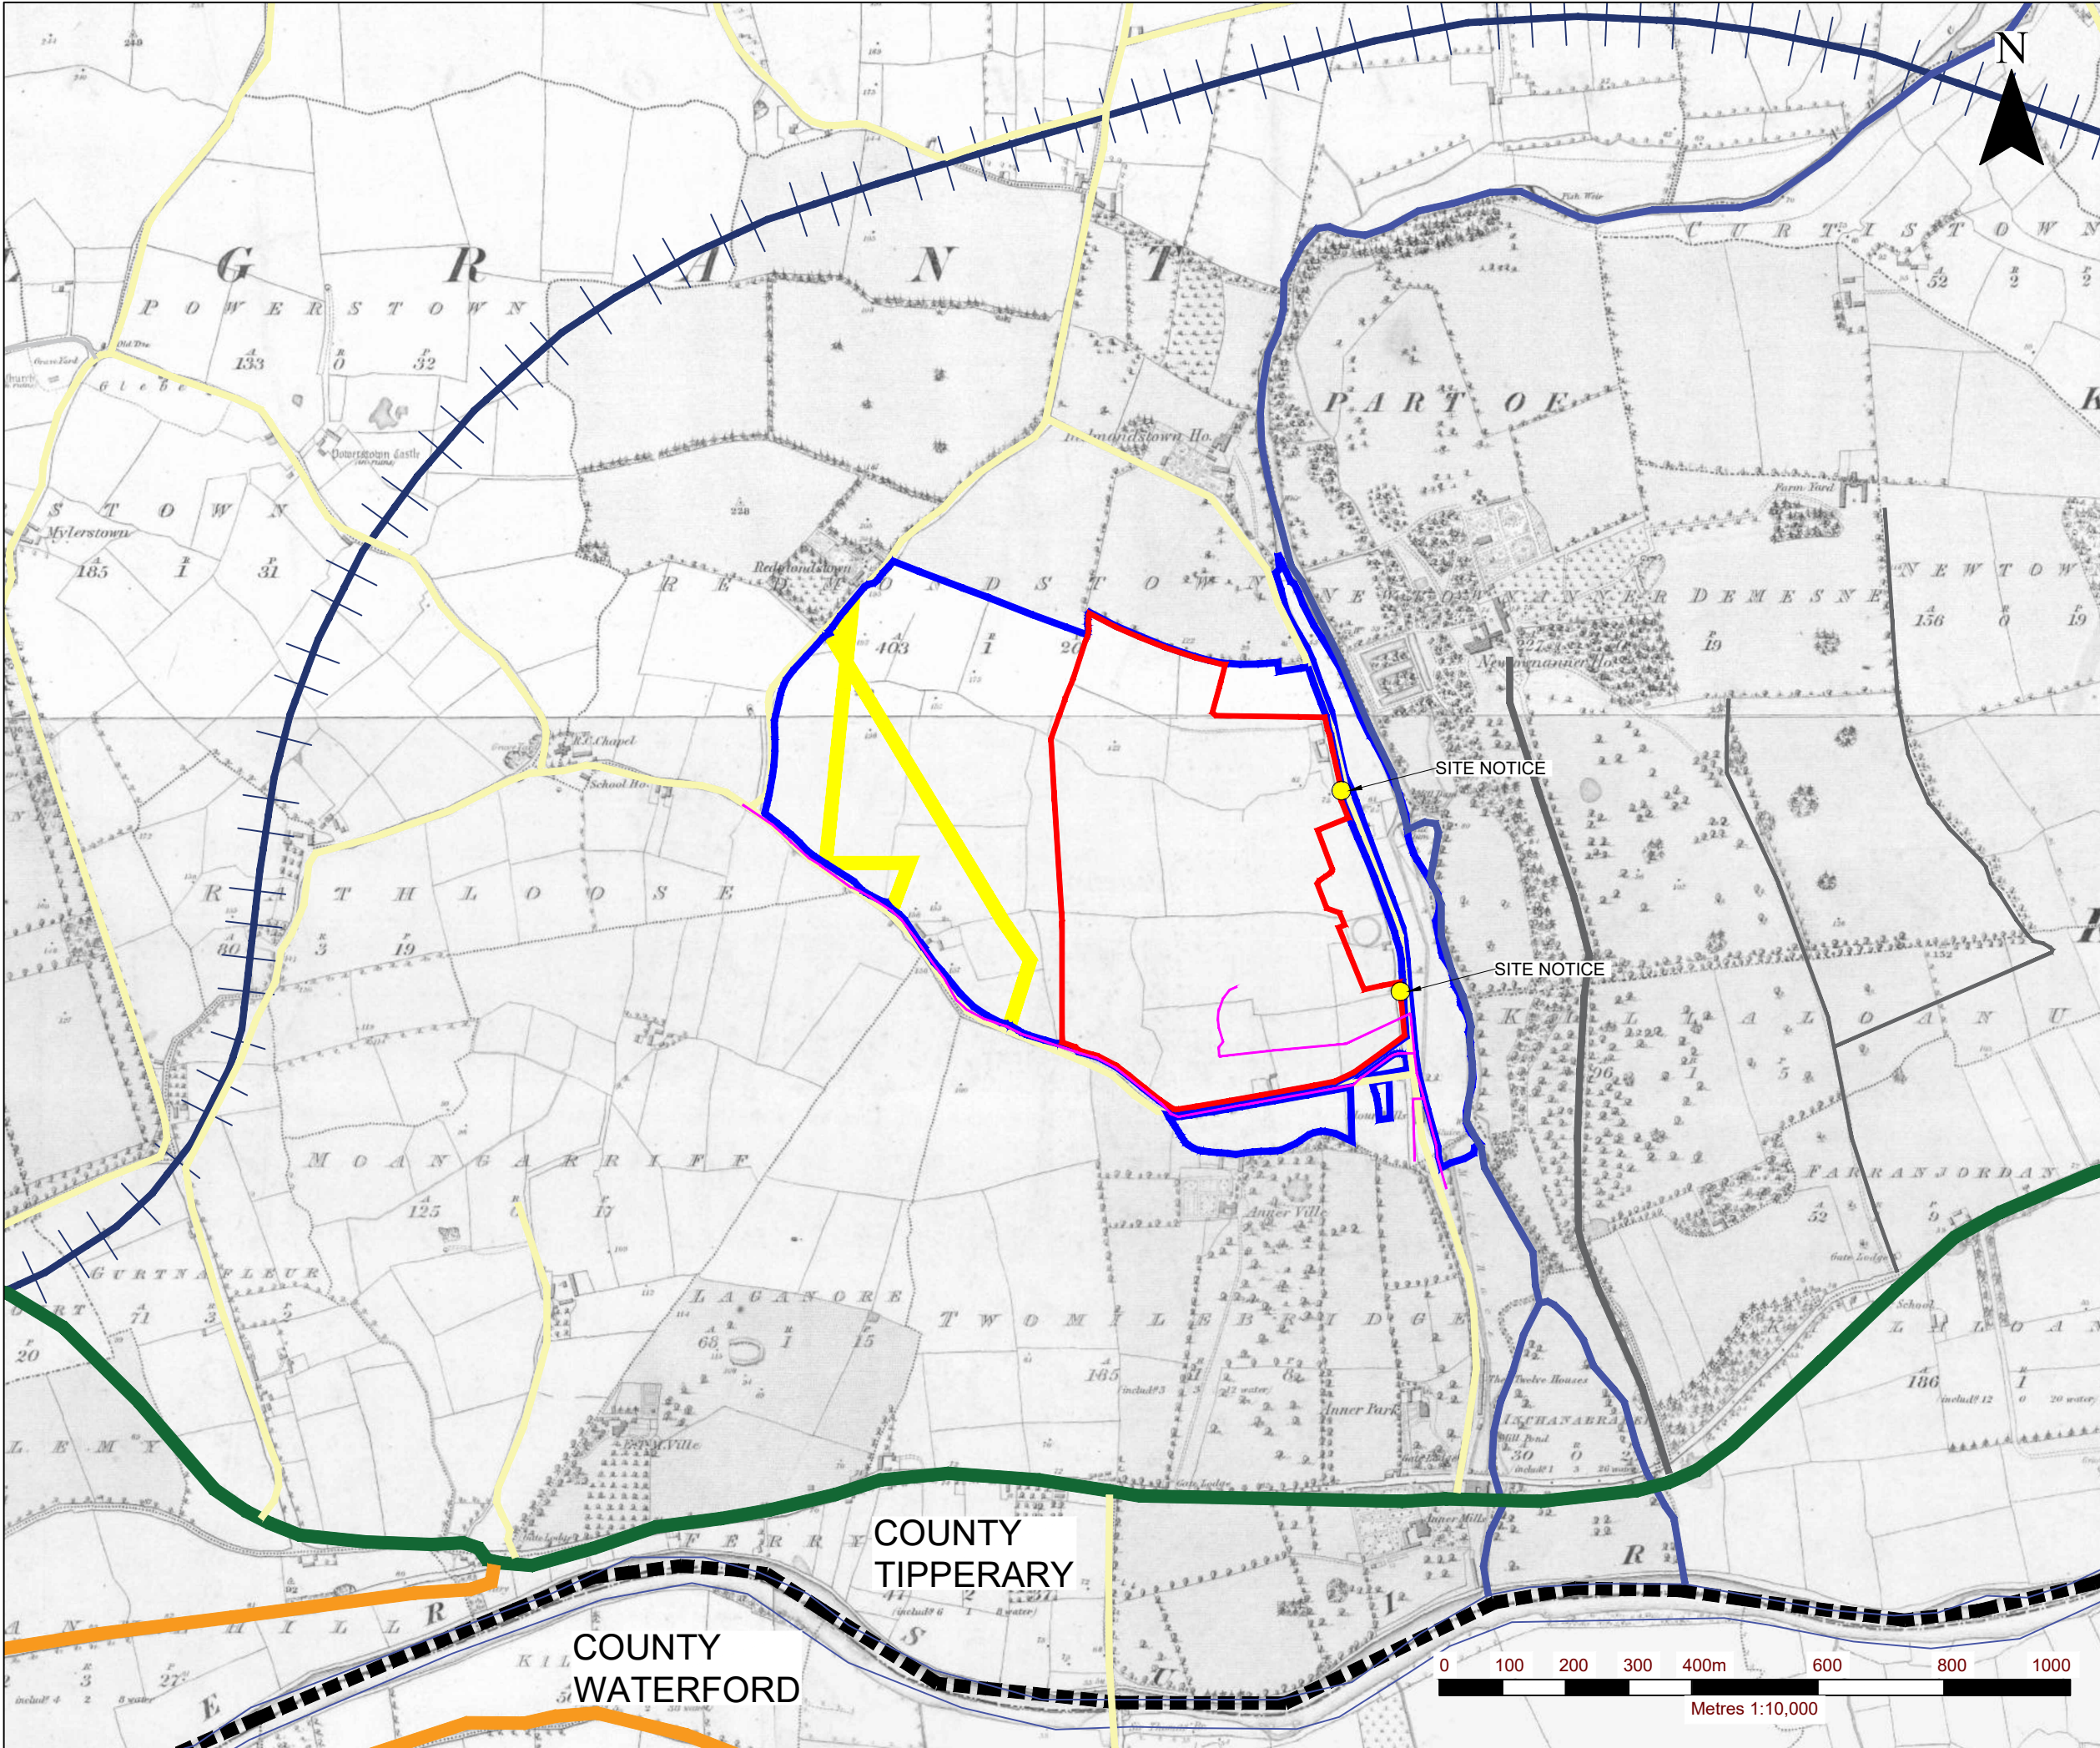

NOTES
Extract from Ordnance Survey 6 INCH Map Series
TY077, TY078, TY083, TY084, WD001 & WD002

ORDNANCE SURVEY IRELAND LICENCE NO.
CYAL50316488 (c) ORDNANCE SURVEY &
GOVERNMENT OF IRELAND.

LEGEND

MEDITE LANDOWNERSHIP
BOUNDARY

PLANNING APPLICATION AREA
(C. 29.7 HA)

COUNTY BOUNDARY

N25 NATIONAL ROAD

REGIONAL ROAD

LOCAL ROADS

ACCESS ROADS

RAILWAY LINE

WAYLEAVES

GAS LINE



SLR
global environmental solutions

SLR CONSULTING IRELAND
7 DUNDUM BUSINESS PARK
WINDY ARBOUR
DUBLIN 14
T: +353-1-2964667
F: +353-1-2964676
www.slrconsulting.com

MEDITE EUROPE DAC
PLANNING APPLICATION

REPLACEMENT OF EXISTING ENERGY SYSTEM
AT THE MEDITE FACILITY,
REDMONDSTOWN, CLONMEL, CO. TIPPERARY

SITE LOCATION PLAN /
SITE NOTICE LOCATIONS

ABP-311991-21.PL02

Scale
1:10,000 @ A3

Date
DECEMBER 2023