


- GENERAL NOTES-**
1. This drawing is not to be scaled.
 2. Figured dimensions only are to be taken from this drawing.
 3. All setting out dimensions are to be checked and confirmed on site prior to commencement of work.
 4. Any discrepancies encountered to be brought to the attention Medite Europe DAC without delay.
 5. For Planning Purposes Only

- NOTES-**
- Drawn from Ordnance Survey 2500 Scale Map Series
ORDNANCE SURVEY BOUNDARIES AND LEVELS BY PERMISSION OF THE SURVEY & LAND DIVISION OF THE GOVERNMENT OF IRELAND
- MEDETE LAND OWNERSHIP
- BOUNDARY
 - PLANNING APPLICATION AREA (C. 20.7.04)
 - HOV FUEL DELIVERY TRAFFIC ROUTE
 - HOV FINISHED PRODUCT TRAFFIC ROUTE
 - WOODLAND AREA
 - DEVELOPMENT AREA 1
 - DEVELOPMENT AREA 2
 - DEVELOPMENT AREA 3
 - WAYLEAVES
 - EXISTING BUILDINGS AND PLANT
 - EXISTING GAS LINE
 - OPERATIONAL ACCESS FOR MAINTENANCE TRAFFIC

- KEY PLANS**
- EXISTING INFRASTRUCTURE**
- 1.1 SOUTHERN SITE ENTRANCE
 - 1.2 NORTHERN SITE ENTRANCE
 - 1.3 WAREHOUSE / OFFICE & STORES
 - 1.4 PRODUCTION LINE 1 AREA
 - 1.5 PRODUCTION LINE 2 AREA
 - 1.6 LINE 1 WOOD BIOMASS FIRED BOILERS
 - 1.7 LINE 1 DRYERS BUILDING
 - 1.8 LINE 2 DRYER
 - 1.9 LINE 2 WOOD BIOMASS FIRED THERMAL FLUID HEATER
 - 1.10 DE-BARKE BUILDING
 - 1.10A DEBARKER INFEEED CONVEYOR
 - 1.11 OUTDOOR FUEL STORAGE / FUEL SHED
 - 1.12 CHP STORAGE / YARD
 - 1.13 CLASS-CLEANER
 - 1.14 SURFACE WATER MANAGEMENT LAGOONS
 - 1.15 CHEMICAL STORAGE BUILDING
 - 1.16 WASTE WATER TREATMENT PLANT (WWTP)
 - 1.17 WATER STORAGE PONDS
 - 1.18 CAR PARK
 - 1.19 MTX BUILDING
 - 1.20 SUBSTATION
 - 1.21 LOG STORAGE AREAS
 - 1.22 TRUCK TIPPER
 - 1.23 REFINER BUILDING
 - 1.24 CHP STORAGE SILOS
 - 1.25 LINE 1 GAS FIRED THERMAL FLUID HEATER
 - 1.26 EDGE TRIM SILO
 - 1.27 LINE 1 SANDER DUST SILOS
 - 1.28 LINE 1 FIBER HANDLING BUILDING
 - 1.29 FINISHED GOODS WAREHOUSE

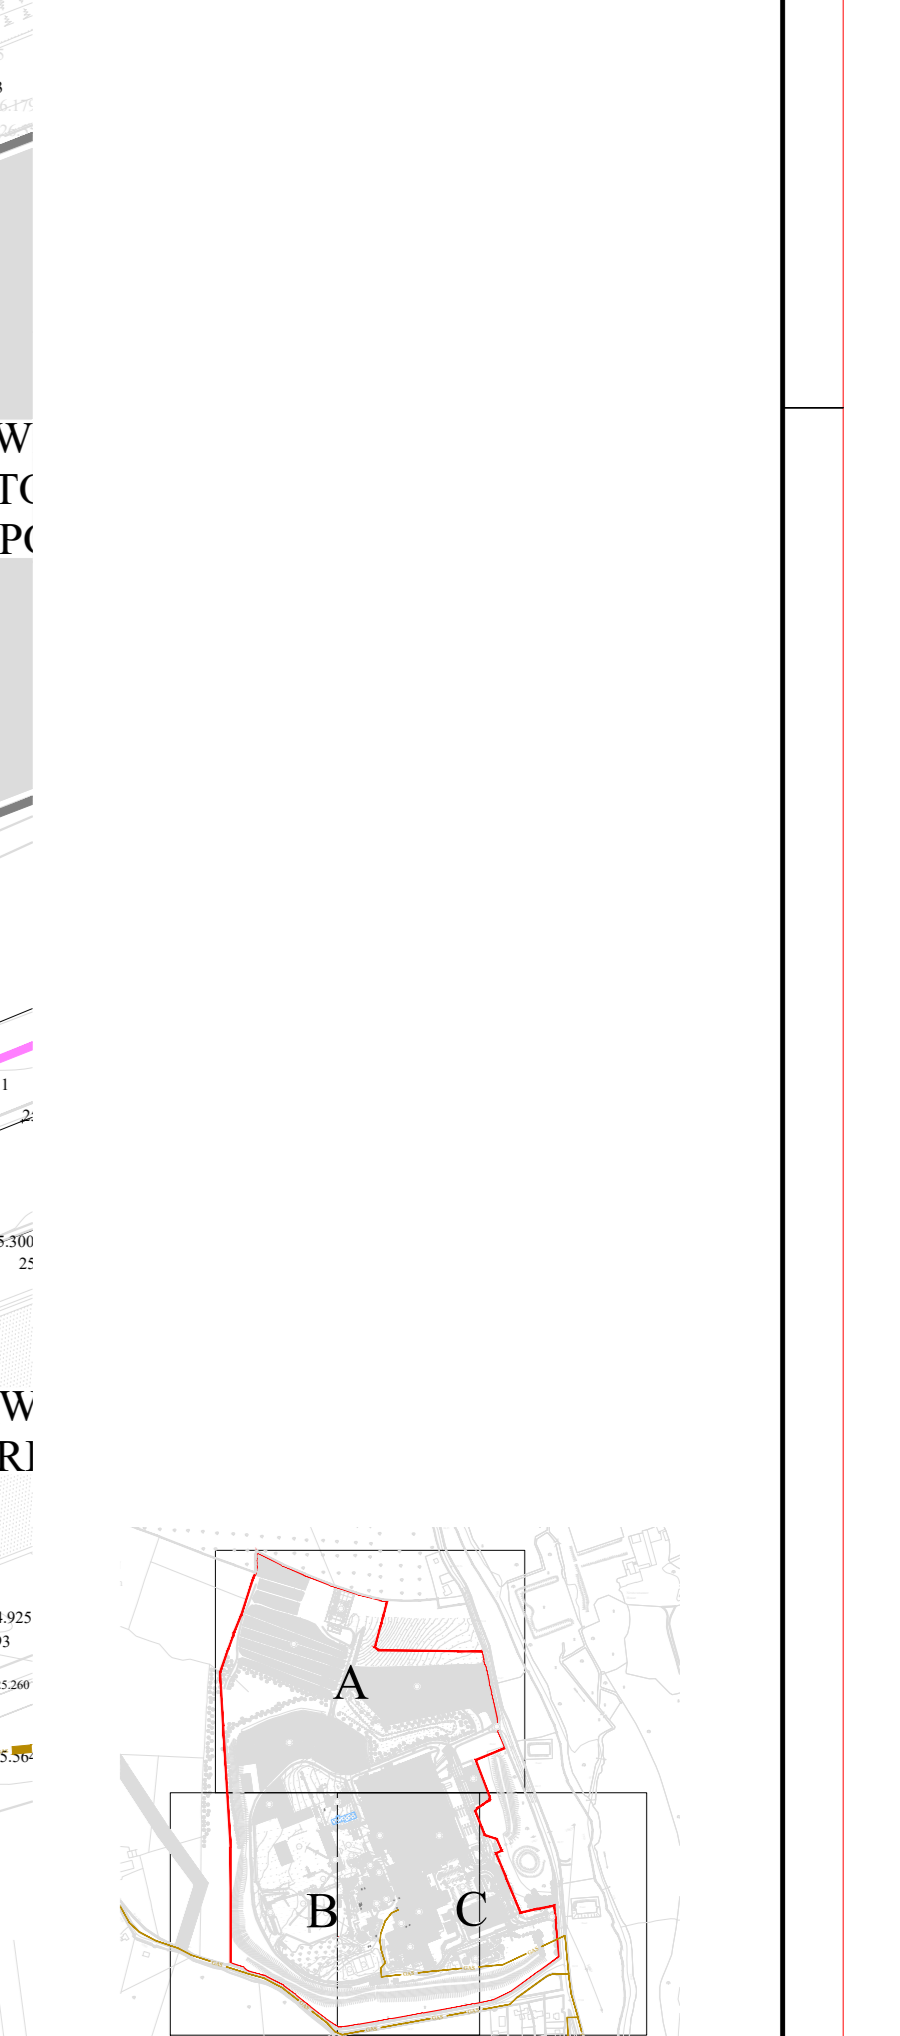

SLR CONSULTING IRELAND
7 DUNDURR BUSINESS PARK
WINDY ARBOUR
DUBLIN 14
T: +353-1-2964667
F: +353-1-2964676
www.slrcor.ie

STAGE	REV	REVISION NOTE	DATE	DL
Replacement of Existing Energy Systems				

Project Code: Medite Europe DAC
Author: [Name], Designer: [Name], Checker: [Name], Approver: [Name]

Medite SMARTPLY 1
Existing Layout
1:500 Sheet 2 of 3

Machine	Size	Plant	Process	Machine	Sub-Machine
01	00	700	000	00	00

Scale: 1:500 (A3)
Date: 29/09/2023
Drawn By: s.Murphy
Approval By: M.O'Sullivan

Drawing Number: ABB-311991-21.PL.04B Rev: 01