


- GENERAL NOTES-**
1. This drawing is not to be scaled.
  2. Figured dimensions only are to be taken from this drawing.
  3. All setting out dimensions are to be checked and confirmed on site prior to commencement of work.
  4. Any discrepancies encountered to be brought to the attention of Medite Europe DAC without delay.
  5. For Planning Purposes Only

- NOTES-**
- Extract from Ordnance Survey 2001 Scale Map Series  
 ORDNANCE SURVEY 2001 SCALE MAP SERIES  
 SURVEY BY A GOVERNMENT OF IRELAND
- BOUNDARY  
— PLANNING APPLICATION AREA (A1.1)  
— HIGH FUEL DELIVERY TRAFFIC ROUTE  
— HIGH FINISHED PRODUCT TRAFFIC ROUTE  
— WOODLAND AREA  
— DEVELOPMENT AREA 1  
— DEVELOPMENT AREA 2  
— DEVELOPMENT AREA 3  
— WAYLEAVES  
— EXISTING BUILDINGS AND PLANT  
— EXISTING GAS LINE  
— OPERATIONAL ACCESS FOR MAINTENANCE TRAFFIC

- KEY PLAN**
- EXISTING INFRASTRUCTURE**
- 1.1 SOUTHERN SITE ENTRANCE
  - 1.2 NORTHERN SITE ENTRANCE
  - 1.3 WAREHOUSE / OFFICE & STORES
  - 1.4 PRODUCTION LINE 1 AREA
  - 1.5 PRODUCTION LINE 2 AREA
  - 1.6 LINE 1 WOOD BIOMASS FIRED BOILERS
  - 1.7 LINE 1 DRYERS BUILDING
  - 1.8 LINE 2 DRYER
  - 1.9 LINE 2 WOOD BIOMASS FIRED THERMAL FLUID HEATER
  - 1.10 DE-BARKER BUILDING
  - 1.10A DE-BARKER INFEED CONVEYOR
  - 1.11 OUTDOOR FUEL STORAGE / FUEL SHED
  - 1.12 CHIP STORAGE / YARD
  - 1.13 CLASS-CLEANER
  - 1.14 SURFACE WATER MANAGEMENT LAGOONS
  - 1.15 CHEMICAL STORAGE BUILDING
  - 1.16 WASTE WATER TREATMENT PLANT (WWTP)
  - 1.17 WATER STORAGE PONDS
  - 1.18 CAR PARK
  - 1.19 MTX BUILDING
  - 1.20 SUBSTATION
  - 1.21 LOG STORAGE AREAS
  - 1.22 TRUCK TIPPER
  - 1.23 REFINER BUILDING
  - 1.24 CHIP STORAGE SILOS
  - 1.25 LINE 1 GAS FIRED THERMAL FLUID HEATER
  - 1.26 EDGE TRIM SILO
  - 1.27 LINE 1 SHAKER DUST SILOS
  - 1.28 LINE 1 FIBER HANDLING BUILDING
  - 1.29 FINISHED GOODS WAREHOUSE

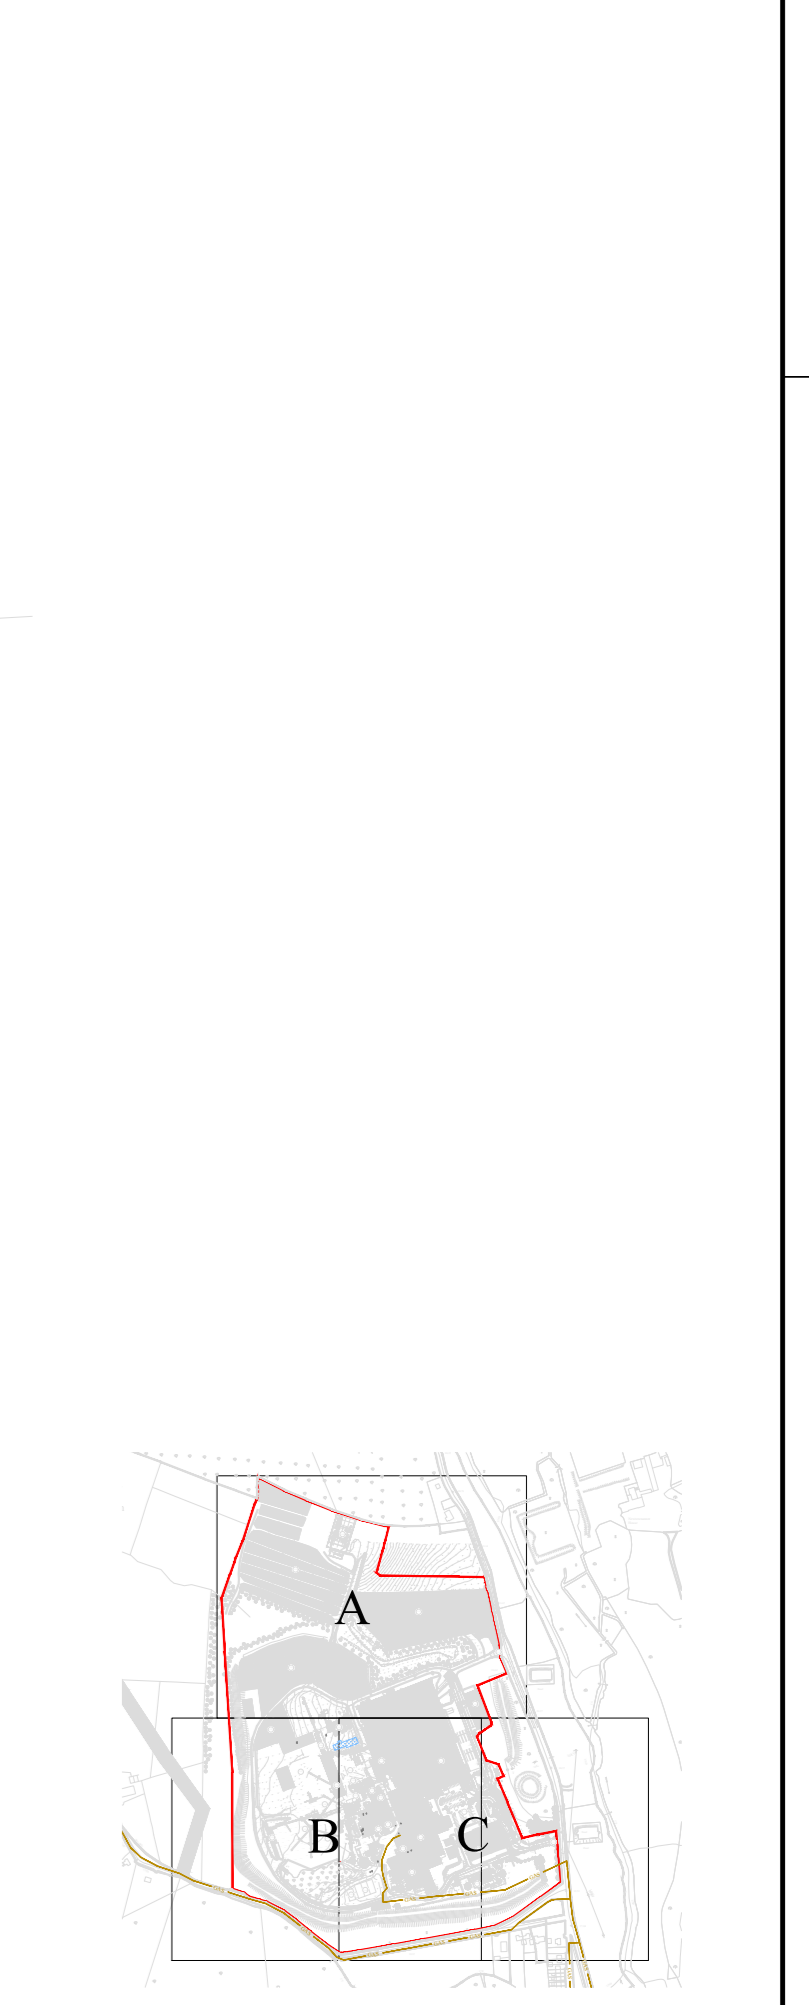

|   |                      |            |               |             |     |    |
|---|----------------------|------------|---------------|-------------|-----|----|
| STAGE   |                      | REV        | REVISION NOTE | DATE        | DL  |    |
| Project Title: Replacement of Existing Energy Systems |                      |            |               |             |     |    |
| Project Code: Medite Europe DAC                       |                      |            |               |             |     |    |
|   |                      |            |               |             |     |    |
| Title: Existing Layout 1:500 Sheet 3 of 3             |                      |            |               |             |     |    |
| Machine: 01 - 00 - 700 - 000 - 00                     |                      |            |               |             |     |    |
| Site  | Plant                | Process    | Machine       | Sub-Machine |     |    |
| 700   | Process              |            |               |             |     |    |
| Number  | Description          | Date       | Drawn By      | Approval By |     |    |
| Scale 1:500 (A3)                                      | 29/09/2023           | 29/09/2023 | s.Murphy      | MOR/04/2023 |     |    |
| Drawing Number  | ABP-311991-21.PL.04C |            |               |             | Rev | 01 |