








Drawing Legend

	Application Boundary
	Existing Road/Track
	Temporary Road Widening
	Temporary Access Road





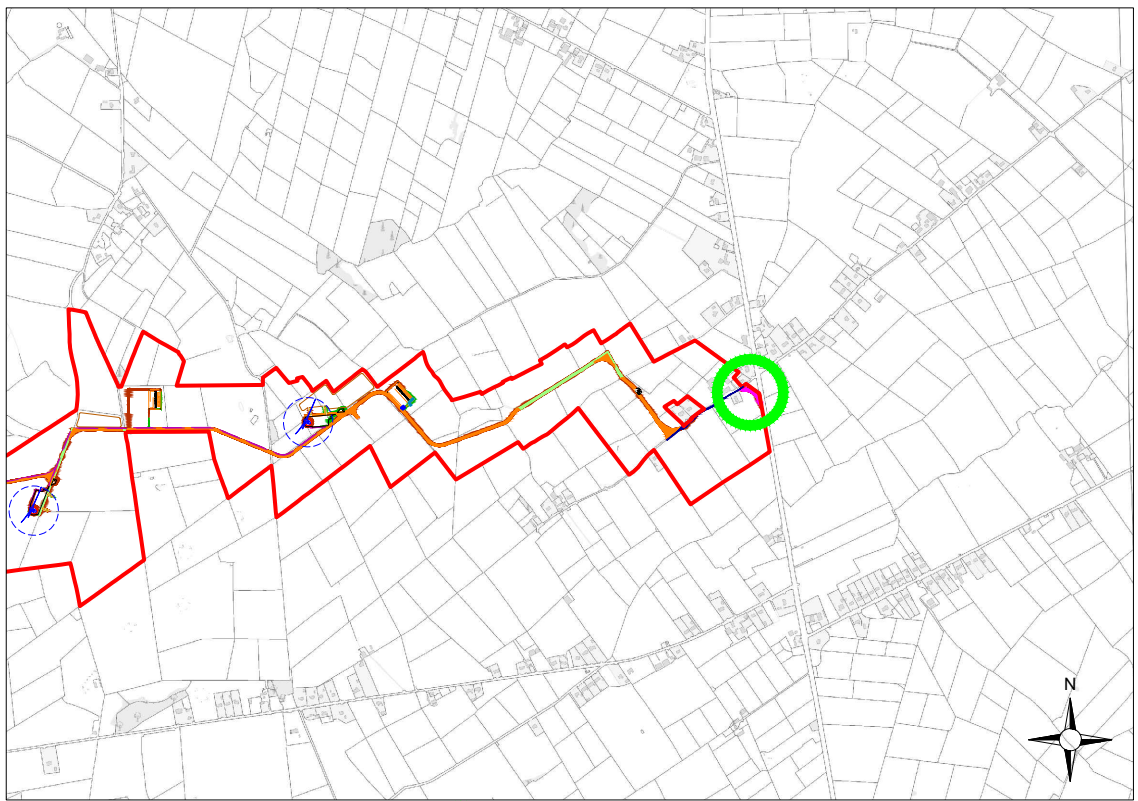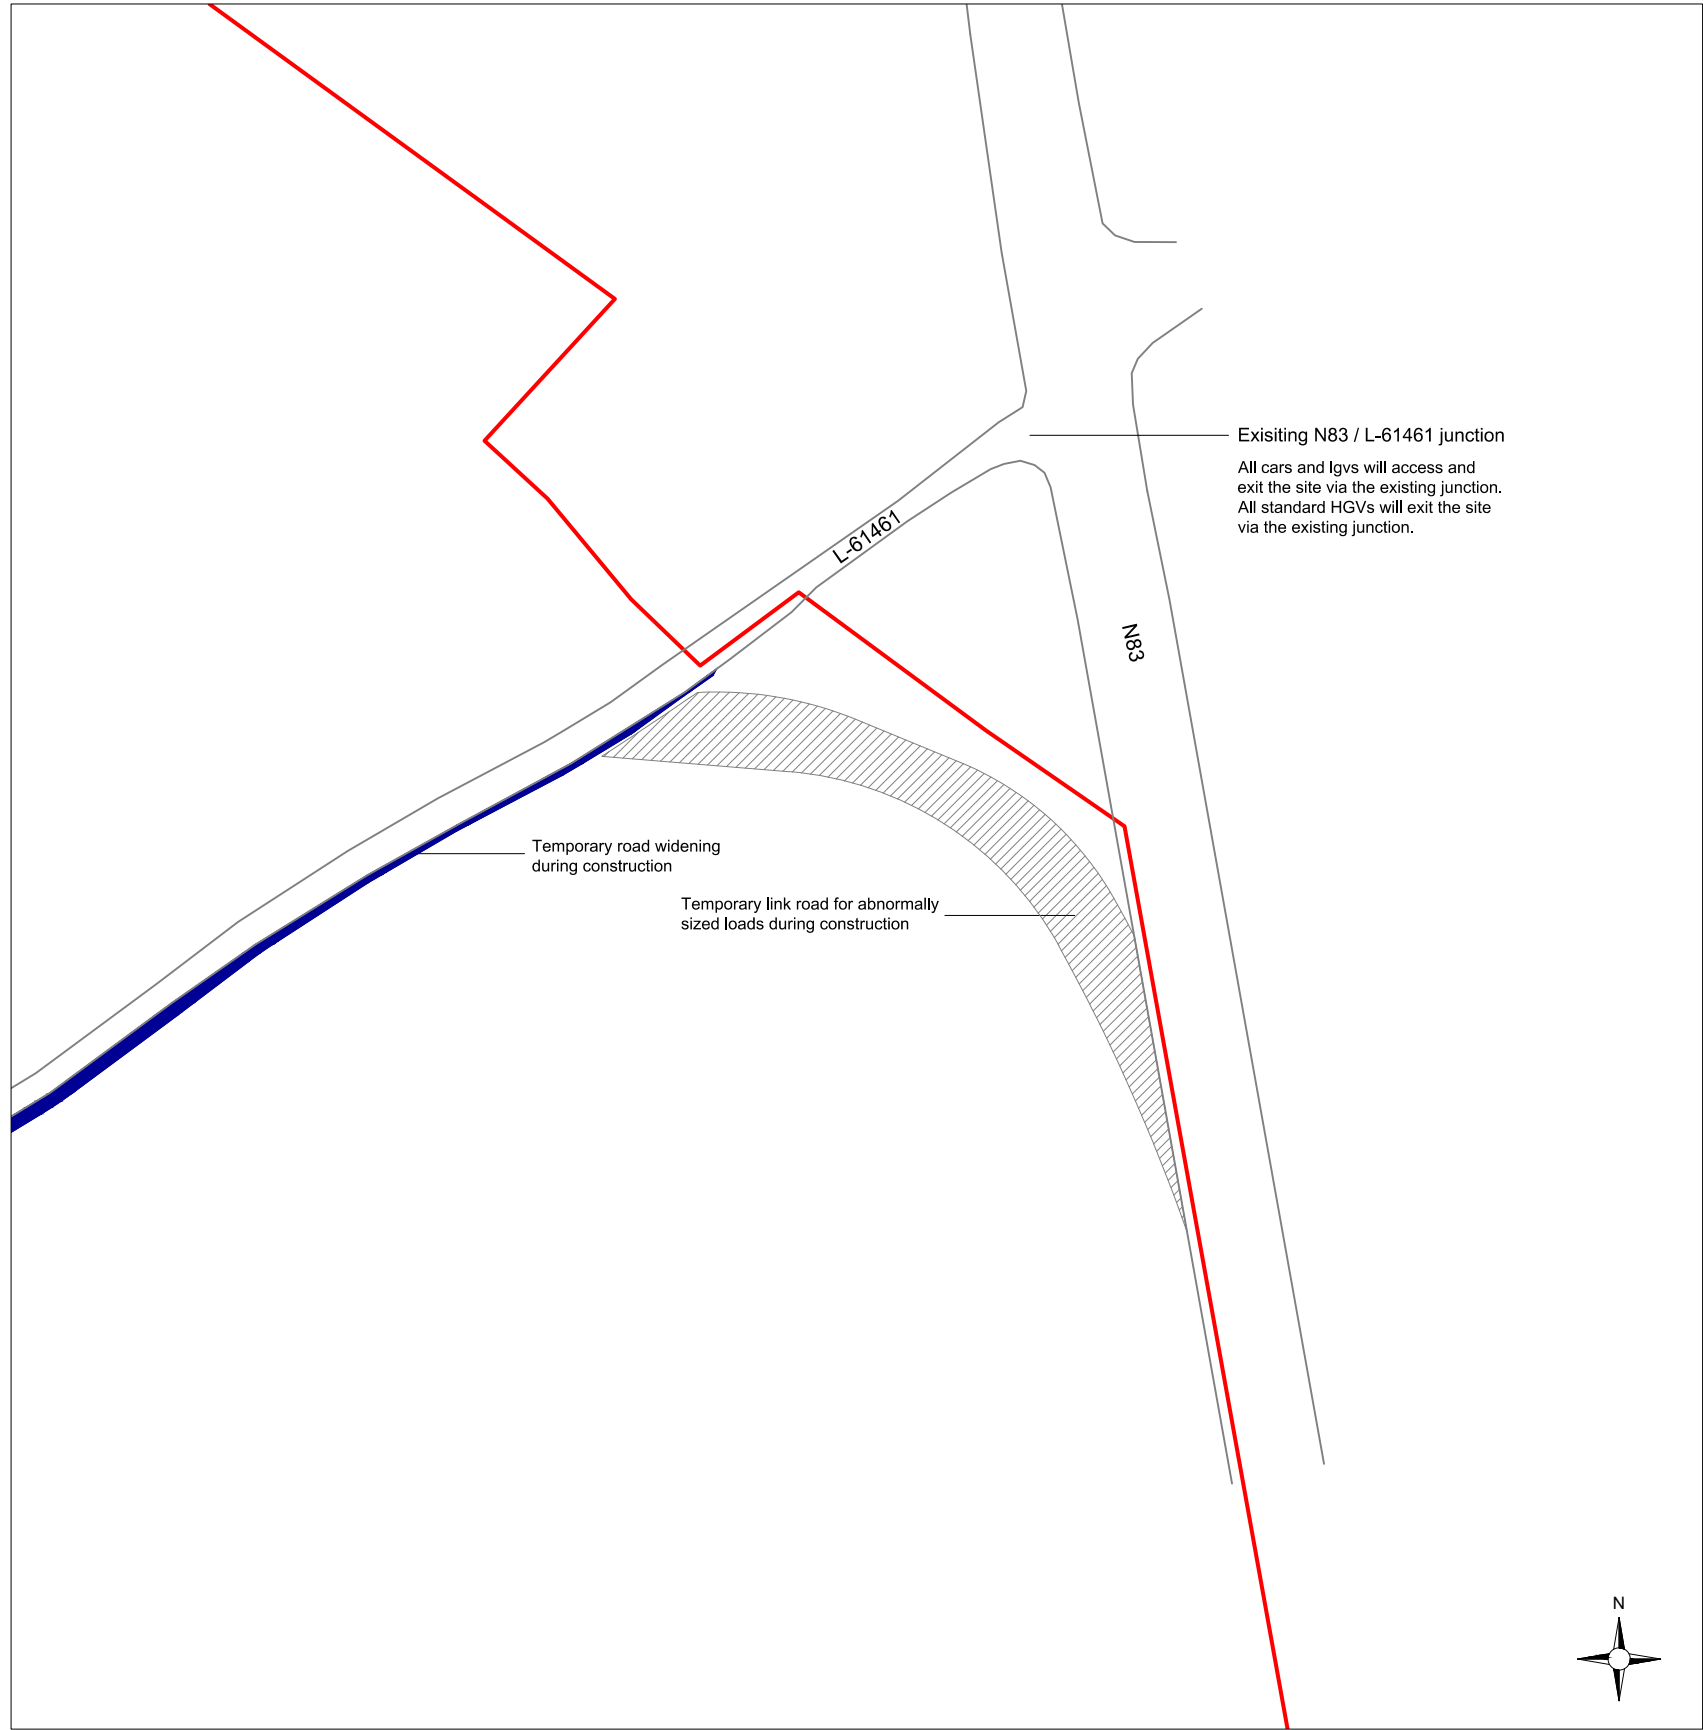



1:25,000 Location on Context Map 



PROJECT TITLE:			
Laurclavagh Renewable Energy Development, Co. Galway			
DRAWING TITLE:			
Temporary Access Road N83 / L-61461			
PROJECT No.:	DRAWING No.:	SCALE:	
210627	210626 - 38	1:1,000 @ A3	
DRAWN BY:	CHECKED BY:	DATE:	REVISION.:
JOB	TH	13.03.2024	P01



Email: info@www.mkoireland.ie / Website: www.mkoireland.ie

Drawing Legend

	Application Boundary
	Existing Road/Track
	Temporary Road Widening
	Temporary Access Road
	Area Excluded From Application
	Proposed Road

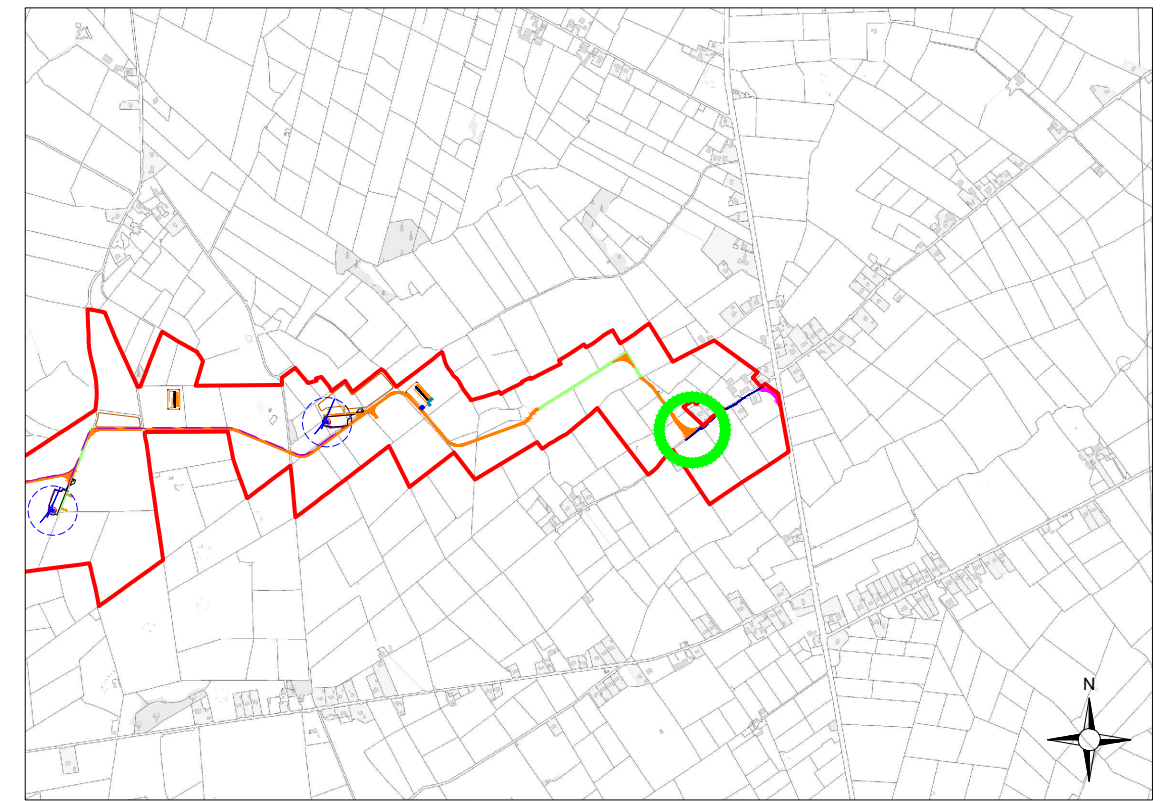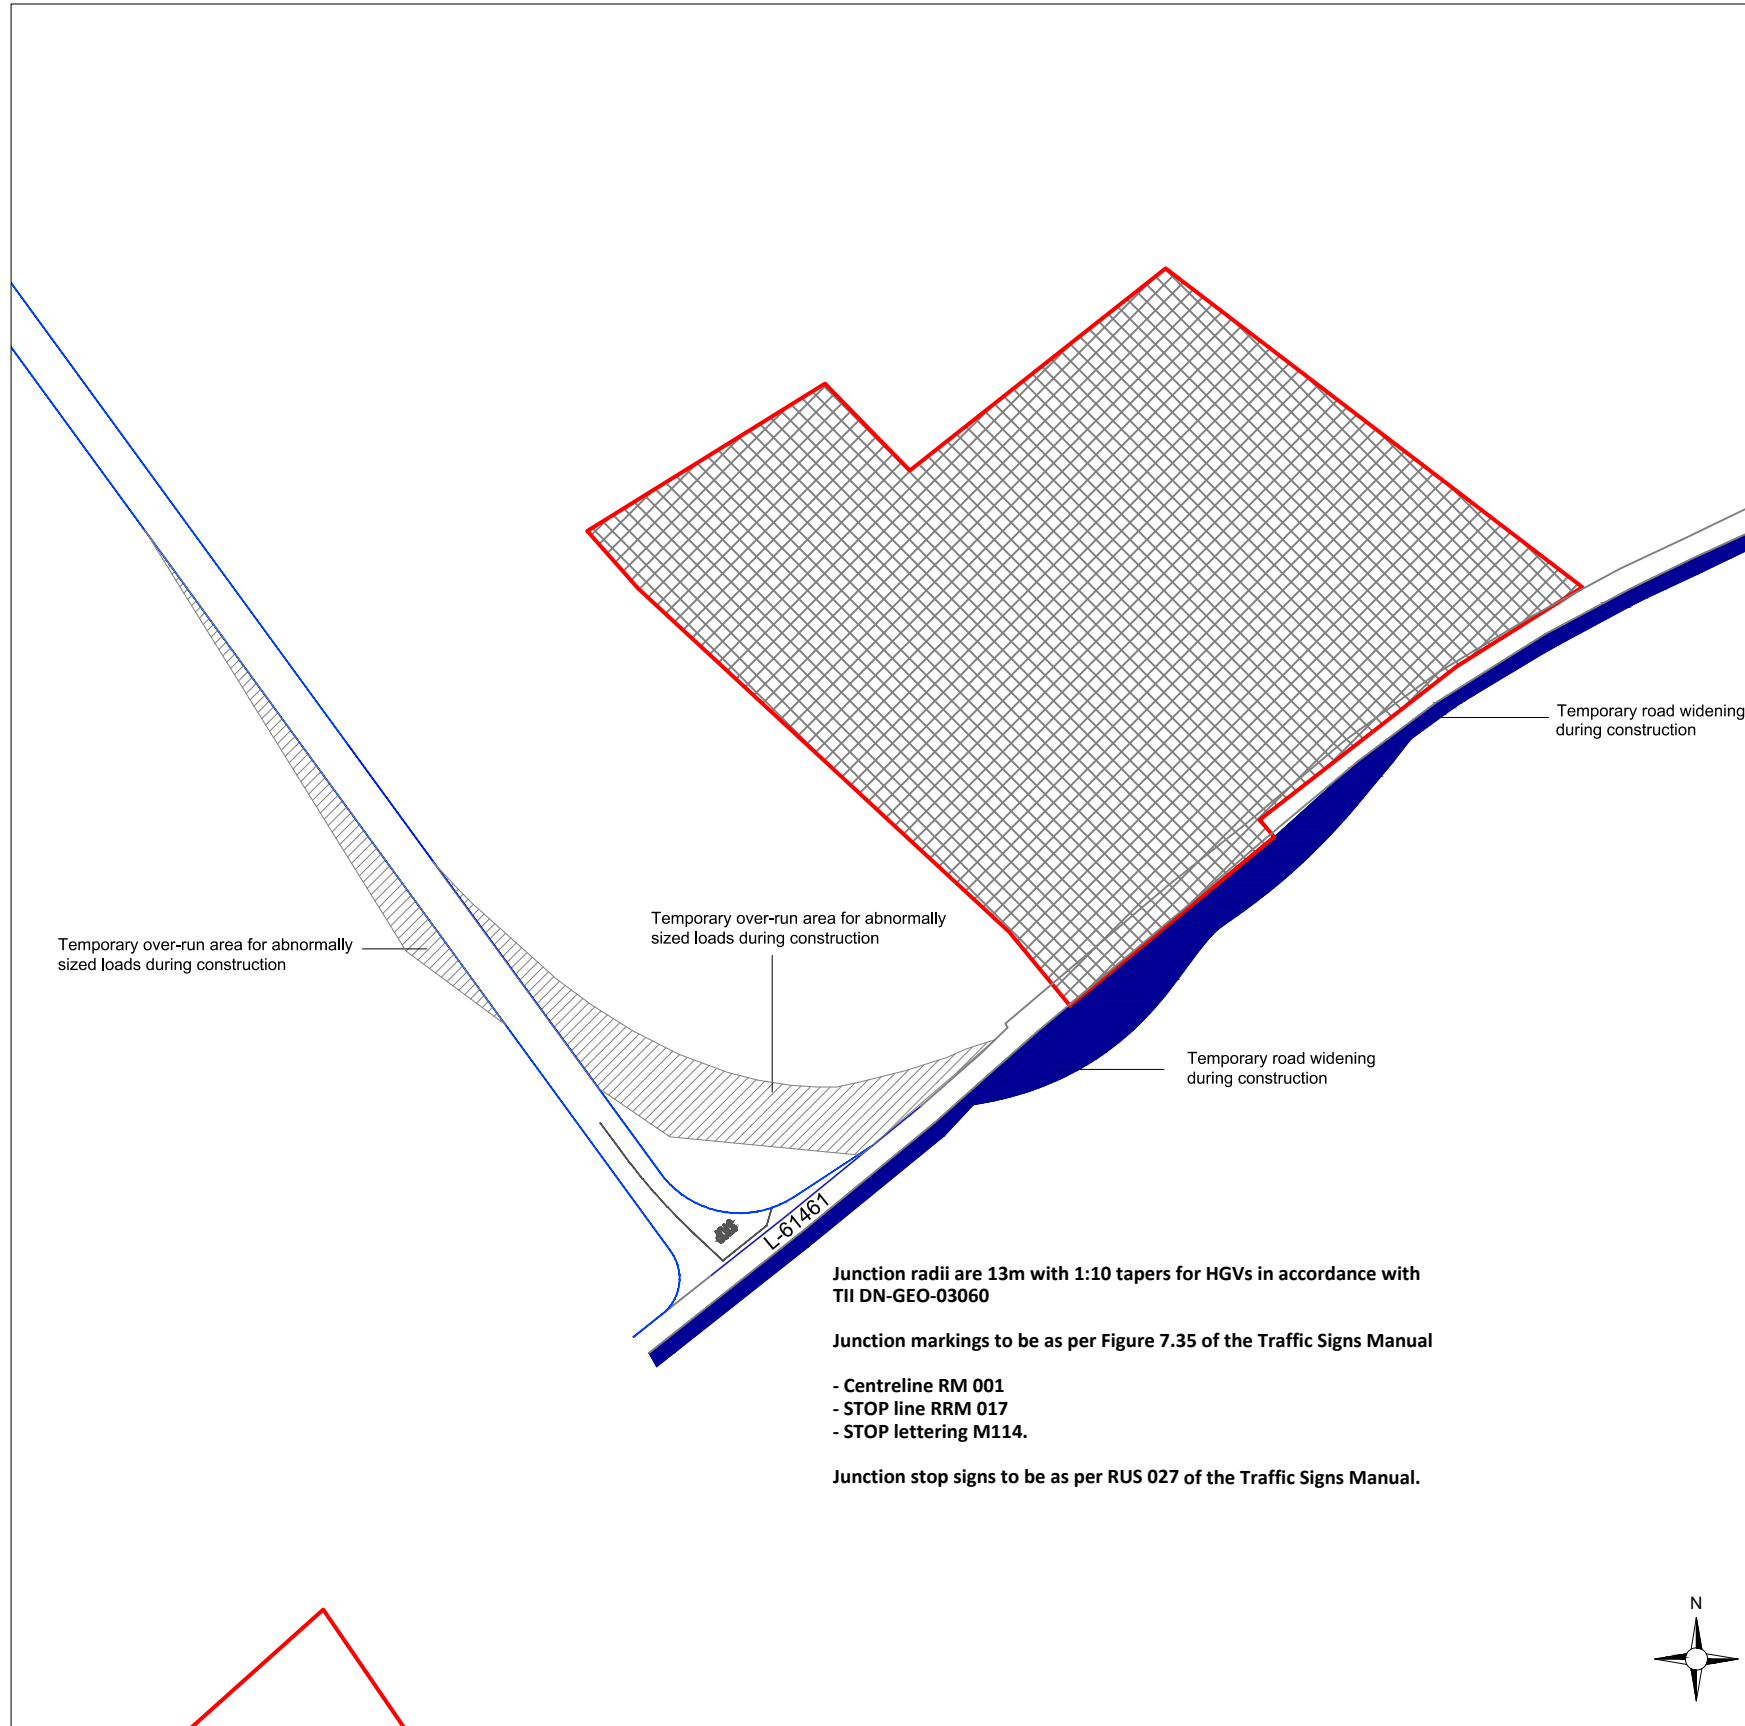

1:25,000 Location on Context Map 

PROJECT TITLE:			
Laurclavagh Renewable Energy Development, Co. Galway			
DRAWING TITLE:			
Proposed access junction off the L-61461			
PROJECT No.:	DRAWING No.:	SCALE:	
210627	210626 - 39	1:1,000 @ A3	
DRAWN BY:	CHECKED BY:	DATE:	REVISION.:
JOB	TH	13.03.2024	P01

