

Schedule of Drawings

Drawing No.	Drawing Title	Scale	Page Size
24143-01	Layout Plan showing Proposed Services	1:500	A1
24143-02	S.W. Sewer Sections	1:500	A2
24143-03	Sewage Pumping Station and Foul Sewer Long. Section	1:200 and 1:50	A2
24143-04	Bypass Separators	1:25	A3
24143-04	Stormbreaker Details for Soakways Nos. 1, 2 and 3	1:200	A2


KEY:

PROPOSED SURFACE WATER SEWER SHOWN THUS: 


EXISTING FOUL SEWER SHOWN THUS: 

PROPOSED FOUL SEWER SHOWN THUS: 

PROPOSED GULLEY SHOWN THUS: 

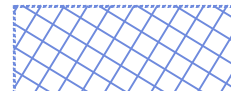PROPOSED STORMBREAKER ATTENUATION TANKS SHOWN THUS: 

SELECTED PERMEABLE PAVING, SUITABLE FOR VEHICLES TO FACILITATE EMERGENCY ACCESS SHOWN THUS: 

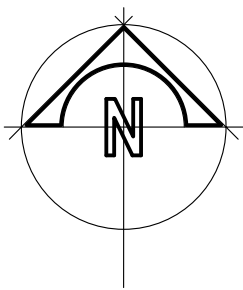

E	
D	
C	
B	
A	STORMBREAKER/BYPASS SEPARATOR REVISIONS JUNE 2025

SH S.HANNIFFY & ASSOCIATES
CONSULTING ENGINEERS
CIVIL & STRUCTURAL ENGINEERS
PLANNING / SURVEYING

COTTAGE, TEL 091 790452
MAREE, WEB SITE: www.shanniffy.com
CRANNMORE, MOBILE: 085 1435432 / 085 3383
CO. GALWAY, EMAIL: info@shanniffy.com

Project: LONG POINT OUTDOOR AMENITY ENHANCEMENT PROJECT
AT LOUGHREA, CO. GALWAY


Drawing title: LAYOUT PLAN SHOWING PROPOSED SERVICES.

Client: GALWAY COUNTY COUNCIL

Date: AUGUST 2024 Drawn By: S.H.


Scale: 1/500 @ A1 Checked By:

Drawing No. 24143-01 Rev. A

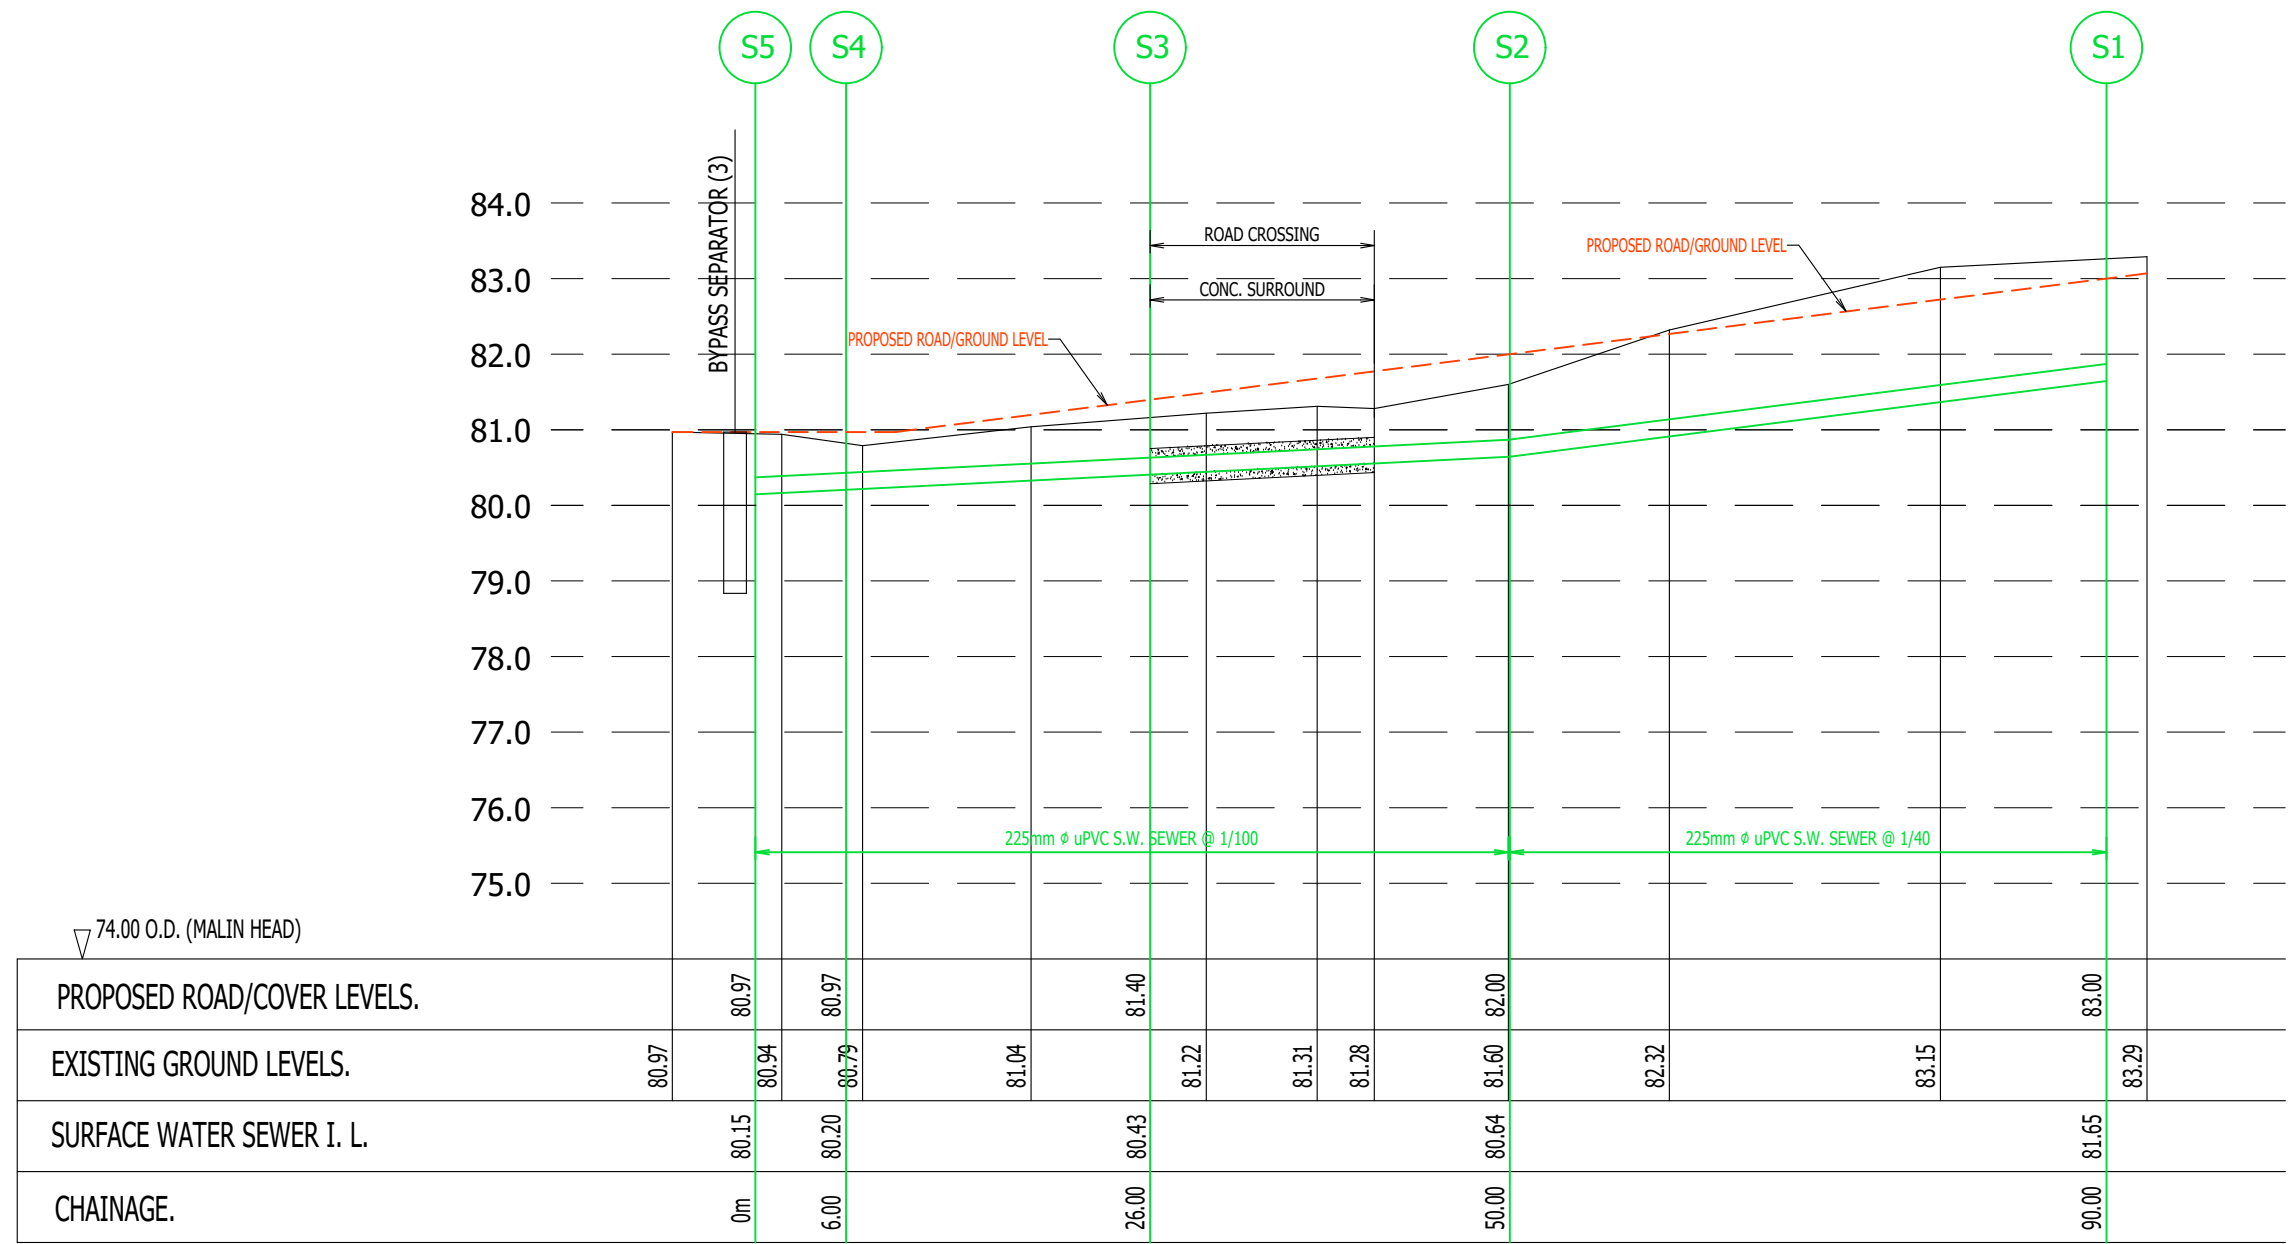


VERTICAL SCALE 1:100
HORIZONTAL SCALE 1:500

S.W. SEWERS - LONGITUDINAL SECTION

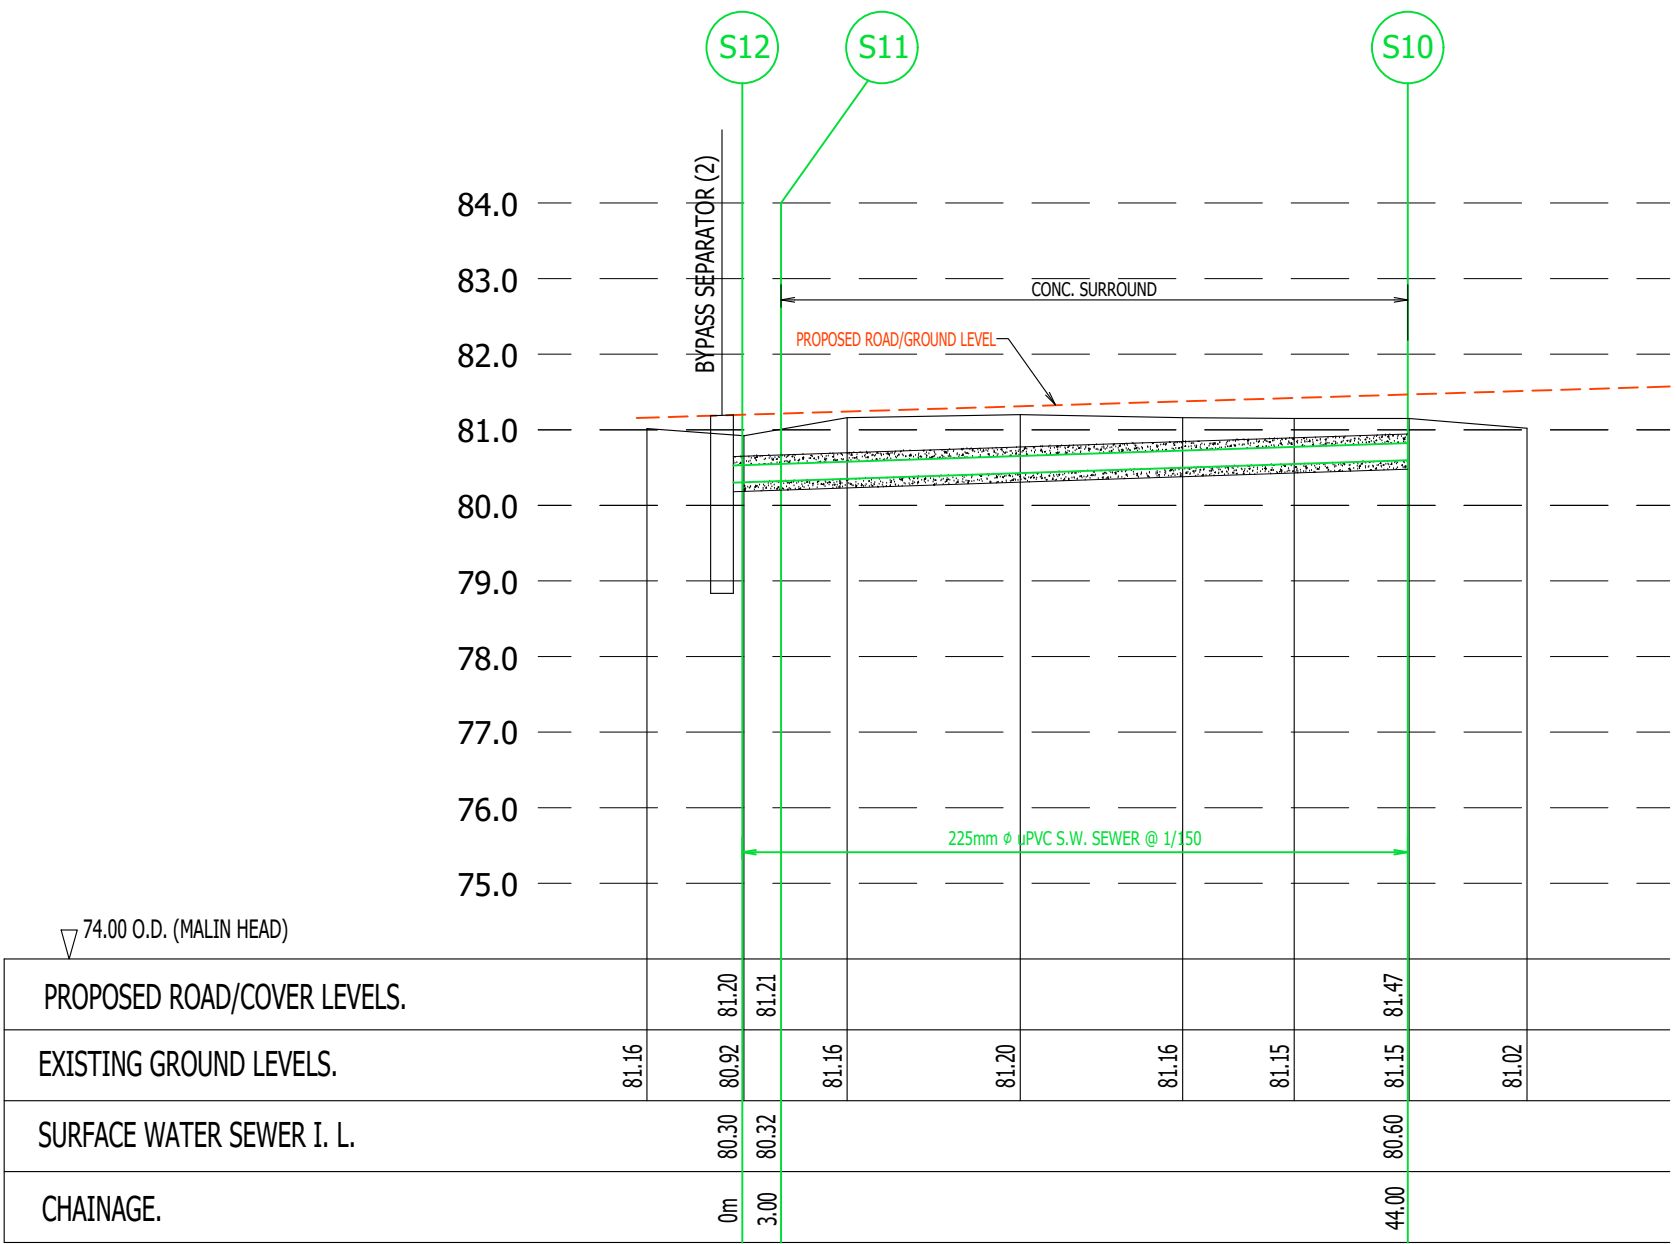


VERTICAL SCALE 1:100
HORIZONTAL SCALE 1:500

S.W. SEWERS - LONGITUDINAL SECTION

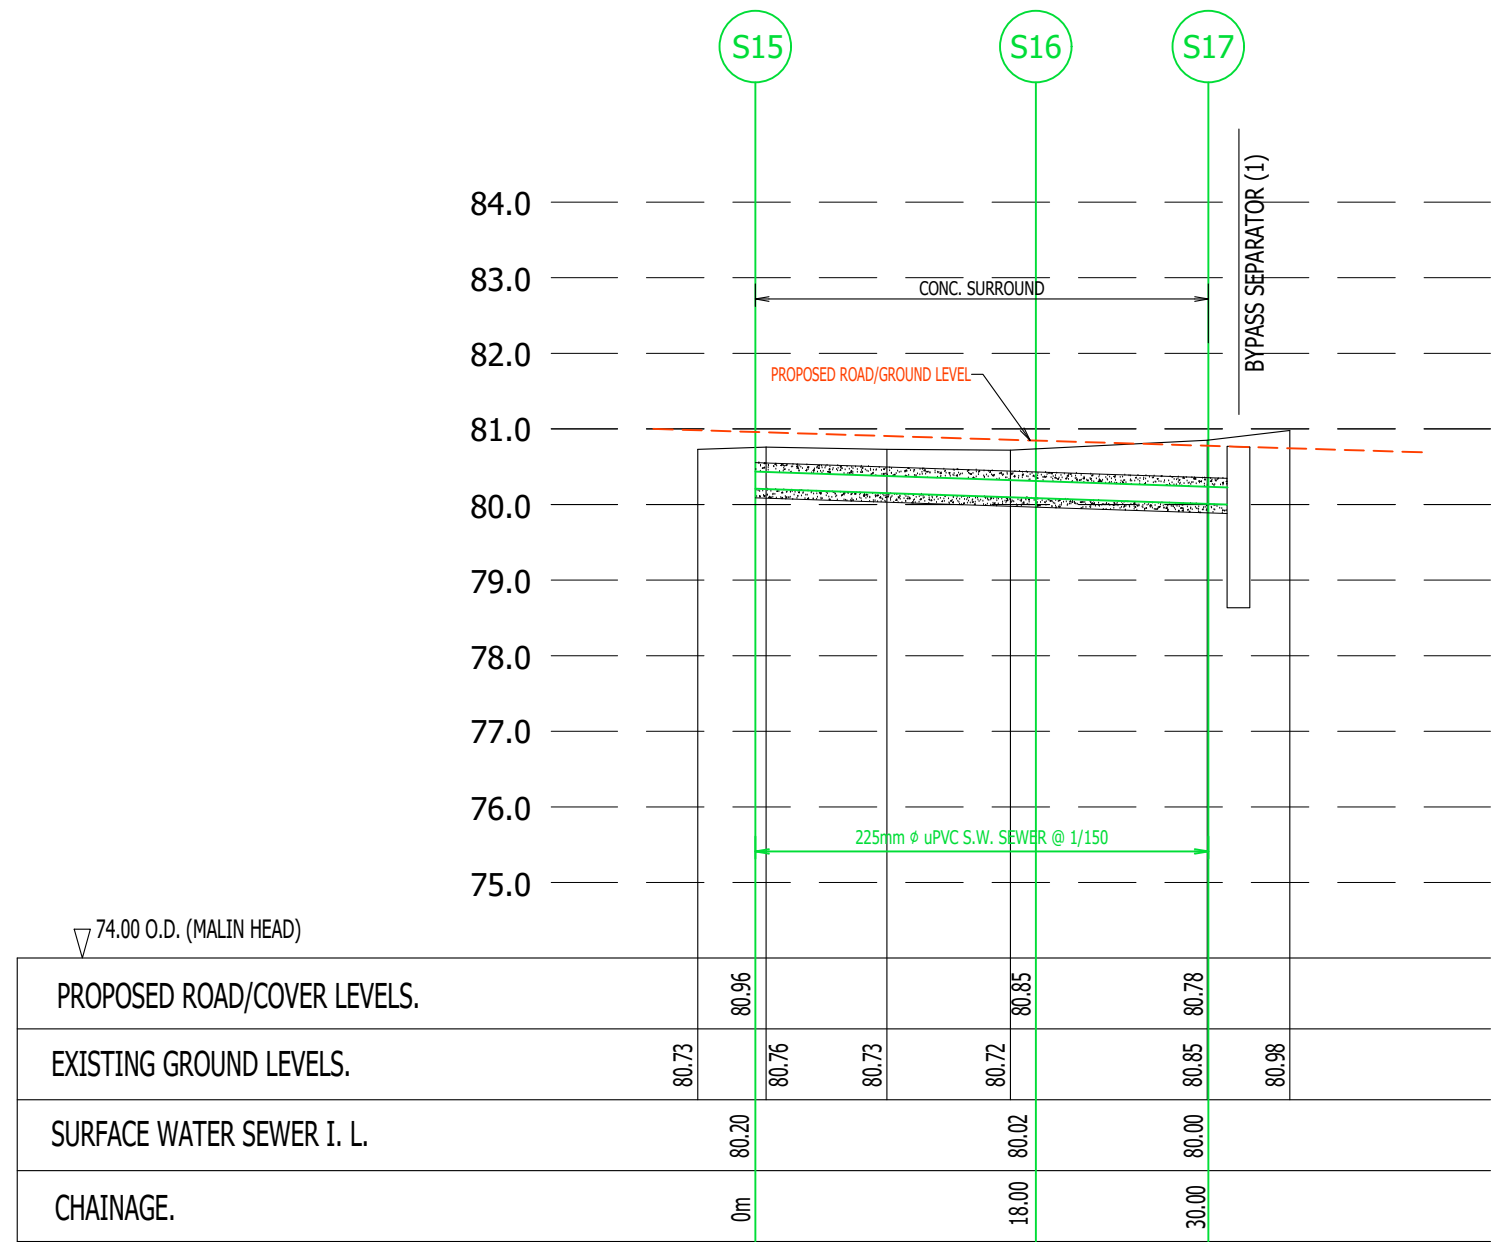

VERTICAL SCALE 1:100
HORIZONTAL SCALE 1:500

S.W. SEWERS - LONGITUDINAL SECTION

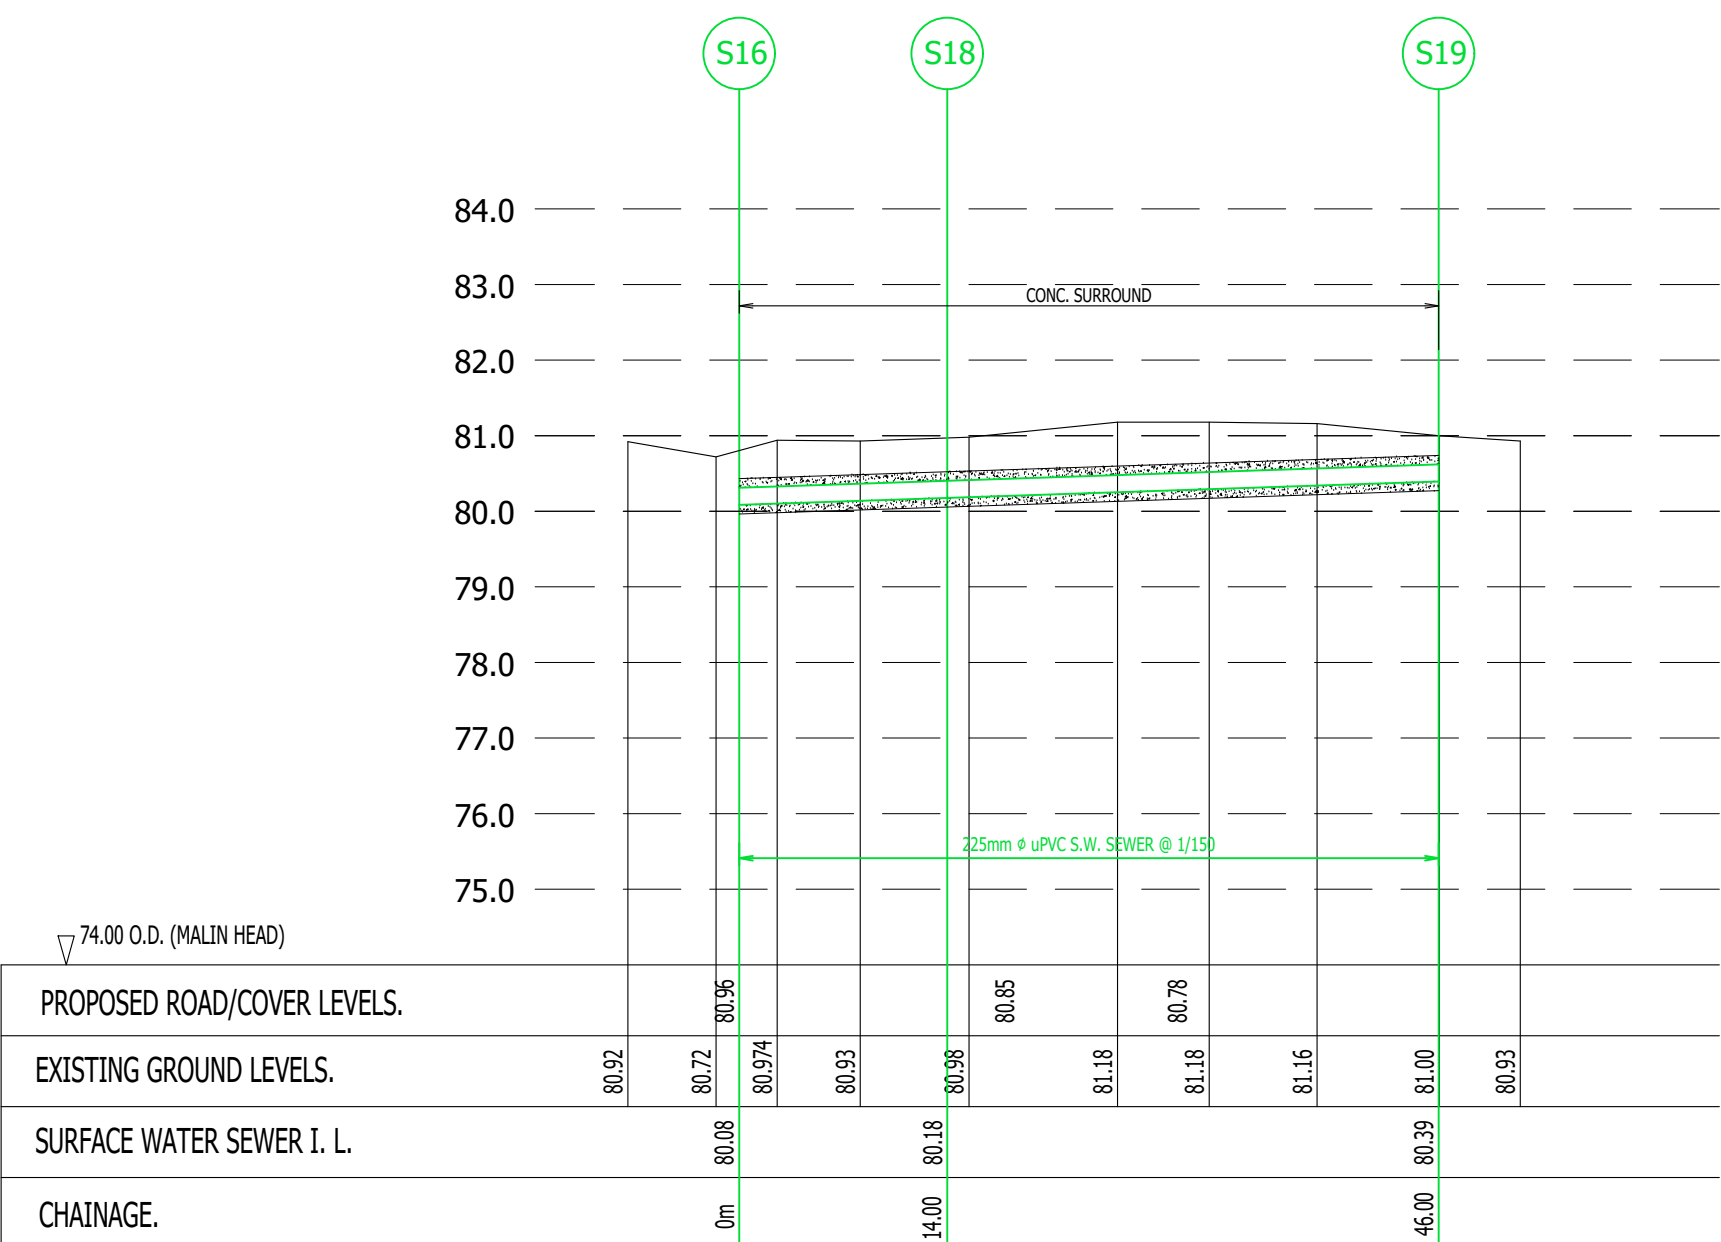

VERTICAL SCALE 1:100
HORIZONTAL SCALE 1:500

S.W. SEWERS - LONGITUDINAL SECTION

E	
D	
C	
B	
A	SECTIONS REVISED JUNE 2025

SH

S.HANNIFFY & ASSOCIATES
CONSULTING ENGINEERS
CIVIL & STRUCTURAL ENGINEERS:
PLANNING: SURVEYING:

COTTAGE,
MARREE,
CRANMORE,
CO. GALWAY.


TEL: 091 790452
WEB SITE: www.shanniffy.com
MOBILE: 085 1435423/1435383
EMAIL: info@shanniffy.com

Project:
LONG POINT OUTDOOR AMENITY ENHANCEMENT PROJECT
AT LOUGHREA, CO. GALWAY



Drawing title:
S.W. SEWER SECTIONS

Client:
GALWAY COUNTY COUNCIL





Date: AUGUST 2024	Drawn By: S.H.
Scale: 1/500 @ A2	Checked By:
Drawing No: 24143-02	Rev: A

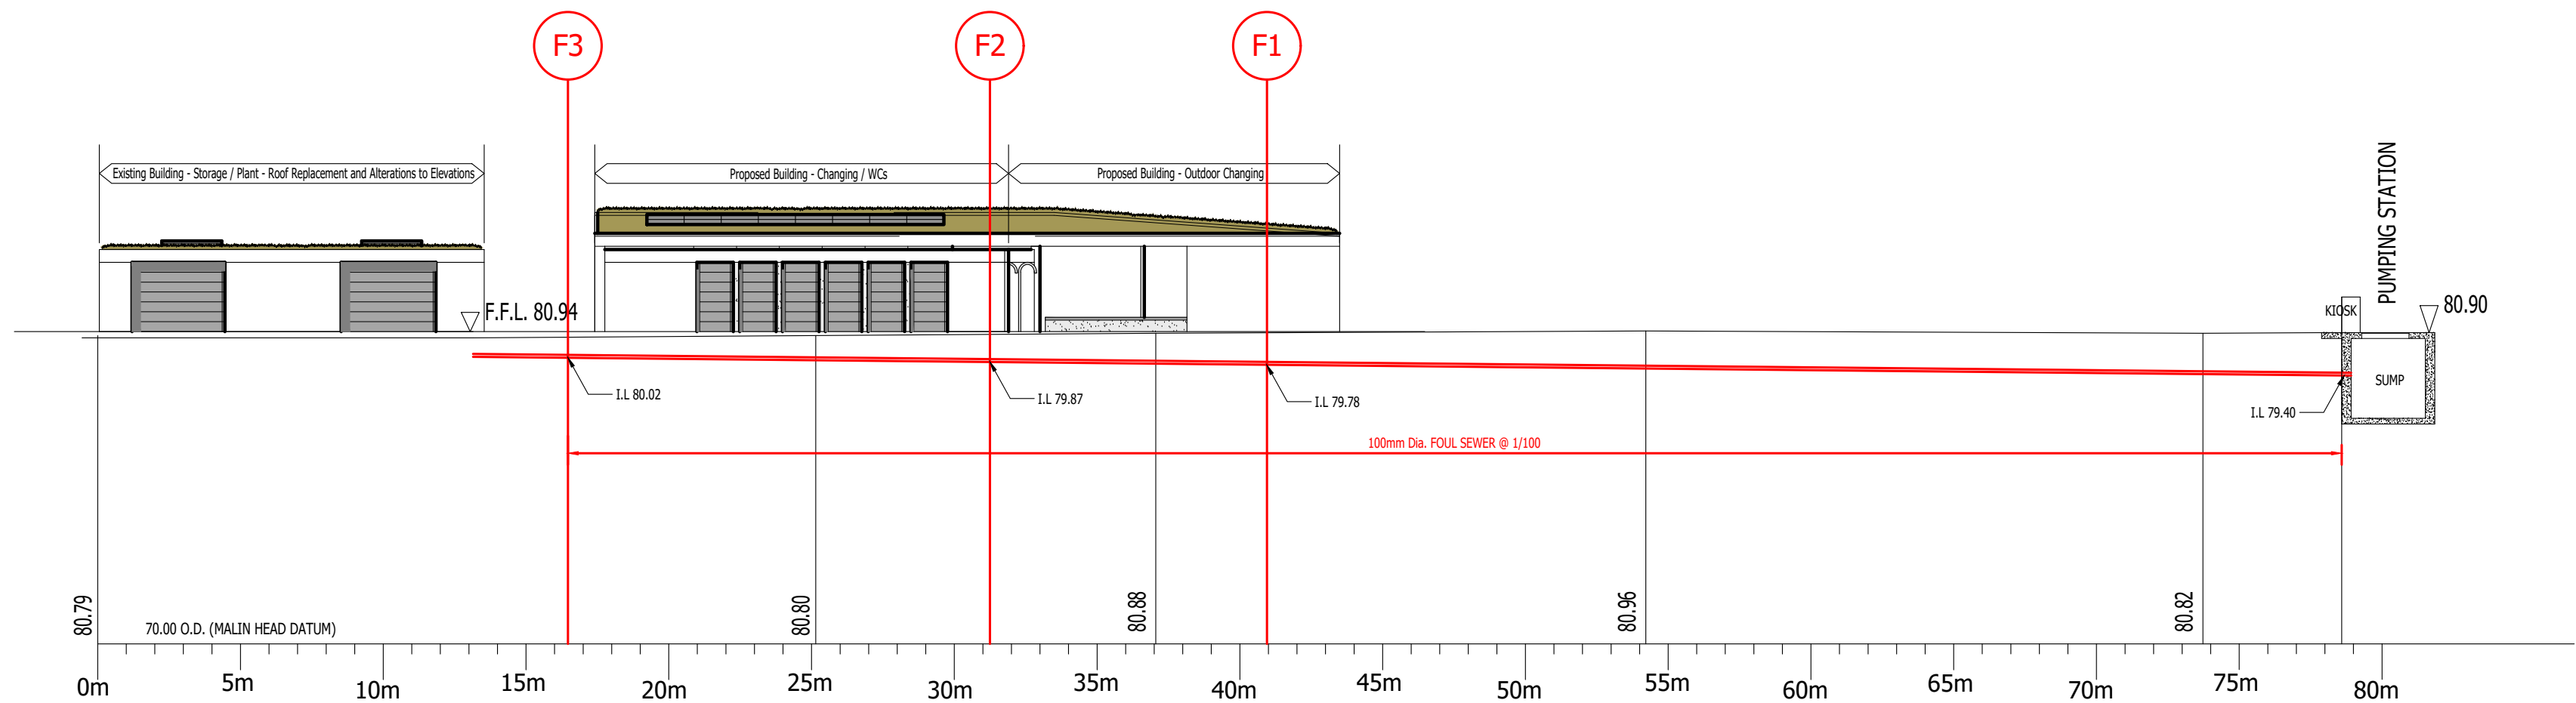

FOUL SEWER - LONGITUDINAL SECTION (SCALE: 1/200)

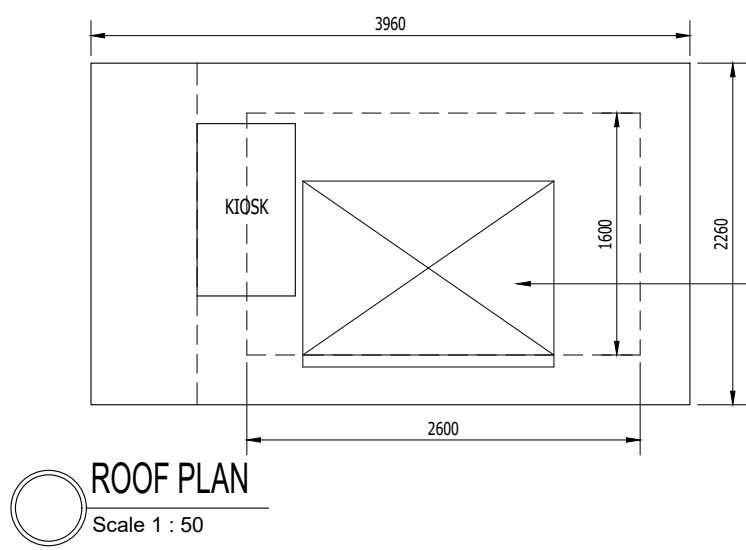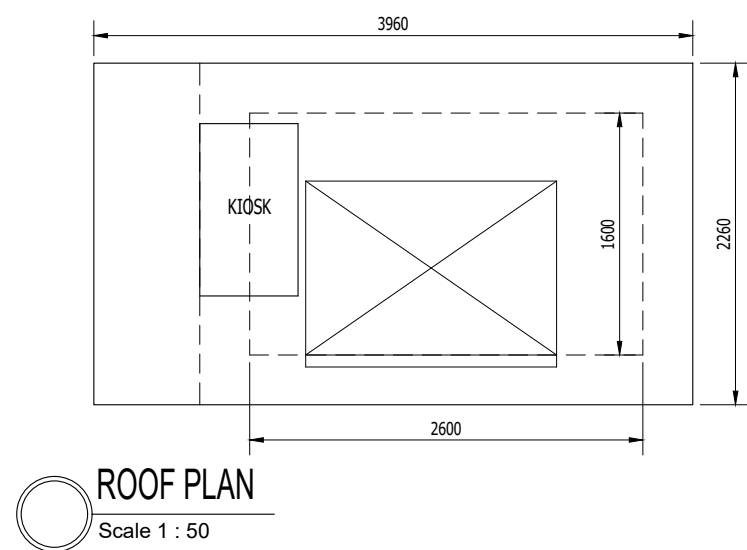

EXISTING CHAMBER COVER TO BE TO BE CHECKED BY A SUITABLY QUALIFIED PERSON PRIOR TO WORKS COMMENCING ON SITE TO ENSURE THAT THE CHAMBER IS FULLY SEALED AND WILL BE FULLY PROTECTED DURING FLOOD EVENTS.

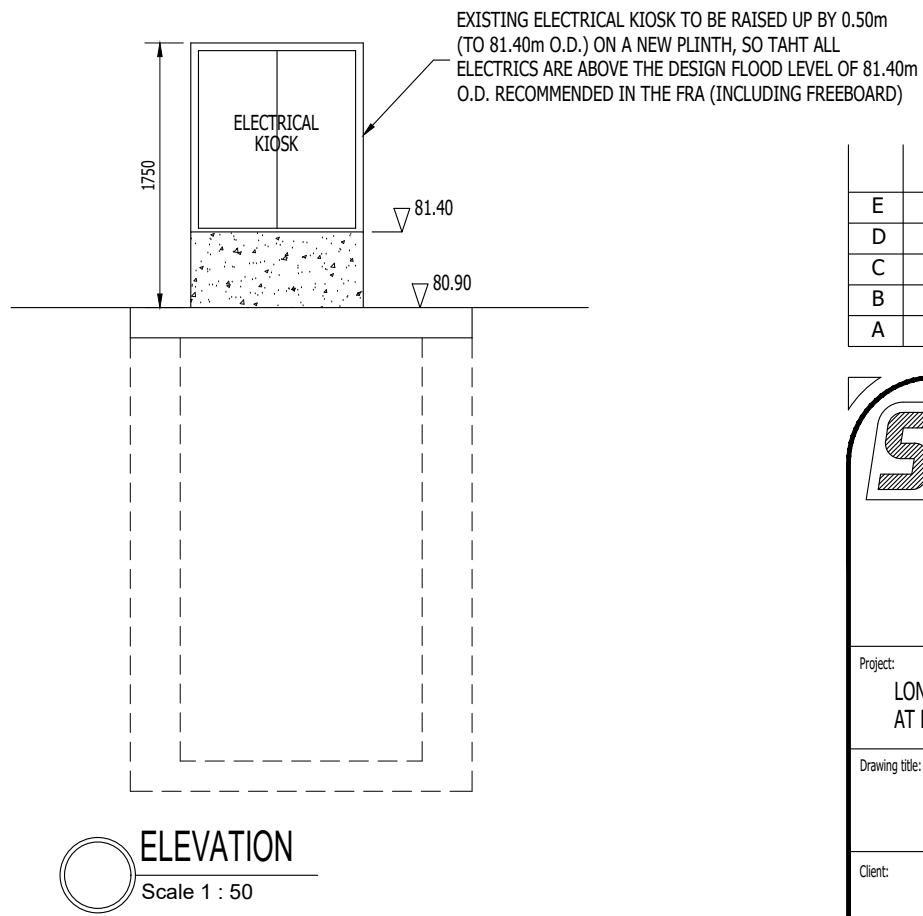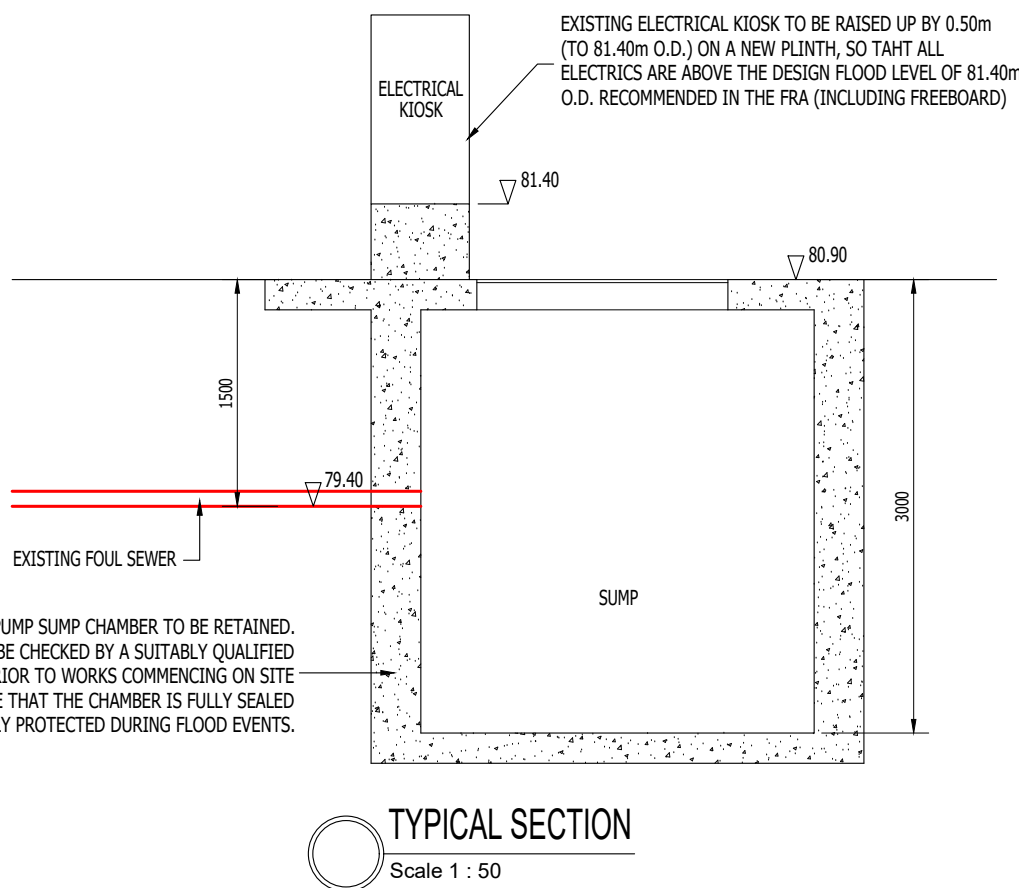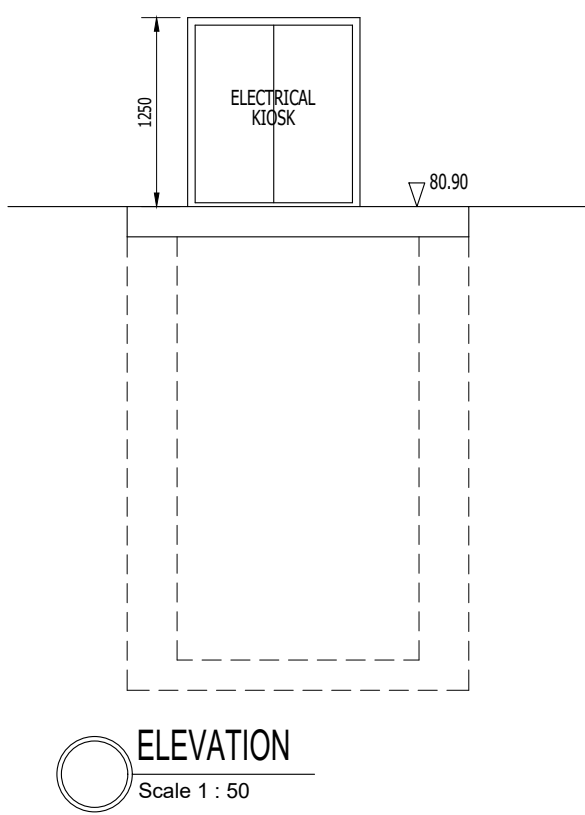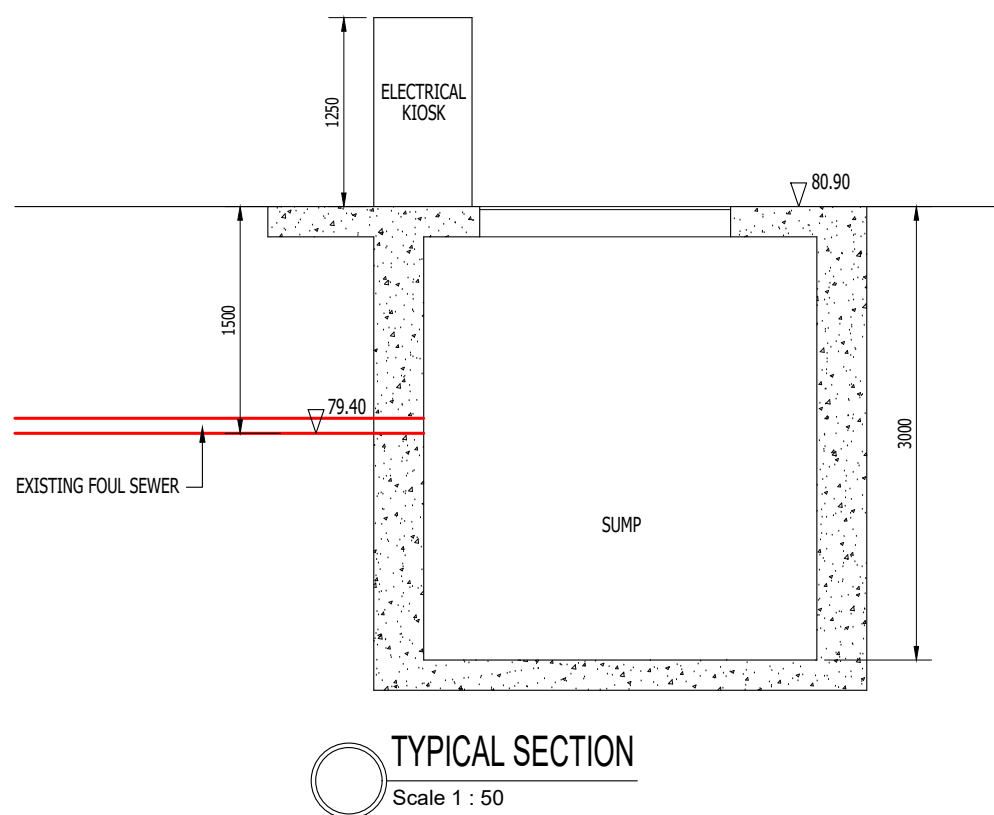

E	
D	
C	
B	
A	



S. HANNIFFY & ASSOCIATES

CONSULTING ENGINEERS

CIVIL & STRUCTURAL ENGINEERS:

PLANNING: SURVEYING:

COTTAGE,
MARKEE,
CRANMORE,
CO. GALWAY.

TEL: 091 790452
WEB SITE: www.shanniffy.com
MOBILE: 085 1435423/1435383
EMAIL: info@shanniffy.com

Project:

LONG POINT OUTDOOR AMENITY ENHANCEMENT PROJECT
AT LOUGHREA, CO. GALWAY

Drawing title:

SEWAGE PUMPING STATION &
FOUL SEWER LONG. SECTION


Client:

GALWAY COUNTY COUNCIL


EXISTING FOUL PUMPING STATION

PROPOSED FOUL PUMPING STATION


Date:	JUNE 2025	Drawn By:	S.H.
Scale:	1/200 & 1/50 @ A2	Checked By:	
Drawing No.	24143-03	Rev.	-

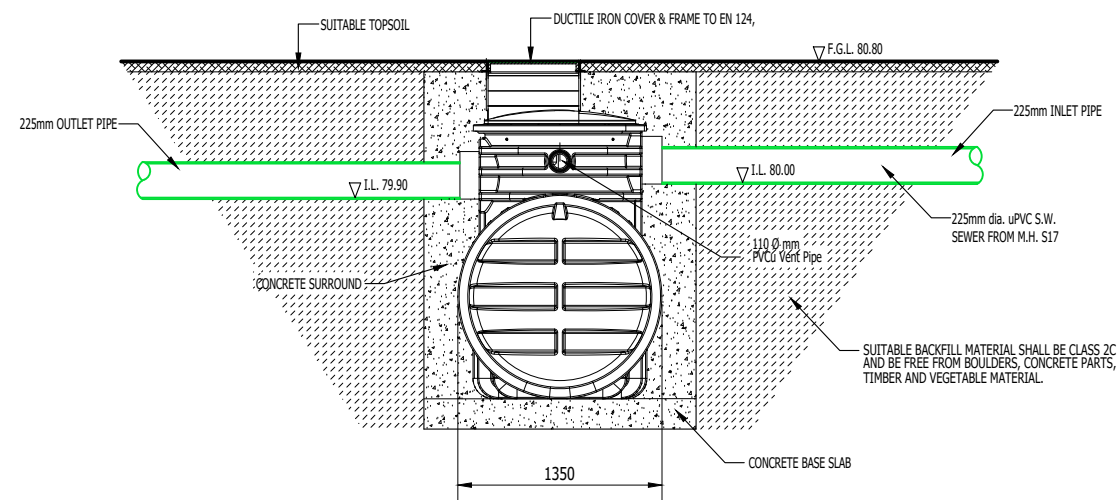

BYPASS SEPARATOR (1)
(KINGSPAN KLARGESTER NSBP004 OR SIMILAR)

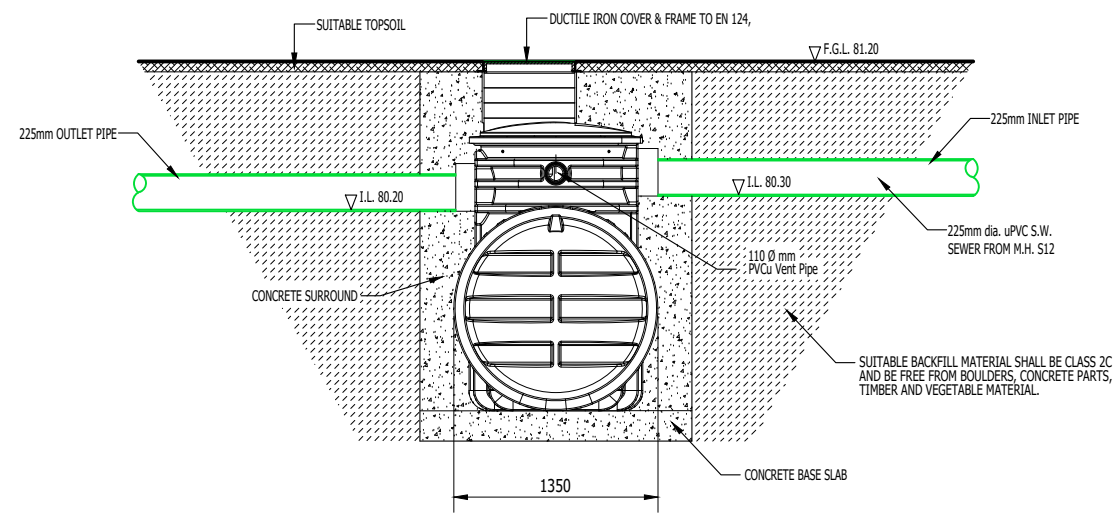





BYPASS SEPARATOR (2)
(KINGSPAN KLARGESTER NSBP004 OR SIMILAR)

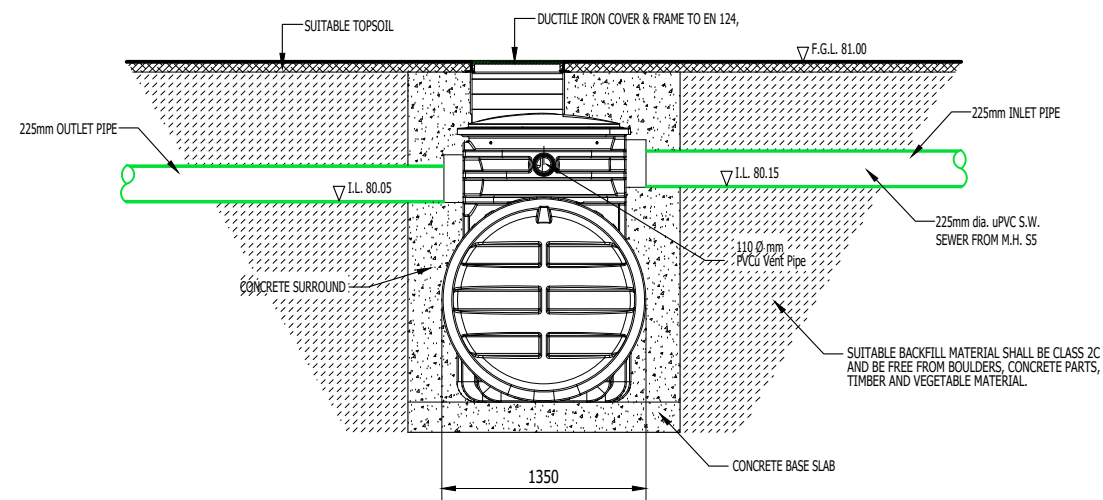



BYPASS SEPARATOR (3)
(KINGSPAN KLARGESTER NSBP006 OR SIMILAR)


E	
D	
C	
B	
A	

 S.HANNIFFY & ASSOCIATES CONSULTING ENGINEERS CIVIL & STRUCTURAL ENGINEERS PLANNING: SURVEYING:	
Project: LONG POINT OUTDOOR AMENITY ENHANCEMENT PROJECT AT LOUGHREA, CO. GALWAY.	
Drawing title: BYPASS SEPARATORS	
Client: GALWAY COUNTY COUNCIL	
Date: JUNE 2025	Drawn By: S.H.
Scale: 1/25 @ A3	Checked By:
Drawing No. 24143-04	Rev. -

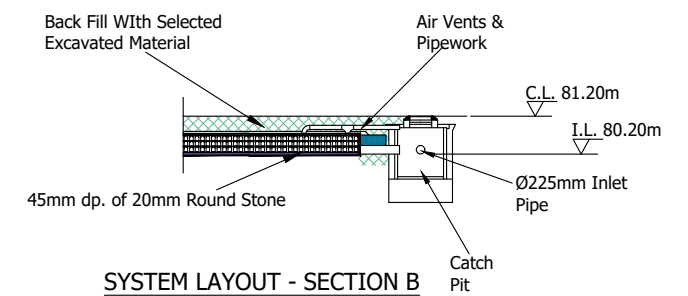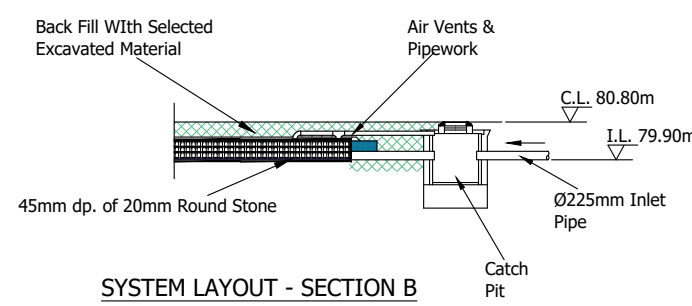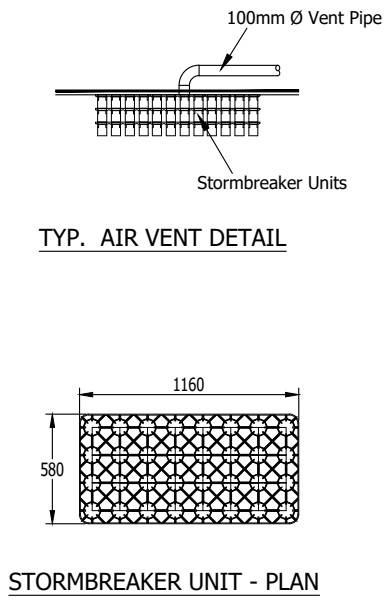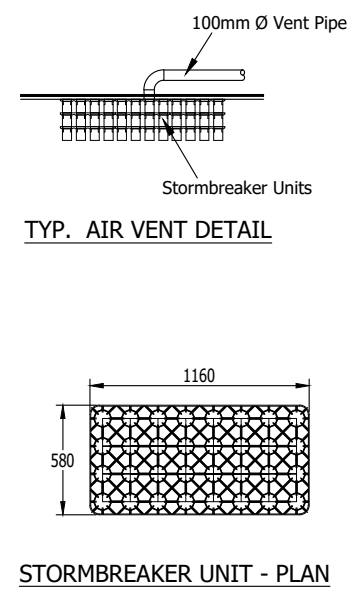

E	
D	
C	
B	
A	

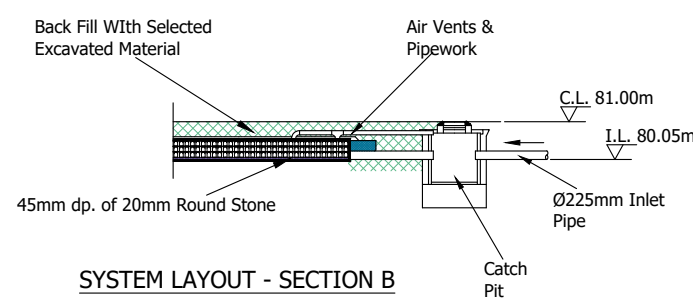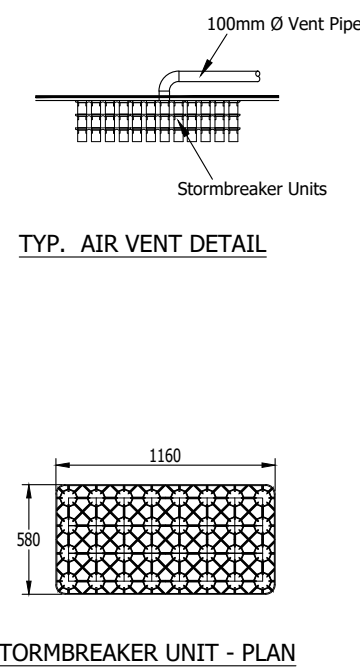

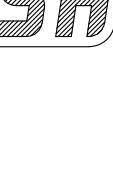		S.HANNIFFY & ASSOCIATES CONSULTING ENGINEERS CIVIL & STRUCTURAL ENGINEERS: PLANNING: SURVEYING:	
		COTTAGE, MAREE, CRANMORE, CO. GALWAY.	TEL: 091 790452 WEB SITE: www.shanniffy.com MOBILE: 085 1435423 / 1435383 EMAIL: info@shanniffy.com
Project: LONG POINT OUTDOOR AMENITY ENHANCEMENT PROJECT AT LOUGHREA, CO. GALWAY.			
Drawing title: STORMBREAKER DETAILS FOR SOAKAWAYS NO's 1, 2 & 3			
Client: GALWAY COUNTY COUNCIL			

Date: JUNE 2025	Drawn By: S.H.
Scale: 1/200 @ A2	Checked By:
Drawing No: 24143-05	Rev.