



APPENDIX 15-3

AUTOTRACK ASSESSMENT



Drawing Legend

- Wheel Base Accommodation
- Blade Oversail
- Truck Body

This location has an additional constraint of a stand of mature trees along both sides of the road. It is proposed that the blade is transported with a blade lifter system which may be used to lift the rear of the blade to clear this obstacle.



75m Blade Standard Vehicle

PROJECT TITLE:
Slieveacurry Renewable Energy Development

DRAWING TITLE:
TDR Blade - Location A


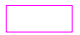

PROJECT No.:	DRAWING No.:	SCALE:
240718	Fig 15-3A.2	N.T.S @ A3
DRAWN BY:	CHECKED BY:	DATE:
FB	BT	29.04.2026
		REVISION.:
		V2

OS SHEET No.:






Drawing Legend

-  Wheel Base Accommodation
-  Blade Oversail
-  Truck Body

At this location, the proposed turbine delivery route follows accommodations from previous turbine deliveries.

N



Tower Section

PROJECT TITLE:
Slieveacurry Renewable Energy Development

DRAWING TITLE:
TDR Tower - Location B

PROJECT No.:	DRAWING No.:	SCALE:
240718	Fig 15-3B.1	N.T.S @ A3
DRAWN BY:	CHECKED BY:	DATE:
FB	BT	29.04.2026
		REVISION:
		V2




OS SHEET No.:




Email: info@www.mkoireland.ie /Website: www.mkoireland.ie



Drawing Legend

	Wheel Base Accommodation
	Blade Oversail
	Truck Body

At this location, the proposed turbine delivery route follows accommodations from previous turbine deliveries.

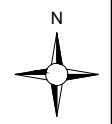

75m Blade Standard Vehicle

PROJECT TITLE:
Slieveacurry Renewable Energy Development

DRAWING TITLE:
TDR Blade - Location B

PROJECT No.:	DRAWING No.:	SCALE:
240718	Fig 15-3B.2	N.T.S @ A3
DRAWN BY:	CHECKED BY:	DATE:
FB	BT	29.04.2026
REVISION:		
V2		


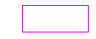

OS SHEET No.:



Email: info@www.mkoireland.ie / Website: www.mkoireland.ie



Drawing Legend

-  Wheel Base Accommodation
-  Blade Oversail
-  Truck Body

At this location, the proposed turbine delivery route follows accommodations from previous turbine deliveries.



75m Blade Standard Vehicle

PROJECT TITLE:
Slieveacurry Renewable Energy Development

DRAWING TITLE:
TDR Blade - Location C




PROJECT No.:	DRAWING No.:	SCALE:
240718	Fig 15-3C.2	N.T.S @ A3
DRAWN BY:	CHECKED BY:	DATE:
FB	BT	29.04.2026
		REVISION:
		V2


OS SHEET No.:





Drawing Legend

-  Wheel Base Accommodation
-  Blade Oversail
-  Truck Body

N



Tower Section

PROJECT TITLE:
Slieveacurry Renewable Energy Development

DRAWING TITLE:
TDR Tower - Location D

PROJECT No.:	DRAWING No.:	SCALE:
240718	Fig 15-3D	N.T.S @ A3
DRAWN BY:	CHECKED BY:	DATE:
FB	BT	29.04.2026
REVISION:		
V2		


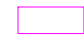

OS SHEET No.:



Email: info@www.mkoireland.ie / Website: www.mkoireland.ie



Drawing Legend

-  Wheel Base Accommodation
-  Blade Oversail
-  Truck Body



Tower Section

PROJECT TITLE:
Slieveacurry Renewable Energy Development

DRAWING TITLE:
TDR Tower - Location E

PROJECT No.: **240718** DRAWING No.: **Fig 15-3E** SCALE: **N.T.S @ A3**




DRAWN BY: **FB** CHECKED BY: **BT** DATE: **29.04.2026** REVISION: **V2**


OS SHEET No.:





Drawing Legend

-  Wheel Base Accommodation
-  Blade Oversail
-  Truck Body


N


Tower Section

PROJECT TITLE:
Slieveacurry Renewable Energy Development

DRAWING TITLE:
TDR Tower - Location F

PROJECT No.:	DRAWING No.:	SCALE:
240718	Fig 15-3F	N.T.S @ A3
DRAWN BY:	CHECKED BY:	DATE:
FB	BT	29.04.2026
OS SHEET No.:		REVISION.:
		V2




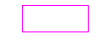

Email: info@www.mkofireland.ie /Website: www.mkofireland.ie



R445

R527

Drawing Legend

-  Wheel Base Accommodation
-  Blade Oversail
-  Truck Body



Tower Section


PROJECT TITLE:
Slieveacurry Renewable Energy Development

DRAWING TITLE:
TDR Tower - Location G




PROJECT No.:	DRAWING No.:	SCALE:
240718	Fig 15-3G	N.T.S @ A3
DRAWN BY:	CHECKED BY:	DATE:
FB	BT	29.04.2026
		REVISION.:
		V2

OS SHEET No.:

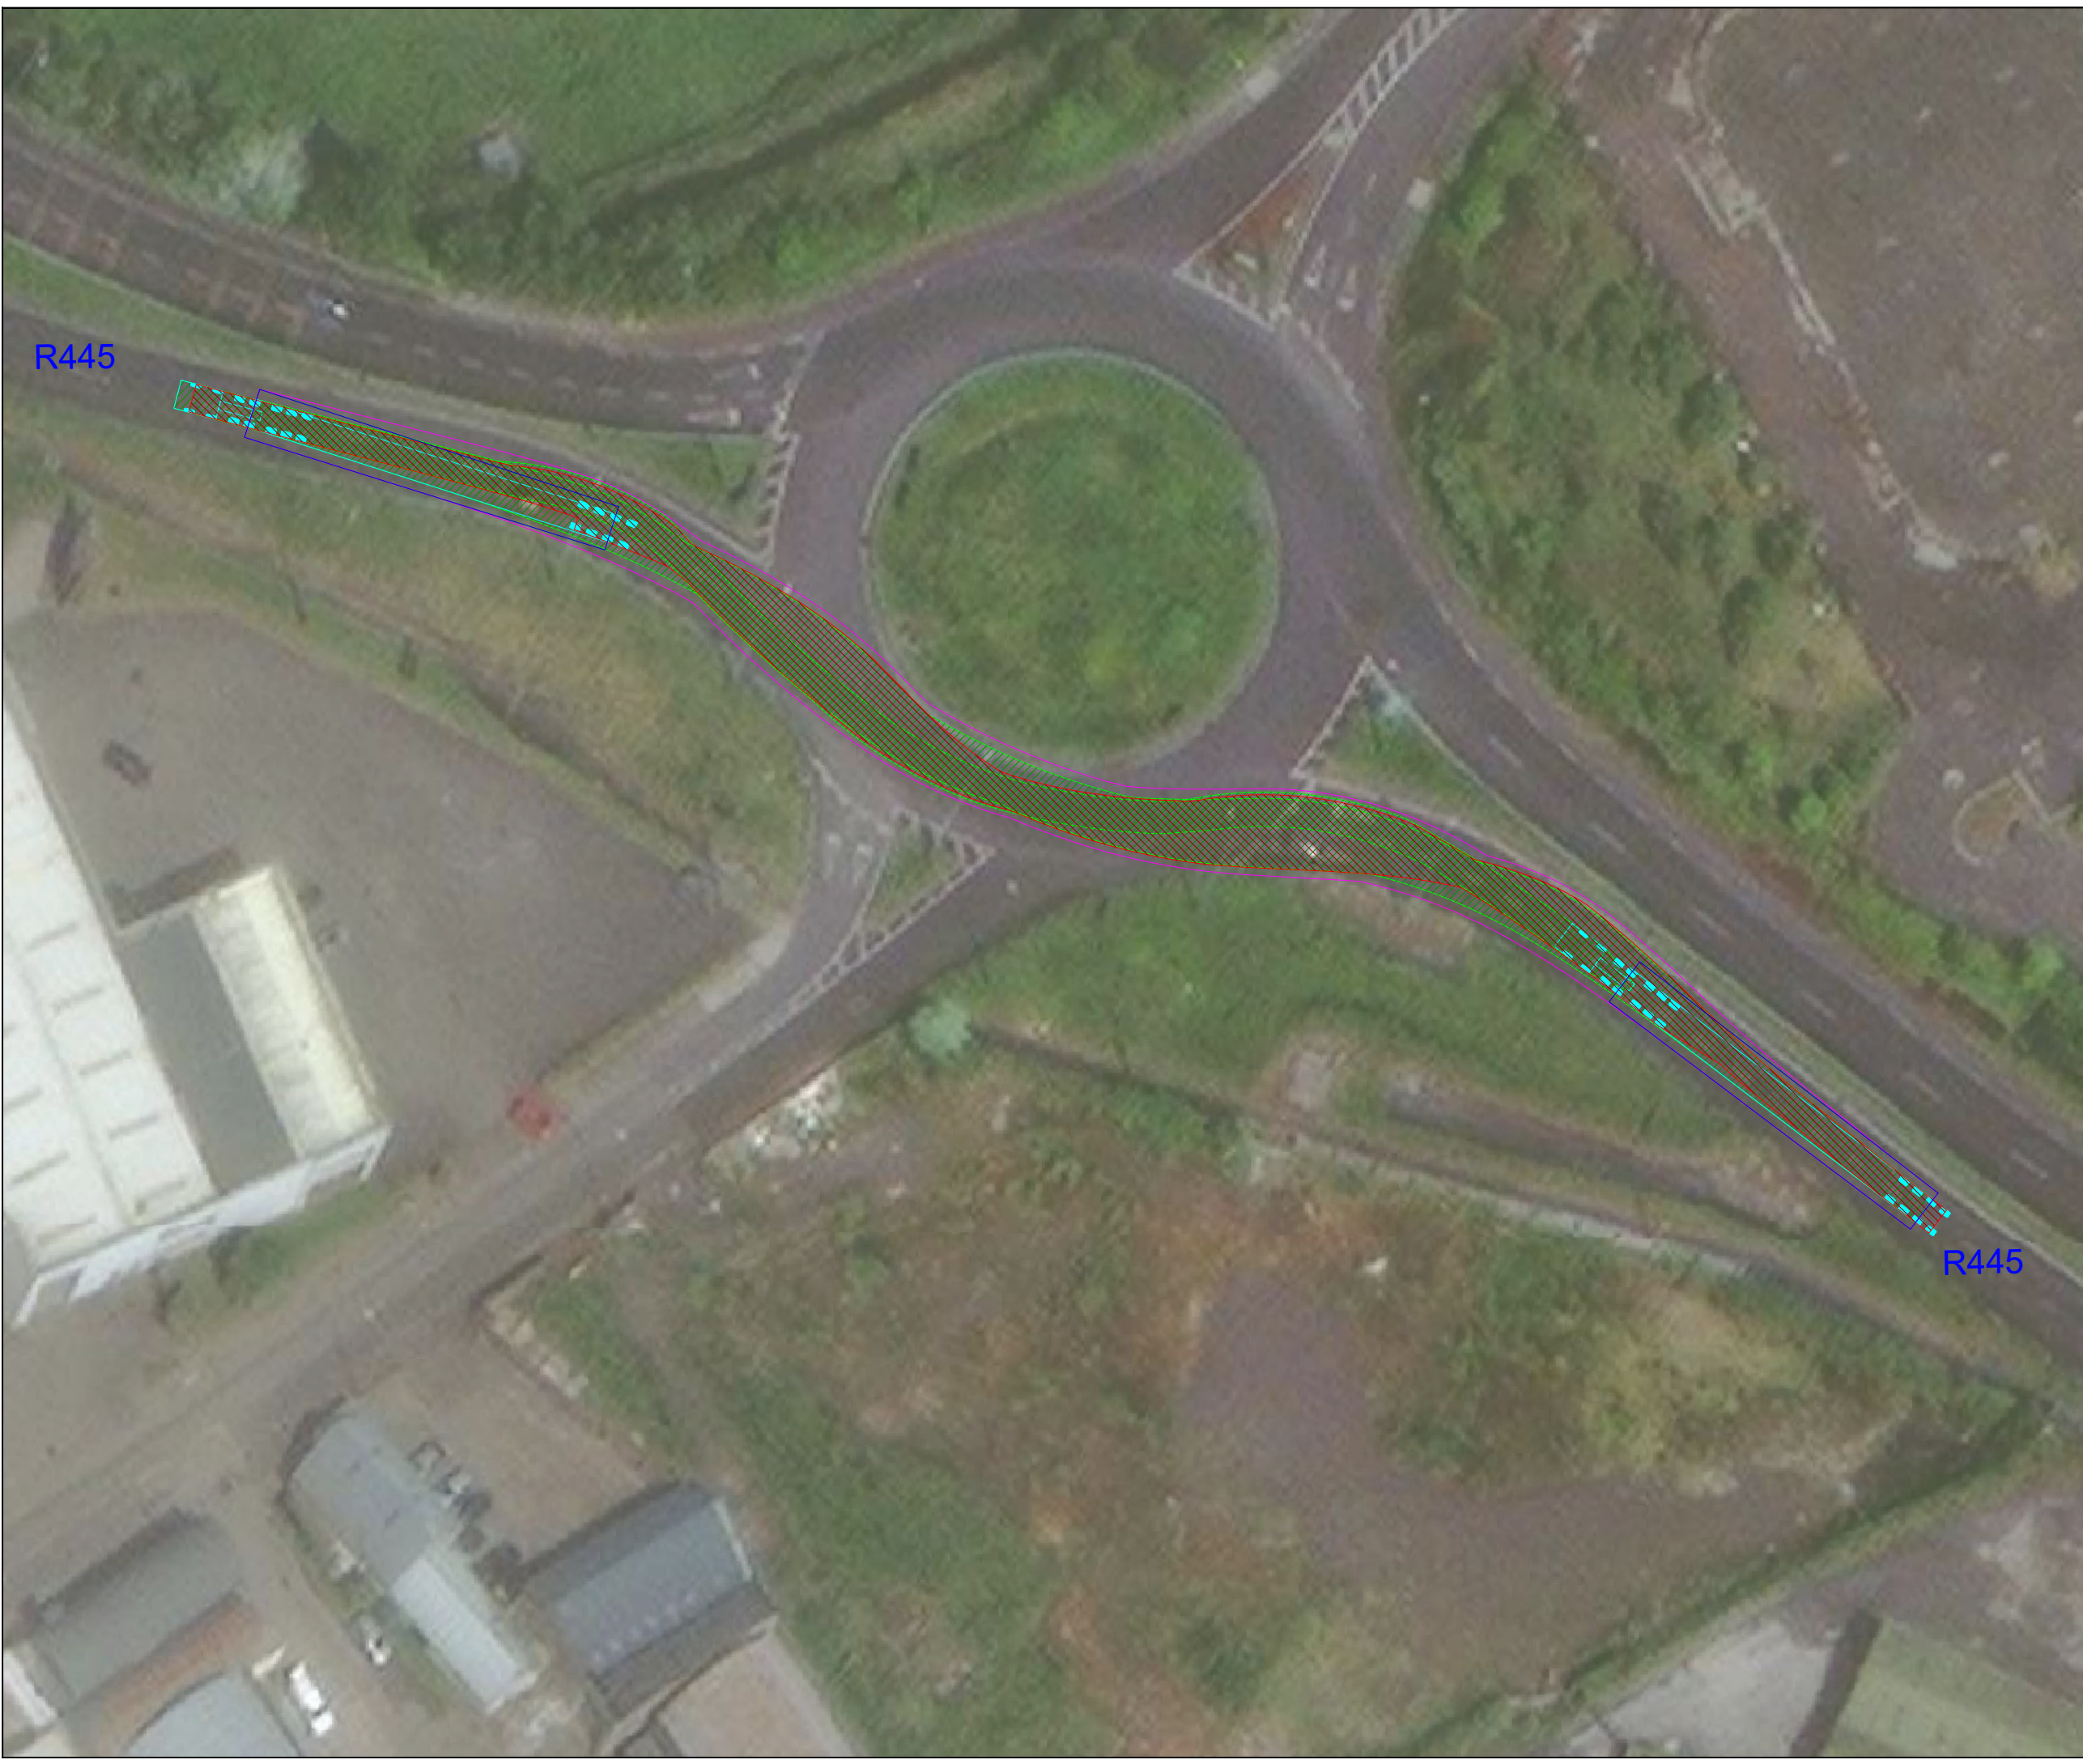




Drawing Legend

	Wheel Base Accommodation
	Blade Oversail
	Truck Body

R445

R445

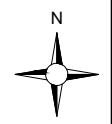

PROJECT TITLE:
Slieveacurry Renewable Energy Development

DRAWING TITLE:
TDR Tower - Location H

PROJECT No.:	DRAWING No.:	SCALE:
240718	Fig 15-3H	N.T.S @ A3
DRAWN BY:	CHECKED BY:	DATE:
FB	BT	29.04.2026
		REVISION:
		V2




OS SHEET No.:



Email: info@www.mkoireland.ie / Website: www.mkoireland.ie



Drawing Legend

	Wheel Base Accommodation
	Blade Oversail
	Truck Body

Tower Section

PROJECT TITLE:
Slieveacurry Renewable Energy Development

DRAWING TITLE:
TDR Tower - Location I


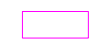

PROJECT No.:	DRAWING No.:	SCALE:
240718	Fig 15-3I	N.T.S @ A3
DRAWN BY:	CHECKED BY:	DATE:
FB	BT	29.04.2026
		REVISION.:
		V2


OS SHEET No.:





Drawing Legend

-  Wheel Base Accommodation
-  Blade Oversail
-  Truck Body

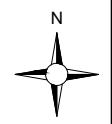

Tower Section

PROJECT TITLE:
Slieveacurry Renewable Energy Development

DRAWING TITLE:
TDR Tower - Location J


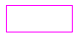

PROJECT No.:	DRAWING No.:	SCALE:
240718	Fig 15-3J	N.T.S @ A3
DRAWN BY:	CHECKED BY:	DATE:
FB	BT	29.04.2026
		REVISION.:
		V2


OS SHEET No.:





Drawing Legend

	Wheel Base Accommodation
	Blade Oversail
	Truck Body

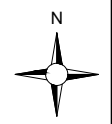

75m Blade Standard Vehicle

PROJECT TITLE:
Slieveacurry Renewable Energy Development

DRAWING TITLE:
TDR Blade - Location K

PROJECT No.:	DRAWING No.:	SCALE:
240718	Fig 15-3K.2	N.T.S @ A3
DRAWN BY:	CHECKED BY:	DATE:
FB	BT	29.04.2026
		REVISION:
		V2


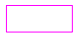

OS SHEET No.:



Email: info@www.mkoireland.ie / Website: www.mkoireland.ie



Drawing Legend

	Wheel Base Accommodation
	Blade Oversail
	Truck Body

Tower Section

PROJECT TITLE:
Slieveacurry Renewable Energy Development

DRAWING TITLE:
TDR Tower - Location L




PROJECT No.:	DRAWING No.:	SCALE:
240718	Fig 15-3L.1	N.T.S @ A3
DRAWN BY:	CHECKED BY:	DATE:
FB	BT	29.04.2026
		REVISION:
		V2

OS SHEET No.:





Drawing Legend

-  Wheel Base Accommodation
-  Blade Oversail
-  Truck Body

N


75m Blade Standard Vehicle

PROJECT TITLE:
Slieveacurry Renewable Energy Development

DRAWING TITLE:
TDR Blade - Location L

PROJECT No.:	DRAWING No.:	SCALE:
240718	Fig 15-3L.2	N.T.S @ A3
DRAWN BY:	CHECKED BY:	DATE:
FB	BT	29.04.2026
		REVISION:
		V2




OS SHEET No.:




Email: info@www.mkoireland.ie / Website: www.mkoireland.ie



Drawing Legend

	Wheel Base Accommodation
	Blade Oversail
	Truck Body

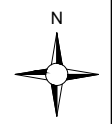

Tower Section

PROJECT TITLE:
Slieveacurry Renewable Energy Development

DRAWING TITLE:
TDR Tower - Location M




PROJECT No.:	DRAWING No.:	SCALE:
240718	Fig 15-3M.1	N.T.S @ A3
DRAWN BY:	CHECKED BY:	DATE:
FB	BT	29.04.2026
		REVISION:
		V2

OS SHEET No.:





Drawing Legend

	Wheel Base Accommodation
	Blade Oversail
	Truck Body

N


75m Blade Standard Vehicle

PROJECT TITLE:
Slieveacurry Renewable Energy Development

DRAWING TITLE:
TDR Blade - Location M

PROJECT No.:	DRAWING No.:	SCALE:
240718	Fig 15-3M.2	N.T.S @ A3
DRAWN BY:	CHECKED BY:	DATE:
FB	BT	29.04.2026
		REVISION:
		V2


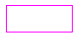

OS SHEET No.:




Email: info@www.mkofireland.ie /Website: www.mkofireland.ie



Drawing Legend

	Wheel Base Accommodation
	Blade Oversail
	Truck Body

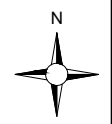

Tower Section

PROJECT TITLE:
Slieveacurry Renewable Energy Development

DRAWING TITLE:
TDR Tower - Location N


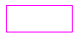

PROJECT No.:	DRAWING No.:	SCALE:
240718	Fig 15-3N.1	N.T.S @ A3
DRAWN BY:	CHECKED BY:	DATE:
FB	BT	29.04.2026
		REVISION:
		V2

OS SHEET No.:






Drawing Legend

	Wheel Base Accommodation
	Blade Oversail
	Truck Body

75m Blade Standard Vehicle

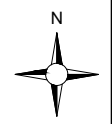

PROJECT TITLE:
Slieveacurry Renewable Energy Development

DRAWING TITLE:
TDR Blade - Location N

PROJECT No.:	DRAWING No.:	SCALE:
240718	Fig 15-3N.2	N.T.S @ A3
DRAWN BY:	CHECKED BY:	DATE:
FB	BT	29.04.2026
		REVISION:
		V2


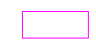

OS SHEET No.:




Email: info@www.mkofireland.ie / Website: www.mkofireland.ie



Drawing Legend

-  Wheel Base Accommodation
-  Blade Oversail
-  Truck Body

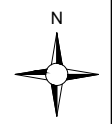

Tower Section

PROJECT TITLE:
Slieveacurry Renewable Energy Development

DRAWING TITLE:
TDR Tower - Location O


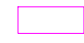

PROJECT No.:	DRAWING No.:	SCALE:
240718	Fig 15-30.1	N.T.S @ A3
DRAWN BY:	CHECKED BY:	DATE:
FB	BT	29.04.2026
		REVISION.:
		V2


OS SHEET No.:





Drawing Legend

-  Wheel Base Accommodation
-  Blade Oversail
-  Truck Body

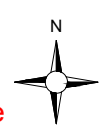

75m Blade Standard Vehicle

PROJECT TITLE:
Slieveacurry Renewable Energy Development


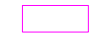

DRAWING TITLE:
TDR Blade - Location O

PROJECT No.:	DRAWING No.:	SCALE:
240718	Fig 15-30.2	N.T.S @ A3
DRAWN BY:	CHECKED BY:	DATE:
FB	BT	29.04.2026
OS SHEET No.:		REVISION:
		V2





Drawing Legend

-  Wheel Base Accommodation
-  Blade Oversail
-  Truck Body



Tower Section

PROJECT TITLE:
Slieveacurry Renewable Energy Development

DRAWING TITLE:
TDR Tower - Location P

PROJECT No.:	DRAWING No.:	SCALE:
240718	Fig 15-3P.1	N.T.S @ A3
DRAWN BY:	CHECKED BY:	DATE:
FB	BT	29.04.2026
		REVISION.:
		V2

OS SHEET No.:





Drawing Legend

	Wheel Base Accommodation
	Blade Oversail
	Truck Body

75m Blade Standard Vehicle



PROJECT TITLE:
Slieveacurry Renewable Energy Development

DRAWING TITLE:
TDR Blade - Location P

PROJECT No.:	DRAWING No.:	SCALE:
240718	Fig 15-3P.2	N.T.S @ A3
DRAWN BY:	CHECKED BY:	DATE:
FB	BT	29.04.2026
		REVISION:
		V2

OS SHEET No.:

