


Appendix A.1.1

River Corrib Bridge – Drawings


A.1.1

NOTES:

1. ALL DIMENSIONS ARE SHOWN IN MILLIMETRES UNLESS NOTED OTHERWISE.
2. ALL LEVELS ARE SHOWN IN METRES ABOVE ORDNANCE DATUM.

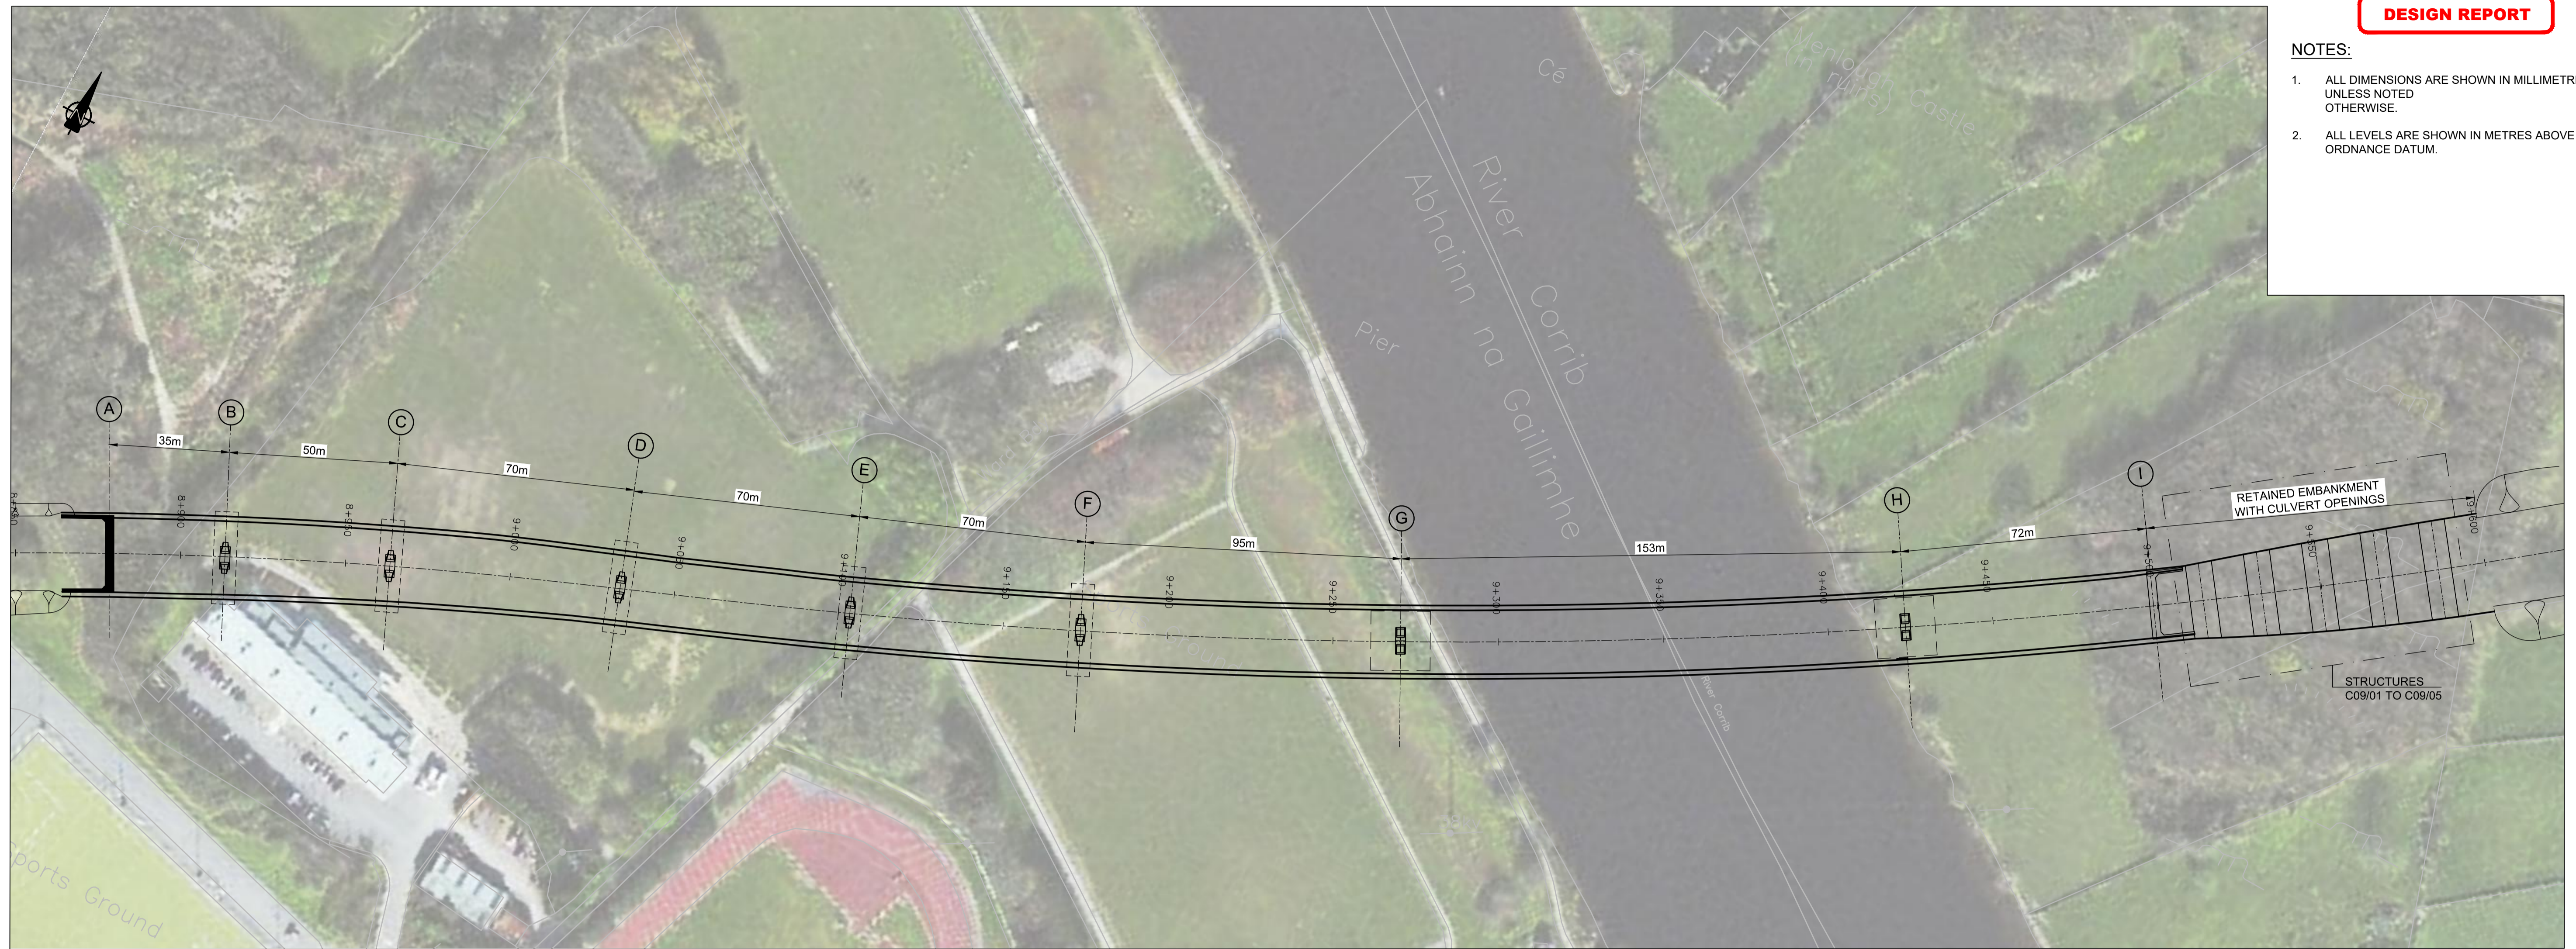

PLAN
SCALE: 1:1000

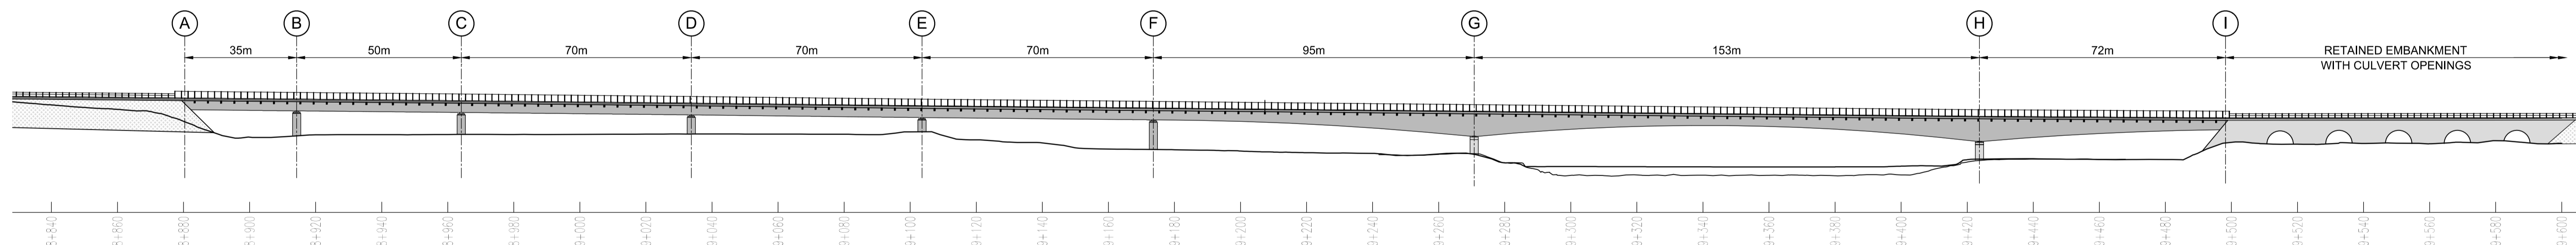

ELEVATION
SCALE: 1:1000

San áireamh tá sonraíocht Shuirbhéireacht Ordánais Éireann arna áirgeadh faoi Cheadúnas OSI Uimh. 2010/17CCMA/Comhairle Contae na Gaillimhe. Sárú ar áirgeadh neamhdáiríthe cóipeacht Shuirbhéireacht Ordánais Éireann agus Rialtas na hÉireann. © Suirbhéireacht Ordánais Éireann, 2010.

© Suirbhéireacht Ordánais Éireann. Gach ceart ar chosaint. Uimhir cheadúnais 2010/17CCMA/Comhairle Contae na Gaillimhe.

Includes Ordnance Survey Ireland data reproduced under OSI Licence number 2010/17CCMA/Galway County Council. Unauthorised reproduction infringes Ordnance Survey Ireland and Government of Ireland copyright. © Ordnance Survey Ireland, 2010.

© Ordnance Survey Ireland. All rights reserved. Licence number 2010/17CCMA/Galway County Council.

Clients

Consultant

Corporate House
City East Business Park
Ballybrit, Galway, Ireland.

Tel +353 (0)91 460675
www.N6GalwayCity.ie
www.arup.ie

Job Title
N6 Galway City Ring Road

Scale
AS SHOWN @ A1

Date
September 2016

Issue	Date	By	Chkd	Appd
I3	30/06/17	TP	PM	MS
I2	25/05/17	TP	PM	MS
I1	23/09/16	PD/FB	PM	MS

Drawing Title
**Structure S08-04 River Corrib Bridge
General Arrangement
Sheet 1**


Drawing Status
For Information

Job No
233985


Drawing No
GCOB-1700-D-S08-04-001

Issue
I3


- NOTES:**
1. ALL DIMENSIONS ARE SHOWN IN MILLIMETRES UNLESS NOTED OTHERWISE.
 2. ALL LEVELS ARE SHOWN IN METRES ABOVE ORDNANCE DATUM.

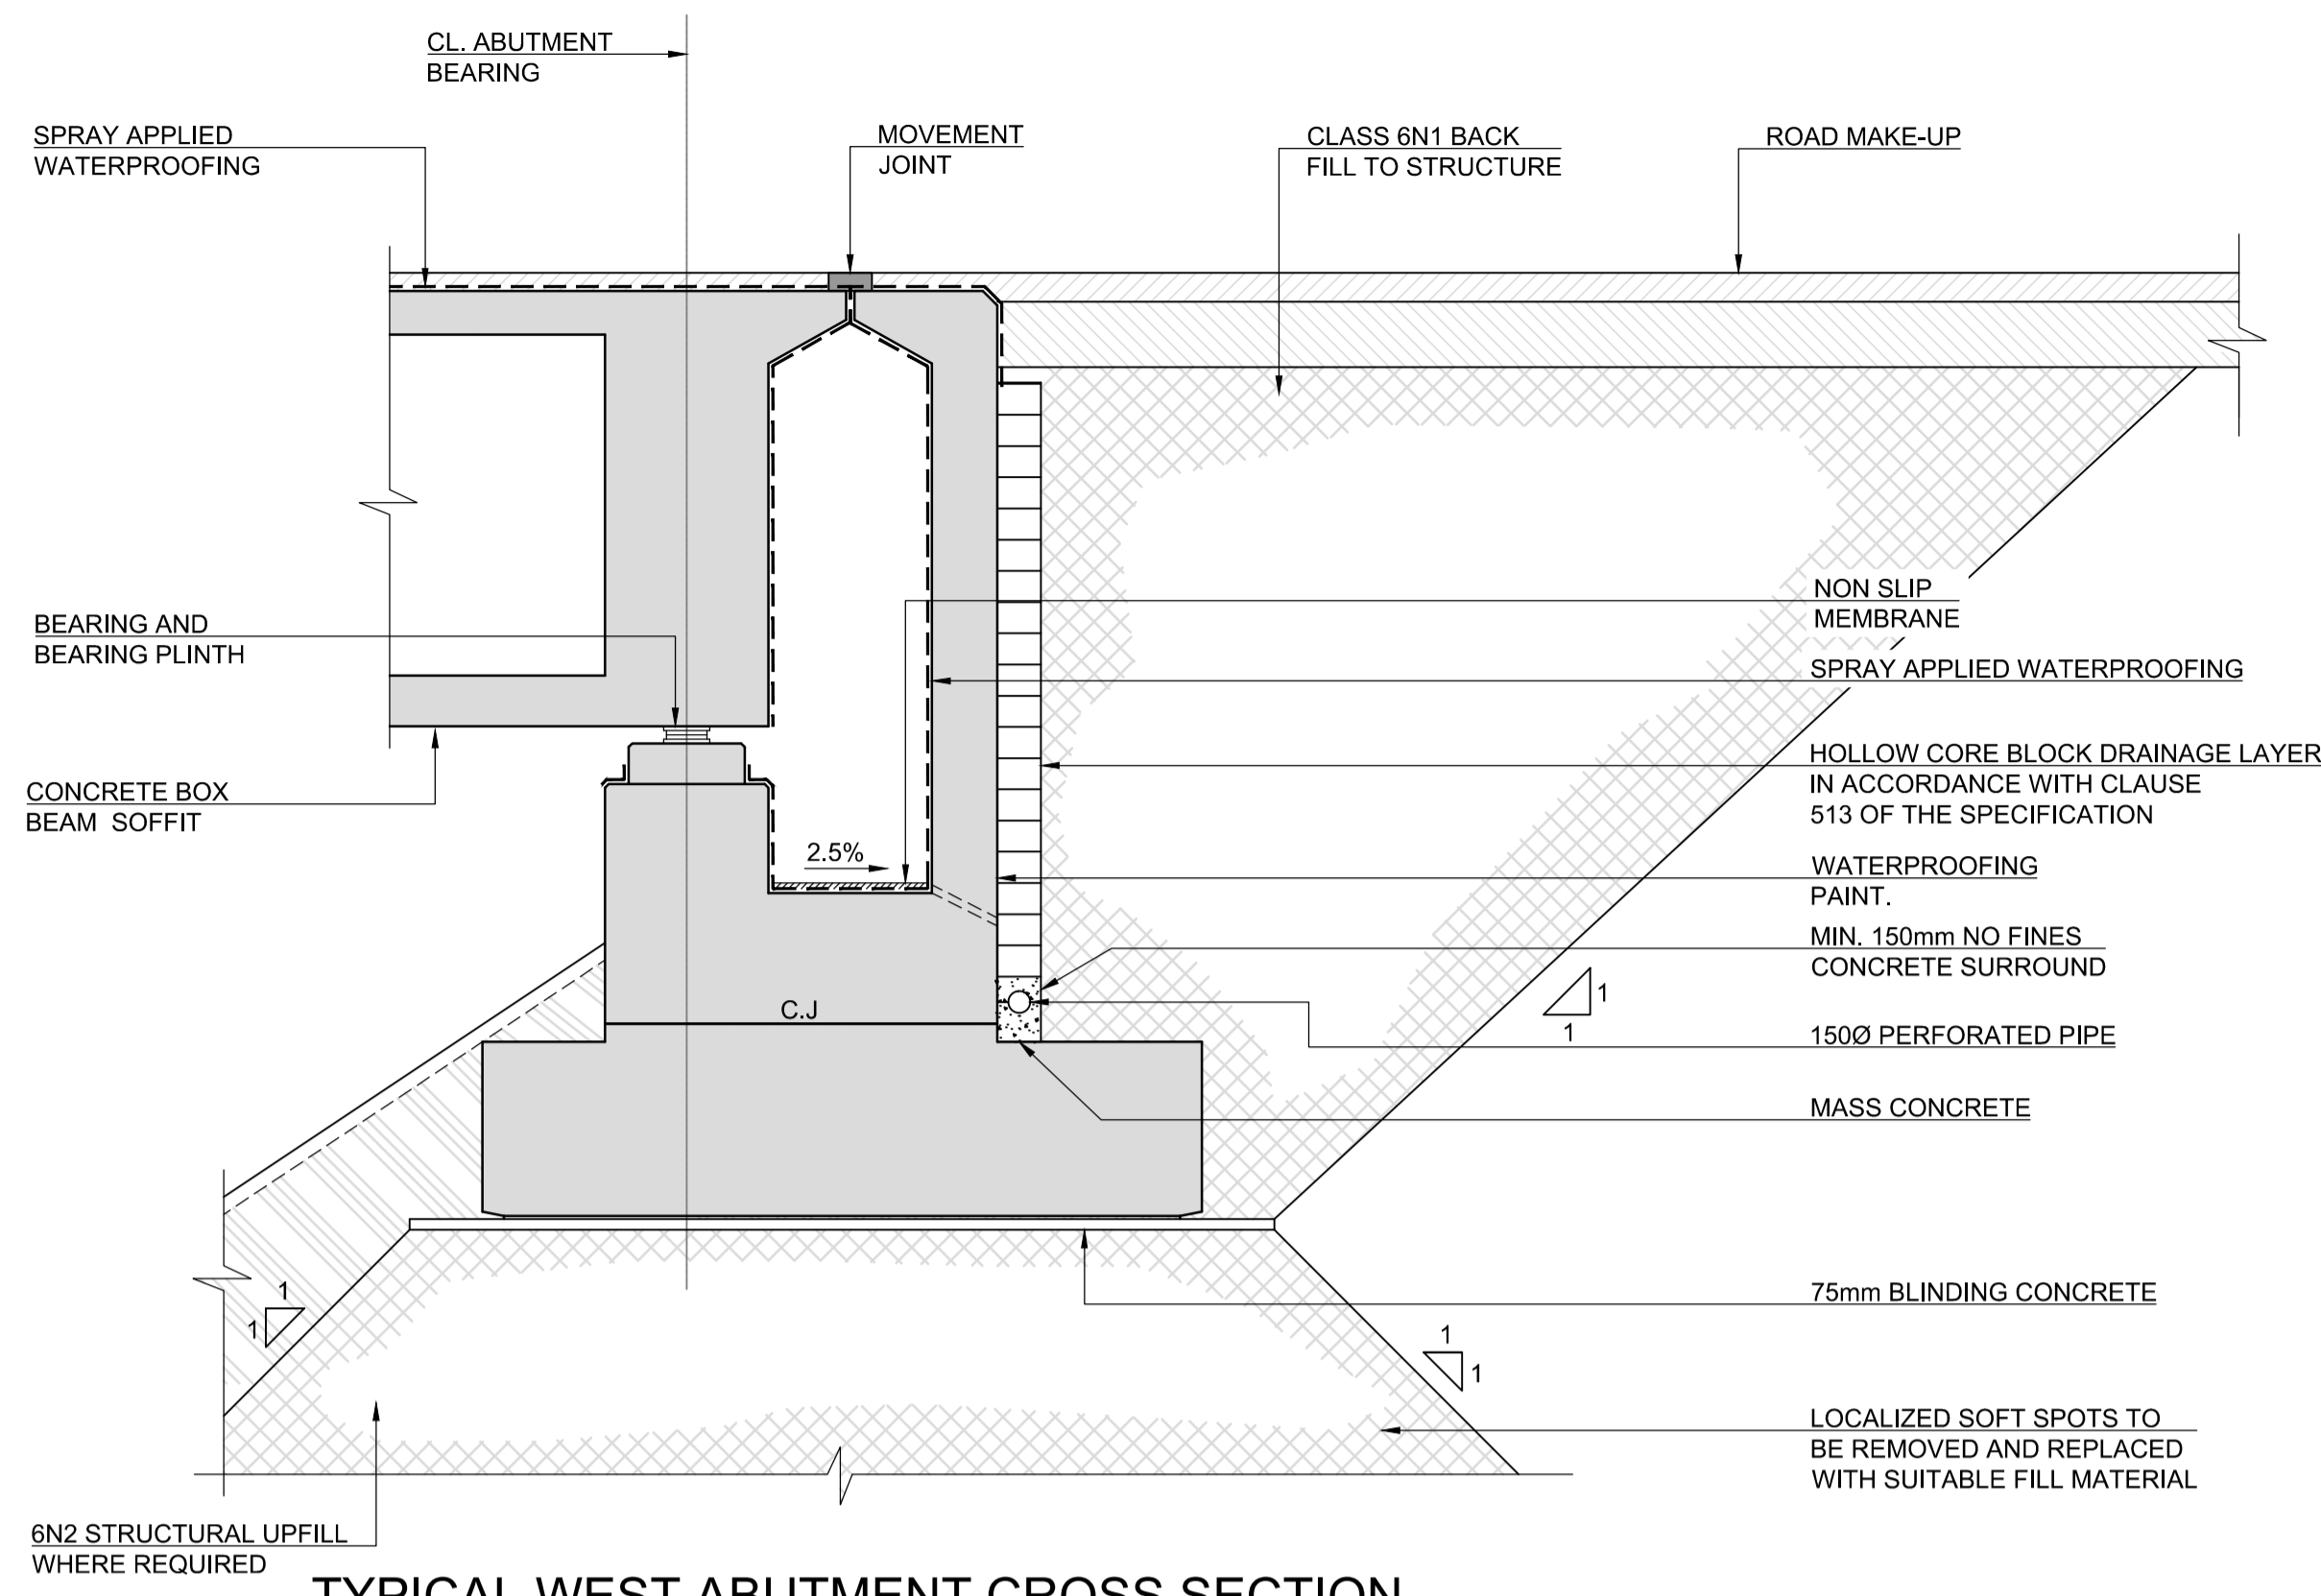


TYPICAL WEST ABUTMENT CROSS SECTION
SCALE: 1:50

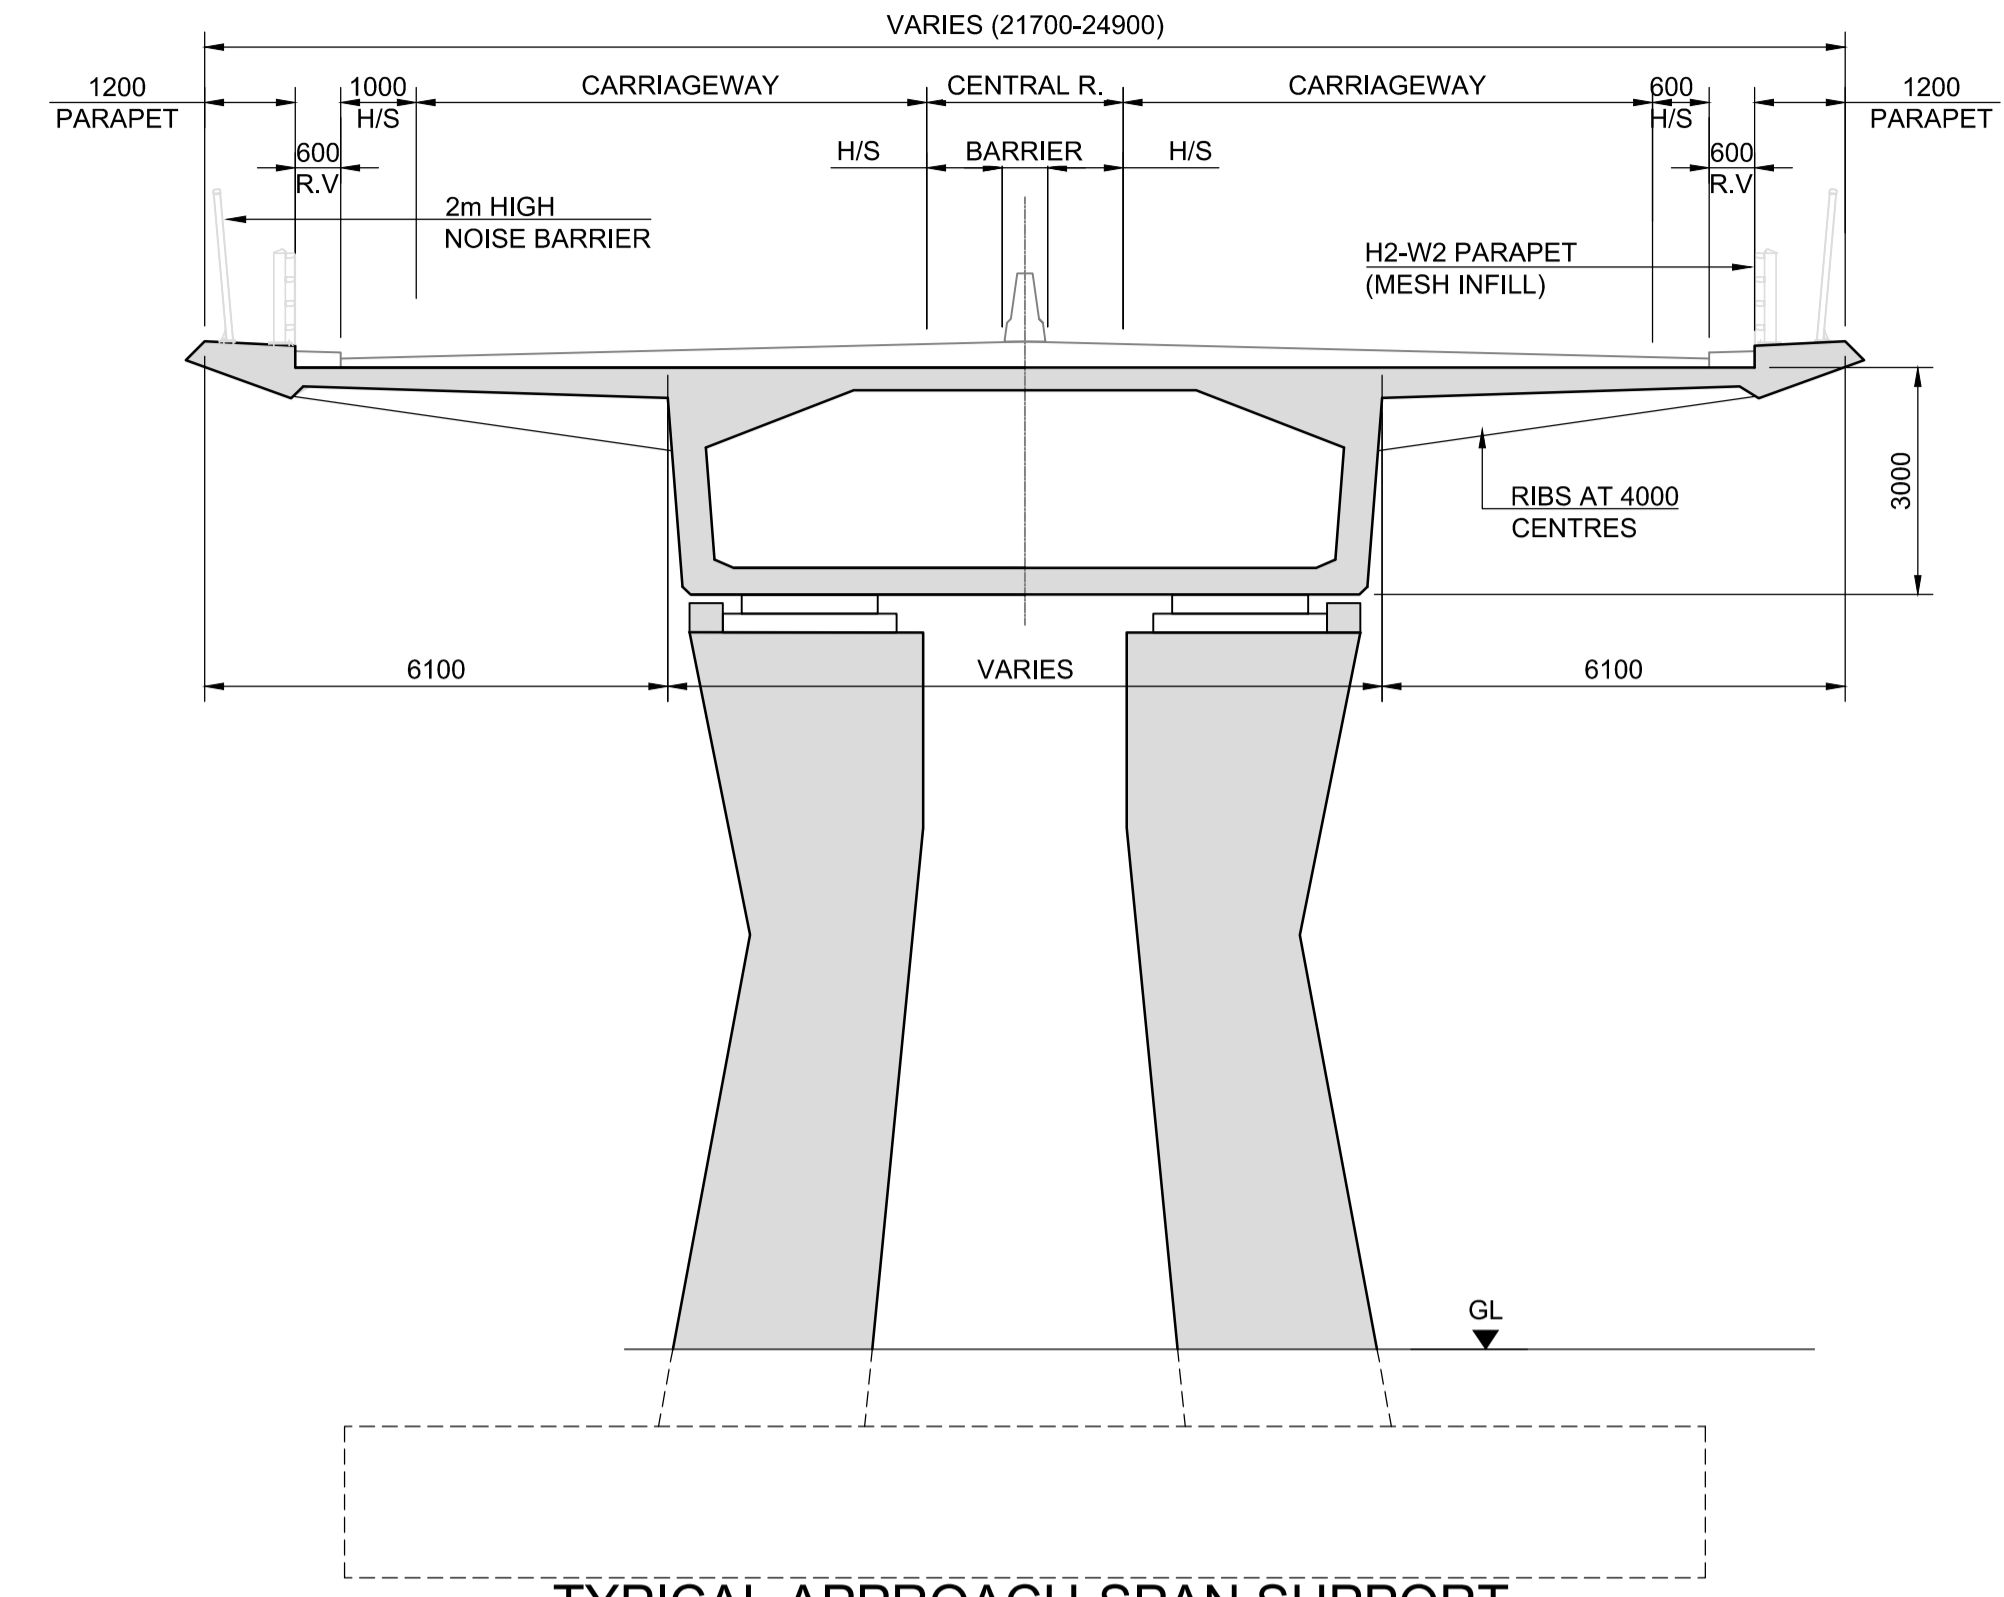


TYPICAL APPROACH-SPAN SUPPORT
SCALE: 1:100

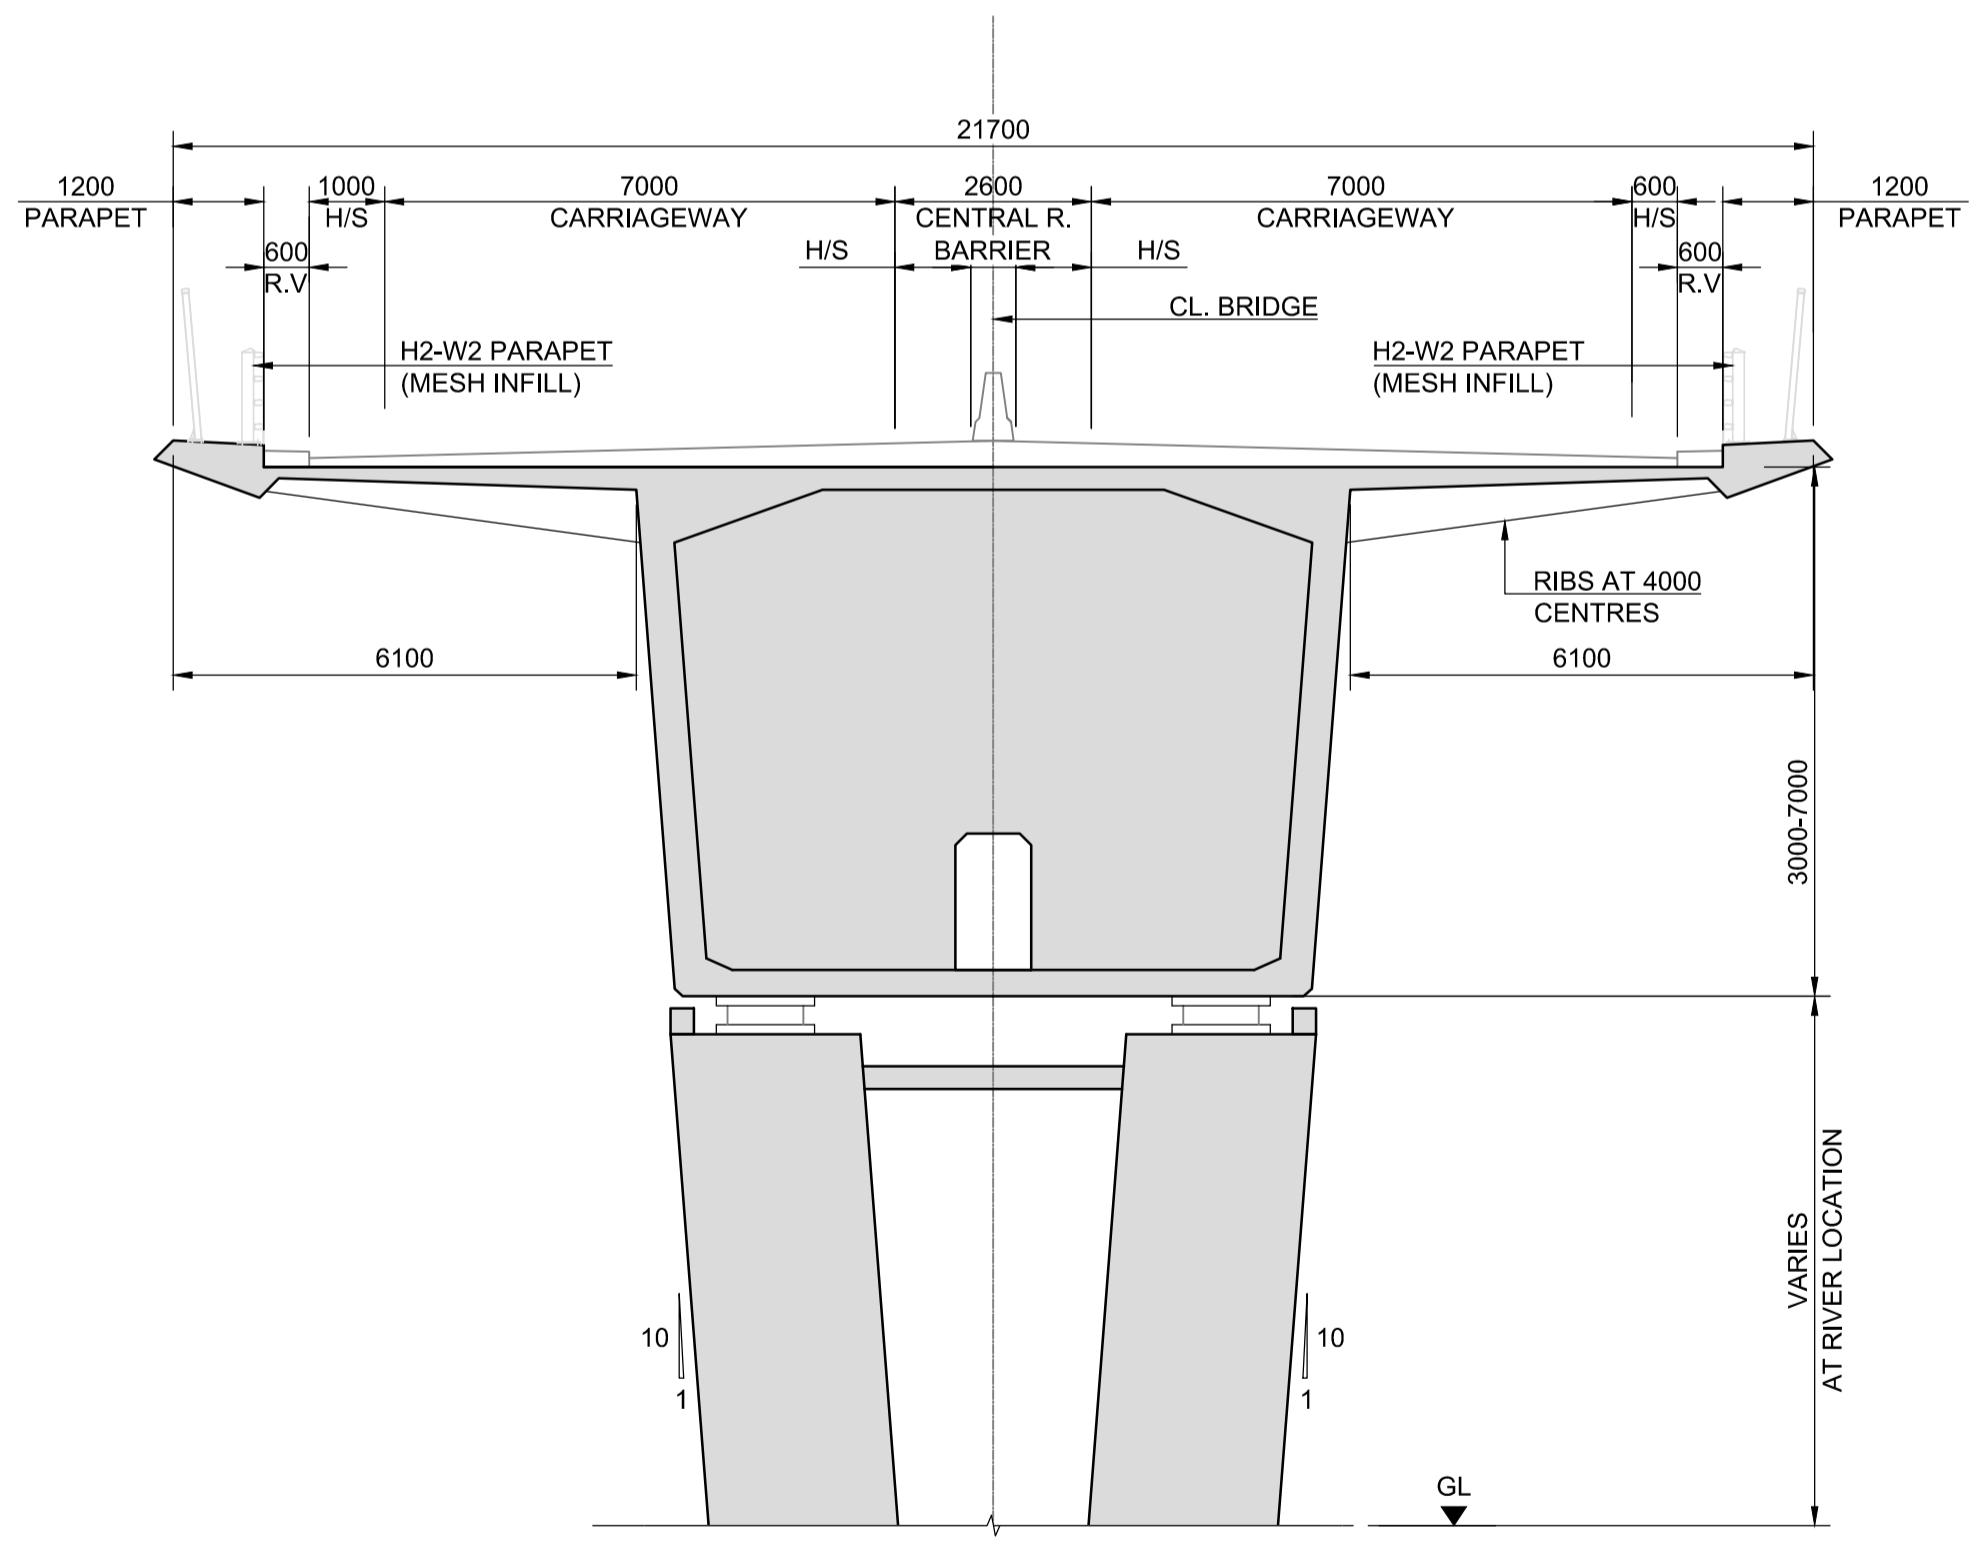


TYPICAL MAIN-SPAN CROSS SECTION
SCALE: 1:100

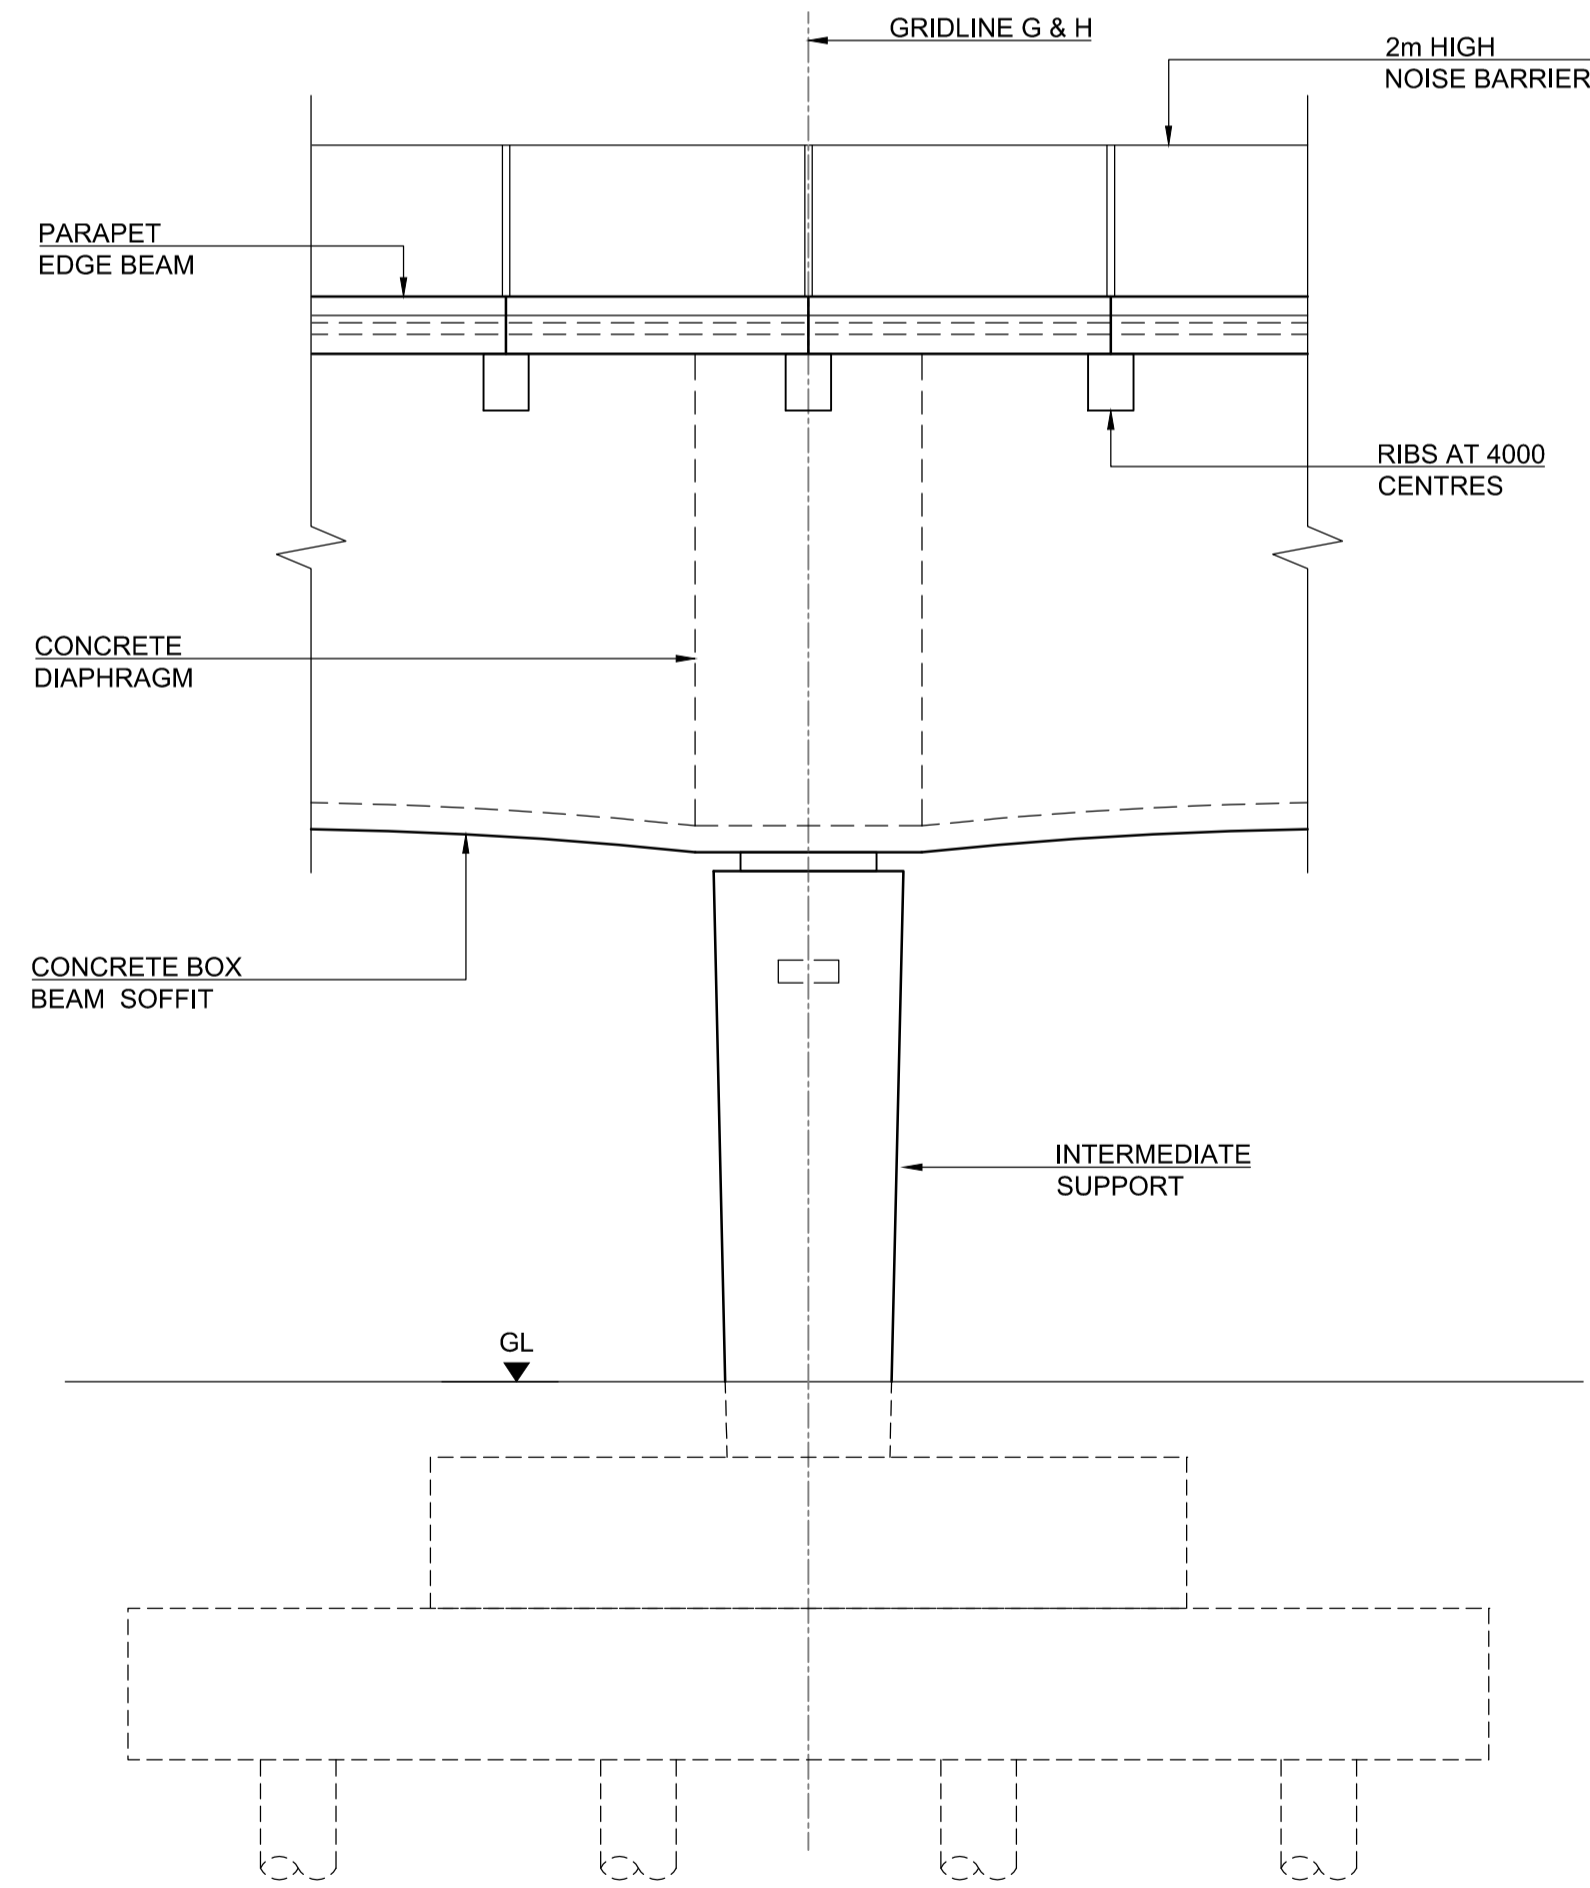

TYPICAL MAIN-SPAN INTERMEDIATE SUPPORT ELEVATION
SCALE: 1:100

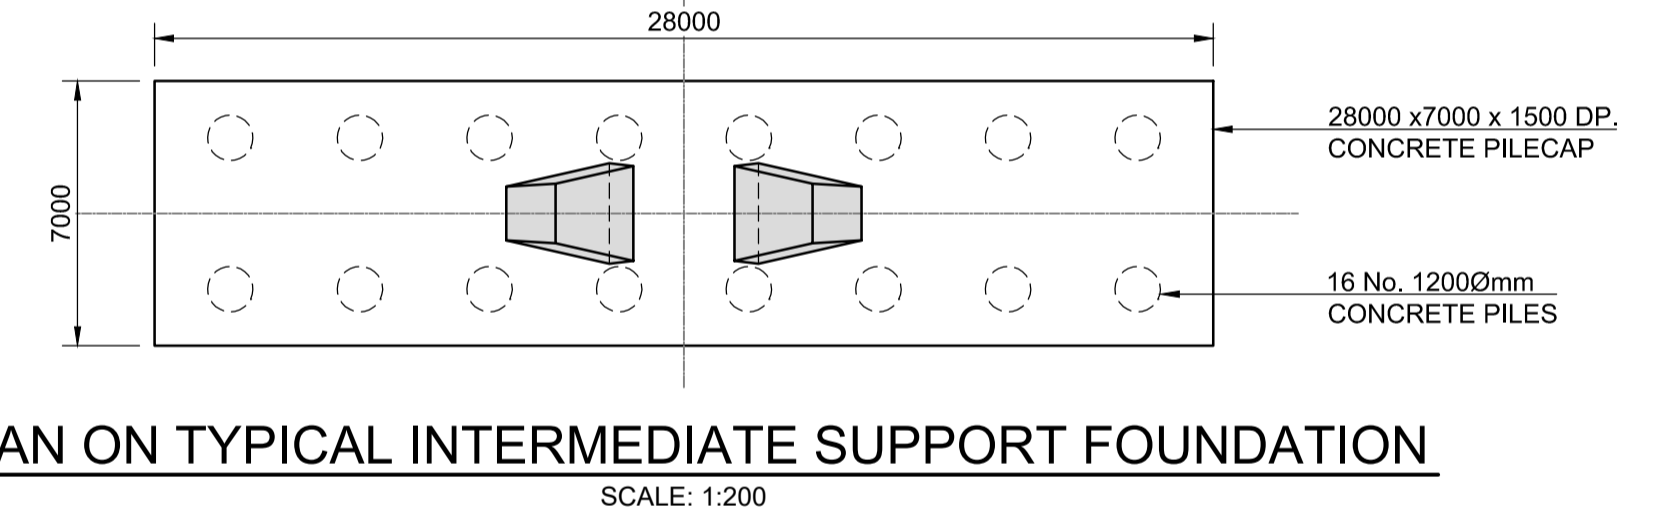

PLAN ON TYPICAL INTERMEDIATE SUPPORT FOUNDATION
SCALE: 1:200

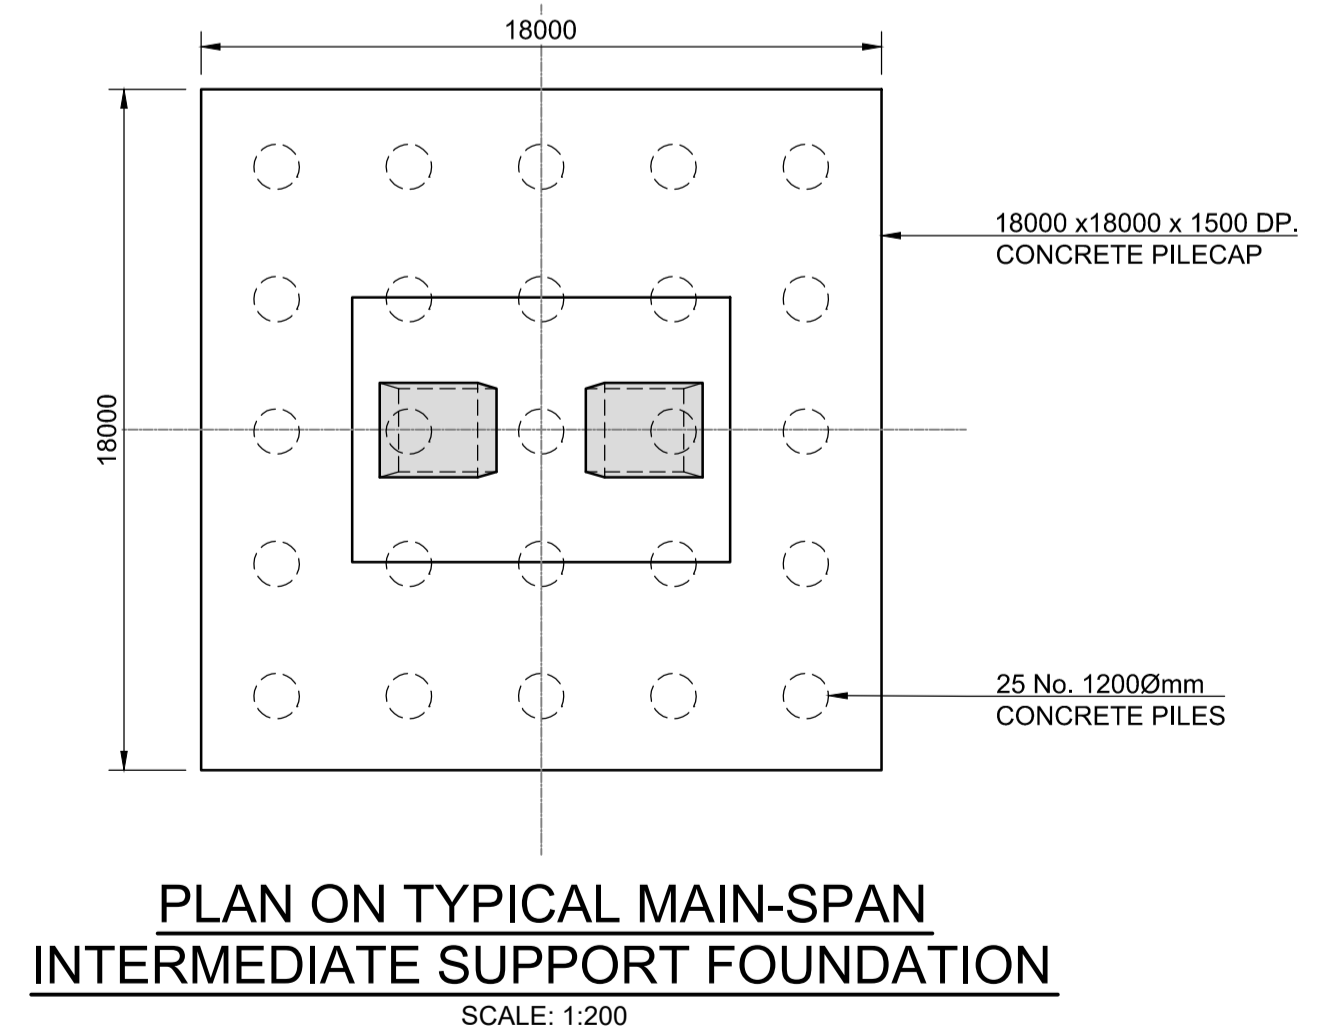

PLAN ON TYPICAL MAIN-SPAN INTERMEDIATE SUPPORT FOUNDATION
SCALE: 1:200

Clients

Consultant

Corporate House
City East Business Park
Ballybrit, Galway, Ireland.

Tel +353 (0)91 460675
www.N6GalwayCity.ie
www.arup.ie

Job Title
N6 Galway City Ring Road

Scale
AS SHOWN @ A1

Date
November 2016

Issue	Date	By	Chkd	Appd
I3	28/06/17	TP	PM	MS
I2	22/05/17	TP	PM	MS
I1	23/09/2016	PD/FB	PM	MS

Drawing Title
Structure S08-04 River Corrib Bridge
General Arrangement
Sheet 2


Drawing Status
For Information

Job No
233985


Drawing No
GC08-1700-D-S08-04-002

Issue
I3

- NOTES:**
1. ALL DIMENSIONS ARE SHOWN IN MILLIMETRES UNLESS NOTED OTHERWISE.
 2. ALL LEVELS ARE SHOWN IN METRES ABOVE ORDNANCE DATUM.

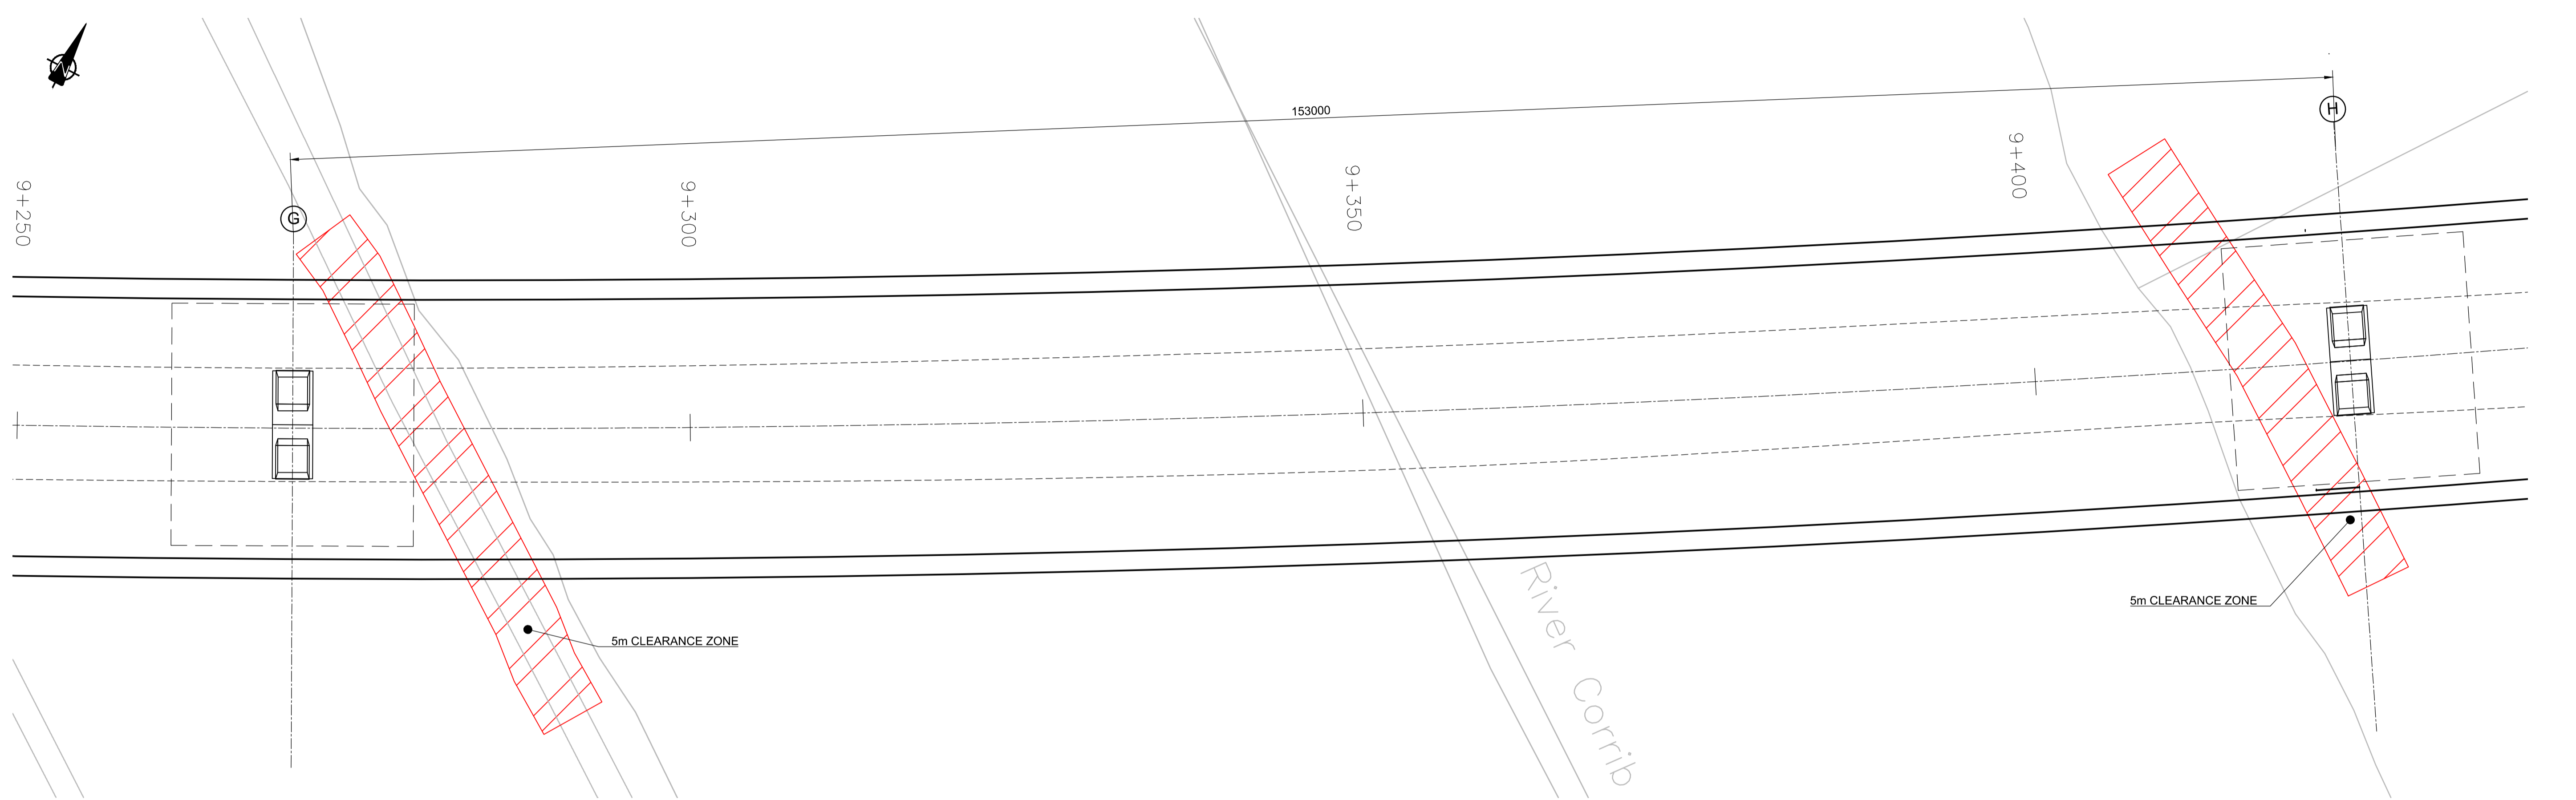

PLAN ON PROPOSED BRIDGE
SCALE: 1:250

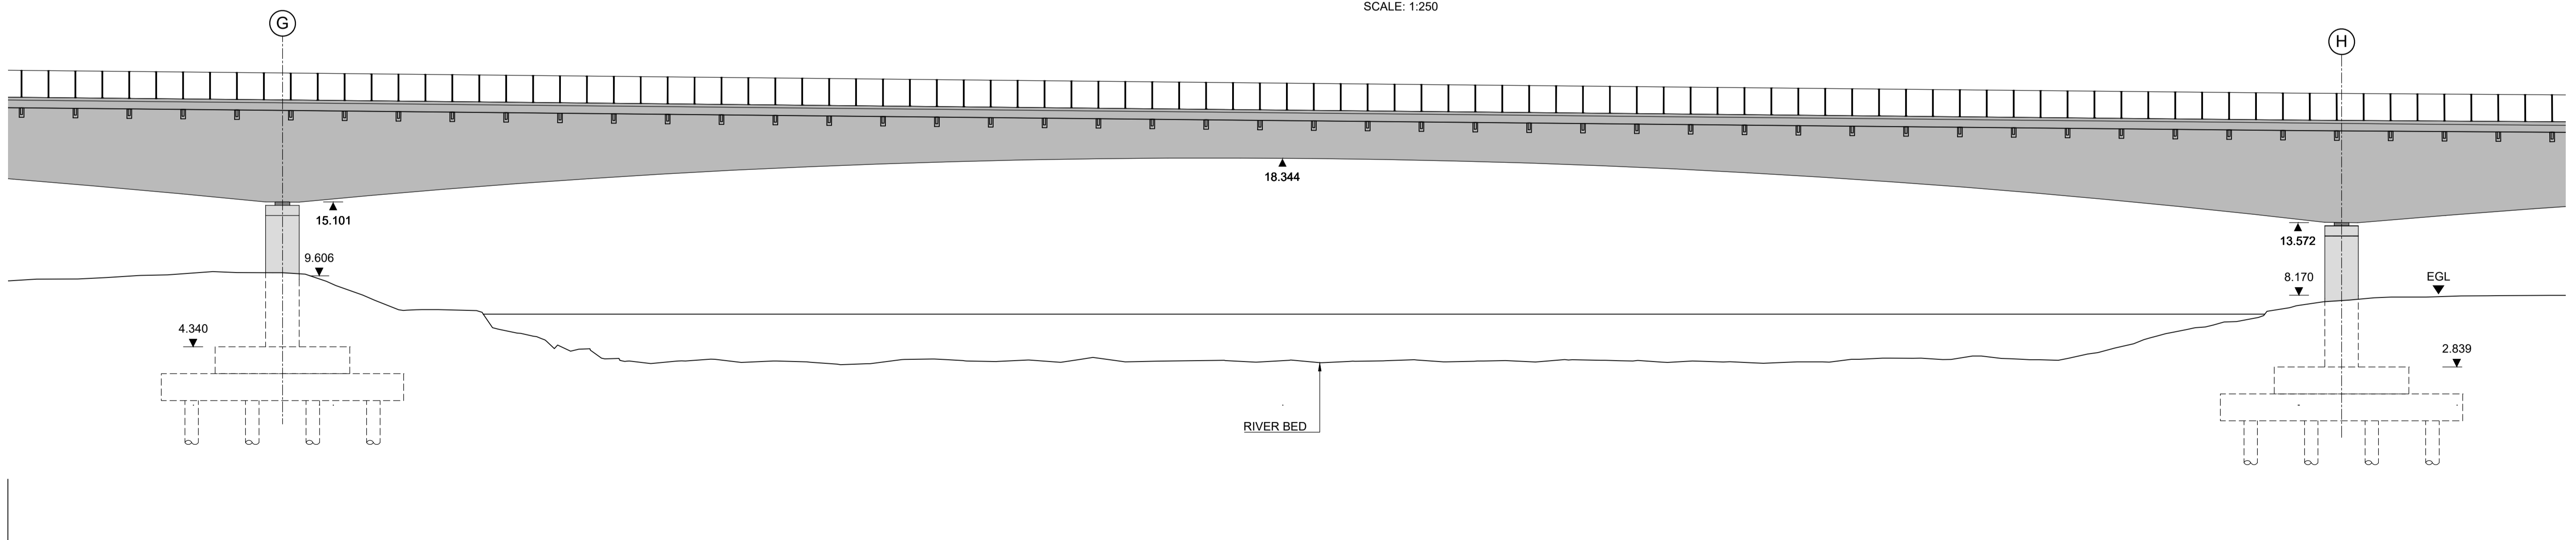

ELEVATION ON PROPOSED BRIDGE
SCALE: 1:250

Son áireamh íá sonraíocht Shuirbhíreacht Ordánais Éireann arna atáirgeadh faoi Cheadúnas OSI Uimh. 2010/17CCMA/Comhairle Contae na Gaillimhe. Sárúinn airdigeadh neamhdáraithe eile cheart Shuirbhíreacht Ordánais Éireann agus Rialtas na hÉireann. © Shuirbhíreacht Ordánais Éireann, 2010.

© Shuirbhíreacht Ordánais Éireann. Gach ceart ar chosaint. Uimhir cheadúnais 2010/17CCMA/Comhairle Contae na Gaillimhe.

Includes Ordnance Survey Ireland data reproduced under OSI Licence number 2010/17CCMA/Galway County Council. Unauthorised reproduction infringes Ordnance Survey Ireland and Government of Ireland copyright. © Ordnance Survey Ireland, 2010.

© Ordnance Survey Ireland. All rights reserved. Licence number 2010/17CCMA/Galway County Council.

Clients

Comhairle Chontae na Gaillimhe
Galway County Council

N6 Galway City Transport Project

An Roinn Iompair Turasoireachta agus Spóirt
Department Transport, Tourism and Sport

TIIV
Bonnagar Iompair Éireann

Consultant

ARUP

Corporate House
City East Business Park
Ballybrit, Galway, Ireland.

Tel +353 (0)91 480675
www.N6GalwayCity.ie
www.arup.ie

Job Title
N6 Galway City Ring Road

Scale
AS SHOWN @ A1


Date:
September 2016

Issue	Date	By	Chkd	Appd
I3	30/06/17	TP	PM	MS
I2	25/05/17	TP	PM	MS
I1	15/05/2016	TP	PM	MS

Drawing Title
Structure S08-04 River Corrib Bridge
General Arrangement
Sheet 3


Drawing Status
For Information

Job No: **233985**
Drawing No: **GC08-1700-D-S08-04-004**
Issue: **13**

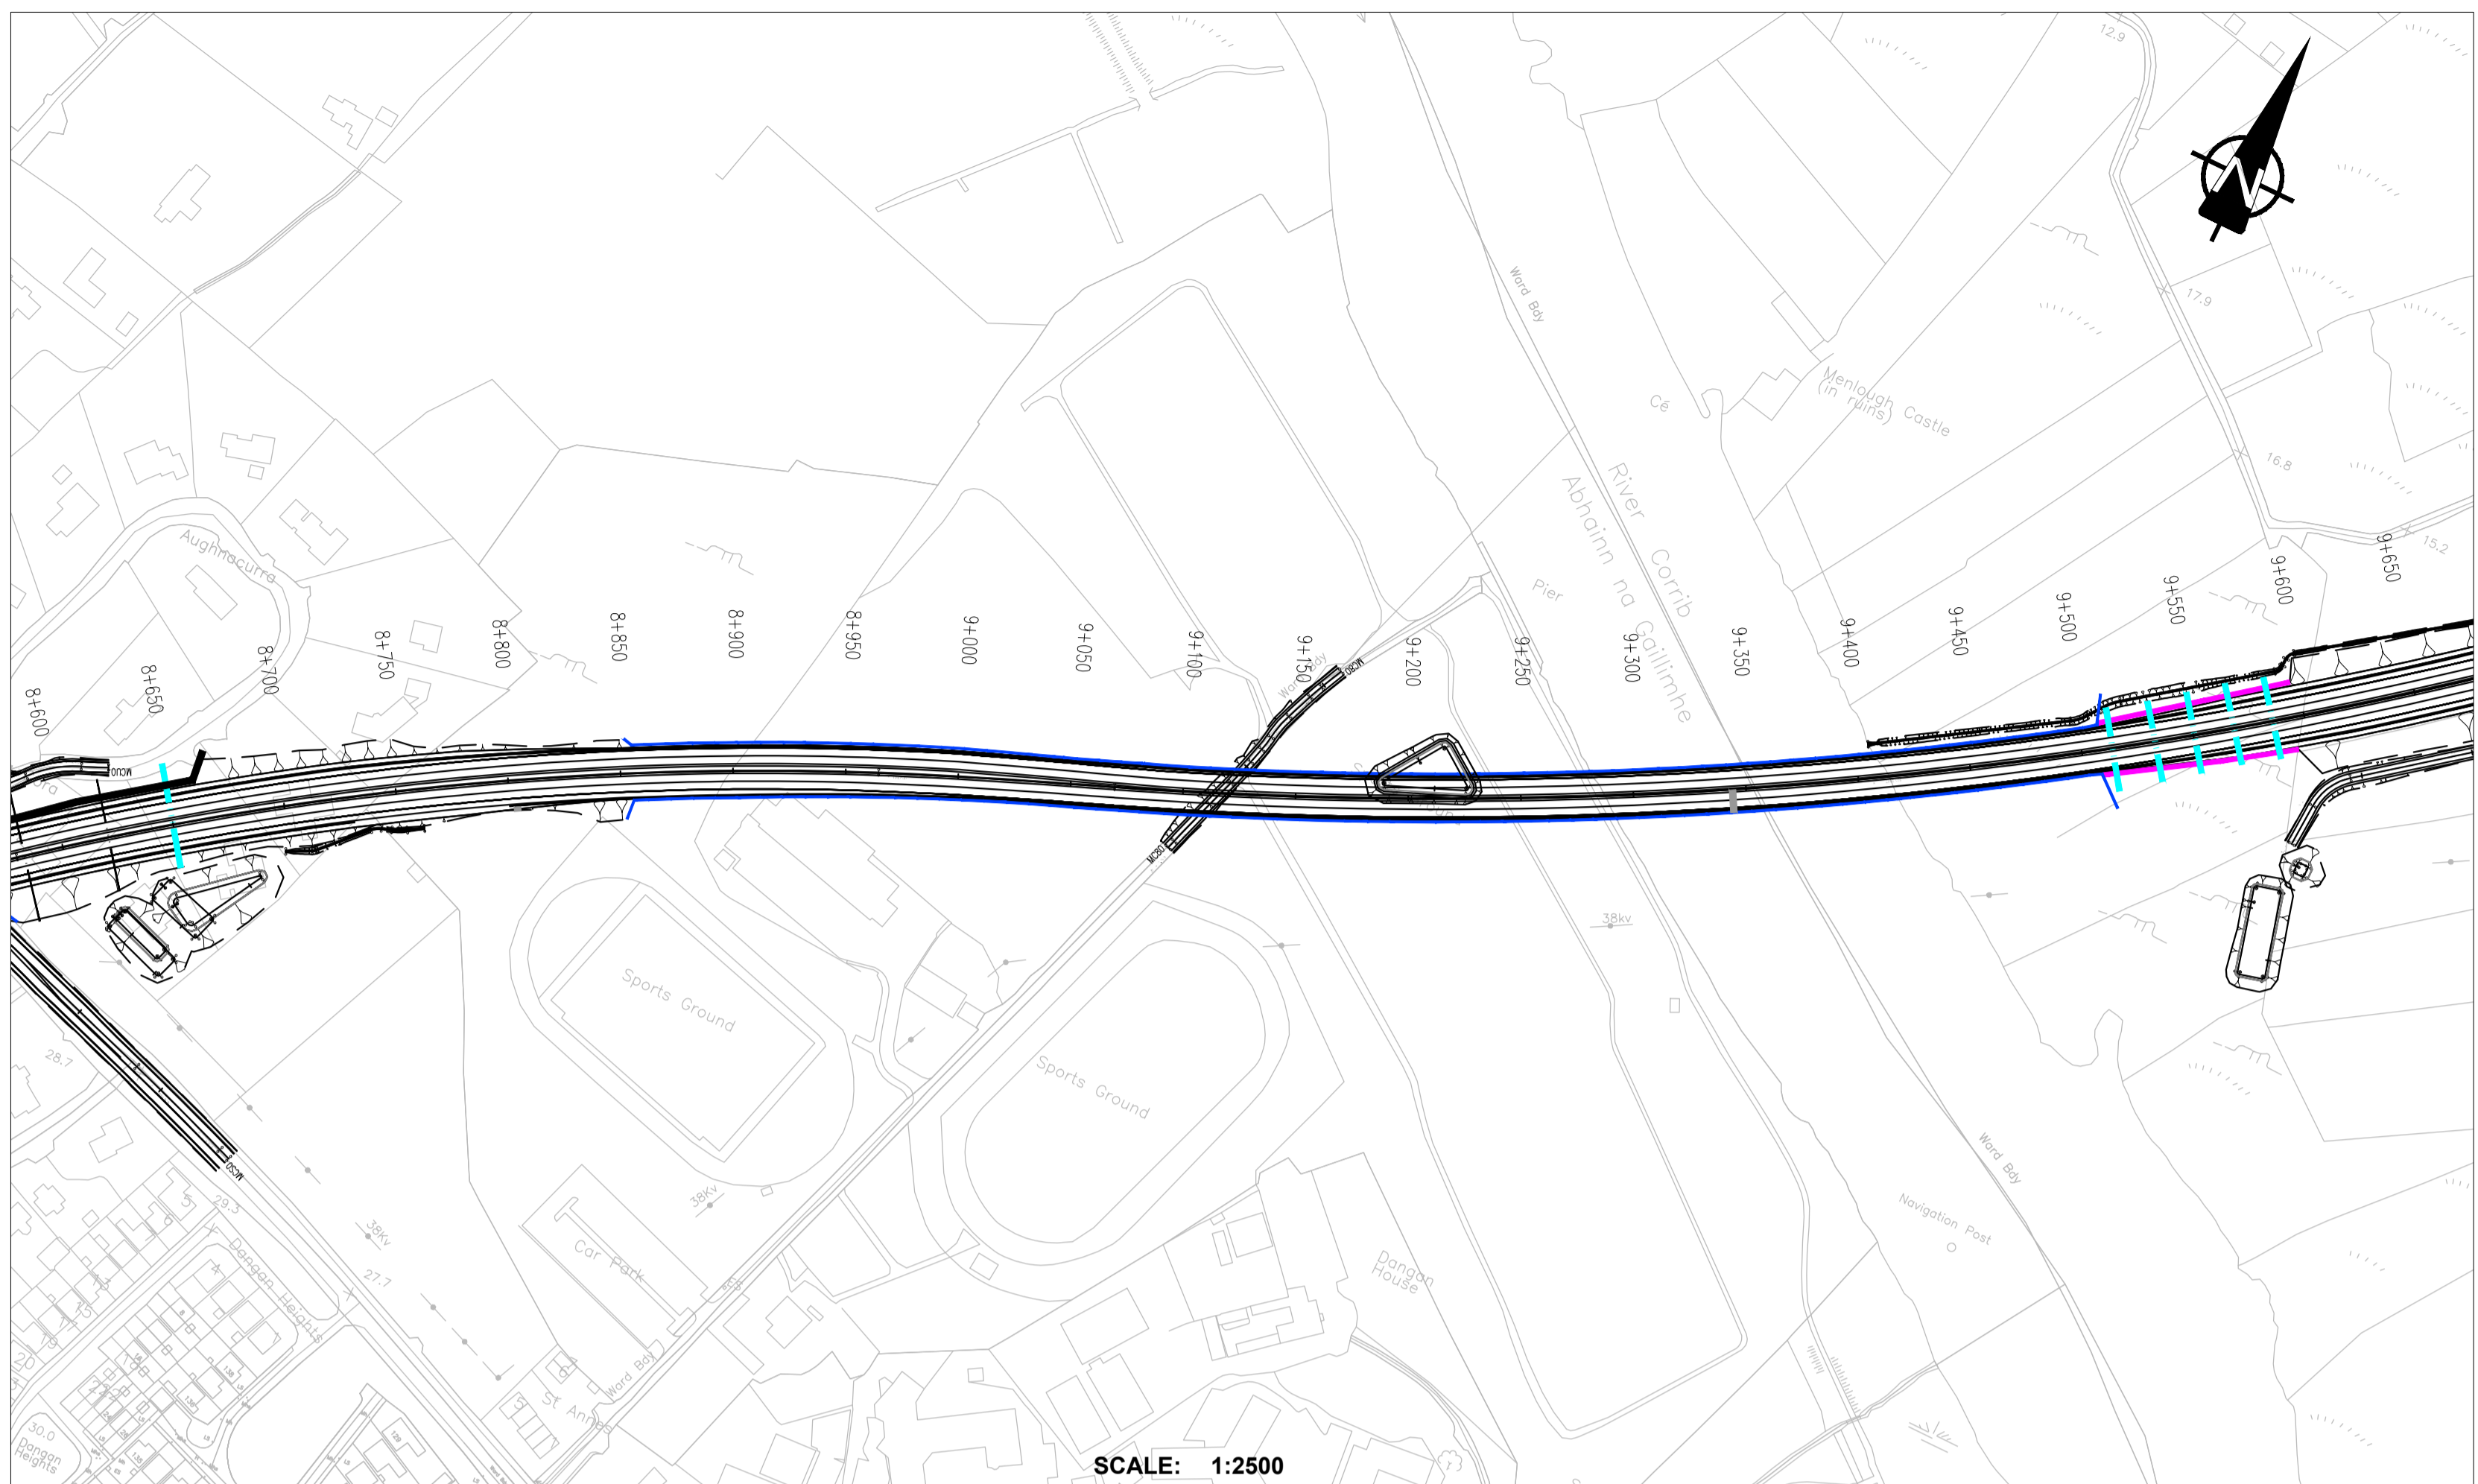

PHASE 3 - DESIGN

- Legend:**
- Plan view**
- Proposed Geometry Plan
 - Structure
 - Proposed Earth Retention Wall
 - Proposed Mammal Underpass
 - Proposed Attenuation Pond / Infiltration Basin
- Profile view**
- Existing Ground Level
 - Proposed Road Level
 - Bridge Deck

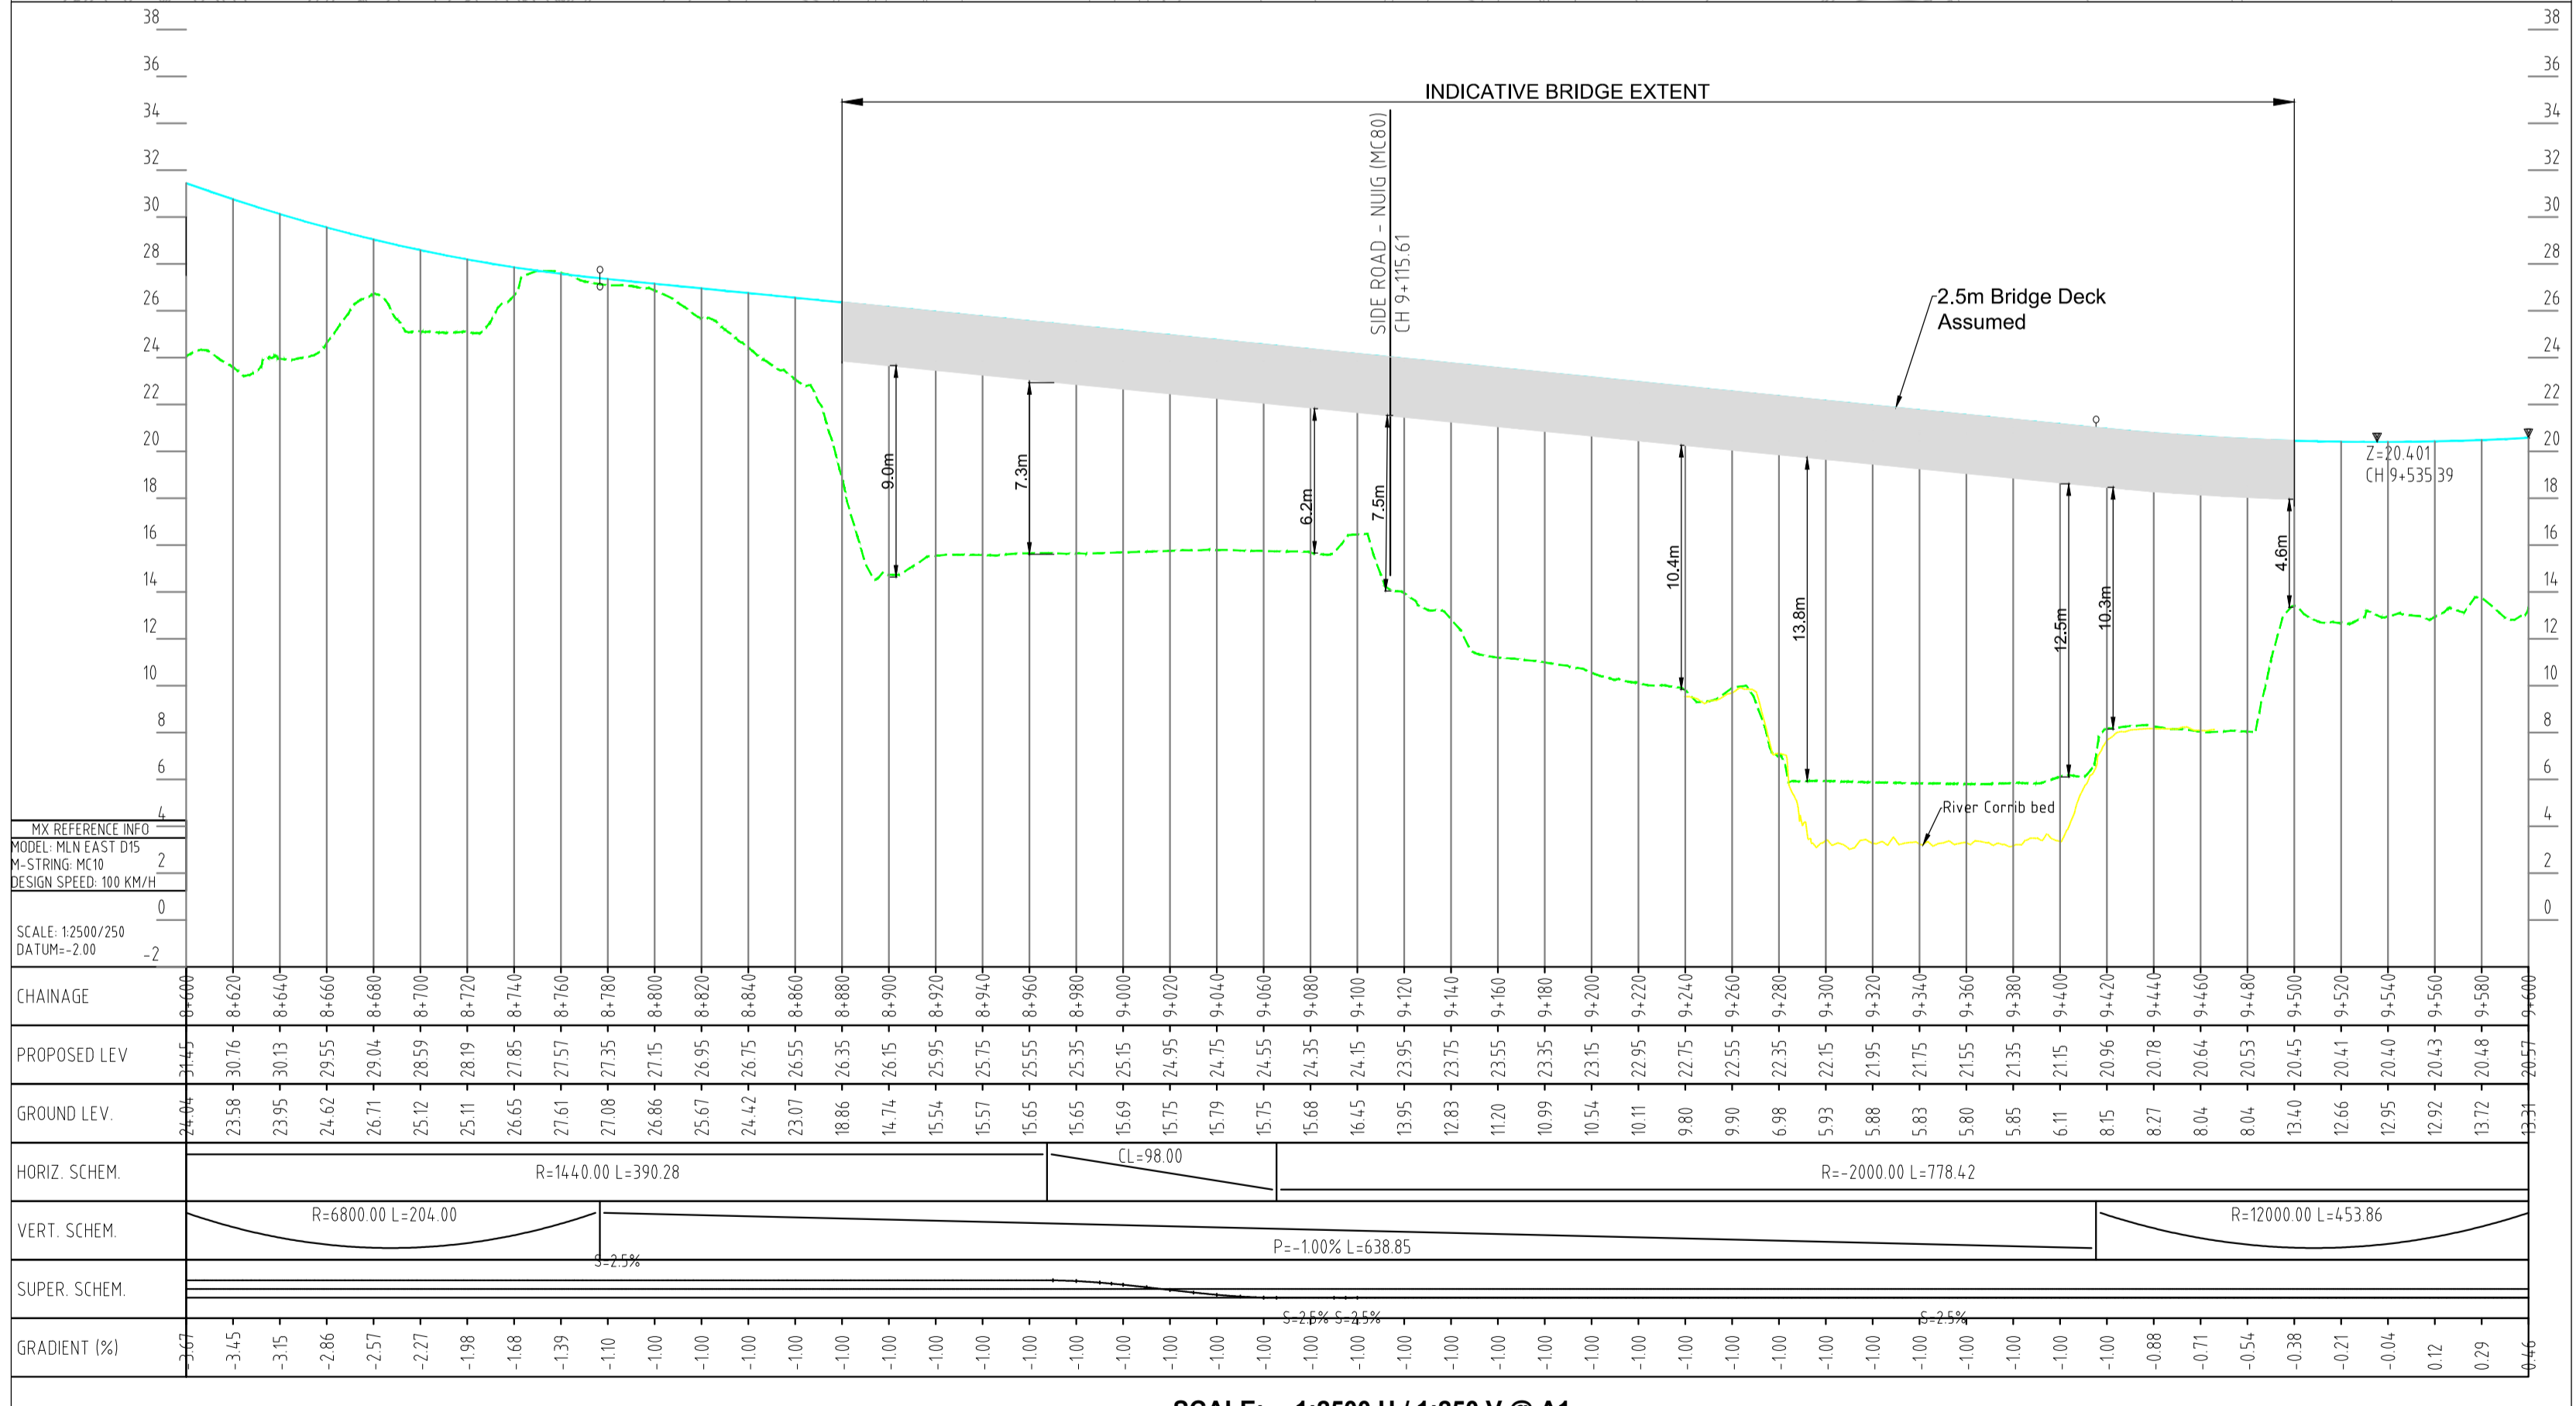

GCR - RIVER CORRIB BRIDGE CROSSING SCALE: 1:2500 H / 1:250 V @ A1

Includes Ordnance Survey Ireland data reproduced under OSI Licence number 2010/17CCMA/Galway County Council. Unauthorised reproduction infringes Ordnance Survey Ireland and Government of Ireland copyright. © Ordnance Survey Ireland, 2010.

San áireamh tá sonraíochtaí Shuirbhíreacht Ordánais Éireann arna atáirgeadh faoi Cheadúnas OSI Uimh. 2010/17CCMA/Comhairle Contae na Gaillimhe. Sárlonn atáirgeadh neamhúdaraithe cóipeacht Shuirbhíreacht Ordánais Éireann agus Riailtas na hÉireann. © Shuirbhíreacht Ordánais Éireann, 2010.

Disclaimer Note:
The Design shown is draft only and is subject to change. More detailed assessments, ongoing studies and the information received from the public may result in changes to parts, or all of the Design. Any changes to the Design may affect the other information.

Nóta Sáanta:
Tá an Dearadh ina bhfoirm drácht, d'fhéadfaí athraithe teacht air. Is mar toradh ar mheasúnaithe níos mionchruinne, ar staidéir leanúnach agus ar eolas ón bpobal a dhéanfaí athruithe teacht ar an Dearadh ina iomláine nó ar chuid de. D'fhéadfaidh ag aon athrú ar an Dearadh tionchar a bheith aige ar an eolas eile.

Clients

Consultant

Corporate House
City East Business Park
Ballybrit, Galway, Ireland.

Tel +353 (0)91 460675
www.N6GalwayCity.ie
www.arup.ie

Job Title
N6 Galway City Transport Project

Scale
As shown @ A1


Date
May 2017

Issue	Date	By	Chkd	Appd
I2	11/05/2017	GOD	HK	EMC
I1	27/09/2016	GOD	HK	EMC

Drawing Title
**Current Design
River Corrib Bridge
Plan & Profile**

Drawing Status
For Information

Job No	Drawing No	Issue
233985-00	GCOB-SK-D-746	11

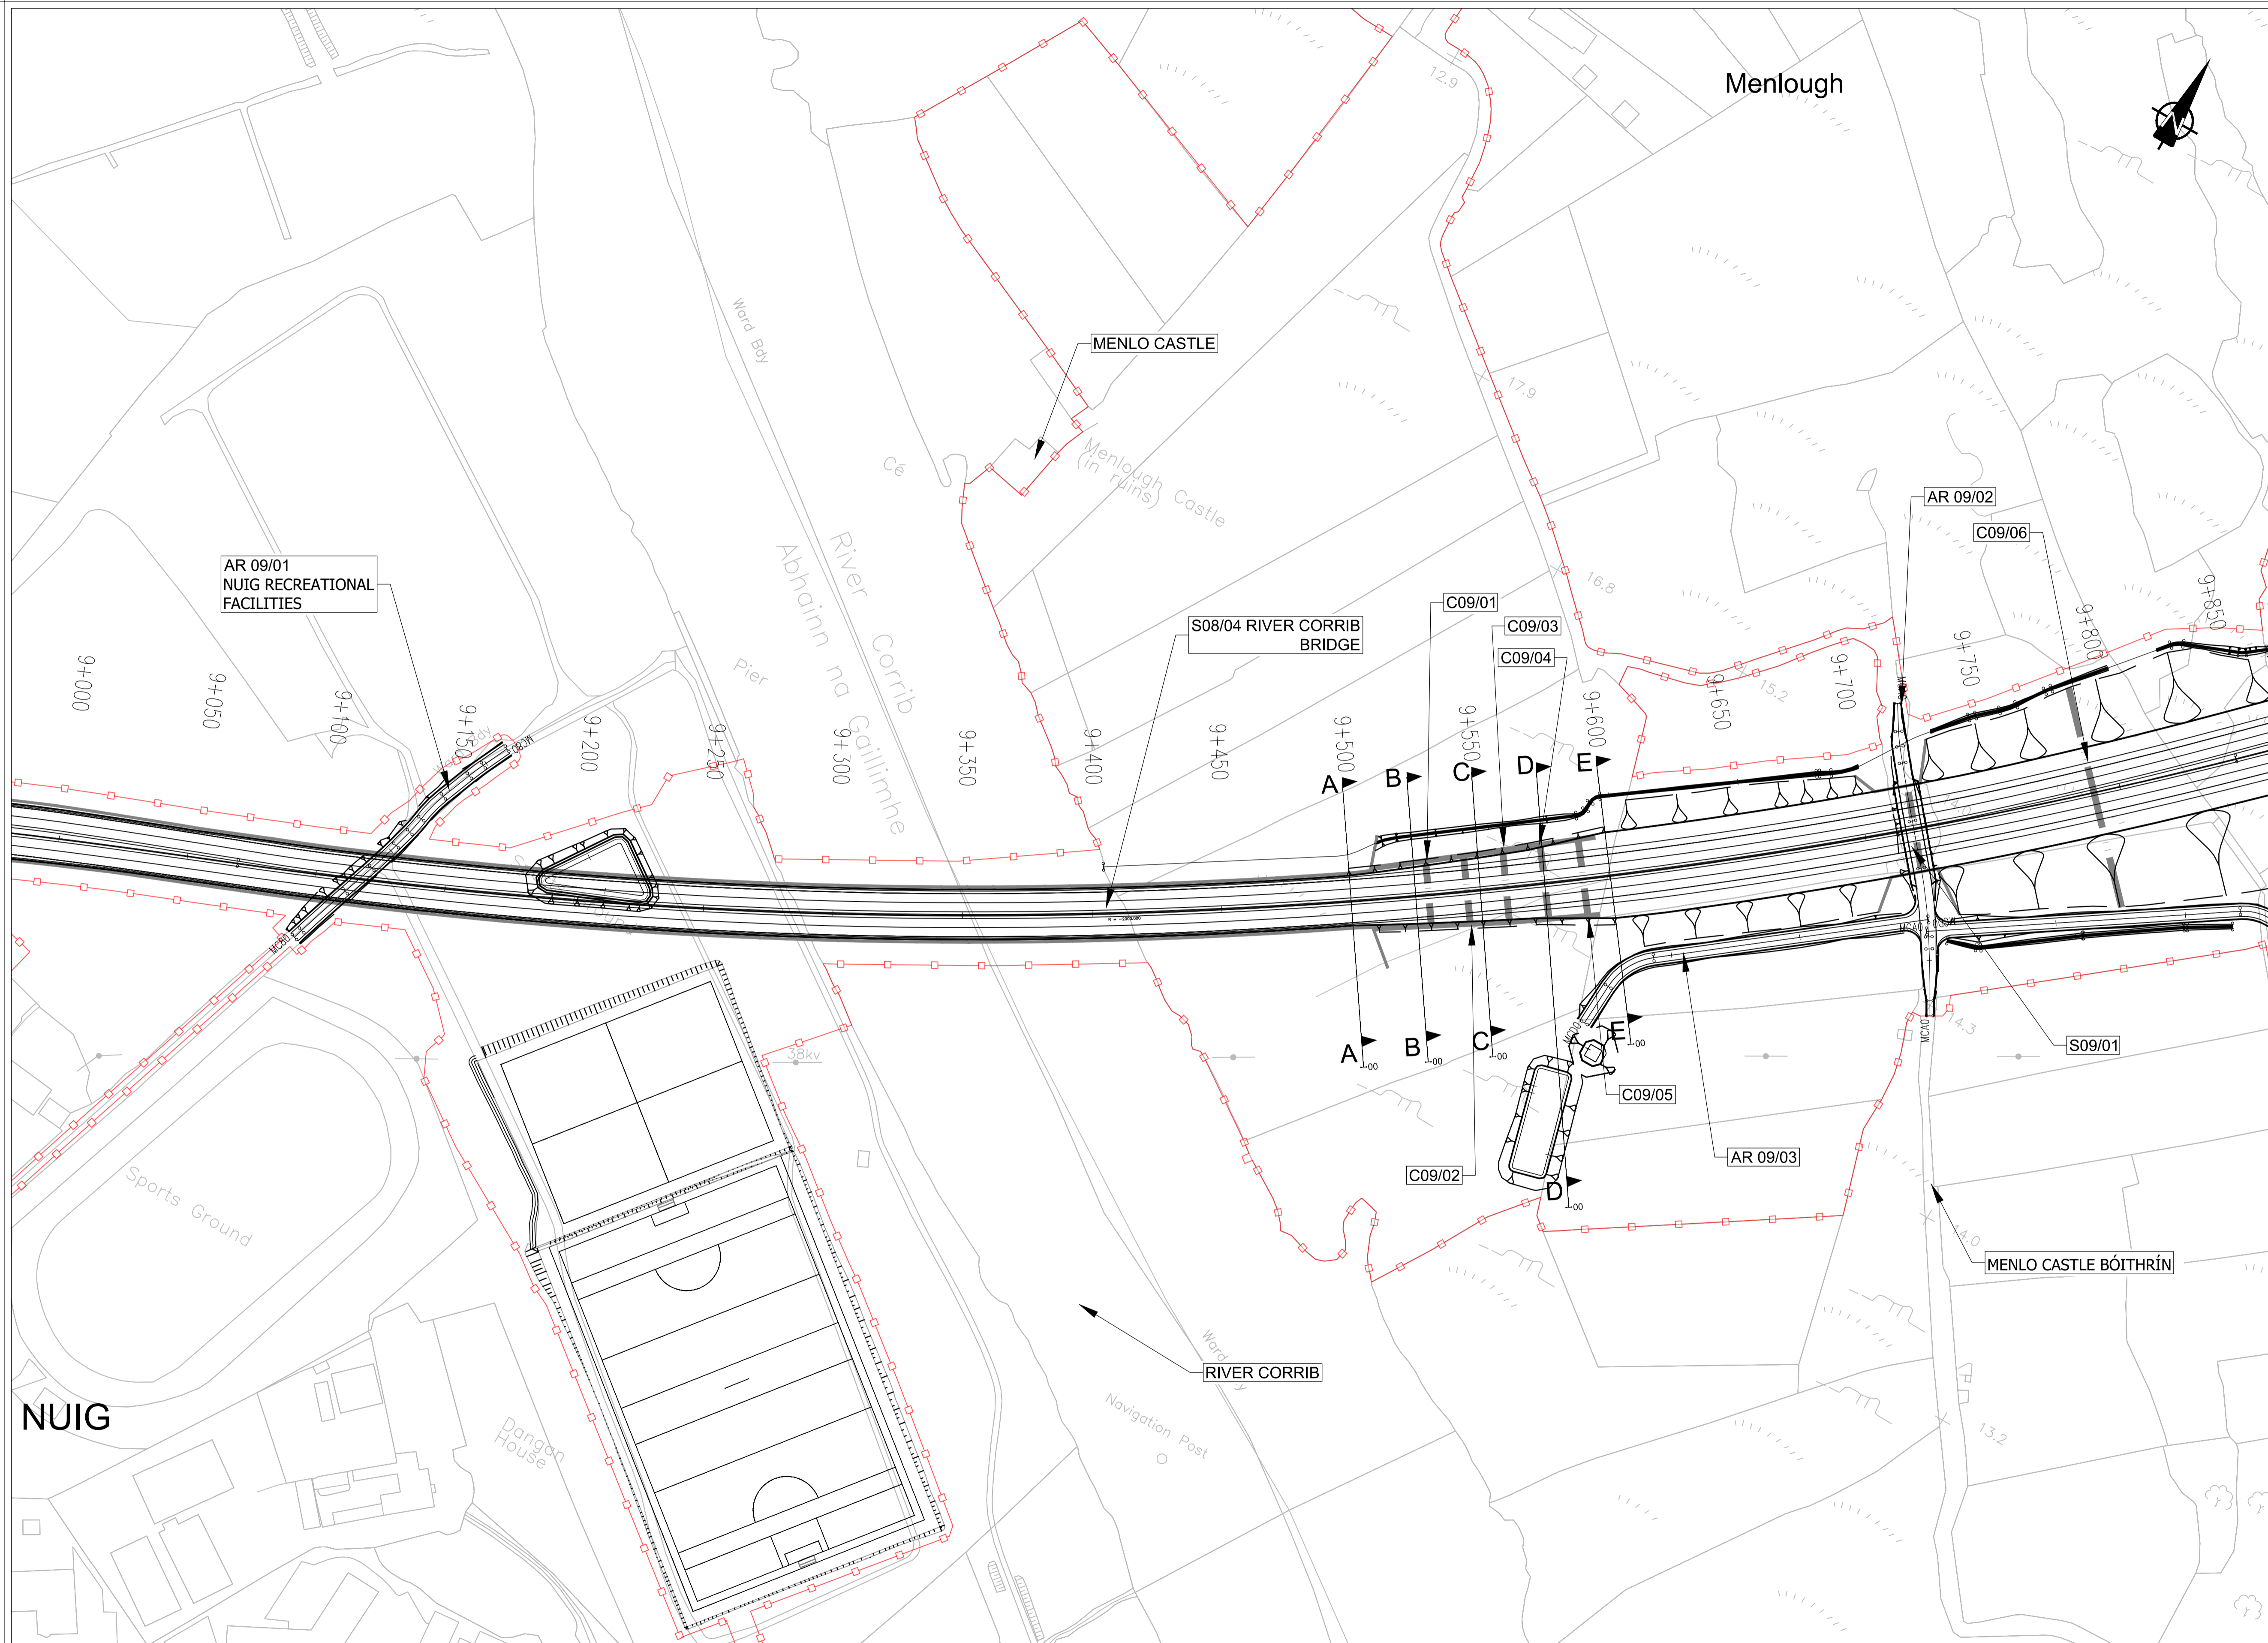

FOR INFORMATION

- Legend:**
- Proposed Development Boundary
 - Proposed Road Geometry
 - Earthworks - Fill
 - Earthworks - Cut
 - Structure (S)
 - Proposed Retaining wall (R)
 - Proposed Mammal Underpass (C)
 - Proposed Culvert (C)
 - Proposed Attenuation Pond / Infiltration Basin / Wetlands
 - AR - Access Road
 - Cross Section Path


Son áiríamh tá sonraíocht Shuirbhíreachtí Ordánáis Éireann arna áitirgeadh faoi Cheadúnas OSÍ Uimh. 2010/19CCMA/Comhairle Contae na Gaillimhe. Sírtaíonn áitirgeadh neamhdáraithe cóipeacht Shuirbhíreachtí Ordánáis Éireann agus Rialtas na hÉireann. © Suirbhíreachtí Ordánáis Éireann, 2010.

© Suirbhíreachtí Ordánáis Éireann. Gach ceart ar chosaint.
Uimhir cheadúnais 2010/19CCMA/Comhairle Contae na Gaillimhe.

Includes Ordnance Survey Ireland data reproduced under OS Licence number 2010/19CCMA/Galway County Council. Unauthorised reproduction infringes Ordnance Survey Ireland and Government of Ireland copyright. © Ordnance Survey Ireland, 2010.

© Ordnance Survey Ireland. All rights reserved. Licence number 2010/19CCMA/Galway County Council.

Clients

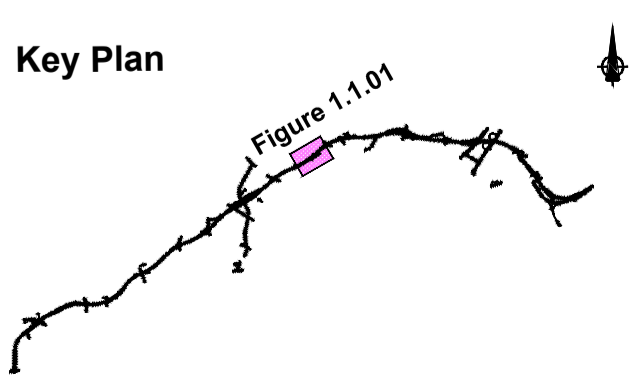

Consultant

Corporate House
City East Business Park
Ballybrit, Galway, Ireland.

Tel +353 (0)91 460675
www.N6GalwayCity.ie
www.arup.ie

Job Title
N6 Galway City Ring Road

Scale
1:2500 @ A3


Date
August 2019

Issue	Date	By	Chkd	Appd
I1	30/08/2019	KJ	MH	EMC


Drawing Title
Proposed River Corrib Bridge
Eastern Approach Plan Layout
Sheet 1 of 2

Drawing Status
For Information


Job No 233985	Drawing No Figure 1.1.01	Issue 11
-------------------------	------------------------------------	--------------------

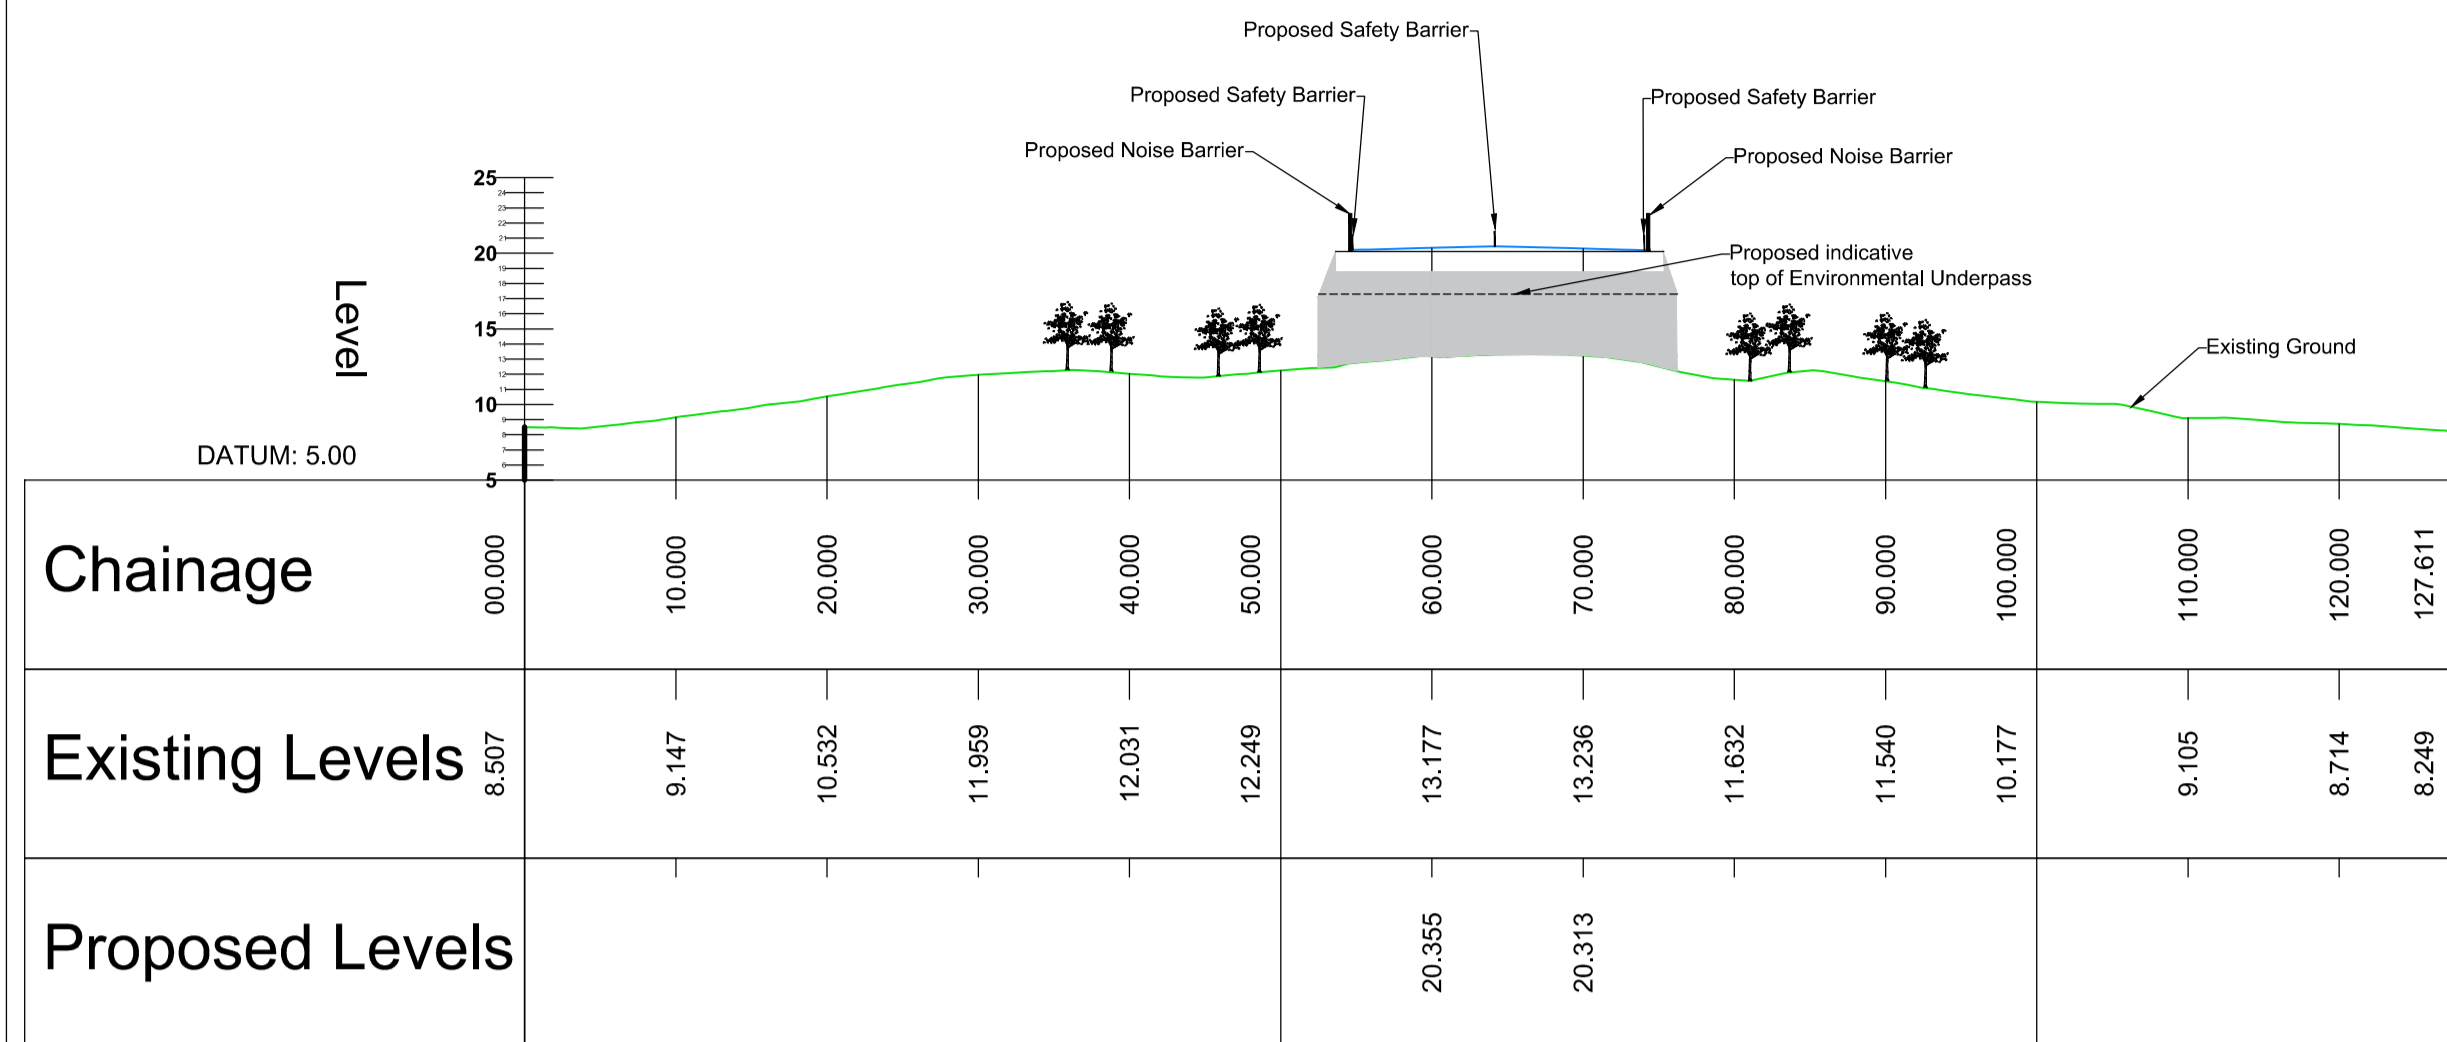


CROSS SECTION A-A : CH 9+500

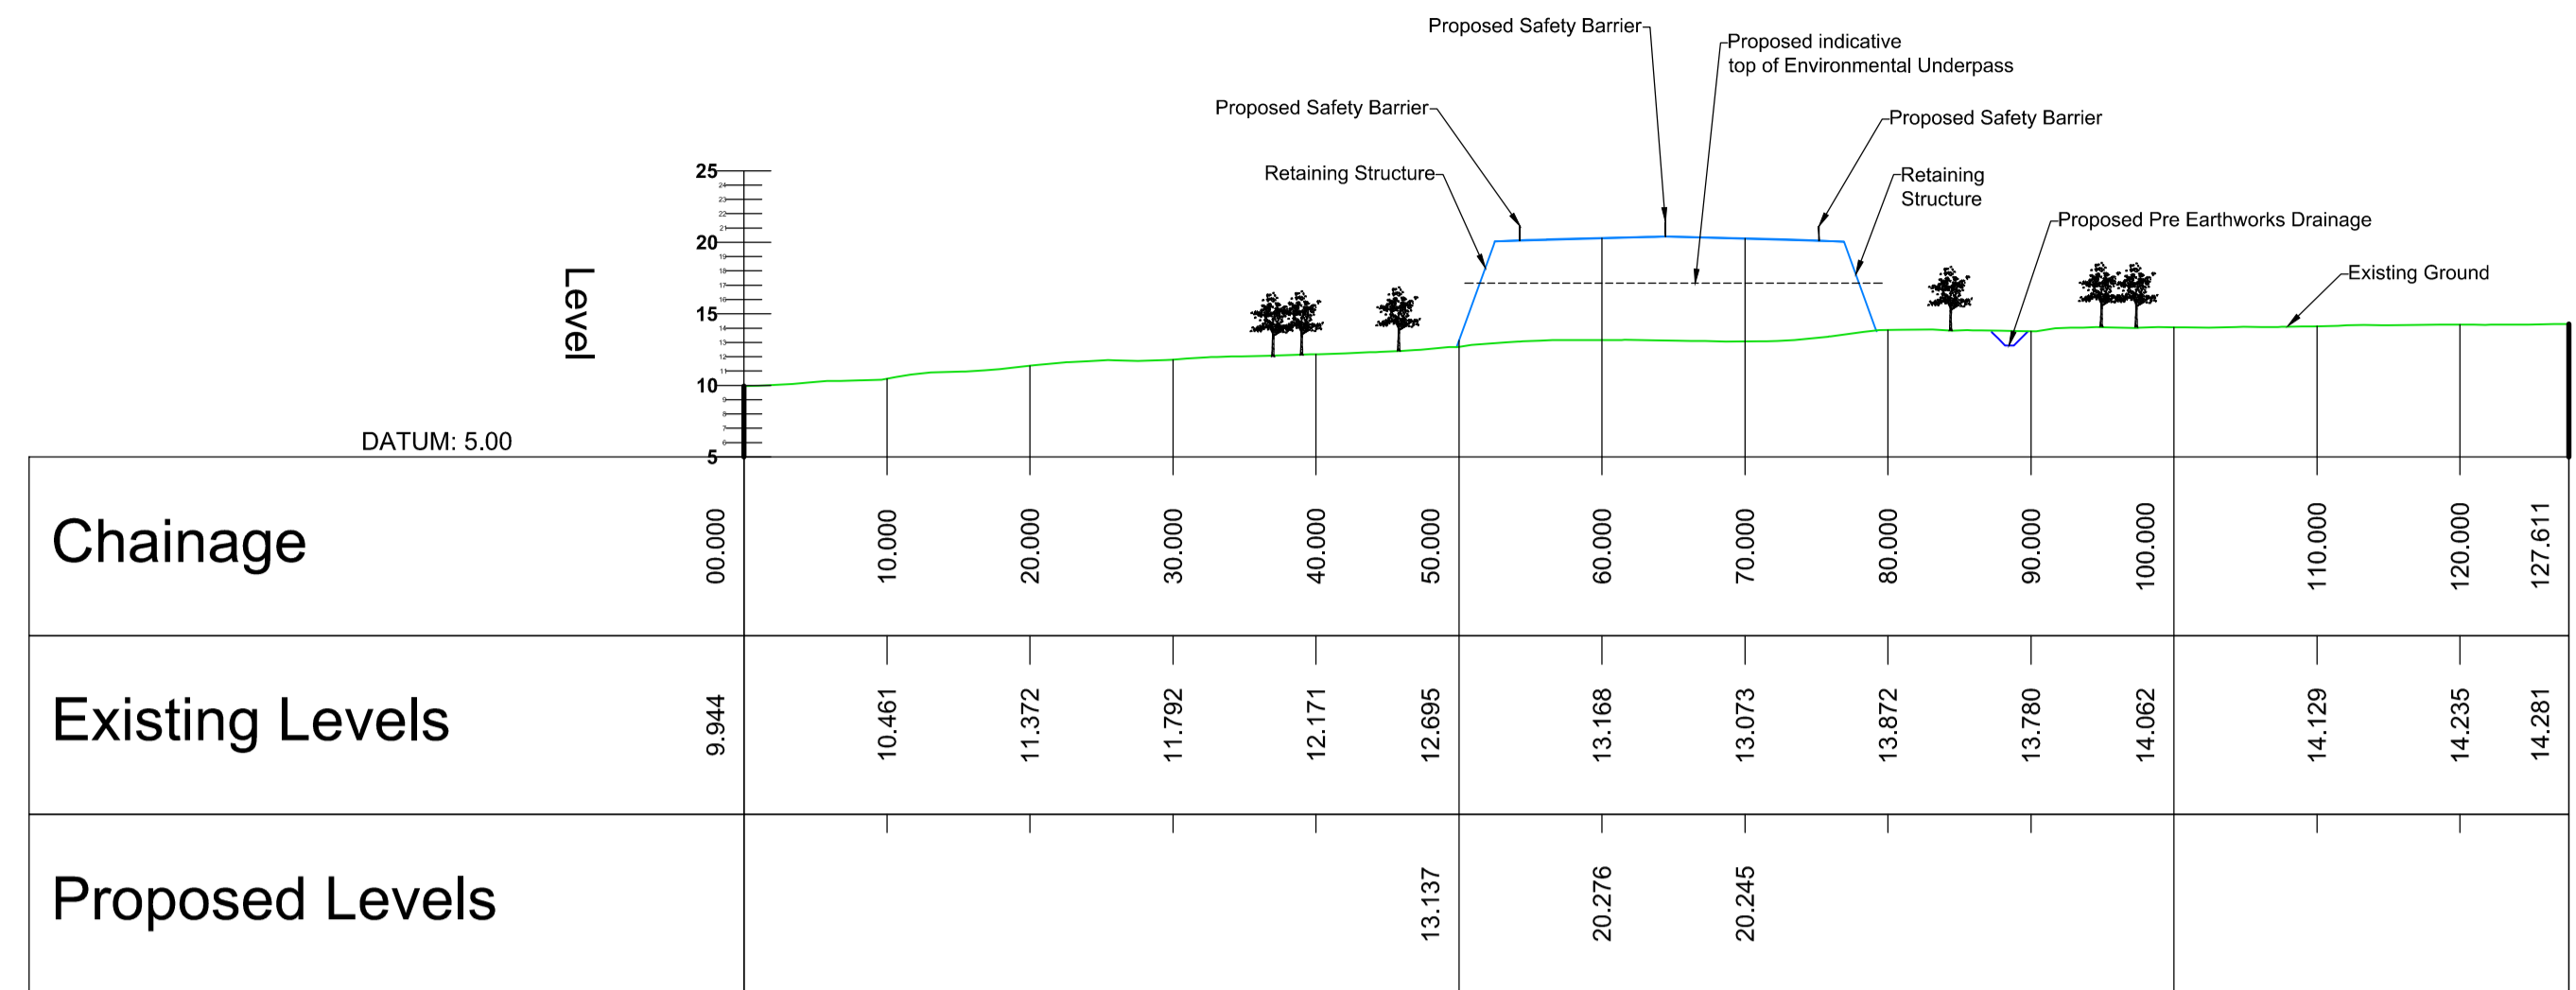


CROSS SECTION C-C : CH 9+550

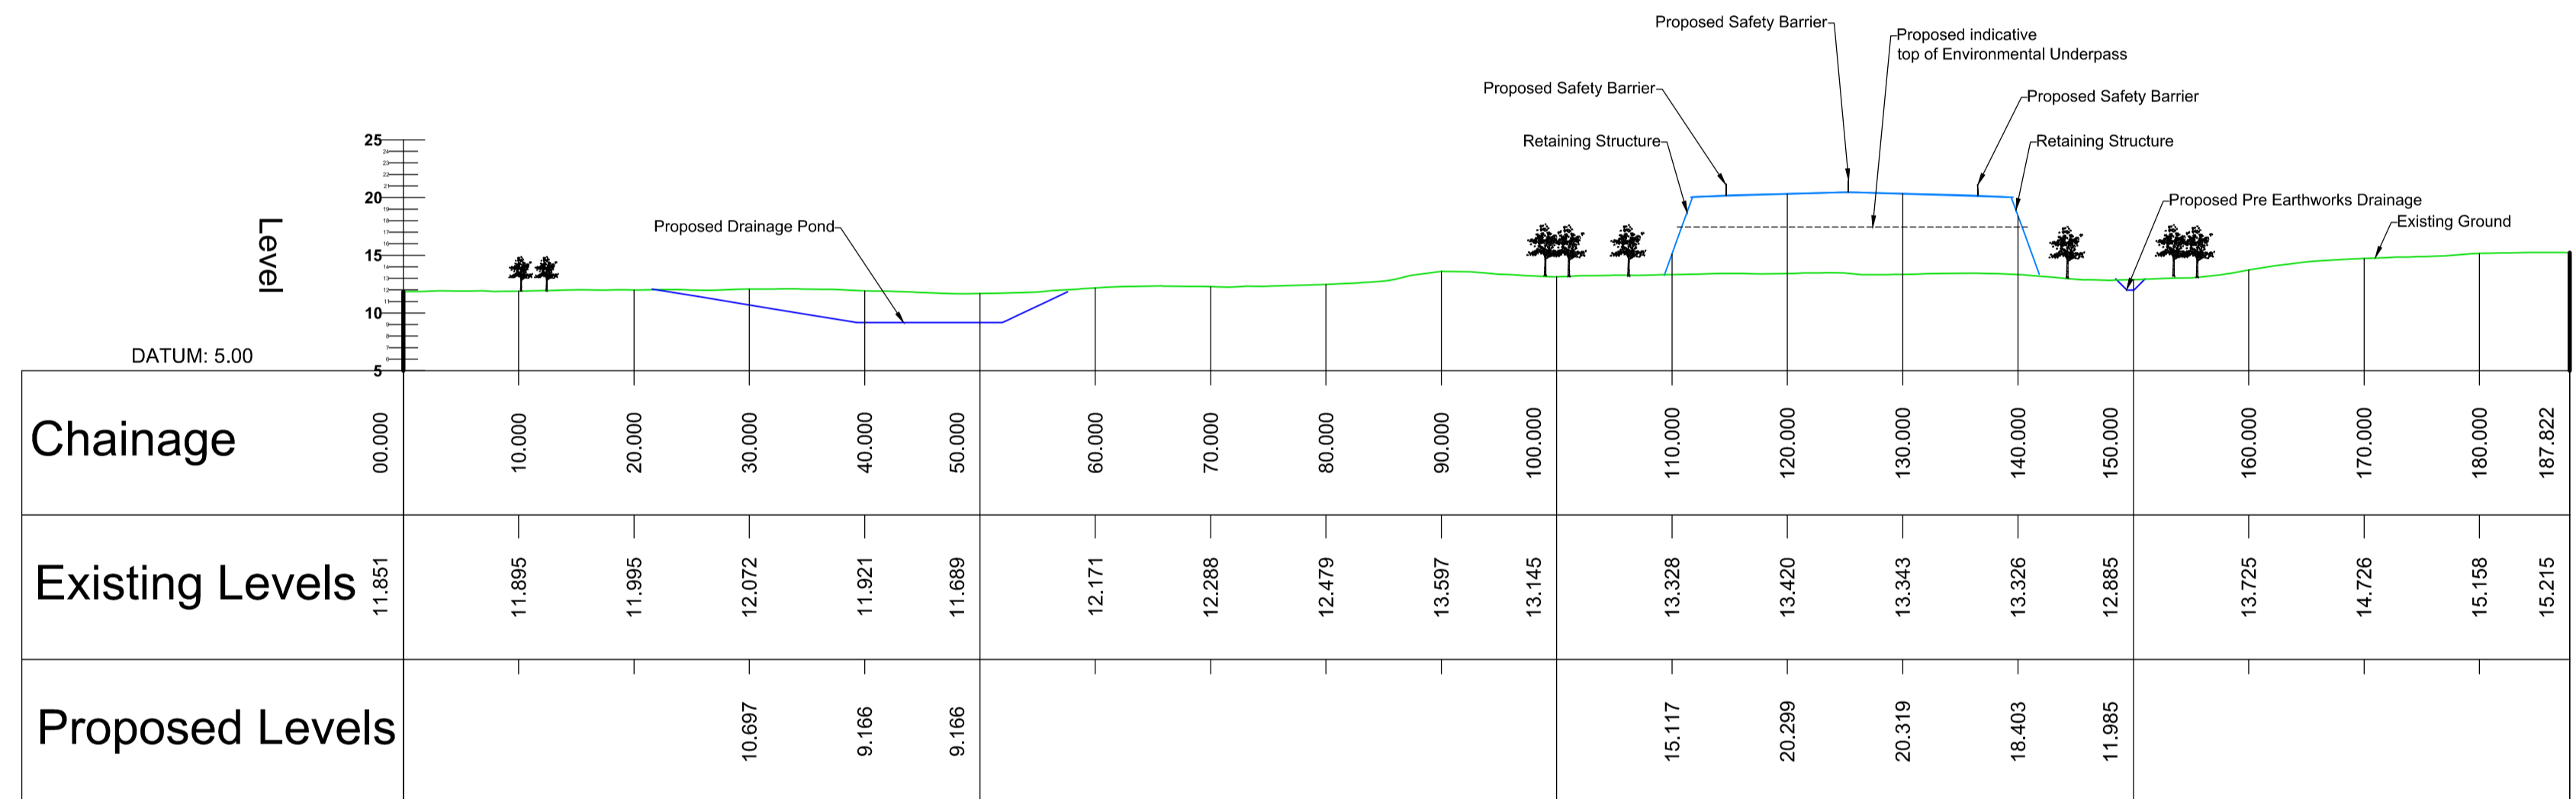

CROSS SECTION D-D : CH 9+575

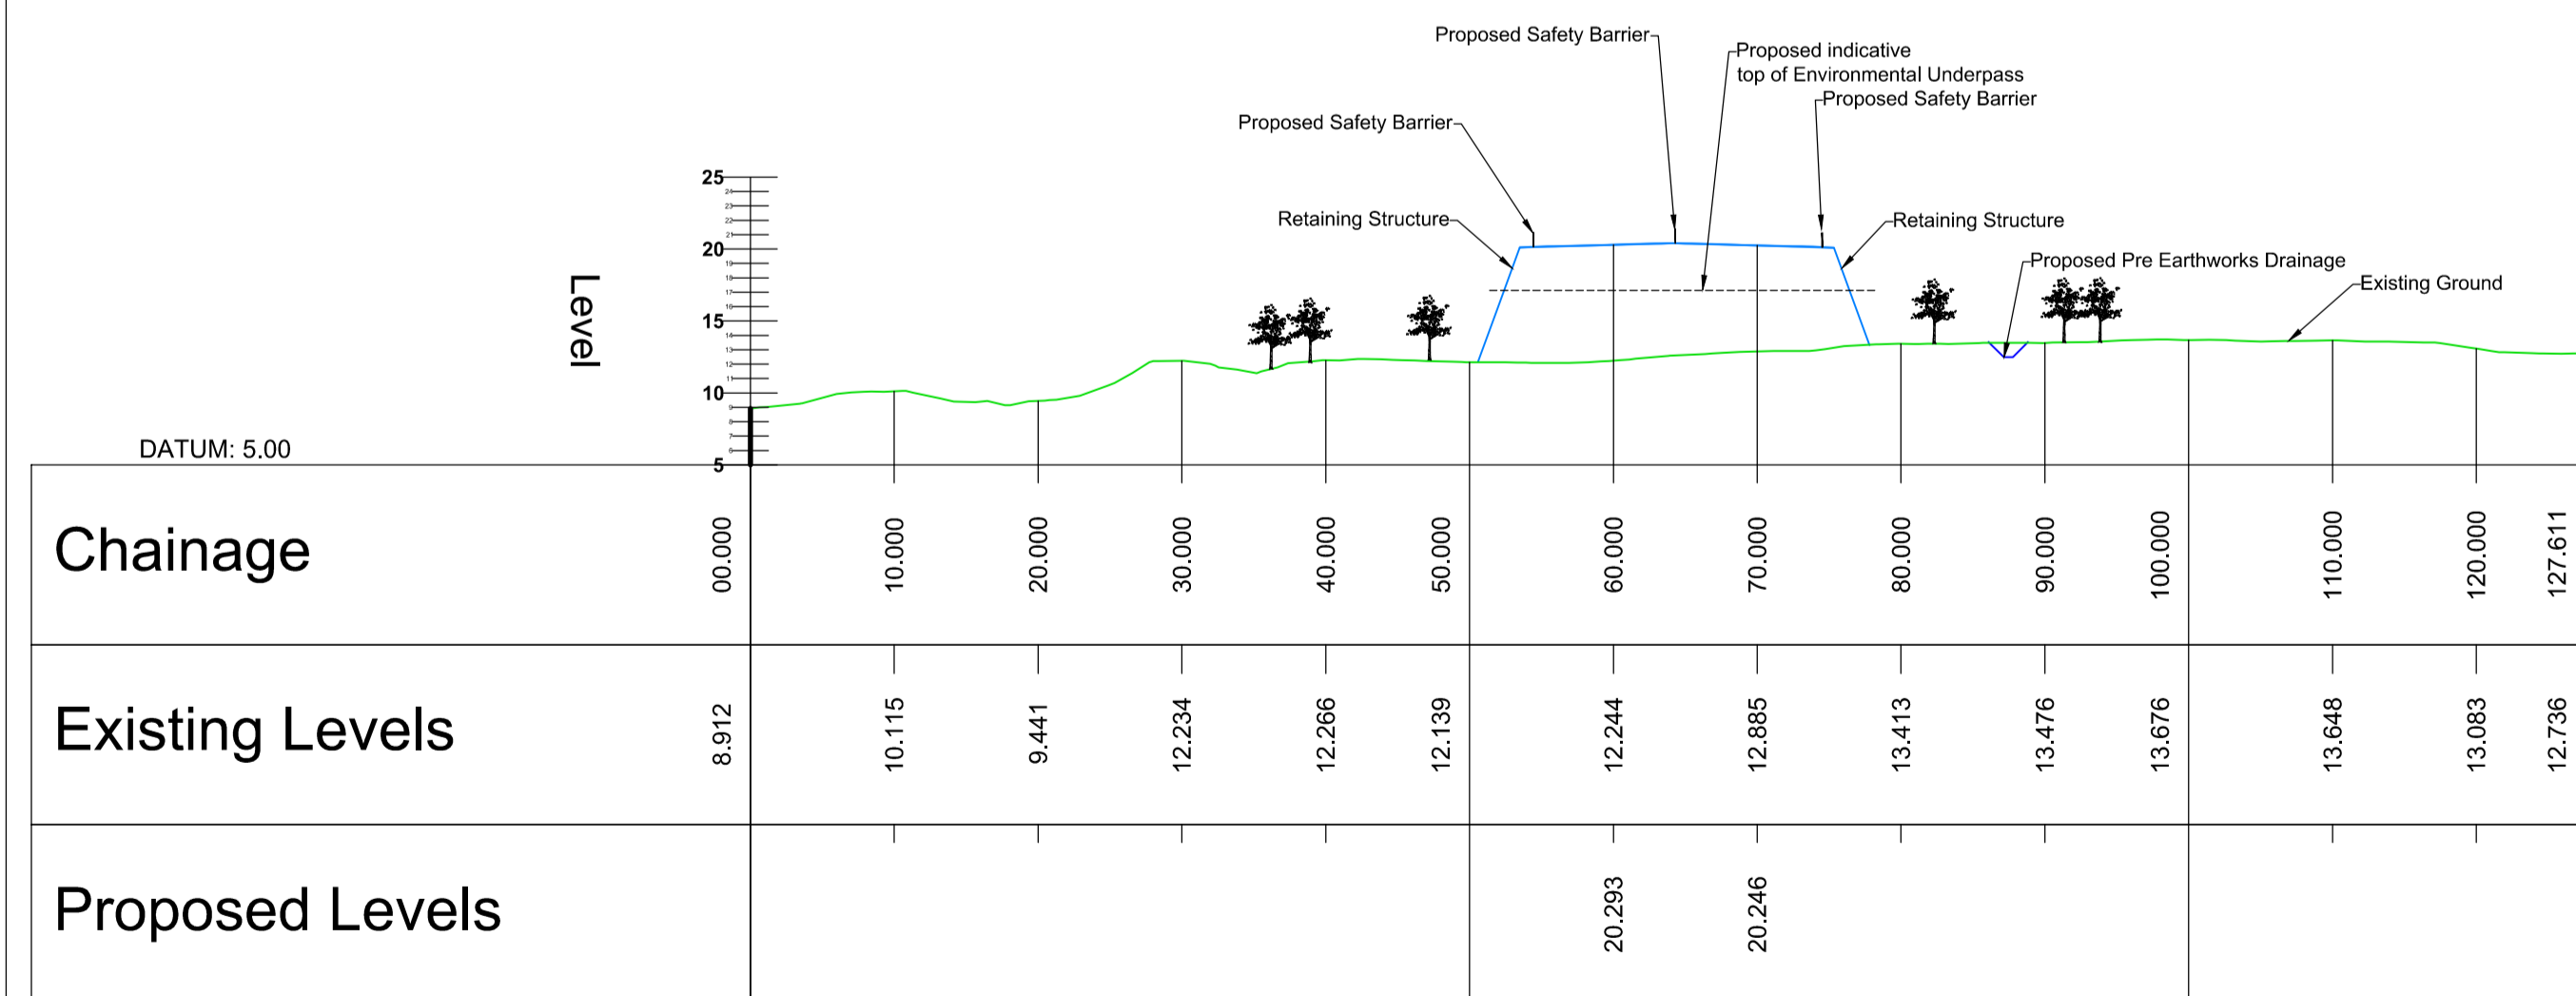

CROSS SECTION B-B : CH 9+525

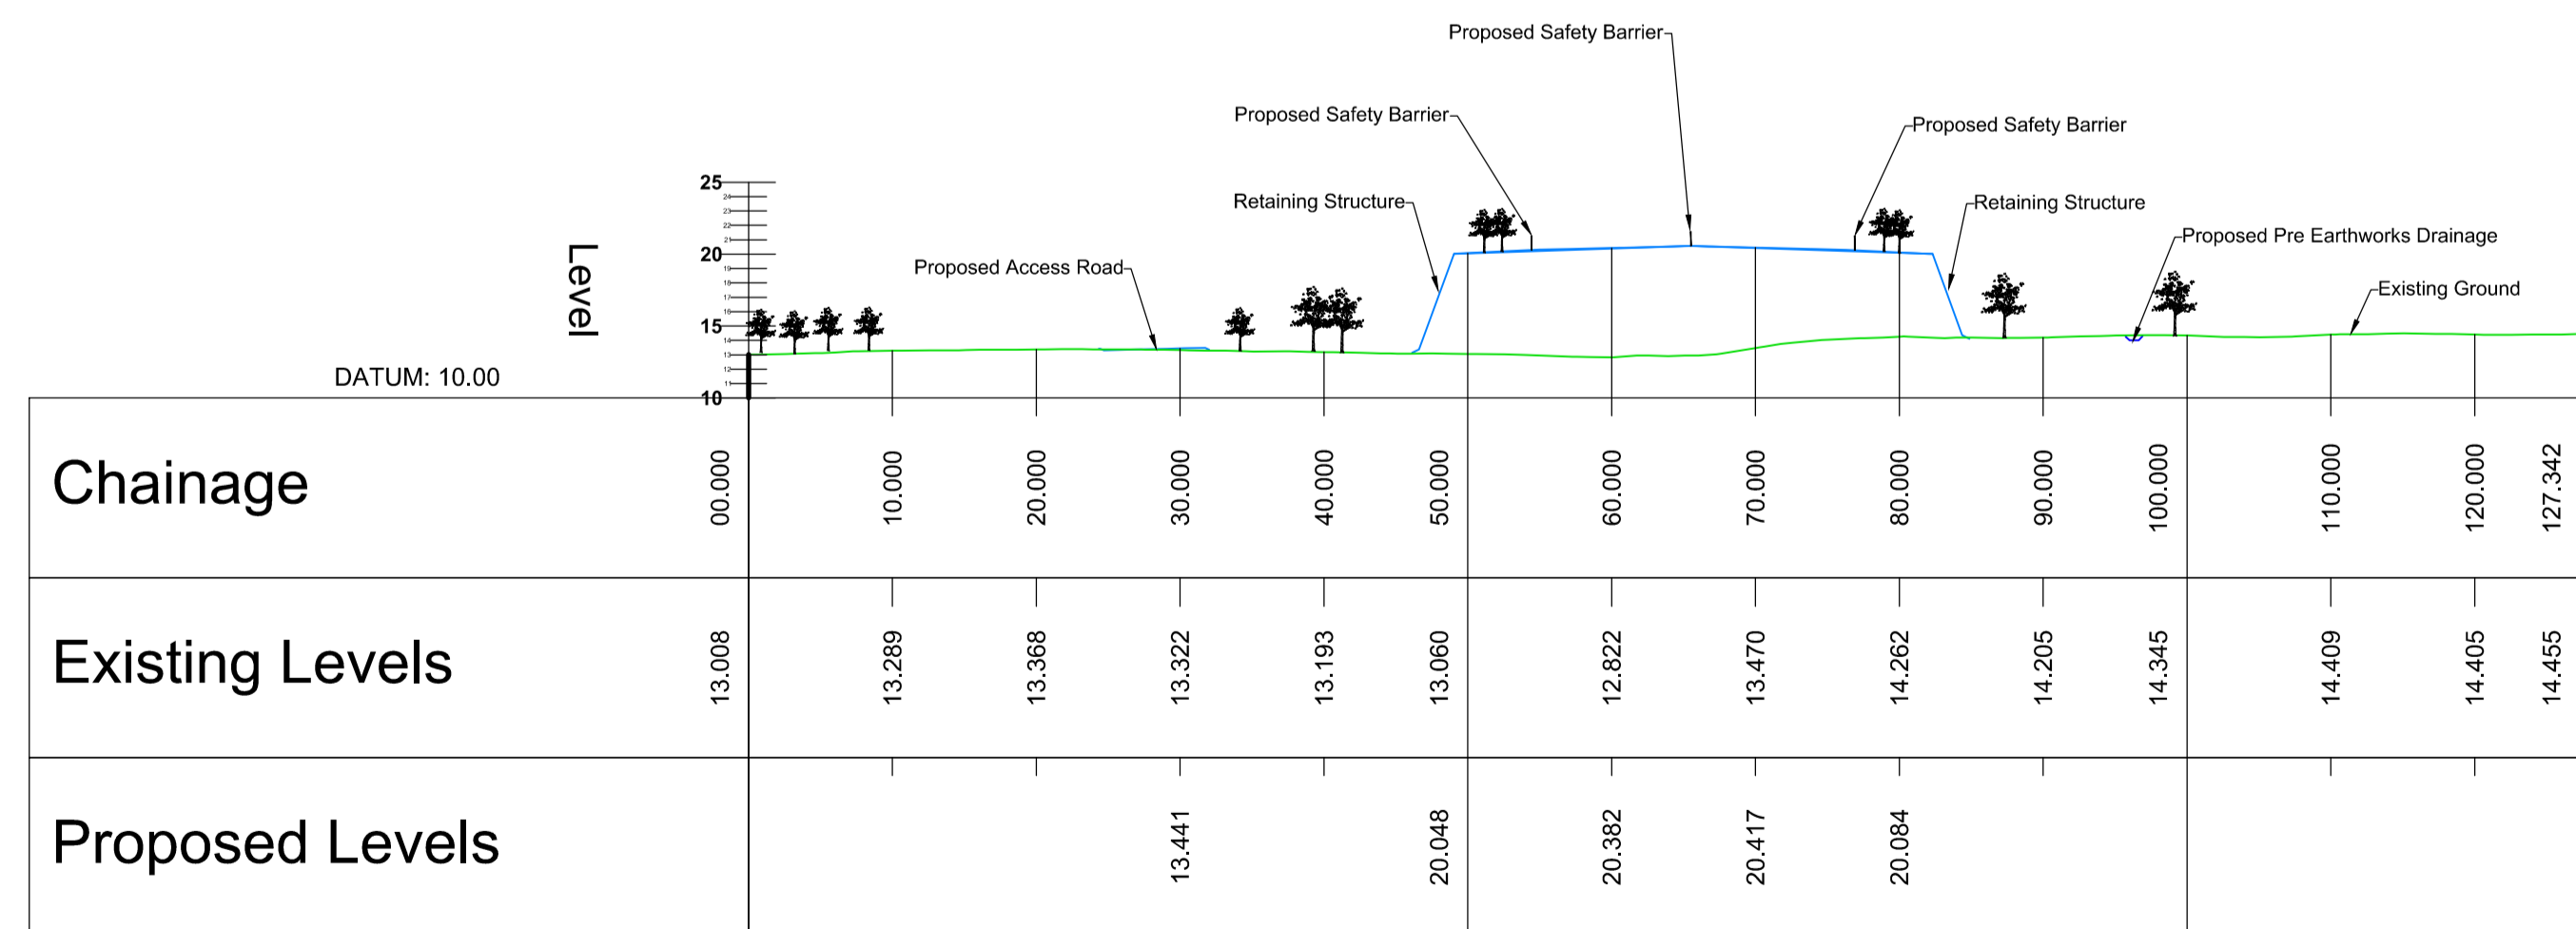

CROSS SECTION E-E : CH 9+600

San áireamh tá sonraíocht Shuirbhíreachtú Ordnáis Éireann arna áitirgeadh faoi Cheadúnas OSI Umh. 2010/19CCMA/Comhairle Contae na Gaillimhe. Sárstíon ar áitirgeadh neamhdáraithe cóipeacht Shuirbhíreachtú Ordnáis Éireann agus Riailas na hÉireann. © Suirbhíreachtú Ordnáis Éireann, 2010.

© Suirbhíreachtú Ordnáis Éireann. Gach ceart ar chosaint.
Umhír cheadúnais 2010/19CCMA/Comhairle Contae na Gaillimhe.

Includes Ordnance Survey Ireland data reproduced under OSI Licence number 2010/19CCMA/Galway County Council.
Unauthorised reproduction infringes Ordnance Survey Ireland and Government of Ireland copyright. © Ordnance Survey Ireland, 2010.

© Ordnance Survey Ireland. All rights reserved. Licence number 2010/19CCMA/Galway County Council.

Clients

Key Plan

Consultant

Corporate House
City East Business Park
Ballybrit, Galway, Ireland.

Tel +353 (0)91 460675
www.N6GalwayCity.ie
www.arup.ie

Job Title
N6 Galway City Ring Road

Scale
1:1000 @ A3

Date
August 2019

Issue	Date	By	Chkd	Appd
I1	30/08/2019	KJ	MH	EMC

Drawing Title
Proposed River Corrib Bridge
Eastern Approach Cross Section.
Sheet 2 of 2

Drawing Status
For Information

Job No
233985

Drawing No
Figure 1.1.02

Issue
11