

Appendix A.1.12

N6 GCRR and 2006 GCOB


A.1.12



FOR INFORMATION

Legend

- City Boundary
- ▭ Lough Corrib cSAC
- N6 GCRR
- 2006 GCOB West
- 2006 GCOB East

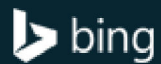

© 2019 Microsoft Corporation © 2019 DigitalGlobe ©CNES (2019) Distribution Airbus DS

San áireamh tá sonraíocht Shuirbhíreacht Ordánais Éireann arna ástigeadh faoi Cheadúnas OSI Uimh. 2010/19CCMA/Comhairle Contae na Gaillimhe. Sáraíonn ástigeadh neamhdánalthe cóipeacht Shuirbhíreacht Ordánais Éireann agus Rialtas na hÉireann. © Suirbhíreacht Ordánais Éireann, 2010.

© Suirbhíreacht Ordánais Éireann. Gach ceart ar chosaint. Uimhir cheadúnais 2010/19CCMA/Comhairle Contae na Gaillimhe.

Includes Ordnance Survey Ireland data reproduced under OSI Licence number 2010/19CCMA/Galway County Council. Unauthorised reproduction infringes Ordnance Survey Ireland and Government of Ireland copyright. © Ordnance Survey Ireland, 2010.

© Ordnance Survey Ireland. All rights reserved. Licence number 2010/19CCMA/Galway County Council.

Clients

Consultant

ARUP

Corporate House
City East Business Park
Ballybrit, Galway, Ireland

Tel +353 (0)91 460675
www.N6GalwayCity.ie
www.arup.ie

Job Title

N6 Galway City Ring Road

Scale: **1:50,000**

Date: **August 2019**

I1	30/08/2019	KD	MH	EMC
Issue	Date	By	Chkd	Appd


Drawing Title

N6 GCRR and 2006 GCOB (Aerial Mapping)

Drawing Status

For Information

Job No	Drawing No	Issue
233985-00	Figure 1.9.1	11

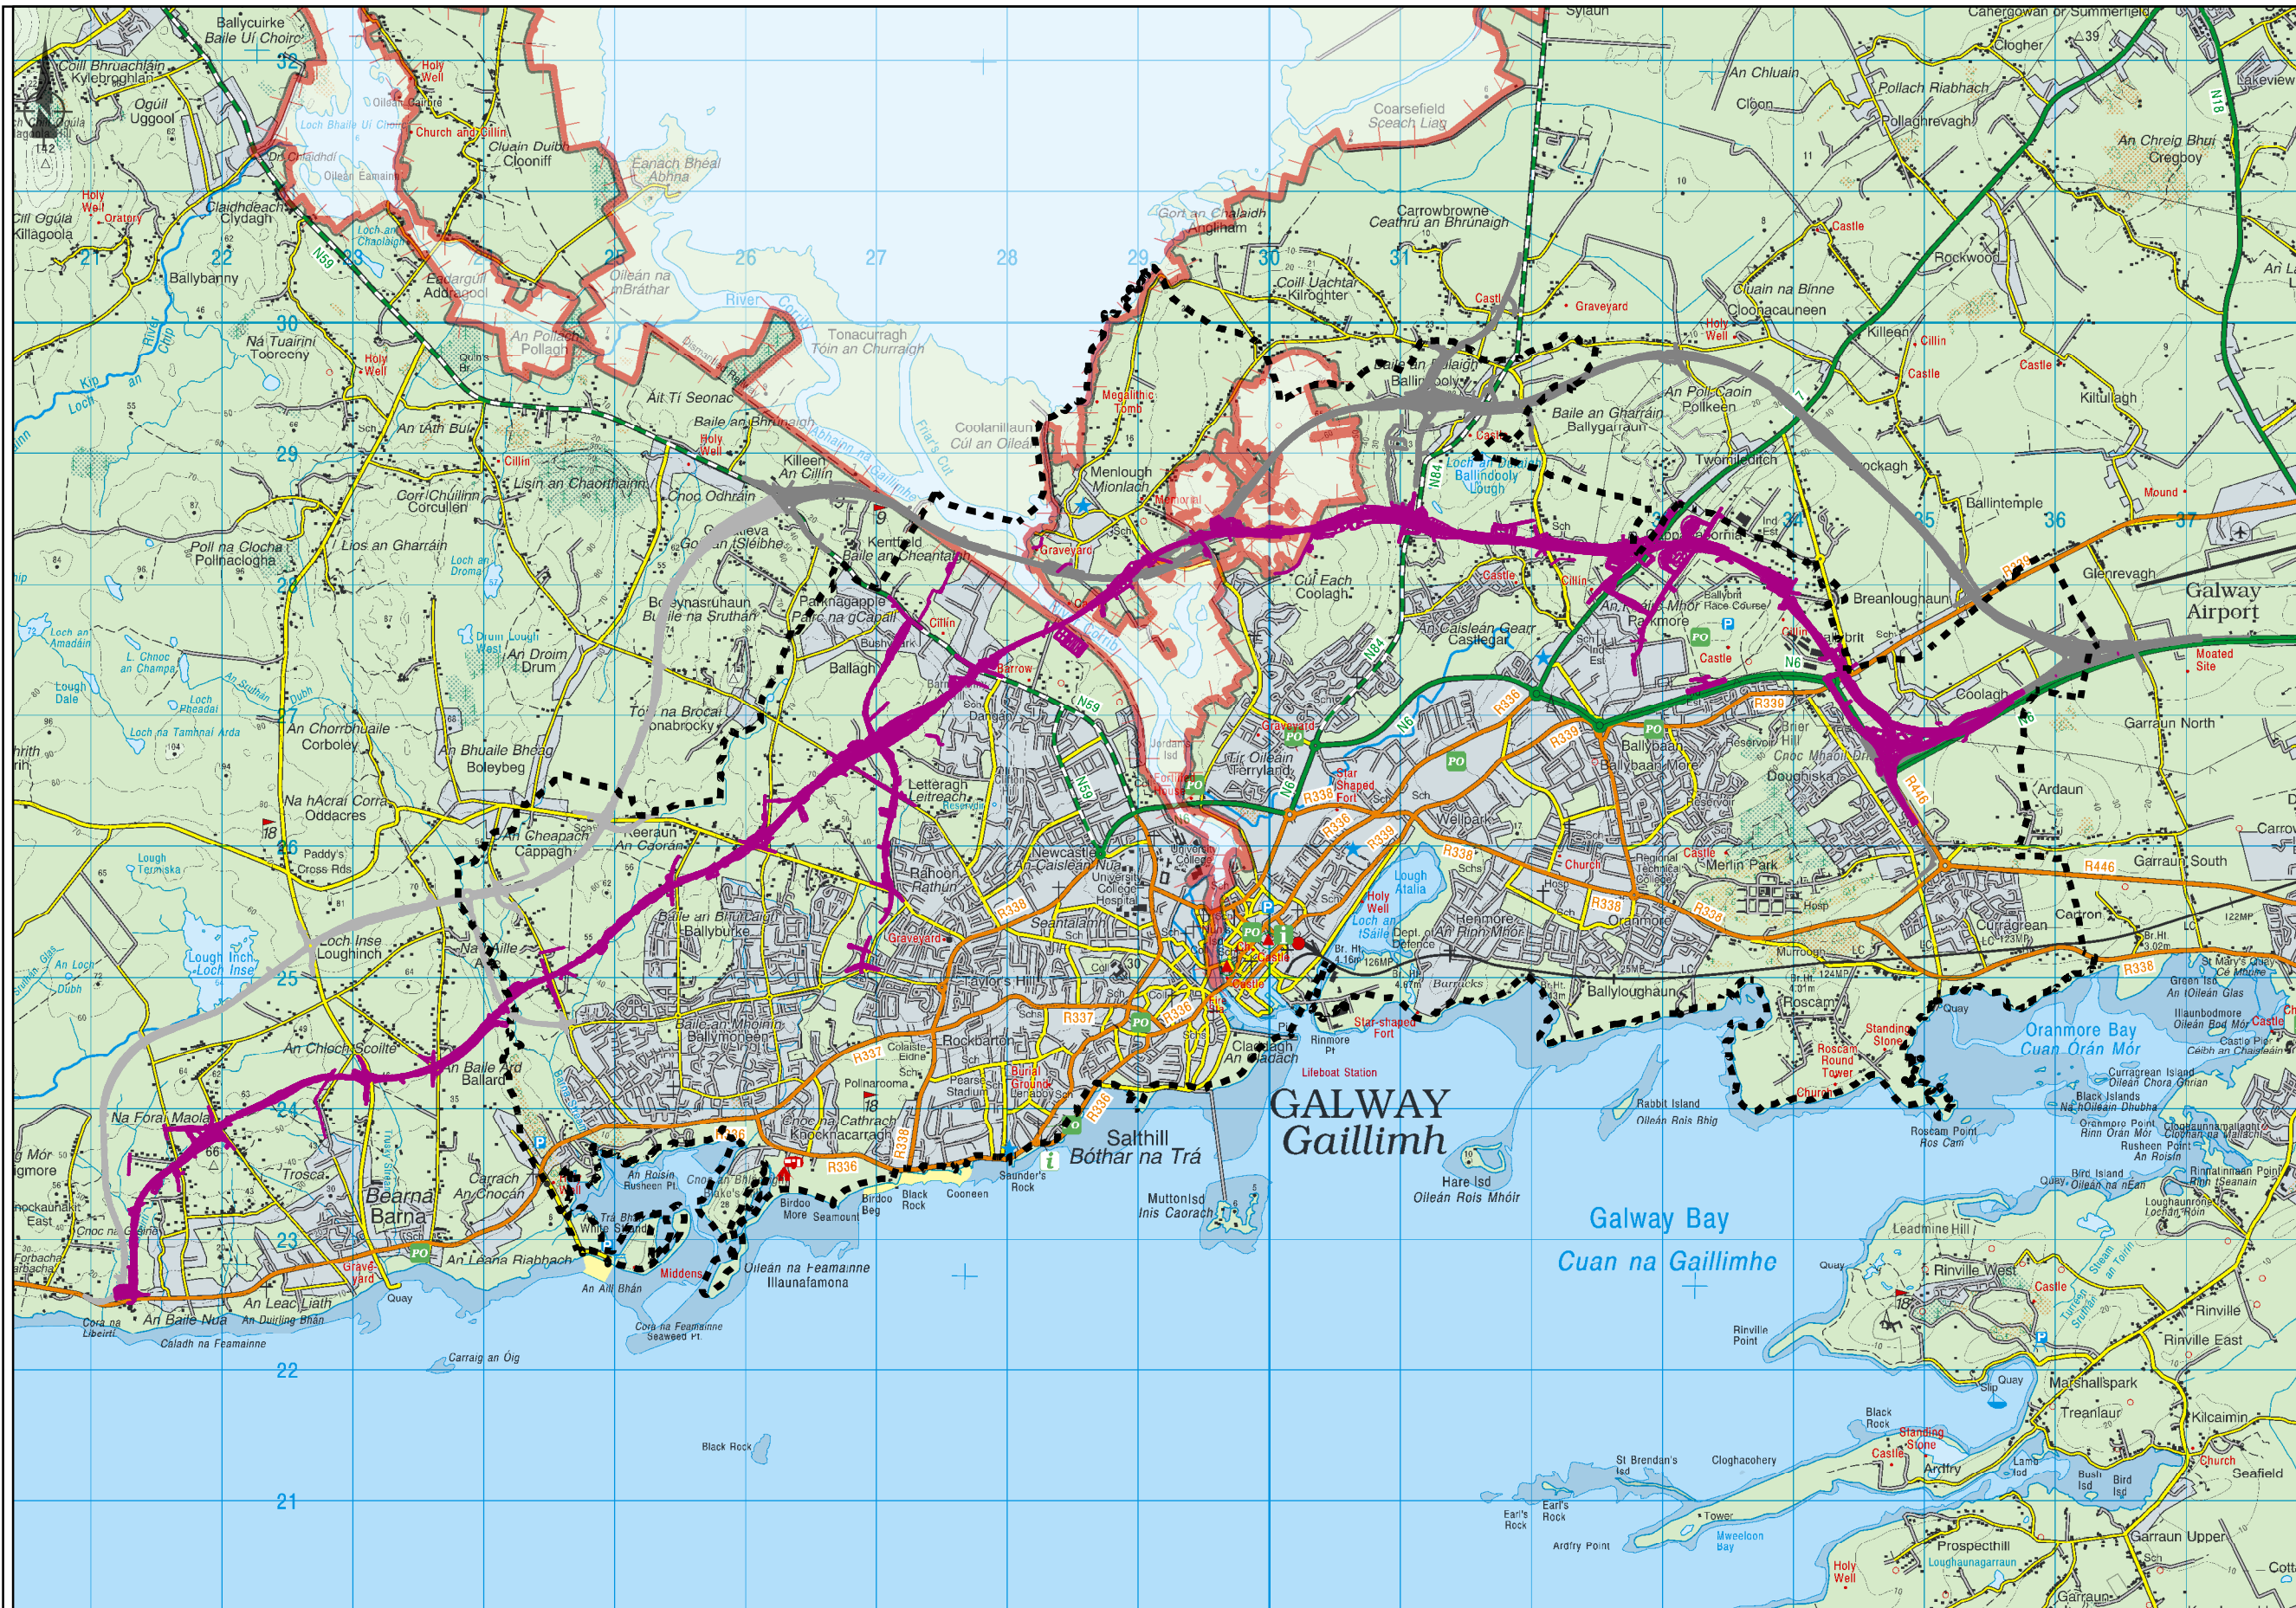

FOR INFORMATION

- Legend**
- City Boundary
 - Lough Corrib cSAC
 - N6 GCR
 - 2006 GCOB West
 - 2006 GCOB East

San áireamh tá sonraíocht Shuirbhíreacht Ordánais Éireann arna ástigeadh faoi Cheadúnas OSI Uimh. 2010/19CCMA/Comhairle Chontae na Gaillimhe. Sáráilonn ástigeadh neamhdáilithe cóipeacht Shuirbhíreacht Ordánais Éireann agus Rialtas na hÉireann. © Suirbhíreacht Ordánais Éireann, 2010.

© Suirbhíreacht Ordánais Éireann. Gach ceart ar chosaint. Uimhir cheadúnais 2010/19CCMA/Comhairle Chontae na Gaillimhe.

Includes Ordnance Survey Ireland data reproduced under OSI Licence number 2010/19CCMA/Galway County Council. Unauthorised reproduction infringes Ordnance Survey Ireland and Government of Ireland copyright. © Ordnance Survey Ireland, 2010.

© Ordnance Survey Ireland. All rights reserved. Licence number 2010/19CCMA/Galway County Council.

Clients

Consultant

Corporate House
City East Business Park
Ballybrit, Galway, Ireland

Tel +353 (0)91 460675
www.arup.ie

Job Title

N6 Galway City Ring Road

Scale: **1:50,000**

Date: **August 2019**

Issue	Date	By	Chkd	Appd
I1	30/08/2019	KD	MH	EMC

Drawing Title

N6 GCR and 2006 GCOB (Discovery Mapping)

Drawing Status

For Information

Job No	Drawing No	Issue
233985-00	Figure 1.9.2	11