

San áireamh tá sonraíocht Shuirbhíreacht Orlandis Éireann arna eagrú go dtí Ceardlannas OSI Uimh. 2010/15CCMA/Comhairle Contae na Gaillimne. Sáráireann arís go dtí neamhdán na cásí ceart Shuirbhíreacht Orlandis Éireann agus Riailtas na hÉireann. © Suirbhíreacht Orlandis Éireann, 2010.


Includes Ordnance Survey Ireland data reproduced under OSI Licence number 2010/15CCMA/Galway County Council. Unauthorised reproduction infringes Ordnance Survey Ireland and Government of Ireland copyright. © Ordnance Survey Ireland, 2010.

Disclaimer Note:
The constraints and options shown are draft only and subject to change. More detailed assessments, on-going studies and the information received from the public may result in changes to these constraints and options.

Nóta Séanta:
Tá na srianta agus na roghanna atá léirithe ina bhfoirm dréacht, d'fhéadfaí athraithe teacht orthu. Is mar thoradh ar mheasúnaithe níos mionchruinne, ar staidéar leanúnach agus ar eolas ón bpobal go ndéanfar athruithe ar na srianta agus na roghanna seo.

Clients

Galway City Transport Project

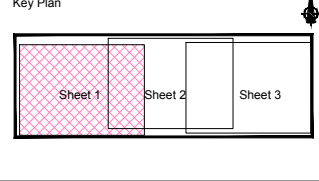

Consultant

Corporate House
City East Business Park
Ballybri, Galway, Ireland.

Tel +353 (0)91 460675
www.N6GalwayCity.ie
www.arup.ie

Job Title
N6 Galway City Transport Project

Scale
N.T.S.

Date
August 2015

Issue	Date	By	Chkd	Appd
I1	28/08/2015	KJ	MH	EMC

Drawing Title
3rd Environmental Workshop Record


Sheet 1 of 3

Drawing Status
Route Selection

Job No
233985-00

Drawing No
Figure 5.3.5.1

Issue
I1

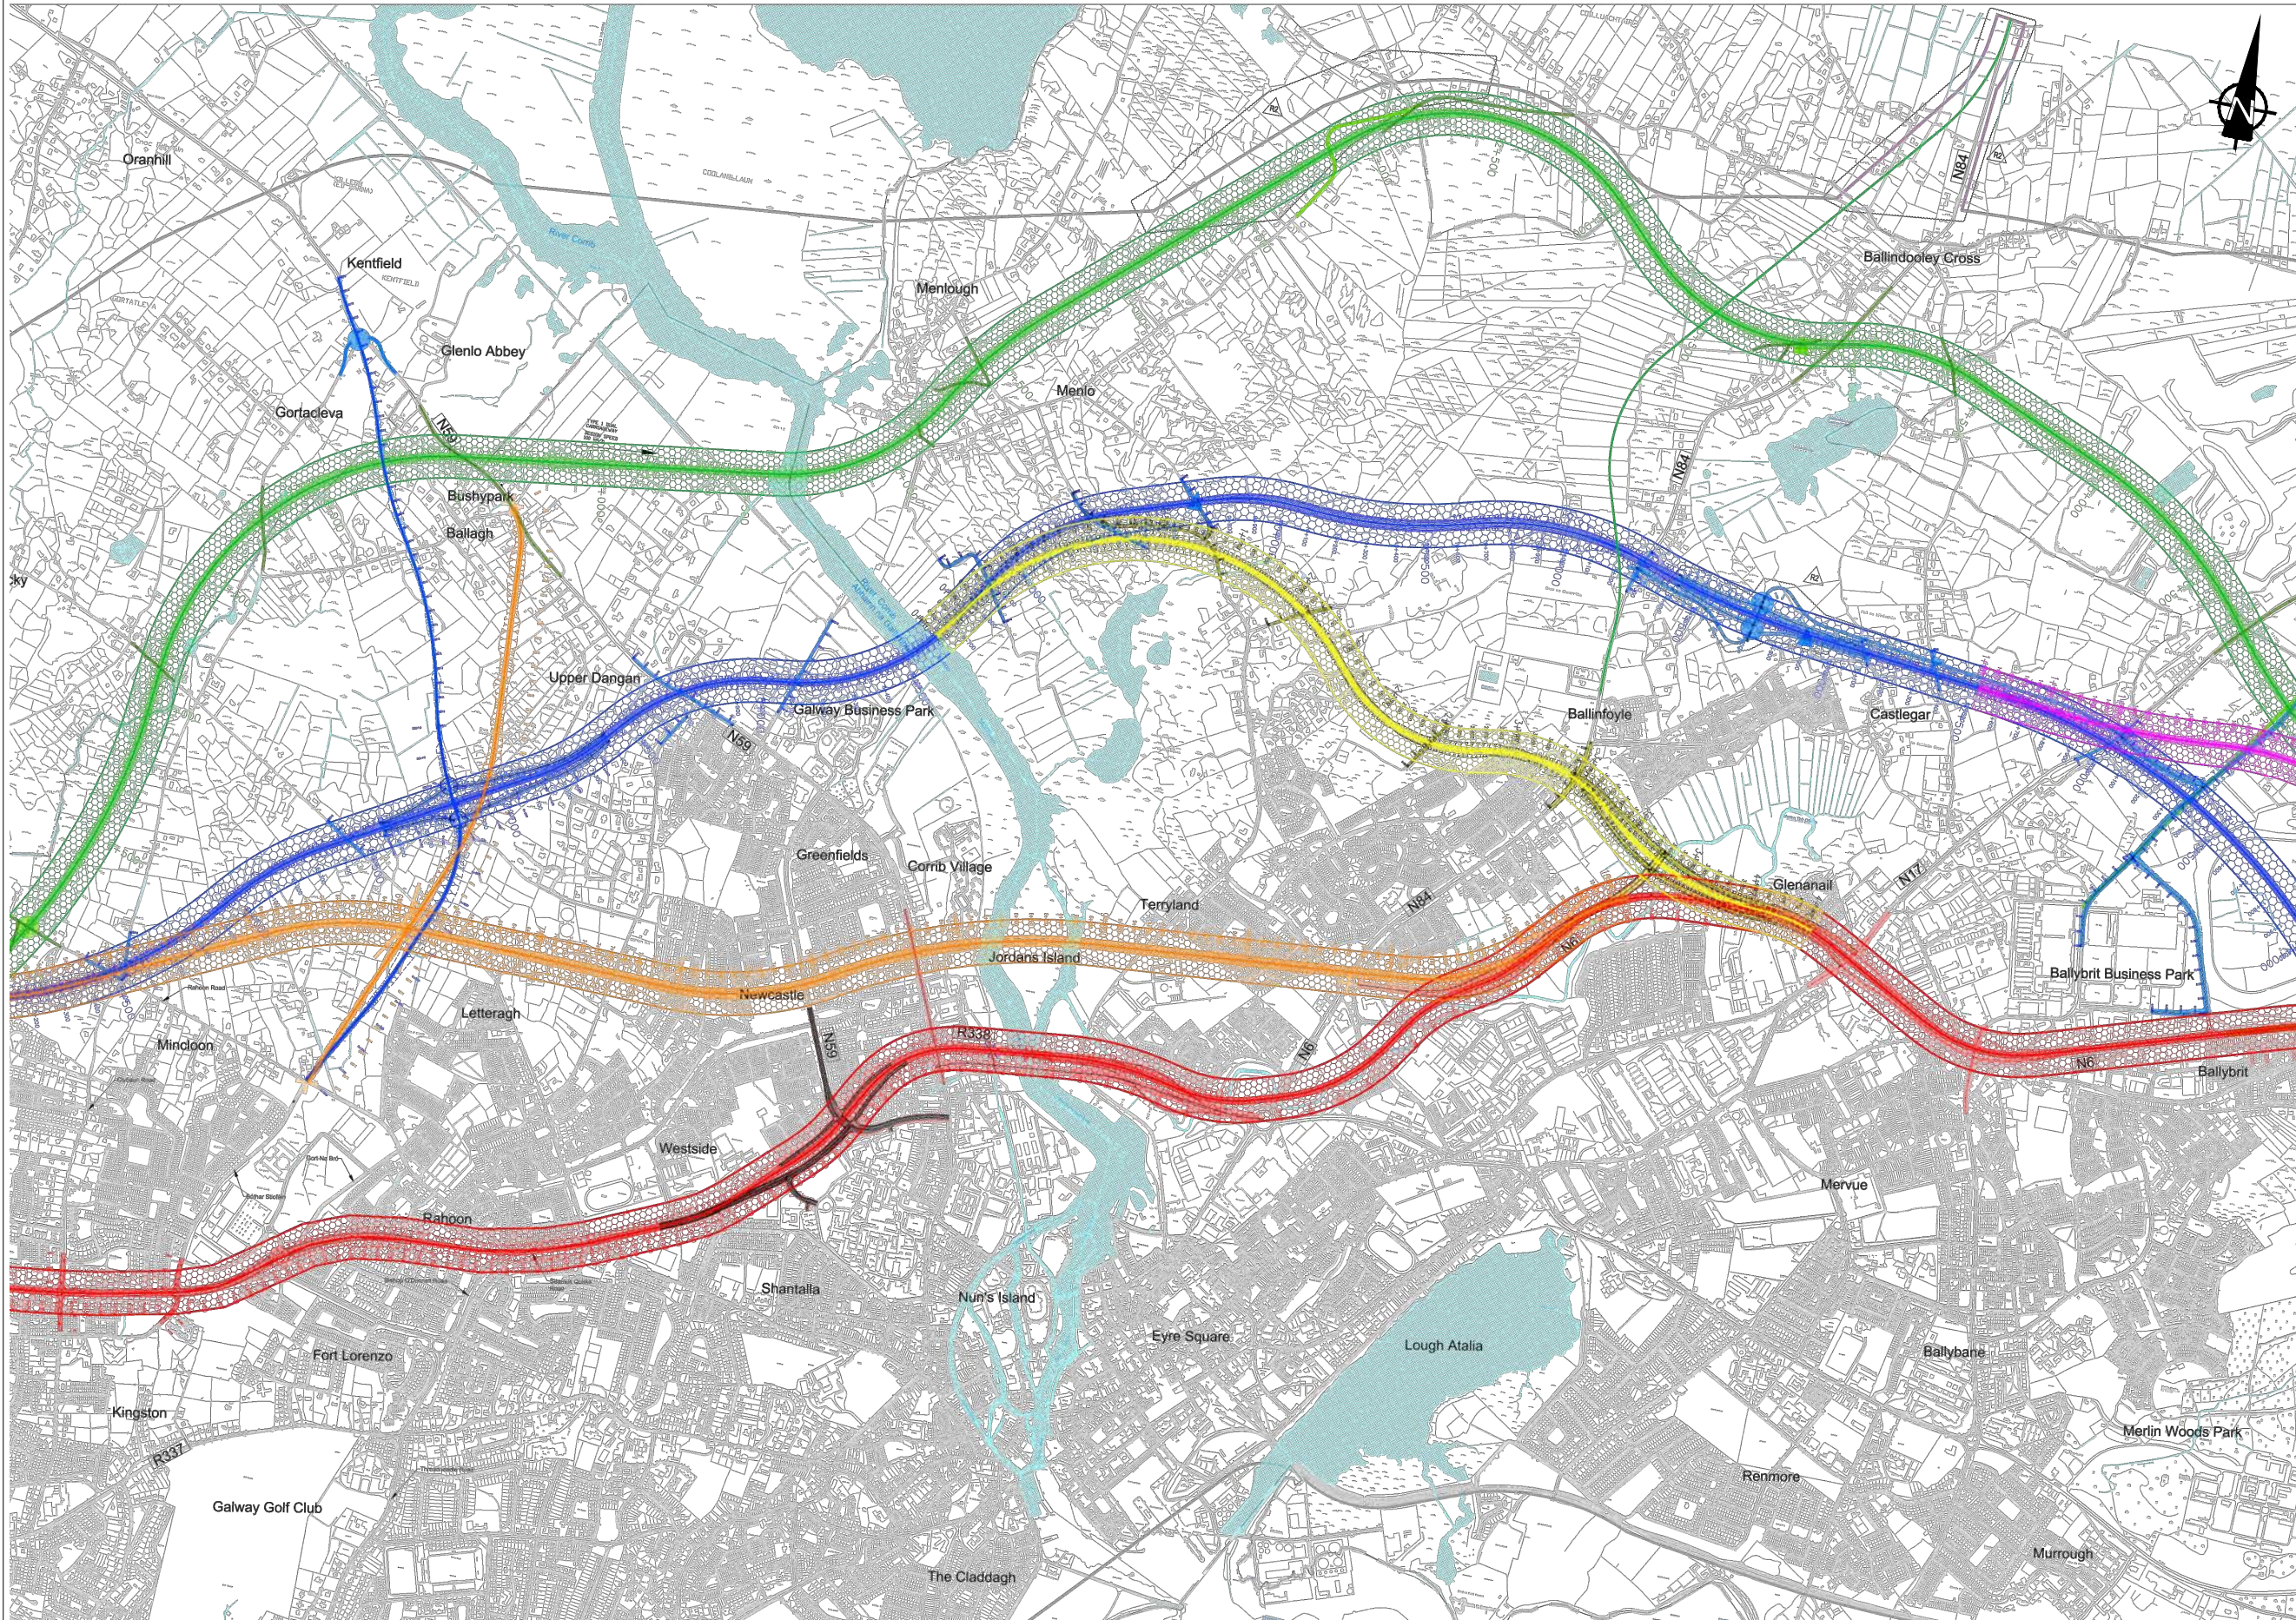


San áireamh tá sonraíocht Shuirbhíreacht Orlandis Éireann arna éabhrú faoi Cheadúnas OSI Uimh. 2010/15CCMA/Comhairle Contae na Gaillimhe. Sárú ar na rioscanna a bhaineann le cúlú ar Shuirbhíreacht Orlandis Éireann agus Rialtas na hÉireann. © Suirbhíreacht Orlandis Éireann, 2010.

Includes Ordnance Survey Ireland data reproduced under OSI Licence number 2010/15CCMA/Galway County Council. Unauthorised reproduction infringes Ordnance Survey Ireland and Government of Ireland copyright. © Ordnance Survey Ireland, 2010.

Disclaimer Note:
The constraints and options shown are draft only and subject to change. More detailed assessments, on-going studies and the information received from the public may result in changes to these constraints and options.

Nóta Séanta:
Tá na srianta agus na roghanna atá léirithe ina bhfoirm dréacht, d'fhéadfaí athraithe teacht orthu. Is mar thoradh ar mheasúnaithe níos mionchruinne, ar staidéir leanúnach agus ar eolas ón bpobal go ndéanfar athruithe ar na srianta agus na roghanna seo.

Clients

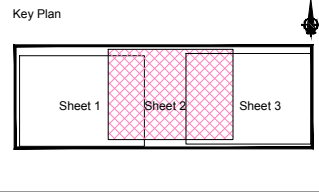

Consultant

Corporate House
City East Business Park
Ballybrit, Galway, Ireland.

Tel +353 (0)91 460675
www.N6GalwayCity.ie
www.arup.ie

Job Title
N6 Galway City Transport Project

Scale
N.T.S.

Date:
August 2015

Issue	Date	By	Chkd	Appd
I1	28/08/2015	KJ	MH	EMC

Drawing Title
3rd Environmental Workshop Record


Sheet 2 of 3

Drawing Status
Route Selection

Job No
233985-00

Drawing No
Figure 5.3.5.2

Issue
I1

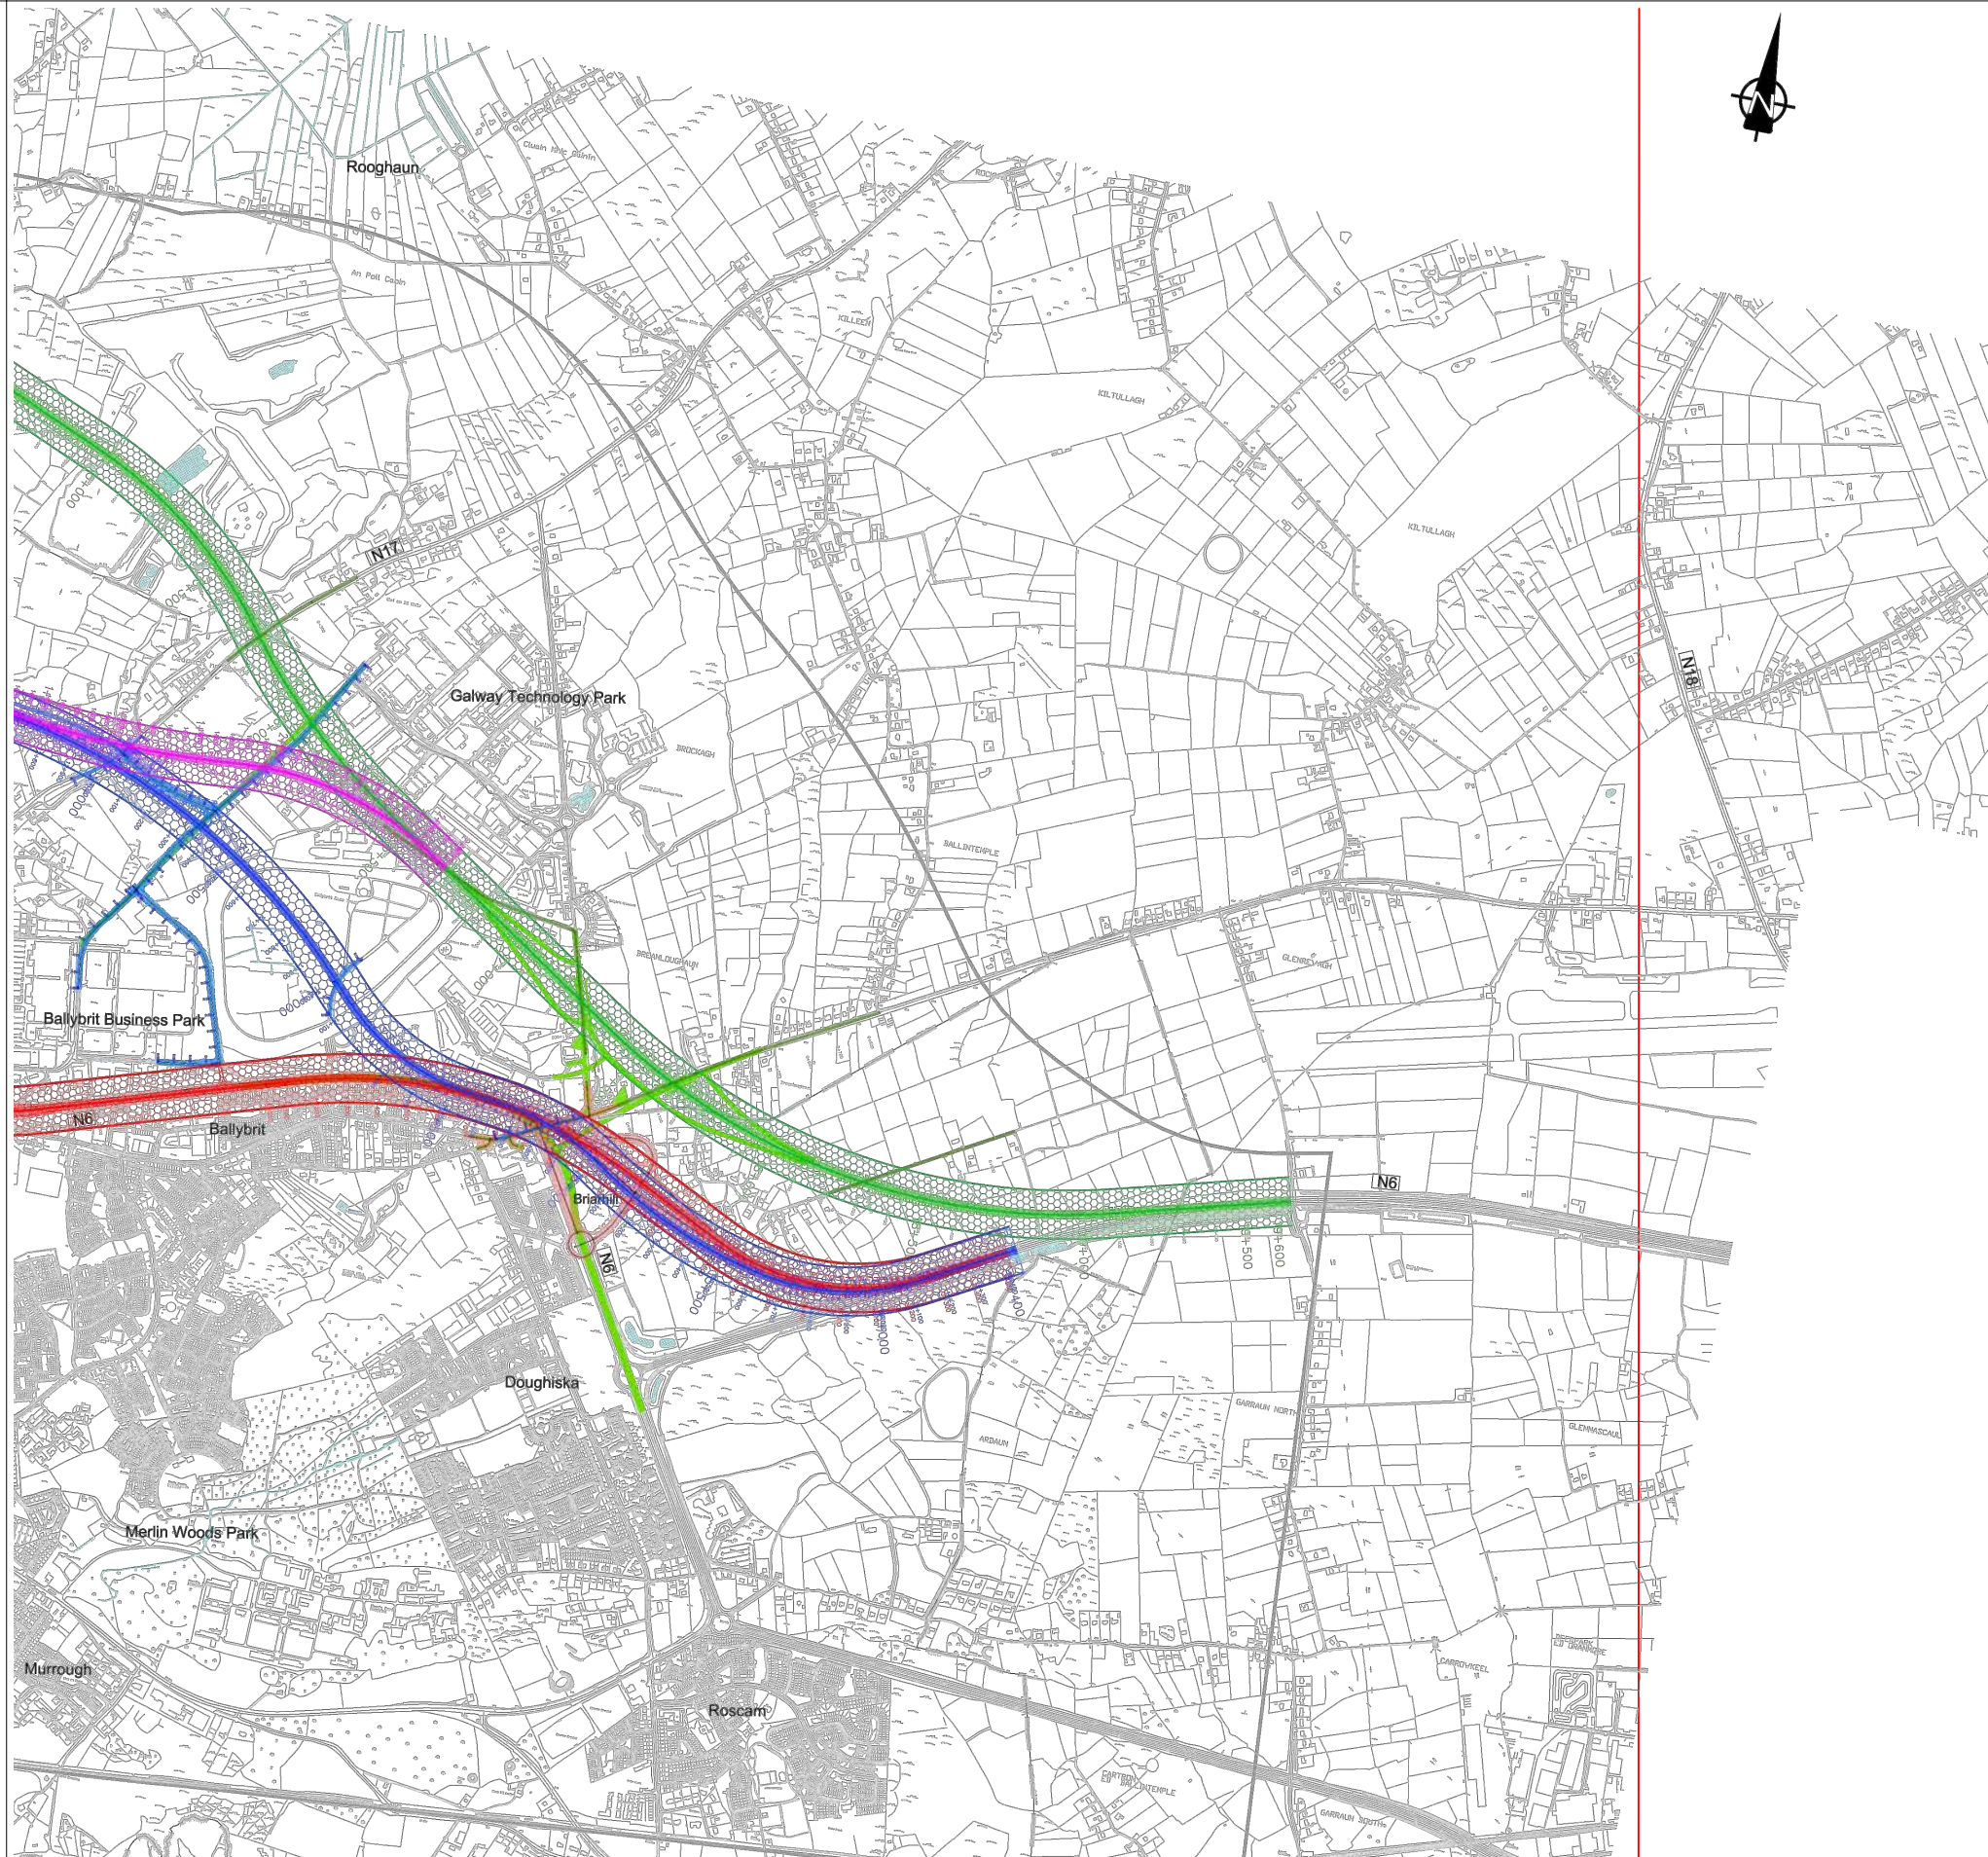

ROUTE OPTIONS

LEGEND:

Galway City Boundary
Study Area
Water Features

Route Options Proposed Design:

Green Option	Blue Option
PROPOSED ALIGNMENT	PROPOSED ALIGNMENT
ROUNDABOUT	ROUNDABOUT
AT GRADE SIGNALISED JUNCTION	AT GRADE SIGNALISED JUNCTION
PRIORITY JUNCTION	PRIORITY JUNCTION
GRADE SEPARATED JUNCTION	GRADE SEPARATED JUNCTION
NO THROUGH ROAD	NO THROUGH ROAD
NEW LINK ROAD	NEW LINK ROAD
Orange Option	Red Option
PROPOSED ALIGNMENT	PROPOSED ALIGNMENT
ROUNDABOUT	ROUNDABOUT
AT GRADE SIGNALISED JUNCTION	AT GRADE SIGNALISED JUNCTION
PRIORITY JUNCTION	PRIORITY JUNCTION
GRADE SEPARATED JUNCTION	GRADE SEPARATED JUNCTION
NO THROUGH ROAD	NO THROUGH ROAD
NEW LINK ROAD	NEW LINK ROAD
Yellow Option	Pink Option
PROPOSED ALIGNMENT	PROPOSED ALIGNMENT

Disclaimer Note:
The routes shown are draft only and subject to change. More detailed assessments, on-going studies and the information received from the public may result in changes to these routes.

Nóta Séanta:
Tá na bealaí atá léirithe ina bhfoirm dréacht, d'fhéadfaí athraithe teacht orthu. Is mar thoradh ar mhéasúnaithe níos mionchruinne, ar staidéar leanúnach agus ar eolas ón bpobal go ndéanfar athraithe go dtí na bealaí seo.

ARUP
Corporate House
City East Business Park
Ballybrit, Galway, Ireland.
Tel +353 (0)91 460675
www.N6GalwayCity.ie
www.arup.ie

Job Title
N6 Galway City Transport Project

Scale
N.T.S.


Date
August 2015

Issue Date By Chkd Appd
11 28/08/2015 KJ MH EMC
Issue Date By Chkd Appd
233985-00 Figure 5.3.5.3 11

Disclaimer Note:
The constraints and options shown are draft only and subject to change. More detailed assessments, on-going studies and the information received from the public may result in changes to these constraints and options.

Nóta Séanta:
Tá na srianta agus na roghanna atá léirithe ina bhfoirm dréacht, d'fhéadfaí athraithe teacht orthu. Is mar thoradh ar mhéasúnaithe níos mionchruinne, ar staidéar leanúnach agus ar eolas ón bpobal go ndéanfar athraithe ar na srianta agus na roghanna seo.

Clients
An Roinn Iompair Turasoireachta agus Spóirt
Galway City Transport Project
TIIP

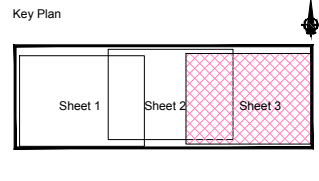

Consultant
ARUP
Corporate House
City East Business Park
Ballybrit, Galway, Ireland.
Tel +353 (0)91 460675
www.N6GalwayCity.ie
www.arup.ie

Job Title
N6 Galway City Transport Project

Scale
N.T.S.

Date
August 2015

11	28/08/2015	KJ	MH	EMC
Issue	Date	By	Chkd	Appd

Drawing Title
3rd Environmental Workshop Record

Sheet 3 of 3

Drawing Status
Route Selection

Job No
233985-00

Drawing No
Figure 5.3.5.3

Issue
11