



San áireamh tá sonraíocht Shuirbhíreacht Orlándaís Éireann arna atáirgeadh faoi Cheadúnas OSI Uimh. 2010/15CCMA/Comhairle Contae na Gaillimhe. Sáraíonn atáirgeadh neamhdáraithe cóipcheart Shuirbhíreacht Orlándaís Éireann agus Riailtas na hÉireann. © Suirbhíreacht Orlándaís Éireann, 2010.

Includes Ordnance Survey Ireland data reproduced under OSI Licence number 2010/15CCMA/Galway County Council. Unauthorised reproduction infringes Ordnance Survey Ireland and Government of Ireland copyright. © Ordnance Survey Ireland, 2010.

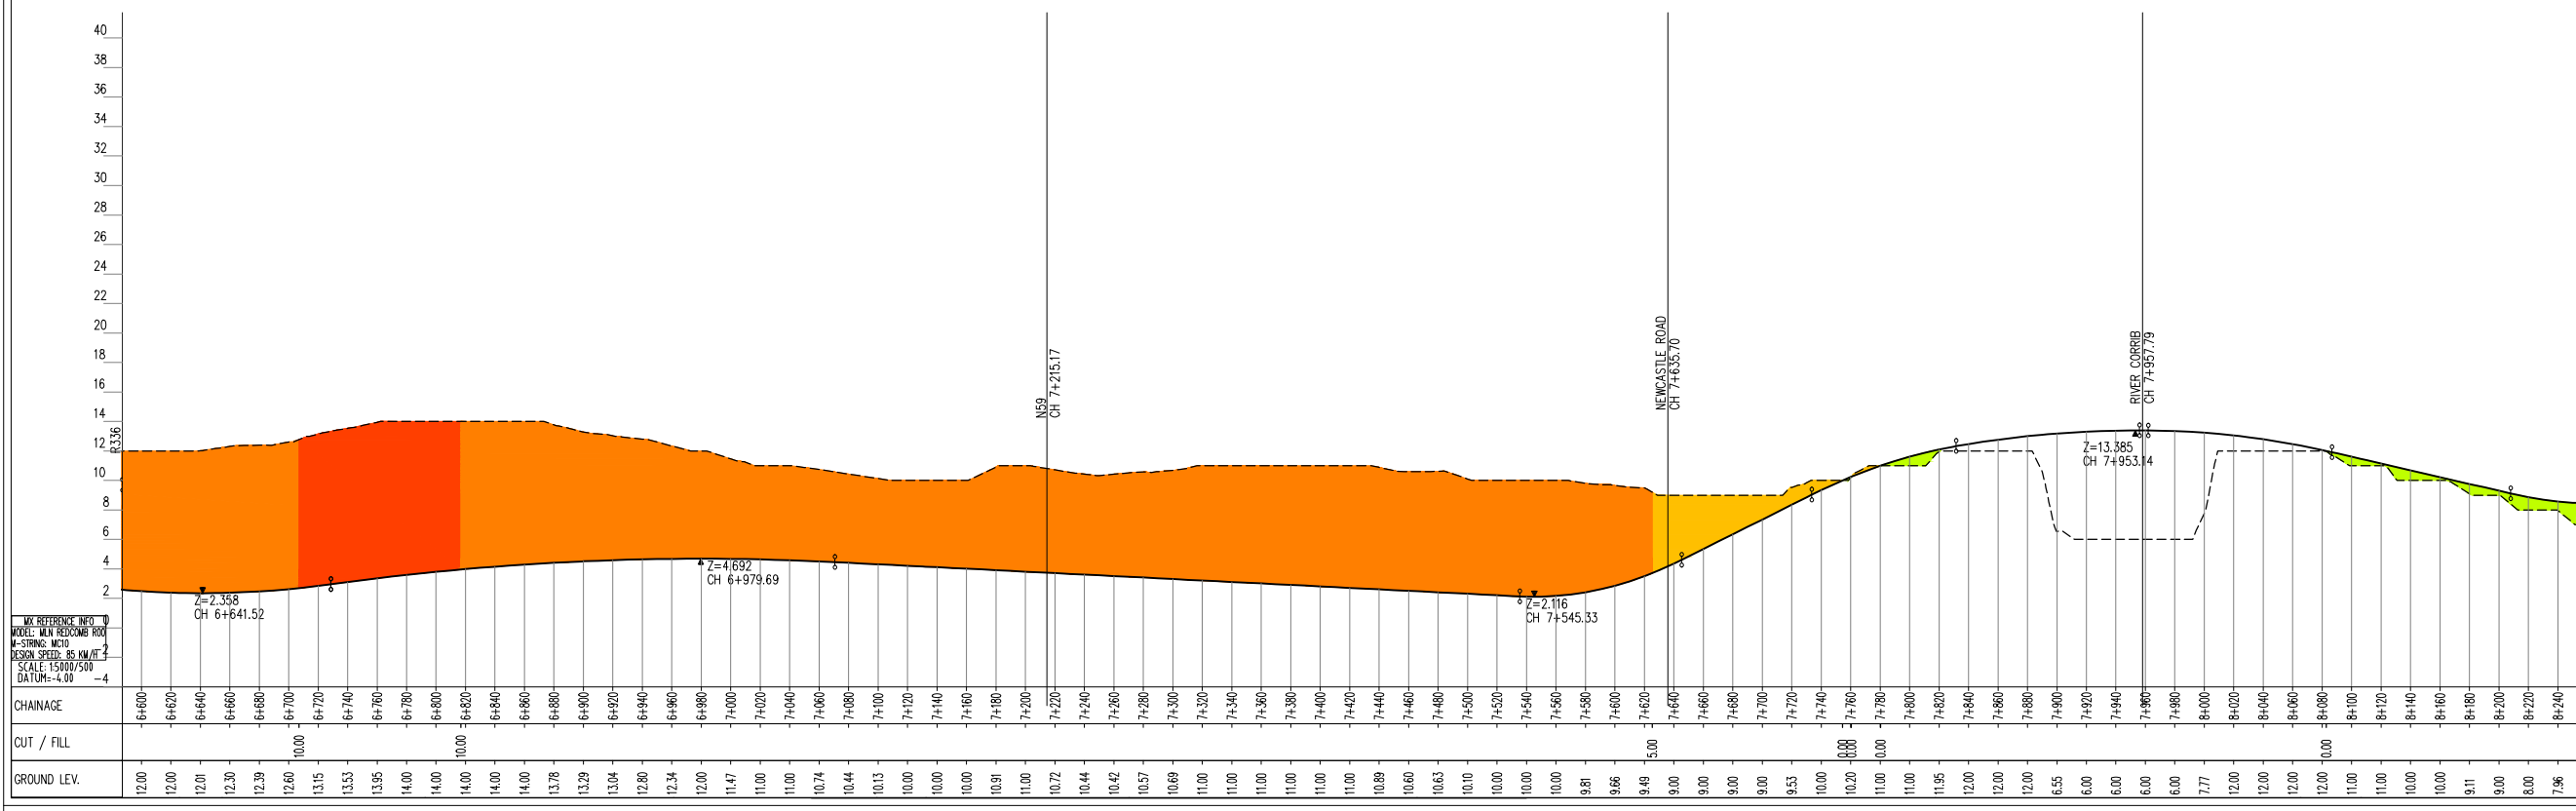

Disclaimer Note:
The constraints and options shown are draft only and subject to change. More detailed assessments, on-going studies and the information received from the public may result in changes to these constraints and options.

Nóta Séanta:
Tá na srianta agus na roghanna atá léirithe ina bhfoirm dréacht, d'fhéadfaí athraithe teacht orthu. Is mar thoradh ar mheasúnaithe níos mionchruinne, ar staidéar leanúnach agus ar eolas ón bpobal go ndéanfar athruithe ar na srianta agus na roghanna seo.

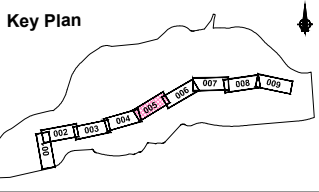

Consultant
ARUP
Corporate House
City East Business Park
Ballybrin, Galway, Ireland.
Tel +353 (0)91 460675
www.N6GalwayCity.ie
www.arup.ie

Job Title
N6 Galway City Transport Project

Scale
1:5000 @ A3

Date
August 2015

Issue	Date	By	Chkd	Appd
I1	28/08/2015	KJ	EMC	EMC

Drawing Title
Online Route Option : RED
Mainline Plan/Profile - CH.6+600 to CH.8+200
Sheet 5 of 9

Drawing Status
Route Selection

Job No
233985-00

Drawing No
Figure 6.3.1.5

Issue
11