


ROUTE SELECTION

- Legend:**
- Plan**
 - Proposed Geometry Plan
 - Route Corridor
 - Profile**
 - Existing Ground
 - Proposed Geometry Profile
 - FILL 15+m
 - FILL 10m - 15m
 - FILL 05m - 10m
 - FILL 00m - 05m
 - CUT 00m - 05m
 - CUT 05m - 10m
 - CUT 10m - 15m
 - CUT 15+m
 - TUNNEL

San áireamh tá sonraíocht Shuirbhíreacht Orlándaí Éireann arna atáirgeadh faoi Cheadúnas OSÍ Uimh. 2010/15CCMA/Comhairle Contae na Gaillimhe. Sáraíonn atáirgeadh neamhúdaraithe cóipeacht Shuirbhíreacht Orlándaí Éireann agus Rialtas na hÉireann. © Suirbhíreacht Orlándaí Éireann, 2010.

Includes Ordnance Survey Ireland data reproduced under OS Licence number 2010/15CCMA/Galway County Council. Unauthorised reproduction infringes Ordnance Survey Ireland and Government of Ireland copyright. © Ordnance Survey Ireland, 2010.

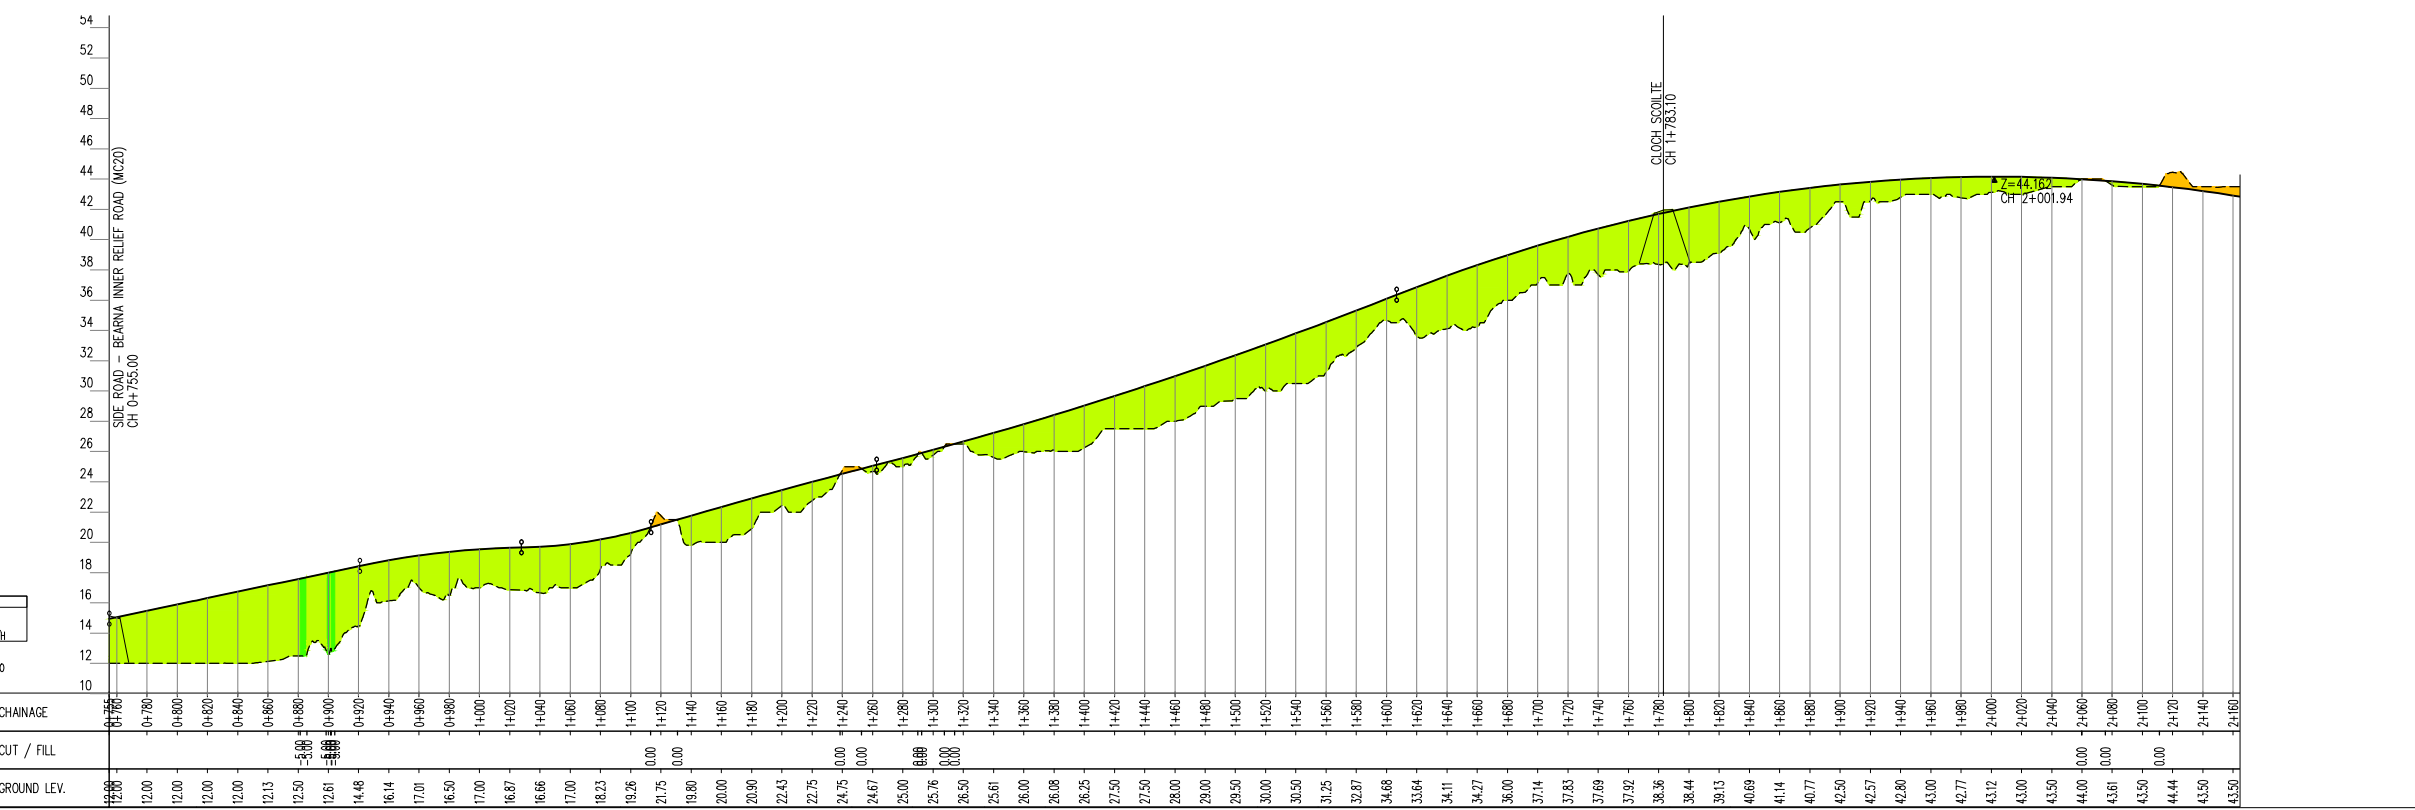


MX REFERENCE INFO
 MODEL: MIN BLUE RTD
 M-STRONG: MC10
 DESIGN SPEED: 100 KM/H
 SCALE: 1:5000/500
 DATUM=10.00

CHAINAGE	CUT / FILL	GROUND LEV.
0+750		12.80
0+760		12.00
0+780		12.00
0+800		12.00
0+820		12.00
0+840		12.00
0+860		12.13
0+880		12.50
0+900		12.61
0+920		14.48
0+940		16.14
0+960		17.01
0+980		16.50
1+000		17.00
1+020		16.67
1+040		16.66
1+060		17.00
1+080		18.23
1+100		19.26
1+120		21.75
1+140		19.80
1+160		20.00
1+180		20.90
1+200		22.43
1+220		22.75
1+240		24.75
1+260		24.67
1+280		25.00
1+300		25.76
1+320		26.50
1+340		25.61
1+360		26.00
1+380		26.08
1+400		27.50
1+420		27.50
1+440		28.00
1+460		29.00
1+480		29.50
1+500		30.00
1+520		30.50
1+540		31.25
1+560		32.87
1+580		34.68
1+600		33.64
1+620		34.11
1+640		34.27
1+660		36.00
1+680		37.14
1+700		37.83
1+720		37.69
1+740		37.92
1+760		38.36
1+780		38.44
1+800		39.13
1+820		40.69
1+840		41.14
1+860		40.77
1+880		42.50
1+900		42.57
1+920		42.80
1+940		43.00
1+960		42.77
1+980		43.12
2+000		43.00
2+020		43.50
2+040		44.00
2+060		43.50
2+080		43.50
2+100		44.44
2+120		43.50
2+140		43.50
2+160		43.50

Disclaimer Note:
 The constraints and options shown are draft only and subject to change. More detailed assessments, on-going studies and the information received from the public may result in changes to these constraints and options.

Nóta Séanta:
 Tá na srianta agus na roghanna atá léirithe ina bhfoirm dréacht, d'fhéadfaí athraithe teacht orthu. Is mar thoradh ar mheasúnaithe níos mionchruinne, ar staidéar leanúnach agus ar eolas ón bpobal go ndéanfar athruithe ar na srianta agus na roghanna seo.

Clients

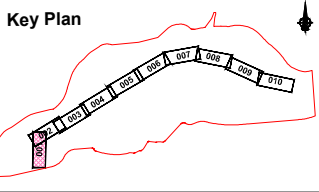

Consultant

Corporate House
 City East Business Park
 Ballybrit, Galway, Ireland.

Tel +353 (0)91 460675
 www.N6GalwayCity.ie
 www.arup.ie

Job Title
N6 Galway City Transport Project

Scale
 1:5000 @ A3

Date
 August 2015

Issue	Date	By	Chkd	Appd
I1	28/08/2015	KJ	MH	EMC

Drawing Title
**Stage 2 Blue Route Option
 Mainline Plan/Profile - CH.0+755 to CH.2+000
 Sheet 1 of 10**

Drawing Status
Route Selection

Job No
233985

Drawing No
Figure 7.3.4.1

Issue
11