


ROUTE SELECTION

- Legend:**
- Plan**
 - Proposed Geometry Plan
 - Route Corridor
 - Profile**
 - Existing Ground
 - Proposed Geometry Profile
 - FILL 15+m
 - FILL 10m - 15m
 - FILL 05m - 10m
 - FILL 00m - 05m
 - CUT 00m - 05m
 - CUT 05m - 10m
 - CUT 10m - 15m
 - CUT 15+m
 - TUNNEL


San áireamh tá sonraíocht Shuirbhíreacht Orlándáis Éireann arna atáirgeadh faoi Cheadúnas OSI Uimh. 2010/15CCMA/Comhairle Contae na Gaillimhe. Sáraíonn atáirgeadh neamhdáraithe cóipeacht Shuirbhíreacht Orlándáis Éireann agus Rialtas na hÉireann. © Suirbhíreacht Orlándáis Éireann, 2010.
Includes Ordnance Survey Ireland data reproduced under OSI Licence number 2010/15CCMA/Galway County Council. Unauthorised reproduction infringes Ordnance Survey Ireland and Government of Ireland copyright. © Ordnance Survey Ireland, 2010.

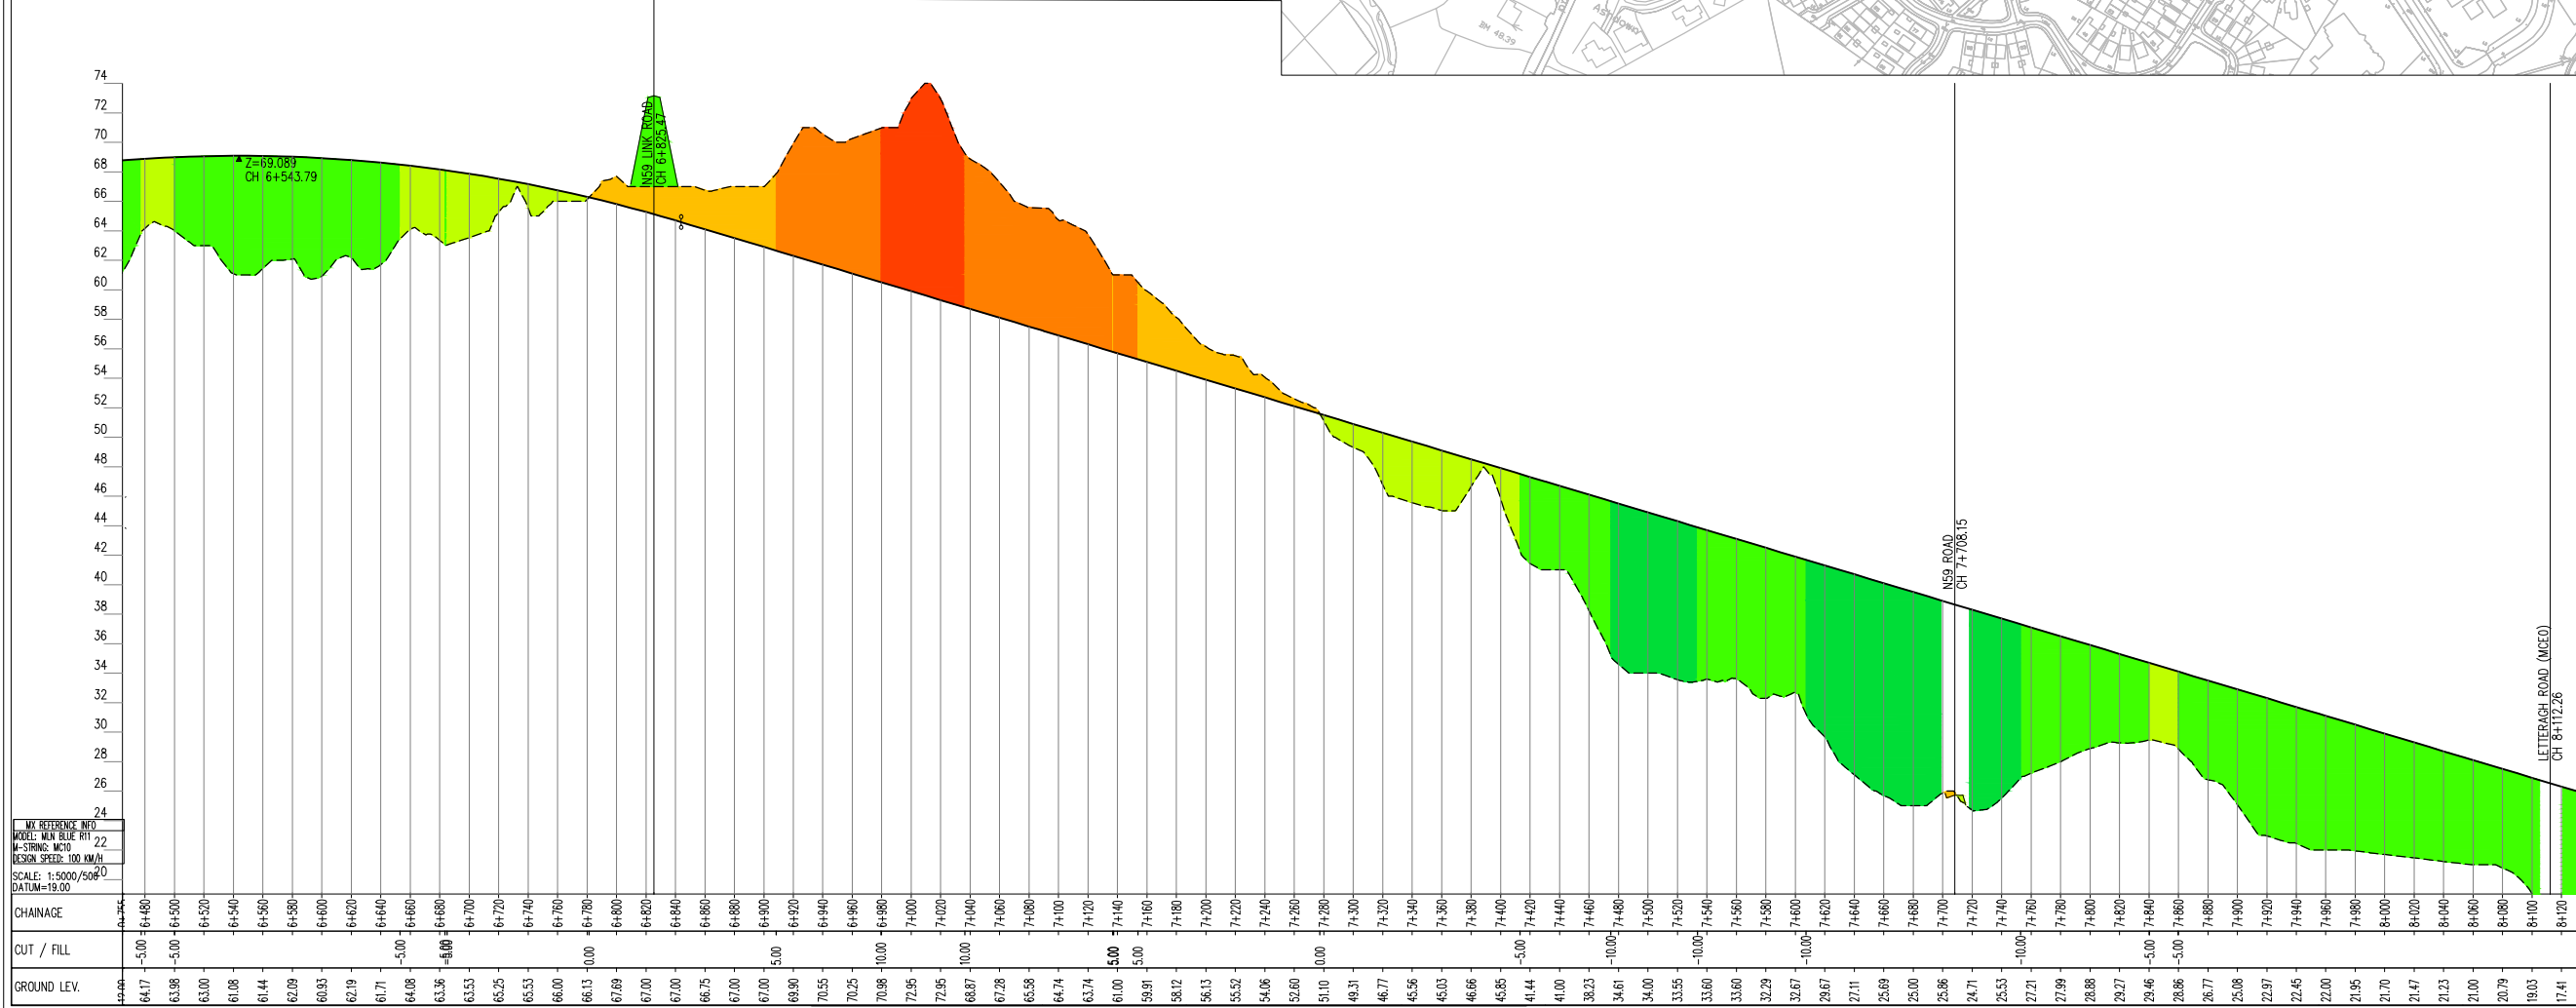

MEASUREMENTS IN METERS
 MODEL: WIA BLUE PT 22
 M-STRONG MC10
 DESIGN SPEED: 100 KM/H
 SCALE: 1:5000/5080
 DATUM: 19.00

Disclaimer Note:
 The constraints and options shown are draft only and subject to change. More detailed assessments, on-going studies and the information received from the public may result in changes to these constraints and options.

Nóta Séanta:
 Tá na srianta agus na roghanna atá léirithe ina bhfoirm dréacht, d'fhéadfaí athraithe teacht orthu. Is mar thoradh ar mheasúnaithe níos mionchruinne, ar staidéar leanúnach agus ar eolas ón bpobal go ndéanfar athruithe ar na srianta agus na roghanna seo.

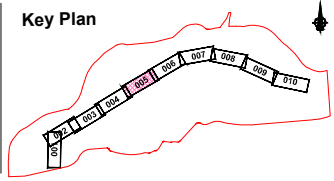

Job Title: N6 Galway City Transport Project
 Scale: 1:5000 @ A3
 Date: August 2015

Issue	Date	By	Chkd	Appd
I1	28/08/2015	KJ	EMC	EMC

Drawing Title: Stage 2 Blue Route Option Mainline Plan/Profile - CH.6+500 to CH.8+100 Sheet 5 of 10
 Drawing Status: Route Selection
 Job No: 233985
 Drawing No: Figure 7.3.4.5
 Issue: 11