


ROUTE SELECTION


- Legend:**
- Plan**
 - Proposed Geometry Plan
 - Route Corridor
 - Profile**
 - Existing Ground
 - Proposed Geometry Profile
 - FILL 15+m
 - FILL 10m - 15m
 - FILL 05m - 10m
 - FILL 00m - 05m
 - CUT 00m - 05m
 - CUT 05m - 10m
 - CUT 10m - 15m
 - CUT 15+m

San áireamh tá sonraíocht Shuirbhíreacht Ordánais Éireann arna éirígeadh faoi Chreachúnas OSI Uimh. 2010/15CCMA/Comhairle Contae na Gaillimne. Sáráras na dtáirgeadh neamhsáraithe na clócheart Shuirbhíreacht Ordánais Éireann agus Rialtas na hÉireann. © Suirbhíreacht Ordánais Éireann, 2010.
Includes Ordnance Survey Ireland data reproduced under OSI Licence number 2010/15CCMA/Galway County Council. Unauthorised reproduction infringes Ordnance Survey Ireland and Government of Ireland copyright. © Ordnance Survey Ireland, 2010.

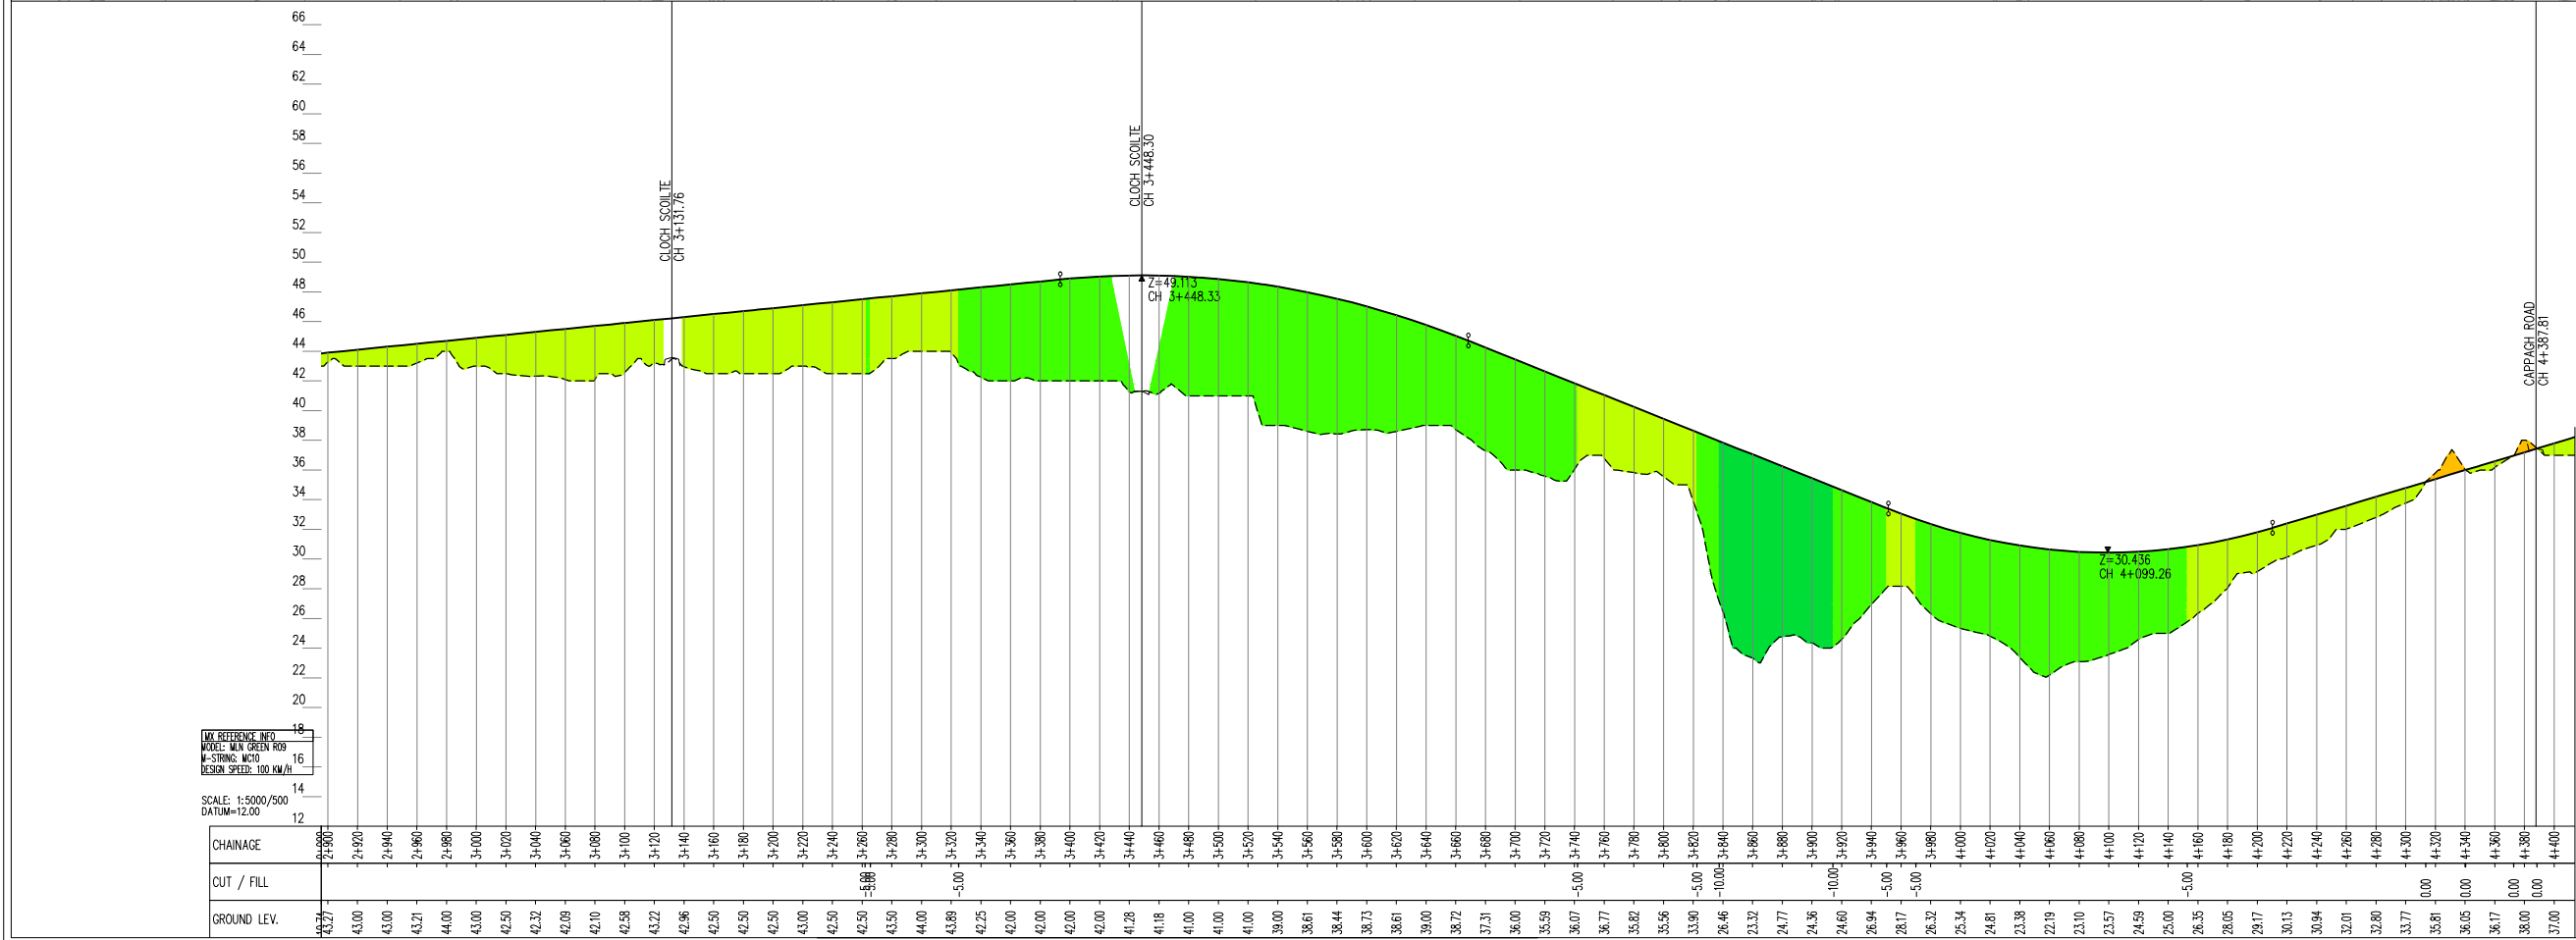

Disclaimer Note:
The constraints and options shown are draft only and subject to change. More detailed assessments, on-going studies and the information received from the public may result in changes to these constraints and options.

Nóta Séanta:
Tá na srianta agus na roghanna atá léirithe ina bhfoirm dréacht, d'fhéadfaí athraithe teacht orthu. Is mar thoradh ar mheasúnaithe níos mionchruinne, ar staidéir leanúnach agus ar eolas ón bpobal go ndéanfar athruithe ar na srianta agus na roghanna seo.

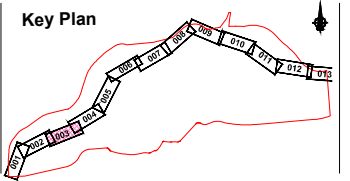

Job Title
N6 Galway City Transport Project

Scale
1:5000 @ A3

Date
August 2015

| Issue | Date | By | Chkd | Appd |
|-------|------------|----|------|------|
| I1 | 28/08/2015 | KJ | MH | EMC |

Drawing Title
**Stage 2 Green Route Option
Mainline Plan/Profile - CH.2+900 to CH.4+400
Sheet 3 of 13**

Drawing Status
Route Selection

Job No
233985

Drawing No
Figure 7.3.6.3

Issue
11