


**ROUTE SELECTION**

- Legend:**
- Plan**
    - Proposed Geometry Plan
    - Route Corridor
  - Profile**
    - Existing Ground
    - Proposed Geometry Profile
    - FILL 15+m
    - FILL 10m - 15m
    - FILL 05m - 10m
    - FILL 00m - 05m
    - CUT 00m - 05m
    - CUT 05m - 10m
    - CUT 10m - 15m
    - CUT 15+m

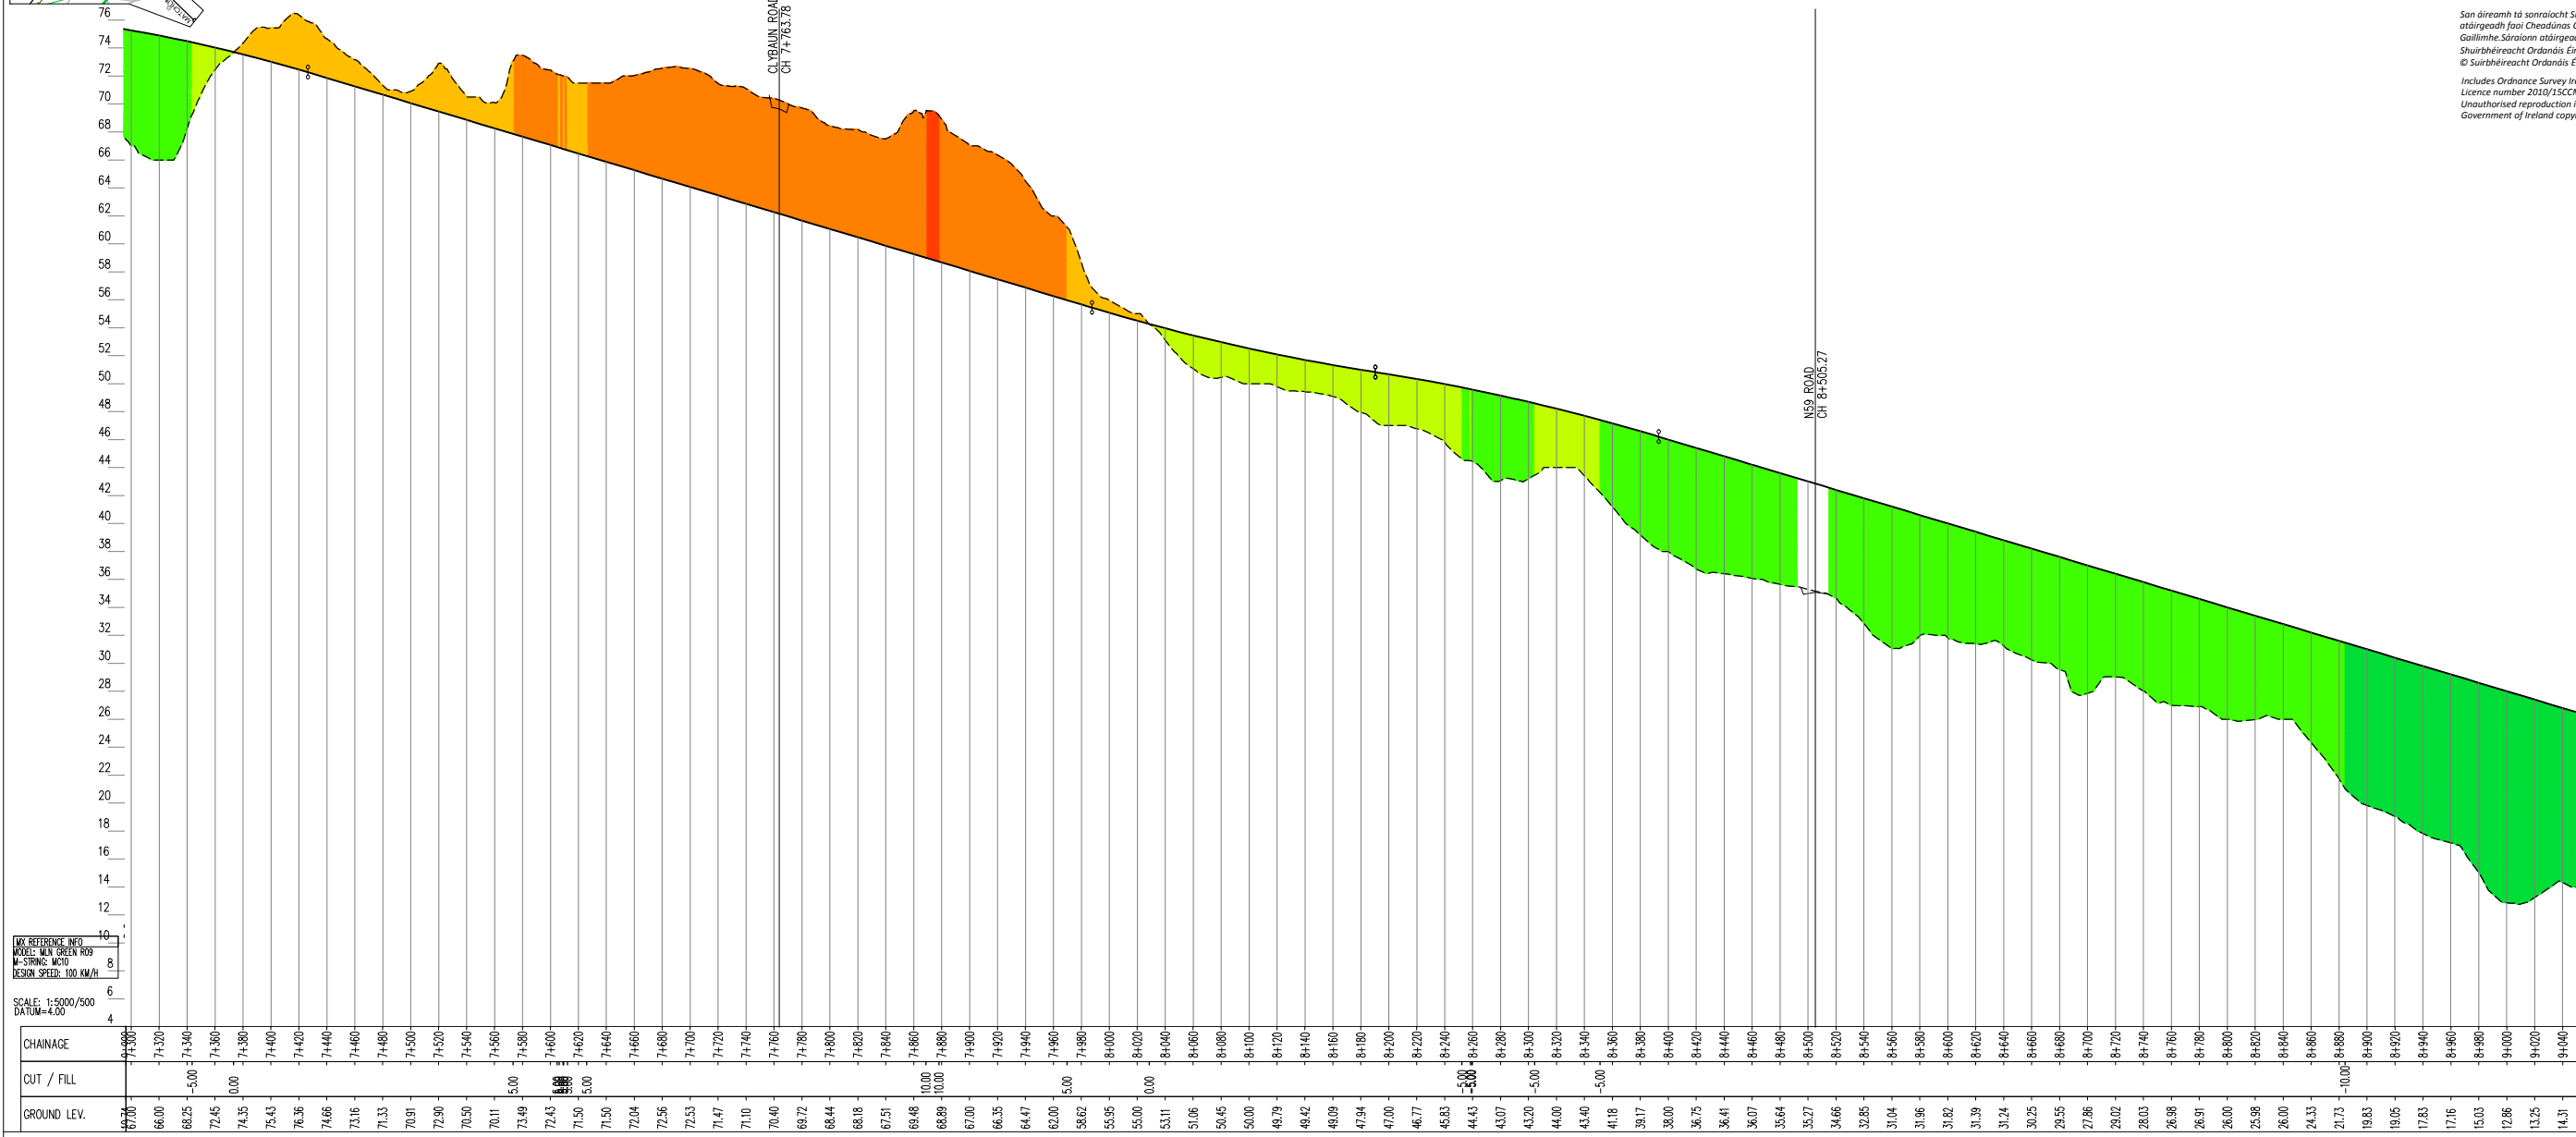

San áireamh tá sonraíocht Shuirbhíreacht Ordánais Éireann arna atáirgeadh faoi Chreachúnas OSI Uimh. 2010/15CCMA/Comhairle Contae na Gaillimne. Síriais atáirgeadh neamhsáraithe clócheart Shuirbhíreacht Ordánais Éireann agus Rialtas na hÉireann. © Suirbhíreacht Ordánais Éireann, 2010.


Includes Ordnance Survey Ireland data reproduced under OSI Licence number 2010/15CCMA/Galway County Council. Unauthorised reproduction infringes Ordnance Survey Ireland and Government of Ireland copyright. © Ordnance Survey Ireland, 2010.

CHAINAGE	CUT / FILL	GROUND LEV.
7+300		67.00
7+320		66.00
7+340	-5.00	68.25
7+360	0.00	72.45
7+380		74.35
7+400		75.43
7+420		76.38
7+440		74.68
7+460		73.18
7+480		71.33
7+500		70.91
7+520		72.90
7+540		70.50
7+560	5.00	70.11
7+580		73.49
7+600	5.00	72.43
7+620		71.50
7+640		71.50
7+660		72.04
7+680		72.58
7+700		72.53
7+720		71.47
7+740		71.10
7+760		70.40
7+780		68.72
7+800		68.44
7+820		68.18
7+840		67.51
7+860	10.00	68.48
7+880	10.00	68.88
7+900		67.00
7+920		66.35
7+940	5.00	64.47
7+960		62.00
7+980		58.62
8+000		55.95
8+020		55.00
8+040		53.11
8+060		51.06
8+080		50.45
8+100		50.00
8+120		48.79
8+140		48.42
8+160		46.09
8+180		47.94
8+200		47.00
8+220		46.77
8+240		45.83
8+260	-5.00	44.43
8+280		43.07
8+300		43.20
8+320	-5.00	44.00
8+340		44.40
8+360	-5.00	41.18
8+380		39.17
8+400		38.00
8+420		36.75
8+440		36.41
8+460		36.07
8+480		35.64
8+500		35.27
8+520		34.66
8+540		32.85
8+560		31.04
8+580		31.96
8+600		31.82
8+620		31.39
8+640		31.24
8+660		30.25
8+680		29.55
8+700		27.86
8+720		25.02
8+740		28.03
8+760		26.98
8+780		26.91
8+800		26.00
8+820		25.98
8+840		26.00
8+860		24.33
8+880		27.73
8+900		19.83
8+920		19.05
8+940		17.83
8+960		17.16
8+980		15.03
9+000		12.86
9+020		13.25
9+040		14.31

**Disclaimer Note:**  
The constraints and options shown are draft only and subject to change. More detailed assessments, on-going studies and the information received from the public may result in changes to these constraints and options.

**Nóta Séanta:**  
Tá na srianta agus na roghanna atá léirithe ina bhfoirm dréacht, d'fhéadfaí athraithe teacht orthu. Is mar thoradh ar mheasúnaithe níos mionchruinne, ar staidéir leanúnach agus ar eolas ón bpobal go ndéanfar athruithe ar na srianta agus na roghanna seo.

Clients

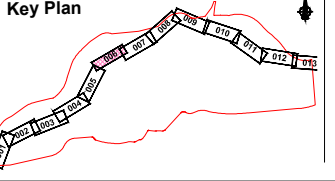

Consultant

Corporate House  
City East Business Park  
Ballybrit, Galway, Ireland.

Tel +353 (0)91 460675  
www.N6GalwayCity.ie  
www.arup.ie

Job Title  
**N6 Galway City Transport Project**

Scale  
1:5000 @ A3

Date  
August 2015

Issue	Date	By	Chkd	Appd
I1	28/08/2015	KJ	MH	EMC

Drawing Title  
**Stage 2 Green Route Option  
Mainline Plan /Profile - CH.7+300 to CH.9+000  
Sheet 6 of 13**

Drawing Status  
**Route Selection**

Job No  
**233985**

Drawing No  
**Figure 7.3.6.6**

Issue  
**11**