


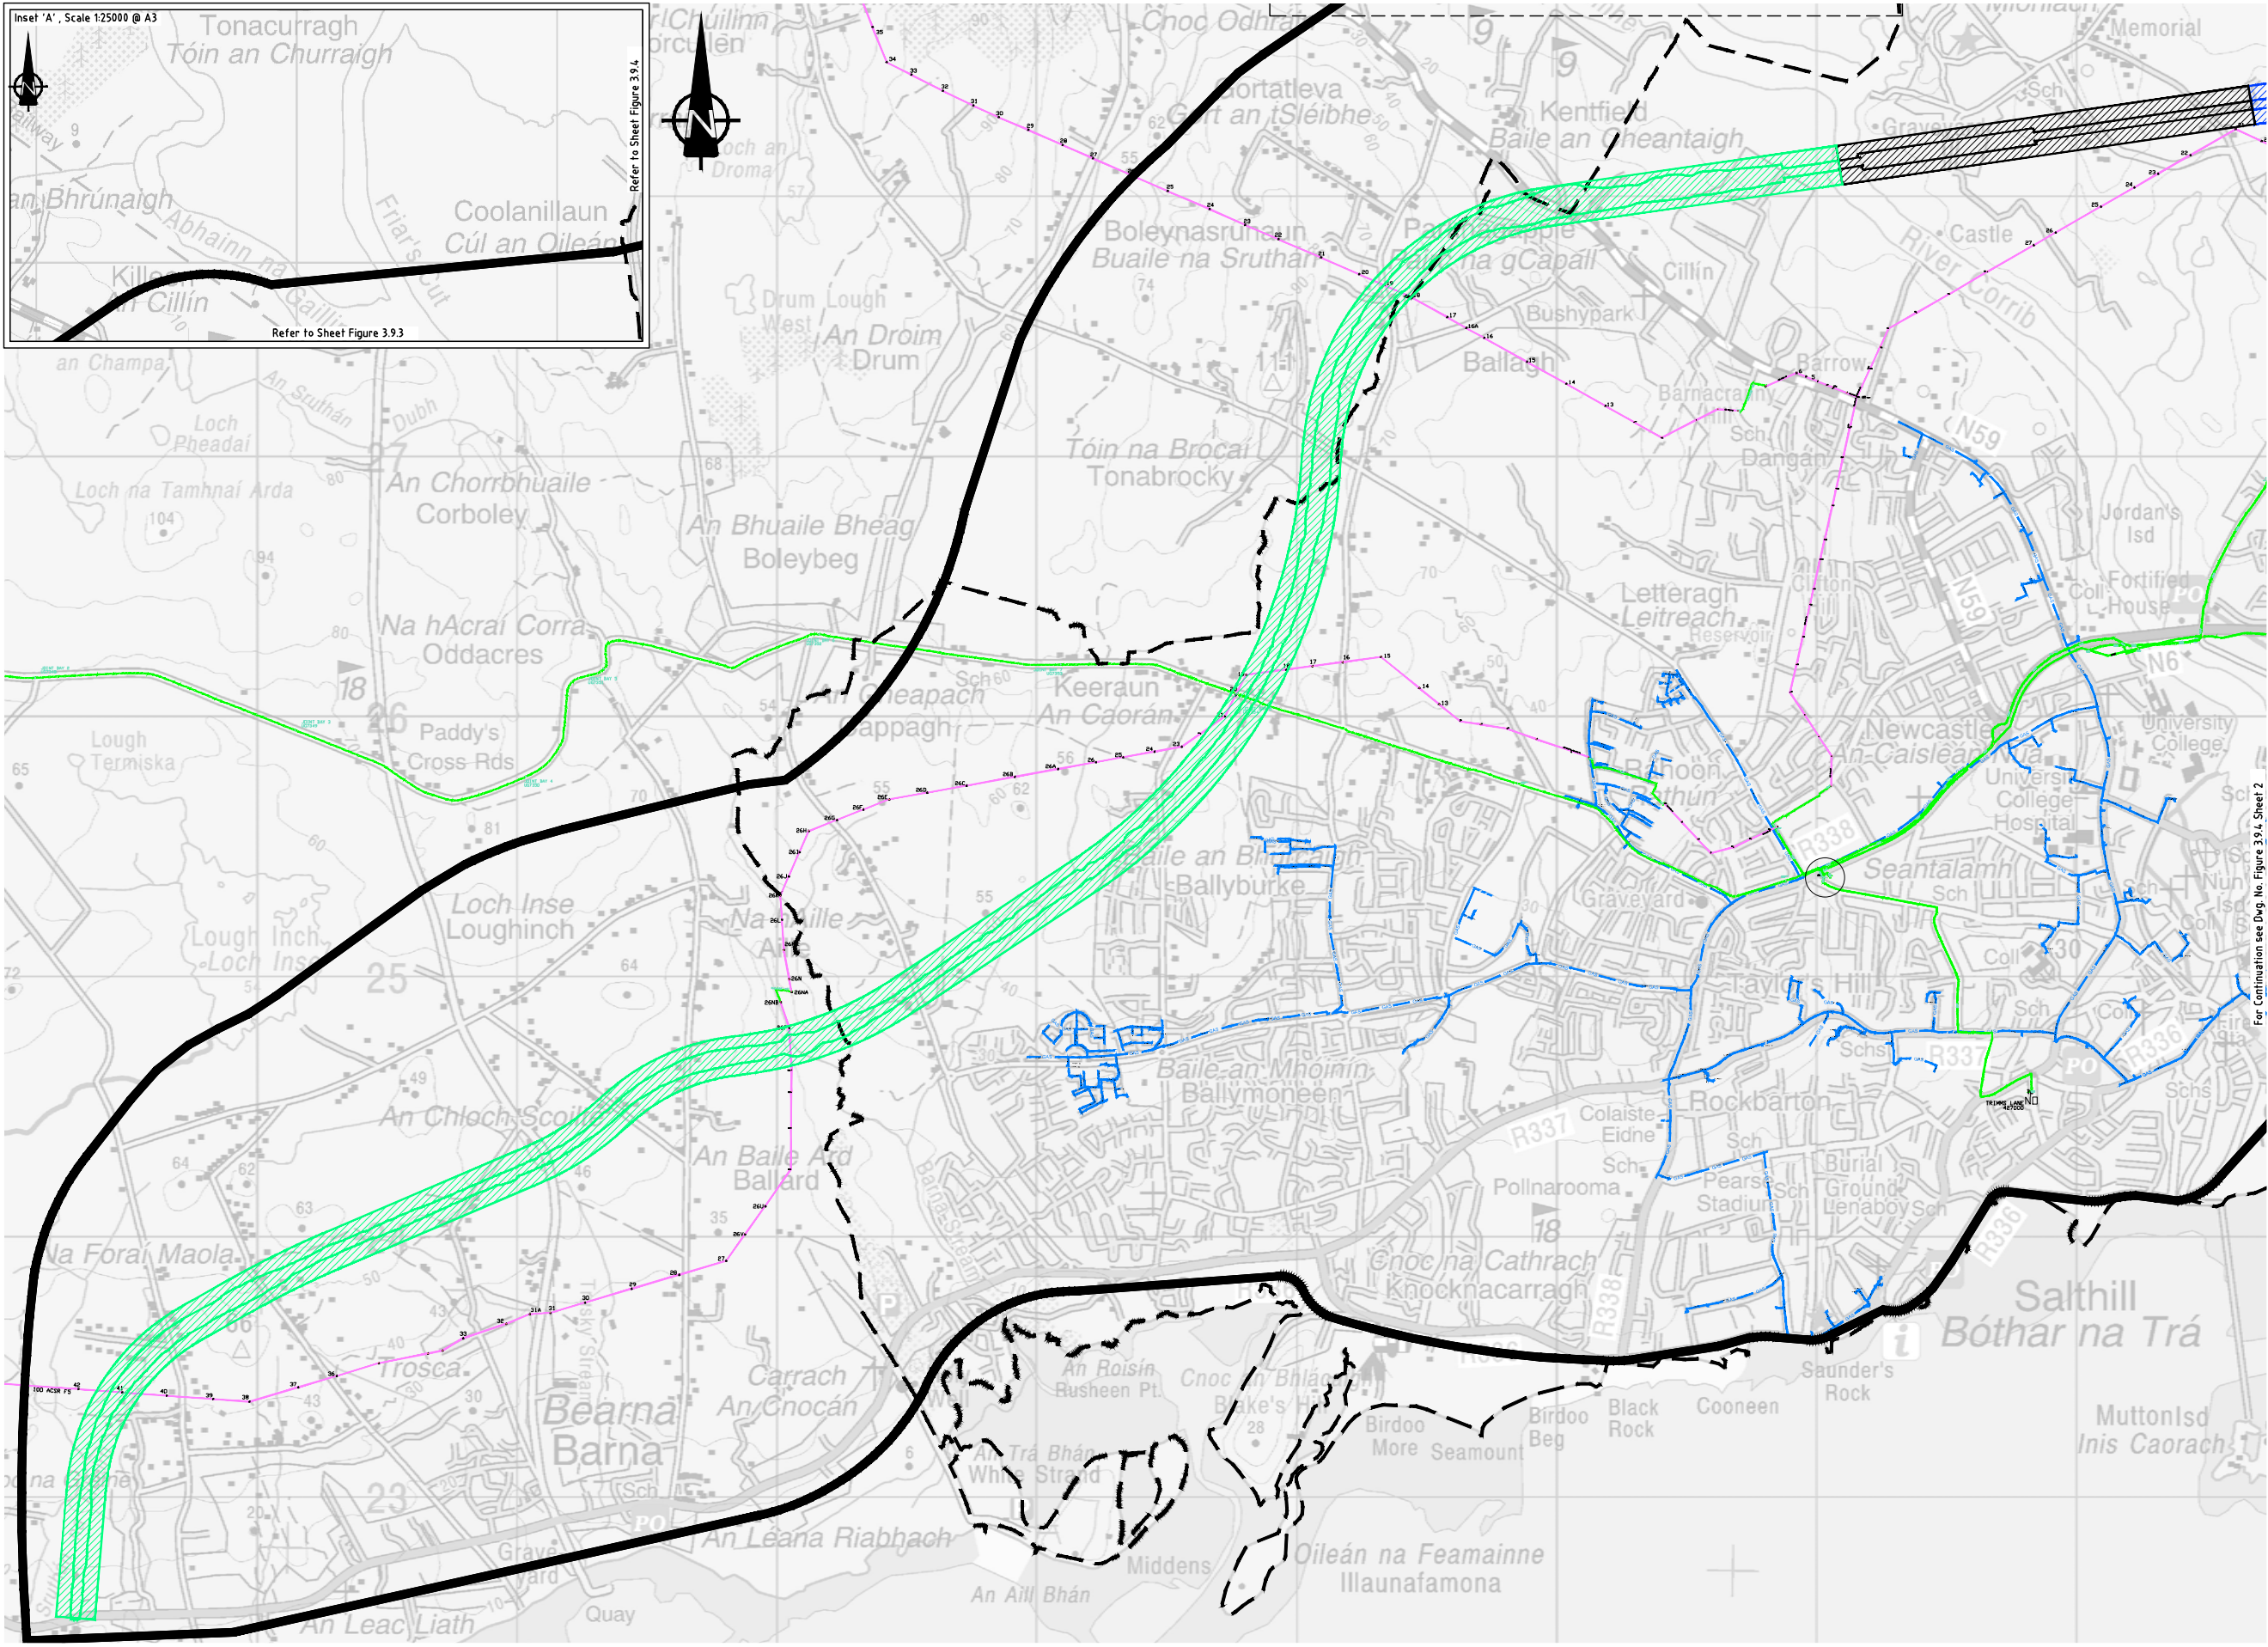

ROUTE SELECTION


- Legend:
- Scheme Study Area Boundary
 - City Boundary
 - Green 2-Blue 2 Switch
 - Blue 2 Route Option
 - Green 2 Route Option
 - GAS transition pipe
 - GAS distribution pipe
 - ESB overhead 110kV
 - ESB overhead 38kV
 - ESB underground 38kV
 - ASS Airticity Proposed Network

Includes Ordnance Survey Ireland data reproduced under OSI Licence number 2010/15CCMA/Galway County Council. Unauthorised reproduction infringes Ordnance Survey Ireland and Government of Ireland copyright. © Ordnance Survey Ireland, 2010.

San áireamh tá sonraíocht Shuirbhíreacht Ordánais Éireann arna atáirgeadh faoi Cheadúnas OSI Uimh. 2010/15CCMA/Comhairle Contae na Gaillimhe. Sáraíonn atáirgeadh neamhdáiríocht cóipeacht Shuirbhíreacht Ordánais Éireann agus Rialtas na hÉireann. © Suirbhíreacht Ordánais Éireann, 2010.

Disclaimer Note:
The constraints and options shown are draft only and subject to change. More detailed assessments, on-going studies and the information received from the public may result in changes to these constraints and options.

Nóta Séanta:
Tá na srianta agus na roghanna atá léirithe ina bhfoirm dréacht, d'fhéadfaí athraithe teacht orthu. Is mar thoradh ar mheasúnaithe níos mionchruinne, ar staidéar leanúnach agus ar eolas ón bpobal go ndéanfar athruithe ar na srianta agus na roghanna seo.

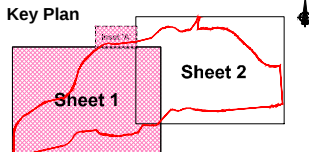

Job Title
N6 Galway City Transport Project

Scale
1:25,000 @ A3
Date
August 2015

Issue	Date	By	Chkd	Appd
I1	28/08/2015	DM	MH	EMC

Drawing Title
Green 2-Blue 2 Switch Option
with Bord Gáis, HV ESB, SSE Constraints
Sheet 01 of 02

Drawing Status
Route Selection

Job No	Drawing No	Issue
233985-00	Figure 3.9.3	I1