



- Notes:**
1. This Drawing is only to be used for the Design Element identified in the title box. All other information shown on the drawing is to be considered indicative only.
  2. These drawings are to be read in conjunction with all other relevant design drawings.
  3. All dimensions are in (m) & are typical dimensions which are subject to requirements for visibility & curve widening.

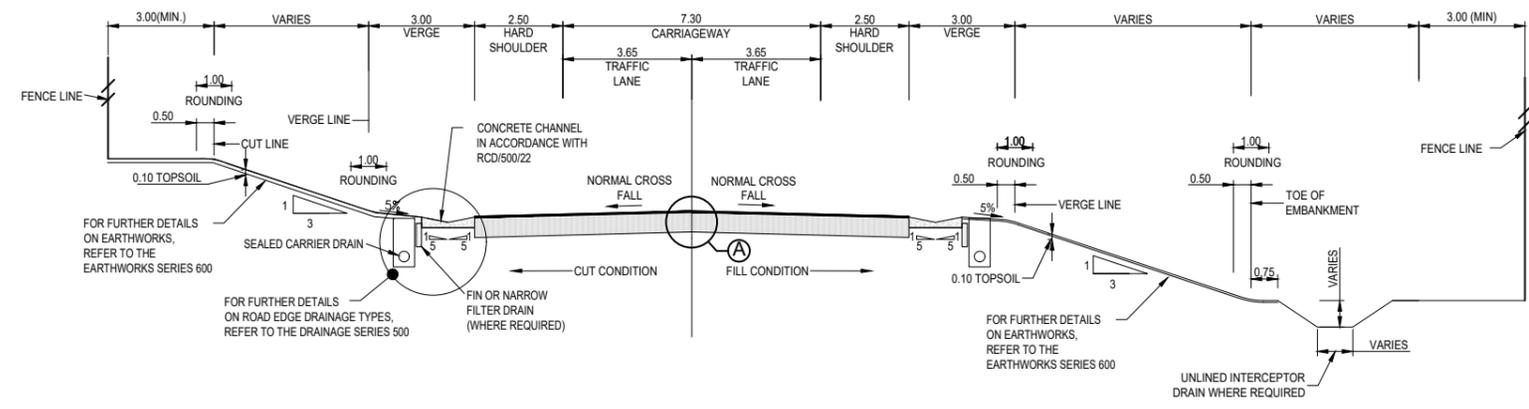

**TYPE 1 SINGLE CARRIAGEWAY**  
SCALE 1:100 (A1)

**PAVEMENT DETAIL A**

Type A: N6 Type Single Carriageway. R336 Berna to Ballymoneen Road (25 MSA)

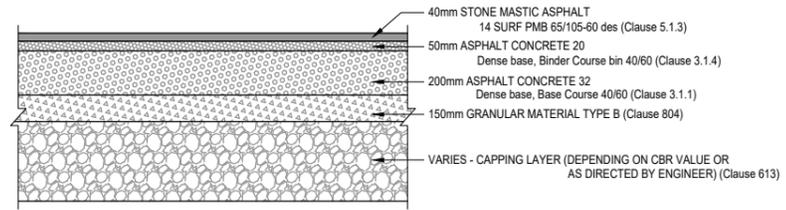

**Clients**

**Consultant**

Corporate House  
City East Business Park  
Ballybrit, Galway, Ireland.

Tel +353 (0)91 460675  
www.N6GalwayCity.ie  
www.arup.ie

**Job Title**  
N6 Galway City Ring Road

**Scale**  
As Shown

**Date:**  
February 2018


Issue	Date	By	Chkd	Appd
11	22/02/2018	AG	GOD	MH

**Drawing Title**  
Typical Cross Sections  
Mainline Single Carriageway  
Sheet 1 of 5


**Drawing Status**  
For Information

<b>Job No</b> 233985	<b>Drawing No</b> GCOB-100-D-300	<b>Issue</b> 11
-------------------------	-------------------------------------	--------------------

- Notes:**
1. This Drawing is only to be used for the Design Element identified in the title box. All other information shown on the drawing is to be considered indicative only.
  2. These drawings are to be read in conjunction with all other relevant design drawings.
  3. All dimensions are in (m) & are typical dimensions which are subject to requirements for visibility & curve widening.

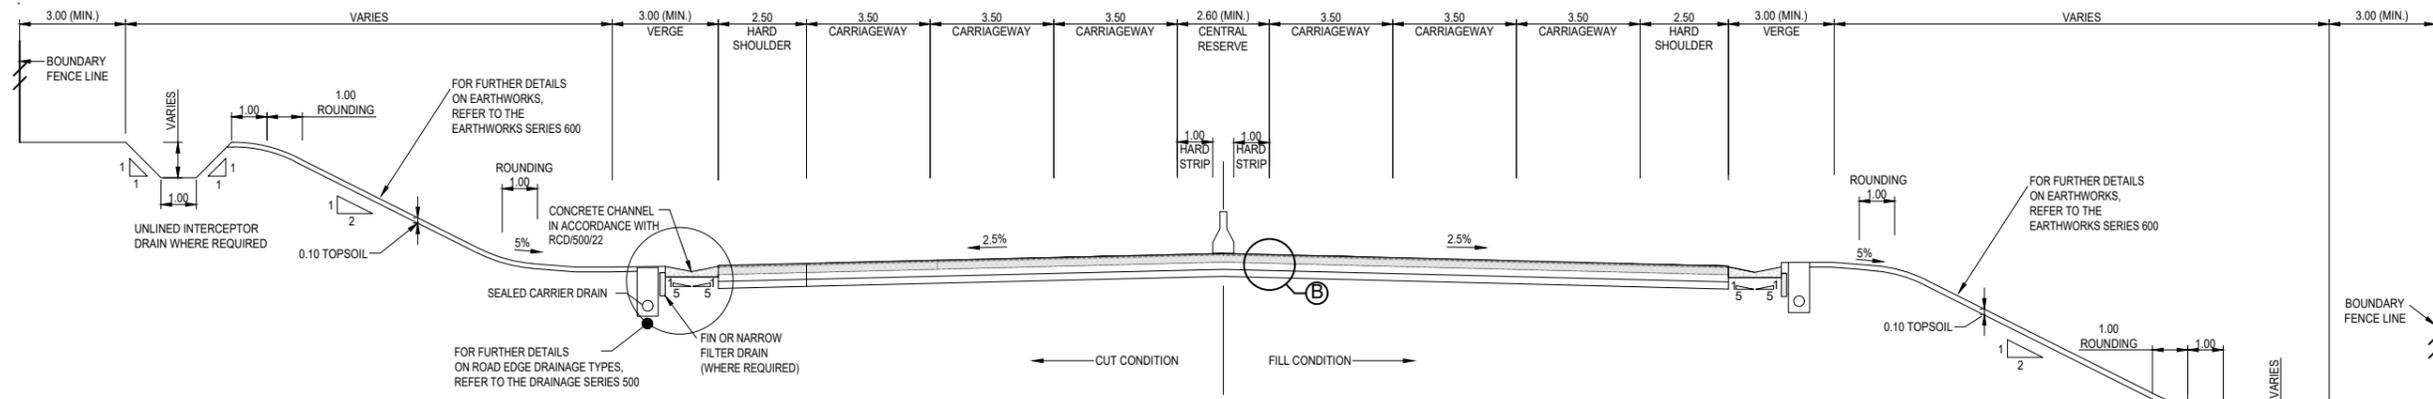


**STANDARD DUAL CARRIAGEWAY MOTORWAY  
(3 LANE URBAN)**  
SCALE 1:100 (A1)

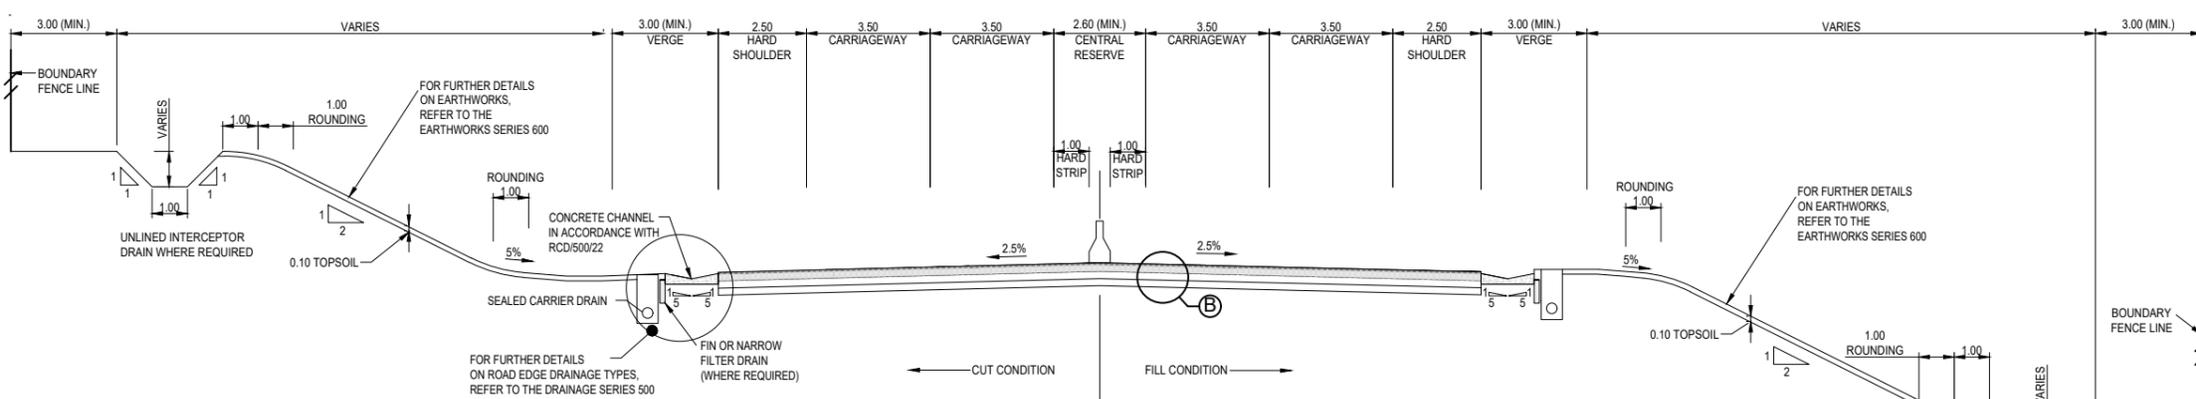

**STANDARD DUAL CARRIAGEWAY MOTORWAY  
(2 LANE URBAN)**  
SCALE 1:100 (A1)

**PAVEMENT DETAIL B**

Type B: N6 Urban Motorway Dual Carriageway Ballymoneen Road to N6/M6 (116 MSA)

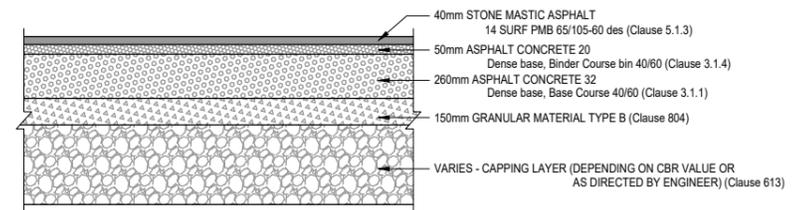

**Clients**

**Consultant**

Corporate House  
City East Business Park  
Ballybrin, Galway, Ireland.

Tel +353 (0)91 460675  
www.N6GalwayCity.ie  
www.arup.ie

**Job Title**  
N6 Galway City Ring Road

**Scale**  
As Shown

**Date:**  
February 2018

Issue	Date	By	Chkd	Appd
I1	22/02/2018	AG	GOD	MH


**Drawing Title**  
Typical Cross Sections  
Mainline- Dual Carriageway/ Urban Motorway  
Sheet 2 of 5

**Drawing Status**


**For Information**

Job No	Drawing No	Issue
233985	GCOB-100-D-301	11

- Notes:**
1. This Drawing is only to be used for the Design Element identified in the title box. All other information shown on the drawing is to be considered indicative only.
  2. These drawings are to be read in conjunction with all other relevant design drawings.
  3. All dimensions are in (m) & are typical dimensions which are subject to requirements for visibility & curve widening.

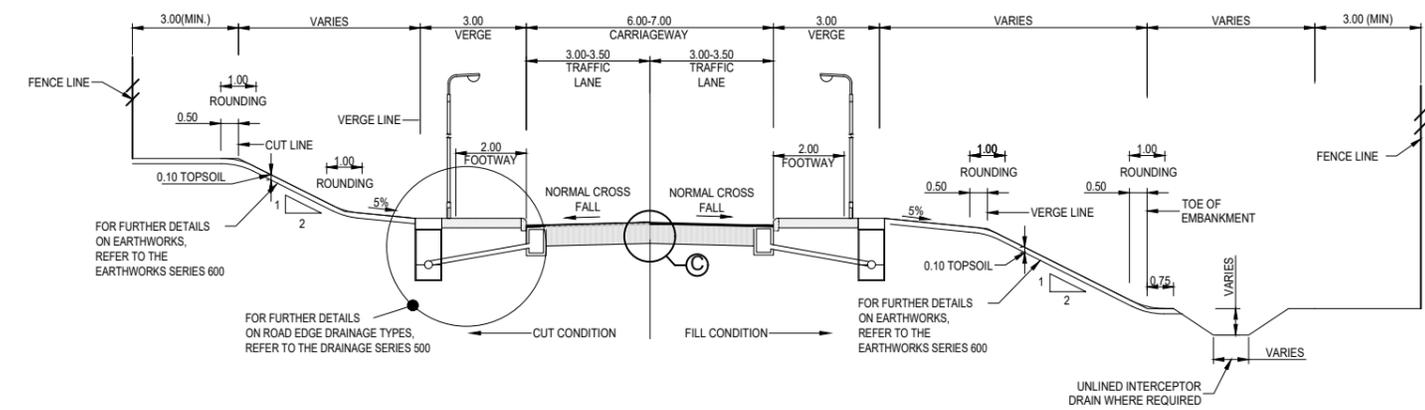


**URBAN RELIEF ROAD SINGLE CARRIAGEWAY  
(With Footway)**  
SCALE 1:100 (A1)

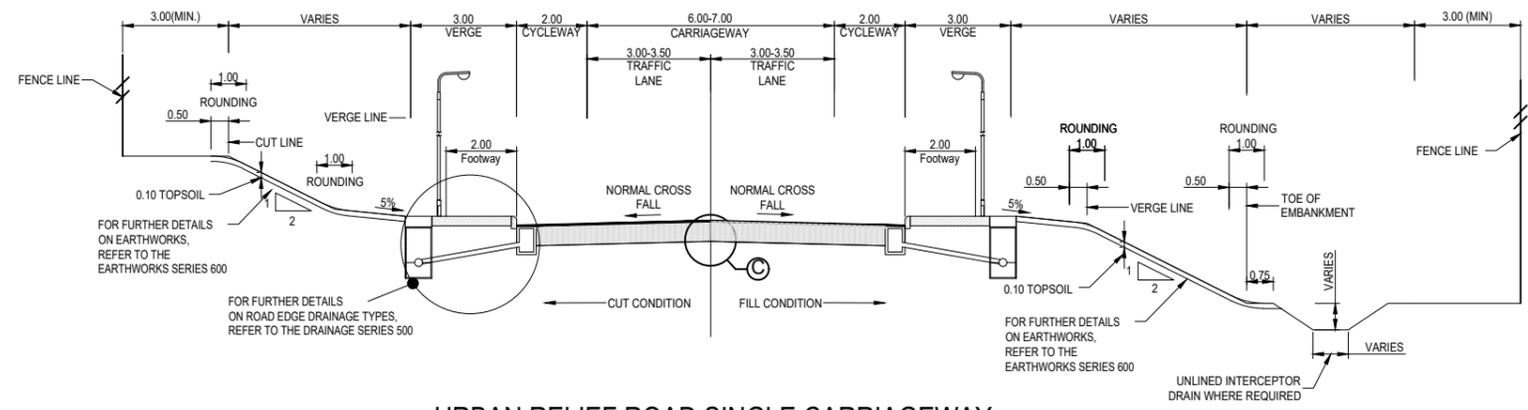

**URBAN RELIEF ROAD SINGLE CARRIAGEWAY  
(With Footway & Cycleway)**  
SCALE 1:100 (A1)

**PAVEMENT DETAIL ©**

Type C: N59 Road, Parkmore Link Road (22 MSA)

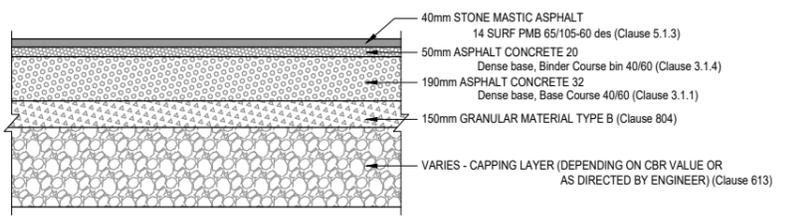

**Clients**

Comhairle Chontae na Gaillimhe  
Galway County Council

Galway City Transport Project

An Roinn Iompair  
Turastóireacht agus Spóirt

TII

**Consultant**

**ARUP**

Corporate House  
City East Business Park  
Ballybrin, Galway, Ireland.

Tel +353 (0)91 460675  
www.N6GalwayCity.ie  
www.arup.ie

**Job Title**

N6 Galway City Ring Road

**Scale**

As Shown

**Date:**

February 2018

Issue	Date	By	Chkd	Appd
11	22/02/2018	AG	GOD	MH

**For Information**

Job No	Drawing No	Issue
233985	GCOB-100-D-302	11

**Drawing Title**


Typical Cross Sections  
Link Road Single Carriageway  
Sheet 3 of 5

**Drawing Status**


**For Information**

- Notes:**
1. This Drawing is only to be used for the Design Element identified in the title box. All other information shown on the drawing is to be considered indicative only.
  2. These drawings are to be read in conjunction with all other relevant design drawings.
  3. All dimensions are in (m) & are typical dimensions which are subject to requirements for visibility & curve widening.


**JUNCTION SLIP ROADS**

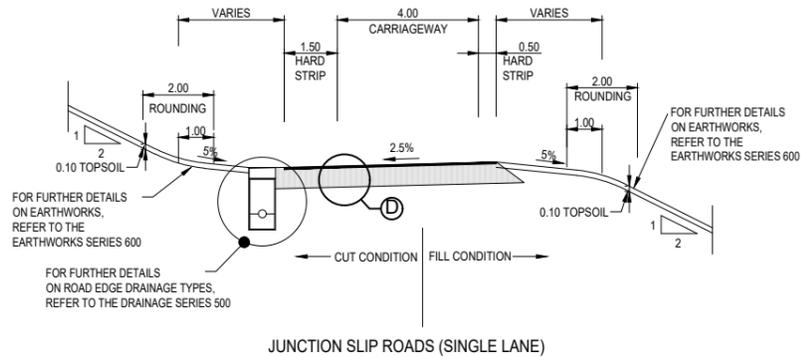


**JUNCTION SLIP ROADS**

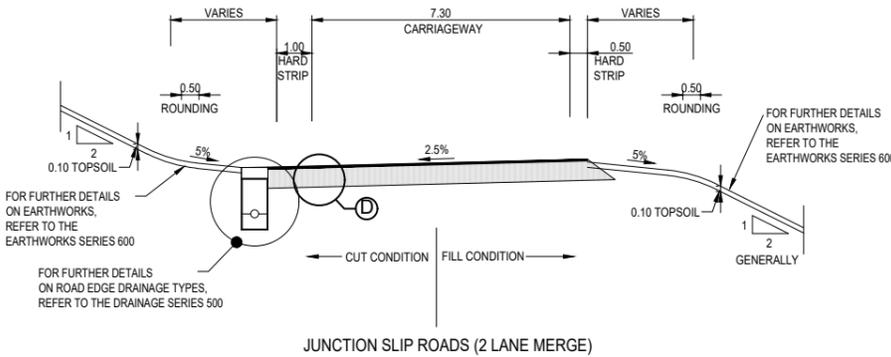

**JUNCTION SLIP ROADS**

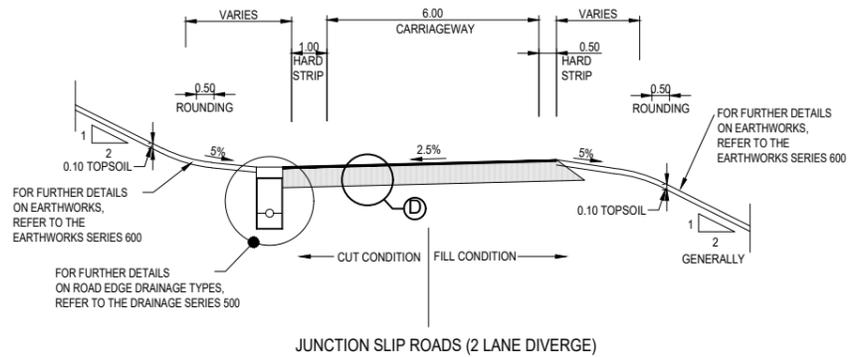

**PAVEMENT DETAIL D**  
Type D: Slips Road (61 MSA)

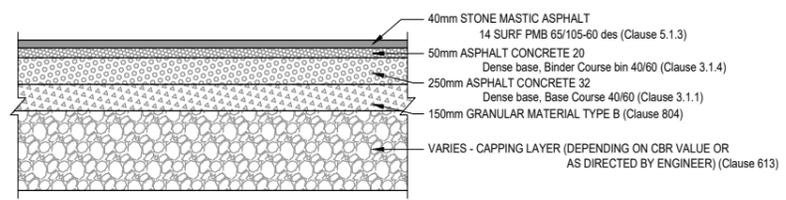

**Clients**

**Consultant**

Corporate House  
City East Business Park  
Ballybrit, Galway, Ireland.

Tel +353 (0)91 460675  
www.N6GalwayCity.ie  
www.arup.ie

**Job Title**  
N6 Galway City Ring Road

**Scale**  
As Shown

**Date:**  
February 2018


Issue	Date	By	Chkd	Appd
11	22/02/2018	AG	GOD	MH

**Drawing Title**  
Typical Cross Sections  
Junction Slip Roads  
Sheet 4 of 5

**Drawing Status**  
For Information


Job No	Drawing No	Issue
233985	GCOB-100-D-303	11

**NATIONAL ROADS**

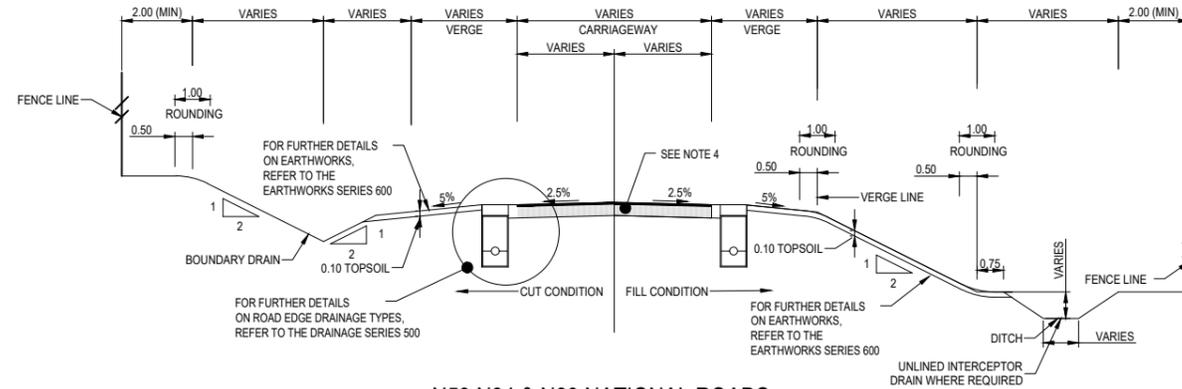


**N59 N84 & N83 NATIONAL ROADS**

**NON-NATIONAL ROADS  
(AS PART OF A NATIONAL ROAD SCHEME)**

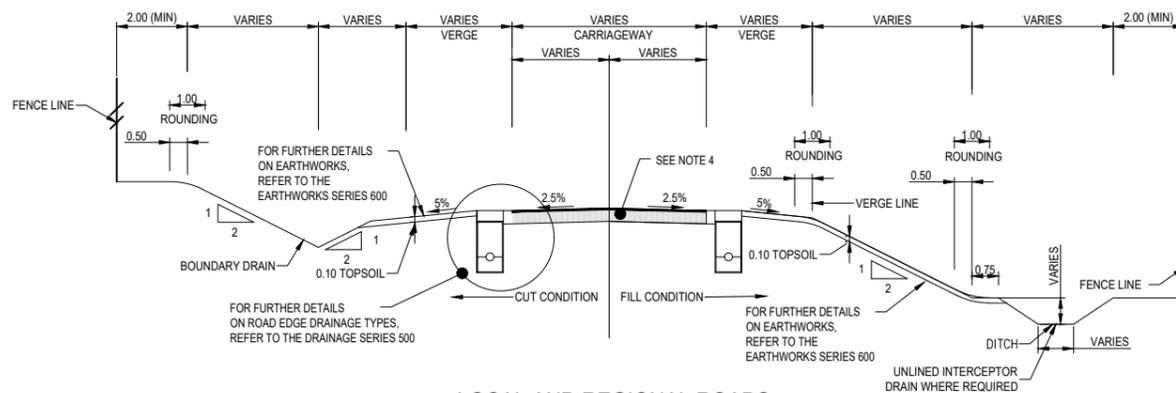

**LOCAL AND REGIONAL ROADS**

**ACCESS ROADS**

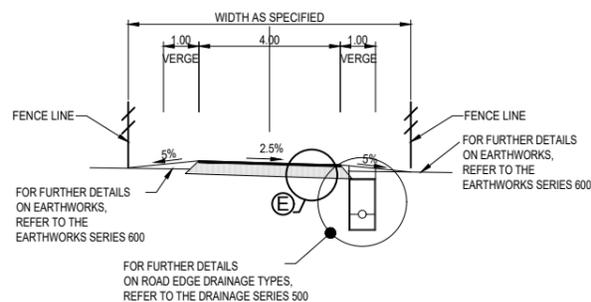


- Notes:**
1. This Drawing is only to be used for the Design Element identified in the title box. All other information shown on the drawing is to be considered indicative only.
  2. These drawings are to be read in conjunction with all other relevant design drawings.
  3. All dimensions are in (m) & are typical dimensions which are subject to requirements for visibility & curve widening.
  4. National Regional & Local roads pavement depth will vary depending on existing ground conditions, overlay and widening requirements.

**PAVEMENT DETAIL E**


TYPE E: Access Roads and Farm Accesses

NOTE: Refer to CC-SCD-00706

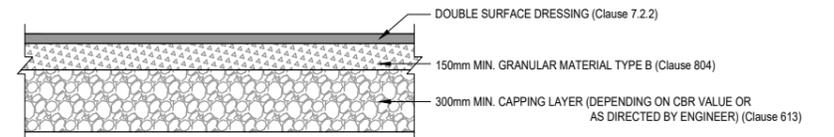


**PAVEMENT DETAIL F**

TYPE F: Typical Carpark

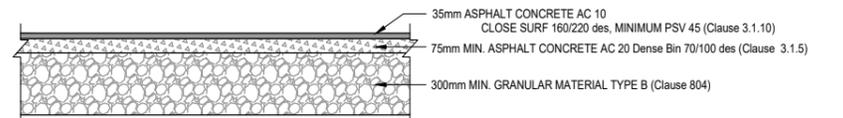

**PAVEMENT DETAIL G**

TYPE G: Permeable Gravel Carpark

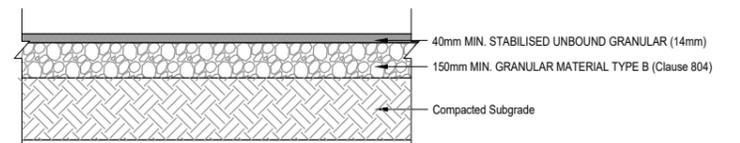

Clients

Consultant

Corporate House  
City East Business Park  
Ballybrit, Galway, Ireland.

Tel +353 (0)91 460675  
www.N6GalwayCity.ie  
www.arup.ie

Job Title  
**N6 Galway City Ring Road**

Scale  
N.T.S.

Date  
February 2018

Issue	Date	By	Chkd	Appd
11	22/02/2018	AG	GOD	MH

Drawing Title  
**Typical Cross Sections  
National, Regional, Local & Access Roads  
Sheet 5 of 5**

Drawing Status  
**For Information**

Job No <b>233985</b>	Drawing No <b>GCOB-100-D-304</b>	Issue <b>11</b>
-------------------------	-------------------------------------	--------------------