


NOTES:
 1. ALL DETAILS SHOWN ARE SUBJECT TO CONFIRMATION DURING THE DETAILED DESIGN AND SERIES 400 CERTIFICATION.

LEGEND:

- APPROVED TRANSITION FROM H2 PARAPET TO VRS
- SIDE ROAD VRS *
- H2 VRS
- MAINLINE BARRIER TO SERIES 400
- H2-W4 PARAPET

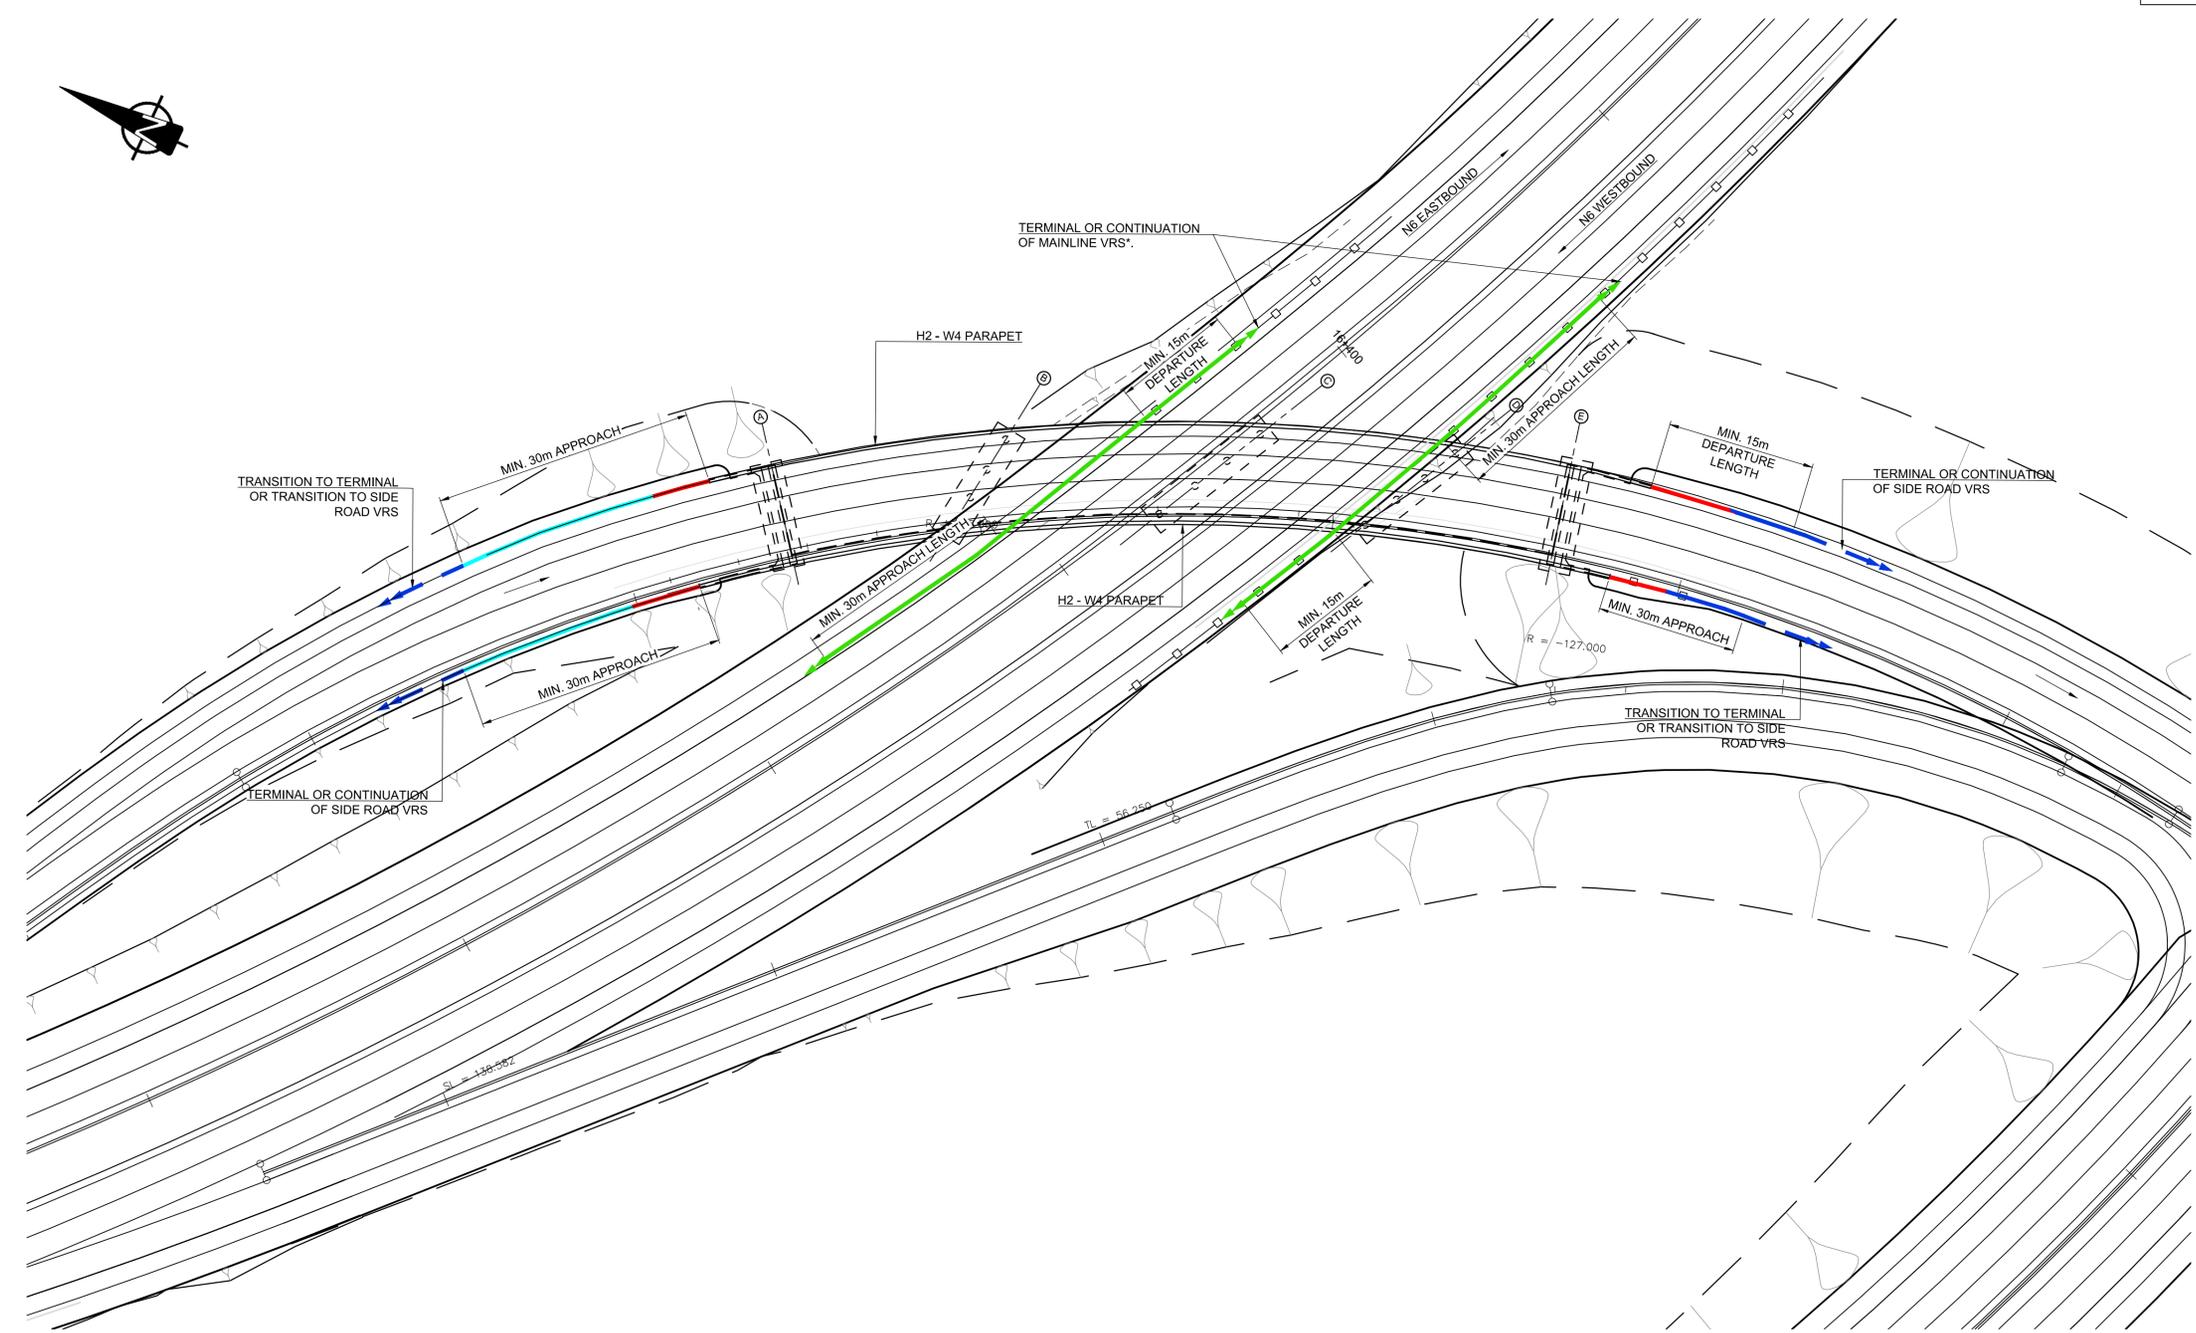

PARAPET / SAFETY BARRIER LAYOUT
 SCALE: 1:500

Clients

Comhairle Chontae na Gaillimhe
 Galway County Council

Galway City Transport Project

An Roinn Iompair
 Turasóireachta agus Spóirt

TII

Consultant

ARUP

Corporate House
 City East Business Park
 Ballybrit, Galway, Ireland.

Tel +353 (0)91 460675
 www.N6GalwayCity.ie
 www.arup.ie

Job Title
 N6 Galway City Ring Road

Scale
 AS SHOWN @ A1

Date:
 February 2018

Issue	Date	By	Chkd	Appd
I2	22/02/2018	PD	PM	EMC
I1	30/06/2017	PD	PM	EMC

Drawing Title
 Standard Overbridge
 Structure S16-01
 Parapet / Safety Barrier Layout

Drawing Status

For Information

Job No	Drawing No	Issue
233985	GCOB-D-ST-S16-01-002	12